


# FRASERS PUTNEY RESIDENTIAL DEVELOPMENT

## ROADS 4 & 5 WORKS

### CIVIL DRAWINGS PROJECT NO. 104479

DRAWING LIST	
104479-00-MIE000	COVER SHEET, INDEX & LEGEND
104479-00-MIE010	GENERAL NOTES
104479-00-MIE020	GENERAL ARRANGEMENT PLAN
104479-00-MIE031	ROADS 4 & 5 SETOUT PLAN & SETOUT TABLES
104479-00-MIE051	EROSION & SEDIMENT CONTROL PLAN
104479-00-MIE052	EROSION & SEDIMENT CONTROL DETAILS
104479-00-MIE061	DETAIL CIVIL PLAN - SHEET 1
104479-00-MIE062	DETAIL CIVIL PLAN - SHEET 2
104479-00-MIE071	TYPICAL SECTIONS - SHEET 1
104479-00-MIE072	TYPICAL SECTIONS - SHEET 2
104479-00-MIE081	ROAD LONG SECTION - ROAD 5
104479-00-MIE082	ROAD LONG SECTION - ROAD 4
104479-00-MIE091	ROAD CROSS SECTIONS ROAD NO 5 - SHEET 1
104479-00-MIE092	ROAD CROSS SECTIONS ROAD NO 5 - SHEET 2
104479-00-MIE093	ROAD CROSS SECTIONS ROAD NO 5 - SHEET 3
104479-00-MIE094	ROAD CROSS SECTIONS ROAD NO 4 - SHEET 1
104479-00-MIE095	ROAD CROSS SECTIONS ROAD NO 4 - SHEET 2
104479-00-MIE101	INTERSECTION PLAN - ROAD 2 & ROAD 5
104479-00-MIE102	INTERSECTION PLAN - ROAD 4 & ROAD 5
104479-00-MIE103	INTERSECTION PLAN - ROAD 4 CUL-DE-SAC
104479-00-MIE104	INTERSECTION PLAN - ROAD 4 & ROAD 8
104479-00-MIE111	PAVEMENT DETAILS
104479-00-MIE131	STORMWATER LONG SECTIONS - SHEET 1
104479-00-MIE132	STORMWATER LONG SECTIONS - SHEET 2
104479-00-MIE133	STORMWATER LONG SECTIONS - SHEET 3
104479-00-MIE141	MISCELLANEOUS DETAILS - SHEET 1
104479-00-MIE142	MISCELLANEOUS DETAILS - SHEET 2
104479-00-MIE143	MISCELLANEOUS DETAILS - SHEET 3
104479-00-MIE144	MISCELLANEOUS DETAILS - SHEET 4
104479-00-MIE145	MISCELLANEOUS DETAILS & PIT SCHEDULE - SHEET 5
104479-00-MIE146	MISCELLANEOUS DETAILS - SHEET 6
104479-00-MIE151	LINES & SIGNS PLAN - SHEET 1
104479-00-MIE152	LINES & SIGNS PLAN - SHEET 2

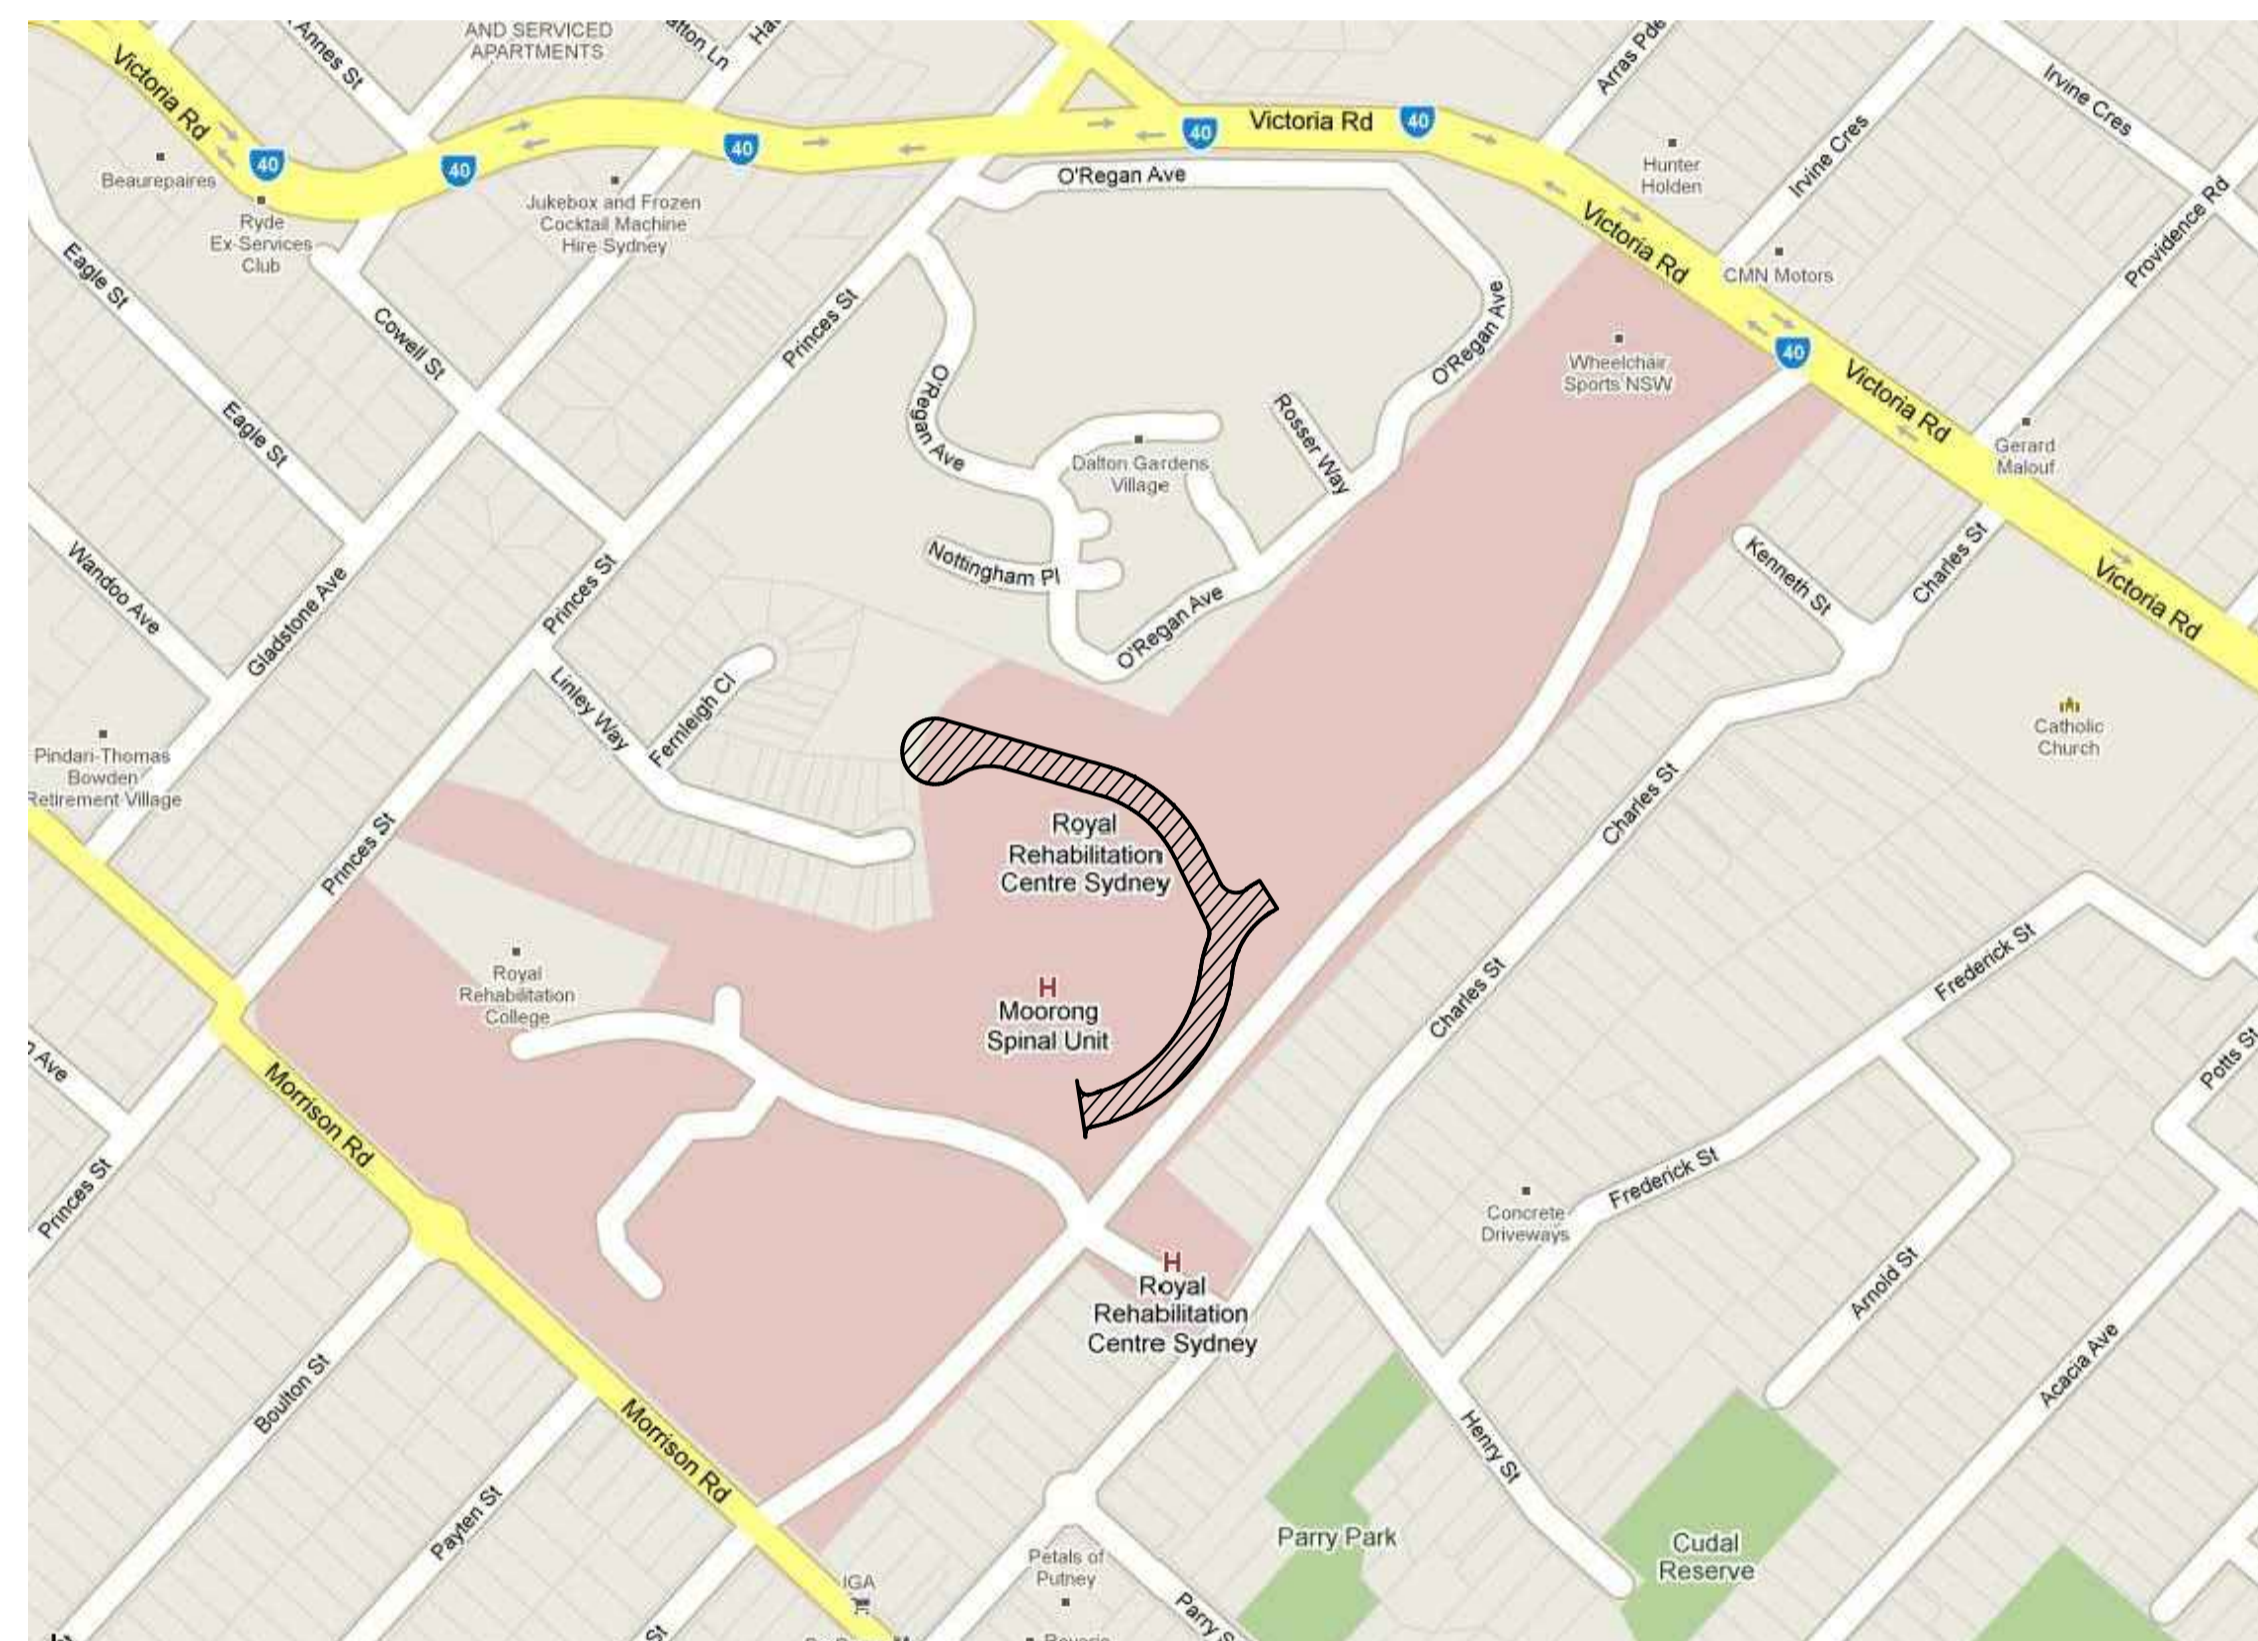

### LOCALITY SKETCH

UBD REF: MAP 213 M5, M6, L5

GENERAL 1:200 LEGEND	
SYMBOL	DESCRIPTION
<b>PROPOSED WORKS</b>	
	KERB INLET PIT (KIP)
	GRADED PIT (GP)
	JUNCTION PIT (JP)
	SAG KERB INLET PIT (KIP)
	PIT NUMBER
	STORMWATER PIPE
	FLUSHPOINT (FP) & SUBSOIL DRAINAGE
	TRENCH GRATE (TG)
	SWALE
	SWALE DRAIN & DIRECTION OF FLOW
	DIRECTION OF OVERLAND FLOW
	HEADWALL (HW) & RIPRAP SCOUR PROTECTION
	FINISHED SURFACE LEVELS
	BULK EARTHWORKS LEVEL
	RETAINING WALL (RW)
	KERB ONLY
	KERB AND GUTTER
	DISH DRAIN
	RADIUS TO FACE OF KERB
	BATTERS
	DIMENSION (UNITS - METRES)
<b>EXISTING WORKS</b>	
	FENCE
	EXISTING PIT
	GAS MAIN
	SEWER MAIN
	WATER MAIN
	ELECTRICITY SUPPLY
	TELECOMMUNICATION CABLES
	STORMWATER PIPE
	SERVICE TO BE DECOMMISSIONED
<b>ABBREVIATIONS</b>	
IL	INVERT LEVEL
RL	RELATIVE LEVEL (AHD)
FFL	FINISHED FLOOR LEVEL
VC	VEHICULAR CROSSING
PR	PRAM RAMP
DR	DRIVEWAY
FP	FOOTPATH
CH	CHAINAGE
UNO	UNLESS NOTED OTHERWISE
DP	DOWNPIPE

REV	DESCRIPTION	BY	APP	DATE
A	DRAFT CC ISSUE	RL	LD	03-09-10
B	CC ISSUE	RL	PD	08-09-10
D	REVISED FOR CONSTRUCTION CERTIFICATE	RL	LD	24-09-10
E	FOR INFORMATION	RL	LD	22-12-10
F	FOR SECTION 75W	RL	DB	04-03-11
G	RE-ISSUED FOR SECTION 75W	LC	DB	05-04-11
00	ISSUED FOR CONSTRUCTION	RL	DB	20-04-11

Level 4, 66 Clarence Street  
Sydney NSW 2000  
Telephone: (02) 9699 3088  
Fax: (02) 9319 7508  
www.mehardtgroup.com  
A.C.N. 951 627 591  
© Copyright

CLIENT	FRASERS PUTNEY PTY LTD
DESIGNED	LD
DRAWN	RL
APPROVED	PD
SCALE @ A1	-
STATUS	FOR CONSTRUCTION

PROJECT	FRASERS PUTNEY RESIDENTIAL DEVELOPMENT CHARLES STREET, RYDE ROADS 4 & 5 WORKS
TITLE	COVER SHEET, INDEX & LEGEND
PROJECT No	104479-00-MIE000
DRAWING No	00
REV	00



D:\G\F\10 Documents and Settings\MENHARDT\local settings\mep\104479-00-MIE000.dwg - MH PLOT TIME: 20 Apr 2011, 5:04pm