




DWG FILE: X:\104479 - Putney Green (Fraser) (Fraser)\6B\16_3 MIE\104479-00-MIE094.dwg - MIE PLOT TIME: 20 Apr 2011 5:06pm

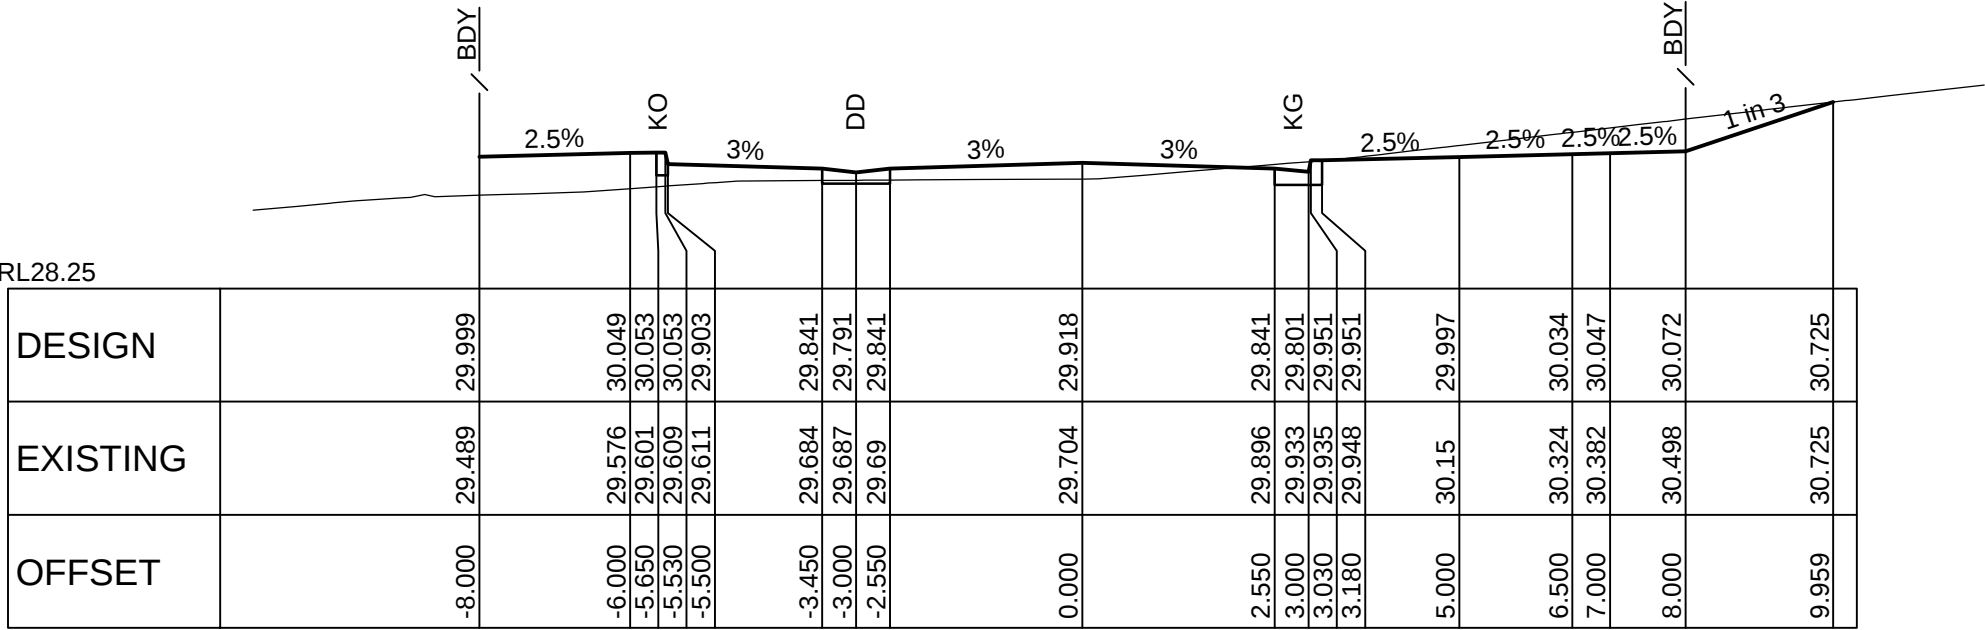


CH 60

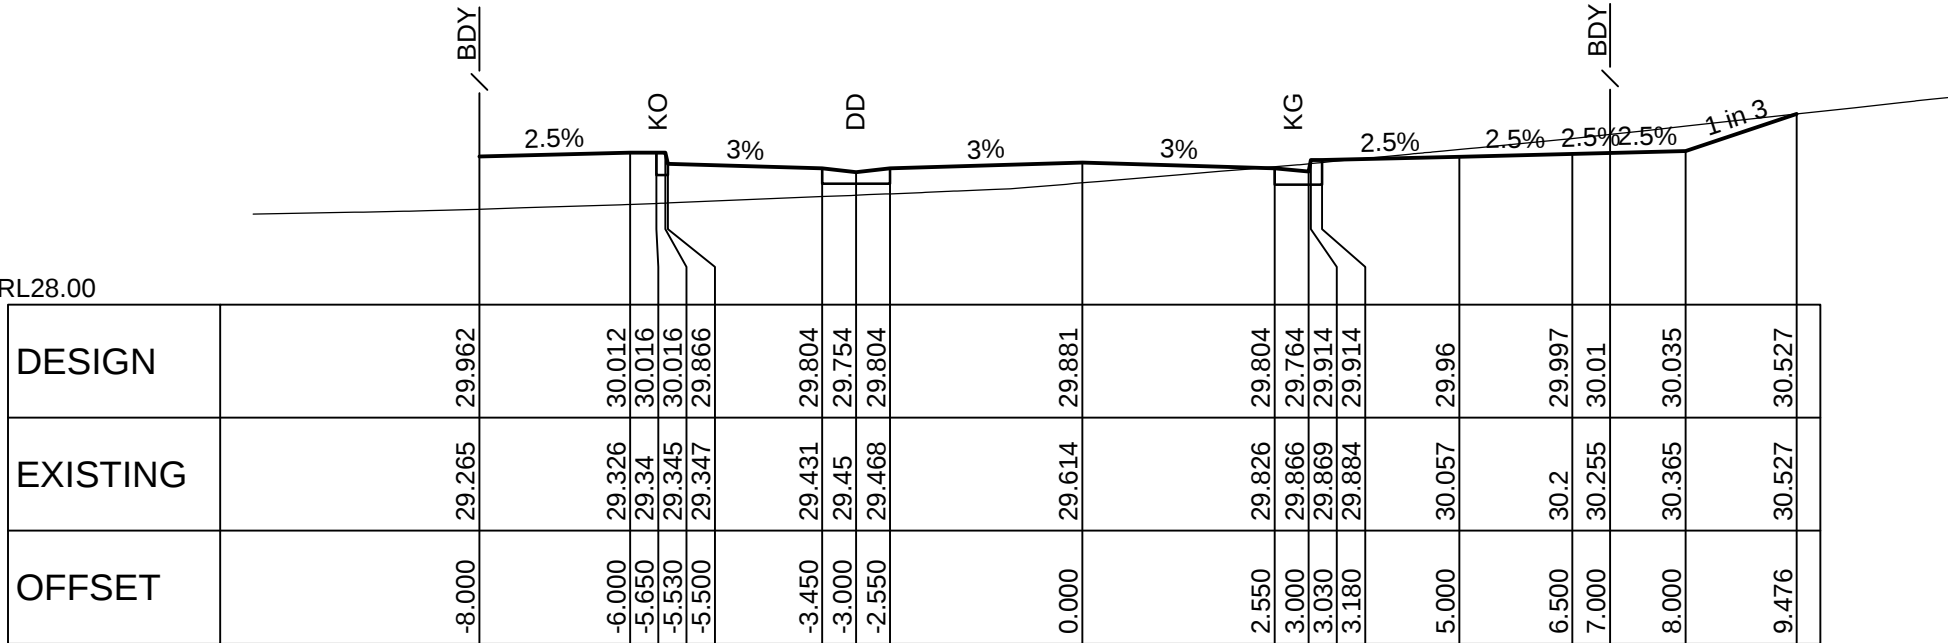


CH 50

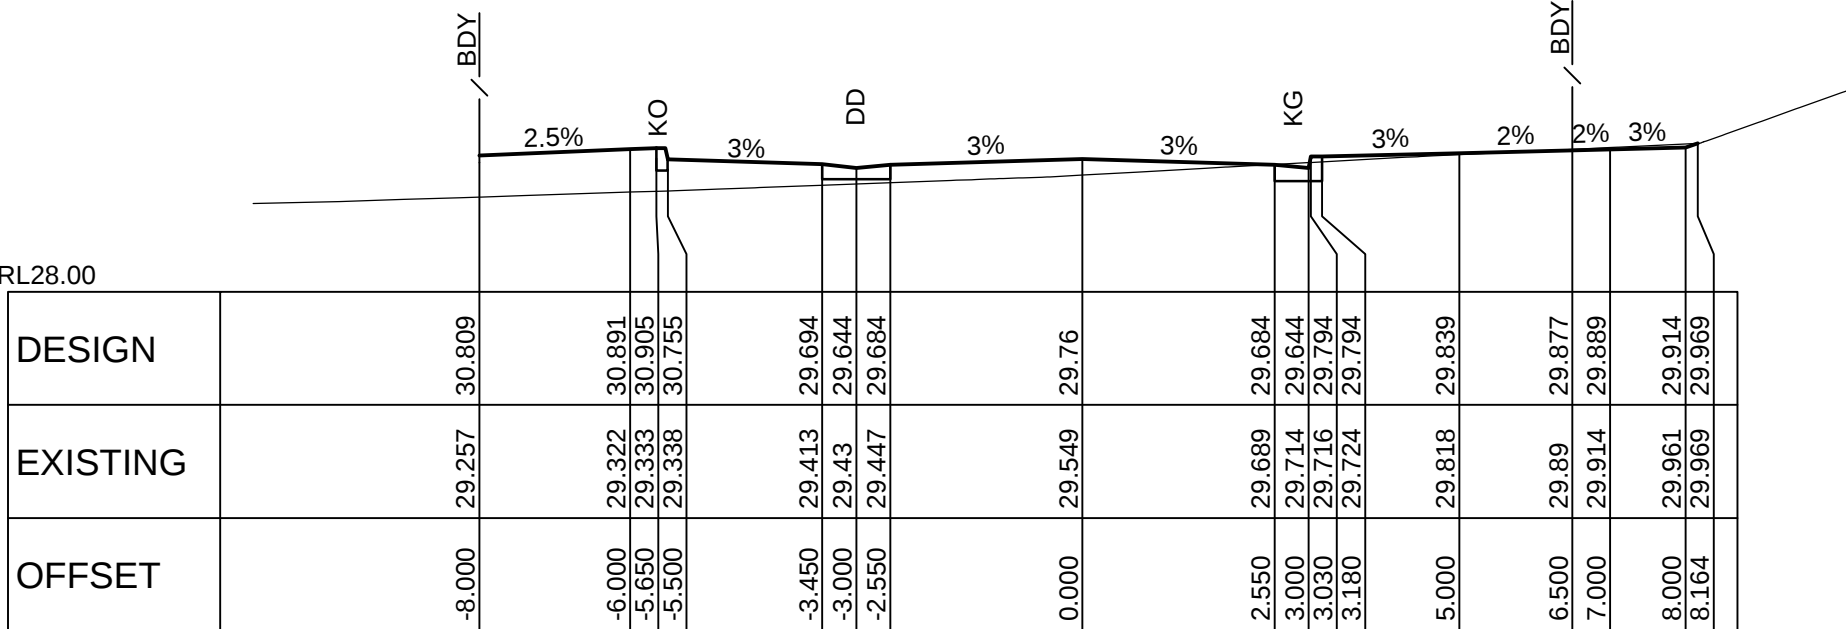


CH 40

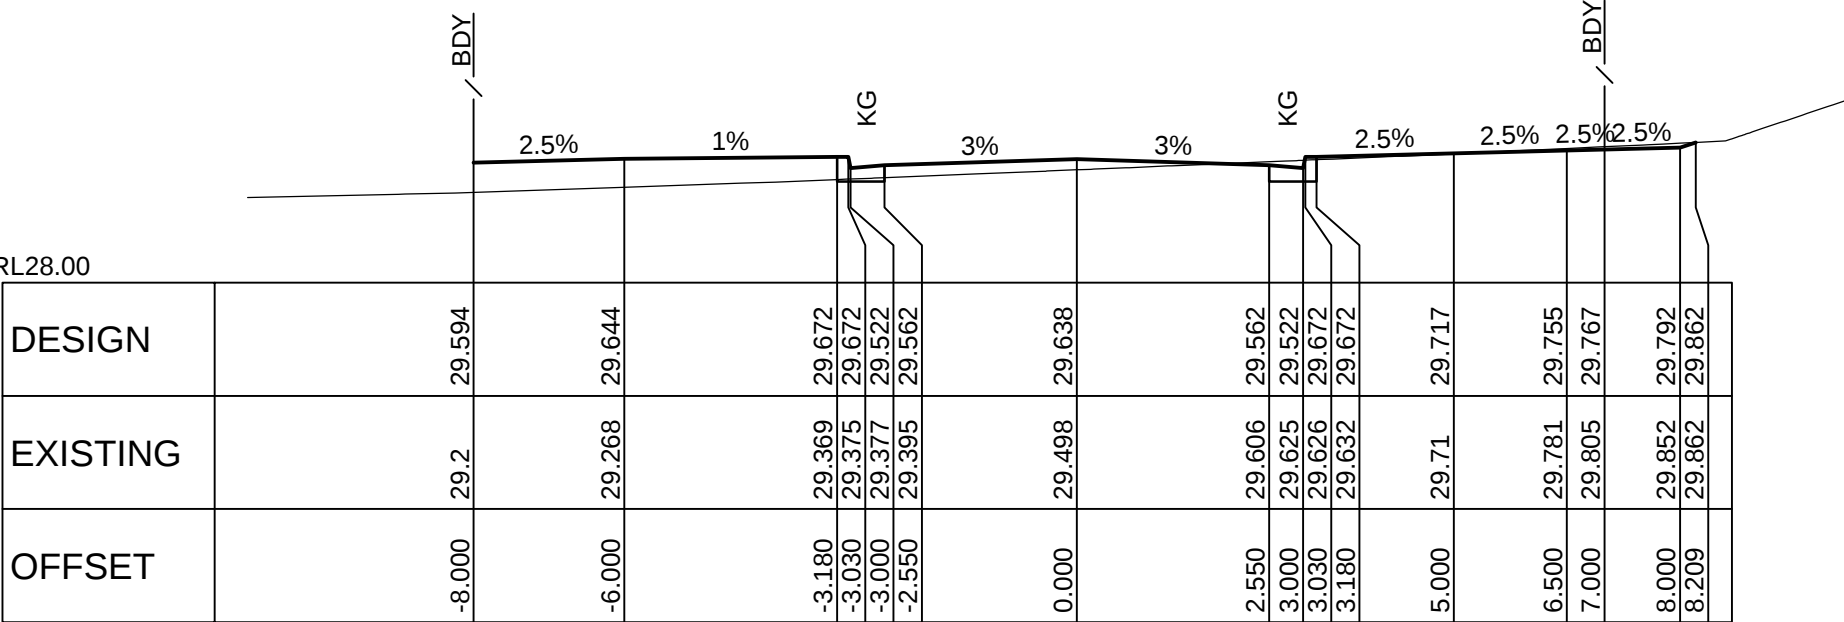


CH 30

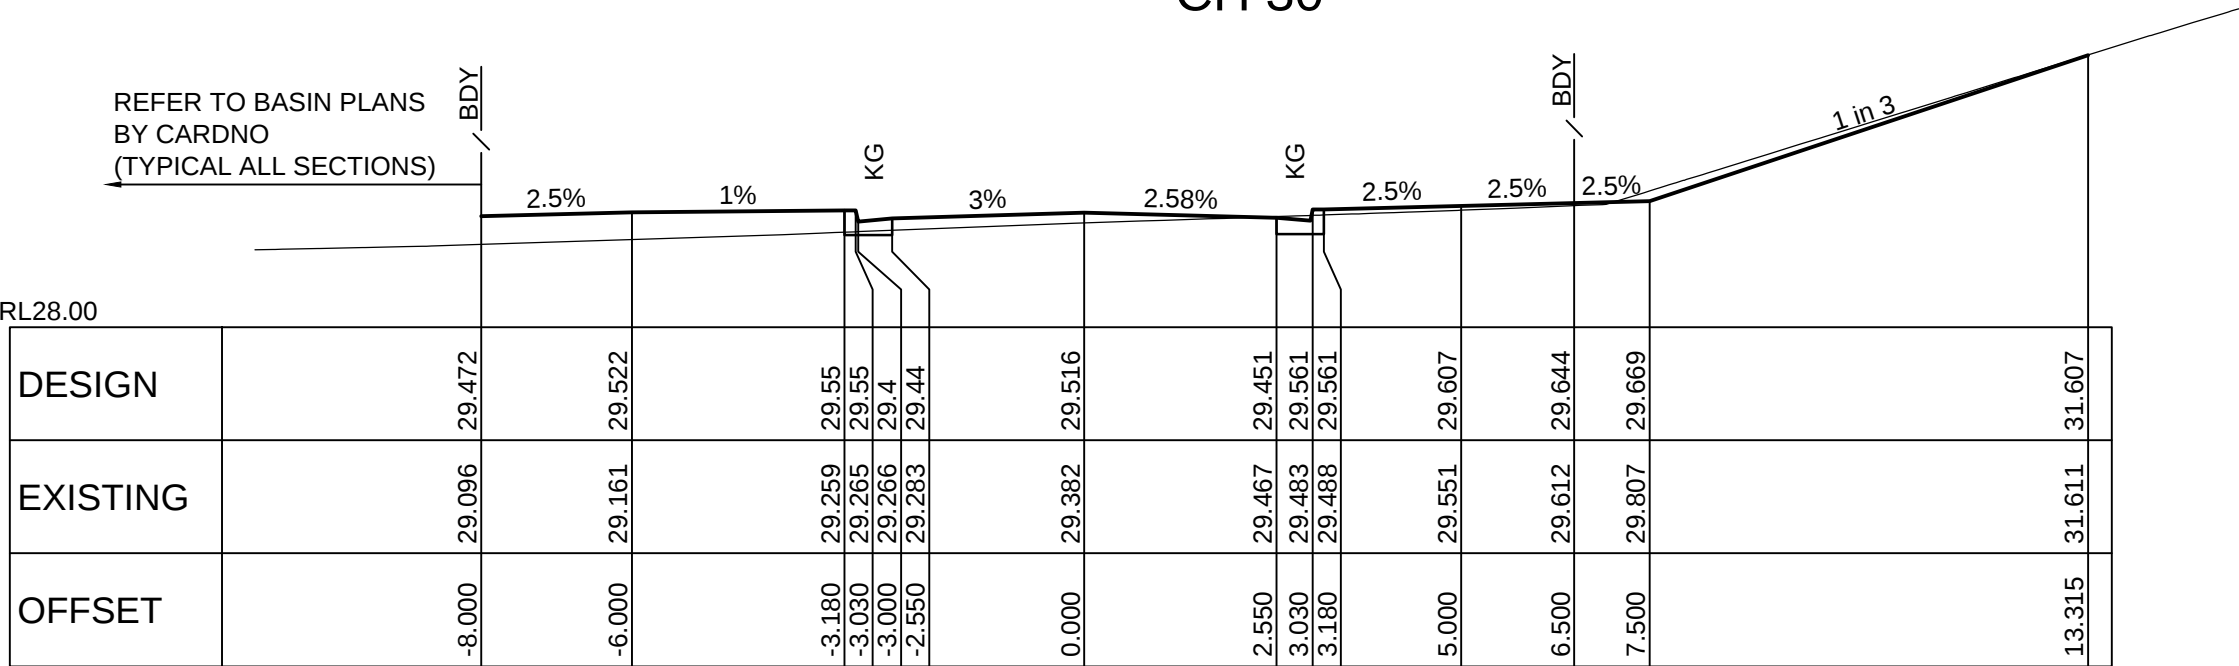


CH 20

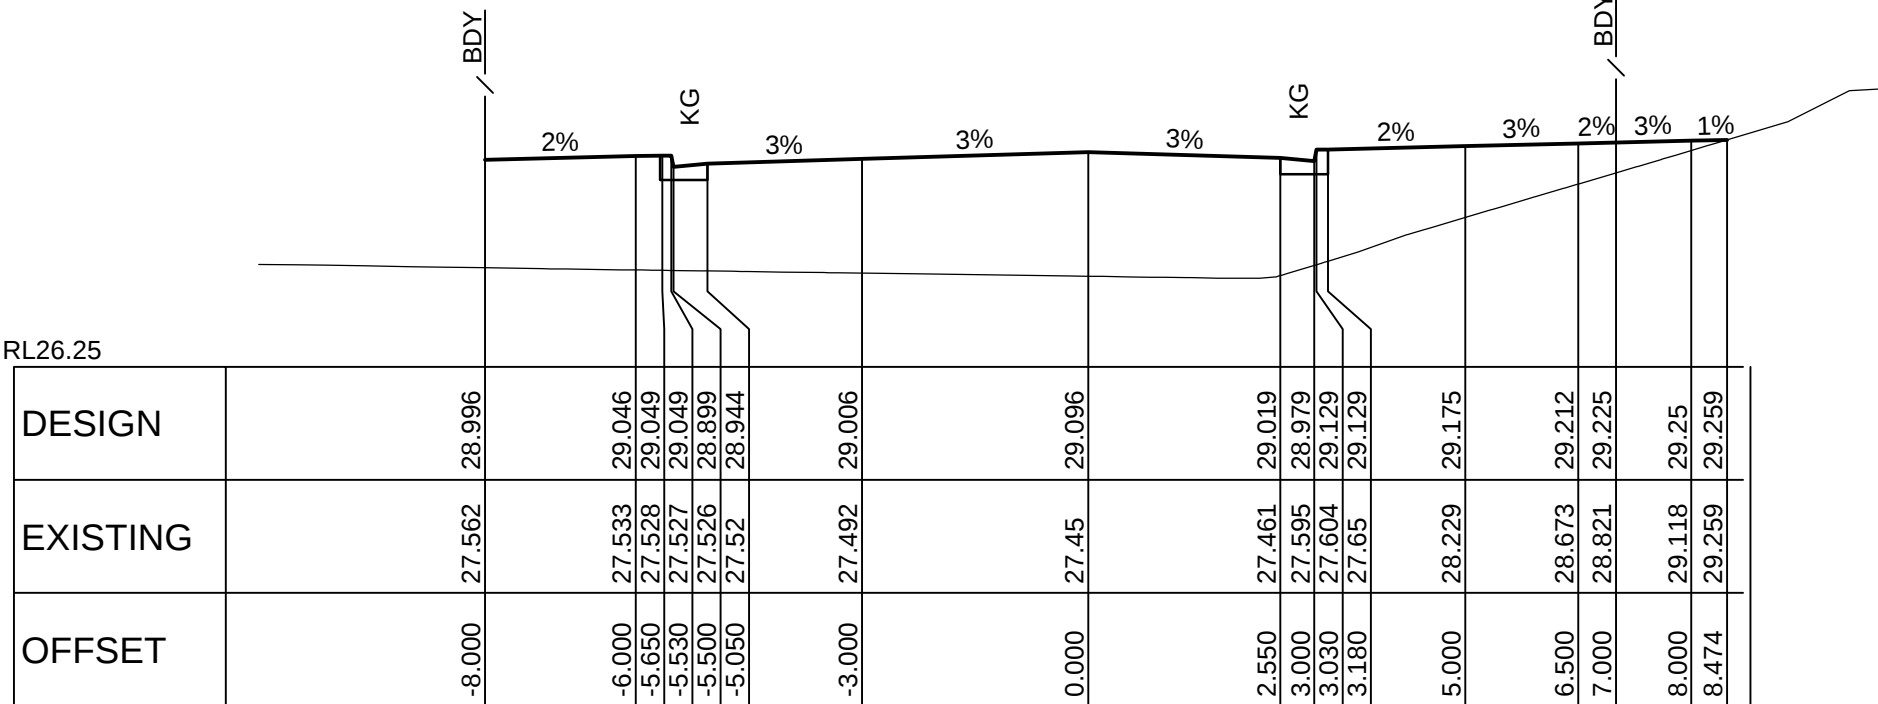


CH 120

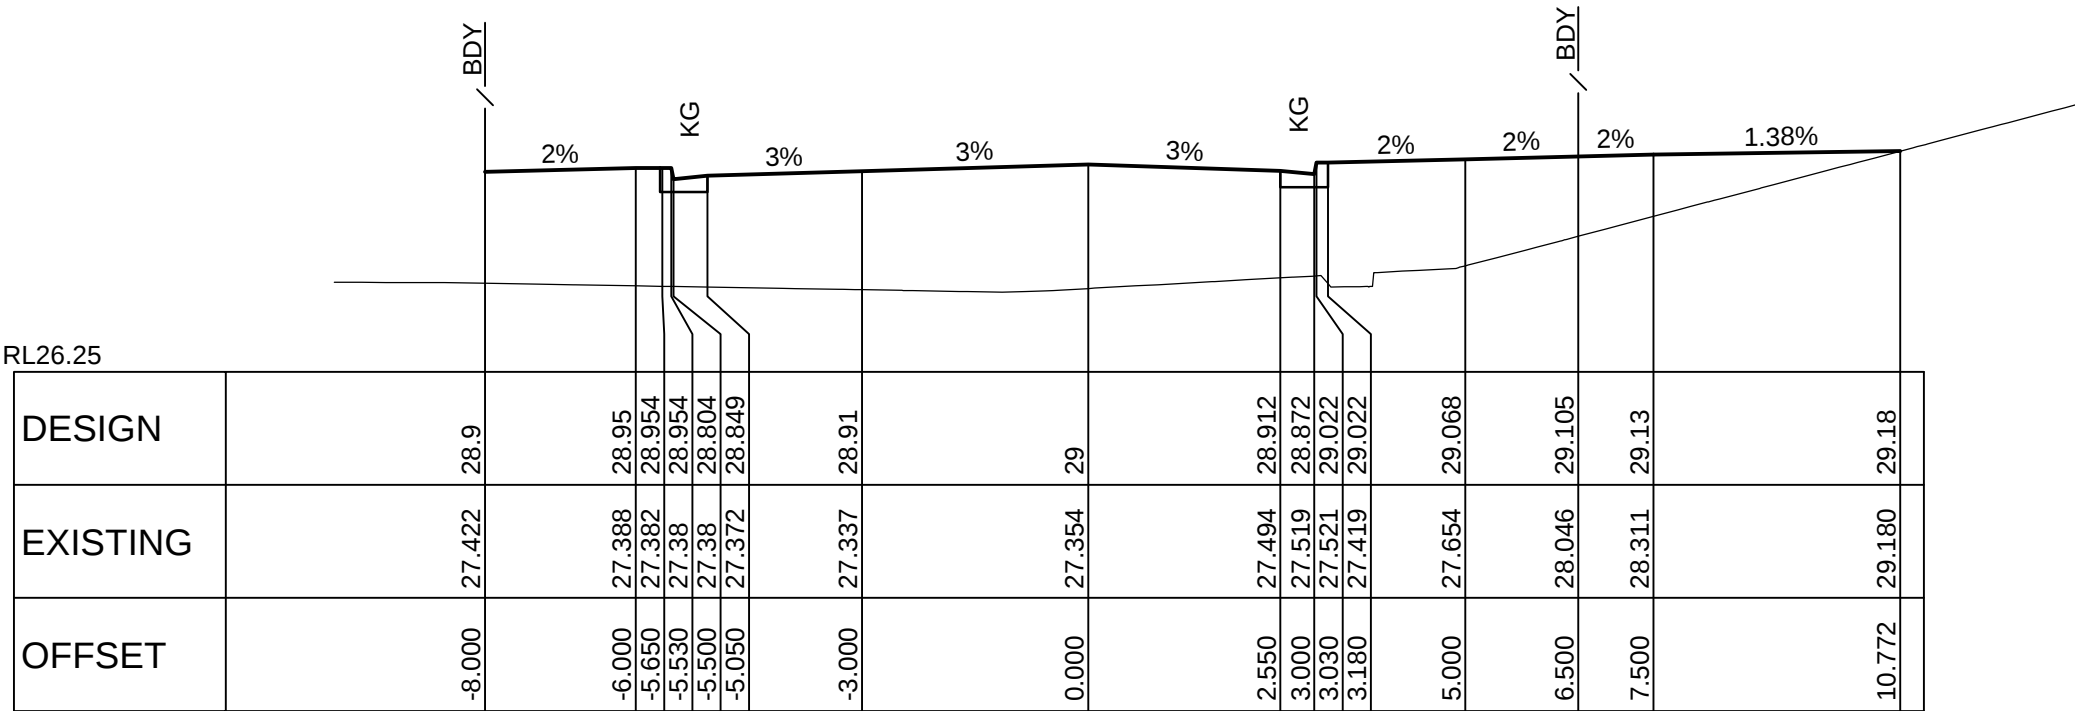


CH 110

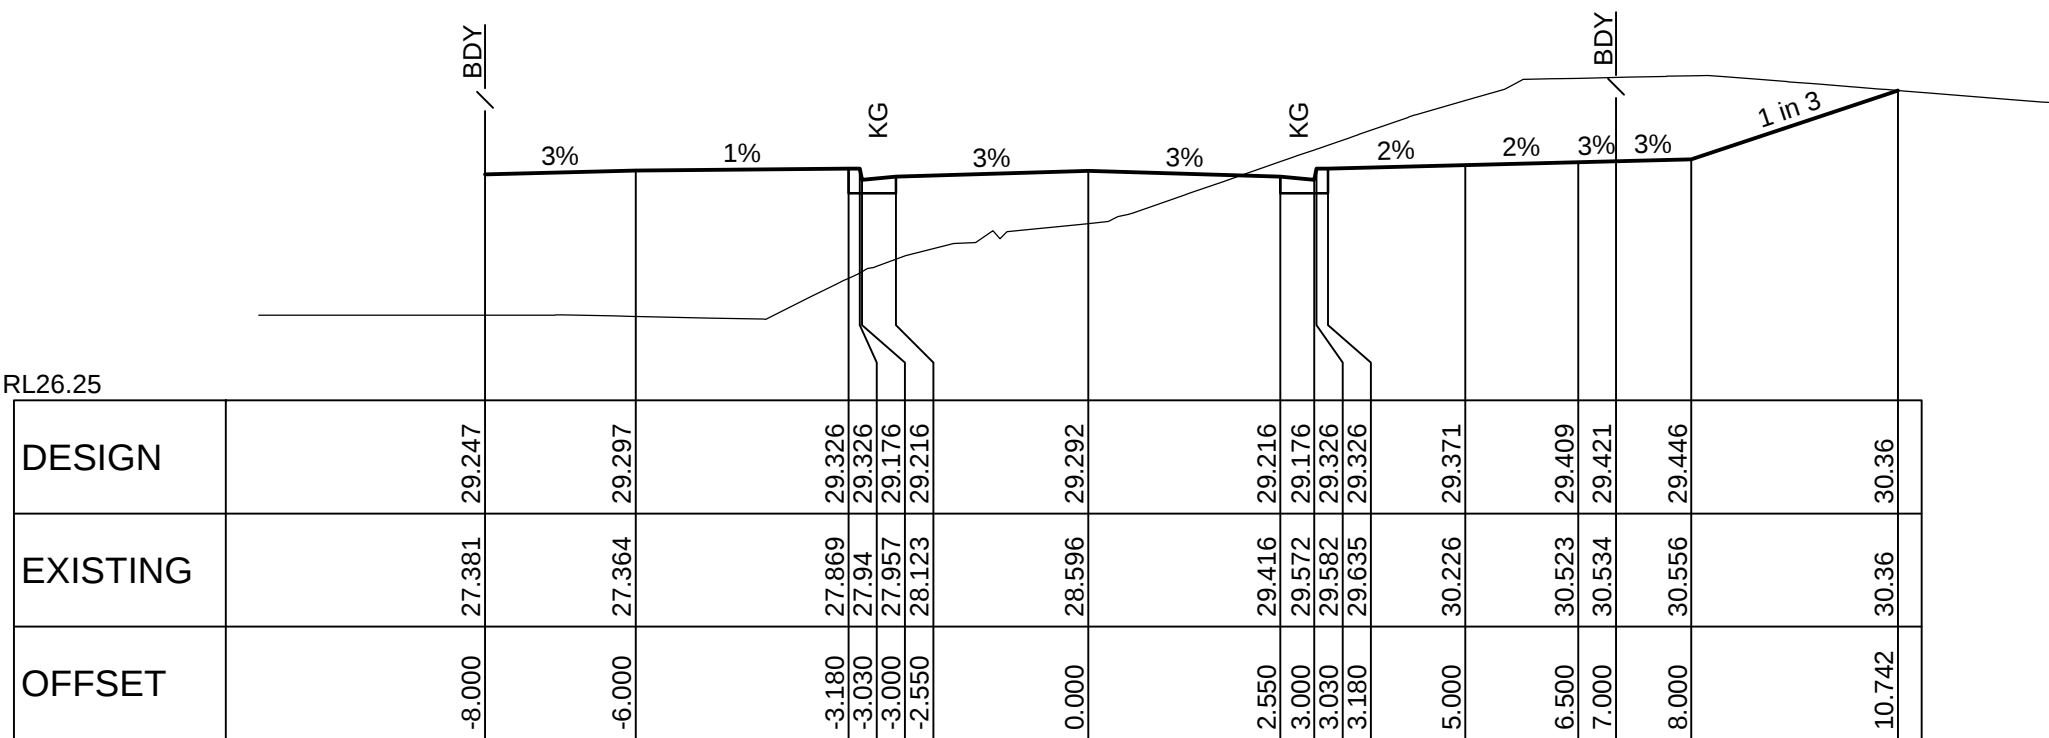

CH 90

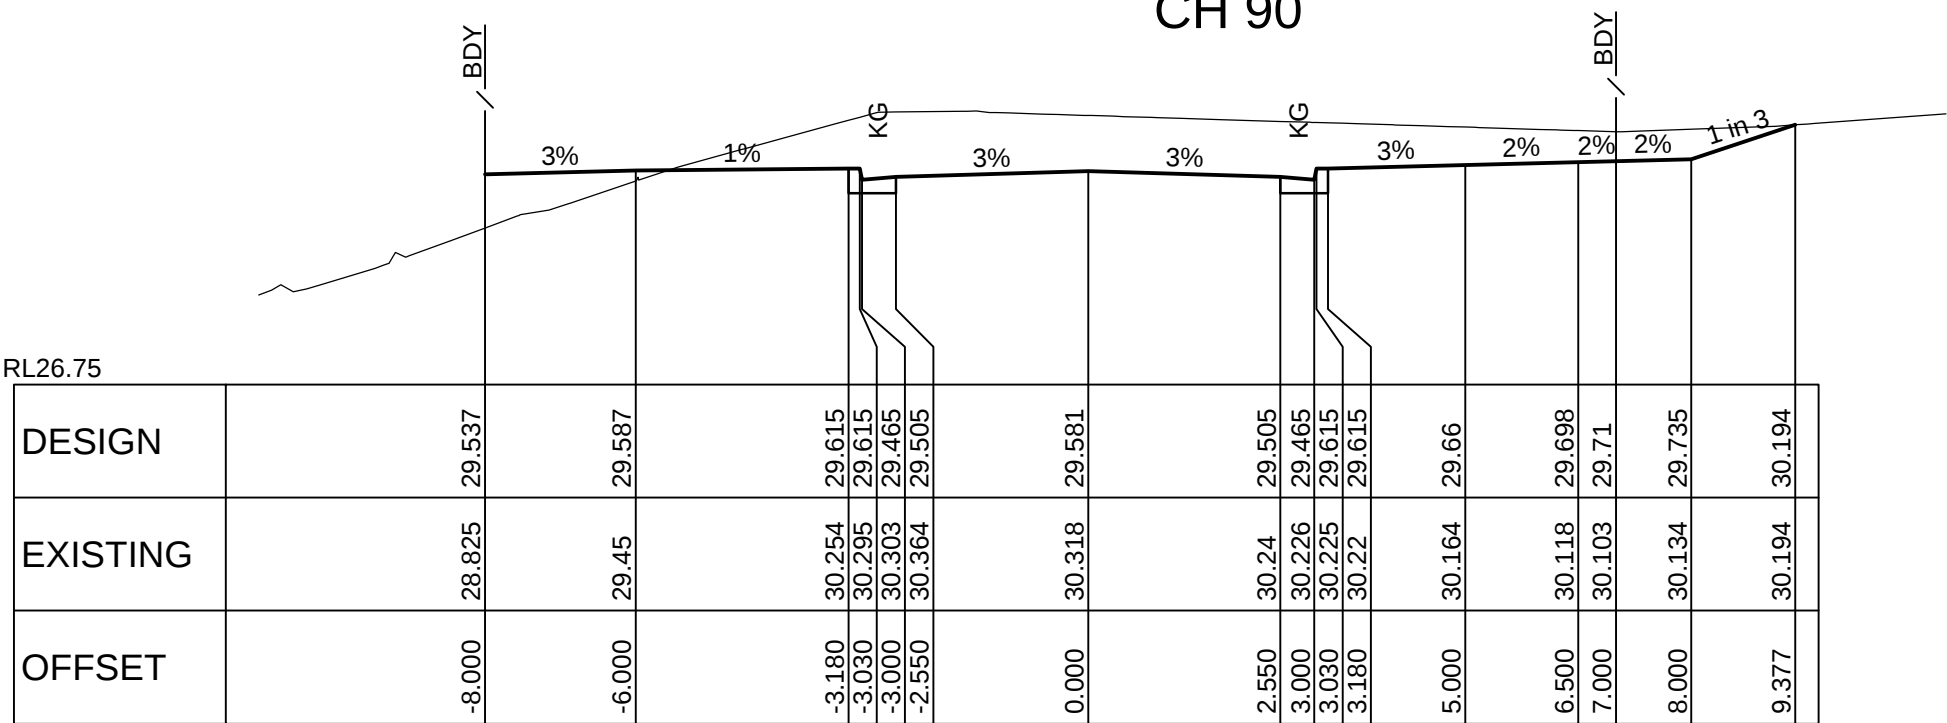


CH 80

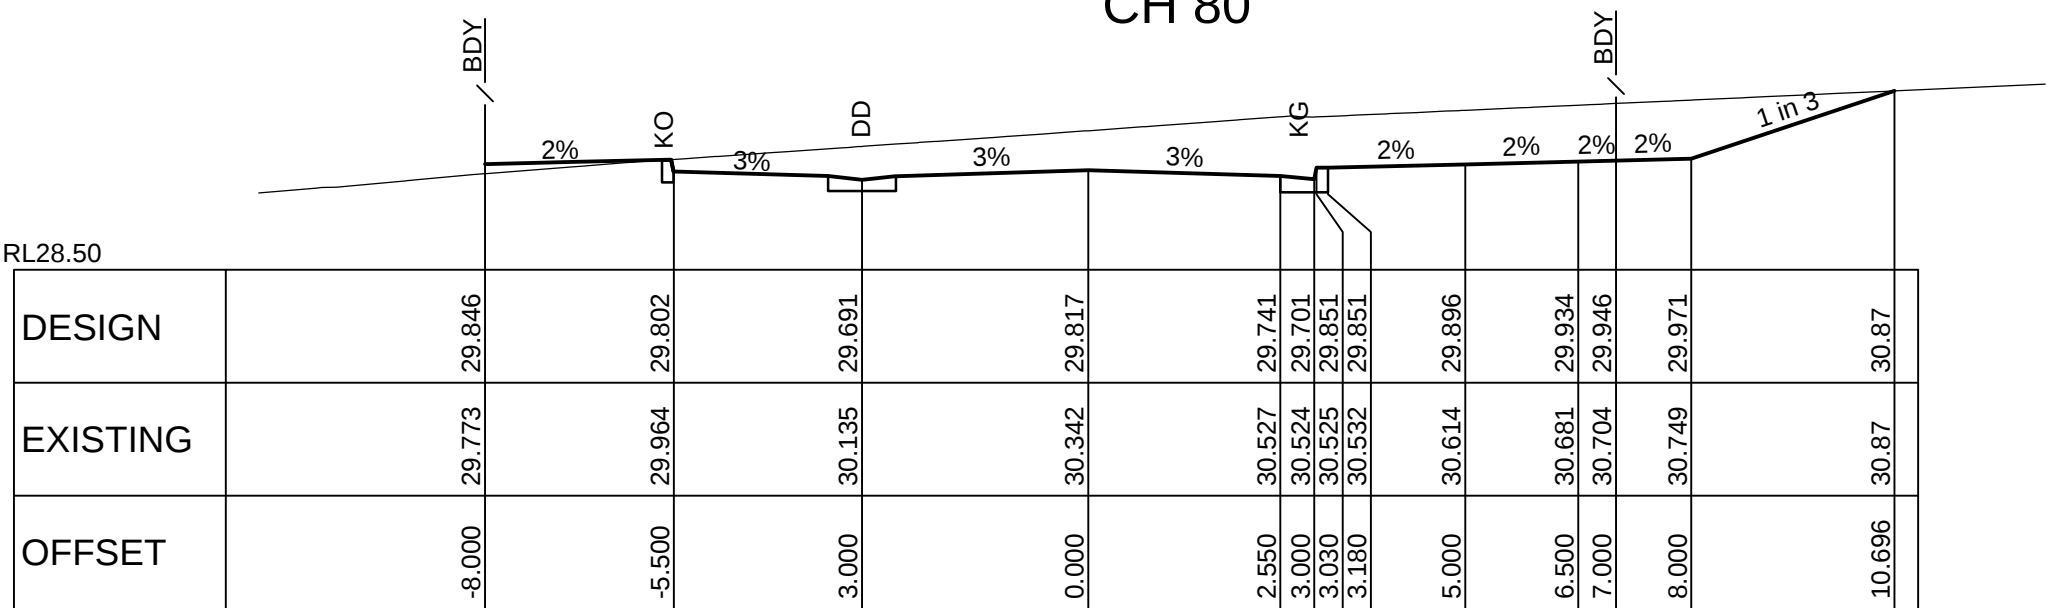

CH 70

REV	DESCRIPTION	BY	APP	DATE
A	DRAFT CC ISSUE	RL	LD	03-08-10
B	CC ISSUE	RL	LD	08-09-10
D	REVISED FOR CONSTRUCTION CERTIFICATE	RL	LD	24-08-10
E	FOR INFORMATION	RL	LD	22-12-10
F	FOR SECTION 75W	RL	DB	04-03-11
00	ISSUED FOR CONSTRUCTION	RL	DB	20-04-11

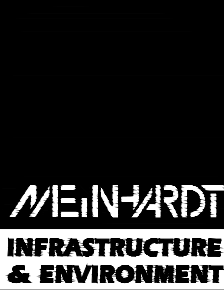

Level 4, 66 Clarence Street
Sydney NSW 2000
Telephone: (02) 9699 3088
Fax: (02) 9319 7508
www.meinhardtgroup.com
A/C/N 931 927 591
© Copyright

CLIENT FRASERS PUTNEY PTY LTD			
DESIGNED	DRAWN	APPROVED	SCALE @ A1
LD	RL	PD	1:100 @ A1
STATUS FOR CONSTRUCTION			

PROJECT FRASERS PUTNEY RESIDENTIAL DEVELOPMENT CHARLES STREET, RYDE ROADS 4 & 5 WORKS			
TITLE	ROAD CROSS SECTIONS ROAD No. 4 - SHEET 1 OF 2	PROJECT No	DRAWING No
		104479-00- MIE094	REV
			00

