




CH 40

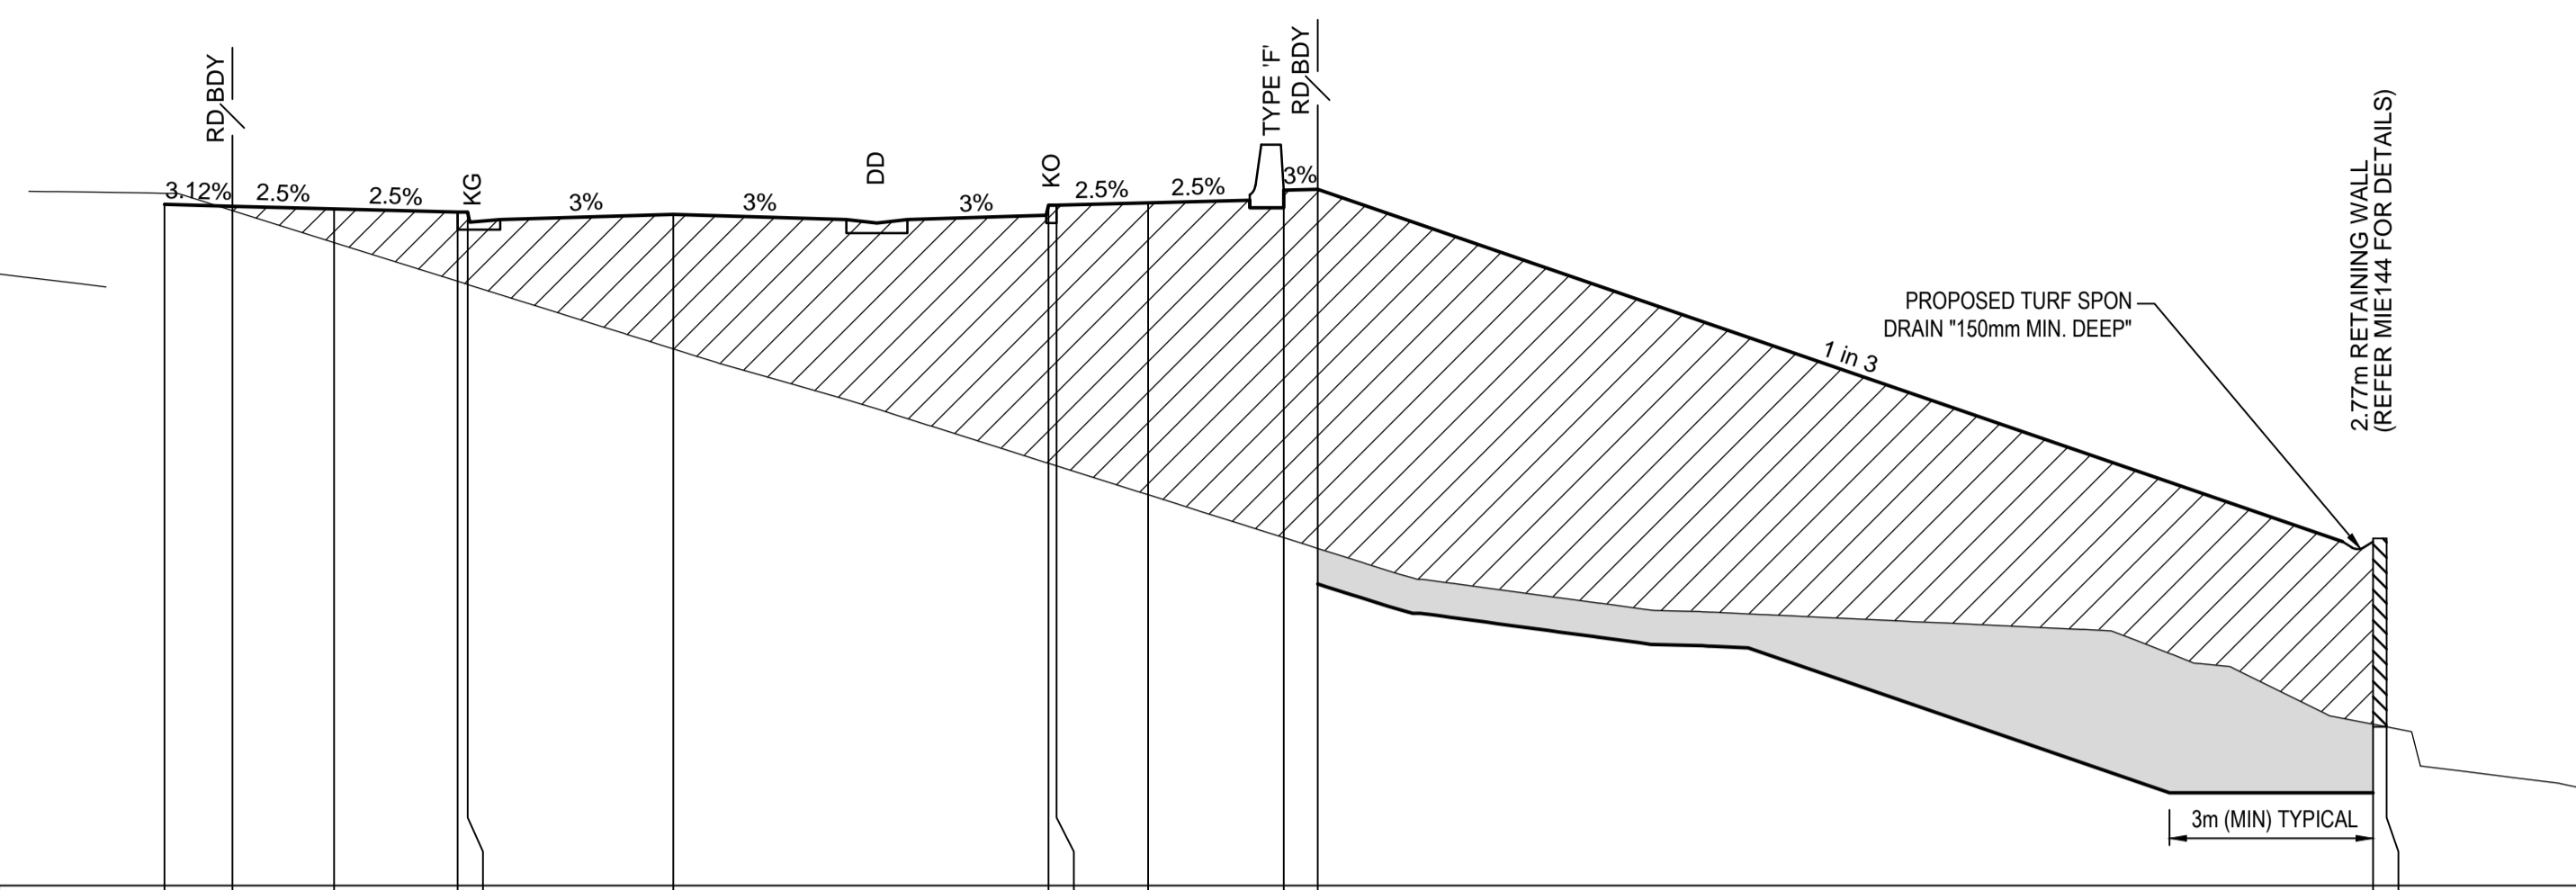


CH 60

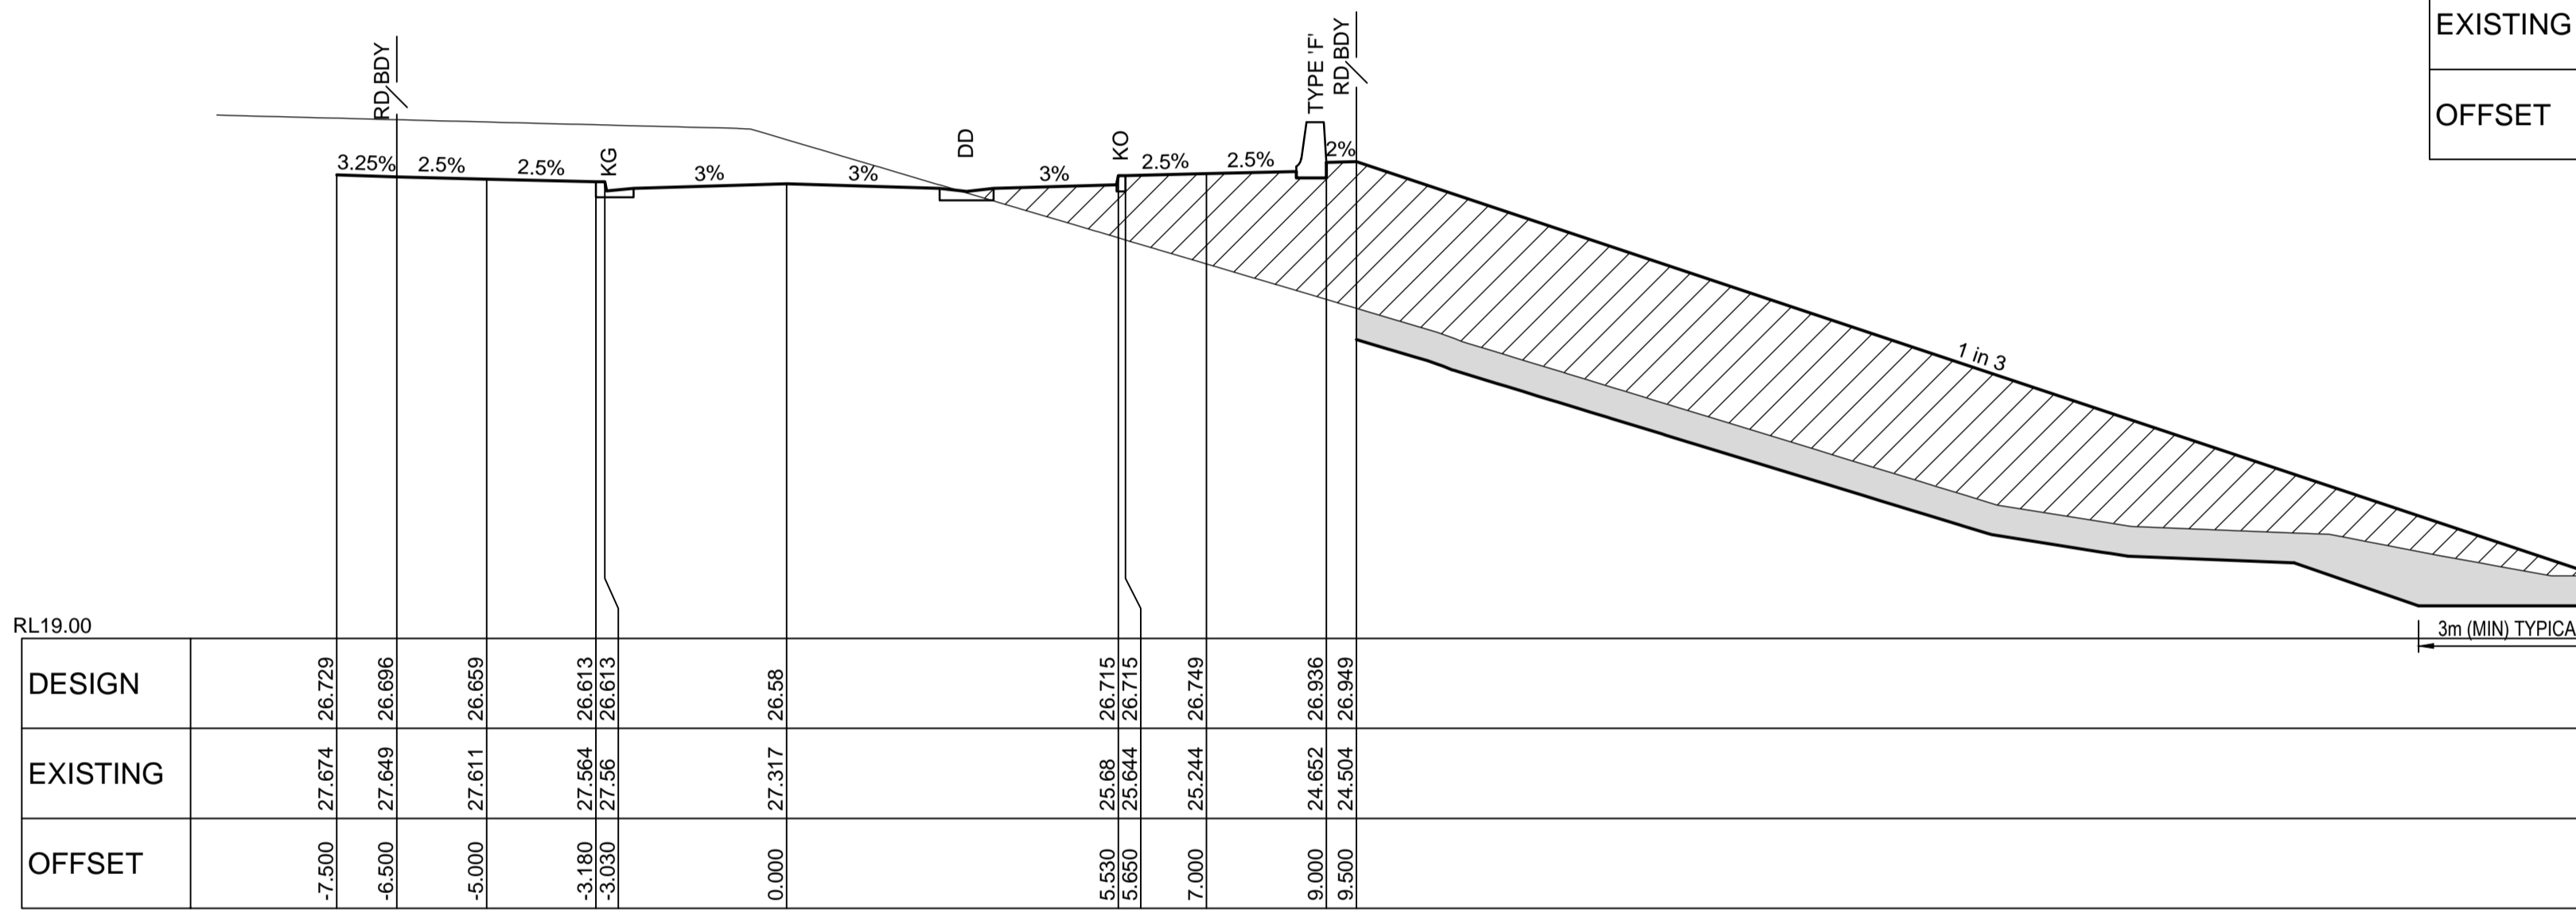

CH 30

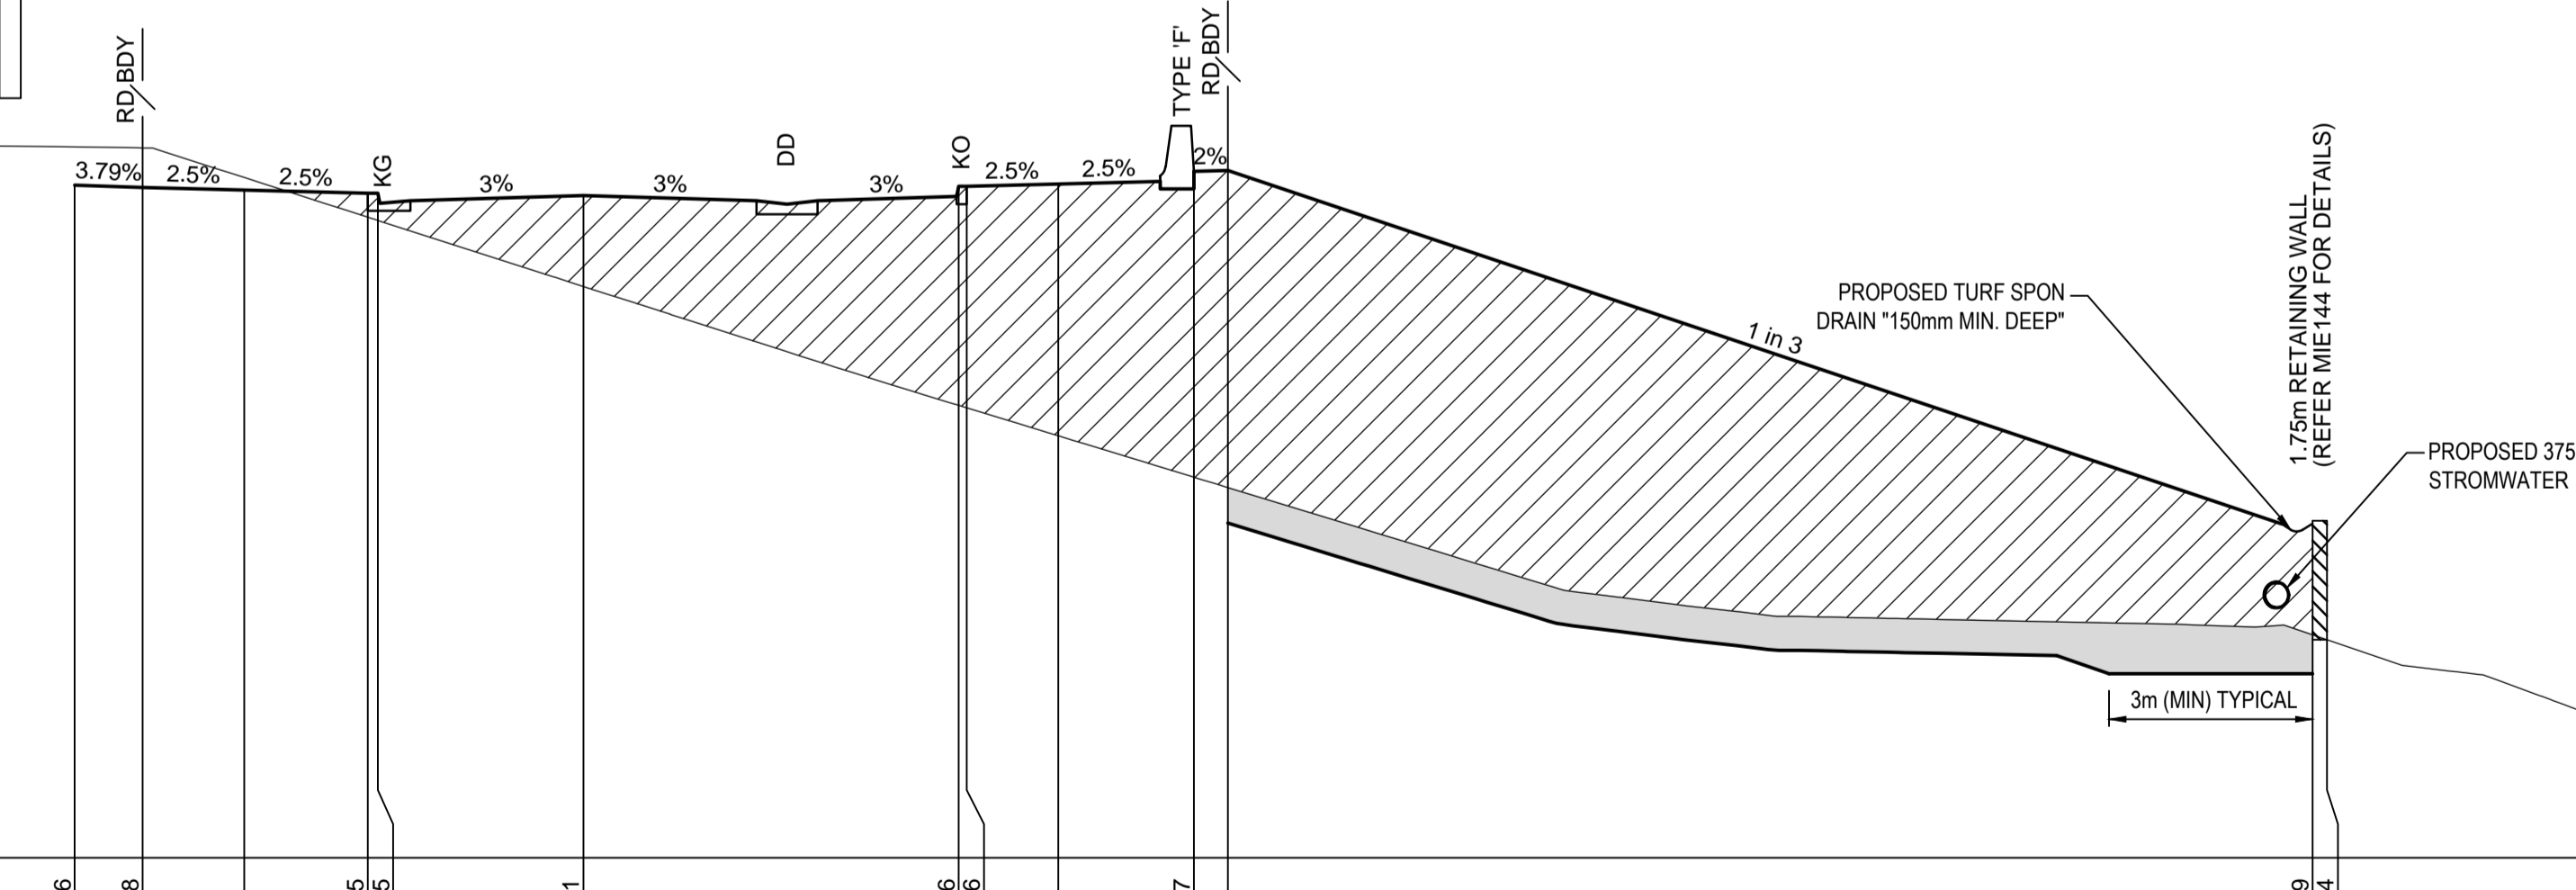

CH 50

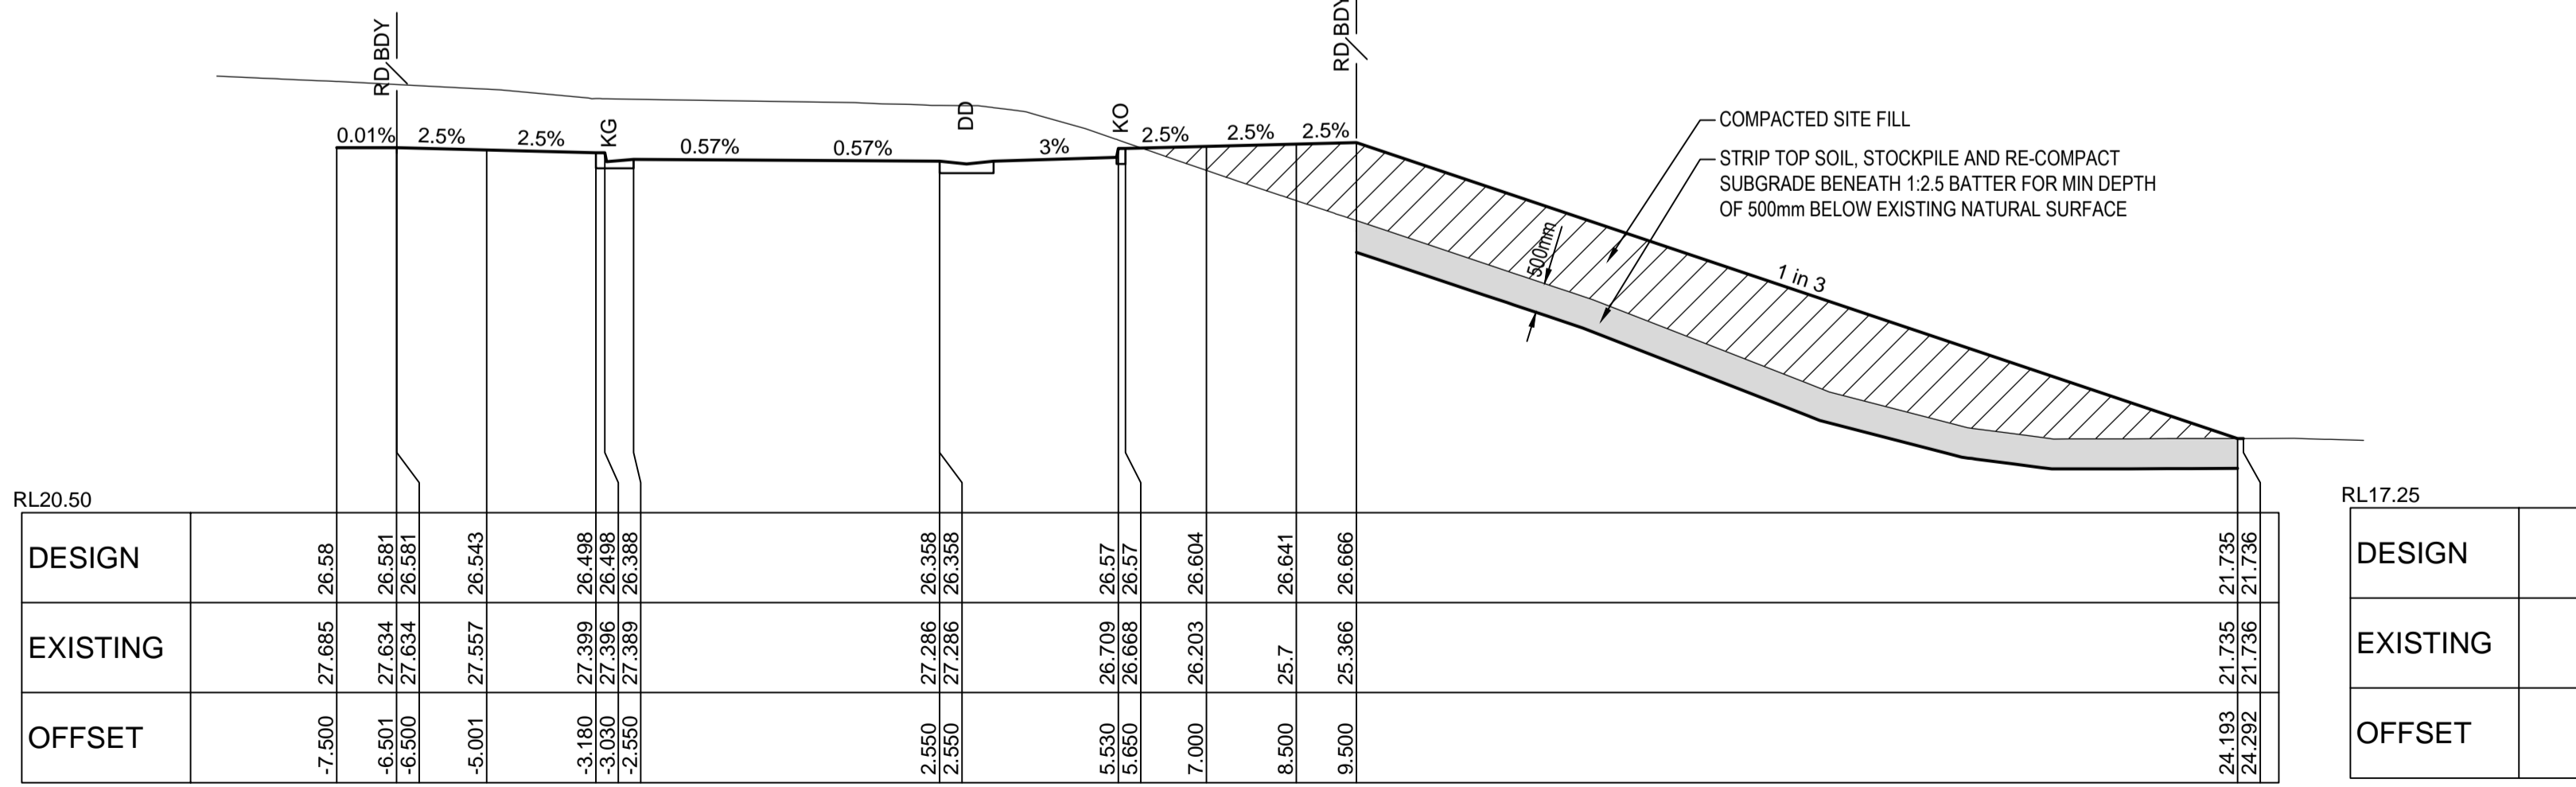

CH 20

REV	DESCRIPTION	BY	APP	DATE
A	DRAFT CC ISSUE	RL	LD	03/09/10
B	CC ISSUE	RL	PD	08/09/10
C	CC ISSUE - REVISED FOR PCA	RL	LD	21/09/10
D	REVISED FOR CONSTRUCTION CERTIFICATE	RL	LD	24/09/10
E	FOR INFORMATION	RL	LD	22/12/10
F	FOR SECTION 75W	RL	DB	04/03/11
G	ISSUED FOR CC	LC	DB	15/04/11
00	ISSUED FOR CONSTRUCTION	RL	DB	20/04/11

Level 4-66 Clarence Street  
Sydney NSW 2000  
Telephone: (02) 9699 3088  
Fax: (02) 9319 7508  
www.meharndtgroup.com  
A.C.N. 051 627 591  
© Copyright

**MEINHARDT**  
INFRASTRUCTURE  
& ENVIRONMENT

CLIENT FRASERS PUTNEY PTY LTD			
DESIGNED	DRAWN	APPROVED	SCALE @ A1
LD	RL	PD	1:100 @ A1
STATUS FOR CONSTRUCTION			

PROJECT FRASERS PUTNEY RESIDENTIAL DEVELOPMENT  
CHARLES STREET, RYDE  
ROADS 4 & 5 WORKS

TITLE ROAD CROSS SECTIONS ROAD No. 5  
- SHEET 1 OF 3

PROJECT No 104479-00-MIE091  
DRAWING No 00

REV 00

DWG FILE: K:\104479 - Putney Green (Fraser)\66MIE\_3.MHT.MIE091\_3.MHT.MIE091\_3.MHT.MIE091.dwg - MHT PLOT TIME: 20 Apr 2011 5:06pm