




CH 90

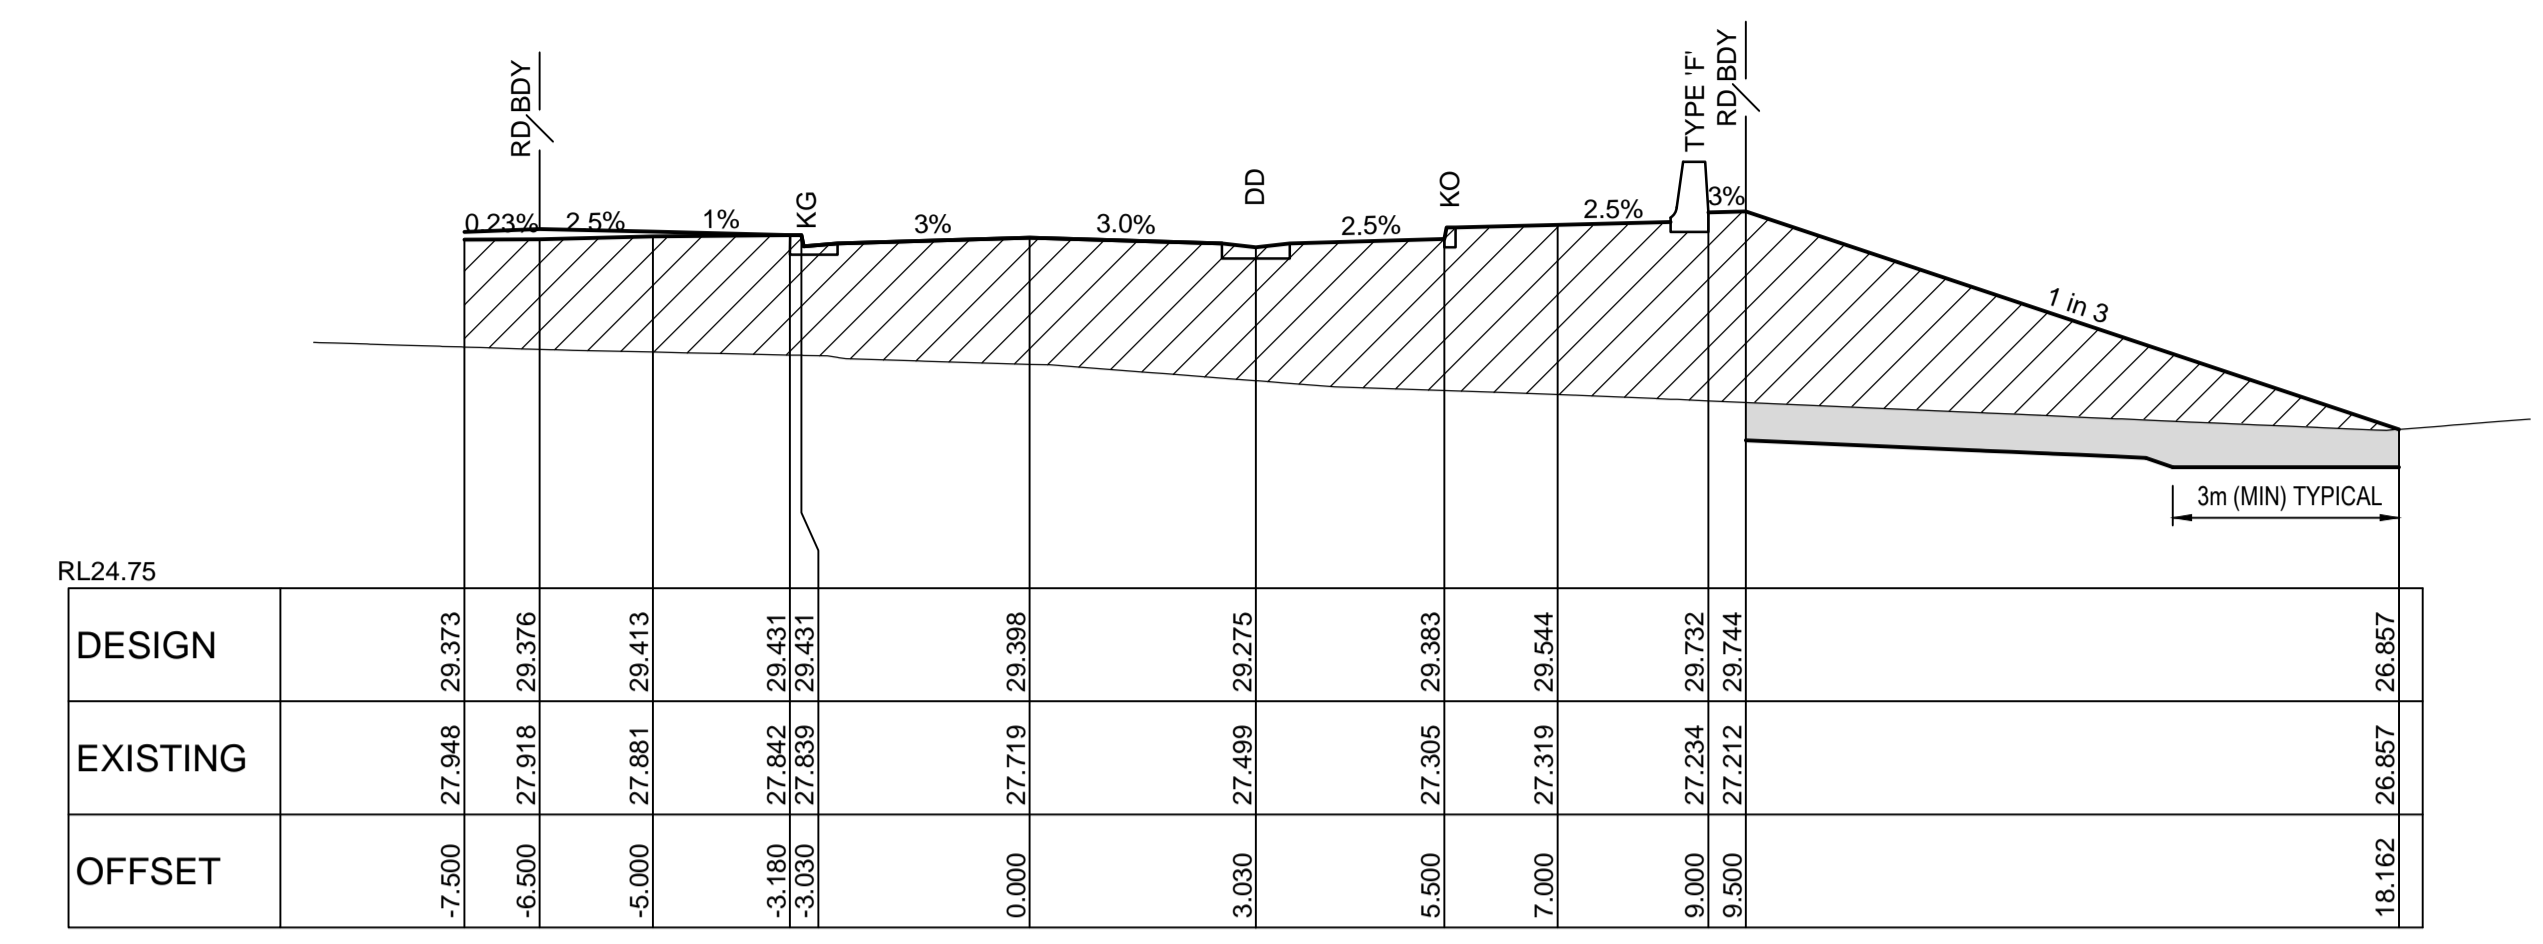

CH 100

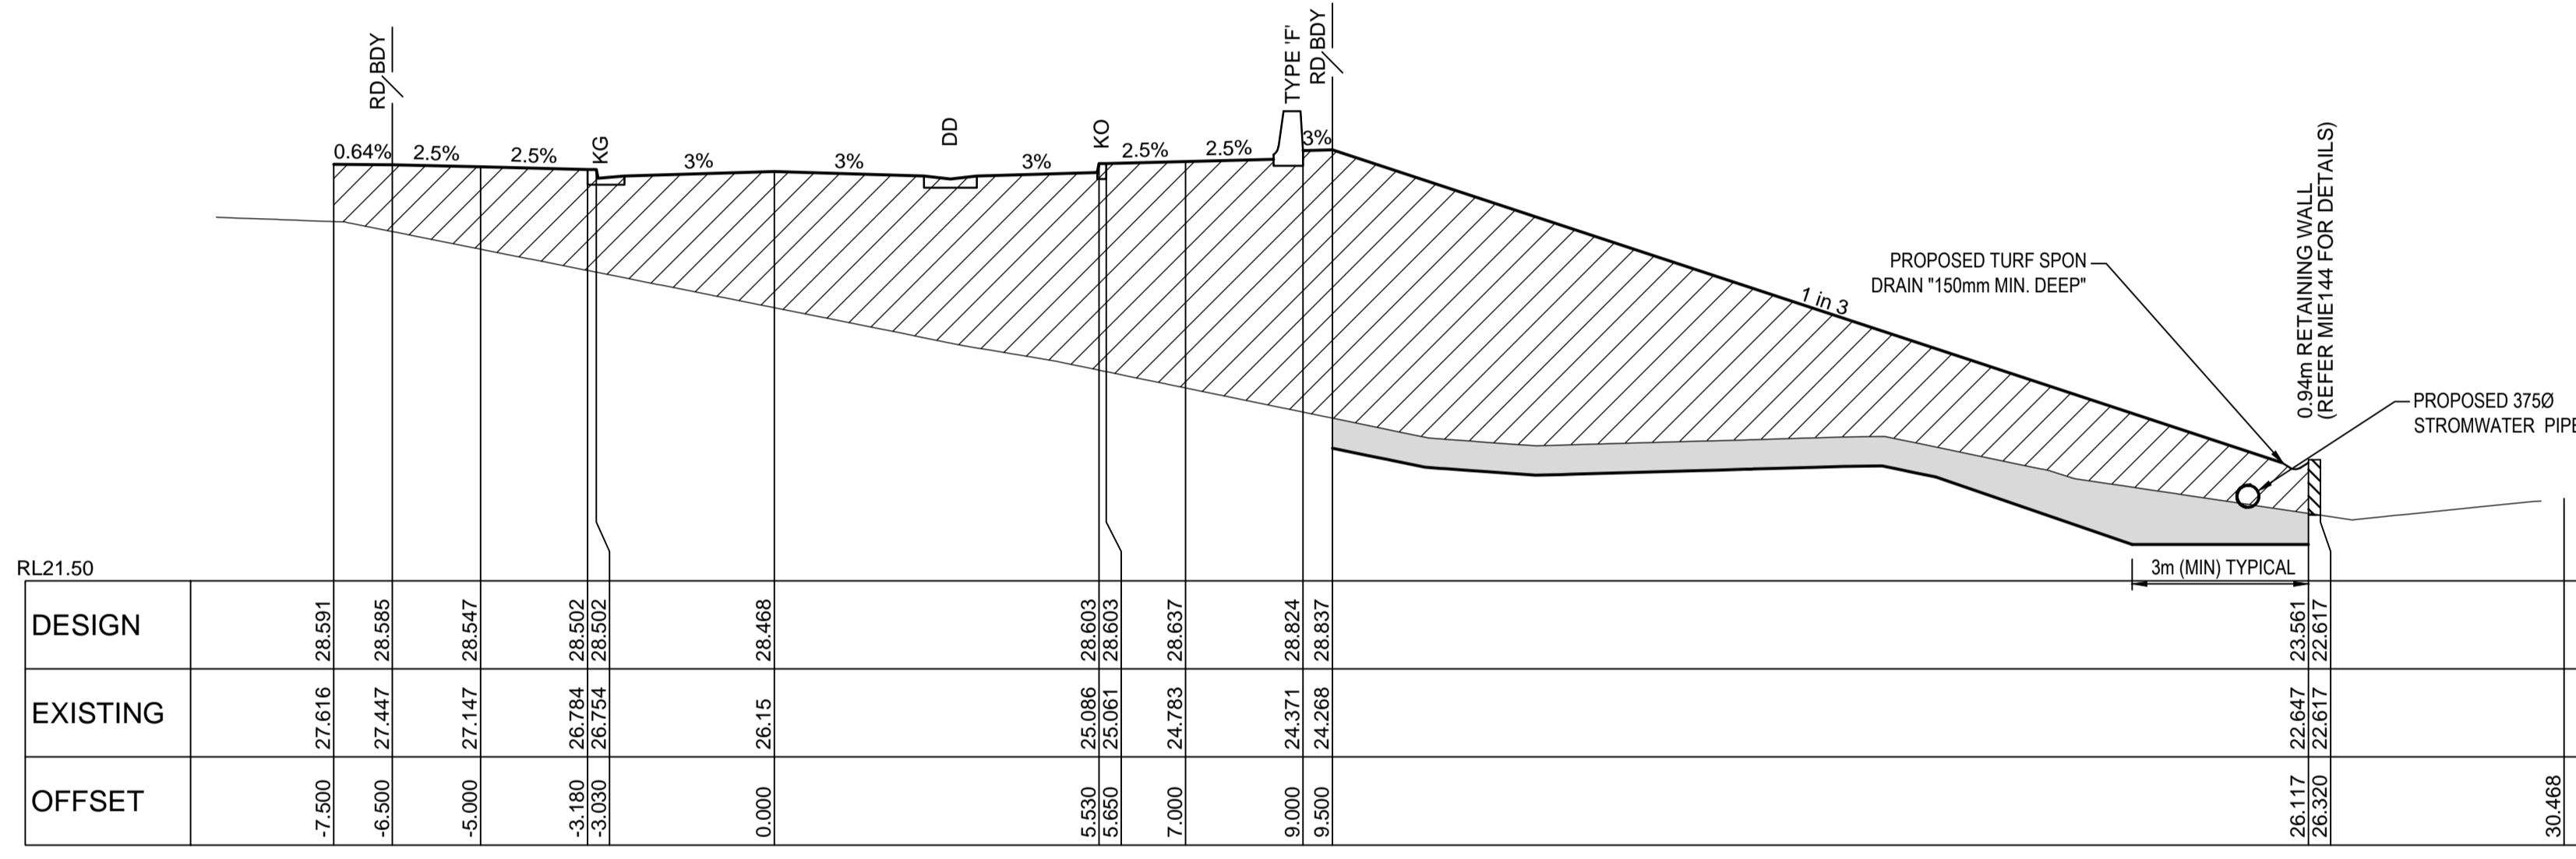

CH 80

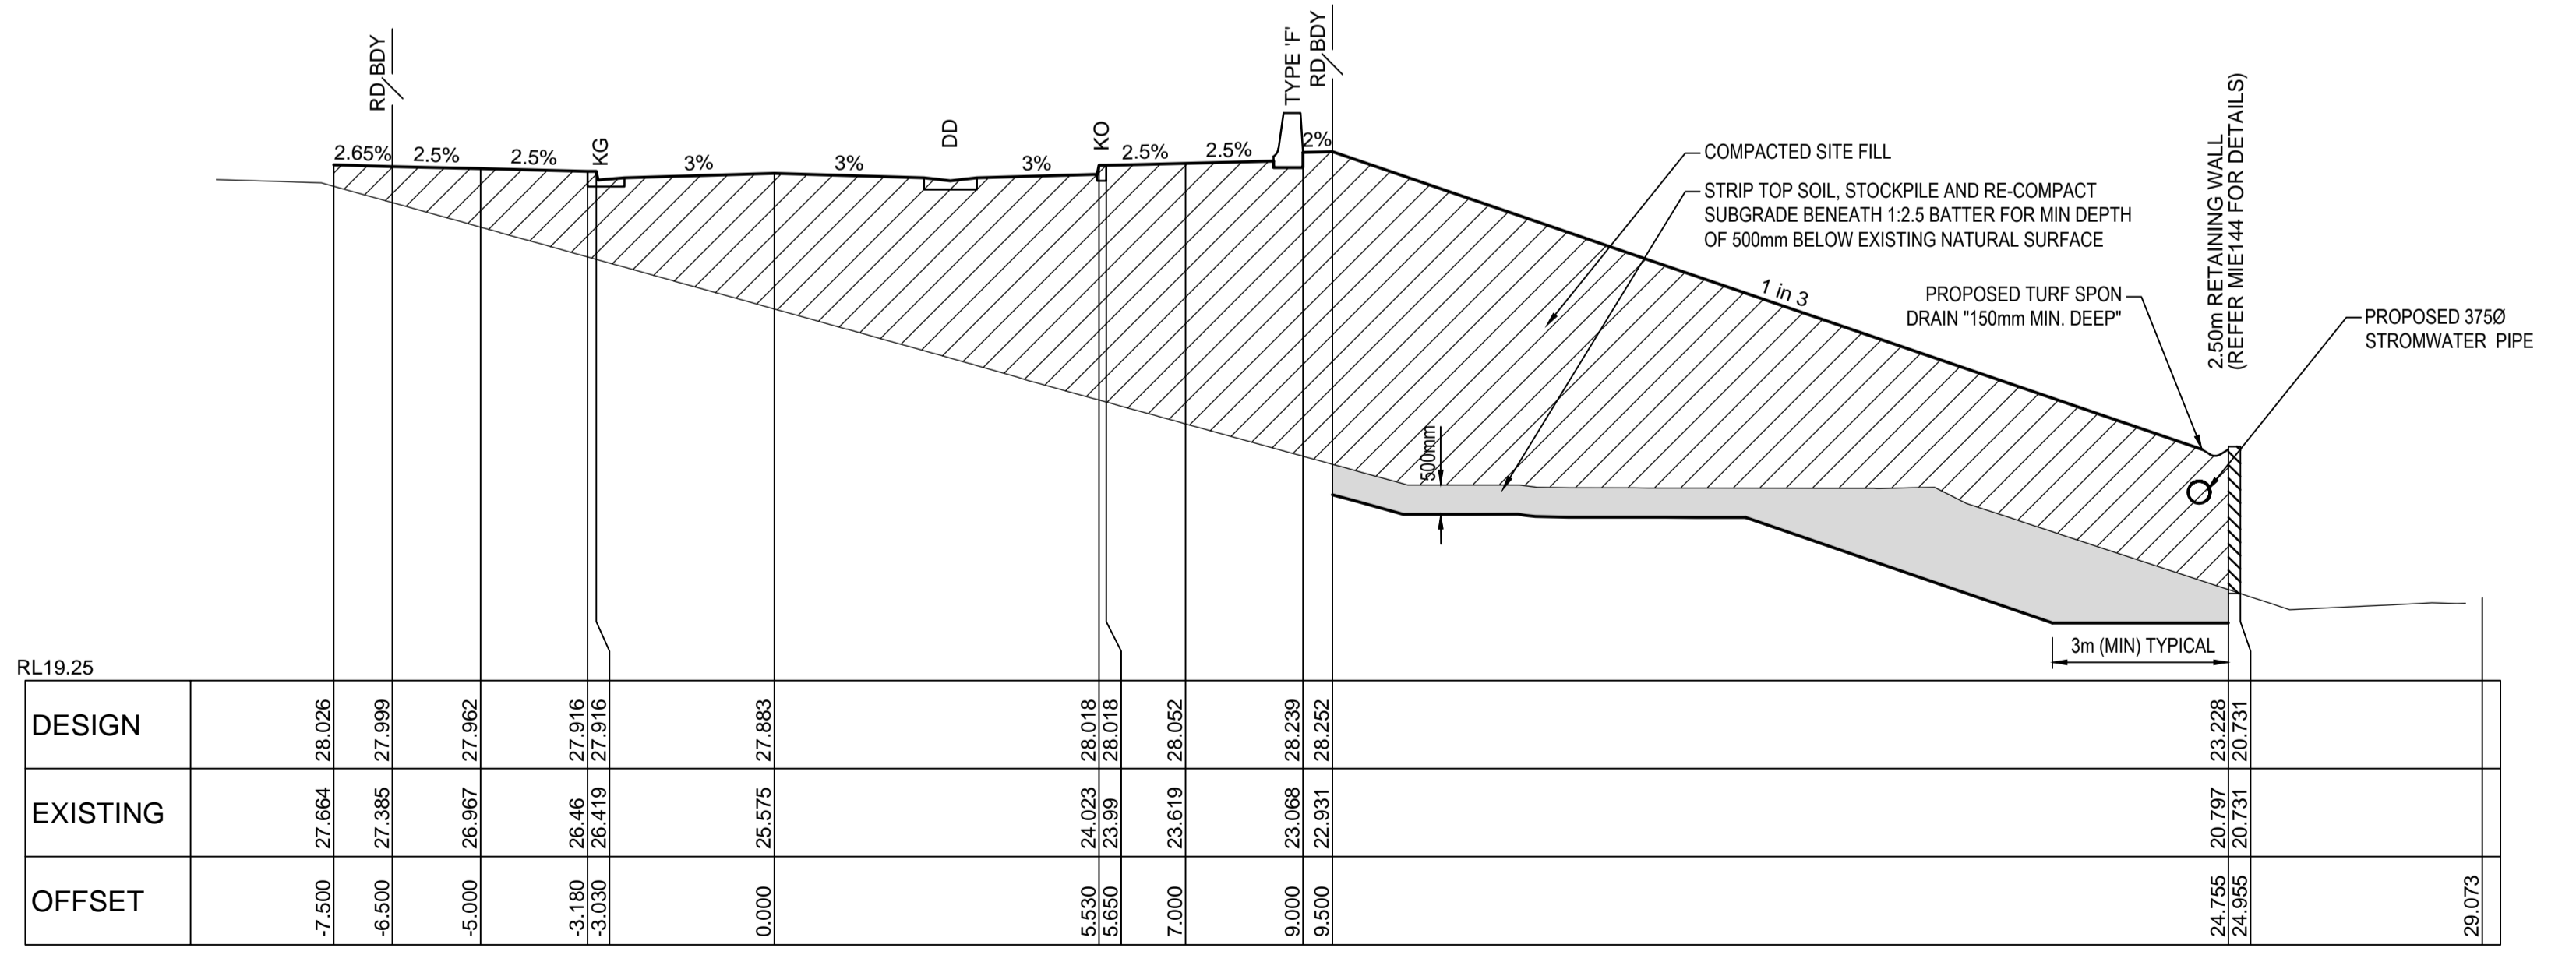

CH 70

REV	DESCRIPTION	BY	APP	DATE
A	DRAFT CC ISSUE	RL	LD	03-09-10
B	CC ISSUE	RL	LD	08-09-10
C	CC ISSUE - REVISED FOR PCA	RL	LD	21-09-10
D	REVISED FOR CONSTRUCTION CERTIFICATE	RL	LD	24-09-10
E	FOR INFORMATION	RL	LD	22-12-10
F	FOR SECTION 75W	RL	LD	04-03-11
G	RE-ISSUED FOR SECTION 75W	LC	DB	05-04-11
00	ISSUED FOR CONSTRUCTION	RL	DB	20-04-11

Level 4, 66 Clarence Street
Sydney NSW 2000
Telephone: (02) 9699 3088
Fax: (02) 9319 7508
www.meharndtgroup.com
A.C.N. 691 627 591
© Copyright

MEIN+HARDT
INFRASTRUCTURE & ENVIRONMENT

CLIENT FRASERS PUTNEY PTY LTD			
DESIGNED	DRAWN	APPROVED	SCALE @ A1
LD	RL	PD	1:100 @ A1
STATUS FOR CONSTRUCTION			

PROJECT FRASERS PUTNEY RESIDENTIAL DEVELOPMENT		NORTH
CHARLES STREET, RYDE		
ROADS 4 & 5 WORKS		REV 00
TITLE	ROAD CROSS SECTIONS ROAD No. 5	
- SHEET 2 OF 3		PROJECT No 104479-00- MIE092

DWG FILE: X:\19479_Putney Green\Frazer\68M16_3.MHT.MIE092.dwg - MHT PLOT TIME: 20 Apr 2011 5:06pm