



LINE A

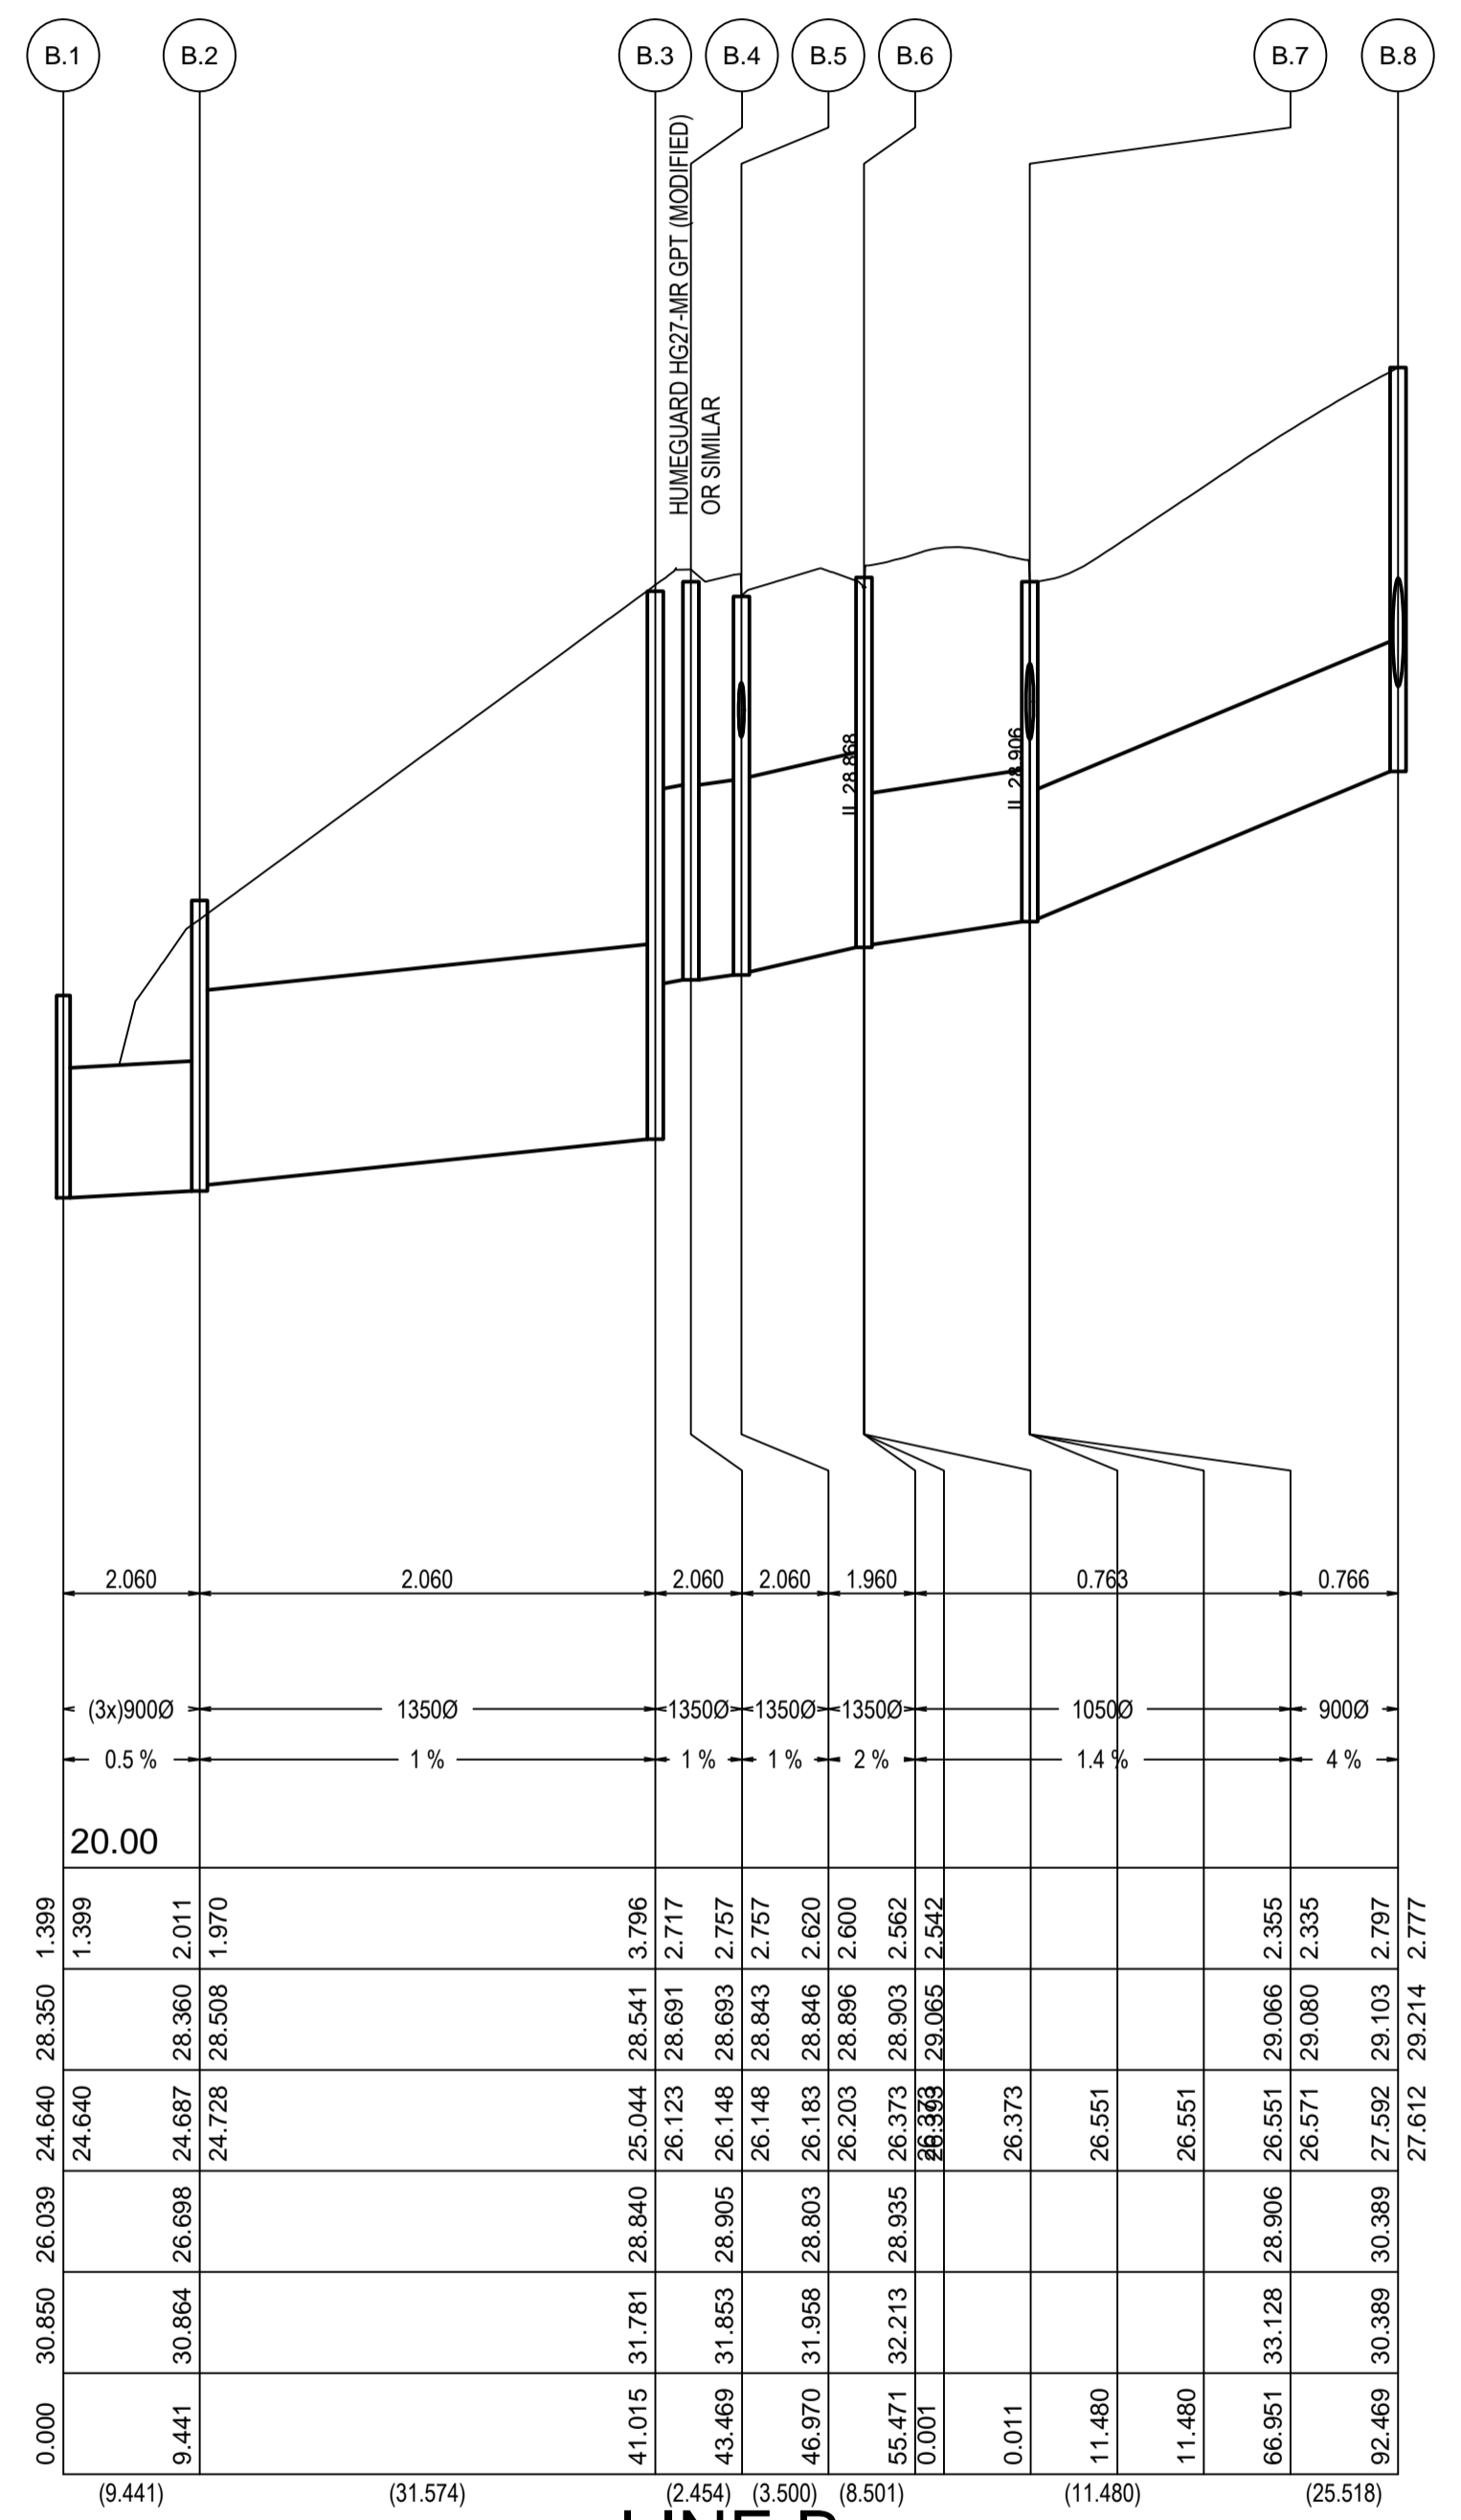

LINE B

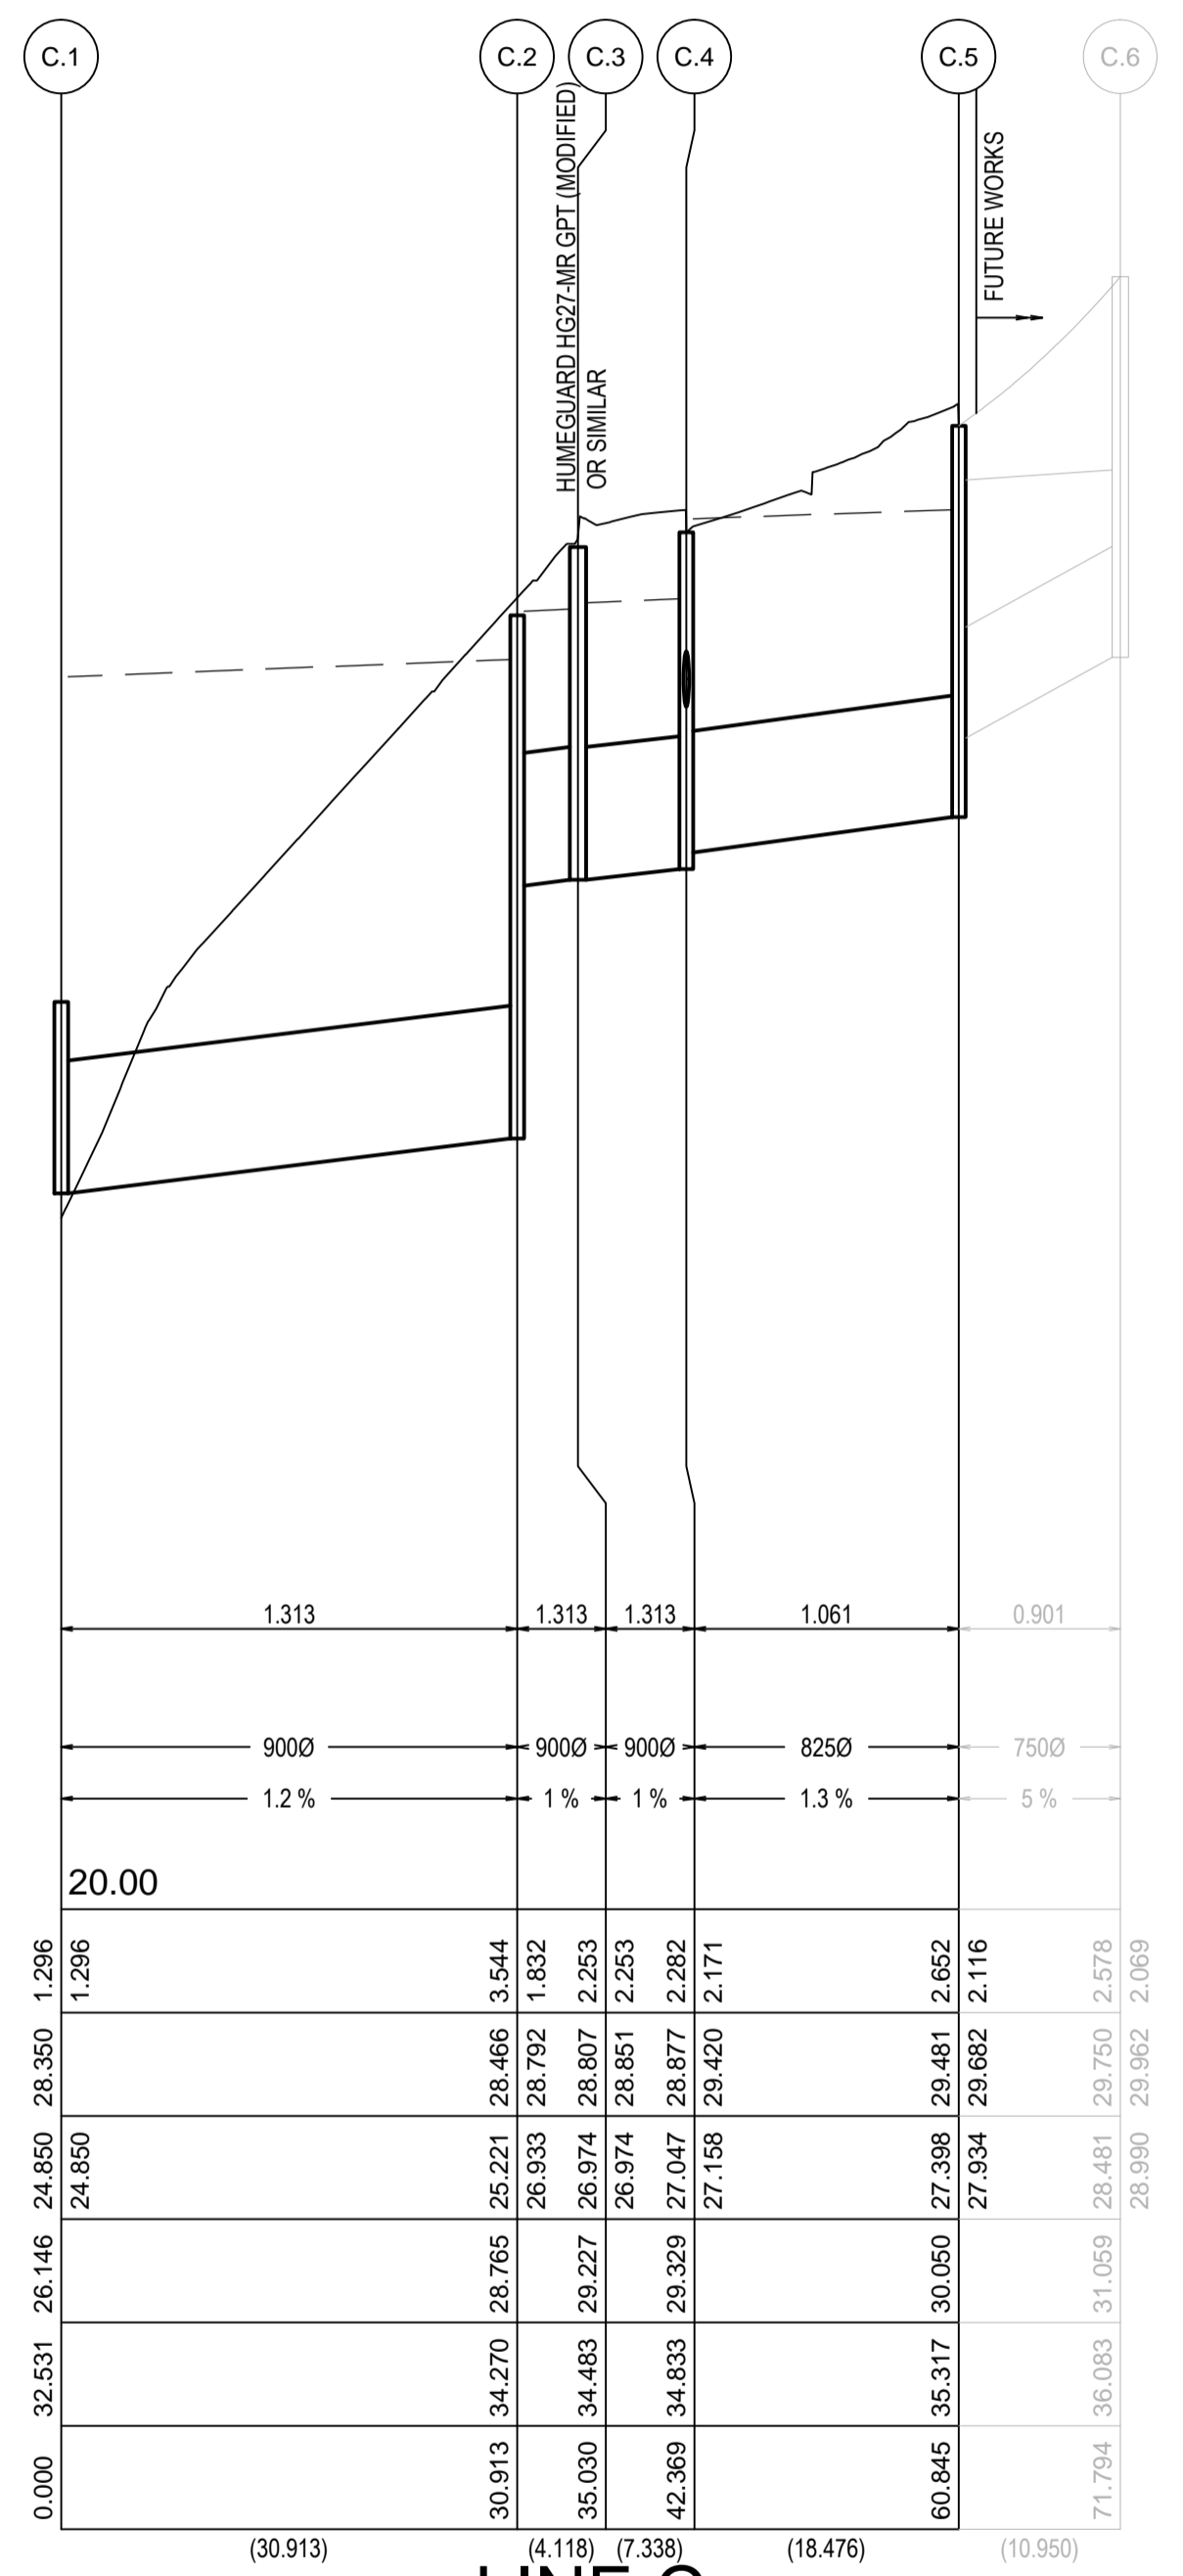

LINE C

REV	DESCRIPTION	BY	APP	DATE
A	DRAFT CC ISSUE	RL	LD	03-09-10
B	CC ISSUE	RL	PD	08-09-10
D	REVISED FOR CONSTRUCTION CERTIFICATE	RL	LD	24-09-10
E	FOR INFORMATION	RL	LD	22-12-10
F	FOR SECTION 75W	RL	DB	04-03-11
00	ISSUED FOR CONSTRUCTION	RL	DB	20-04-11

Level 4-66 Clarence Street
Sydney NSW 2000
Telephone: (02) 9699 3088
Fax: (02) 9319 7508
www.meharndtgroup.com
A.C.N. 951 627 591
© Copyright

MEINHARDT
INFRASTRUCTURE
& ENVIRONMENT

CLIENT FRASERS PUTNEY PTY LTD			PROJECT FRASERS PUTNEY RESIDENTIAL DEVELOPMENT		
DESIGNED LD			SCALE @ A1		
DRAWN RL			APPROVED PD		
STATUS FOR CONSTRUCTION			TITLE STORMWATER LONG SECTIONS - SHEET 1		
PROJECT No 104479-00-MIE131			DRAWING No		
REV 00			NORTH		

DWG FILE: C:\Documents and Settings\MENHARDT\local settings\temp\AEP\AEP_460104479-00-MIE131.dwg - IRI FLOT TIME: 20 Apr 2011, 5:12pm