




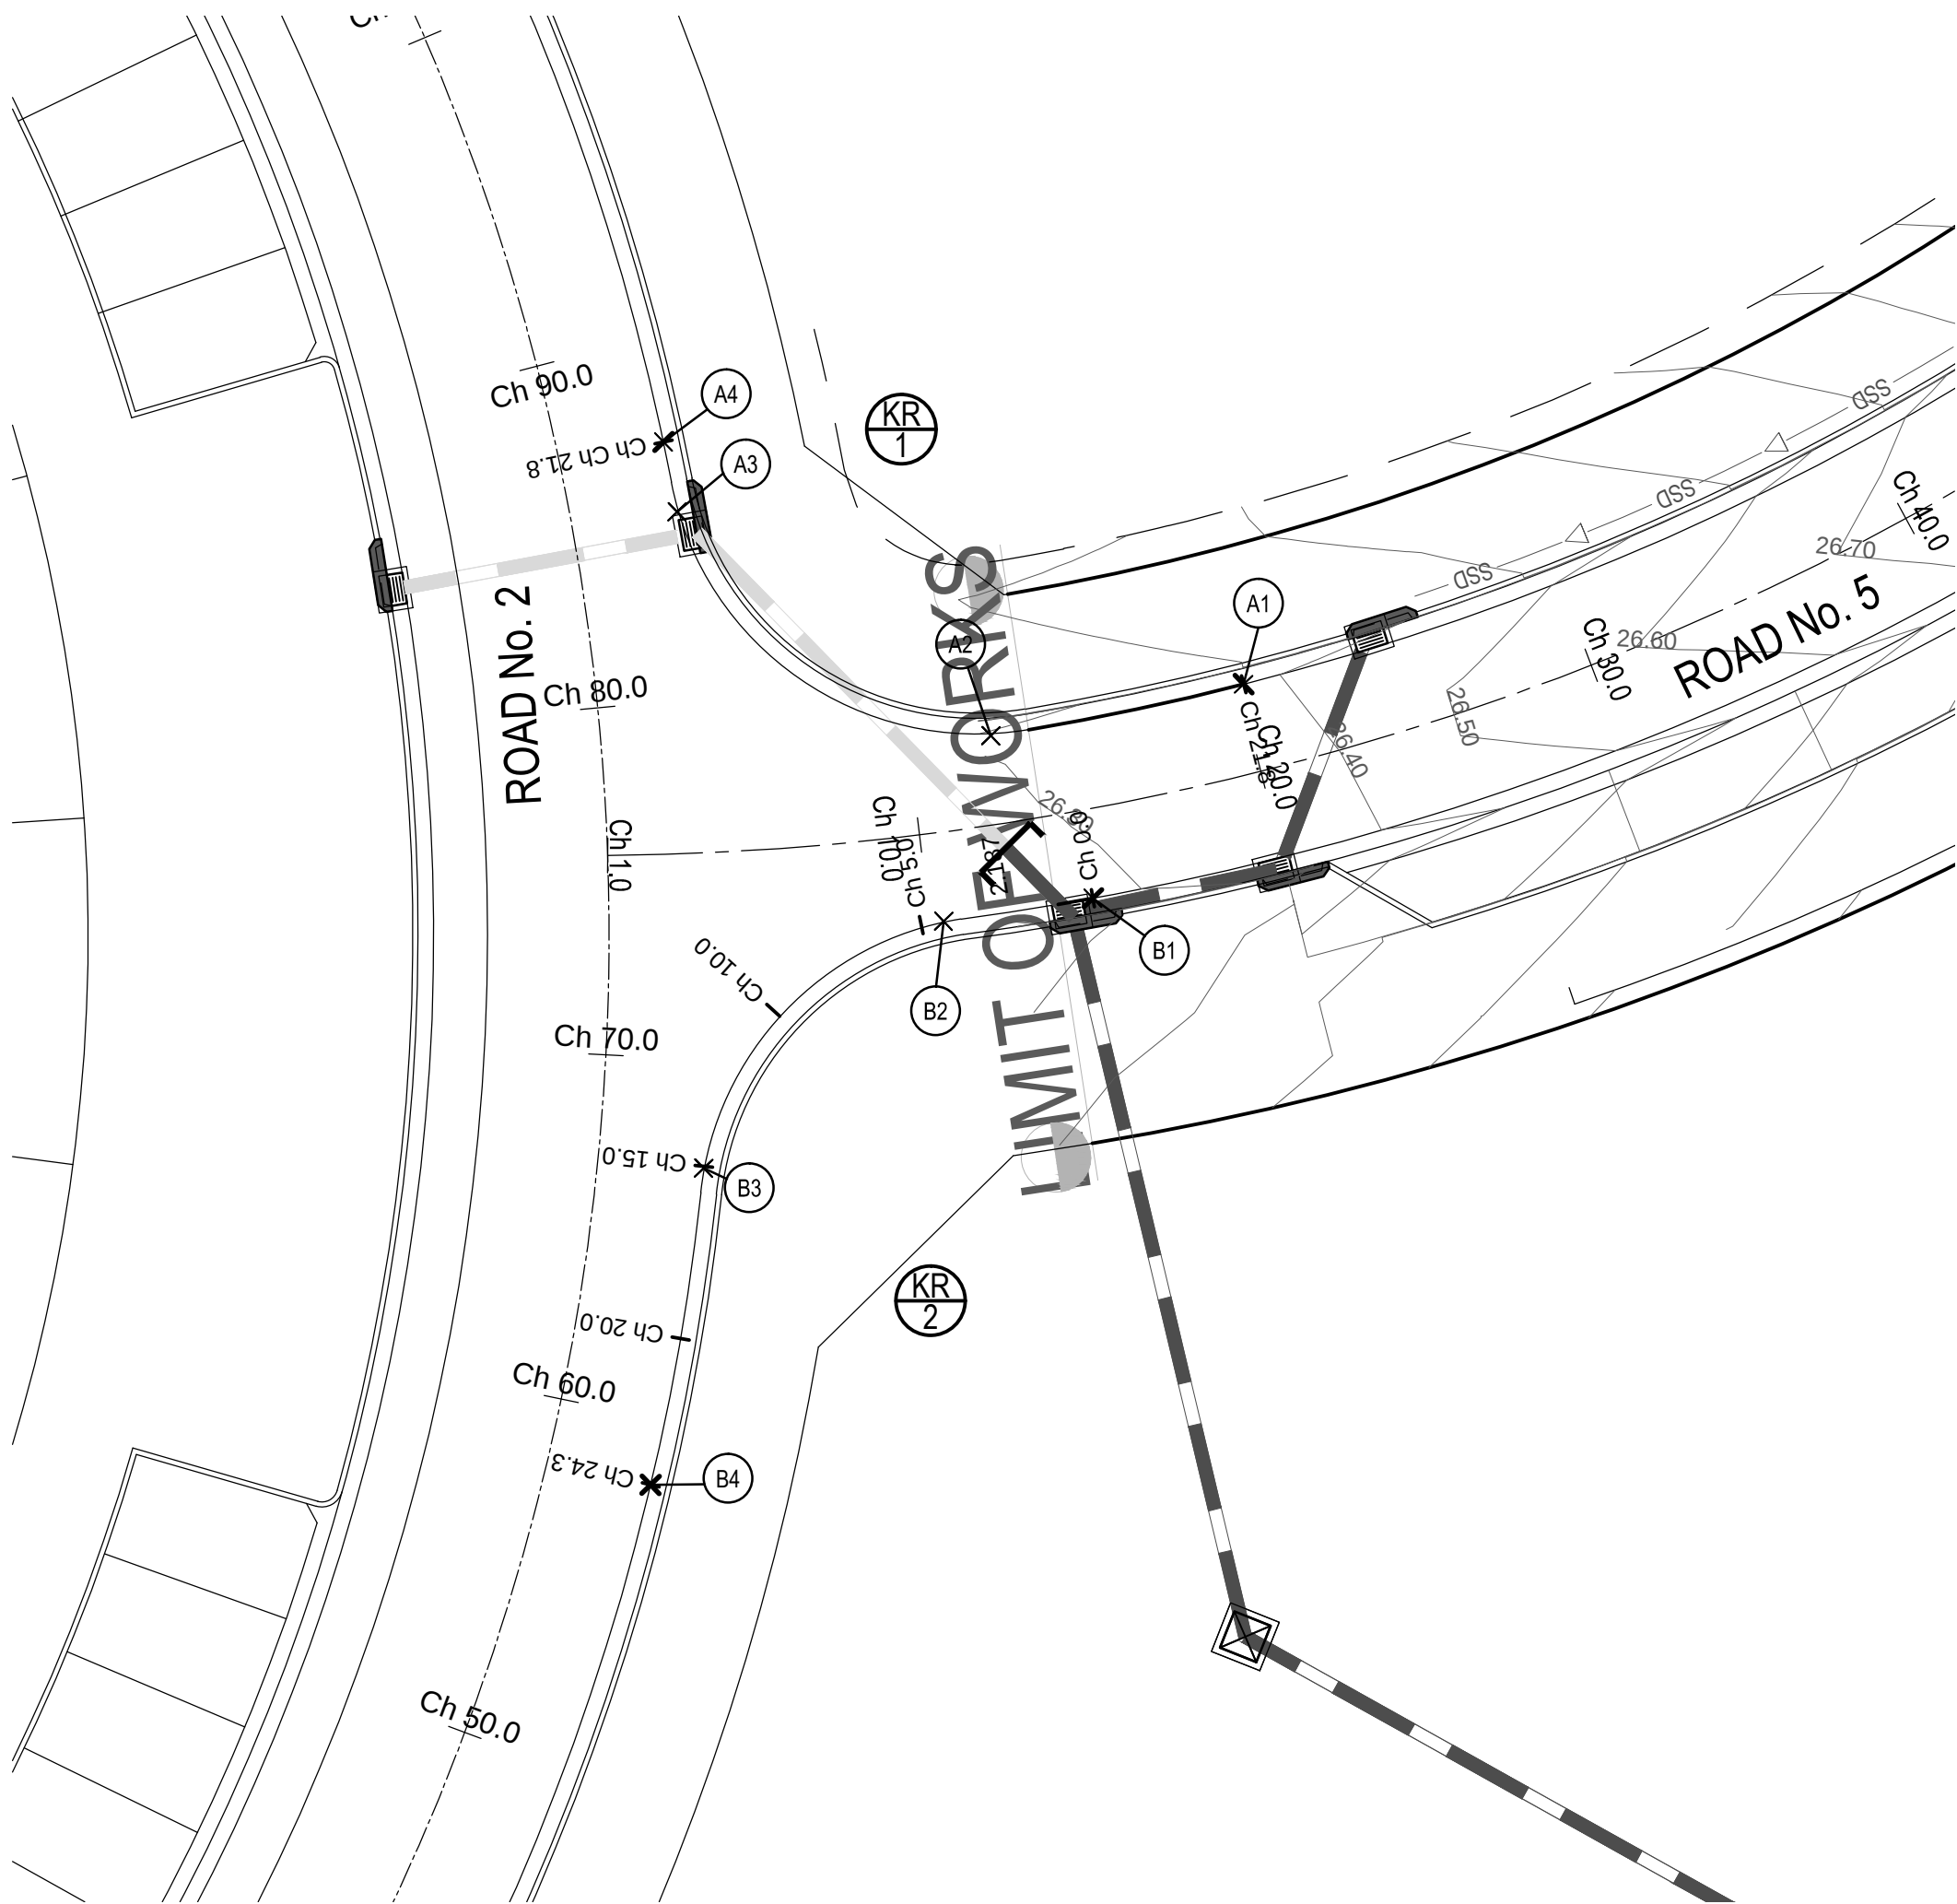

SETOUT PLAN
1:200@A1

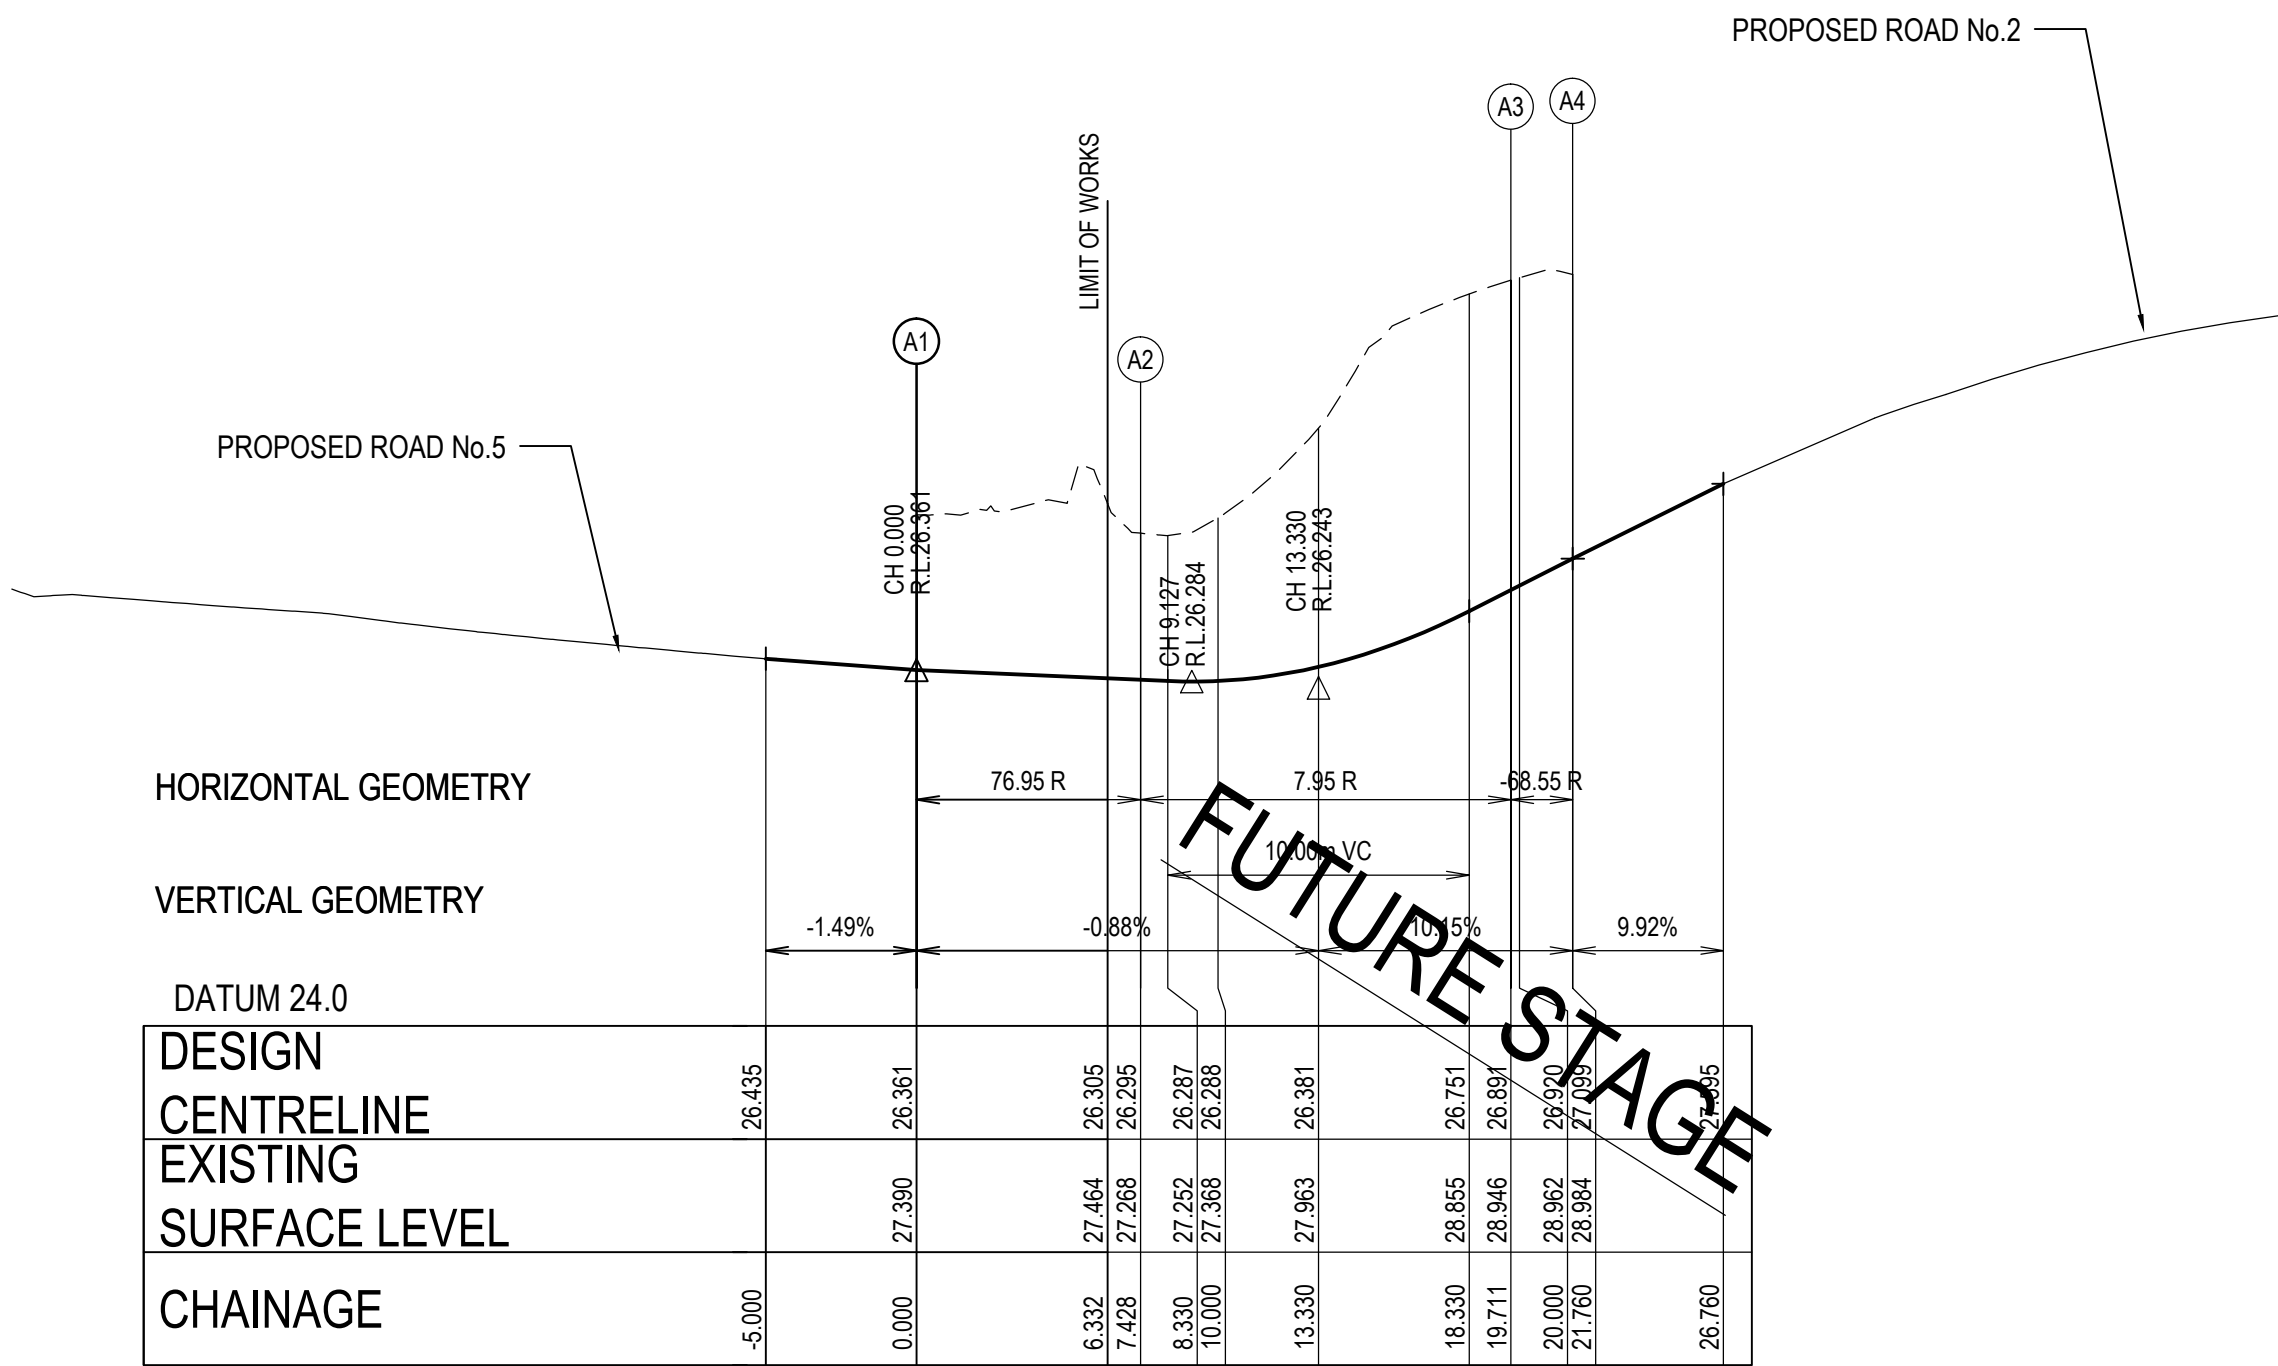

LONGITUDINAL SECTION KERB RETURN No.KR 1 - LIP OF KERB
HORIZONTAL SCALE 1:250
VERTICAL SCALE 1:50

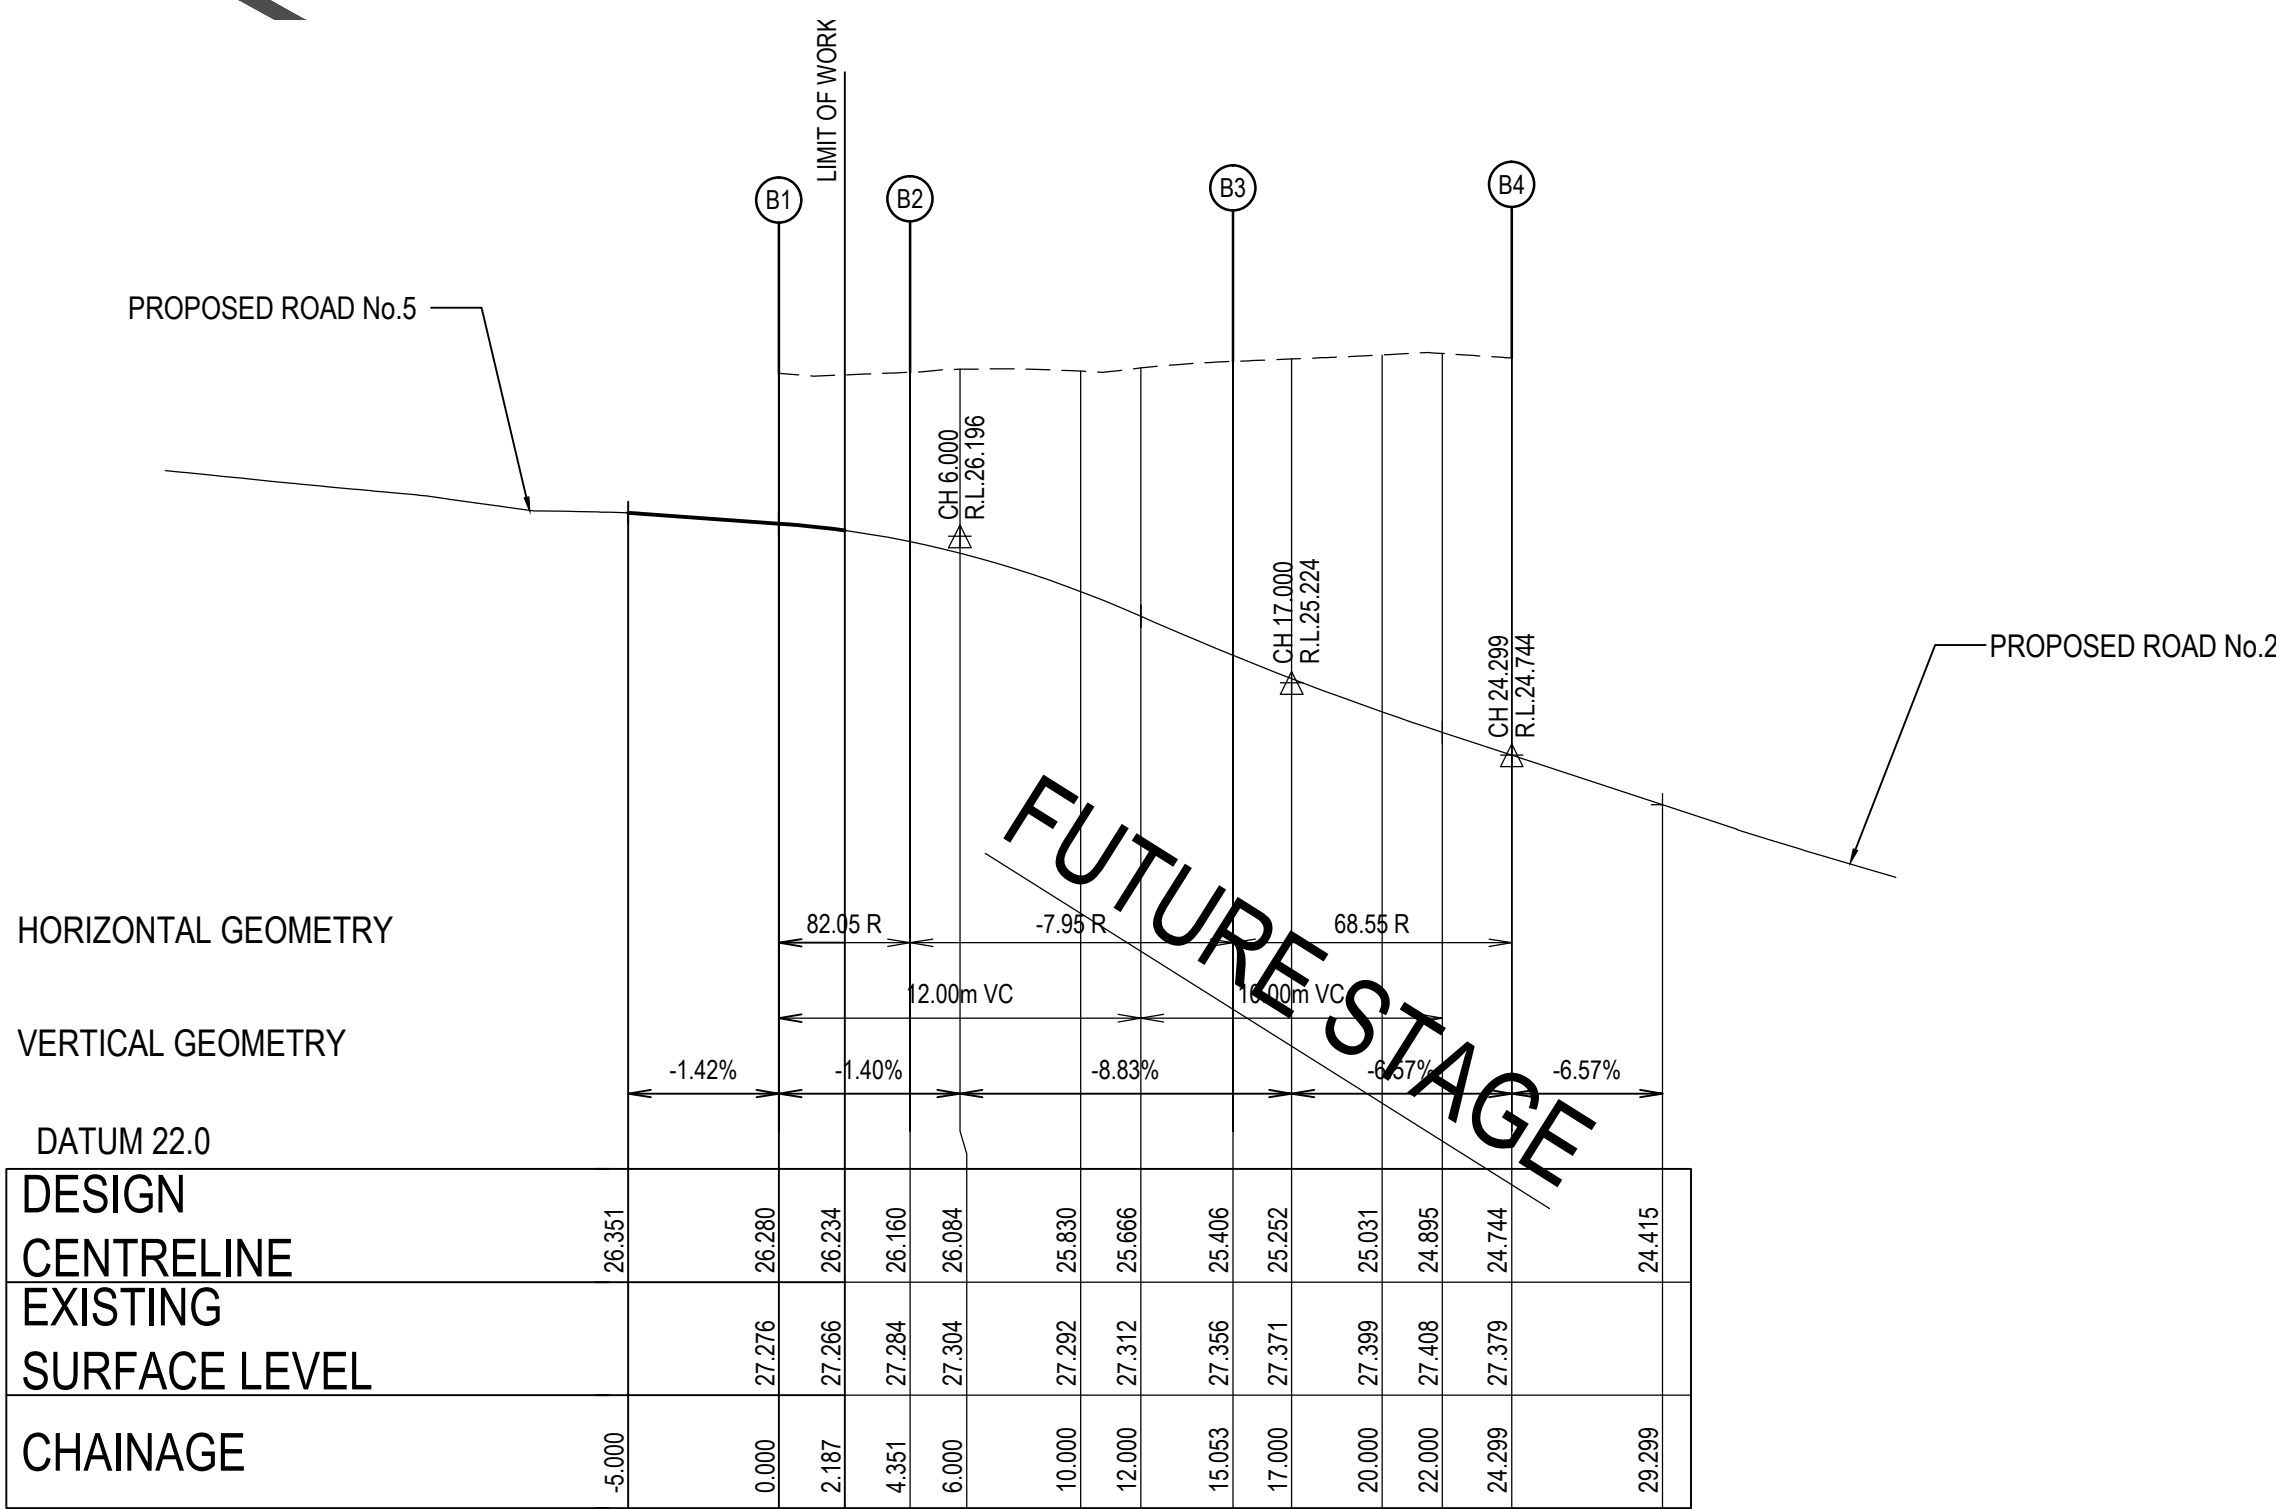


LONGITUDINAL SECTION KERB RETURN No.KR 2 - LIP OF KERB
HORIZONTAL SCALE 1:250
VERTICAL SCALE 1:50

ALIGNMENT - LIP OF KERB - KERB RETURN No. 1								
Pt	Chainage	Easting	Northing	Level	Bearing	Radius	A.Length	D.Angle
A1	0.000	325037.737	6256093.430	26.361	254°36'29"			
A1-A2	3.714	325034.154	6256092.443			76.950	7.428	5°31'51"
	5.000	325032.877	6256092.260	26.317	258°19'52"			
A2	7.428	325032.494	6256091.807	26.295	260°08'20"			
	10.000	325027.611	6256091.780	26.288	278°40'33"			
A2-A3	13.569	325022.859	6256090.490			7.950	12.283	88°31'25"
	15.000	325023.537	6256090.490	26.474	314°42'39"			
A3	19.711	325021.336	6256090.077	26.891	348°39'45"			
	20.000	325021.278	6256098.360	26.9	348°25'15"			
A3-A4	20.735	325021.134	6256099.081			-68.550	-2.049	1°42'46"
A4	21.760	325020.903	6256100.079	27.989	254°36'29"			

ALIGNMENT - LIP OF KERB - KERB RETURN No. 2								
Pt	Chainage	Easting	Northing	Level	Bearing	Radius	A.Length	D.Angle
B1	0.000	325033.517	6256087.186	26.280	258°36'36"			
B1-B2	2.176	325031.384	6256086.756			82.050	4.351	3°02'19"
B2	4.351	325028.514	6256086.440	26.160	261°38'54"			
	5.000	325028.514	6256086.320	26.132	256°58'23"			
B2B-3	9.702	325022.960	6256075.519			-7.950	-10.702	77°07'50"
	10.000	325024.380	6256083.519	26.830	220°56'17"			
	15.000	325022.465	6256079.254	26.411	184°54'10"			
B3	15.053	325022.460	6256079.290	25.405	184°31'04"			
B3-B4	19.676	325022.096	6256074.585			68.550	9.246	7°43'40"
	20.000	325021.893	6256074.288	25.031	254°36'29"			
B4	24.299	325021.114	6256070.061	24.744	254°36'29"			

REV	DESCRIPTION	BY	APP	DATE
A	DRAFT CC ISSUE	RL	LD	03-08-10
B	CC ISSUE	RL	PD	08-09-10
D	REVISED FOR CONSTRUCTION CERTIFICATE	RL	LD	24-08-10
E	FOR INFORMATION	RL	LD	22-12-10
F	FOR SECTION 75W	RL	DB	04-03-11
G	ISSUED FOR CC	LC	DB	15-04-11
00	ISSUED FOR CONSTRUCTION	RL	DB	20-04-11

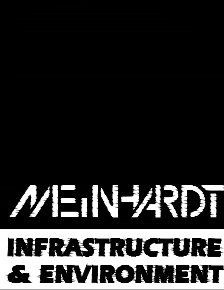

Level 4, 66 Clarence Street
Sydney NSW 2000
Telephone: (02) 9699 3088
Fax: (02) 9319 7508
www.meinhardtgroup.com
A.C.N. 951 621 591
© Copyright

CLIENT FRASERS PUTNEY PTY LTD		
DESIGNED	DRAWN	APPROVED
LD	RL	PD
SCALE @ A1		
STATUS FOR CONSTRUCTION		

PROJECT FRASERS PUTNEY RESIDENTIAL DEVELOPMENT CHARLES STREET, RYDE ROADS 4 & 5 WORKS			PROJECT No 104479-00- MIE101		DRAWING No		REV 00	
TITLE INTERSECTION PLAN ROAD 2 & ROAD 5			PROJECT No		DRAWING No		REV	