


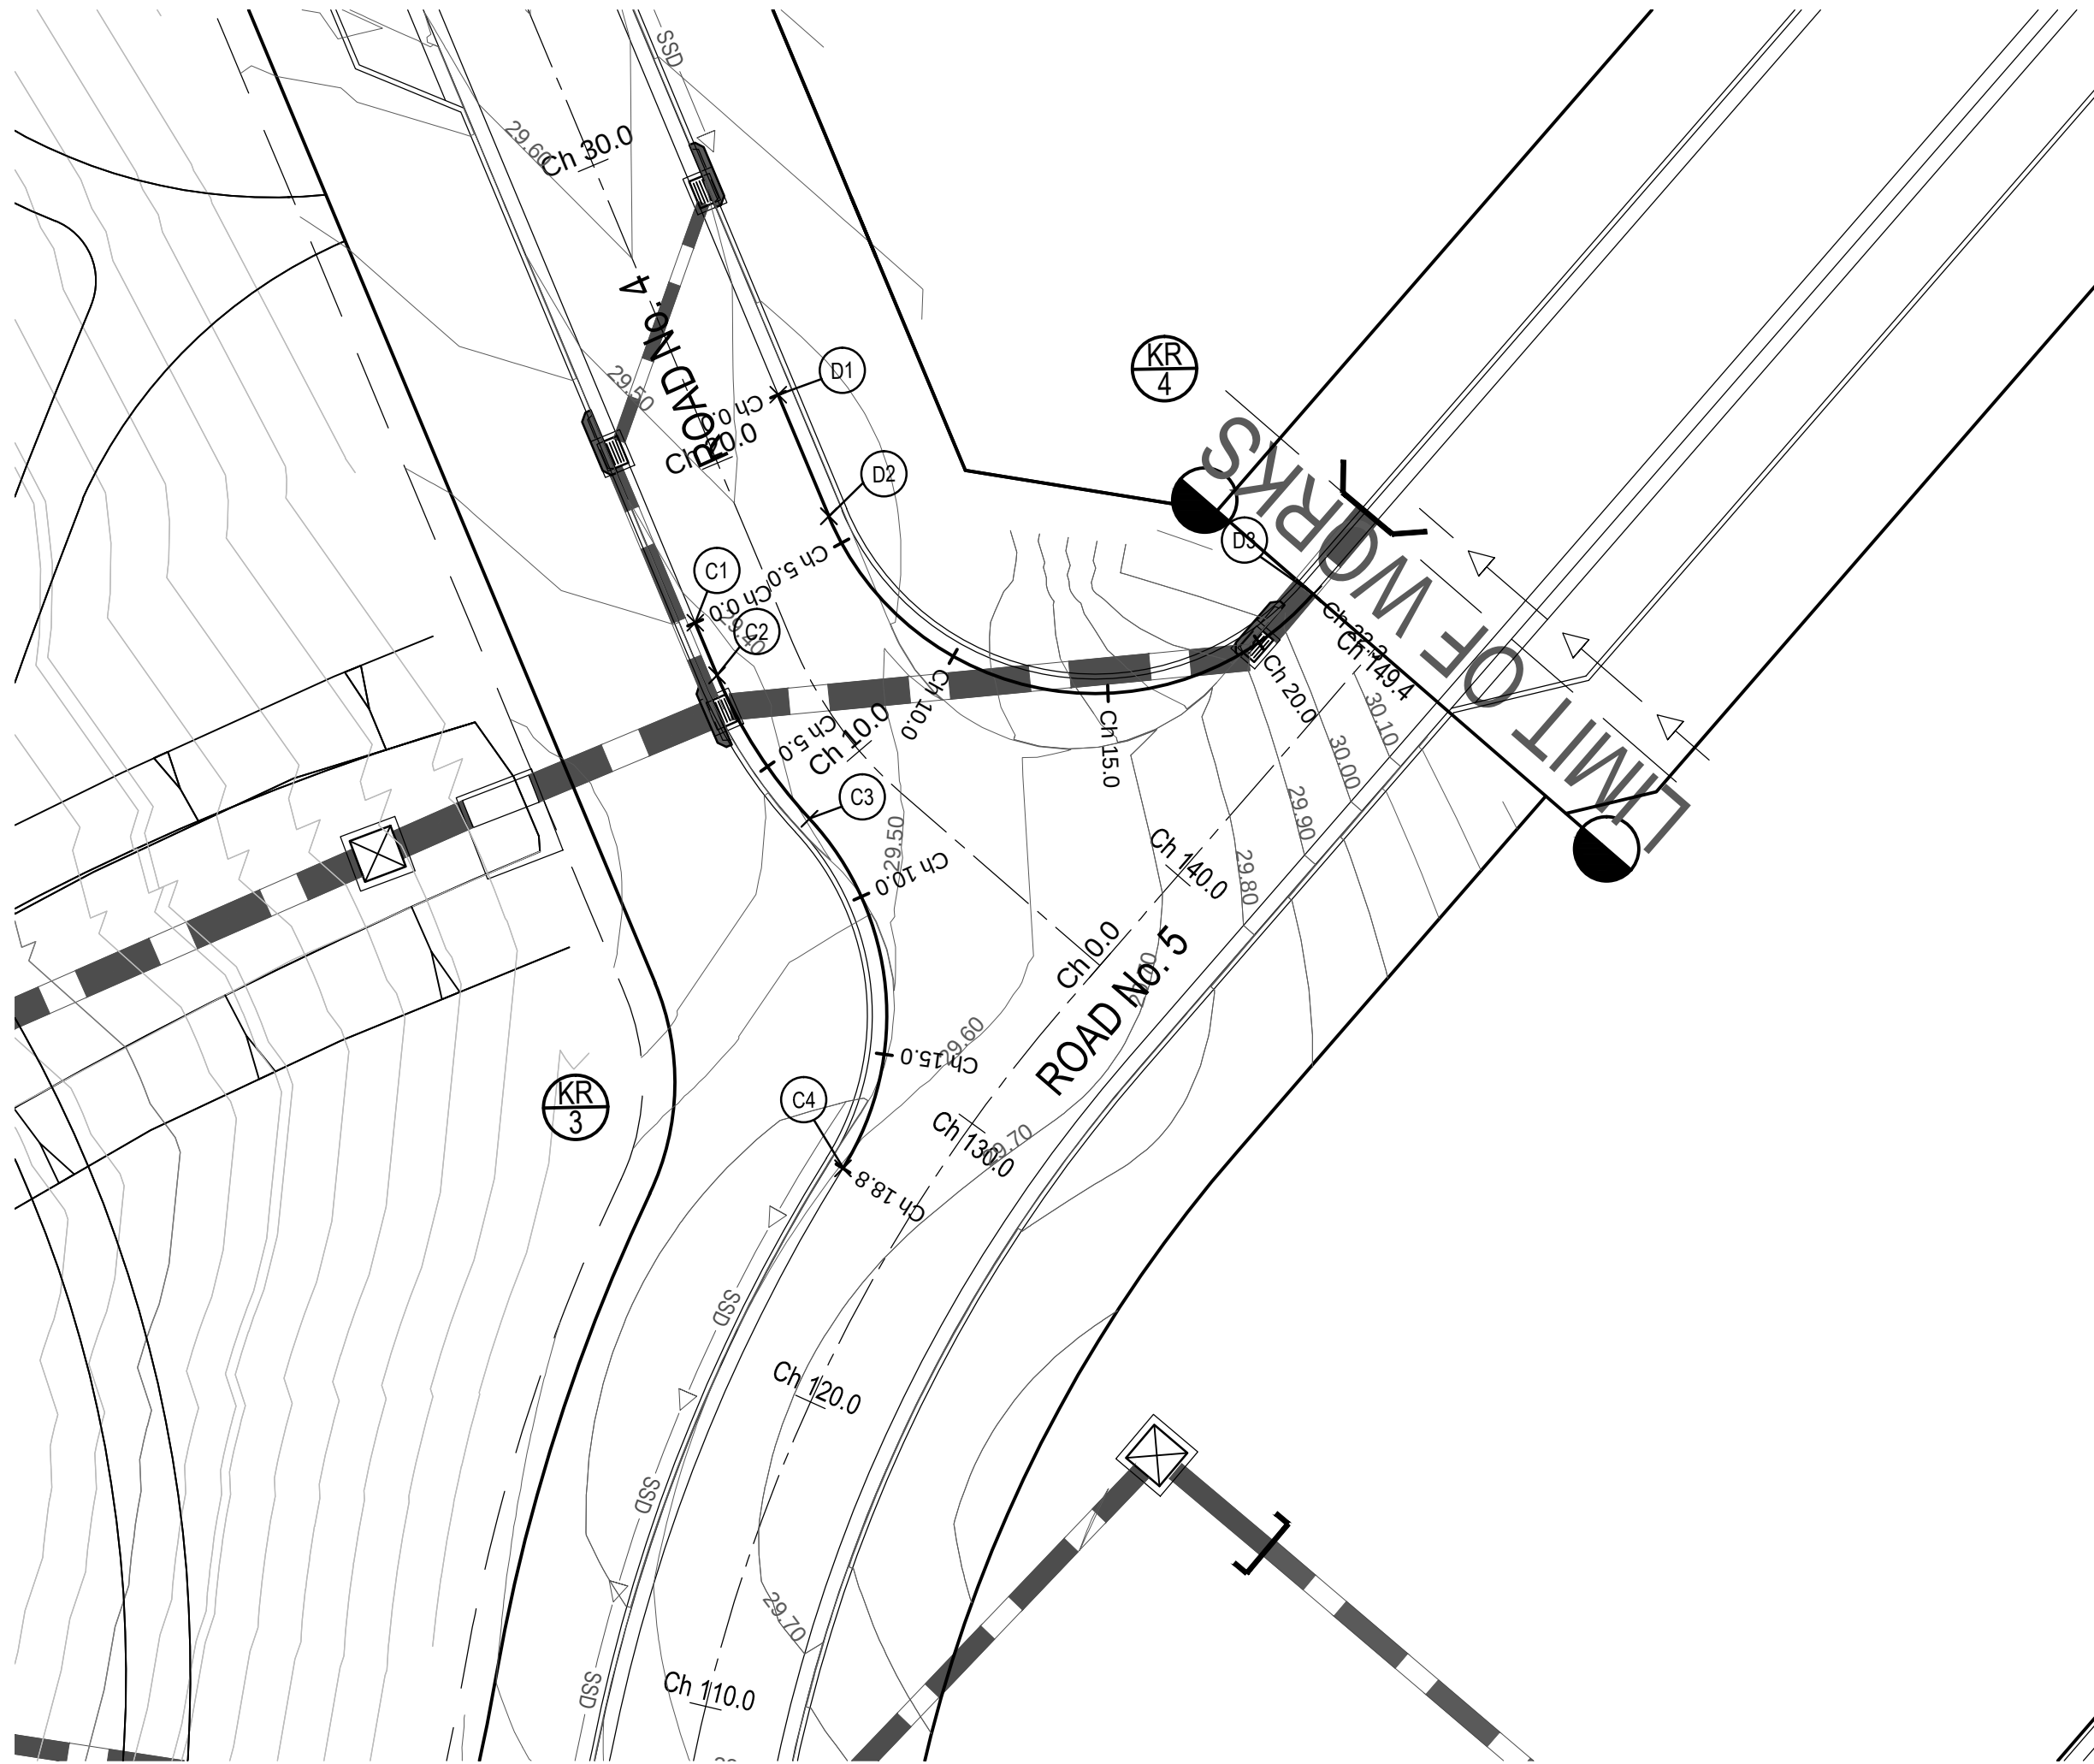


SETOUT PLAN

1:200@A1


ALIGNMENT - LIP OF KERB - KERB RETURN No. 3								
Pt	Chainage	Easting	Northing	Level	Bearing	Radius	A.Length	D.Angle
C1	0.000	325095.379	6256187.612	29.386	157°19'56"			
C2	1.761	325096.058	6256185.987					
	5.000	325097.617	6256183.155	29.382	145°00'02"			
C2-C3	5.098	325097.366	6256182.856			-15.050	-6.674	25°24'30"
C3	8.435	325099.890	6256180.589	29.440	131°55'25"			
	10.000	325100.917	6256179.413	29.475	145°49'33"			
C3-C4	13.050	325104.061	6256176.844			6.450	9.229	81°59'06"
	15.000	325101.928	6256174.644	29.564	190°14'28"			
C4	17.664	325100.934	6256172.192	29.594	157°19'56"			

ALIGNMENT - LIP OF KERB - KERB RETURN No. 4								
Pt	Chainage	Easting	Northing	Level	Bearing	Radius	A.Length	D.Angle
D1	0.000	325097.952	6256194.685	29.455	157°19'55"			
D2	4.086	325099.527	6256190.915	29.463				
	5.000	325099.922	6256190.091	29.482	151°28'52"			
	10.000	325103.382	6256186.572	29.600	119°28'19"			
D2-D3	13.175	325105.087	6256177.603			-8.950	-18.178	116°22'17"
	15.000	325108.182	6256185.423	29.726	87°27'46"			
	20.000	325112.861	6256186.992	29.949	55°27'12"			
D3	22.264	325114.544	6256188.497	30.090	157°19'55"			

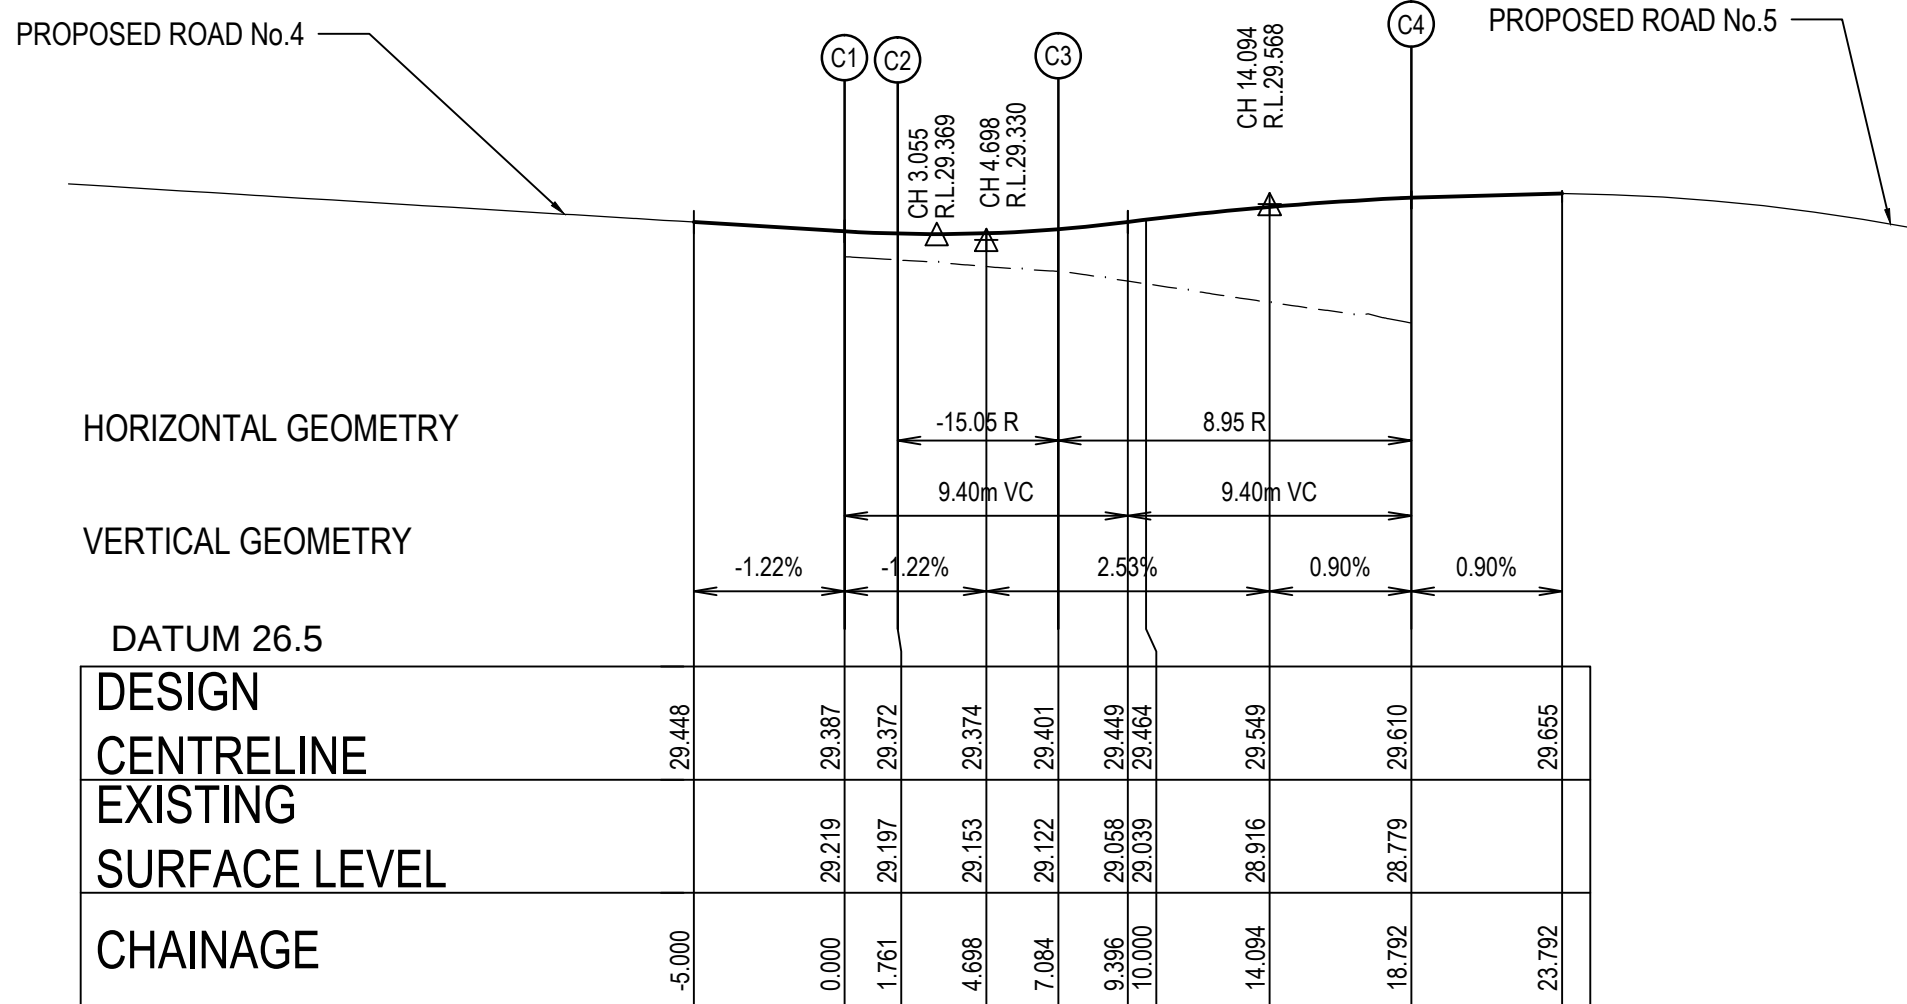

LONGITUDINAL SECTION KERB RETURN No. KR 3 - LIP OF KERB

HORIZONTAL SCALE 1:250
VERTICAL SCALE 1:50

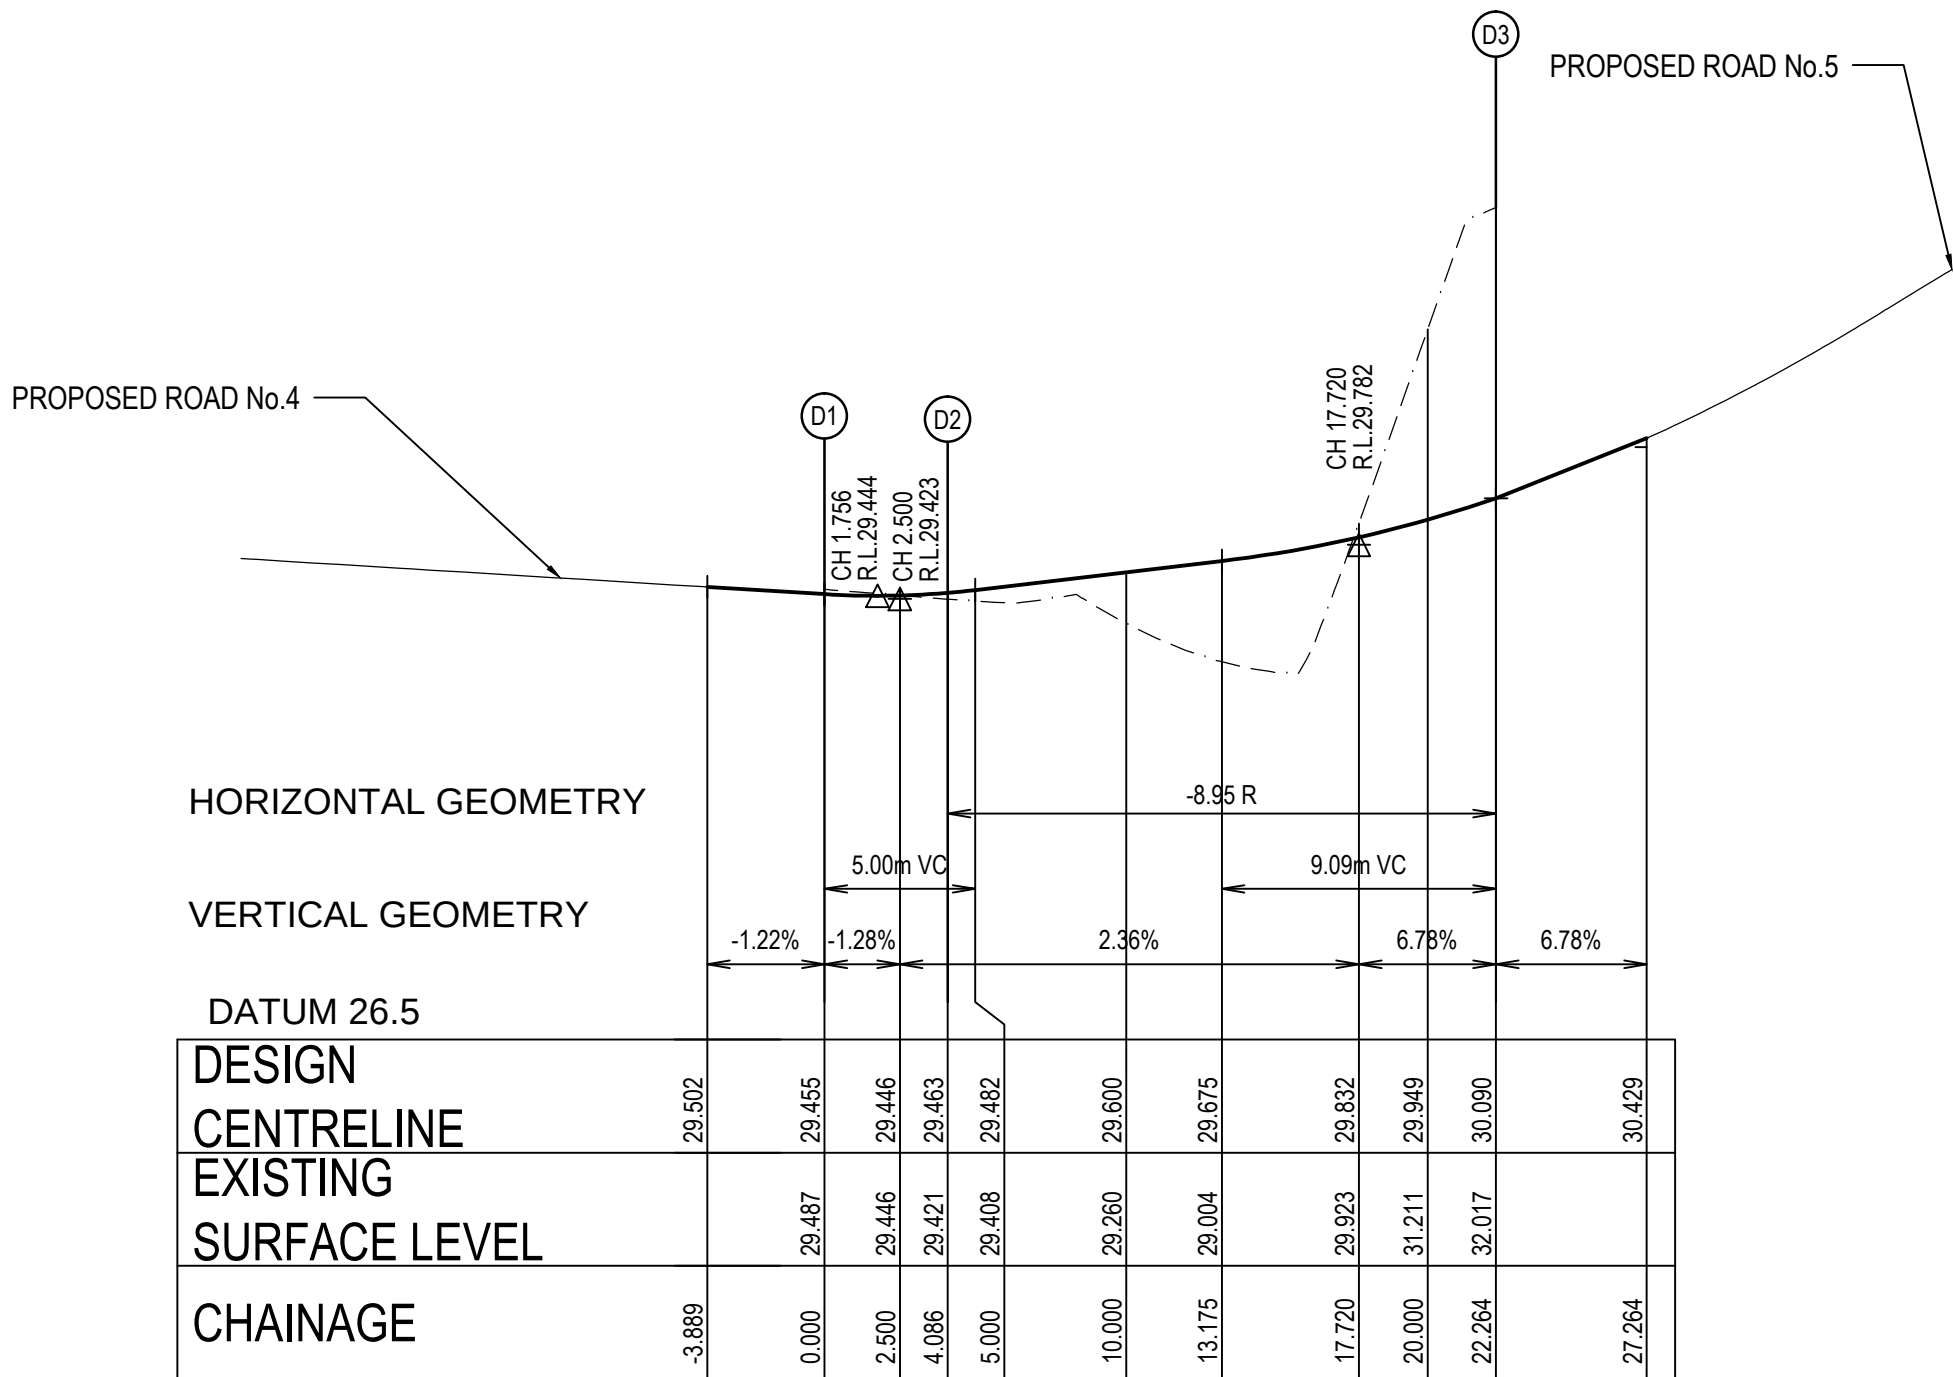

LONGITUDINAL SECTION KERB RETURN No. KR 4 - LIP OF KERB

HORIZONTAL SCALE 1:250
VERTICAL SCALE 1:50

REV	DESCRIPTION	BY	APP	DATE
A	DRAFT CC ISSUE	RL	LD	03-08-10
B	CC ISSUE	RL	PD	08-09-10
D	REVISED FOR CONSTRUCTION CERTIFICATE	RL	LD	24-08-10
E	FOR INFORMATION	RL	LD	22-12-10
F	FOR SECTION 75W	RL	DB	04-03-11
00	ISSUED FOR CONSTRUCTION	RL	DB	20-04-11



Level 4, 66 Clarence Street
Sydney NSW 2000
Telephone: (02) 9699 3088
Fax: (02) 9319 7508
www.meinhardtgroup.com
A.C.N. 061 621 591
© Copyright

CLIENT FRASERS PUTNEY PTY LTD		
DESIGNED	DRAWN	APPROVED
LD	RL	PD
STATUS FOR CONSTRUCTION		

PROJECT FRASERS PUTNEY RESIDENTIAL DEVELOPMENT CHARLES STREET, RYDE ROADS 4 & 5 WORKS		
TITLE	INTERSECTION PLAN ROAD 4 & ROAD 5	REV 00
PROJECT No	104479-00- MIE102	DRAWING No