


1 SITE ELEVATION - EAST
1:500

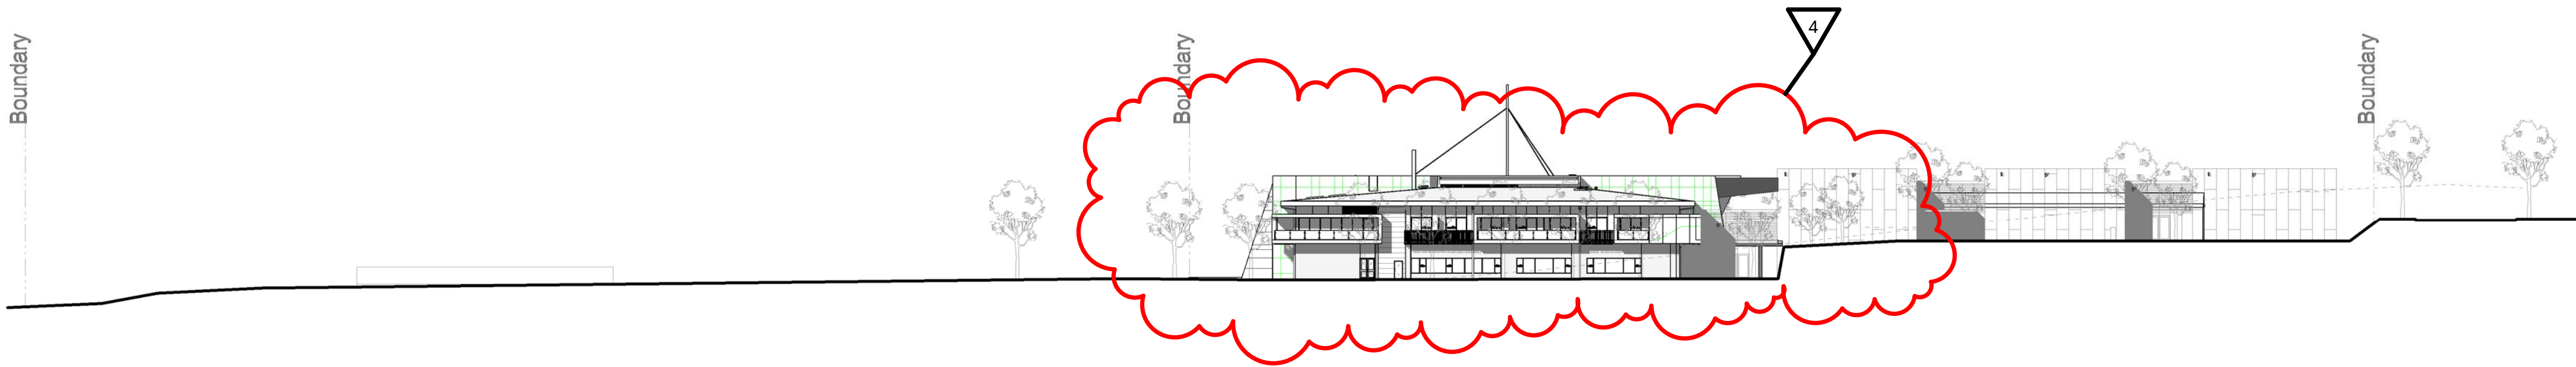

2 SITE ELEVATION - WEST
1:500

© SUTERS ARCHITECTS PTY LTD
www.sutersarchitects.com.au

ABN 83 129 614 713

Notes

The information contained in this document is copyright and may not be used or reproduced for any other project or purpose.

Verify all dimensions and levels on site and report any discrepancies prior to the commencement of work.

Drawings are to be read in conjunction with all contract documents.

Use figured dimensions only. Do not scale from drawings.

Suters Architects cannot guarantee the accuracy of content and format for copies of drawings issued electronically.

The completion of the issue details checked and authorised section below is confirmation of the status of the drawing. The drawing shall not be used for construction unless endorsed "For Construction" and authorised for issue.

4	Project Application Re-issue - Road Widths/Elevations	03.05.12	KD	MK	
3	Project Application Re-issue	18.03.11	KD	MK	
2	Project Application	14.04.08			
1	Consultant Issue	31.03.08			
0	Client Issue	06.02.08			
Issue	Description	Date	CHK	AUTH	

PROJECT NORTH

LEGEND

a1 anodised aluminium louvre screen - vertical

a2 anodised aluminium louvre screen - horizontal

cs colorbond metal roof sheeting

fb face brickwork 'Boral Blue' or similar

gl glazed balustrade

gr glazing

hsp horizontal sunshade projections

op open basistrade (vertical balustrade)

pmc prefinished profiled metal cladding

pw1 prefinished wall cladding system - finish 1

pw2 prefinished wall cladding system - finish 2

pw3 prefinished wall cladding system - finish 3

pw4 prefinished wall cladding system - finish 4

ARCHITECT

suters

© SUTERS ARCHITECTS PTY LTD
Suite 118, Lower Deck, Jones Bay Wharf
26 - 32 Pirrama Road PYRMONT, NSW 2009
TEL: (02) 9660 7100 FAX: (02) 9660 7199
ABN 83 129 614 713
EMAIL: sydney@sutersarchitects.com.au
www.sutersarchitects.com.au

CLIENT

PROJECT

Royal Rehabilitation Centre Sydney

59 Charles Street, Ryde

DRAWING

SITE ELEVATIONS

Scale	Date Printed	Drawn
As indicated @ B1	9/05/2012 3:43:45 PM	AB
File Name:	C:\revit\300029_CENTRAL_DA_ROAD_WIDTHS.dwg.rvt	
Project Number	Drawing Number	Issue
300029	AR-PA-5-05	4