

ROYAL REHABILITATION CENTRE SYDNEY

CIVIL DRAWINGS - (SECTION 75W PLANS)


PROJECT NO. 106963-01

DRAWING LIST
106963-01-MIE000 COVER SHEET & LEGEND

106963-01-MIE100 DETAIL CIVIL KEY PLAN
106963-01-MIE101 DETAIL CIVIL PLAN - SHEET 1
106963-01-MIE102 DETAIL CIVIL PLAN - SHEET 2
106963-01-MIE103 DETAIL CIVIL PLAN - SHEET 3
106963-01-MIE104 DETAIL CIVIL PLAN - SHEET 4
106963-01-MIE105 DETAIL CIVIL PLAN - SHEET 5

SITE SECTIONS

106963-01-MIE110 TYPICAL ROAD SECTIONS
106963-01-MIE120 ROAD LONG SECTIONS - SHEET 1
106963-01-MIE121 ROAD LONG SECTIONS - SHEET 2
106963-01-MIE122 ROAD LONG SECTIONS - SHEET 3
106963-01-MIE123 ROAD LONG SECTIONS - SHEET 4
106963-01-MIE124 ROAD LONG SECTIONS - SHEET 5
106963-01-MIE125 ROAD LONG SECTIONS - SHEET 6
106963-01-MIE126 LINE MARKING & SIGNAGE PLAN

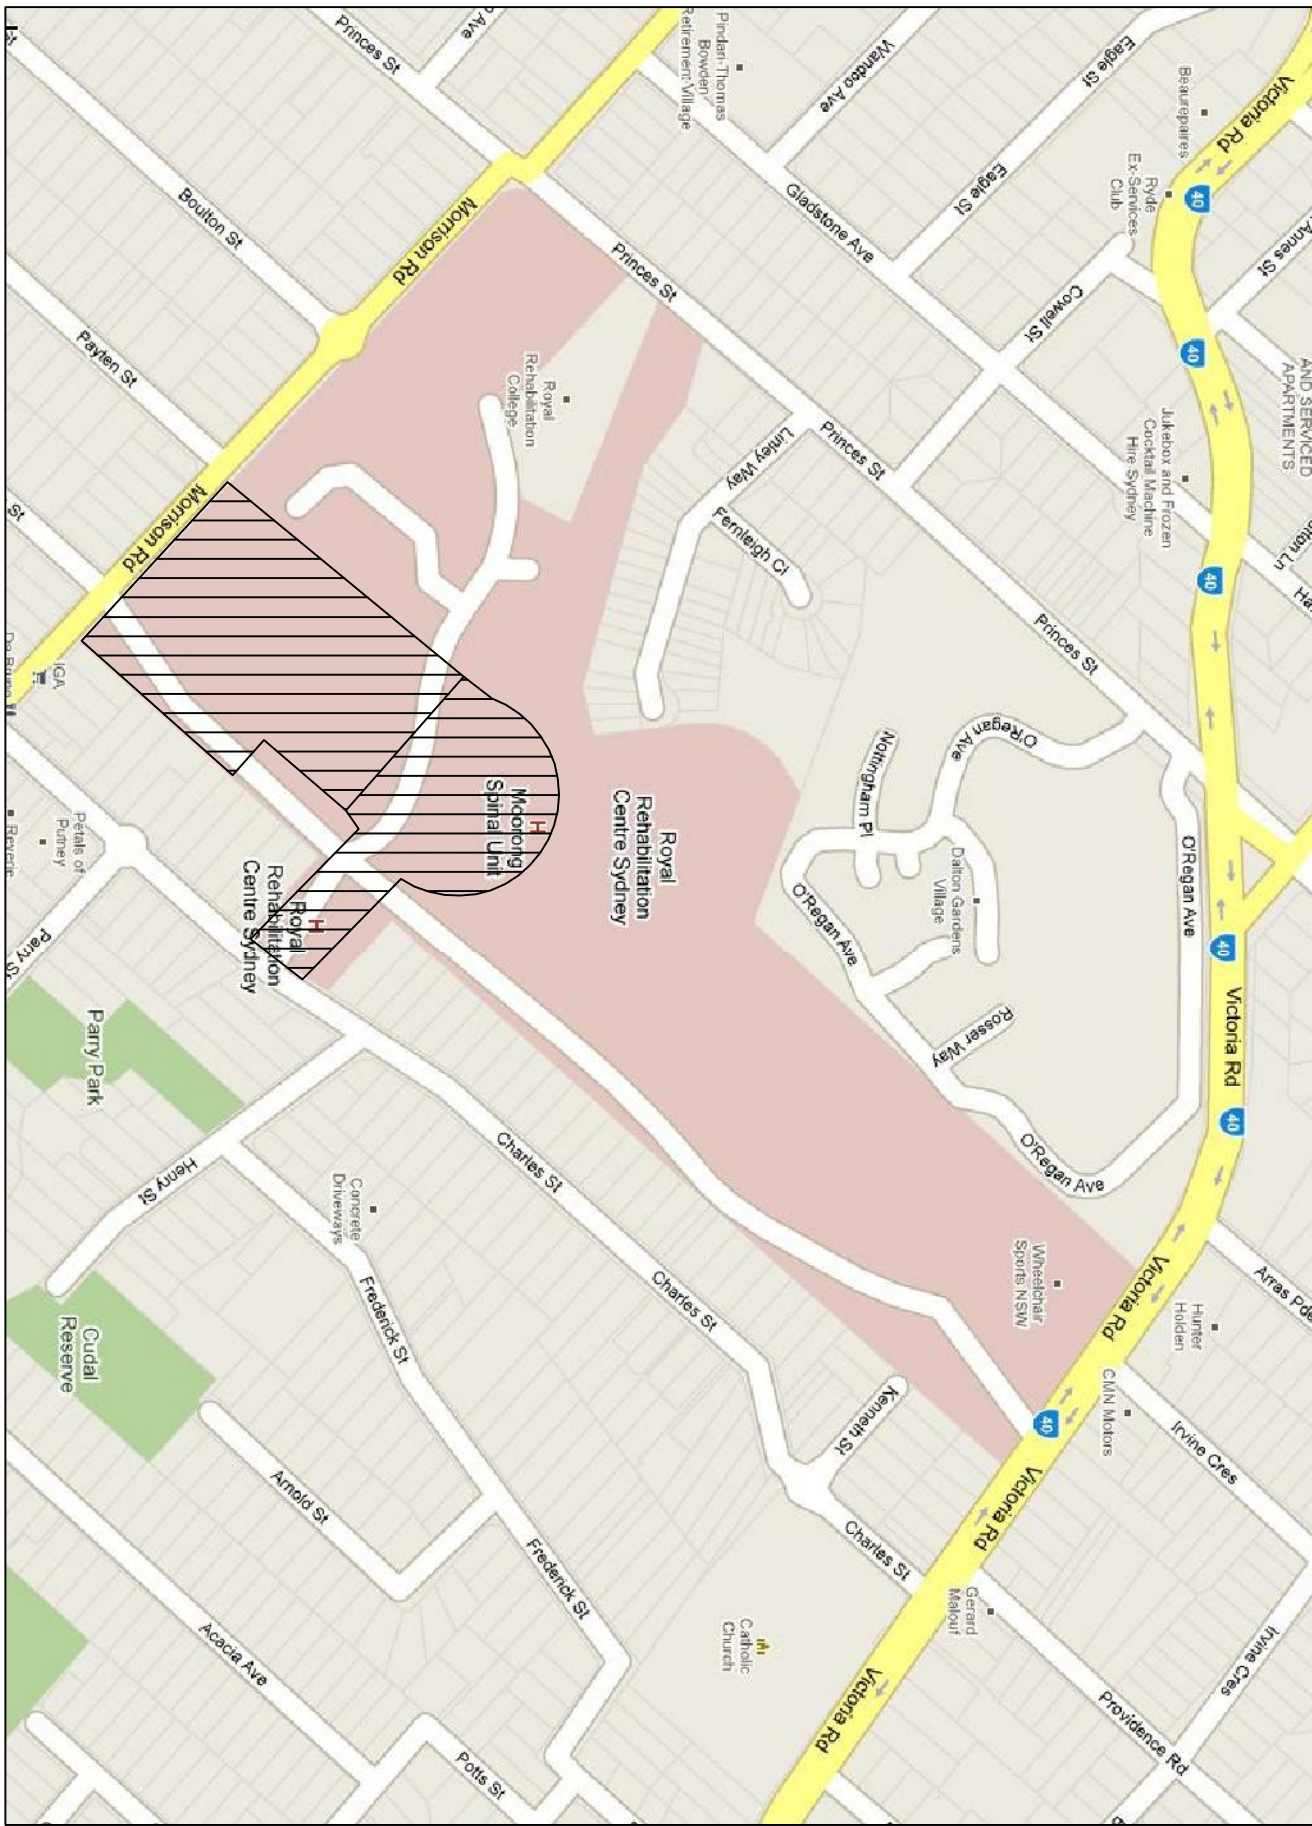

LOCALITY SKETCH

UBD REF: MAP 213 M5, M6, L5

GENERAL 1:200 LEGEND	
SYMBOL	DESCRIPTION

PROPOSED WORKS

	KERB INLET PIT (KIP)
	GRADED PIT (GP)
	SEALED LID PIT (SLP)
	SAG KERB INLET PIT (KIP)
	STORMWATER INLET PIT (SIP)
	PIPE DP & GSD CONNECTION LINE TO INGROUND DRAINAGE (UNO)
	PIT NUMBER

	STORMWATER PIPE
	INDICATES ROOF DRAINAGE LINE STRAPPED AGAINST SLAB
	FUTURE HYDRAULIC ENGINEERS DETAILS
	FLUSHPOINT (FP) & SUBSOIL DRAINAGE

	TRENCH GRATE (TG)
	SWALE DRAIN & DIRECTION OF FLOW
	DIRECTION OF OVERLAND FLOW
	HEADWALL (HW) & BYPASS SCARP PROTECTION
	FINISHED SURFACE LEVELS
	BULK EARTHWORKS LEVEL

	RETAINING WALL (RW)
	KERB ONLY
	KERB AND GUTTER
	FLUSH KERB
	DISH DRAIN

	RADIUS TO FACE OF KERB
	BATTERS 1 IN 3 UNLESS NOTED OTHERWISE

	DIMENSION (UNITS - METRES)
	FENCE
	BOUNDARY

ABBREVIATIONS

	TREE TO BE RETAINED
	TREE TO BE REMOVED

	INVERT LEVEL
	RELATIVE LEVEL (AHD)
	FINISHED FLOOR LEVEL
	VEHICULAR CROSSING
	PR
	PRAM RAMP
	DRIVEWAY
	FOOTPATH
	CH
	UNLESS NOTED OTHERWISE
	DOWNPipe

EXISTING SERVICES

	EXISTING PIT
	GAS MAIN
	SEWER MAIN
	WATER MAIN
	ELECTRICITY SUPPLY
	TELECOMMUNICATION CABLES
	STORMWATER PIPE
	SERVICE TO BE DECOMMISSIONED

PROPOSED SERVICES

	GAS MAIN
	SEWER MAIN
	WATER MAIN
	ELECTRICITY SUPPLY
	TELECOMMUNICATION CABLES

FUTURE SERVICES

	FUTURE GAS MAIN
	FUTURE SEWER MAIN
	FUTURE WATER MAIN
	FUTURE ELECTRICITY SUPPLY
	FUTURE TELECOMMUNICATION CABLES
	FUTURE STORMWATER PIPE

REV	DESCRIPTION	BY	APP	DATE
1	ISSUED FOR SECTION 75W	101 RL	25	15/4/12

Level 4, 88 Camero Street
Sydney NSW 2000
Phone: 02 9519 3088
Fax: 02 9519 7766
www.mennardtgroup.com
A.C.N. 061 827 981
©Copyright

CLIENT	ADCO	PROJECT	RYDE REHABILITATION CENTRE
DESIGNED	DRW	APPROVED	SCALE @ A1
DATE	RL	DATE	DATE
STATUS	ISSUED FOR SECTION 75W	TITLE	COVER SHEET & LEGEND
NOT FOR CONSTRUCTION			
PROJECT No	106963-01-MIE000	DRAWING No	00

