



MAIN ENTRY
BLADE SIGNAGE -
EXTERNAL

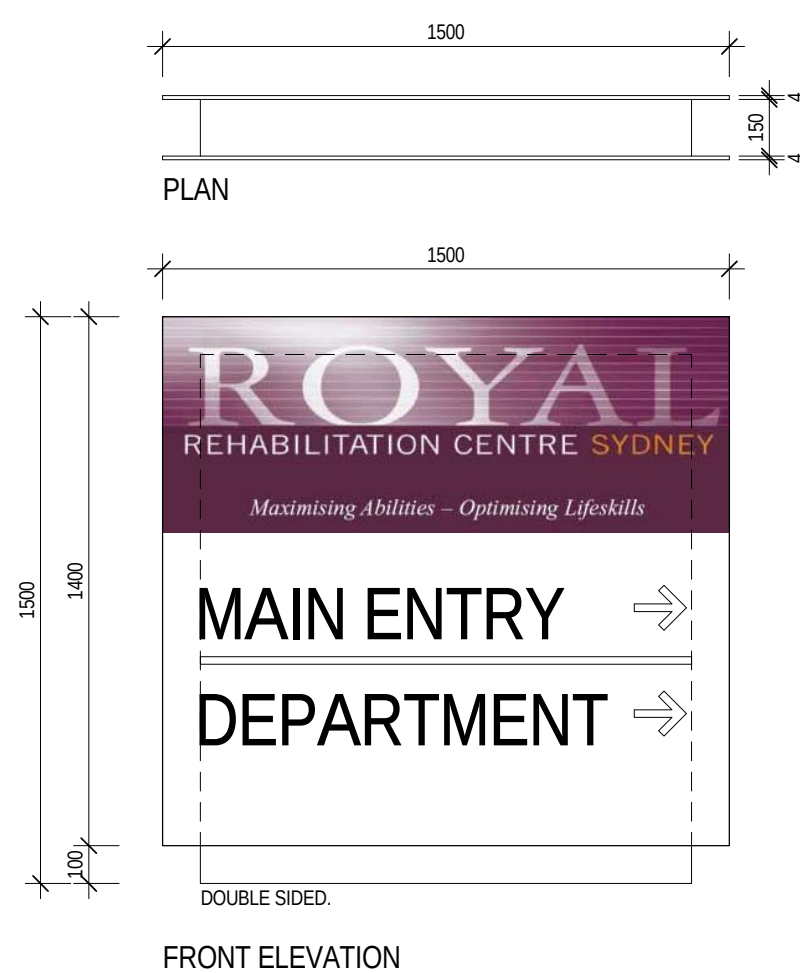


SIDE ELEVATION

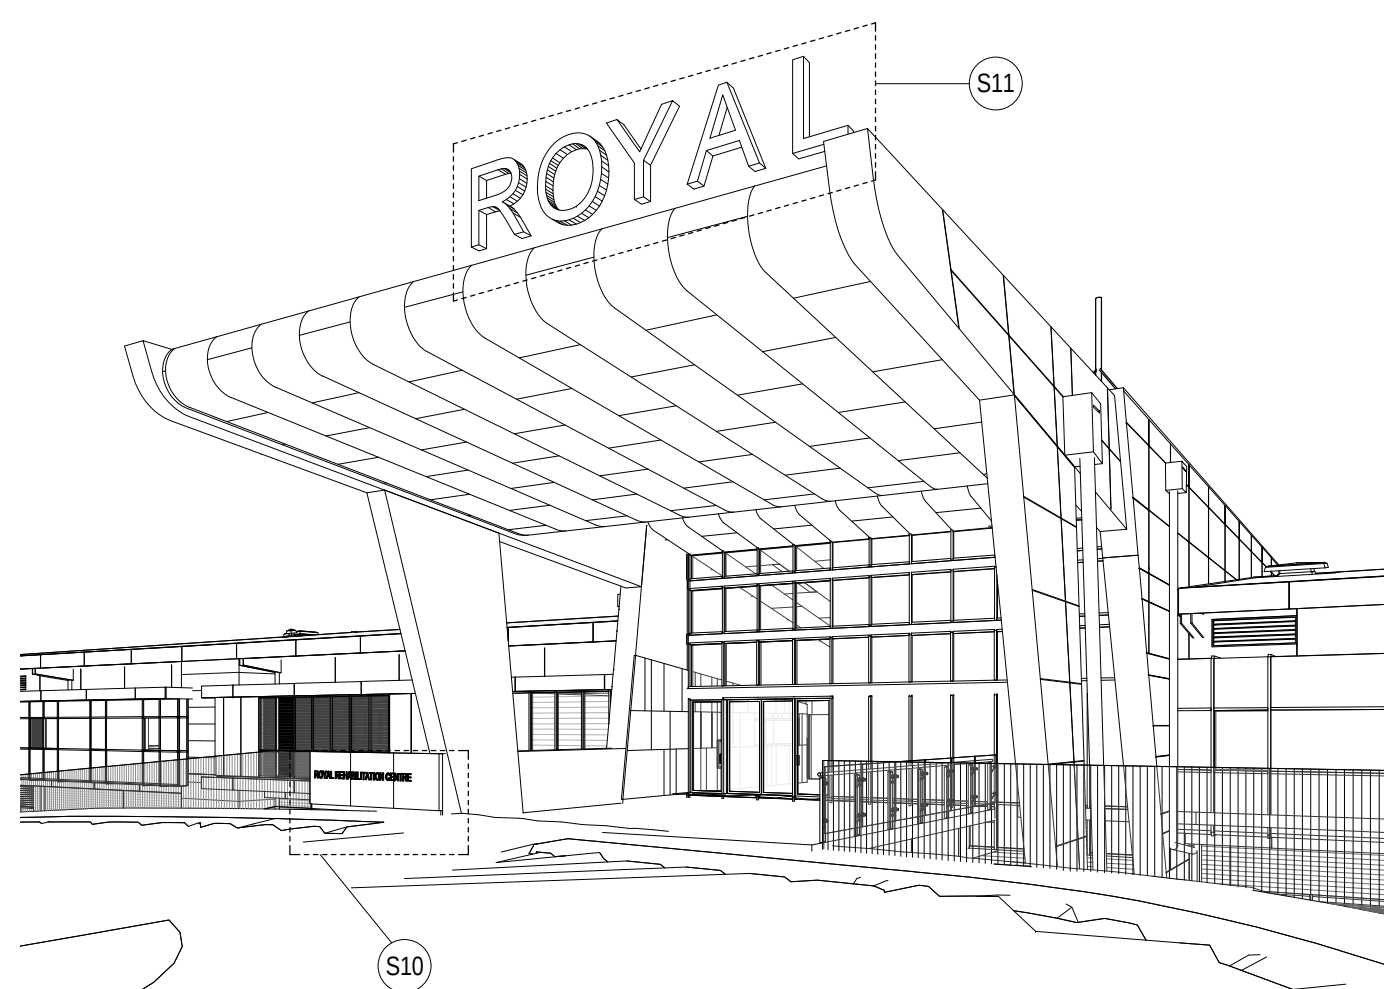


NOTE:
FINAL TEXT / GRAPHIC TO BE APPROVED
BY RRCS PRIOR TO MANUFACTURE


MAIN ENTRY
BLADE SIGNAGE -
EXTERNAL

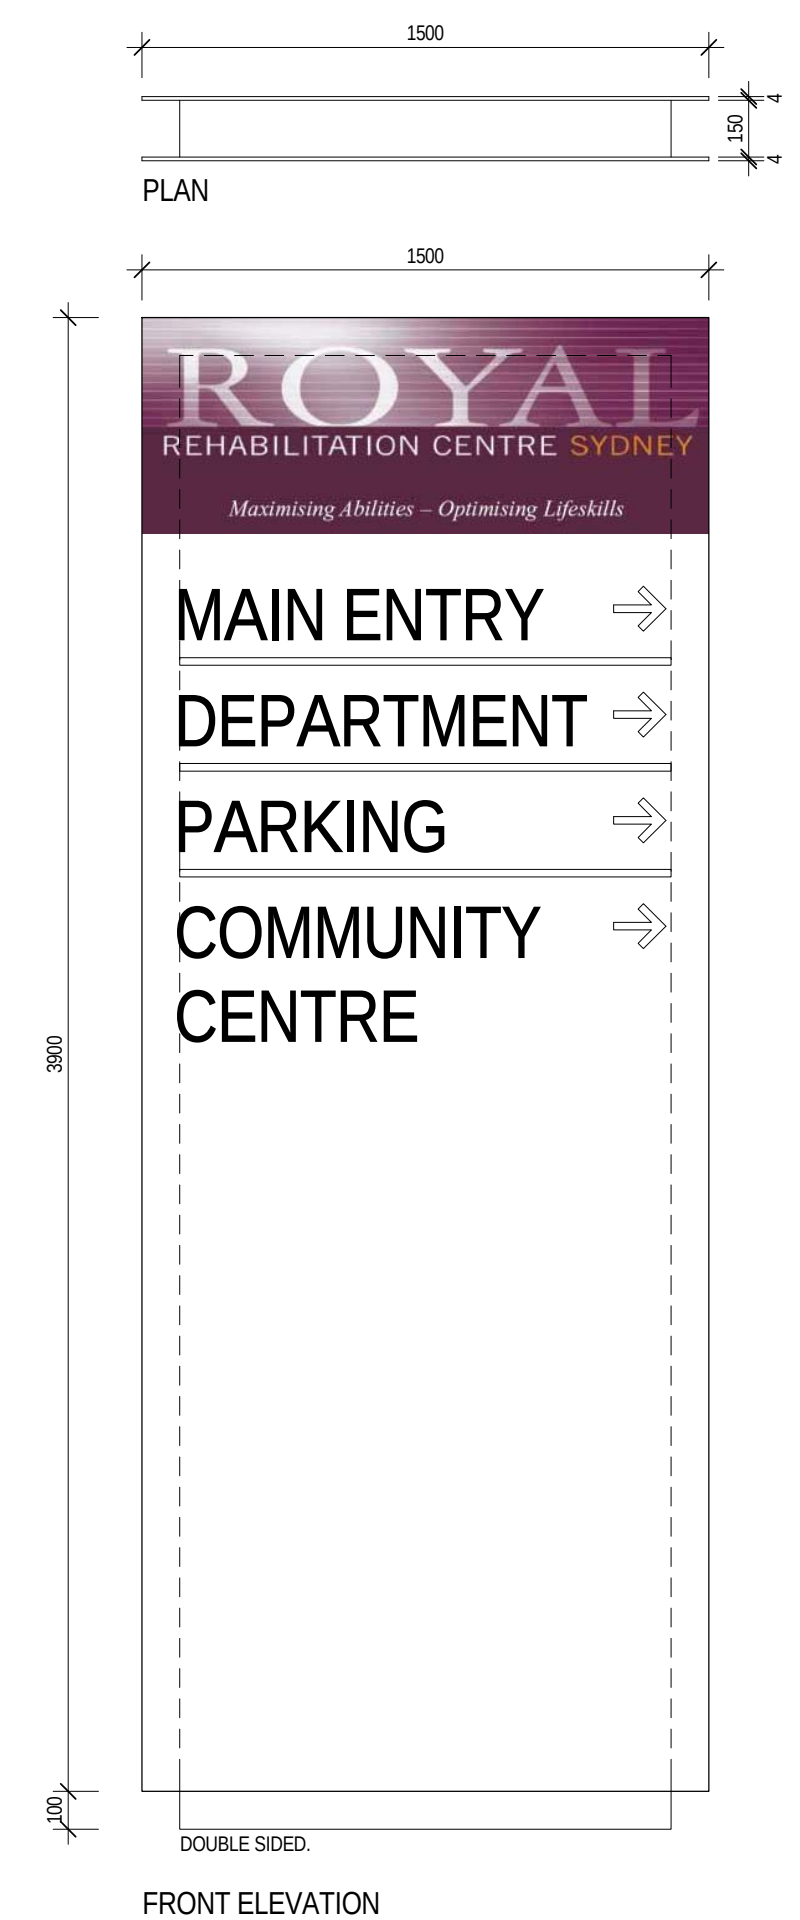


SIDE ELEVATION

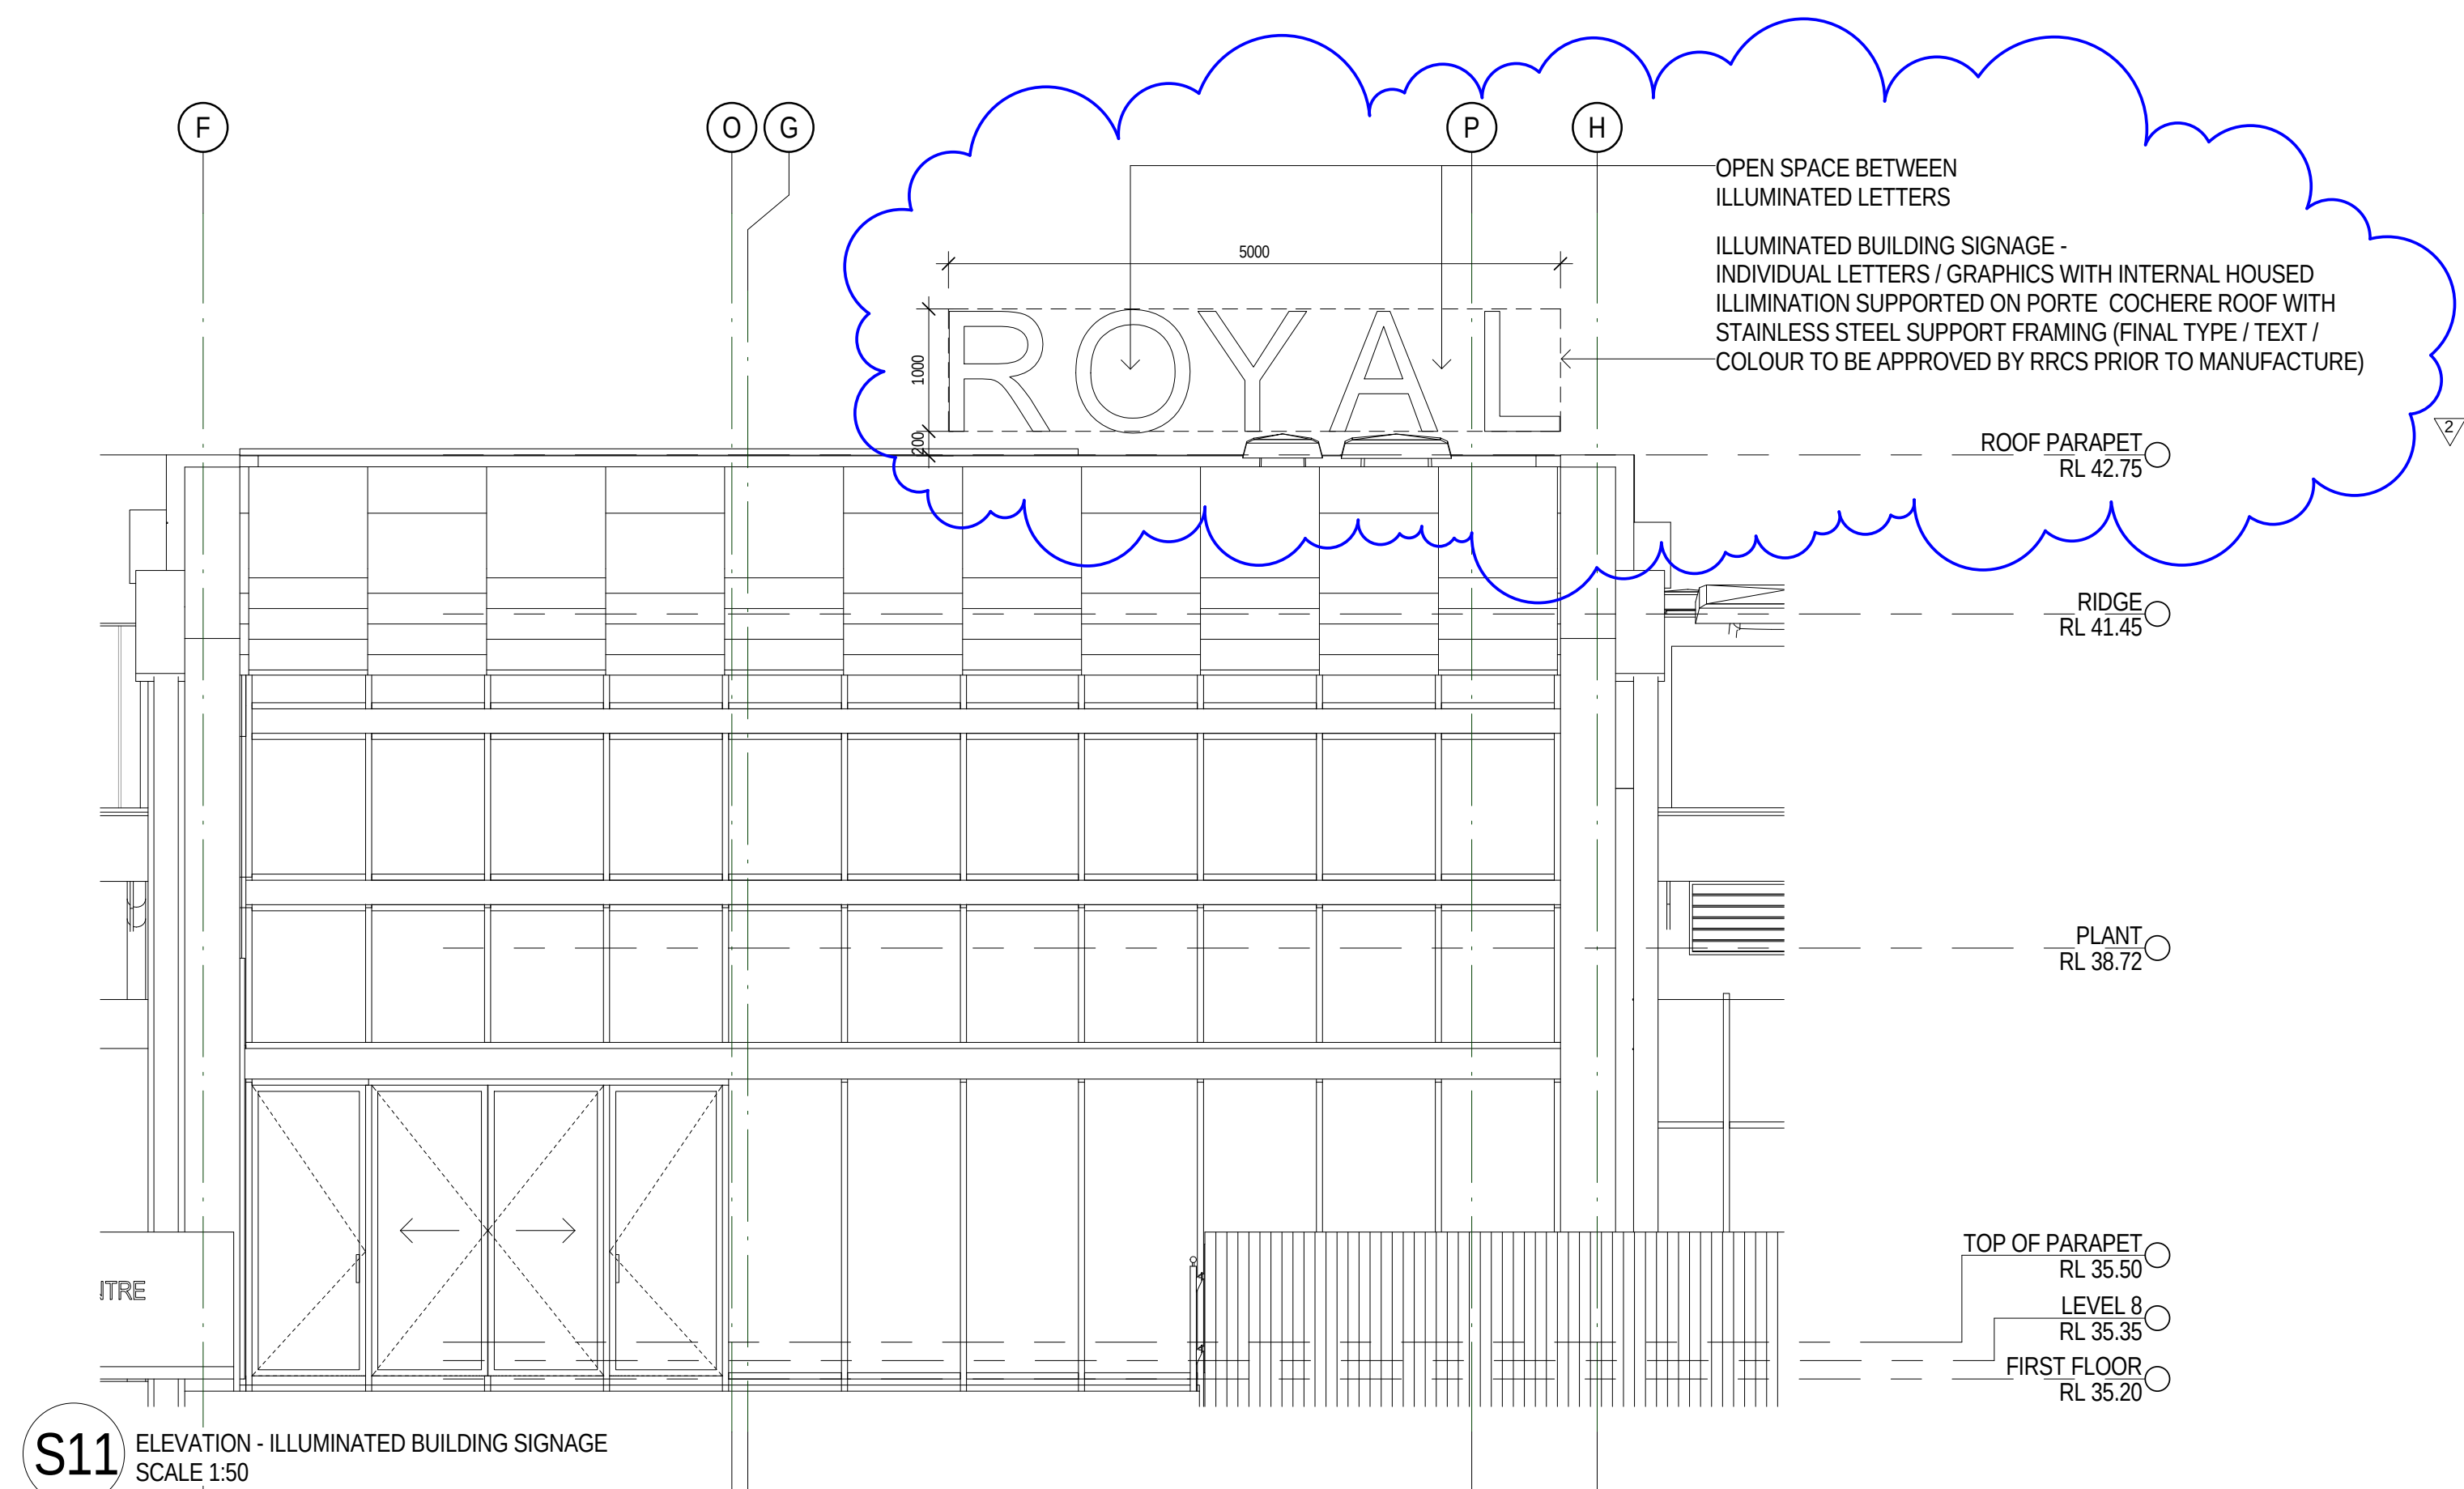

S11 ELEVATION - ILLUMINATED BUILDING SIGNAGE
SCALE 1:50

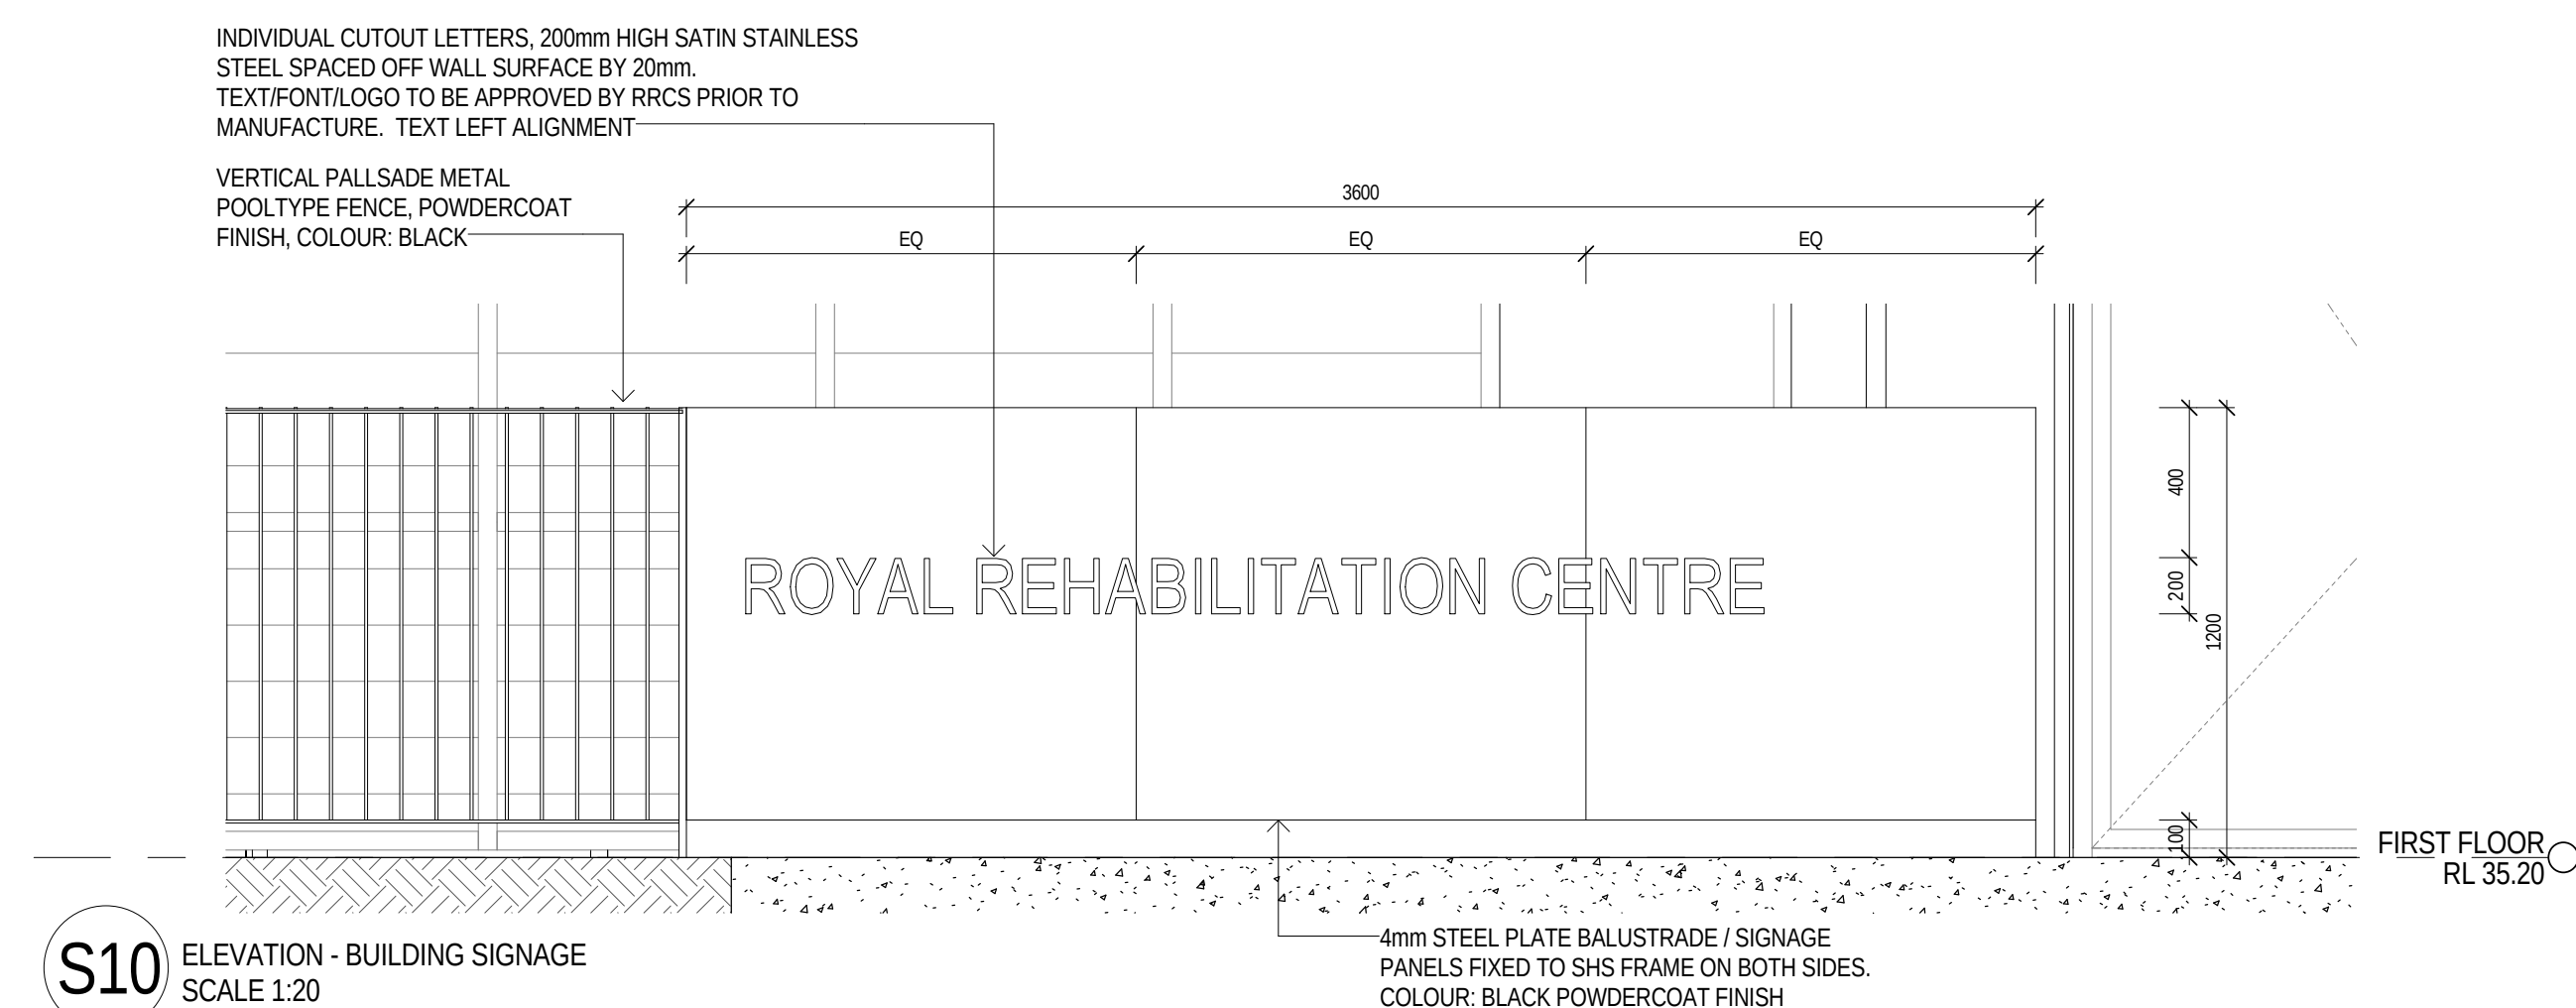

S10 ELEVATION - BUILDING SIGNAGE
SCALE 1:20

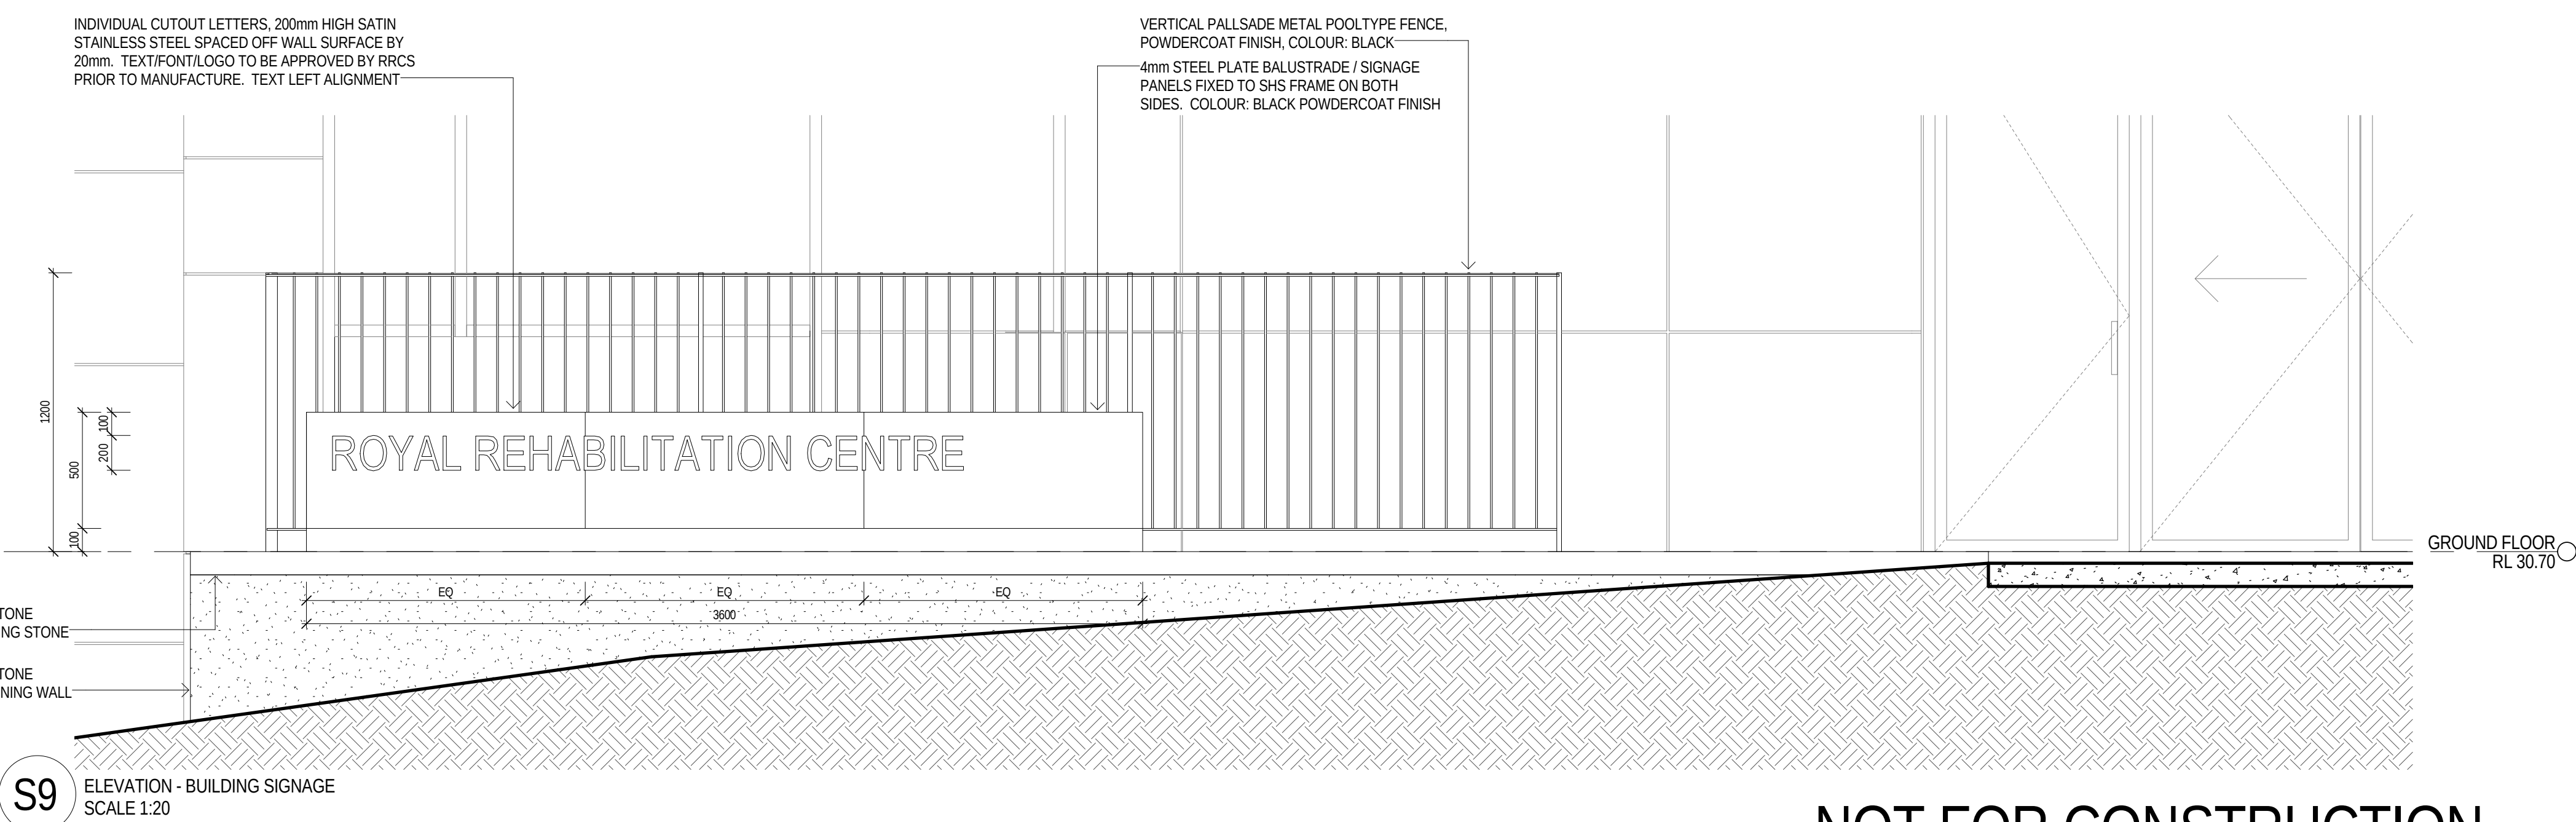

S9 ELEVATION - BUILDING SIGNAGE
SCALE 1:20

NOT FOR CONSTRUCTION

SUTERS ARCHITECTS PTY LTD ABN 83 129 614 713 www.sutersarchitects.com.au The information contained in the document is copyright and may not be used or reproduced in any other project or purpose. Verify all dimensions and levels on site and report any discrepancies prior to the commencement of work. Drawings are to be read in conjunction with all correct documents. Use figured dimensions only. Do not scale from drawings. Suters Architects cannot guarantee the accuracy of content and format for copies of drawings issued electronically. The completion of the issue details checked and authorised section below is confirmation of the status of the drawing. The drawing shall not be used for construction unless endorsed "For Construction" and authorised for issue.		PROJECT NORTH 		LEGEND		STRUCTURAL VDM Consulting Group 26 Level 4, 56-57 Cranston Street, St Leonards NSW 2005 ABN 61 129 614 713 EMAIL: sydney@vdmarchitects.com.au www.vdmarchitects.com.au 		CIVIL MECHANICAL ELECTRICAL HYDRAULIC 8 SUTERS ARCHITECTS PTY LTD Suite 118, Lower Deck Jones Bay Wharf Level 4, 56-57 Cranston Street, Newington TEL: (02) 9660 7100 FAX: (02) 9660 7159 ABN 61 129 614 713 EMAIL: sydney@sutersarchitects.com.au www.sutersarchitects.com.au 		ARCHITECT 8 SUTERS ARCHITECTS PTY LTD Suite 118, Lower Deck Jones Bay Wharf Level 4, 56-57 Cranston Street, Newington TEL: (02) 9660 7100 FAX: (02) 9660 7159 ABN 61 129 614 713 EMAIL: sydney@sutersarchitects.com.au www.sutersarchitects.com.au 		CIVIL MECHANICAL ELECTRICAL HYDRAULIC ADCO Structures Pty Ltd 7 - West Street, North Sydney NSW 2060 PO Box 1885, North Sydney NSW 2060 File Name: C:\Revit\30029_CENTRAL_OR.nw www.adcoconstruct.com 		CLIENT ADCO Structures Pty Ltd 7 - West Street, North Sydney NSW 2060 PO Box 1885, North Sydney NSW 2060 File Name: C:\Revit\30029_CENTRAL_OR.nw www.adcoconstruct.com 		PROJECT Royal Rehabilitation Centre Sydney 59 Charles Street, Ryde		Scale: As indicated @ B1 Date Printed: 19/07/2013 12:23:36 PM File Name: C:\Revit\30029_CENTRAL_OR.nw Project Number: 302749 Drawing Number: AR-PA-7-01		DRAWN Issue 2	
---	--	--	--	---------------	--	--	--	--	--	--	--	---	--	--	--	--	--	--	--	---------------------------------	--