

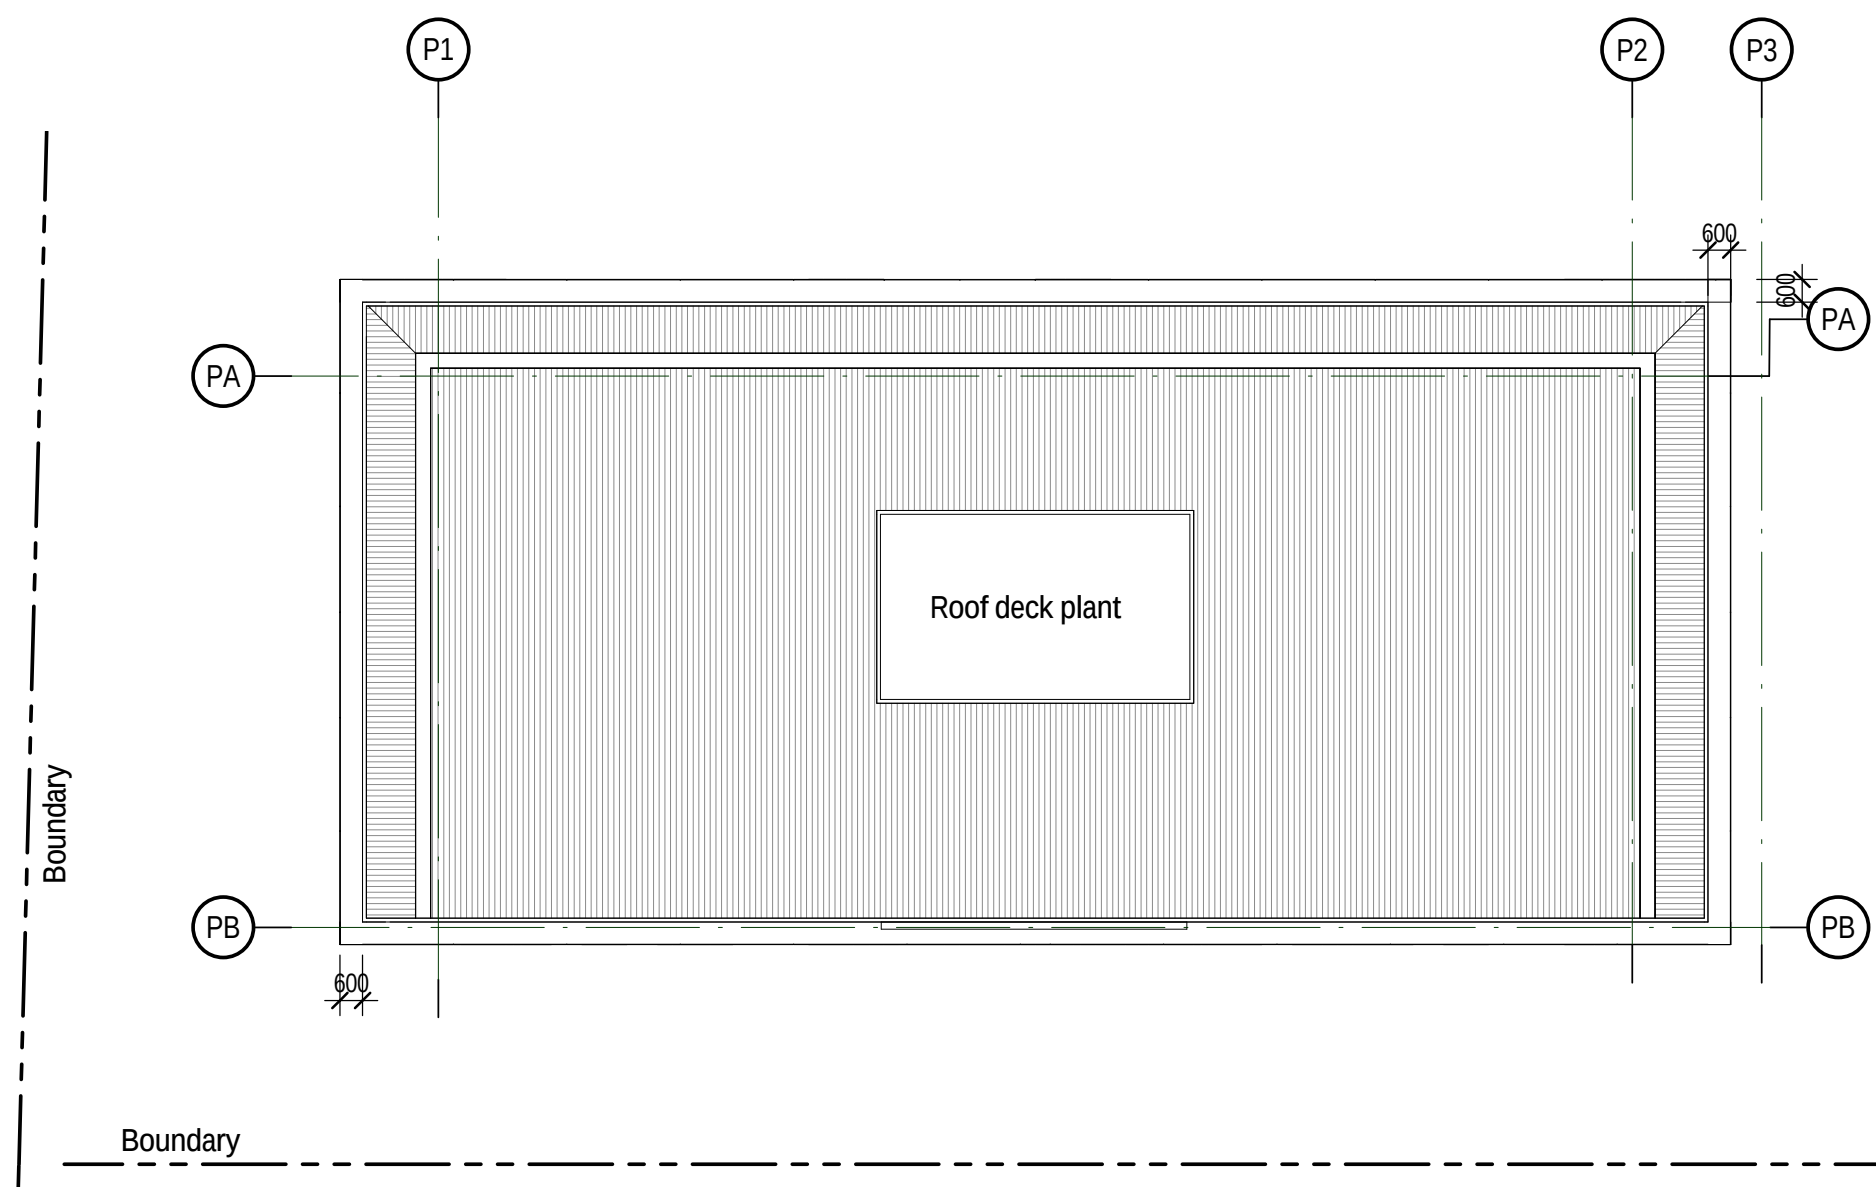


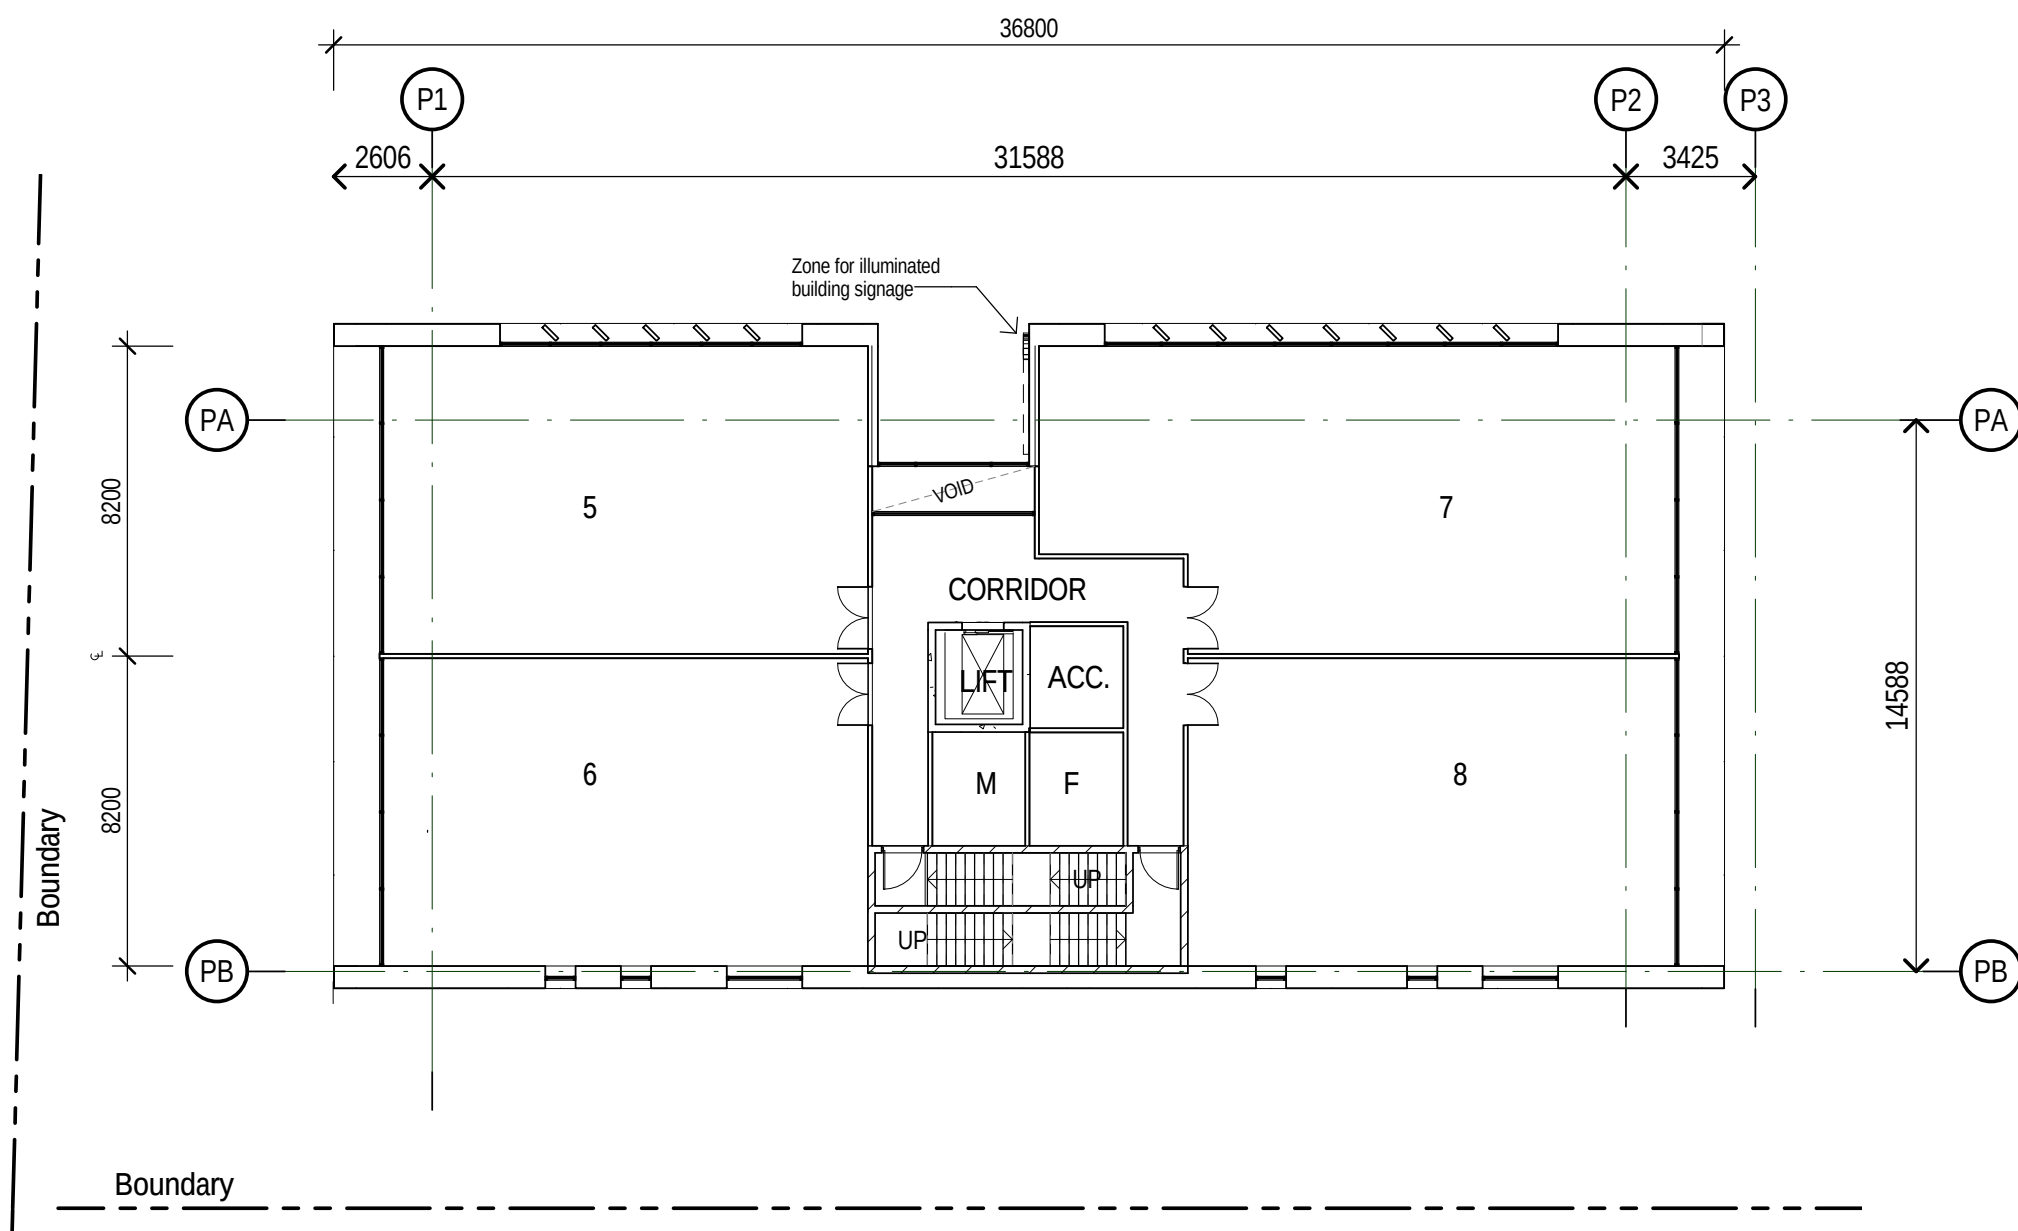


3 FIRST FLOOR
1:200

4 ROOF
1:200

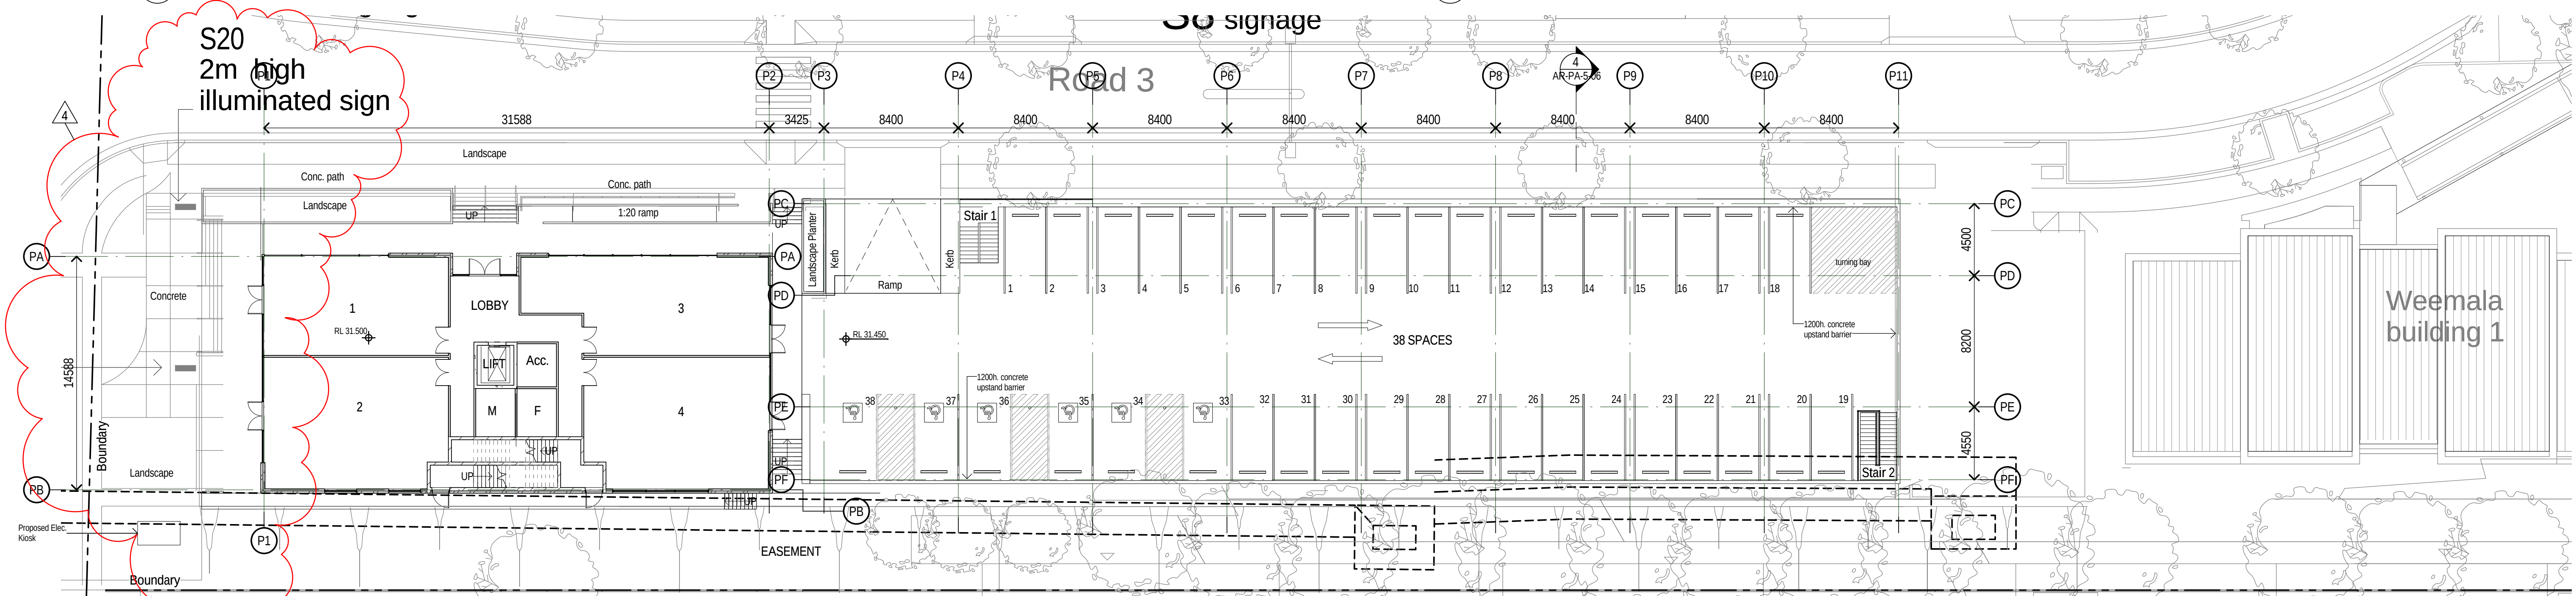


2 GROUND FLOOR
1:200

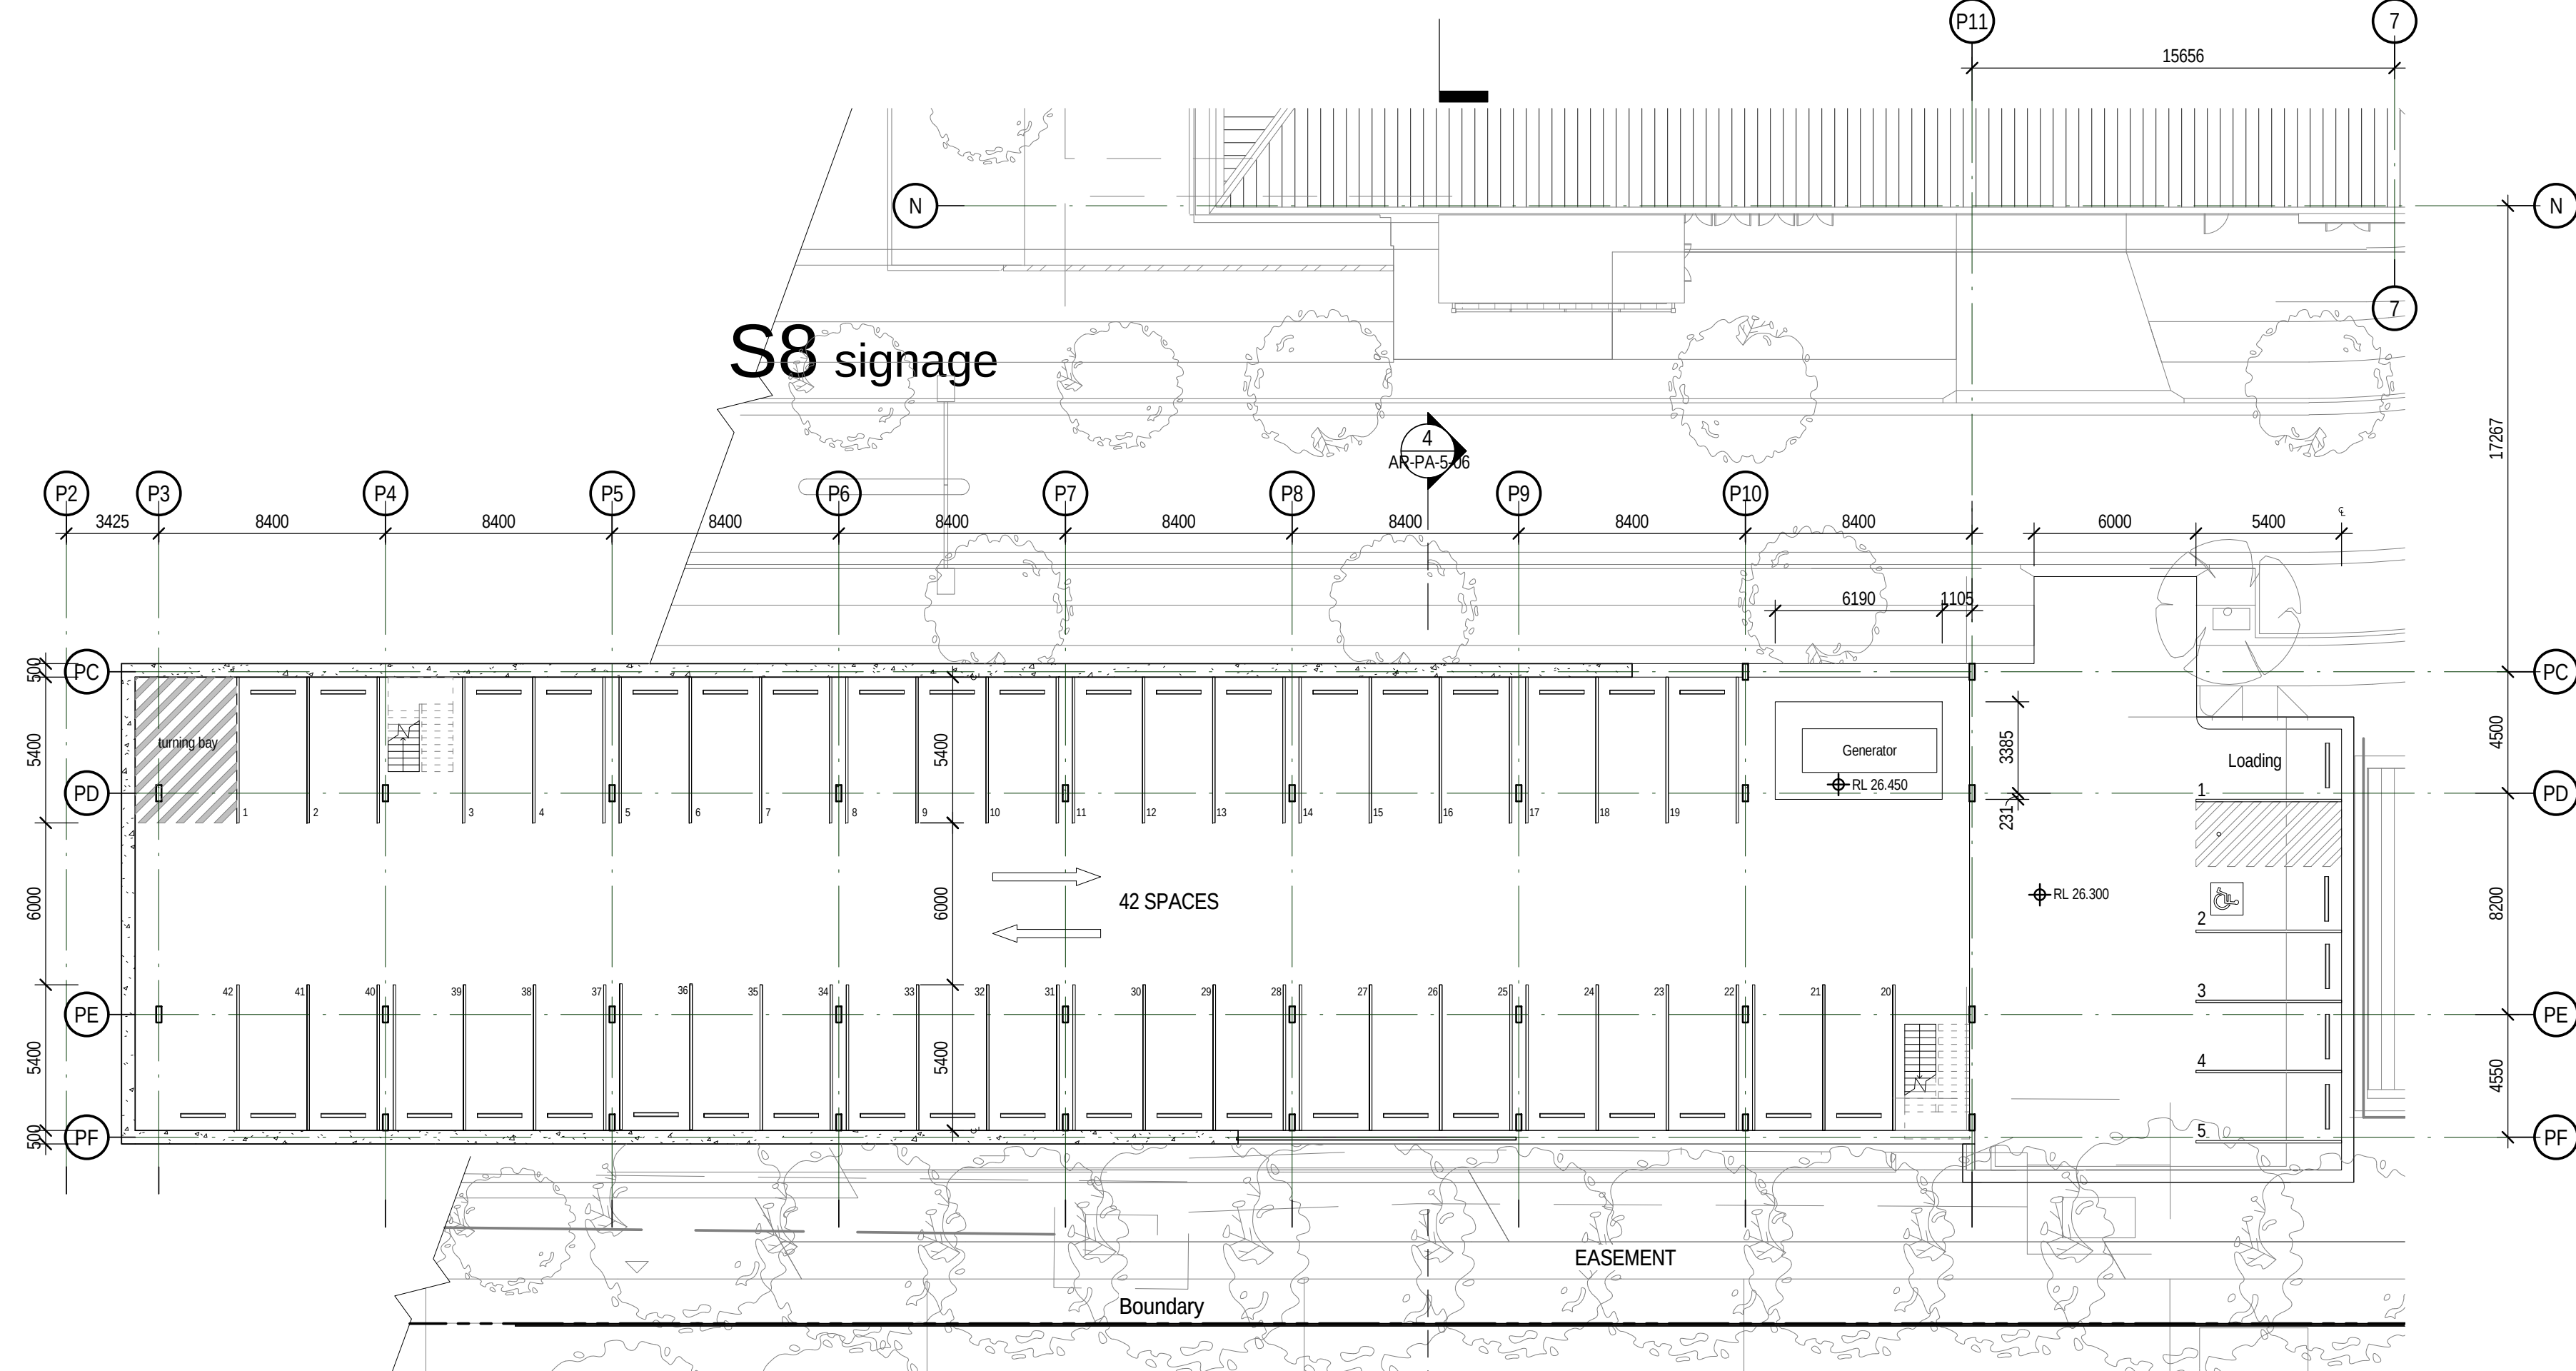

1 LOWER GROUND FLOOR
1:200

SECTION 75W SUBMISSION

© SUTERS ARCHITECTS PTY LTD ABN 83 129 614 713 www.sutersarchitects.com.au			
Notes The information contained in this document is copyright and may not be used or reproduced for any other project or purpose. Verify all dimensions and levels on site and report any discrepancies prior to the commencement of work. Drawings are to be read in conjunction with all contract documents. Use figured dimensions only. Do not scale from drawings. Suters Architects cannot guarantee the accuracy of content and format for copies of drawings issued electronically. The completion of the issue details checked and authorised section below is confirmation of the status of the drawing. The drawing shall not be used for construction unless endorsed "For Construction" and authorised for issue.			
4	Project Application Re Issue	27.05.15	DR MK
3	Section 75W Amendment	19.04.13	MK VJD
2	Project Application	14.04.08	
1	Consultant Issue	31.03.08	
	Client Issue	06.02.08	
Issue	Description	Date	Chk Auth

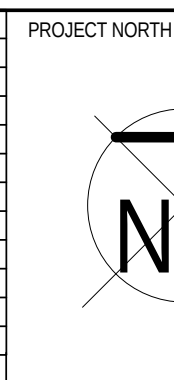

LEGEND

ARCHITECT
suters

CLIENT

PROJECT
ROYAL REHABILITATION CENTRE SYDNEY
59 CHARLES STREET, RYDE

DRAWING
GENERAL STORE / MEDICAL CENTRE LOWER
GROUND, GROUND, FIRST FLOOR AND ROOF
PLANS

Scale 1:200 @ B1	Date Printed 3/09/2015 3:10:23 PM	Drawn HL / RAH
Project Number 302749	Drawing Number AR-PA-2-10	Issue 4