


NOTES
This drawing is copyright and the property of WOODHEAD and must not be used without written authorisation. Do not scale this drawing. All dimensions are to be verified on site and any discrepancies reported before commencement of any work or shop drawings.

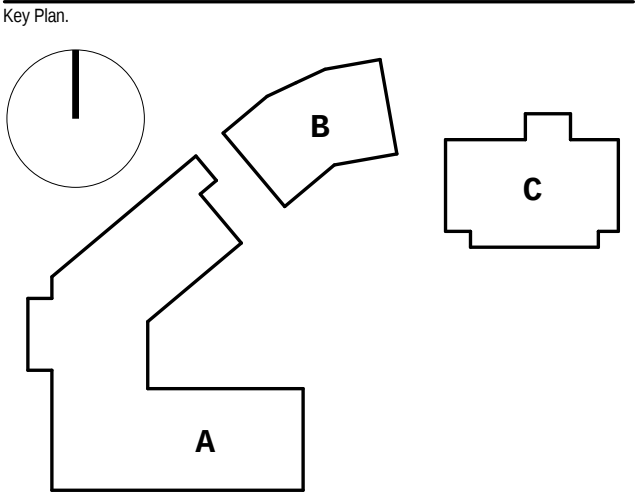

B	FOR INFORMATION	11/07/2021
A	FOR INFORMATION	11/09/2021
Issue	Revision Description	Date

Project Management
CAPITAL INSIGHT PTY LTD
LIVERPOOL HOSPITAL REDEVELOPMENT
PROJECT OFFICE, 2-4 SPEED STREET,
LIVERPOOL NSW 2170

Services
WATERMAN AHW
LEVEL 4, 10 HELP STREET,
CHATSWOOD NSW 2057

BCA Consultant

Landscape Architect
SITE IMAGE
LEVEL 1, 3-5 BAPTIST STREET,
SURRY HILLS NSW 2100

Client



HEALTH INFRASTRUCTURE
LEVEL 8, 77 PACIFIC HWY, NORTH SYDNEY NSW 2060

Architects

woodhead.

343 Pacific Highway
North Sydney NSW 2060
T +612 9964 9500
F +612 9964 9683
ABN 61 007 747 748
www.woodhead.com.au

Checked	Checker
Drawing Coordinated	
Drawing Director Approval	


Project Description
LIVERPOOL HOSPITAL CHILDCARE
LIVERPOOL HOSPITAL

Project Number
10.2165.02


Drawing Title
SECTION DETAILS
Scale
1 : 10

Drawing Number
A5000
Issue
A1


B

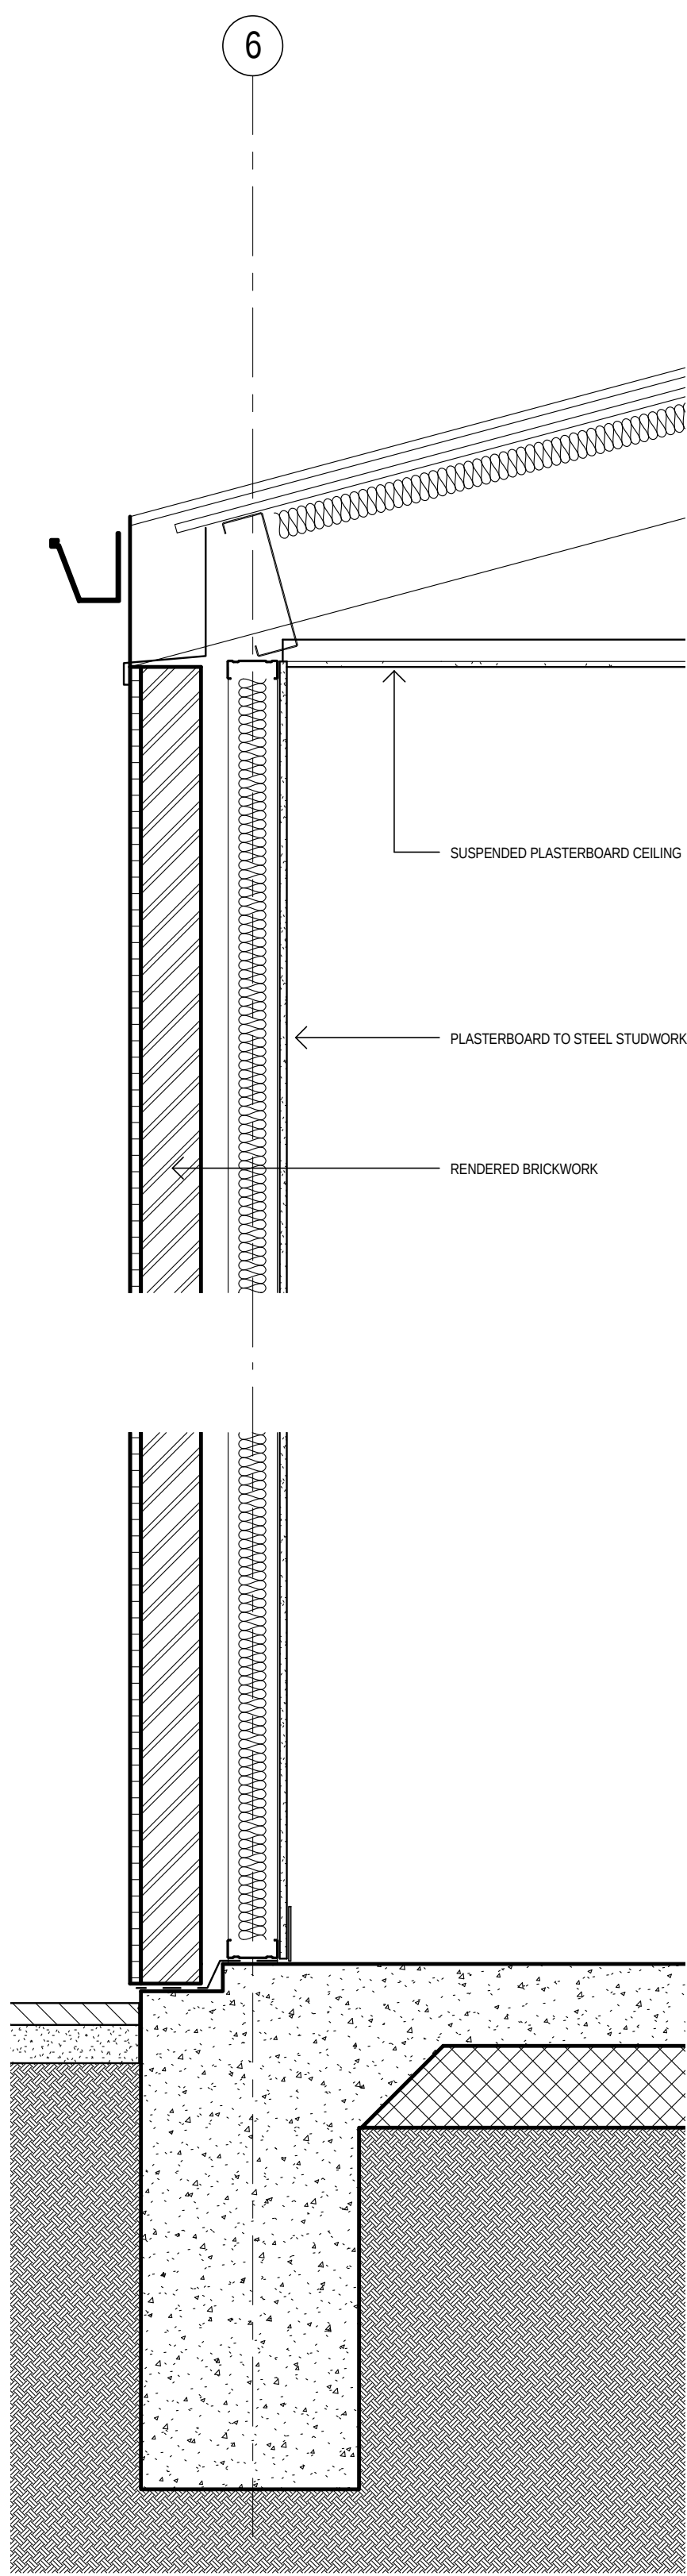


1 SECTION DETAIL
A4100 1 : 10

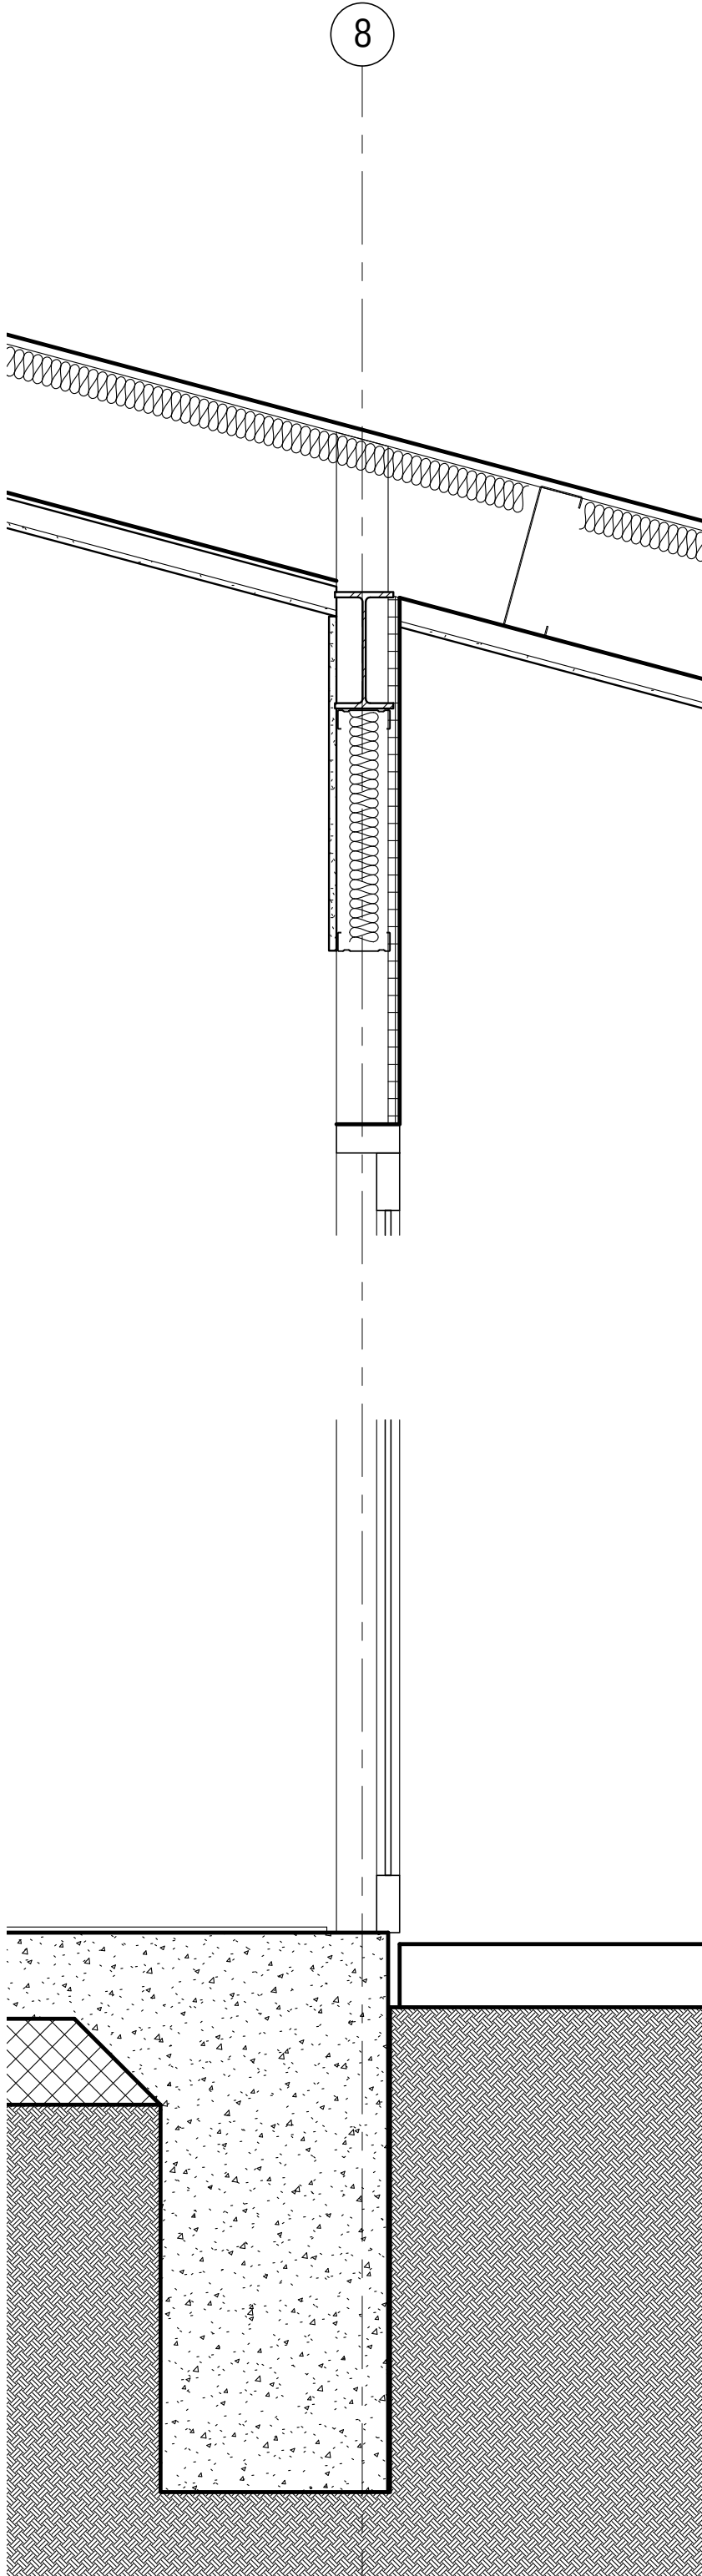

2 SECTION DETAIL
A4100 1 : 10

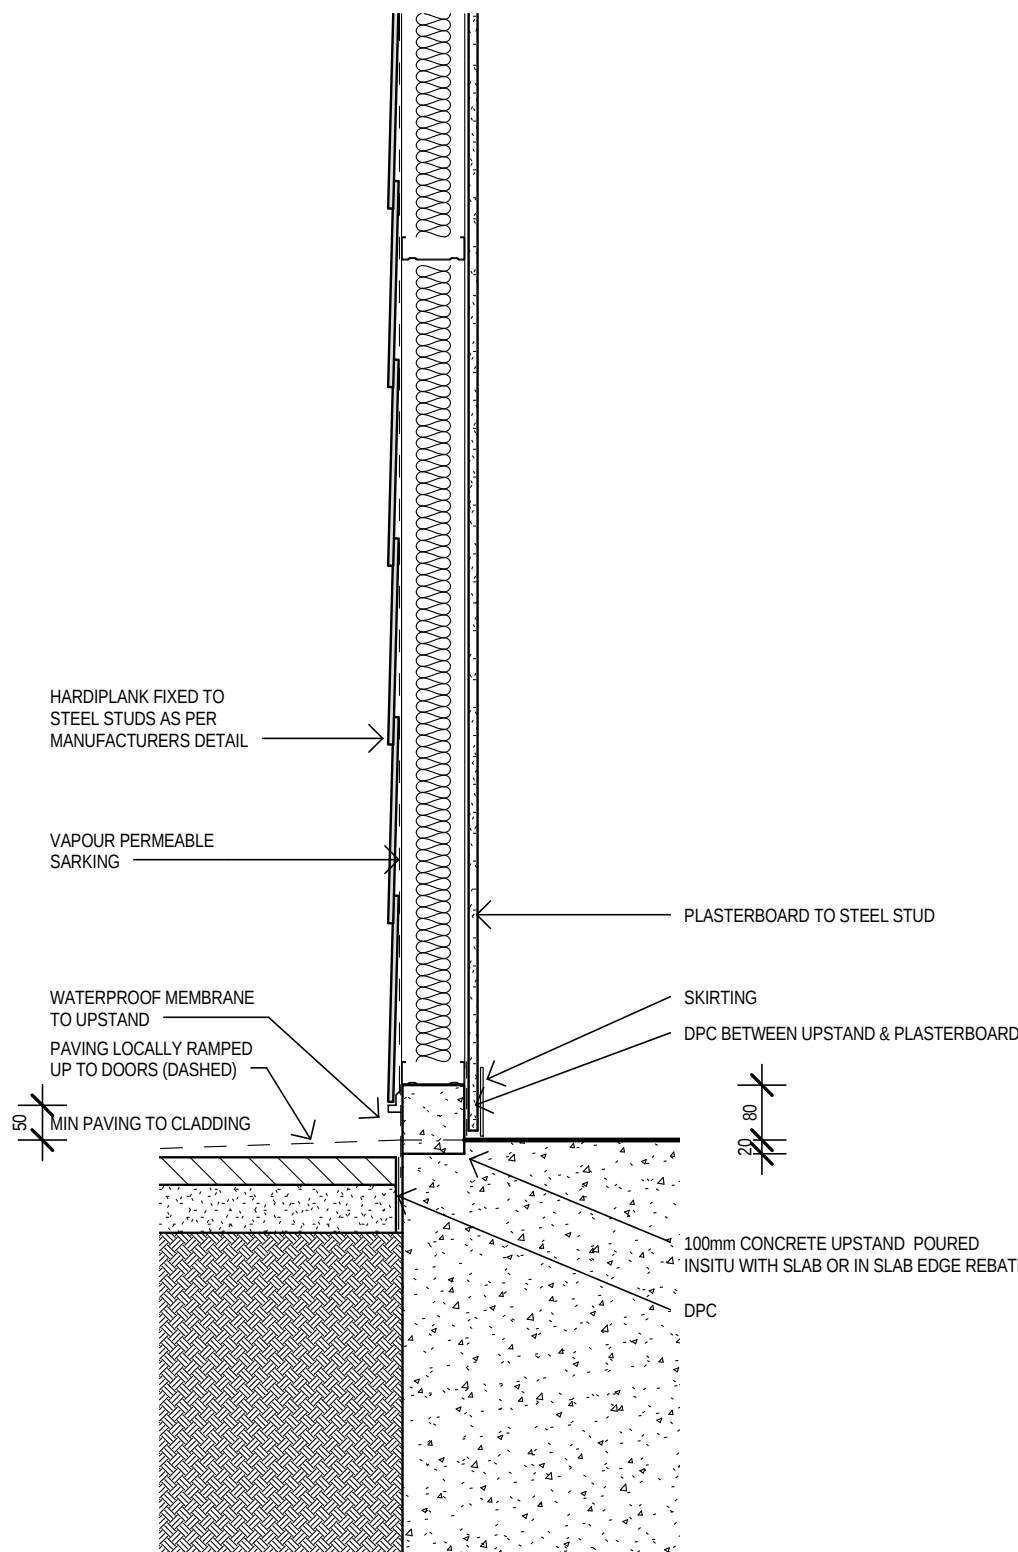

5 SECTION DETAIL - TYP CLAD WALL
A4100 1 : 10

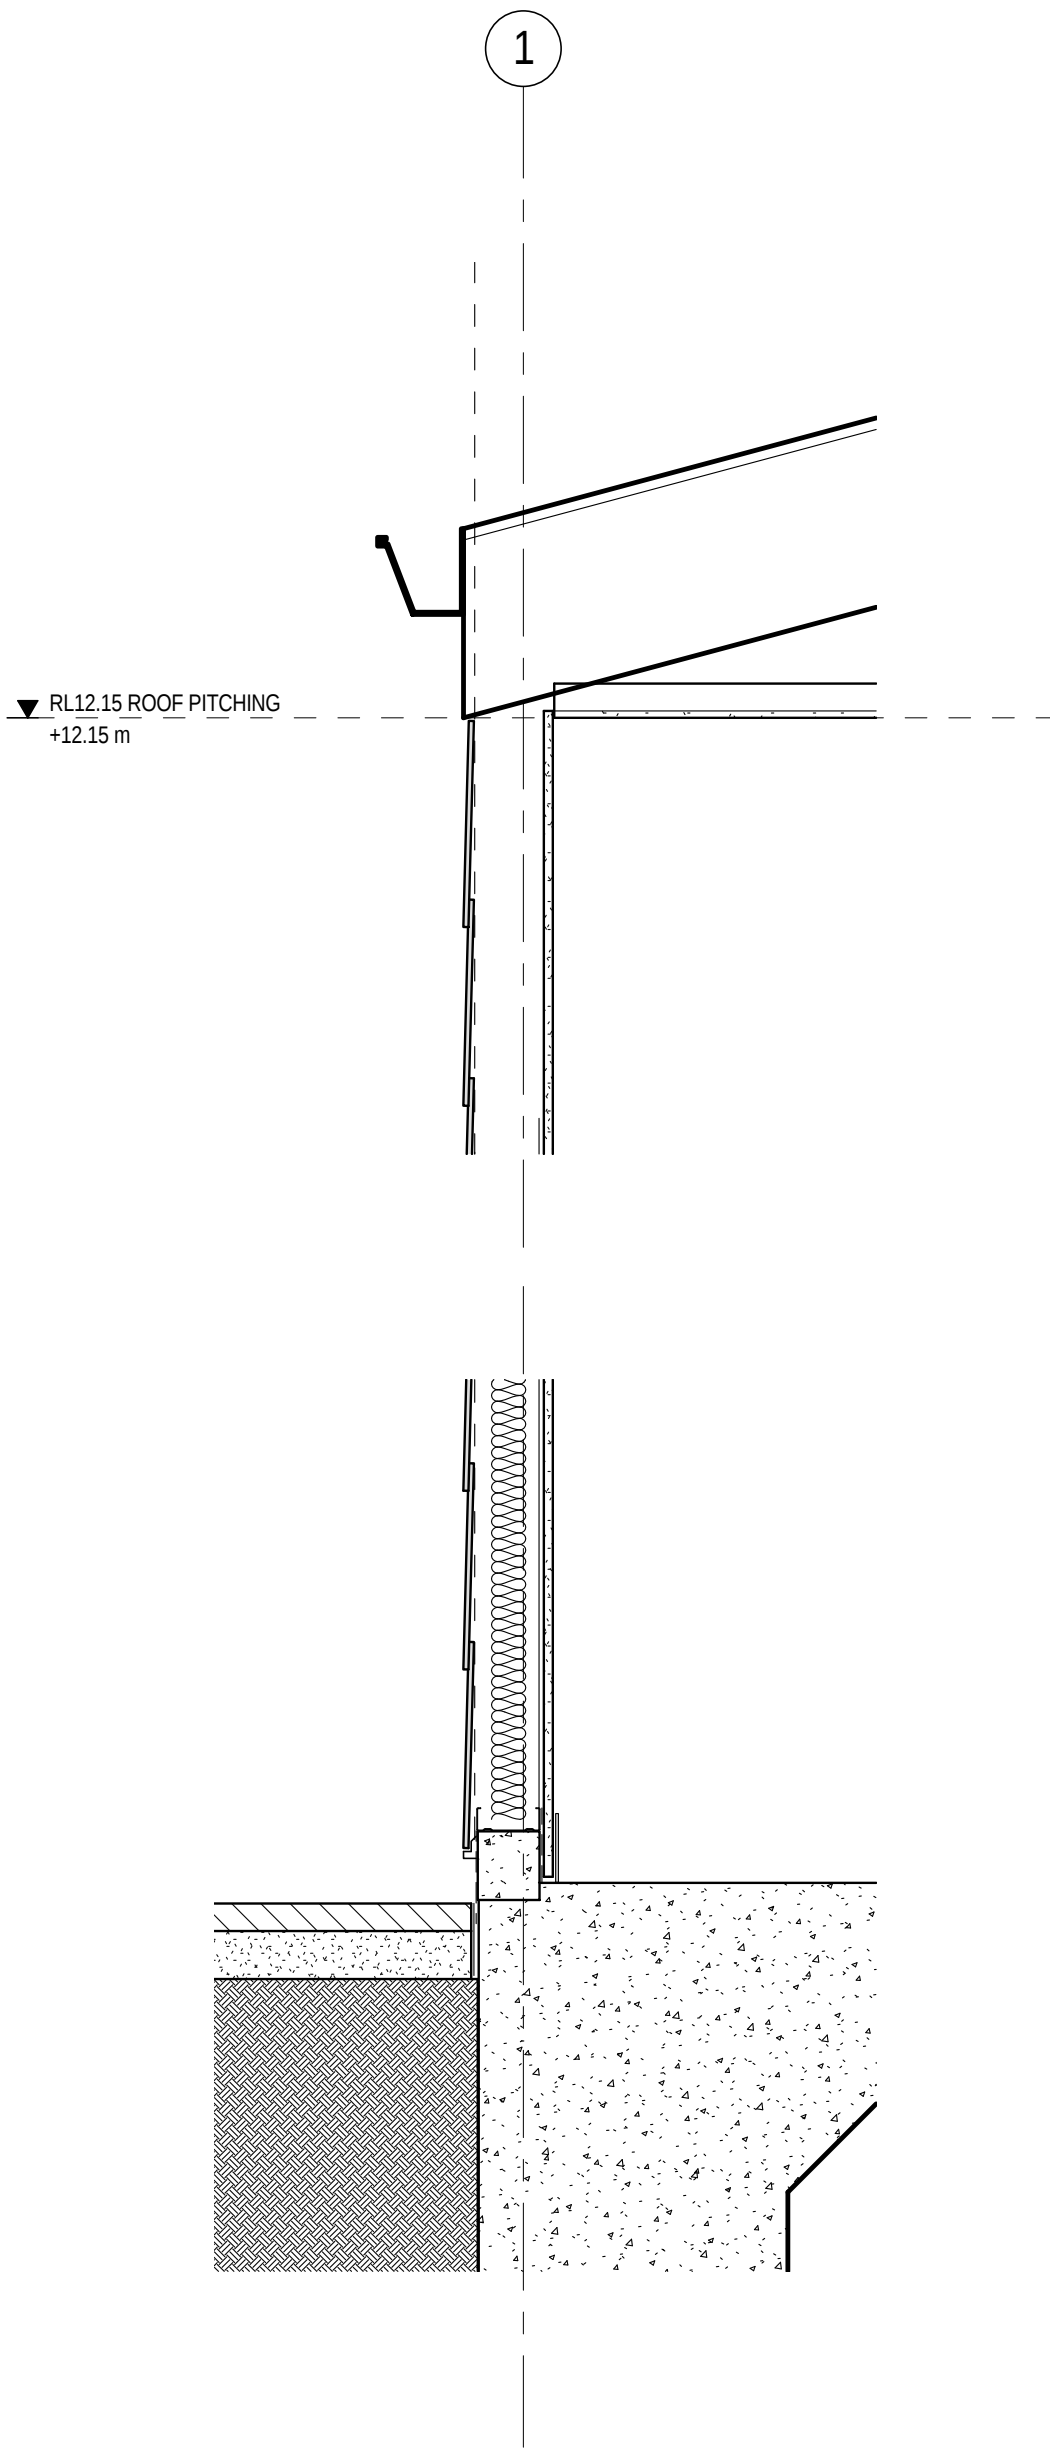

3 Callout of Section 6
A4101 1 : 10

FOR INFORMATION