




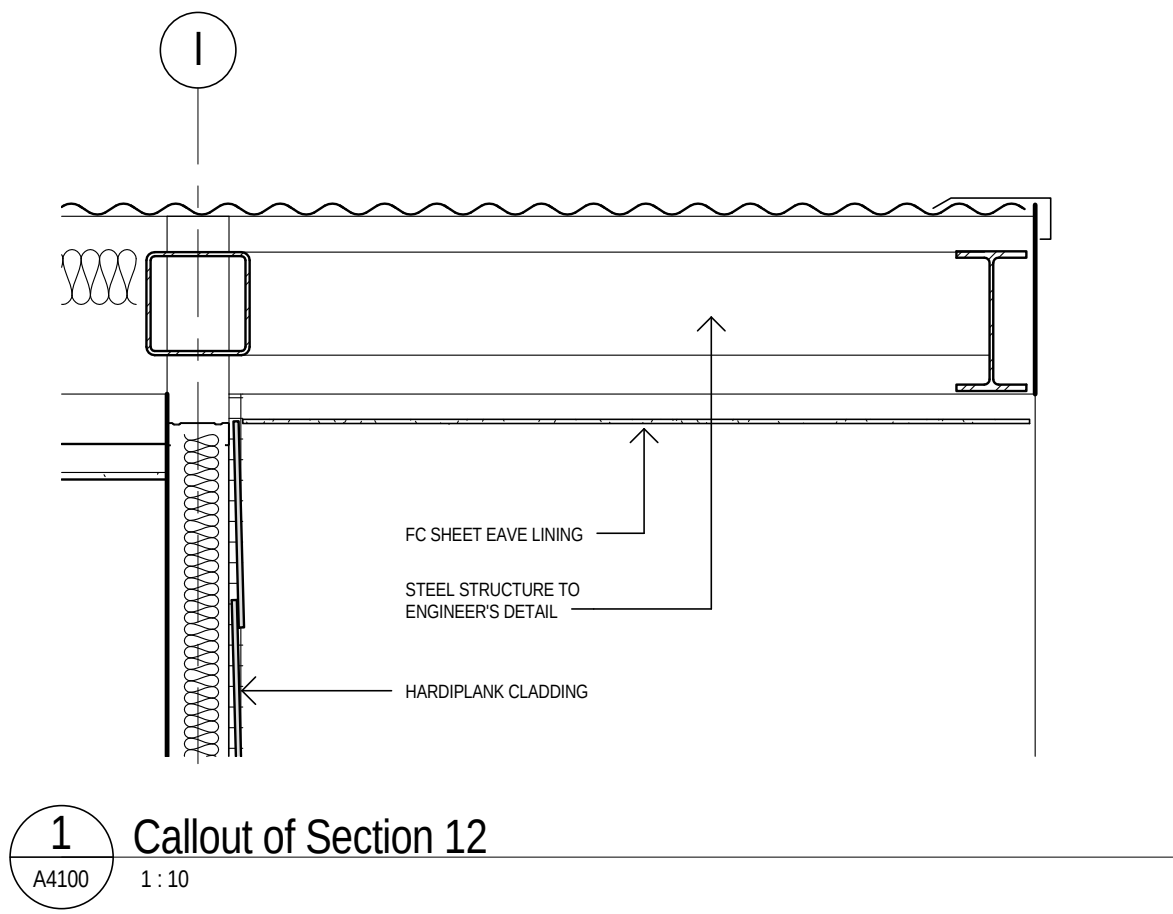

1 Callout of Section 12
A4100 1 : 10

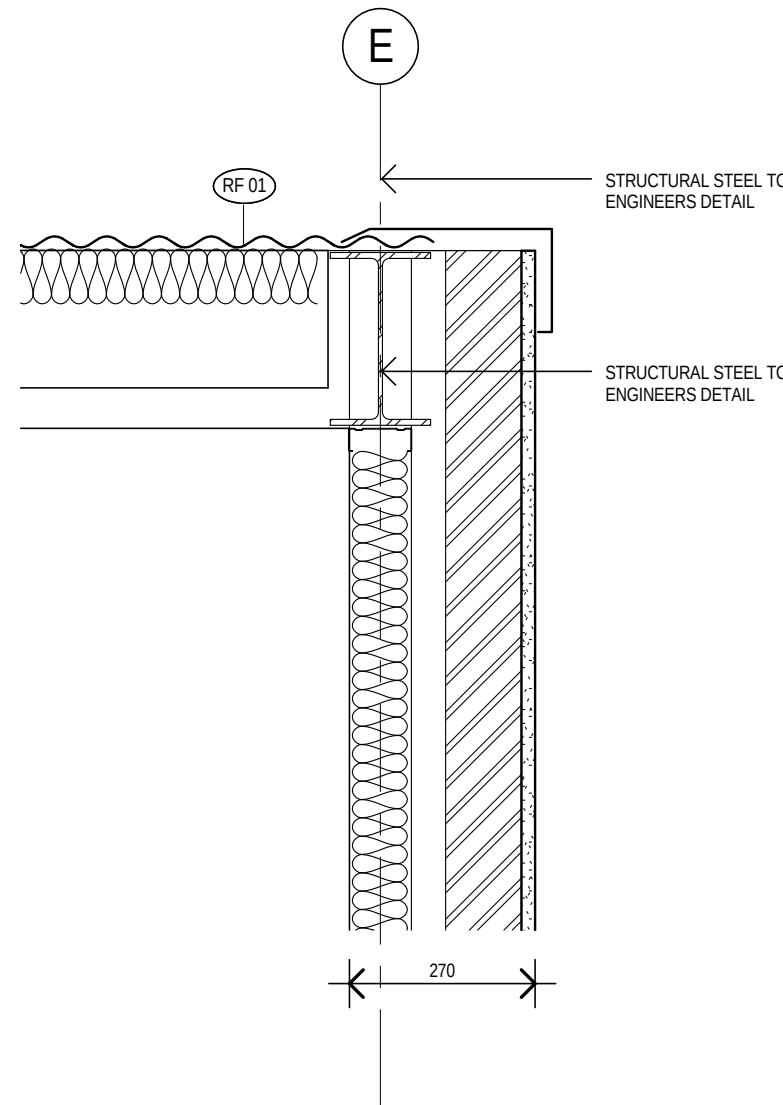

4 Callout of Section 3
A4101 1 : 10

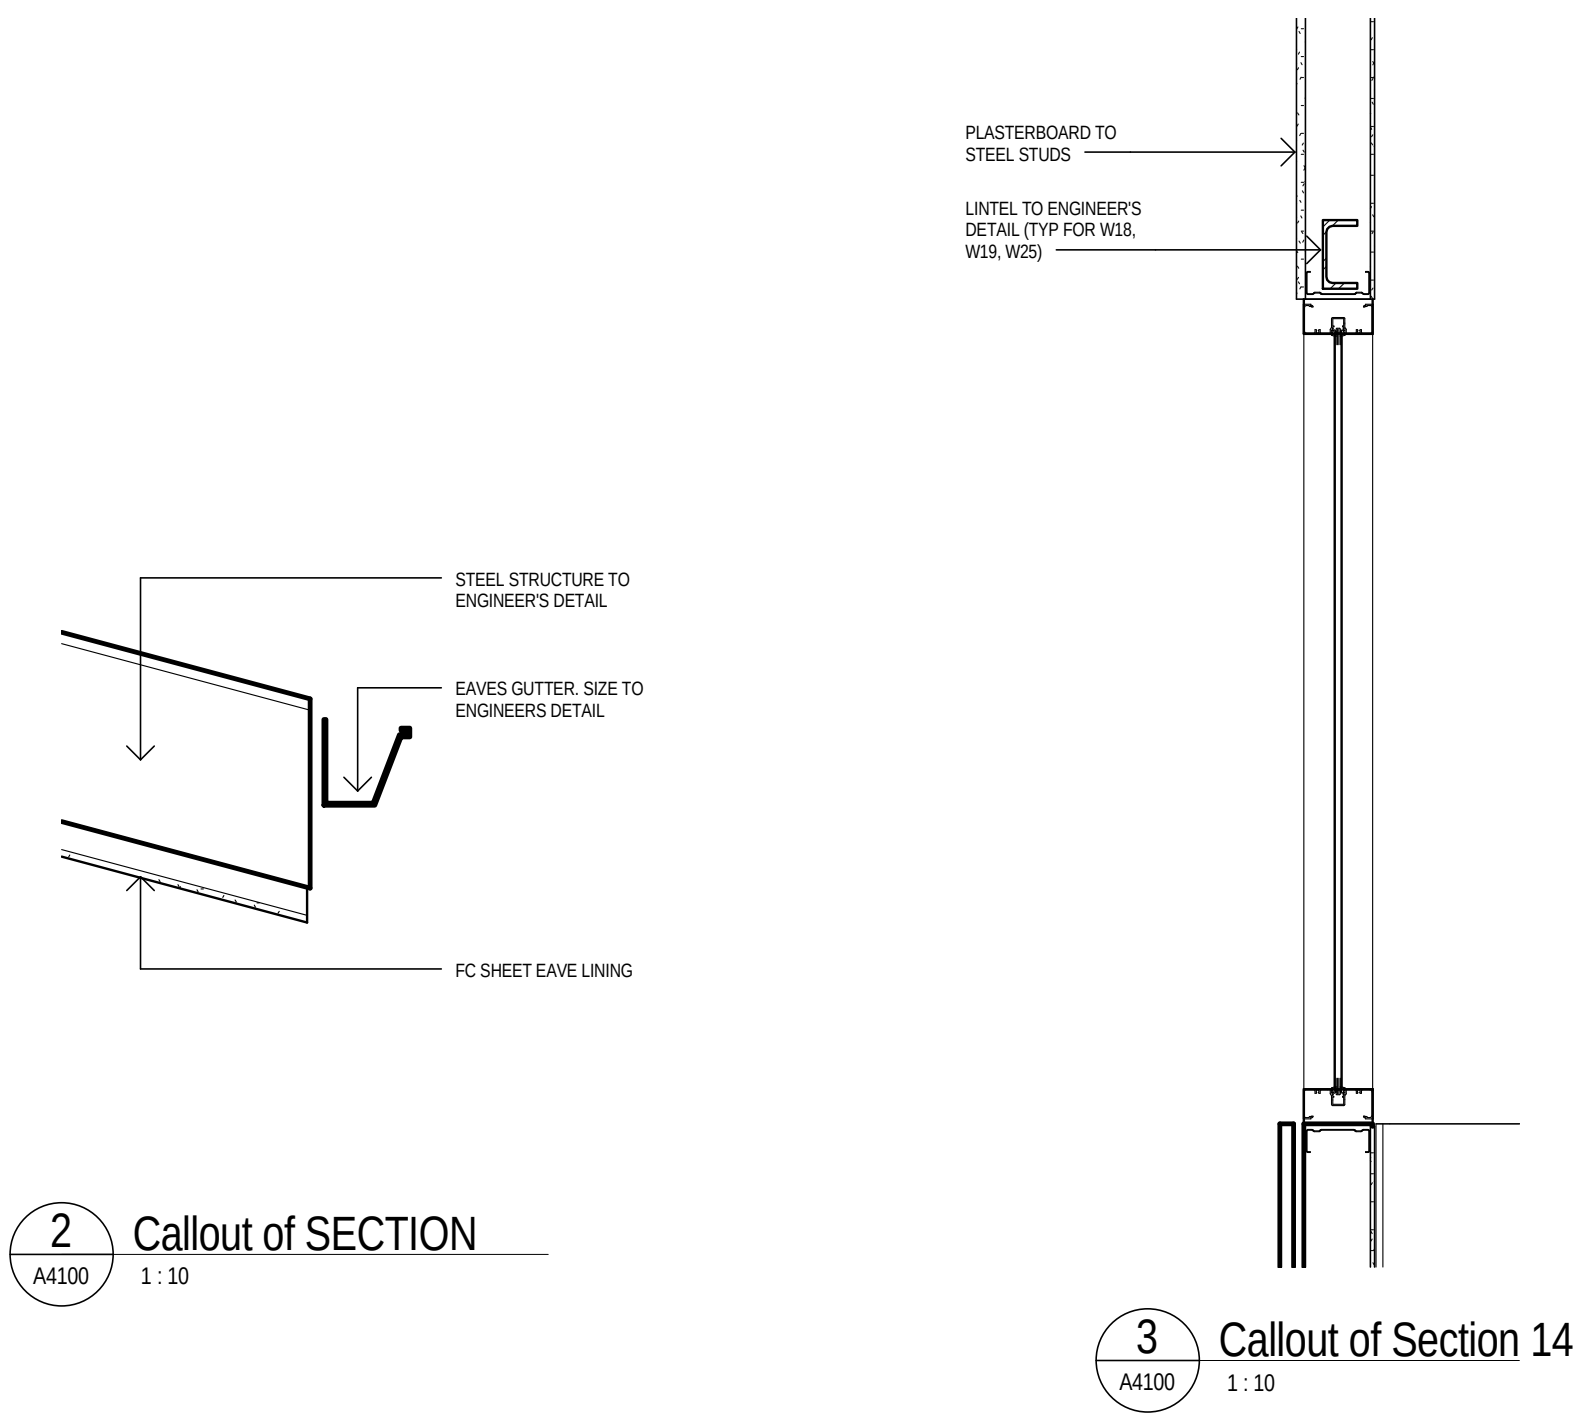


2 Callout of SECTION
A4100 1 : 10

3 Callout of Section 14
A4100 1 : 10

NOTES

This drawing is copyright and the property of WOODHEAD and must not be used without written authorisation. Do not scale this drawing. All dimensions are to be verified on site and any discrepancies reported before commencement of any work or shop drawings.

Key Plan:

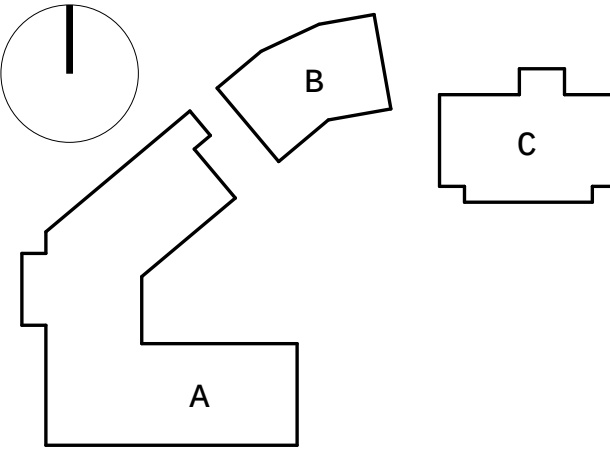

Issue	Revision Description	Date
B	FOR INFORMATION	11/07/2021
A	FOR INFORMATION	11/05/2021

Project Management	CAPITAL INSIGHT PTY LTD LIVERPOOL HOSPITAL REDEVELOPMENT PROJECT OFFICE, 2-4 SPEED STREET, LIVERPOOL NSW 2170
Services	WATERMAN AHW LEVEL 4, 10 HELP STREET, CHATSWOOD NSW 2057
BCA Consultant	

Landscape Architect	SITE IMAGE LEVEL 1, 3-5 BAPTIST STREET, SURRY HILLS NSW 2010
---------------------	--

Client



HEALTH INFRASTRUCTURE
LEVEL 8, 77 PACIFIC HWY, NORTH SYDNEY NSW 2060

Architects

woodhead.

343 Pacific Highway
North Sydney NSW 2060
T +612 9964 9500
F +612 9964 9683
ABN 61 007 747 748
www.woodhead.com.au

Checked	CHK
Drawing Coordinated	CCR
Drawing Director Approval	DIR
Project Description	LIVERPOOL HOSPITAL CHILDCARE LIVERPOOL HOSPITAL

Project Number	10.2185.02	Scale
Drawing Title	SECTION DETAILS	1 : 10
Drawing Number	@ A1	Issue

A5001

B

FOR INFORMATION