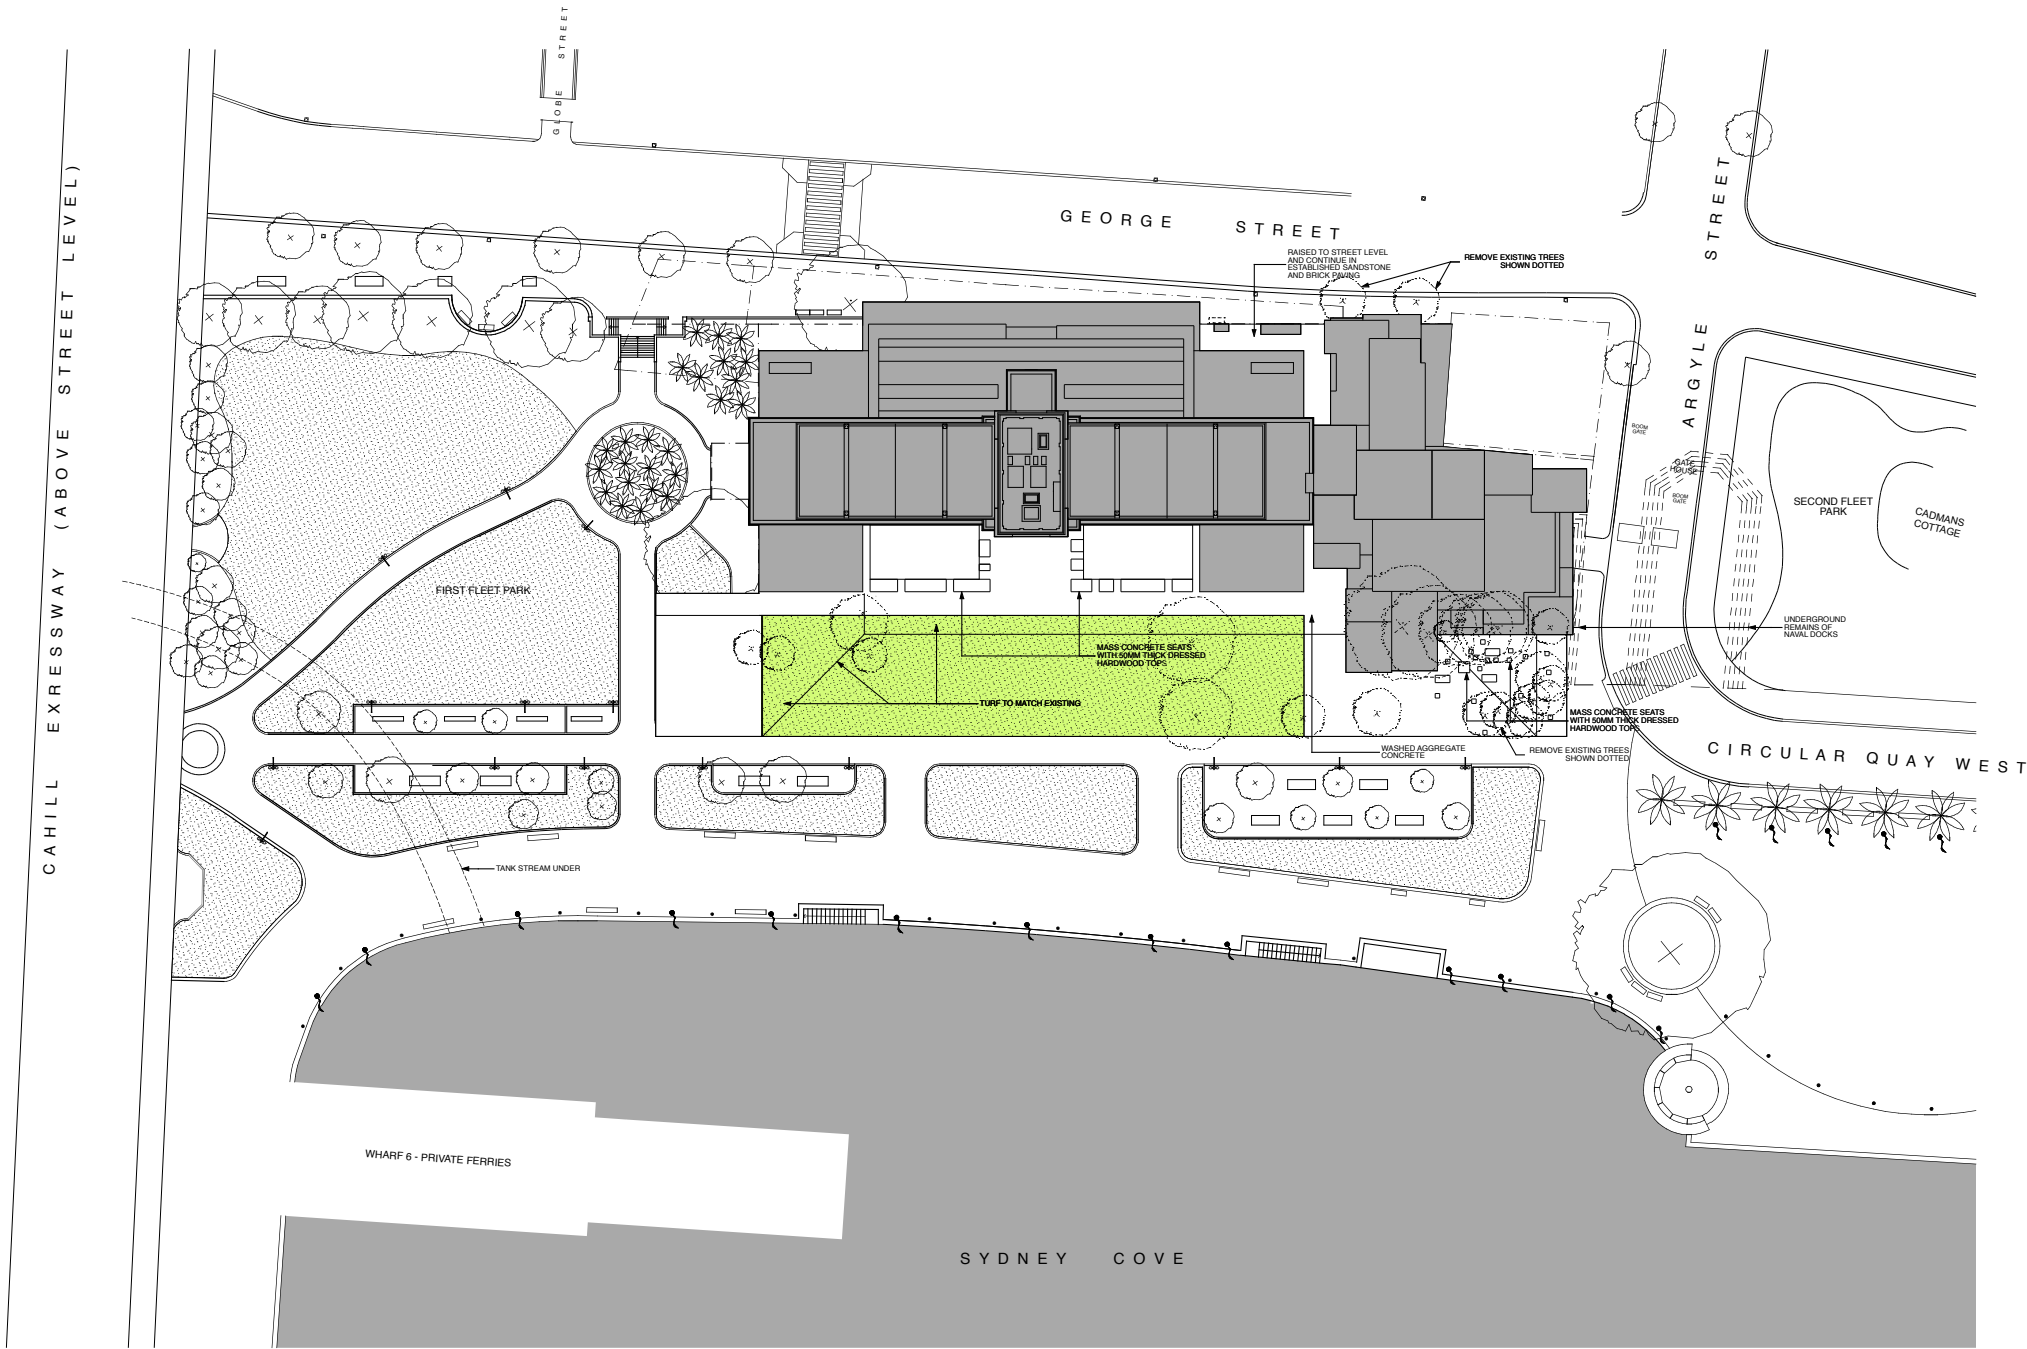


AMENDMENTS		LEGEND		→	ARCHITECTS IN ASSOCIATION		PROJECT MANAGER		CLIENT		PROJECT		DRAWING DESCRIPTION	
ISSUE	DATE	DETAILS	FINAL PROJECT APPLICATION		ARCHITECT MARSHALL PTY LTD	NSW DEPARTMENT OF COMMERCE	ROOT PROJECTS	AUSTRALIA	MUSEUM OF CONTEMPORARY ART	CONTACT: EUAN UPSTON	MUSEUM OF CONTEMPORARY ART	REDEVELOPMENT	LANDSCAPE PLAN PROPOSED	SCALE
C	02.12.08				NSW AFB NO. 4644 CONTACT: SAM MARSHALL	GOVERNMENT ARCHITECTS OFFICE PETER MOULD NSW GOVERNMENT ARCHITECT NSW AFB NO. 3301 CONTACT: WILLIAM PHELPS	LEVEL 18, MCKELL BUILDING 2-24 RAWSON PLACE SYDNEY 2000	LEVEL 5, 27-31 MACQUARIE PLACE SYDNEY 2000	140 GEORGE STREET THE ROCKS 2000		140 GEORGE STREET CIRCULAR QUAY		DRAWING No.	ISSUE
					BOH Back of House C Communication CE Conservation Exhaust Air COA Common Outdoor Air ORA Common Air Relief D Disabled Toilet E Electrical FHD Fire Hydrant FHR Fire Hose Reel FSA Foyer Supply Air GRA Gallery Return Air GRC Glass Reinforced Cement GSA Gallery Supply Air H Hydraulics	KE Kitchen Exhaust Air LC Lighting Controls LE Loading Exhaust Air LRA Lecture Return Air LSA Lecture Supply Air M Male Toilet OFC Off Form Concrete P Pipework PR Parents Room PO Rainwater Outlet S Sprinklers SW Sewer T Toilets Exhaust Air WE Workshop Exhaust Air								
					PO BOX 780 DARLINGHURST 1300	LEVEL 18, MCKELL BUILDING 2-24 RAWSON PLACE SYDNEY 2000	PHONE: 02 9310 7555 FAX: 02 9310 4144 EMAIL: sam@marshall.net.au	PHONE: 02 9372 8469 FAX: 02 9372 8467 EMAIL: william.phelps@commerce.nsw.gov.au	PHONE: 02 9251 8040 FAX: 02 9251 8144 EMAIL: kristin@rootprojects.com.au	PHONE: 02 9245 2418 FAX: 02 9241 5844 EMAIL: euan.upston@mca.com.au	DO NOT SCALE DRAWINGS, USE FIGURED DIMENSIONS ONLY. VERIFY ALL DIMENSIONS ON SITE. DIMENSIONS ARE TO FINISHED SURFACES UNLESS OTHERWISE NOTED. IF IN DOUBT, PLEASE ASK.		PA20 C	