




1 SEMI MATURE TREE PLANTING
TYPICAL SECTION 1:20

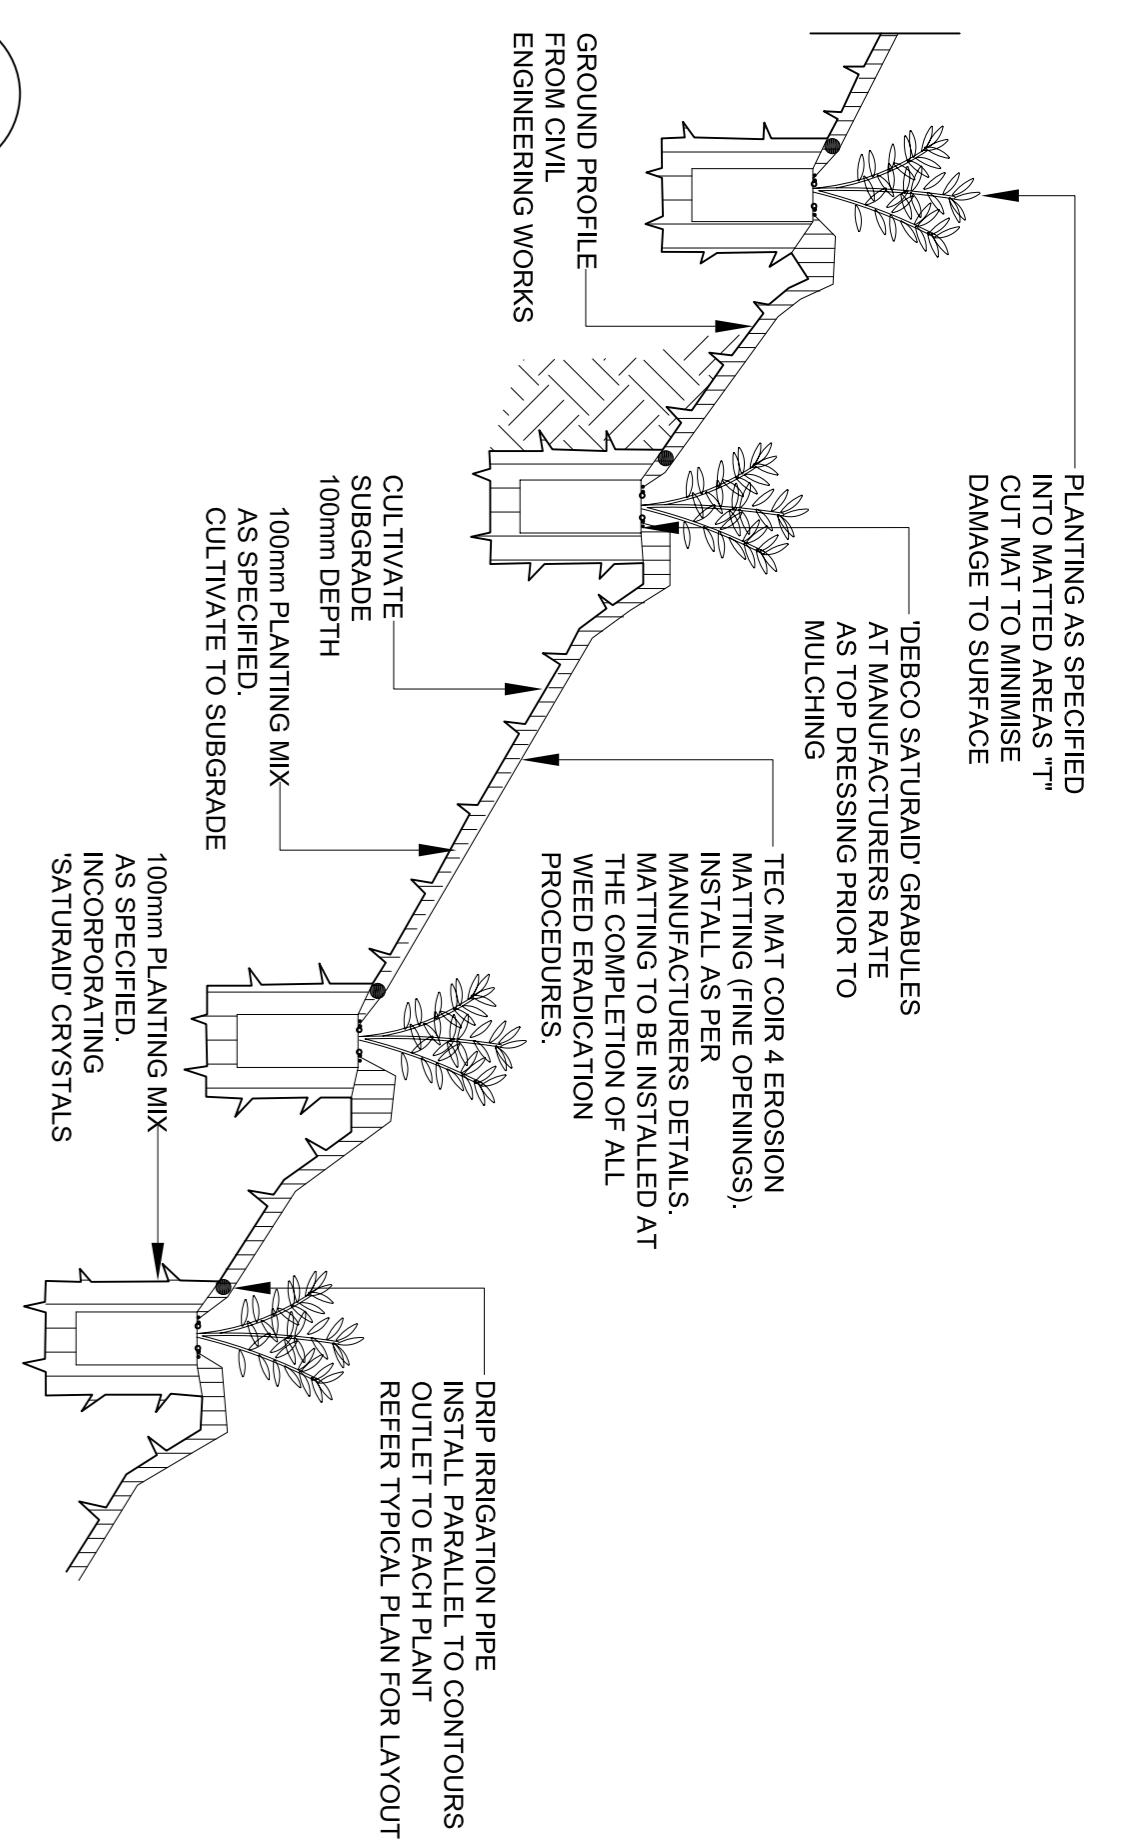


2 MASS PLANTING-EMBANKMENT (1in2)
TYPICAL SECTION 1:10

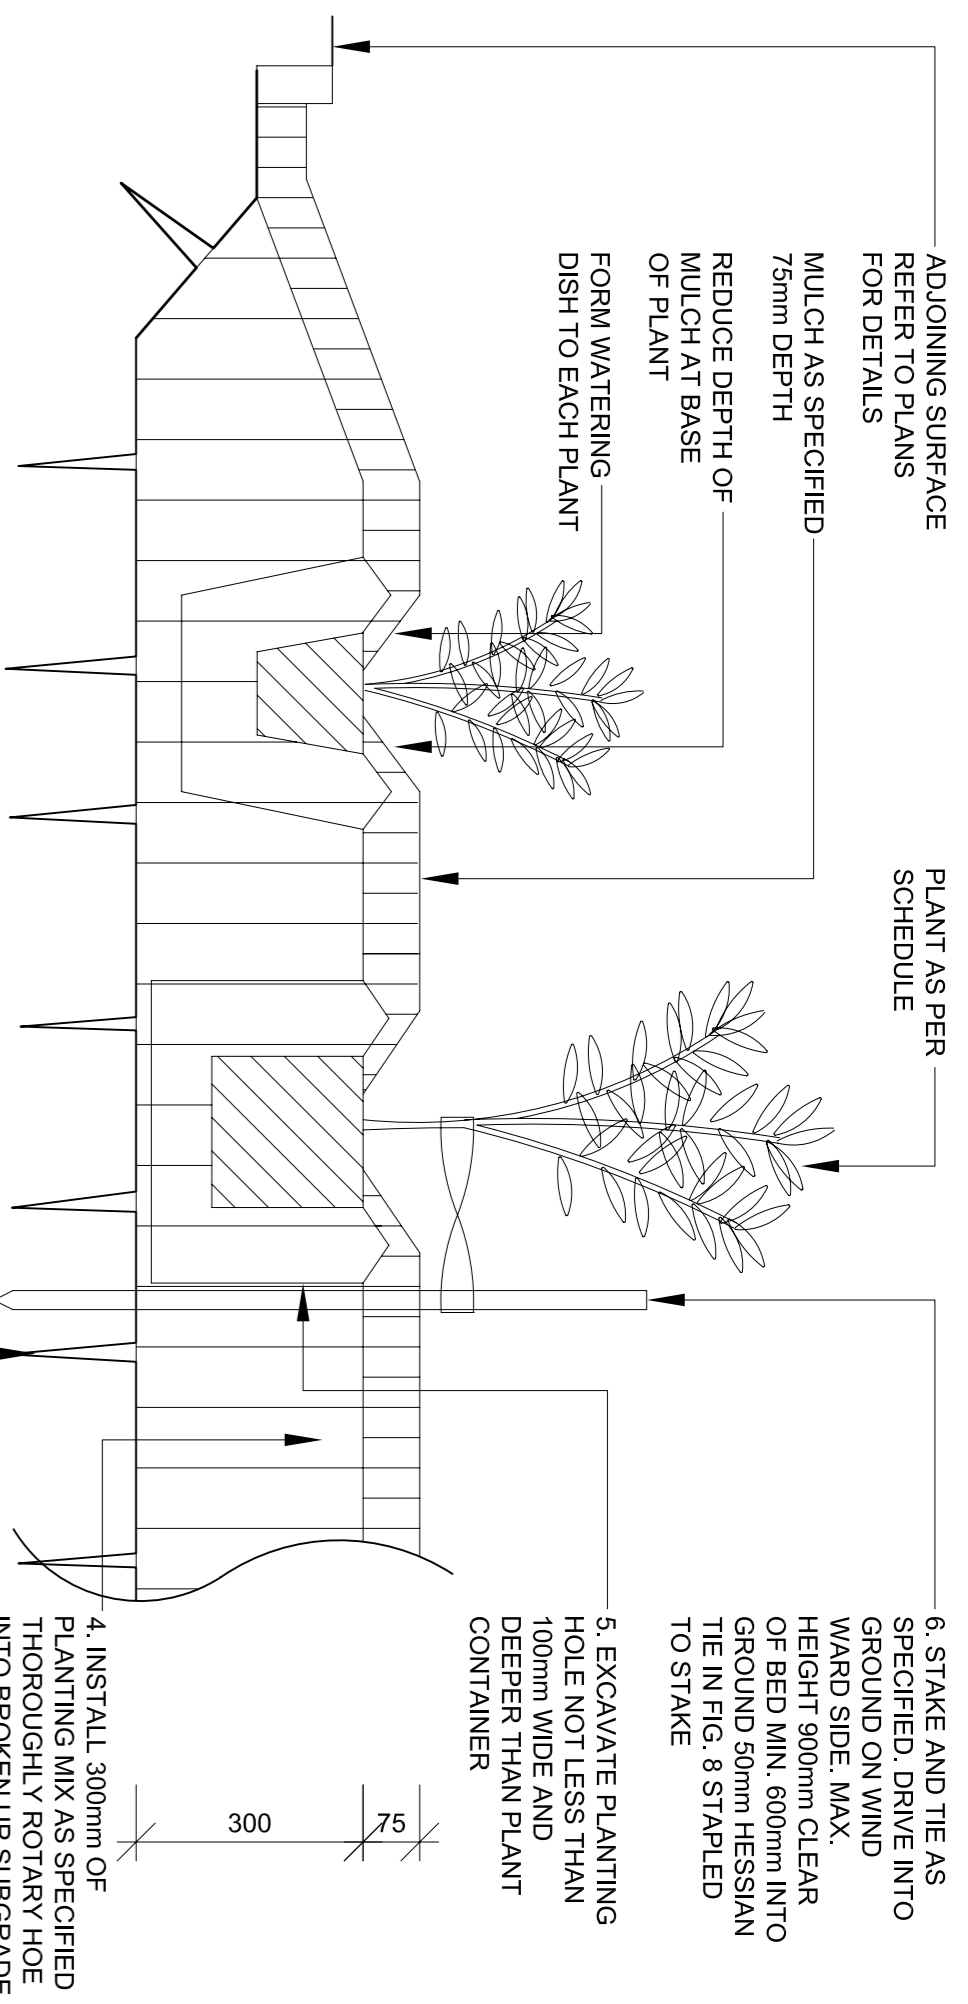


4 MASS PLANTING DETAIL
TYPICAL SECTION 1:10

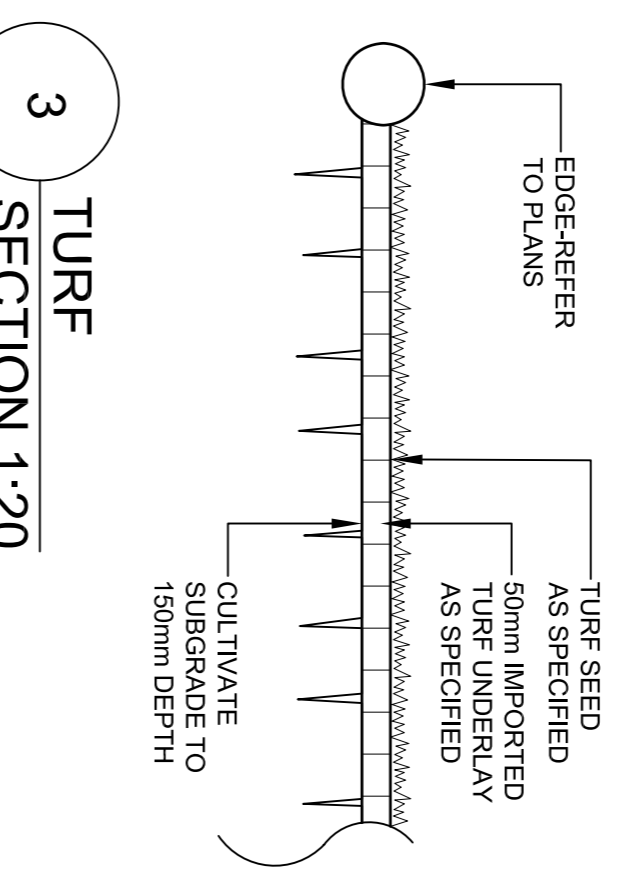


3 TURF
SECTION 1:20

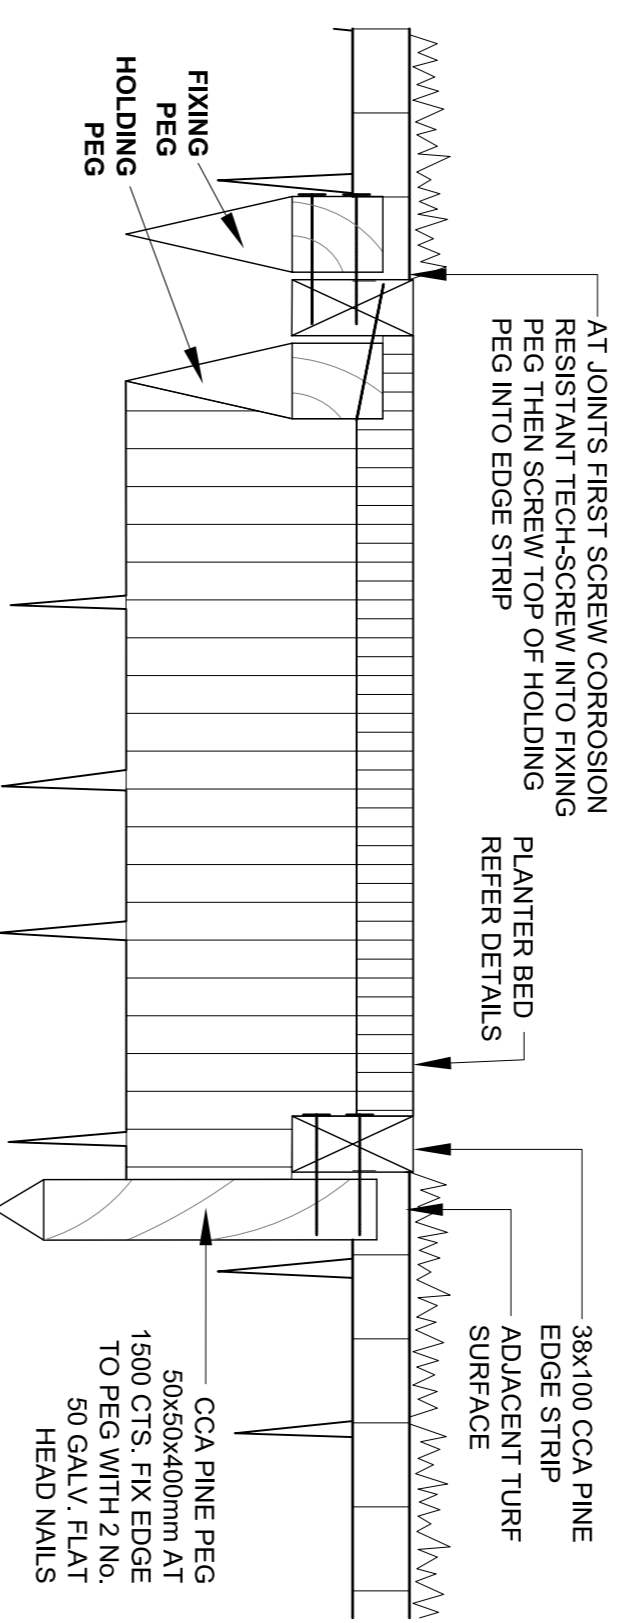


5 EDGE-TIMBER
TYPICAL SECTION 1:10

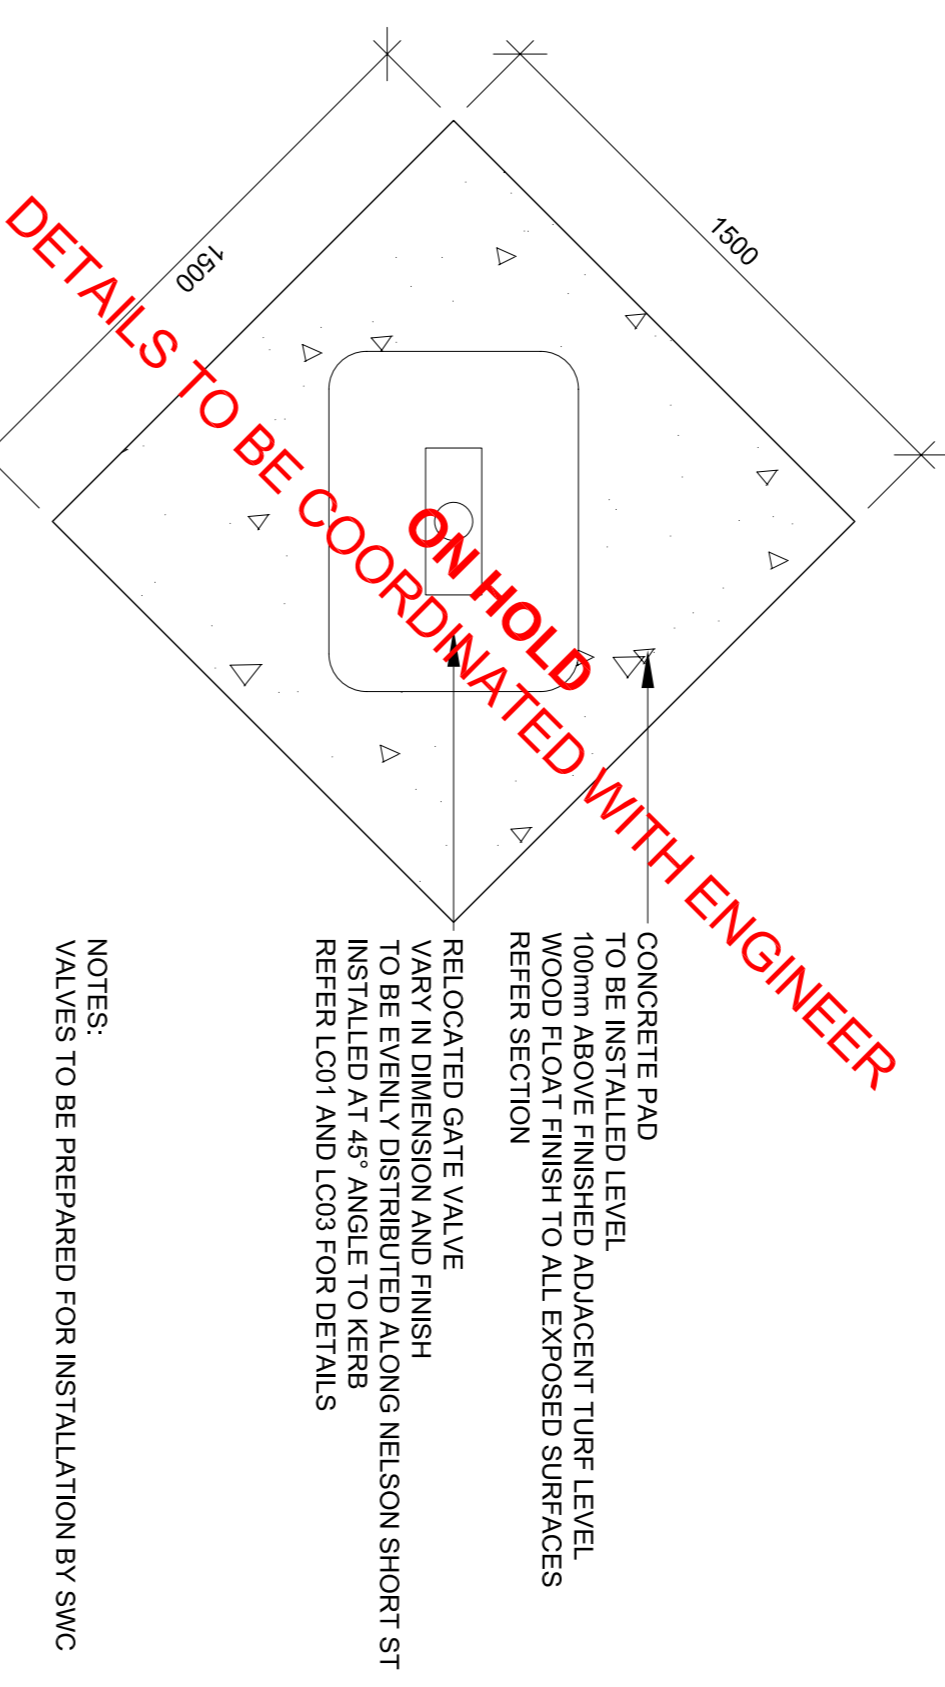


7 RELOCATED HERITAGE ITEM
TYPICAL PLAN 1:20

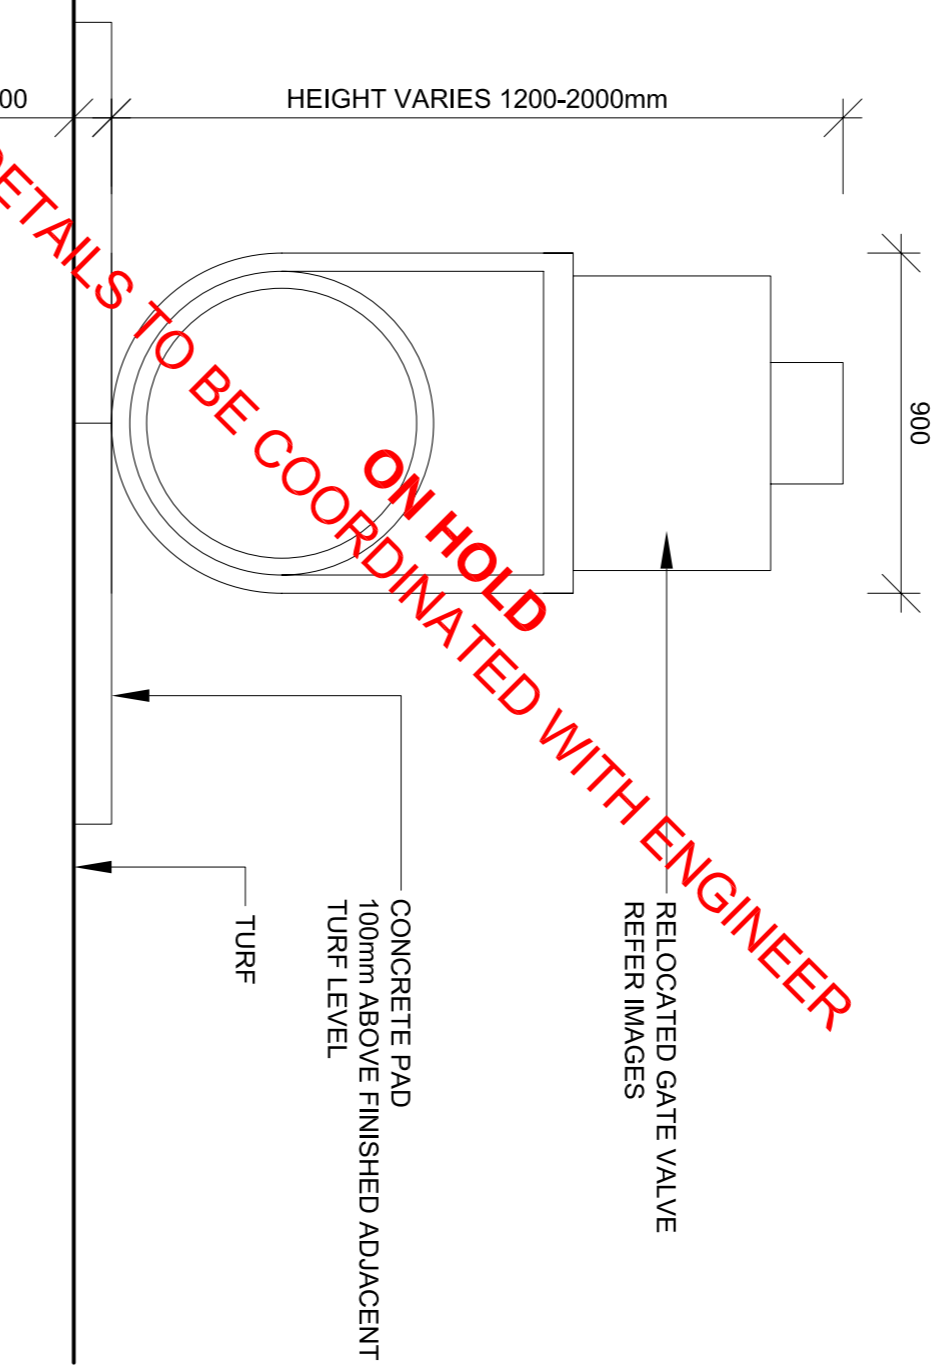

7a RELOCATED HERITAGE ITEM
TYPICAL ELEVATION 1:20

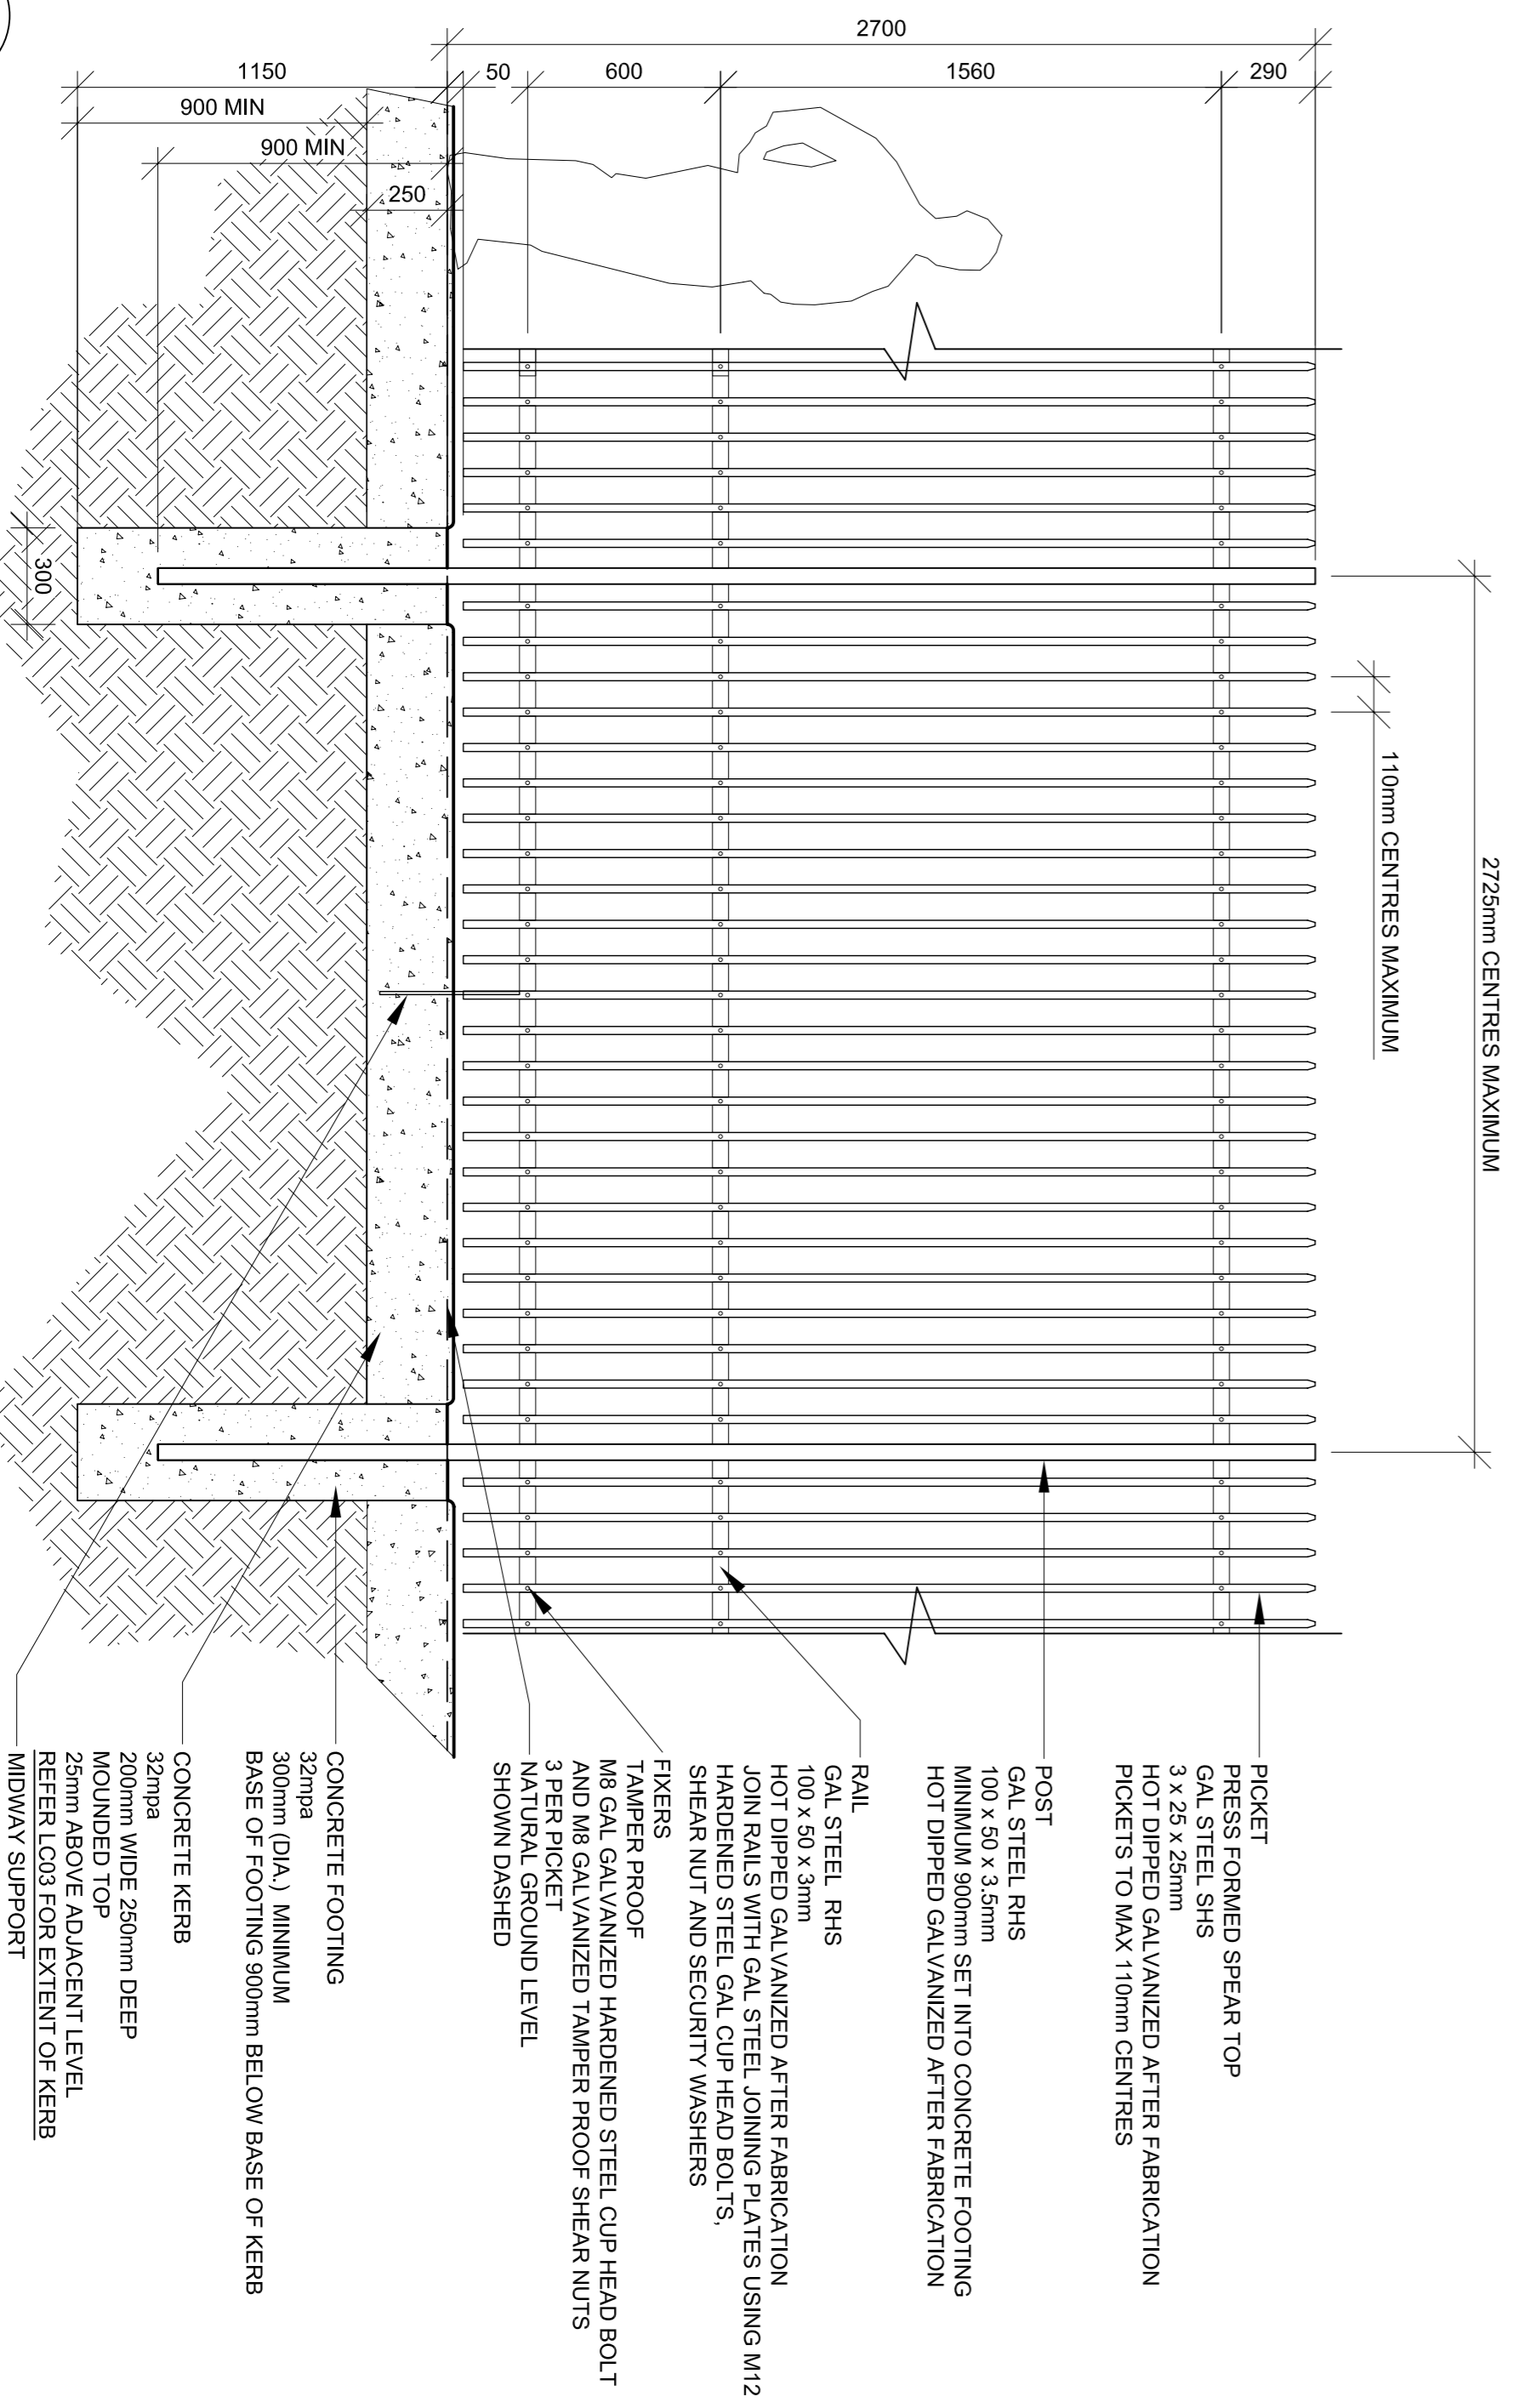

6 2700mm PALISADE FENCE
TYPICAL ELEVATION 1:20

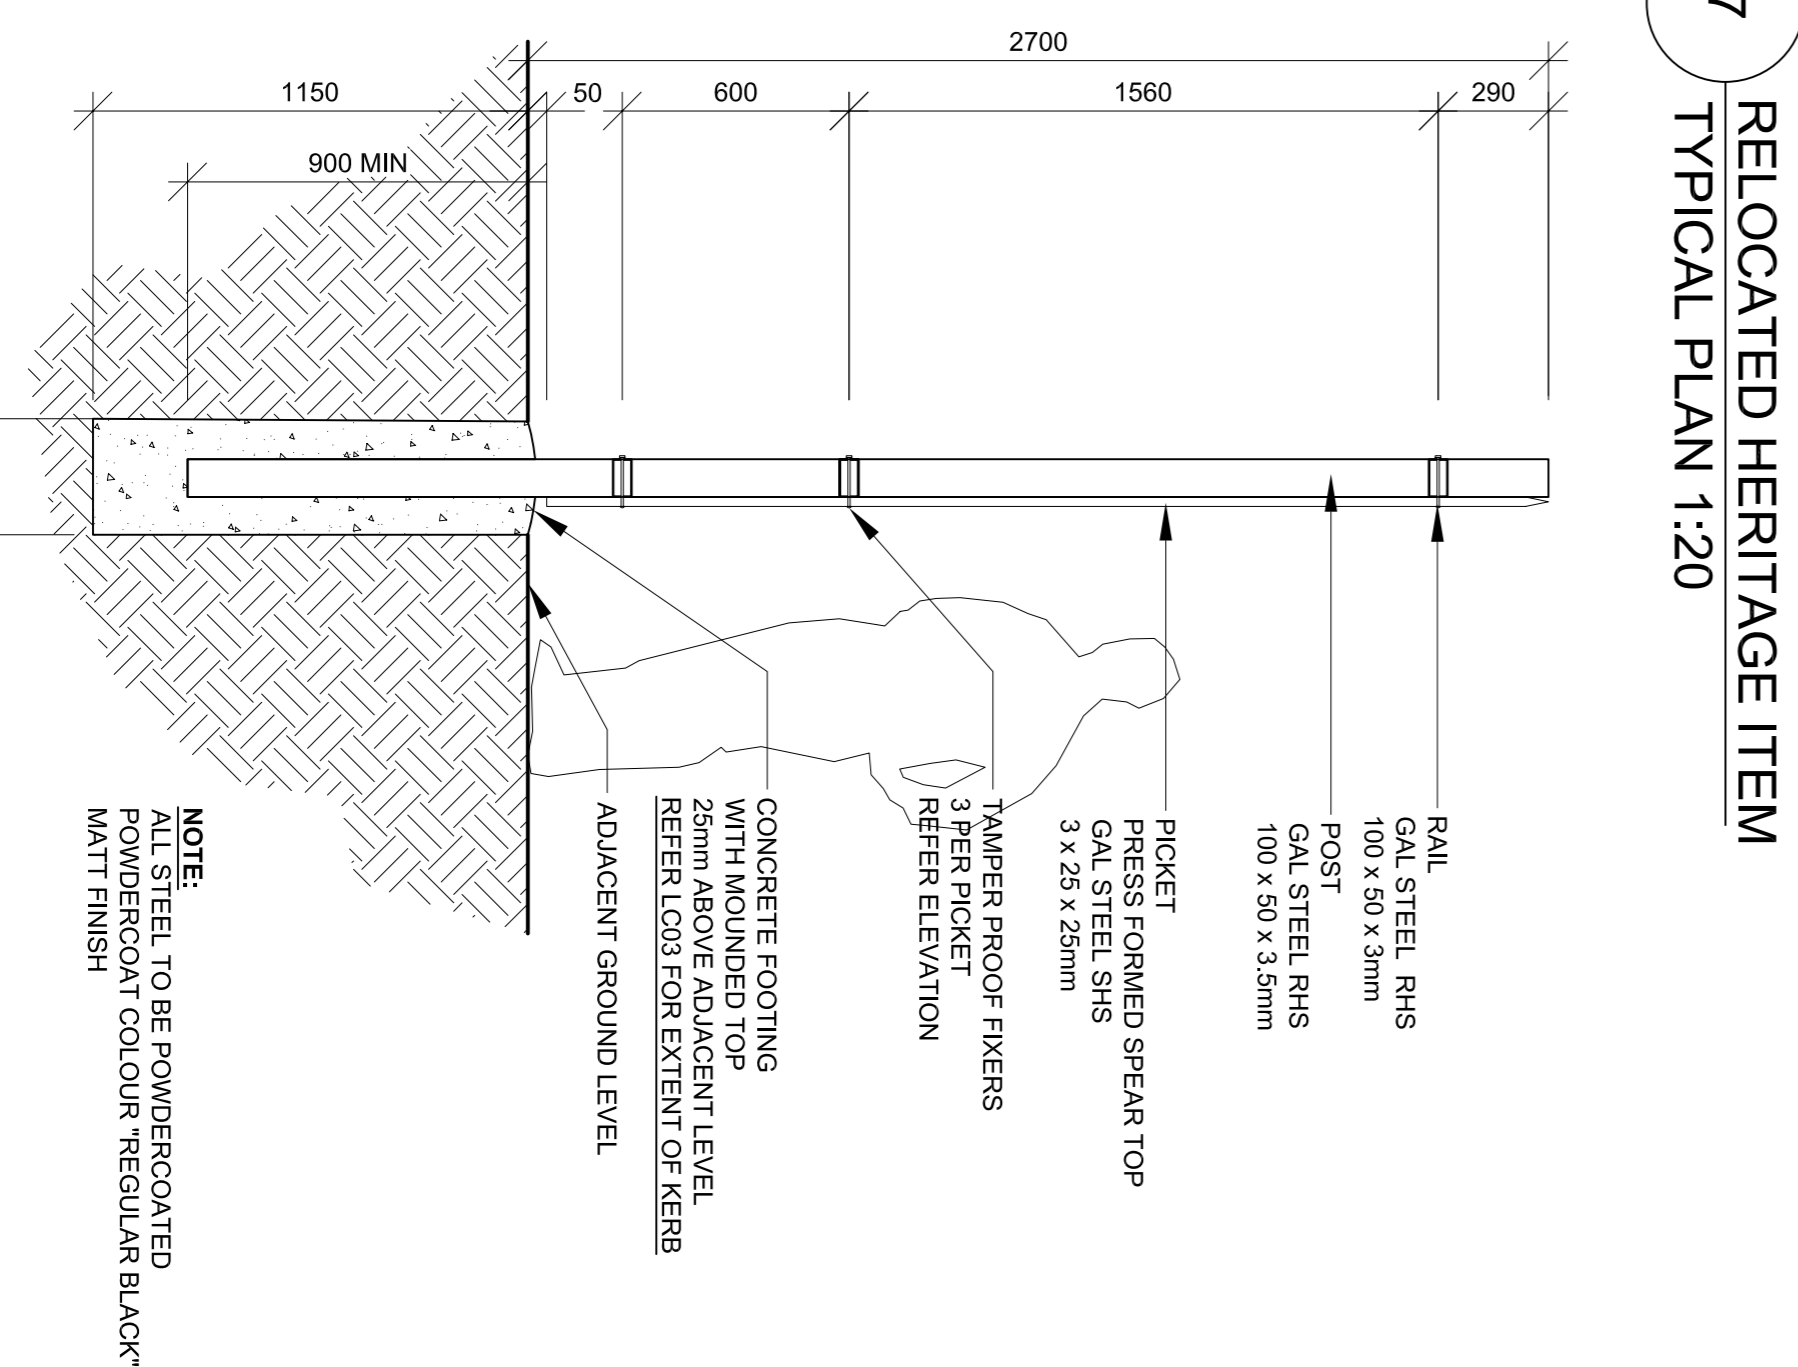

6a 2700mm PALISADE FENCE
TYPICAL SECTION 1:20

ON HOLD
DETAILS TO BE COORDINATED WITH ENGINEER

ON HOLD
DETAILS TO BE COORDINATED WITH ENGINEER

FOR CONSTRUCTION

taylor frammer

LANDSCAPE DETAILS

scale: Variations: AL
date: 07.10.2019
job no: 07-1215

designer: AL
checked: DMF
drawing no: LC02
revision: 1

Copyright of Taylor Frammer Landscape Architects Pty Ltd. Reproduction of any part of this drawing without the written consent of Taylor Frammer Landscape Architects Pty Ltd is strictly prohibited.

no.	description	date
1	SWC COMMENTS PLANTING	07.10.2019
2	EMBAVEMENT EAST SWALE NELSON	25.09.2019
3	SHORT FOR CONSTRUCTION	14.09.2019
4	ENTRY SIGNAGE WALLS AND PLANTING	18.08.2019
5	ENTRY SIGNAGE WALLS	27.04.2019
6	ENTRY SIGNAGE WALLS	19.03.2019
7	ENTRY SIGNAGE WALLS	19.03.2019
8	ENTRY SIGNAGE WALLS	19.03.2019
9	ENTRY SIGNAGE WALLS	21.10.2019
10	ENTRY SIGNAGE WALLS	23.09.2018

Project: POTTS HILL, SYDNEY WATER CORPORATION

Project Manager: [Name]

Site: [Address]

Scale: 1:20