


NORTH ELEVATION

1:250 @ A1


1:250 @ A1

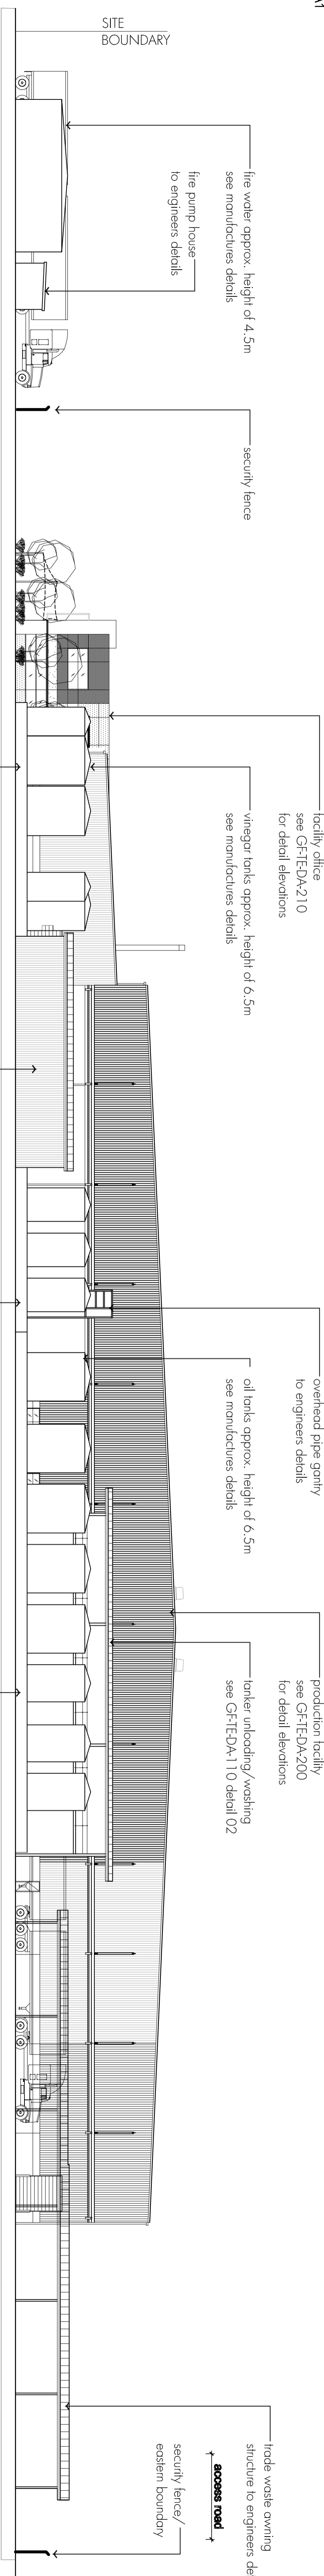

02 SOUTH ELEVATION

1:250 @ A1


1:250 @ A1

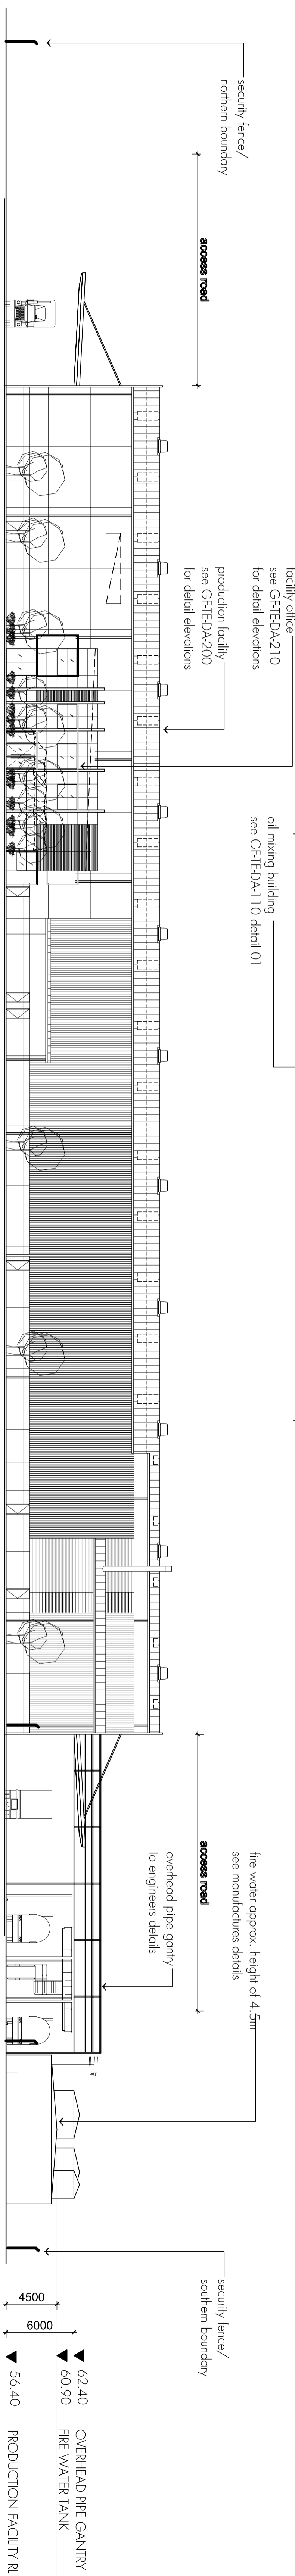

03 WEST ELEVATION

1:250 @ A1

1:250 @ A1

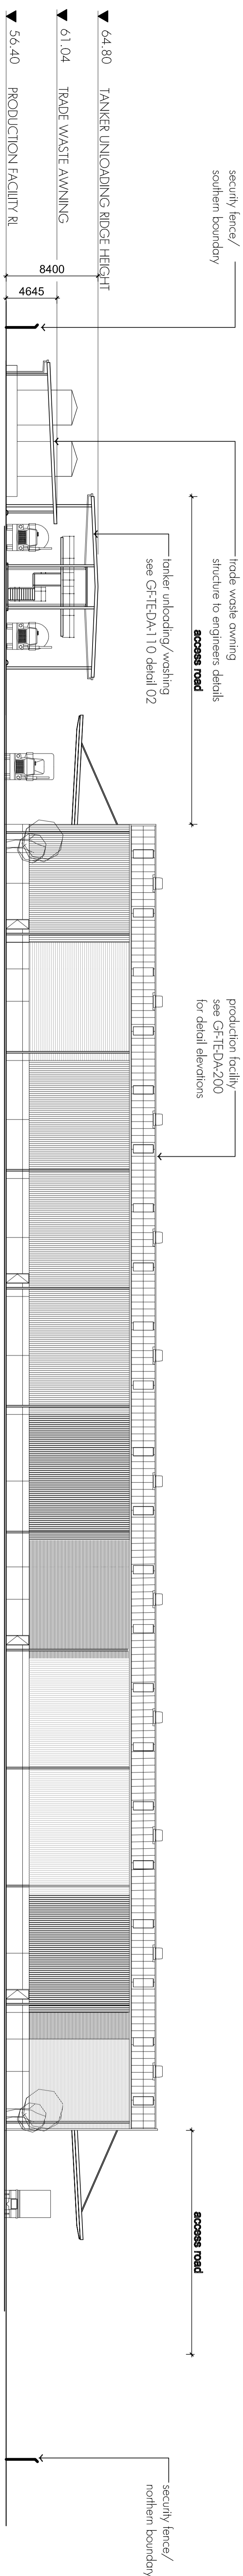

04 EAST ELEVATION

1:250 @ A1

1:250 @ A1

[illegible]