

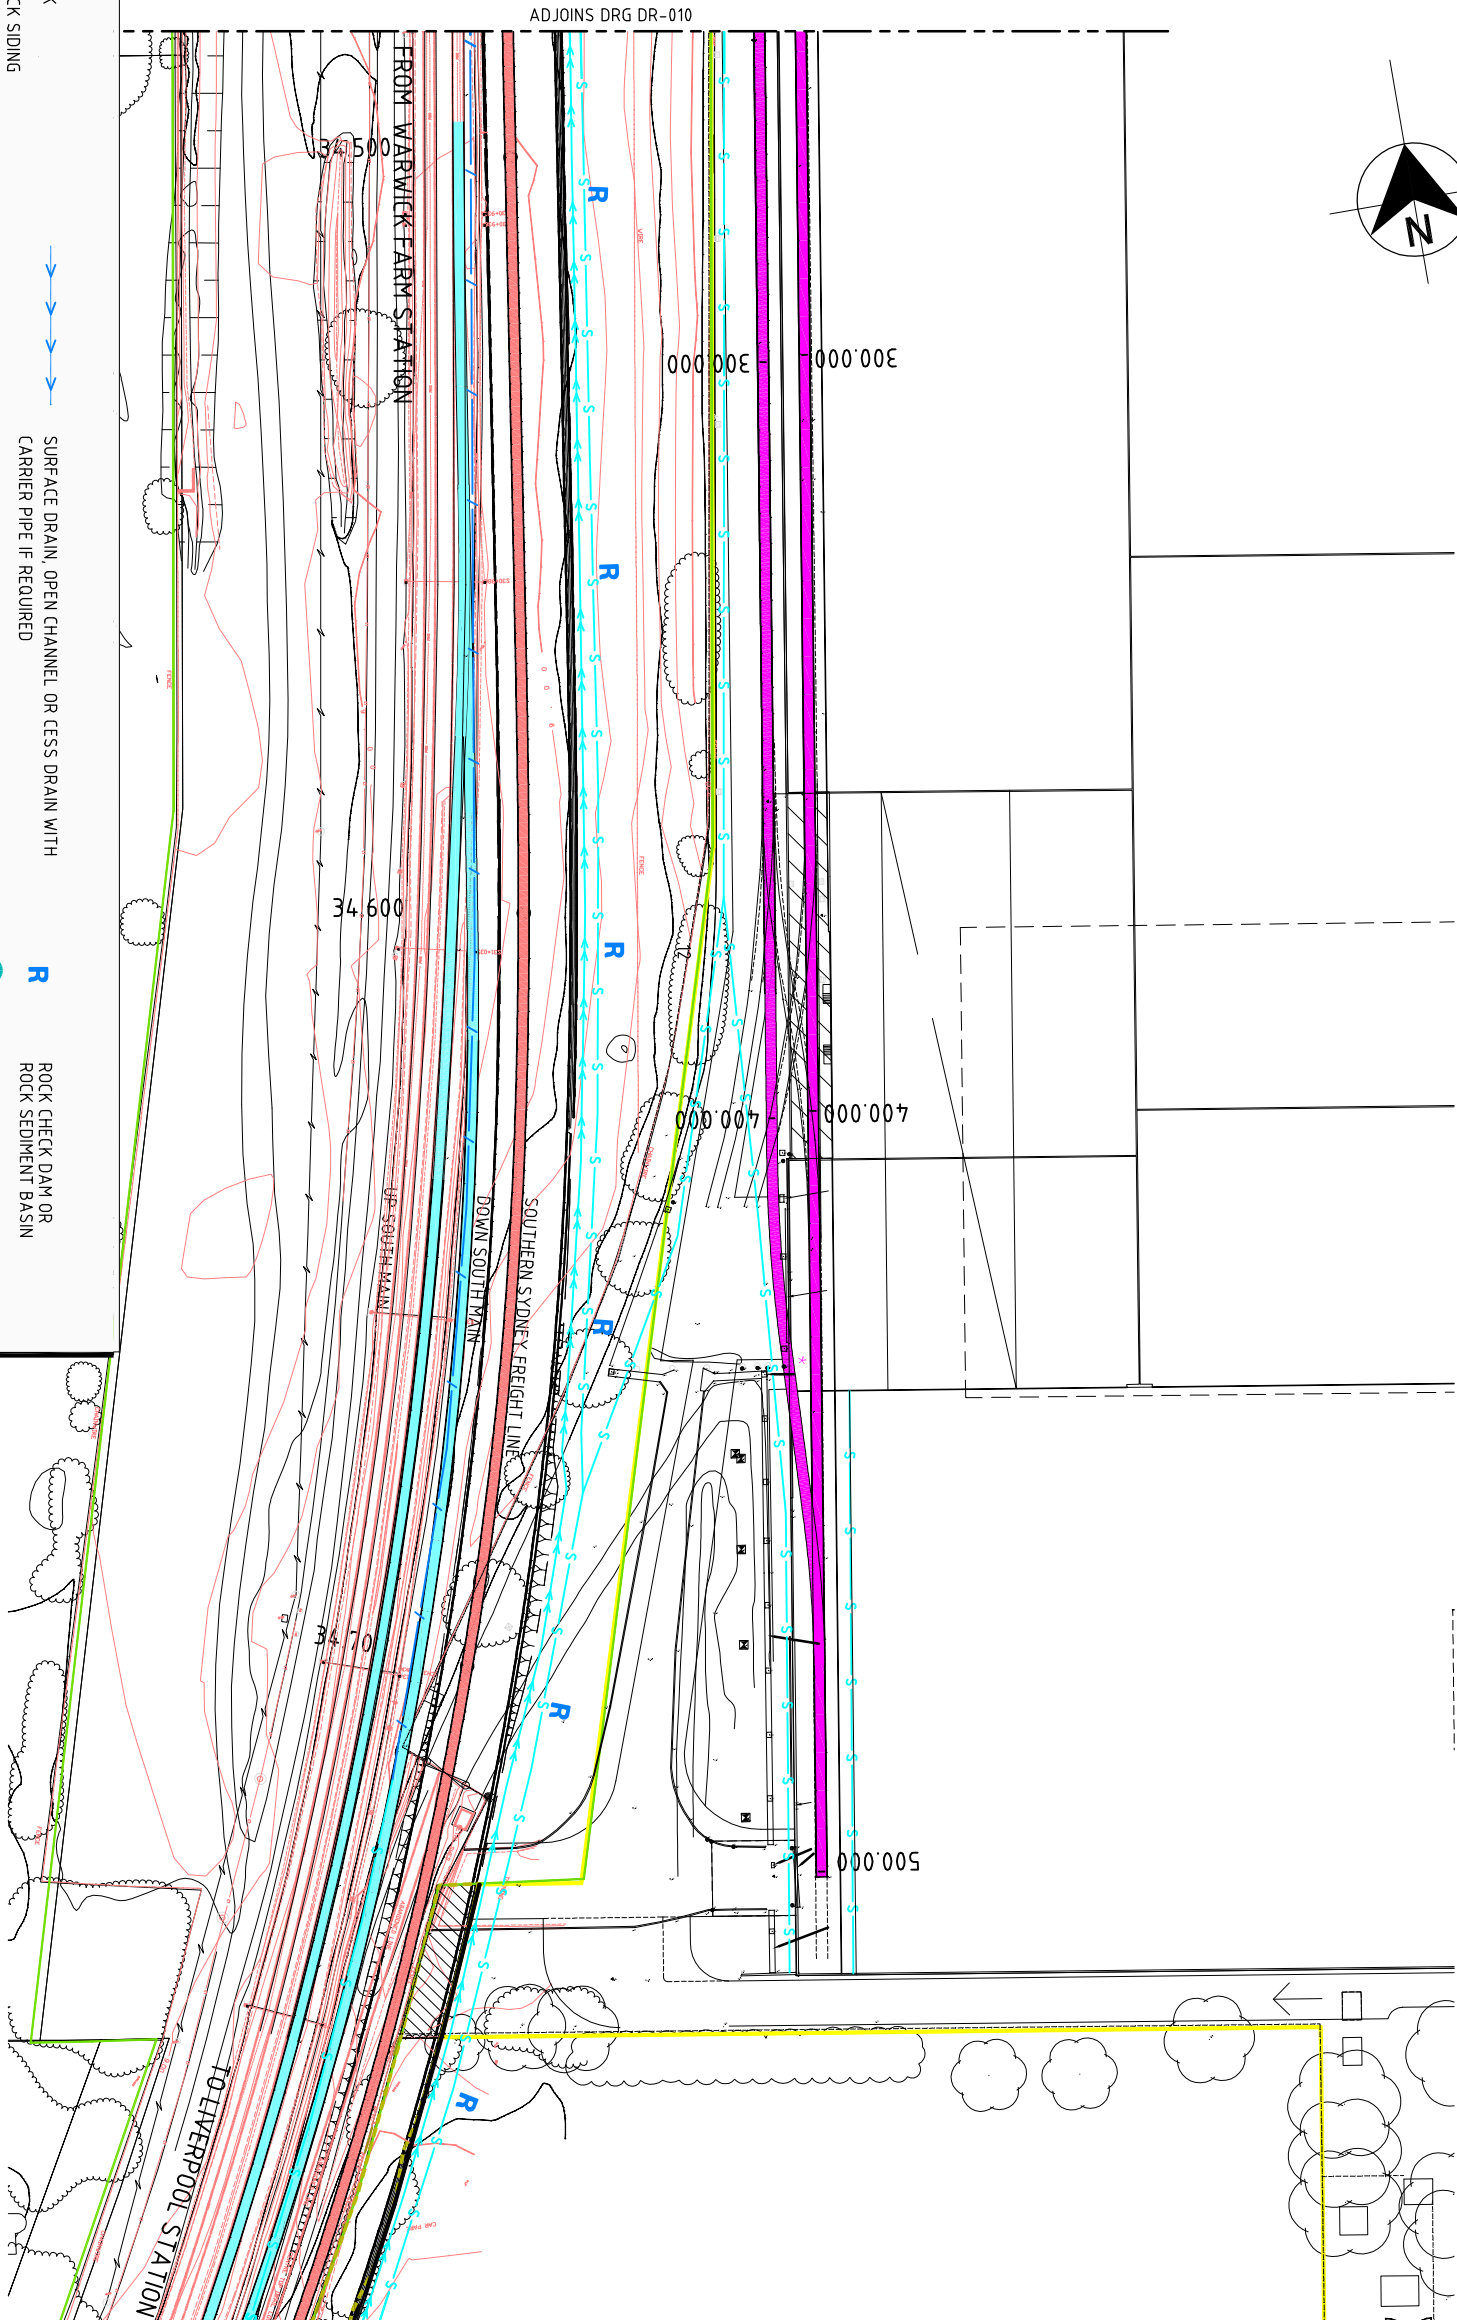


THIS DRAWING HAS
BEEN REDUCED

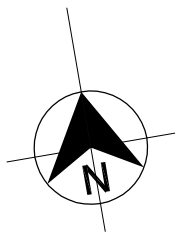

<u>LEGEND</u>	
	EXISTING TRACK
	PROPOSED TRACK SIDING
	SOUTHERN SYDNEY FREIGHT LINE
	DRAINAGE PIT AND GPT
	CULVERT EXTENSION OR REPLACEMENT (SIZES TO BE CONFIRMED)
	PRE SWRL 100 YEAR FLOOD LEVEL (APPROX.)
	RAIL BOUNDARY
	SURFACE DRAIN, OPEN CHANNEL OR CESS DRAIN WITH CARRIER PIPE IF REQUIRED
	BELOW GROUND PIPE (SLOTTED/UNSLOTTED)
	ø450 HALF PIPE SURFACE DRAIN WITH BELOW GROUND CARRIER PIPE IF REQUIRED
	ø225 SUBSOIL DRAIN WITH FLUSHING POINTS EVERY 50m OUTLETS AT 100m SPACINGS OR AS AVAILABLE.
	MIN GRADE 0.5%
	RAILCORP MAIN
	ROCK CHECK DAM OR ROCK SEDIMENT BASIN
	SEDIMENT BASIN OR STRUCTURE (INDICATIVE LOCATION ONLY - TO BE CONFIRMED DURING CONSTRUCTION)
	STABILISED ENTRY/EXIT
	SEDIMENT FENCE (SLT CURTAIN ACROSS WATERWAYS)

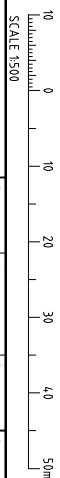

02	10.08.09	MINOR AMENDMENTS	NIL	
01	09.07.09	ISSUED FOR INFORMATION	MWM	
Rev	Date	Revision Details	Dwn	App

[illegible]

Client: _____

IPMG

Project: IPMG SIDING
AT WARWICK FARM

Drawn	Signed	Date
M/W/M		
Designed	Signed	Date
DK		
Verified	Signed	Date
CJM		
Approved	Signed	Date
PR		

Drawing Title:
**DRAINAGE
GENERAL ARRANGEMENT
SHEET 2**

PRELIMINARY
NOT FOR CONSTRUCTION

Project No.	32762	
Scale	AS SHOWN	Sheet Size
Drawing No.	DR-011	Rev.
		02