



THIS DRAWING HAS BEEN REDUCED

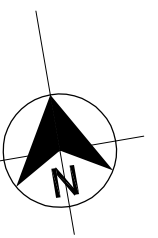

EXISTING WAREHOUSE
FFL 8.90 A.H.D.

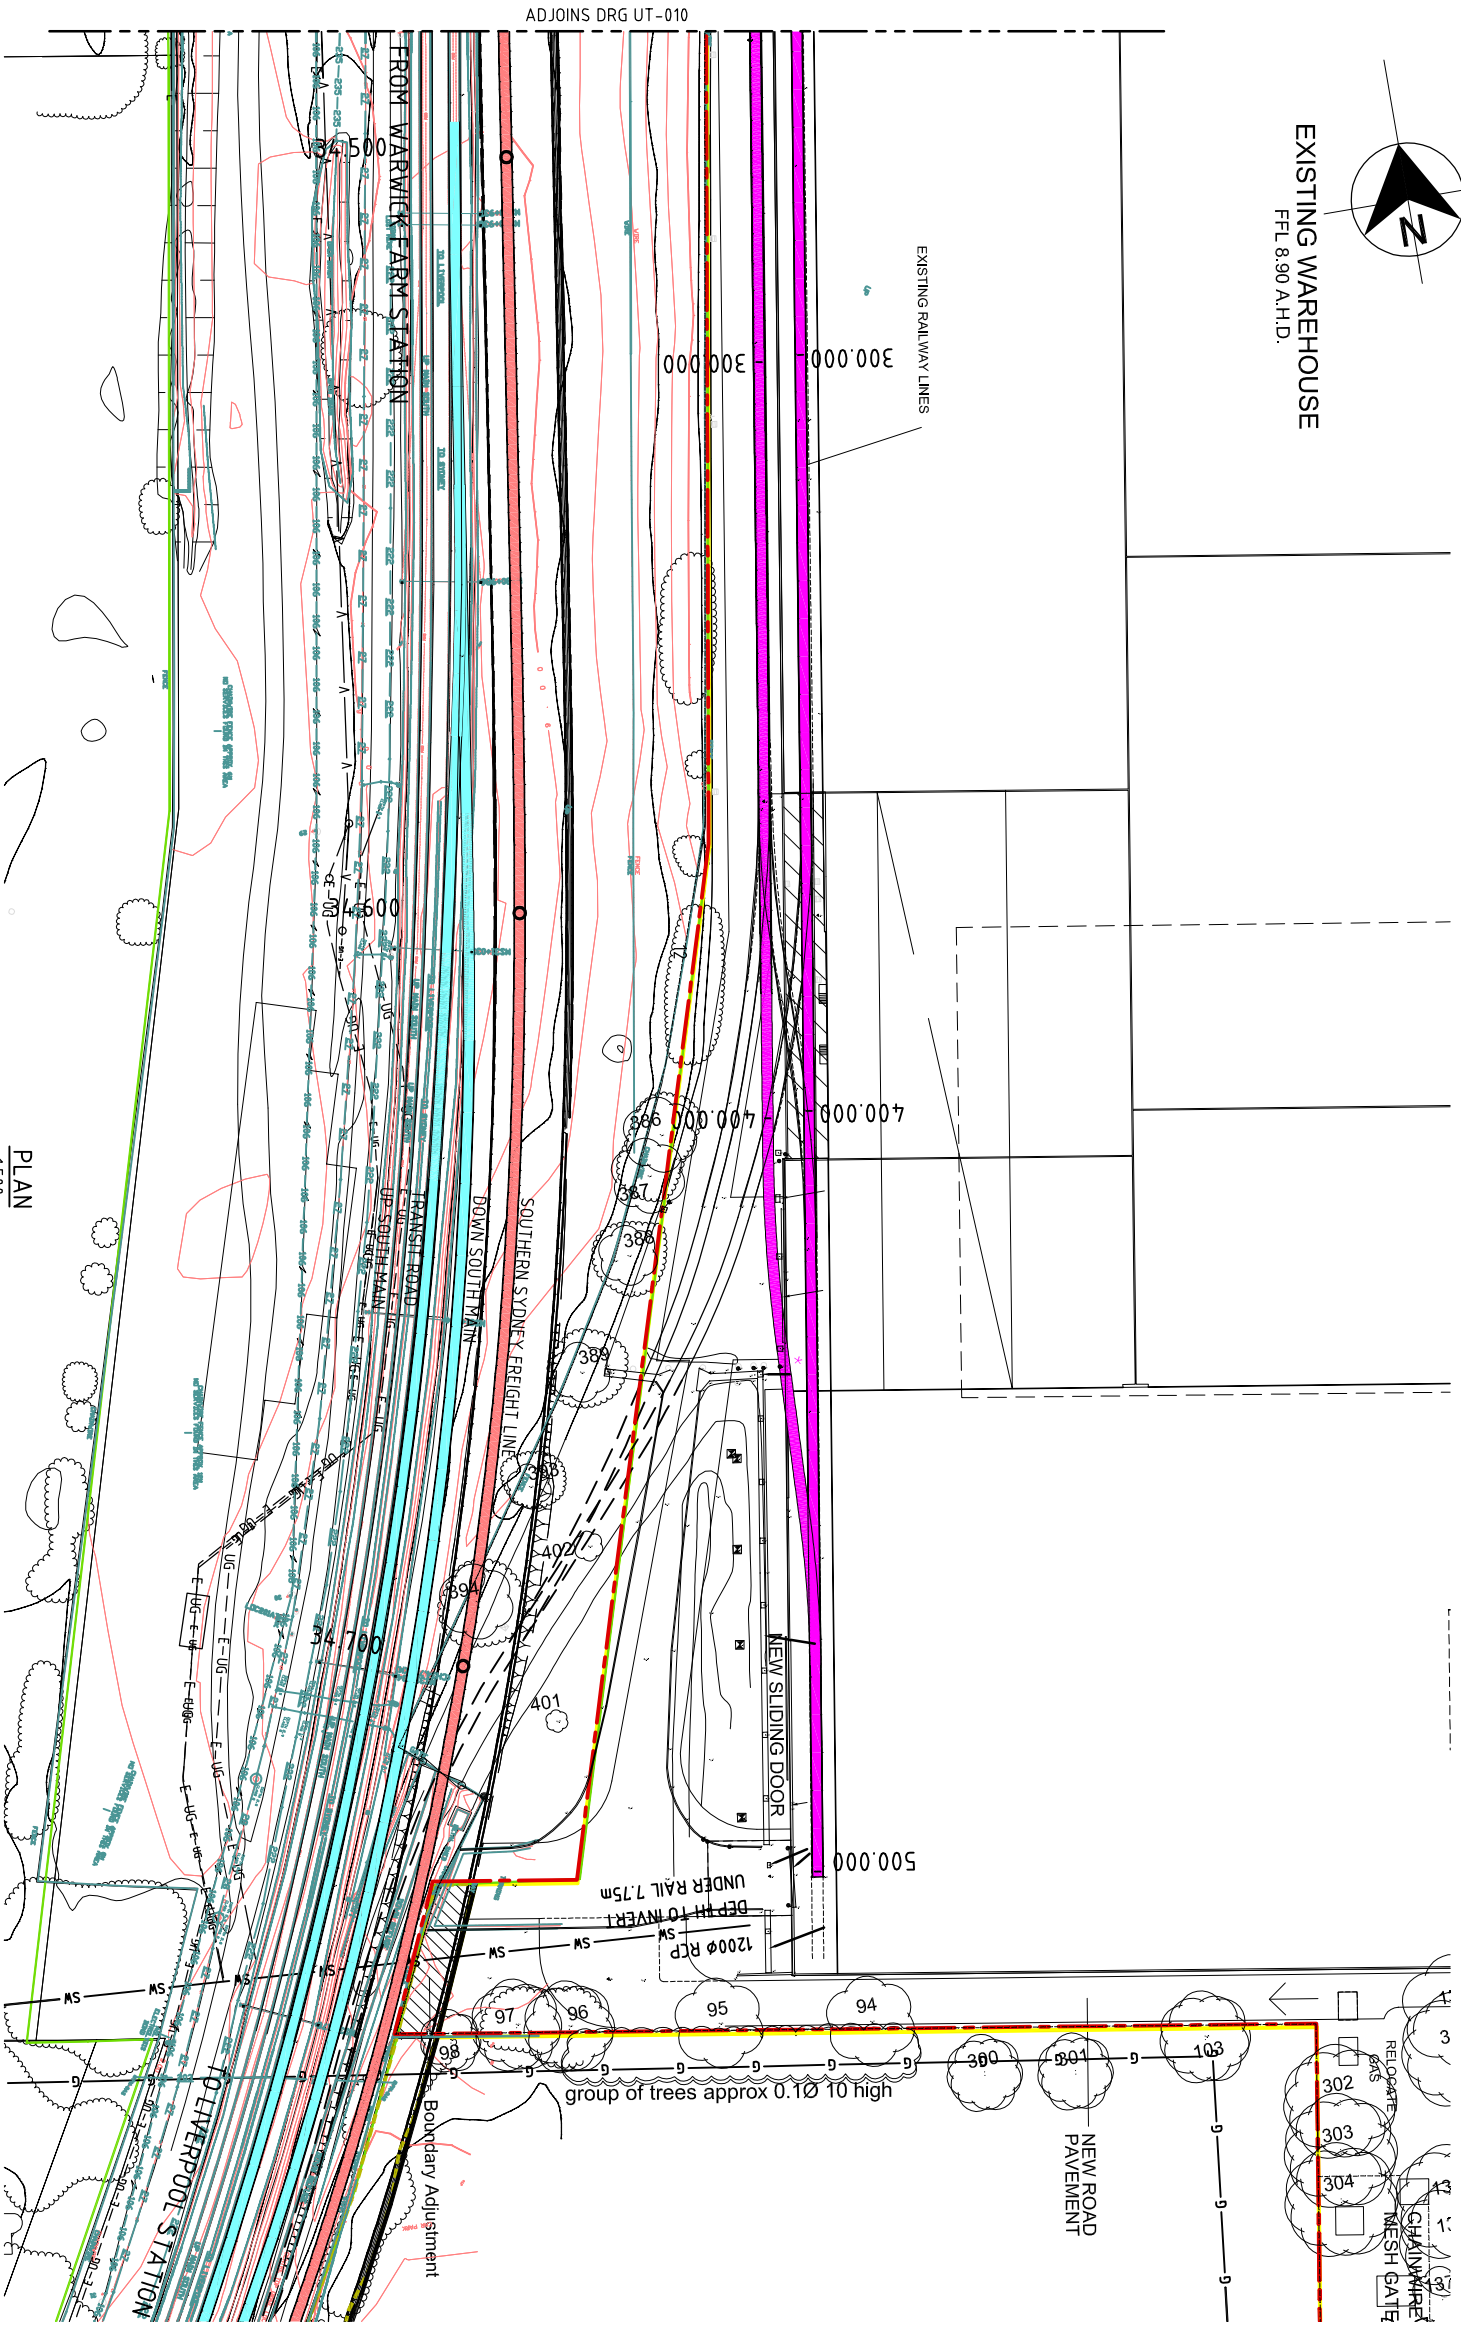

LEGEND

- EXISTING TRACK
- REMOVE EXISTING TRACK
- PROPOSED TRACK SIDING
- SOUTHERN SYDNEY FREIGHT LINE
- RAIL CORP BOUNDARY
- POT HOLE SURVEY
- RELOCATED SYDNEY WATER SEWERMAIN
- PROPERTY ACQUISITION
- DRAINAGE WORKS
- ROAD RECONSTRUCTION WORKS
- EXISTING SYDNEY WATER WATERMAIN
- PROPOSED 11kV/33kV U/G CABLE IN DUCTS
- EXISTING SYDNEY WATER SEWERMAIN
- STORMWATER
- OPTUS
- LOCAL TELSTRA GAS MAIN
- PROPOSED RELOCATED GAS MAIN
- ELECTRICITY-ENERGY_AUST
- VISIONSTREAM
- ELECTRICITY-INTEGRAL_ENERGY
- POWERTEL
- RTA-TCS
- EXISTING POWER LINE
- PROPOSED RELOCATED AERIAL POWER LINE
- UE COMM
- SPEED SIGNS
- POWER POLE
- MANHOLE
- SUMP
- IMP BONDS
- TELEPHONE PILLAR
- LV PIT
- LIGHT POLE
- CULVERT PIT
- SIGNAL
- SIGNAL & COMM PIT
- ELEC TRANSFORMER BOX
- DUCT FOR RELOCATED RAIL CORP SERVICES RUNNING ALONG THE CORRIDOR SHOWN IN BOX
- ELECTRICAL MANHOLE
- HEADWALL
- DUCT UNDER SSFL
- REFER C163, C164, C165

PLAN
1:500

SCALE 1:500

01	09.07.09	ISSUED FOR INFORMATION	HMM	Ver.	App.
Rev	Date	Revision Details	Dwn	Ver.	App.

aurecon
Aurecon Australia Pty Ltd ABN 54 005 139 873 Telephone: +61 2 9465 5598
116 Military Road (PO Box 538) Neutral Bay Facsimile: +61 2 9465 5598
New South Wales 2089 Australia Email: sydney@au.aurecongroup.com

IPMG
IPMG SIDING
AT WARWICK FARM

Drawn	Signed	Date
MWM		
Designed	Signed	Date
DK		
Verified	Signed	Date
CJM		
Approved	Signed	Date
PR		

Project: IPMG SIDING AT WARWICK FARM

Utilities GENERAL ARRANGEMENT SHEET 2

Project No: 32762
Scale: AS SHOWN
Drawing No: UT-011
Rev: 01