




THIS DRAWING HAS
BEEN REDUCED

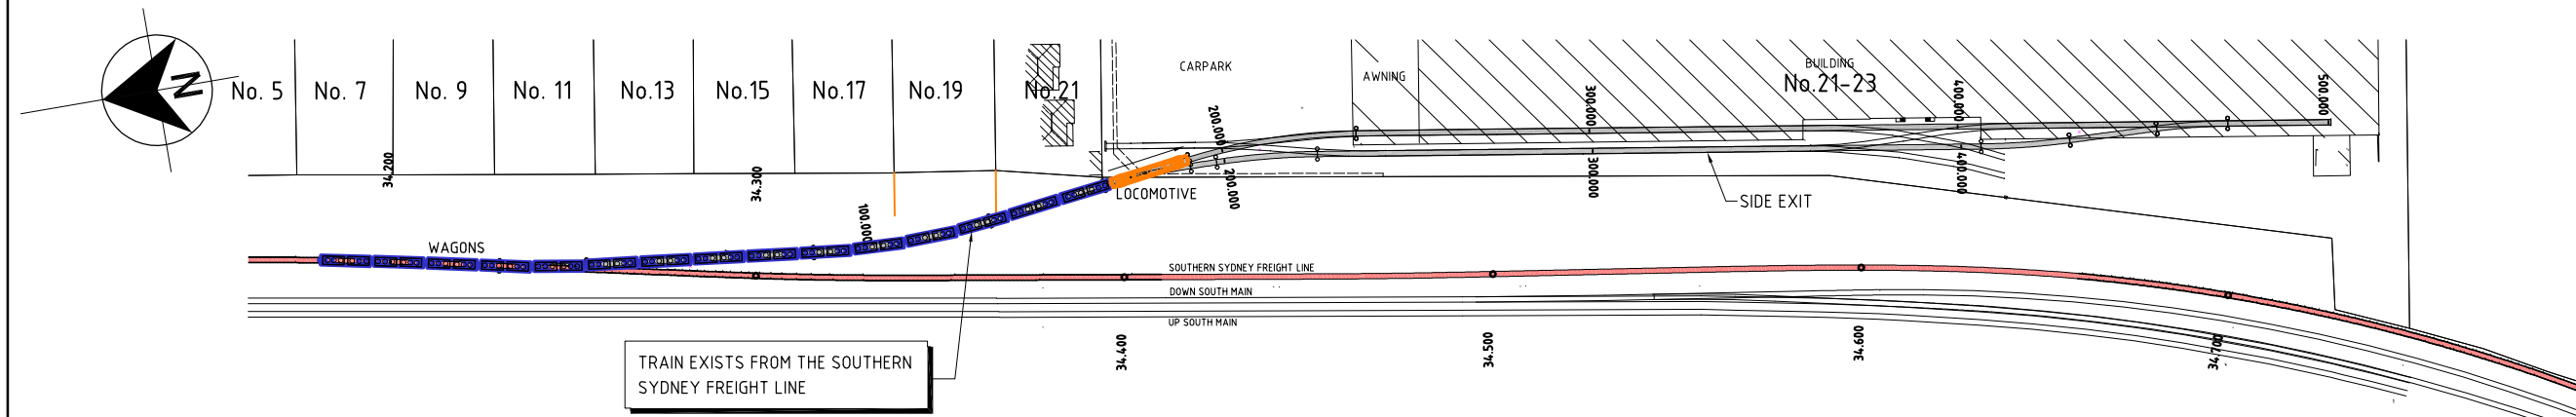

PLAN
TRAIN HANDLING SEQUENCE 1
1:1000

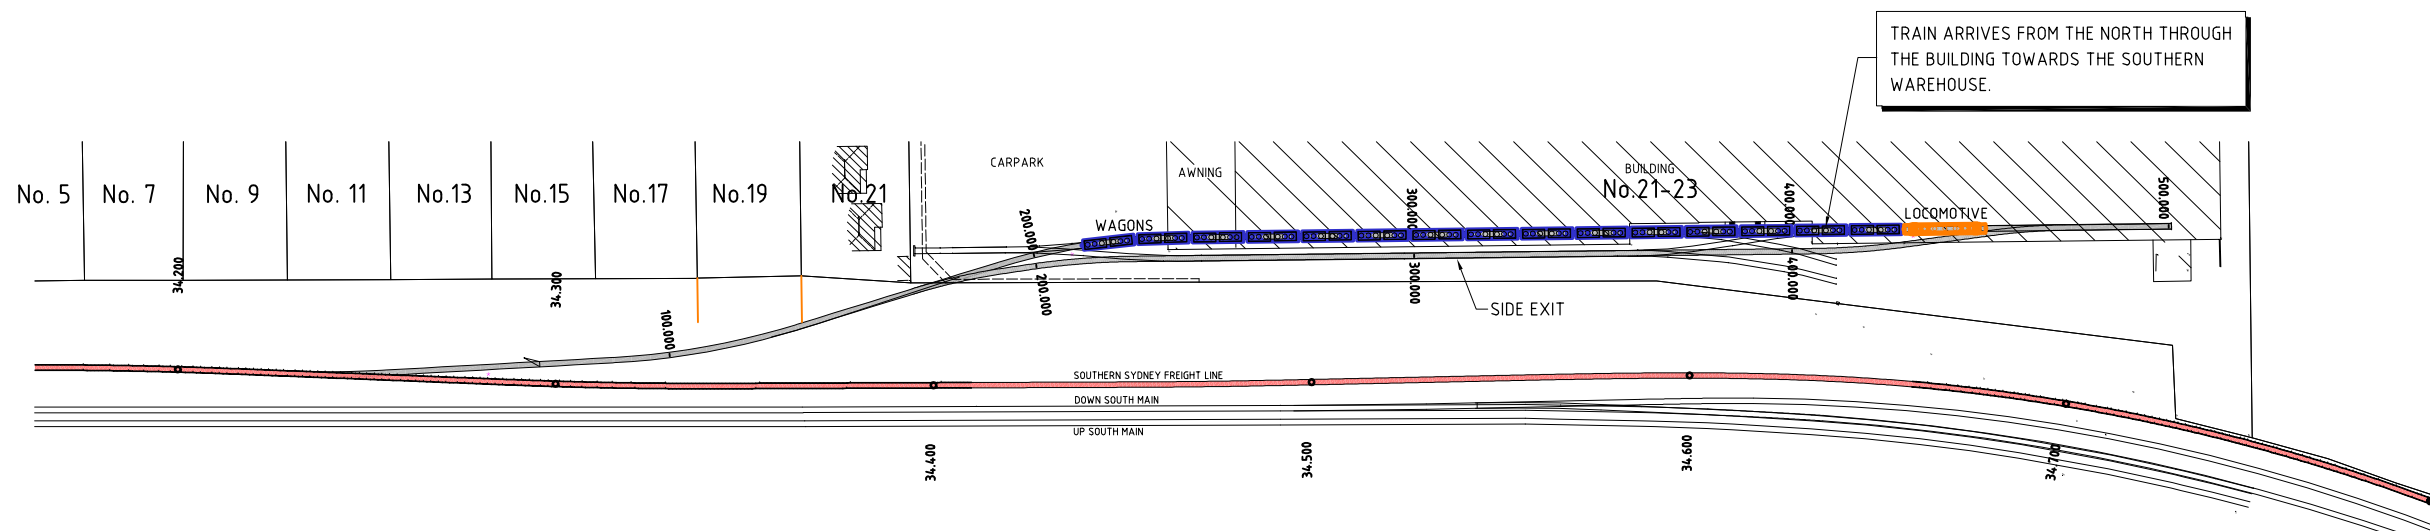

PLAN
TRAIN HANDLING SEQUENCE 2
1:1000

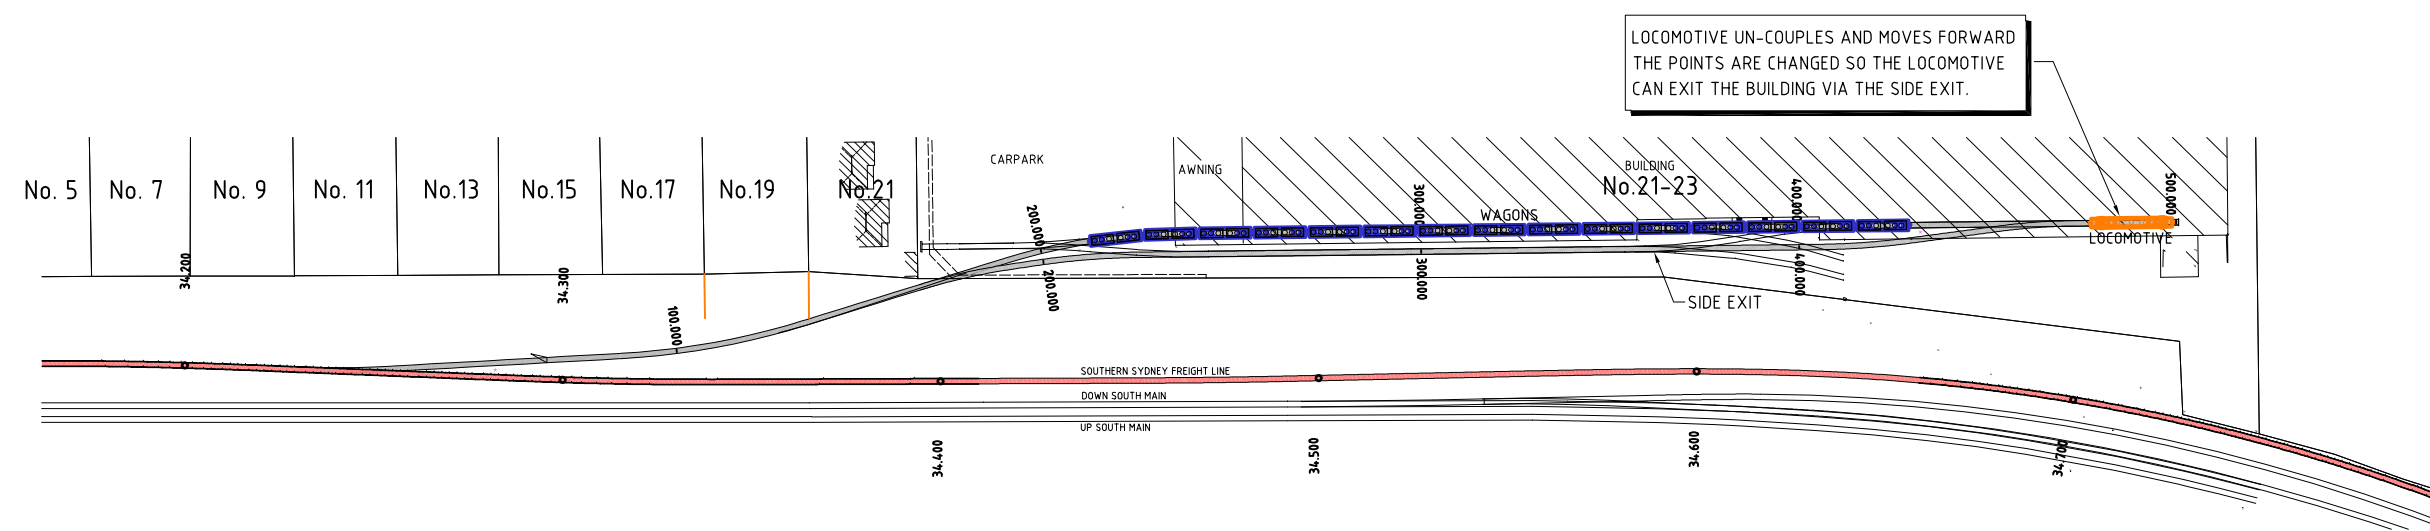

PLAN
TRAIN HANDLING SEQUENCE 3
1:1000

20 10 0 20 40 60 80 100m
SCALE 1:1000

PRELIMINARY
NOT FOR CONSTRUCTION

Rev.	Date	Revision Details	Drn	Ver.	App.
02	09.12.09	SEQUENCES REVISED	ARTS		
01	07.12.09	ISSUED FOR INFORMATION	ARTS		

aurecon
Aurecon Australia Pty Ltd ABN 54 005 139 873 Telephone: +61 2 9465 5599
116 Military Road (PO Box 538) Neutral Bay Facsimile: +61 2 9465 5598
New South Wales 2089 Australia Email: sydney@ap.aurecongroup.com

A person using Aurecon drawings and other data accepts the risk of:
1. using the drawings and other data in electronic form without requesting and checking them for accuracy against the original hard copy version;
2. using the drawings and other data for any purpose not agreed to in writing by Aurecon;
3. where a discrepancy in the contract documents is found and action directed otherwise by the Principal/Engineer, the contractor shall adapt, at their own cost the greater quantity, class of finish, grade, or specification where applicable.

Client:
IPMG


Project:
**IPMG SIDING
AT WARWICK FARM**

Drawn ARTS	Signed	Date
Designed DK	Signed	Date
Verified CJM	Signed	Date
Approved PR	Signed	Date

Drawing Title:
**TRACK
TRAIN HANDLING SEQUENCES
1 TO 3**

Project No. 32762	Sheet Size A1
Scale AS SHOWN	Rev. 02
Drawing No. TR-012	

20 10 0 10 20 30 40 50 100m

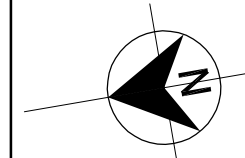

4A) THE LOCOMOTIVE RUNS AROUND TO THE FRONT OF THE TRAIN VIA THE INCOMING LINE.

4B) THE LOCOMOTIVE RE COUPLES TO THE LAST WAGON AND PROPELS THE LAST 4 WAGONS INTO THE SIDING.


PLAN
TRAIN HANDLING SEQUENCE 4
1:1000

LOCOMOTIVE REMAINS COUPLED WHILST THE WAGONS ARE UNLOADED READY FOR DEPARTURE

PLAN
TRAIN HANDLING SEQUENCE 5
1:1000

TRAIN RETURNS TO THE SOUTHERN SYDNEY FREIGHT LINE.

PLAN
TRAIN HANDLING SEQUENCE 6
1:1000

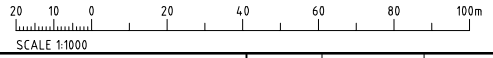

Rev.	Date	Revision Details	Drn	Ver.	App.
02	09.12.09	SEQUENCES REVISED	ARTS		
01	07.12.09	ISSUED FOR INFORMATION	ARTS		



Aurecon Australia Pty Ltd ABN 54 005 139 873 Telephone: +61 2 9465 5599
116 Military Road (PO Box 538) Neutral Bay Facsimile: +61 2 9465 5598
New South Wales 2089 Australia Email: sydney@ap.aurecongroup.com

A person using Aurecon drawings and other data accepts the risk of:
1. using the drawings and other data in electronic form without requesting and checking them for accuracy against the original hard copy version.
2. using the drawings and other data for any purpose not agreed to in writing by Aurecon.
Wherever a discrepancy in the contract documents is found and unless directed otherwise by the Principal/Engineer, the contractor shall adopt, at their own cost, the greater quantity, class of finish, grade, or specification where applicable.

Client:
IPMG

Project:
**IPMG SIDING
AT WARWICK FARM**

Drawn ARTS	Signed	Date
Designed DK	Signed	Date
Verified CJM	Signed	Date
Approved PR	Signed	Date

Drawing Title:
**TRACK
TRAIN HANDLING SEQUENCES
4 TO 6**

**PRELIMINARY
NOT FOR CONSTRUCTION**

Project No. 32762	Sheet Size A1
Scale AS SHOWN	Rev. 02
Drawing No. TR-013	

X:\E-Utilities\32762\4-Current\train-handling-sequences\32762_01.dwg
X:\E-Utilities\32762\4-Current\train-handling-sequences\32762_02.dwg
