





SECTION CC

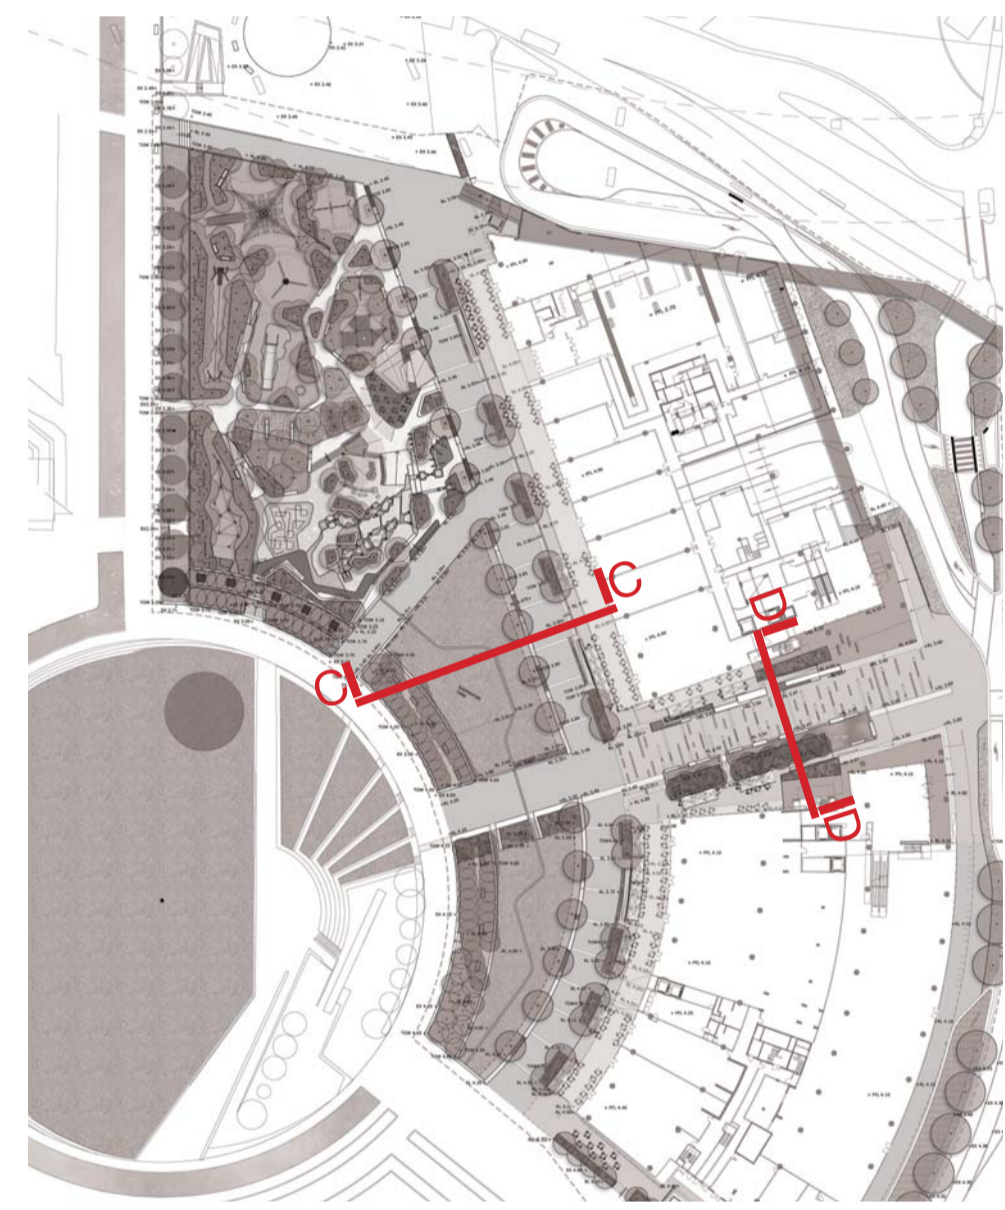

KEY PLAN

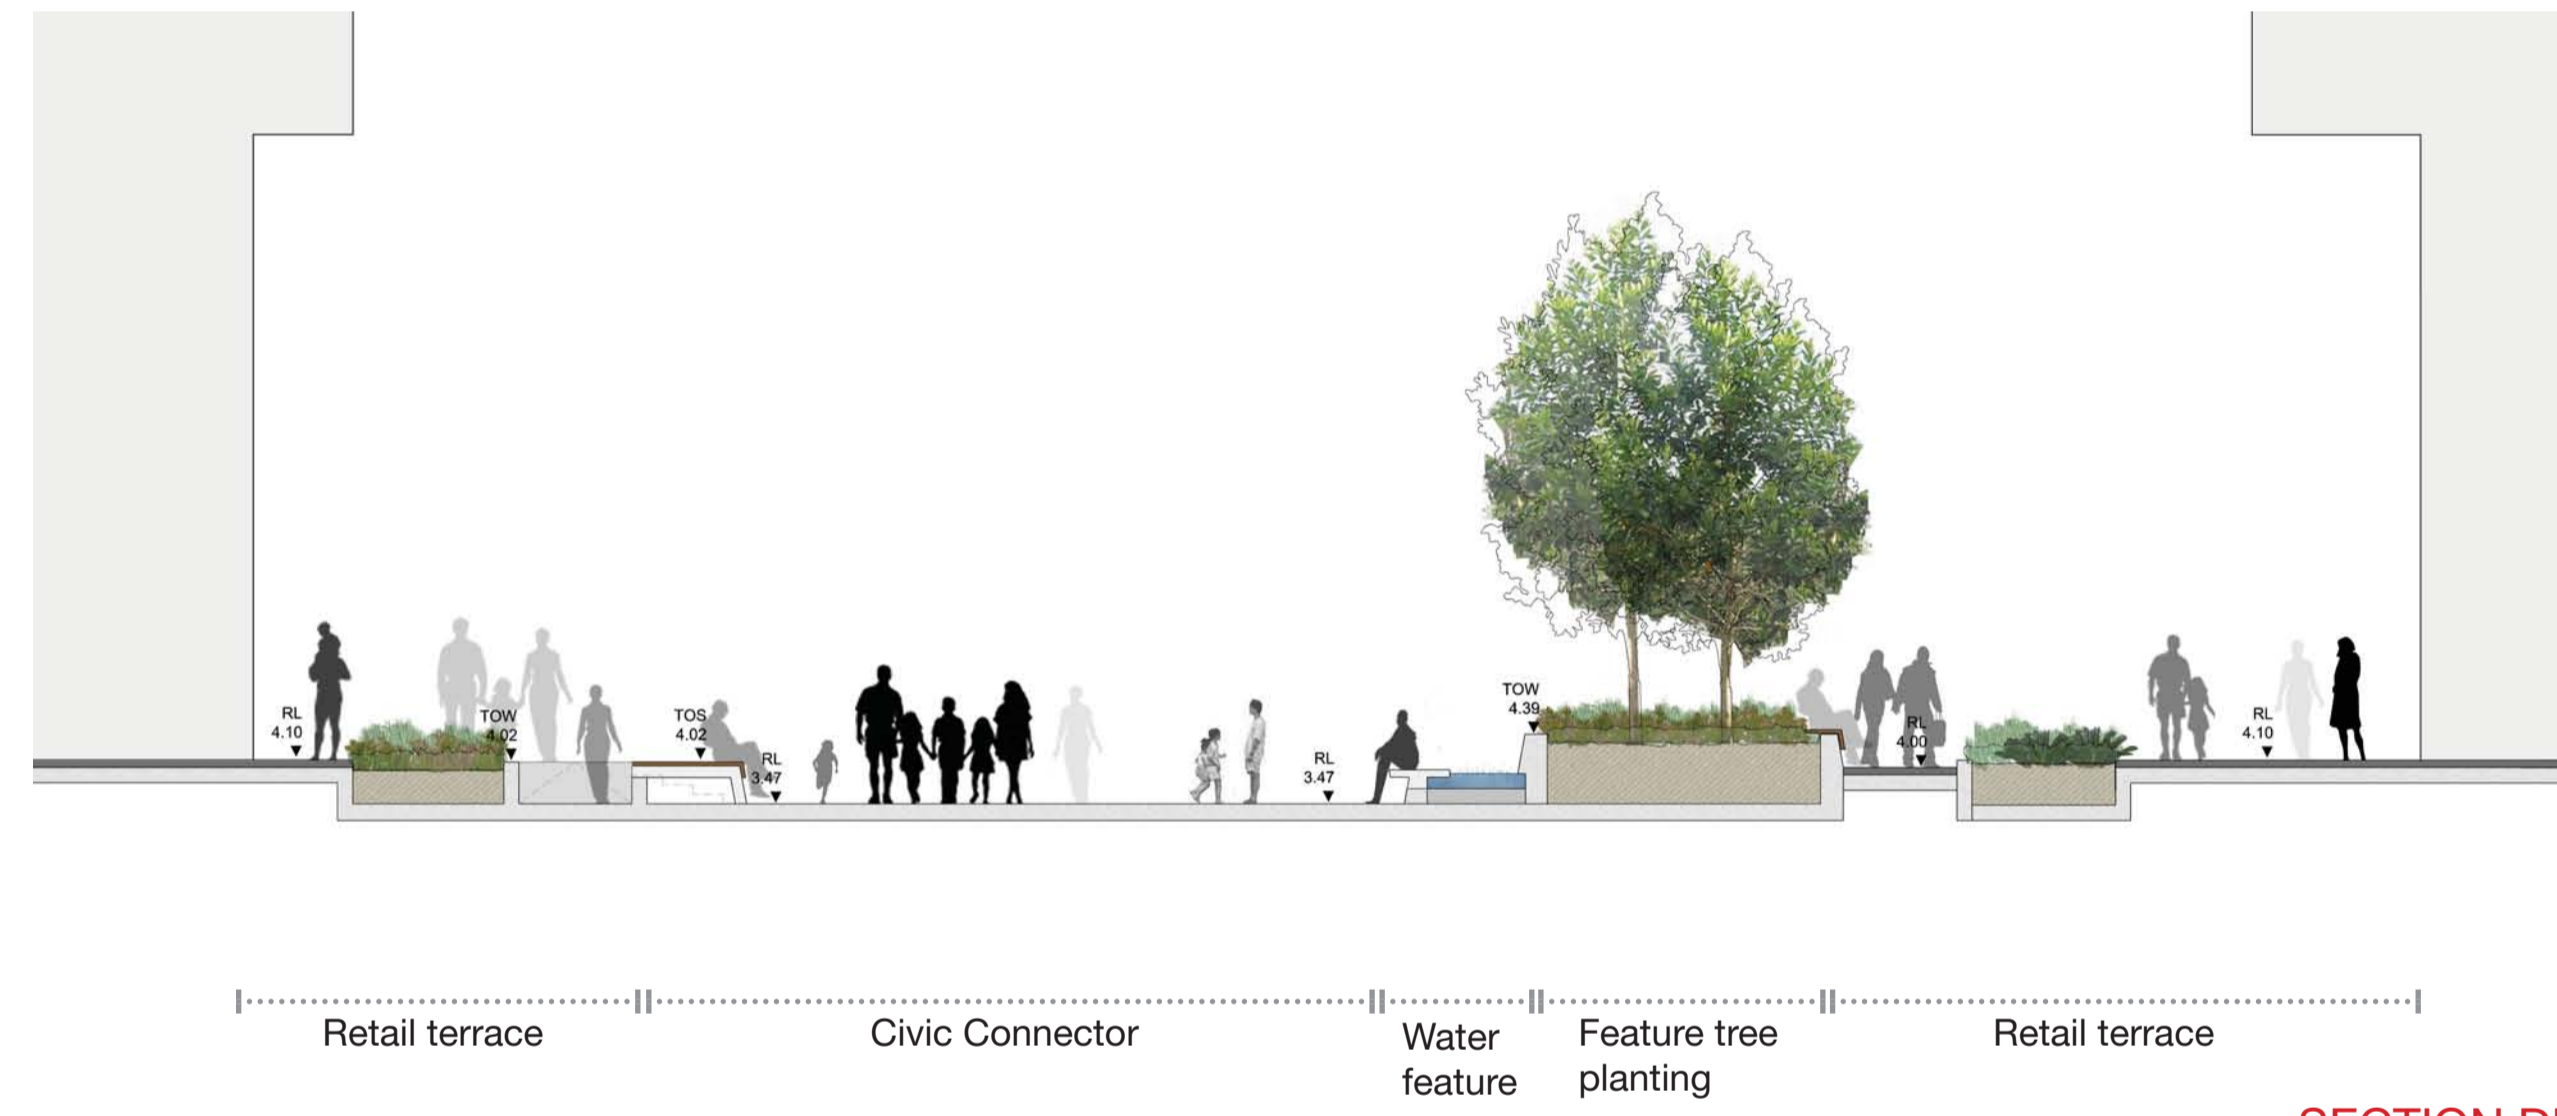

SECTION DD