
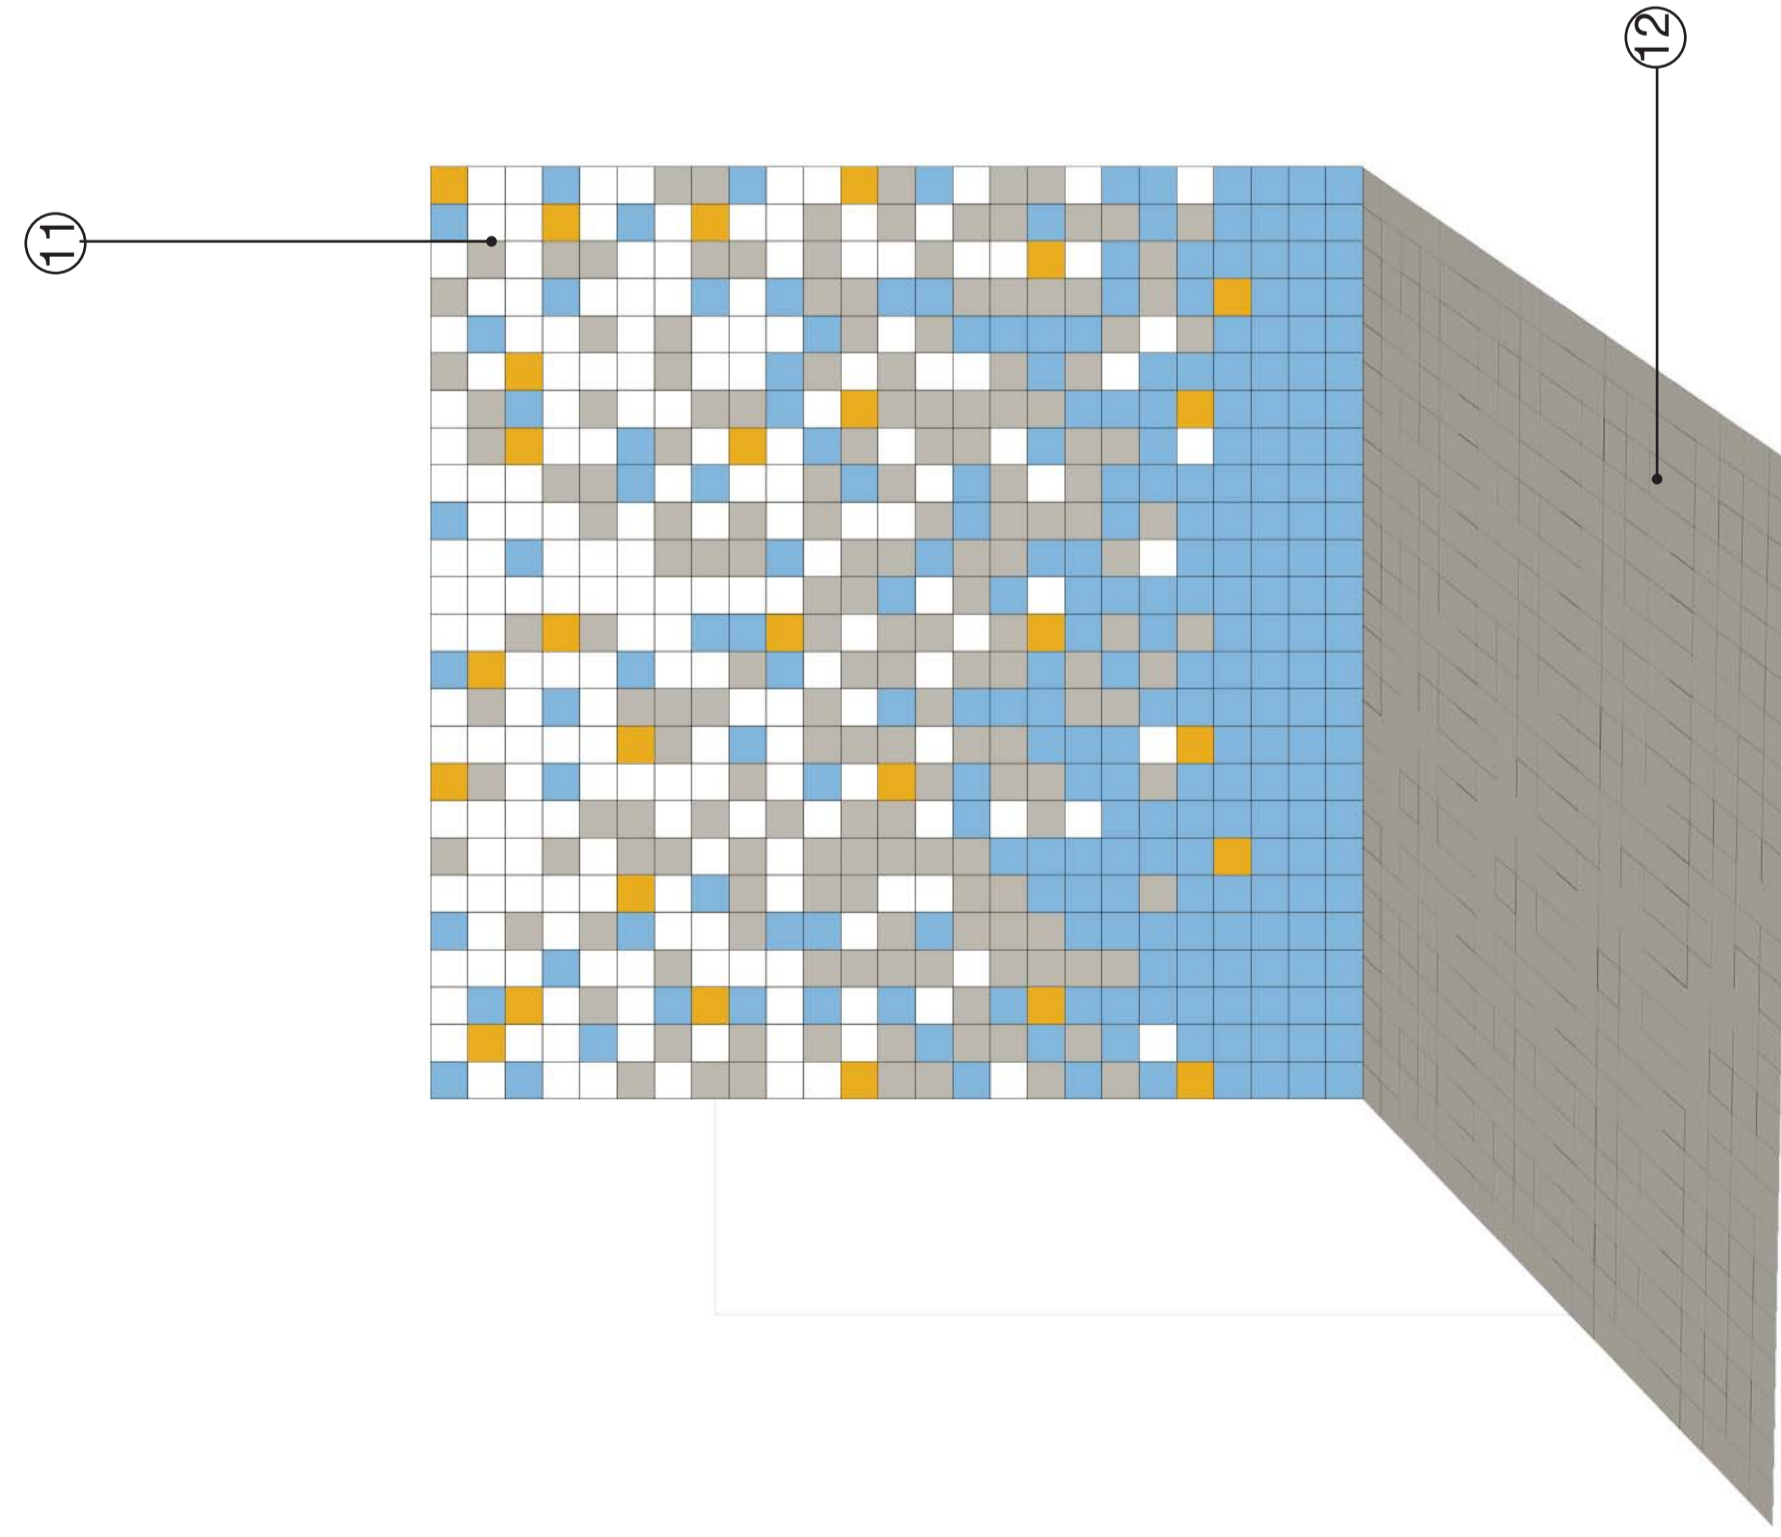


INTERNAL ELEVATIONS 1:100

NOTES

1. 650 x 650 Stainless steel cistern cover 700mm above FFL
2. 50mm thick Terazzo partition walls to match Female WC 70mm above FFL. Re-instate existing doors
3. Clip on stainless steel railing 180mm above partitions
4. 320 x 600 mirrors to match Female WC 100mm above shelf
5. Press Taps (low water use) and basin to match Female WC (cold water only)
6. 240 x 540 stainless steel access panels for recessed pipe work
7. Stainless steel access panel to match Female WC
8. Stainless steel Cistern cover to urinal
9. Stainless steel vandal proof urinal trough
10. Glass block wall to match Female WC
11. 197 x 197 Waringa Johnson Tiles in colours 612906, 612723, 612717
12. 197 x 197 Waringa Johnson Floor tiles in colour 711172

CONTEXT PLAN

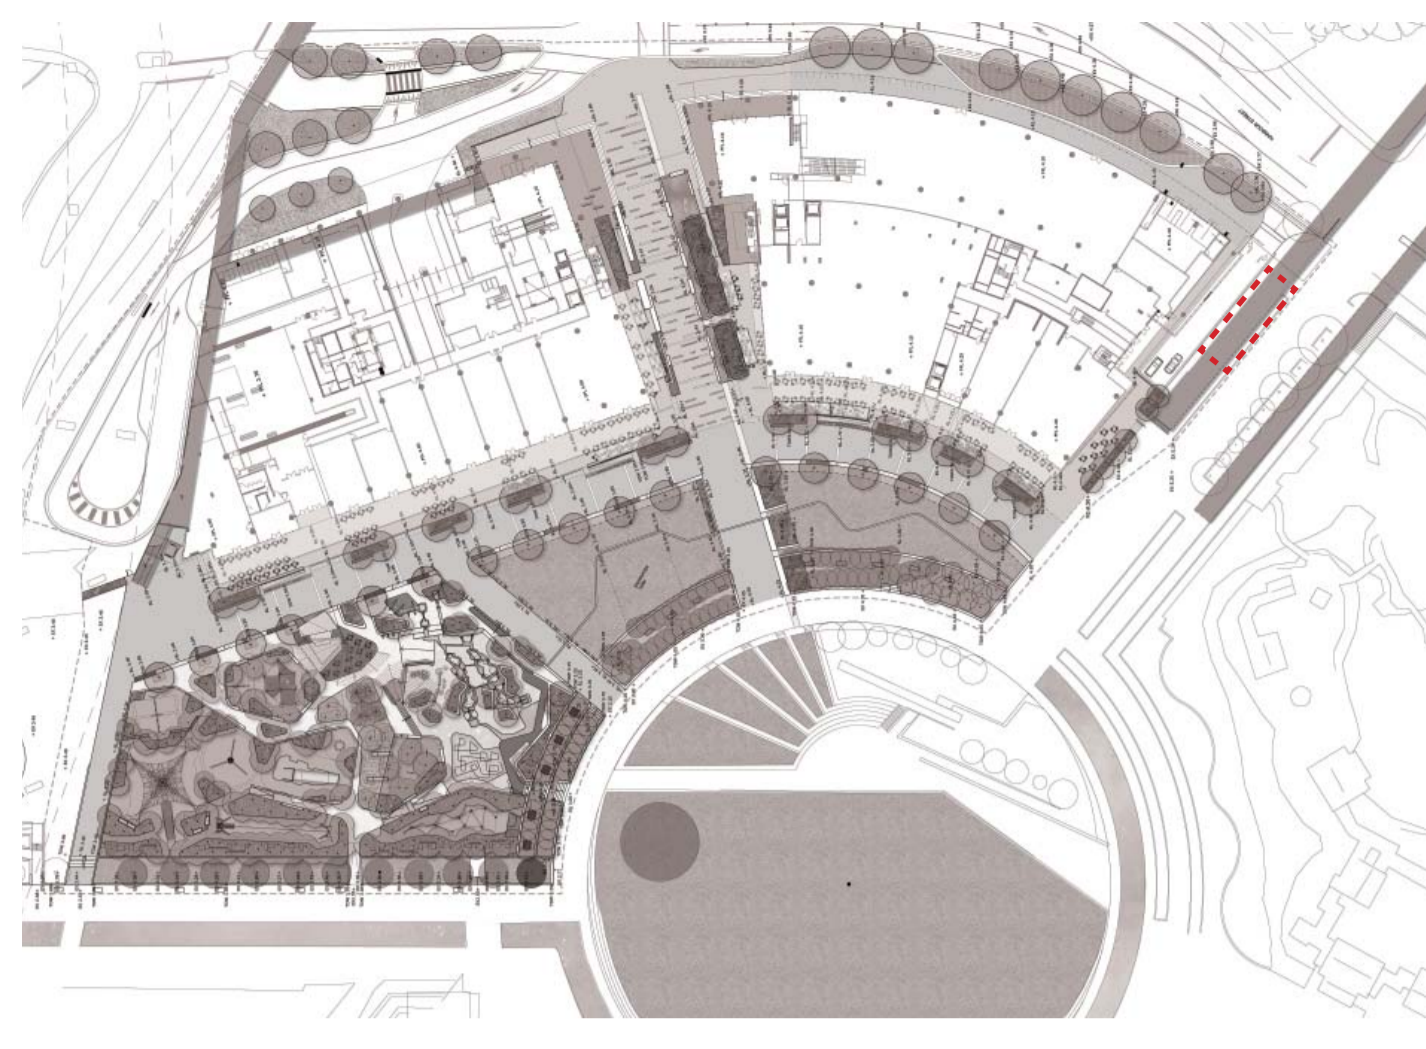

PROPOSED TILE PATTERN