
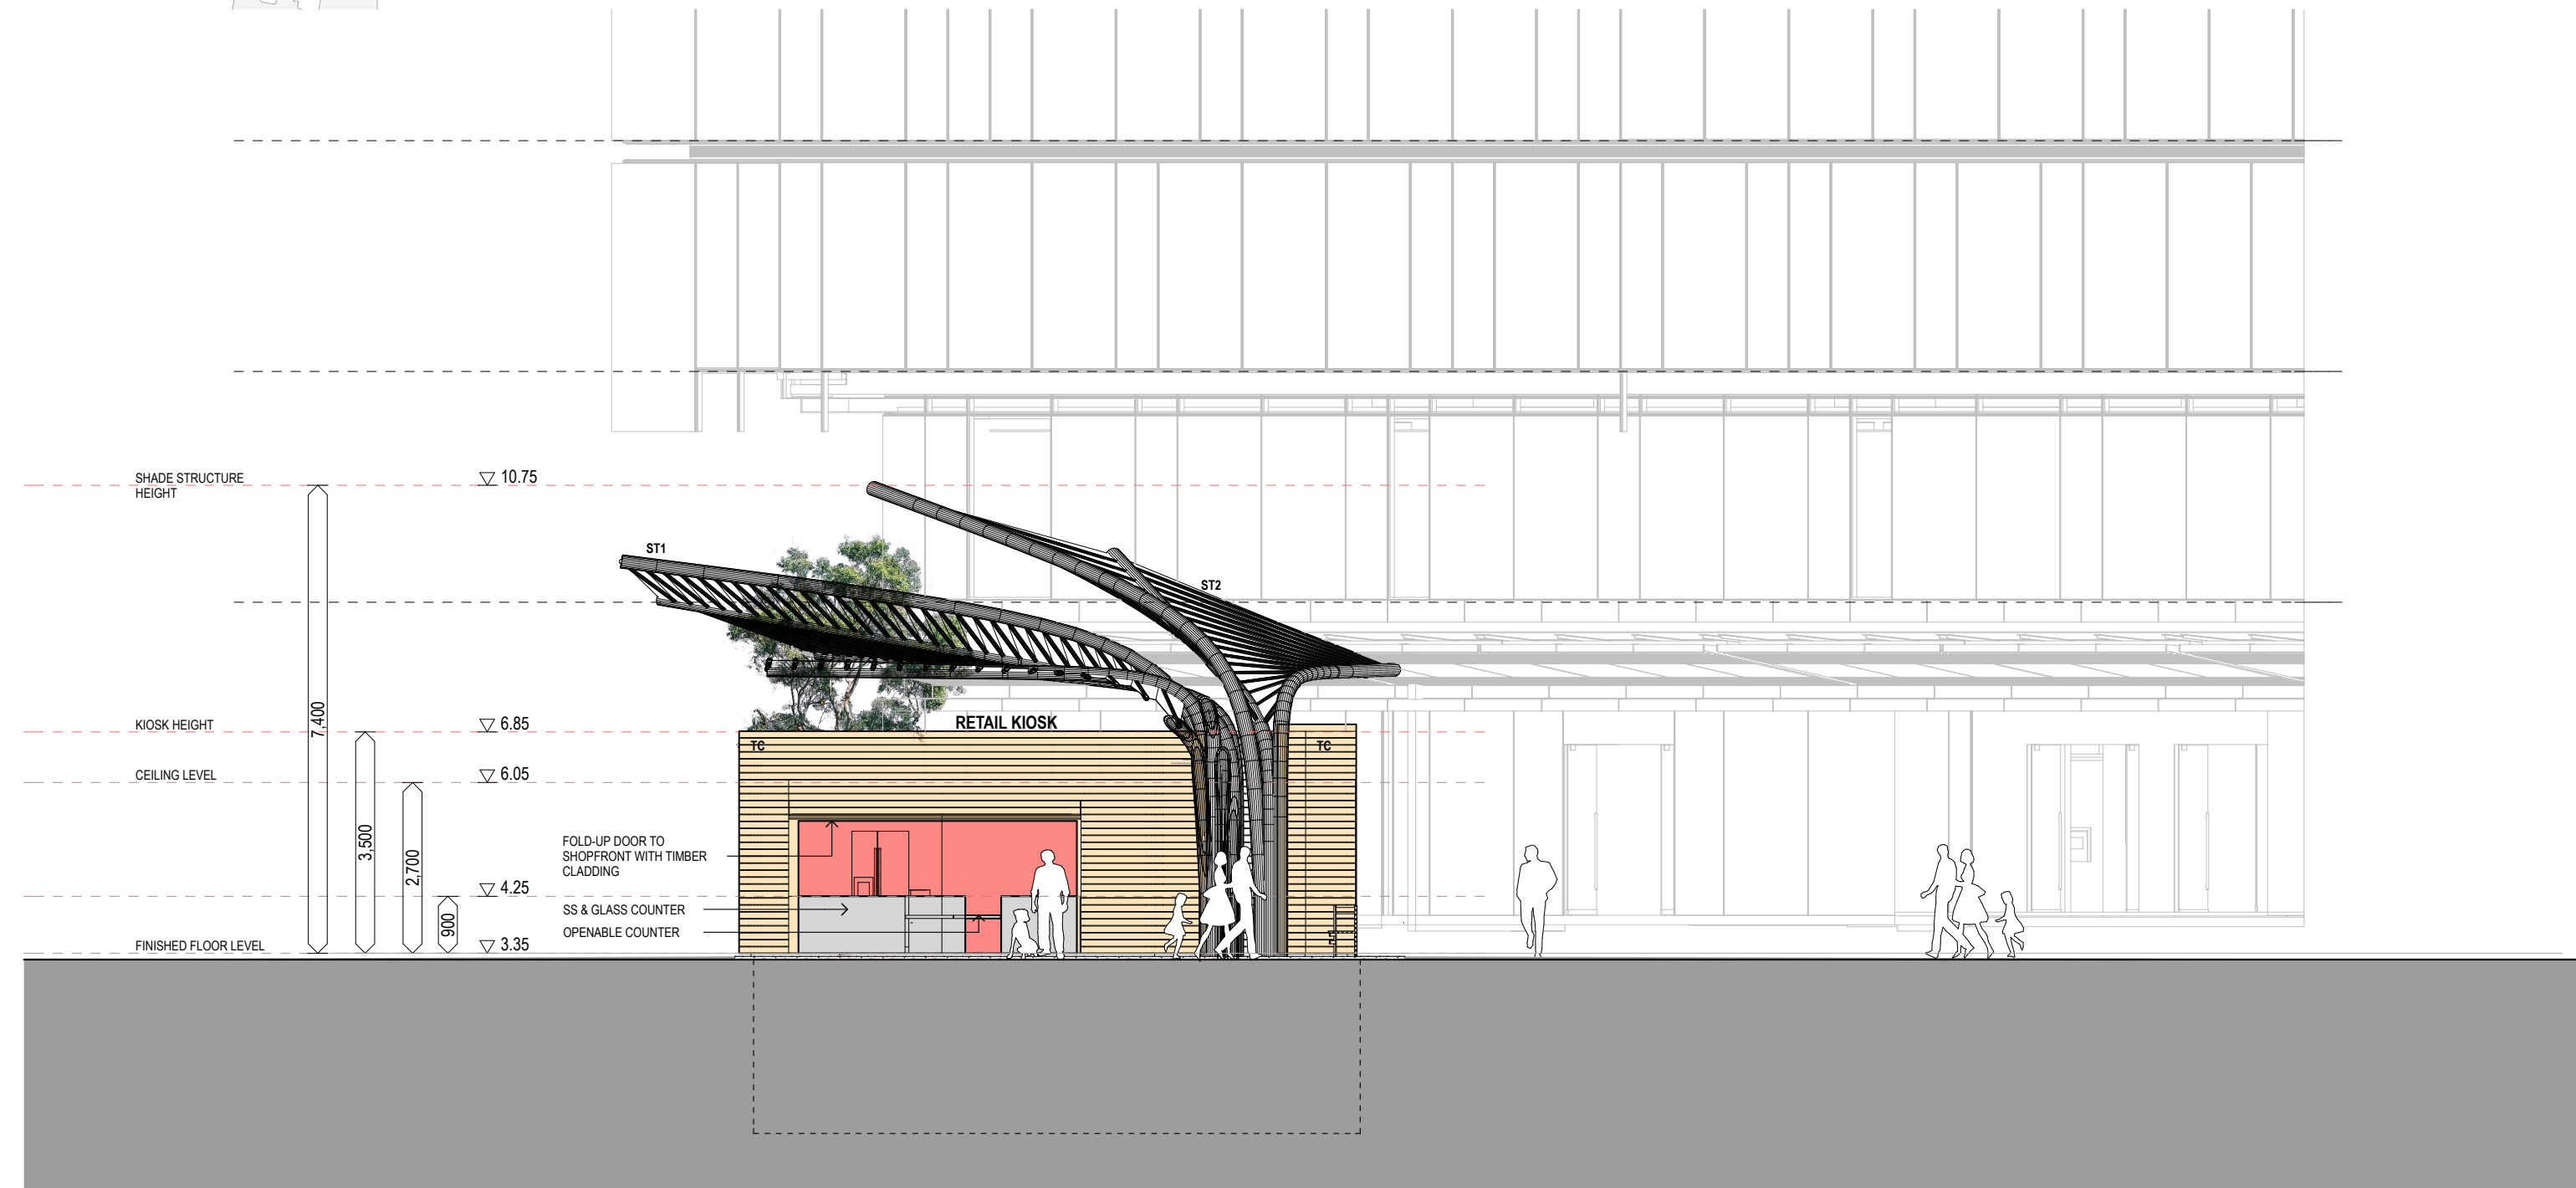


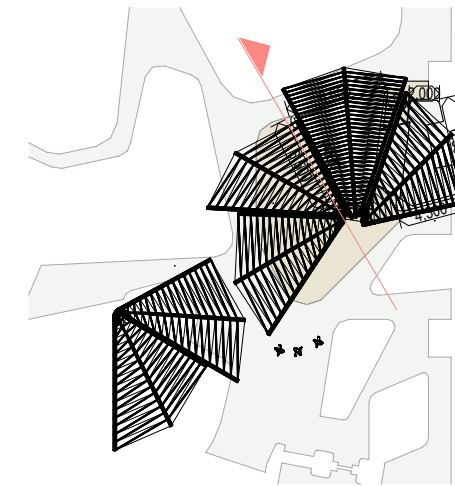

Retail Kiosk Elevation
1:100