





PLANTROOM AREA : 50 m2

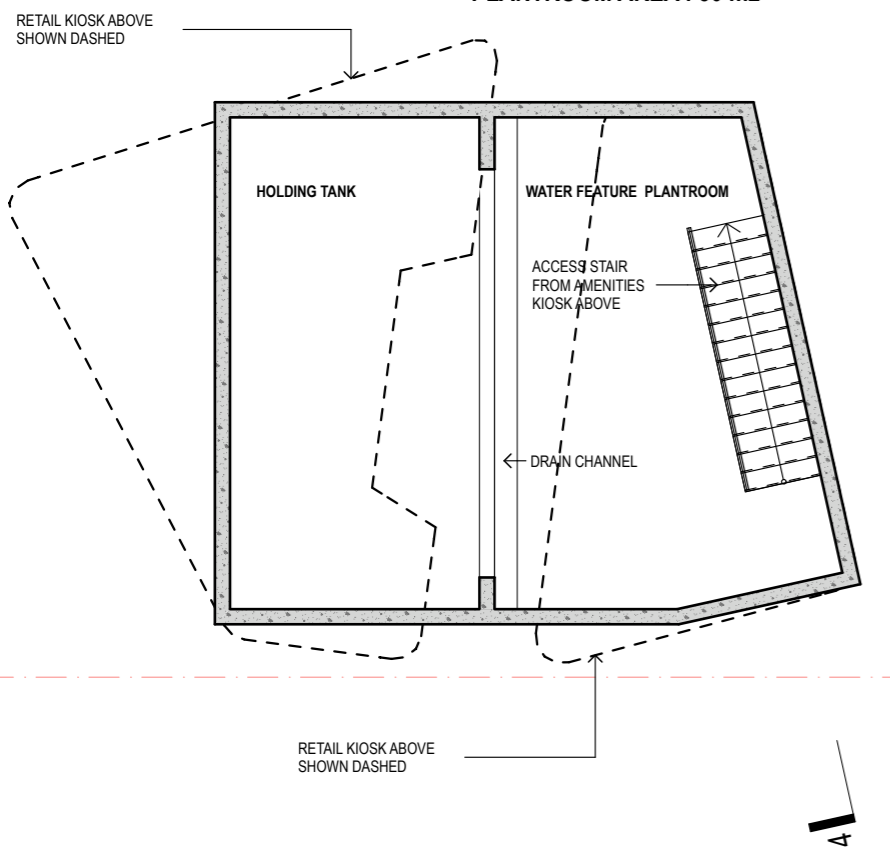

Plantroom Below  
1:100

GALVANISED STRUCTURAL  
STEEL PRIMARY FRAMING  
MEMBRANE FABRIC  
TIMBER BATTENS

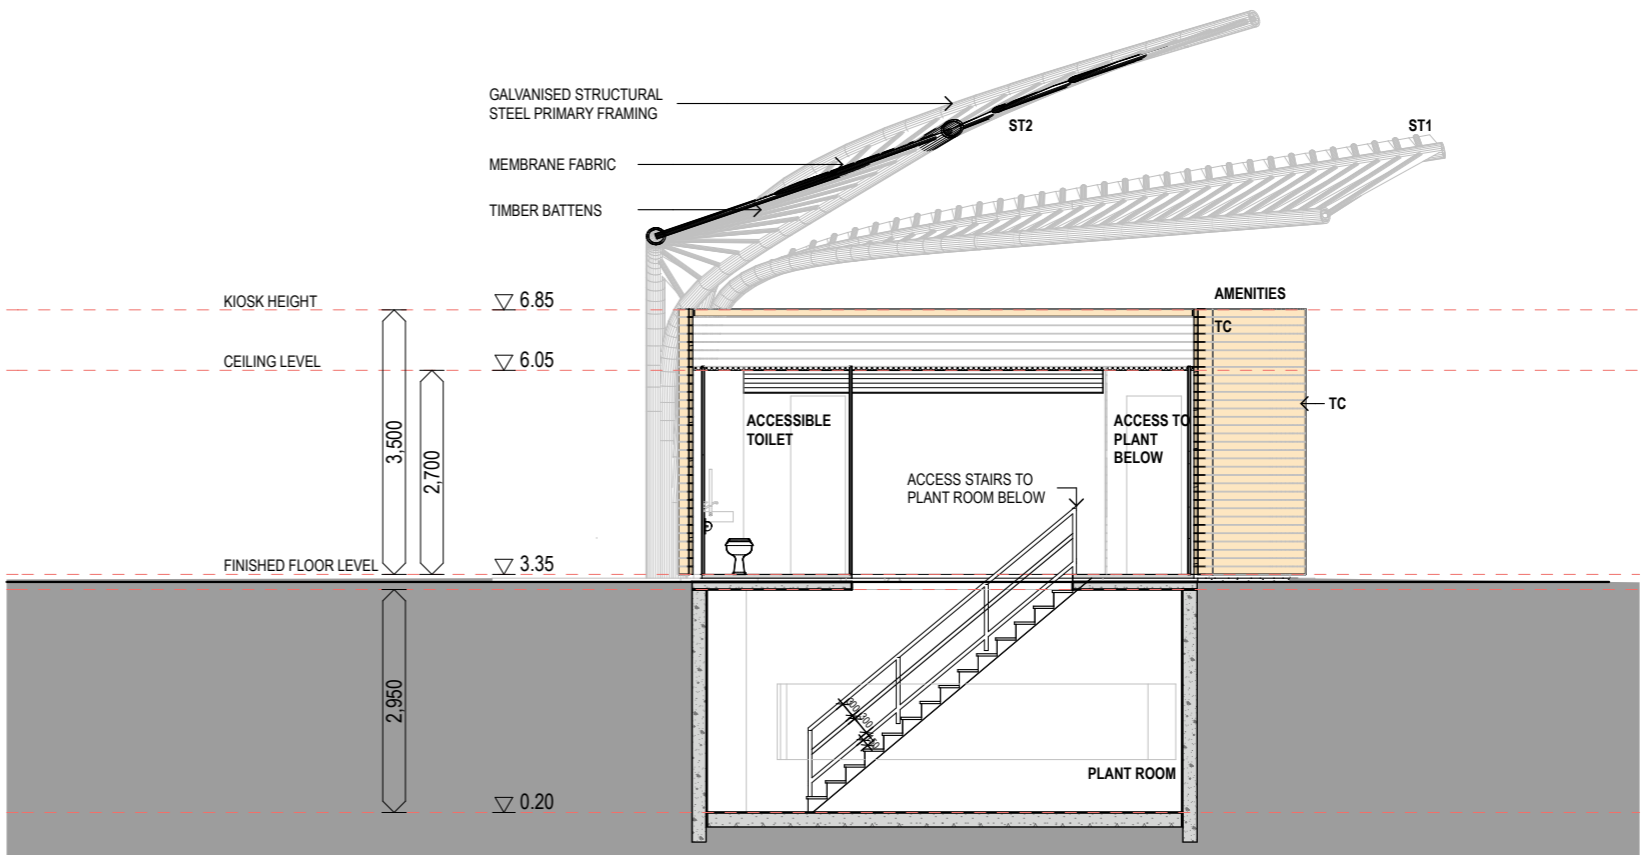

Section 4 Through Plantroom Stair  
1:100

