


Basement Level Plan  
1:100

Ground Level Plan  
1:100

**Public Domain Shade Structures & Kiosks - Kiosks Plan**


BOVIS LEND LEASE - DARLING WALK

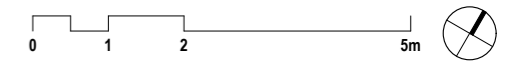


1:100 @ A3

15.12.2009

PREFERRED PROJECT REPORT 900001-05

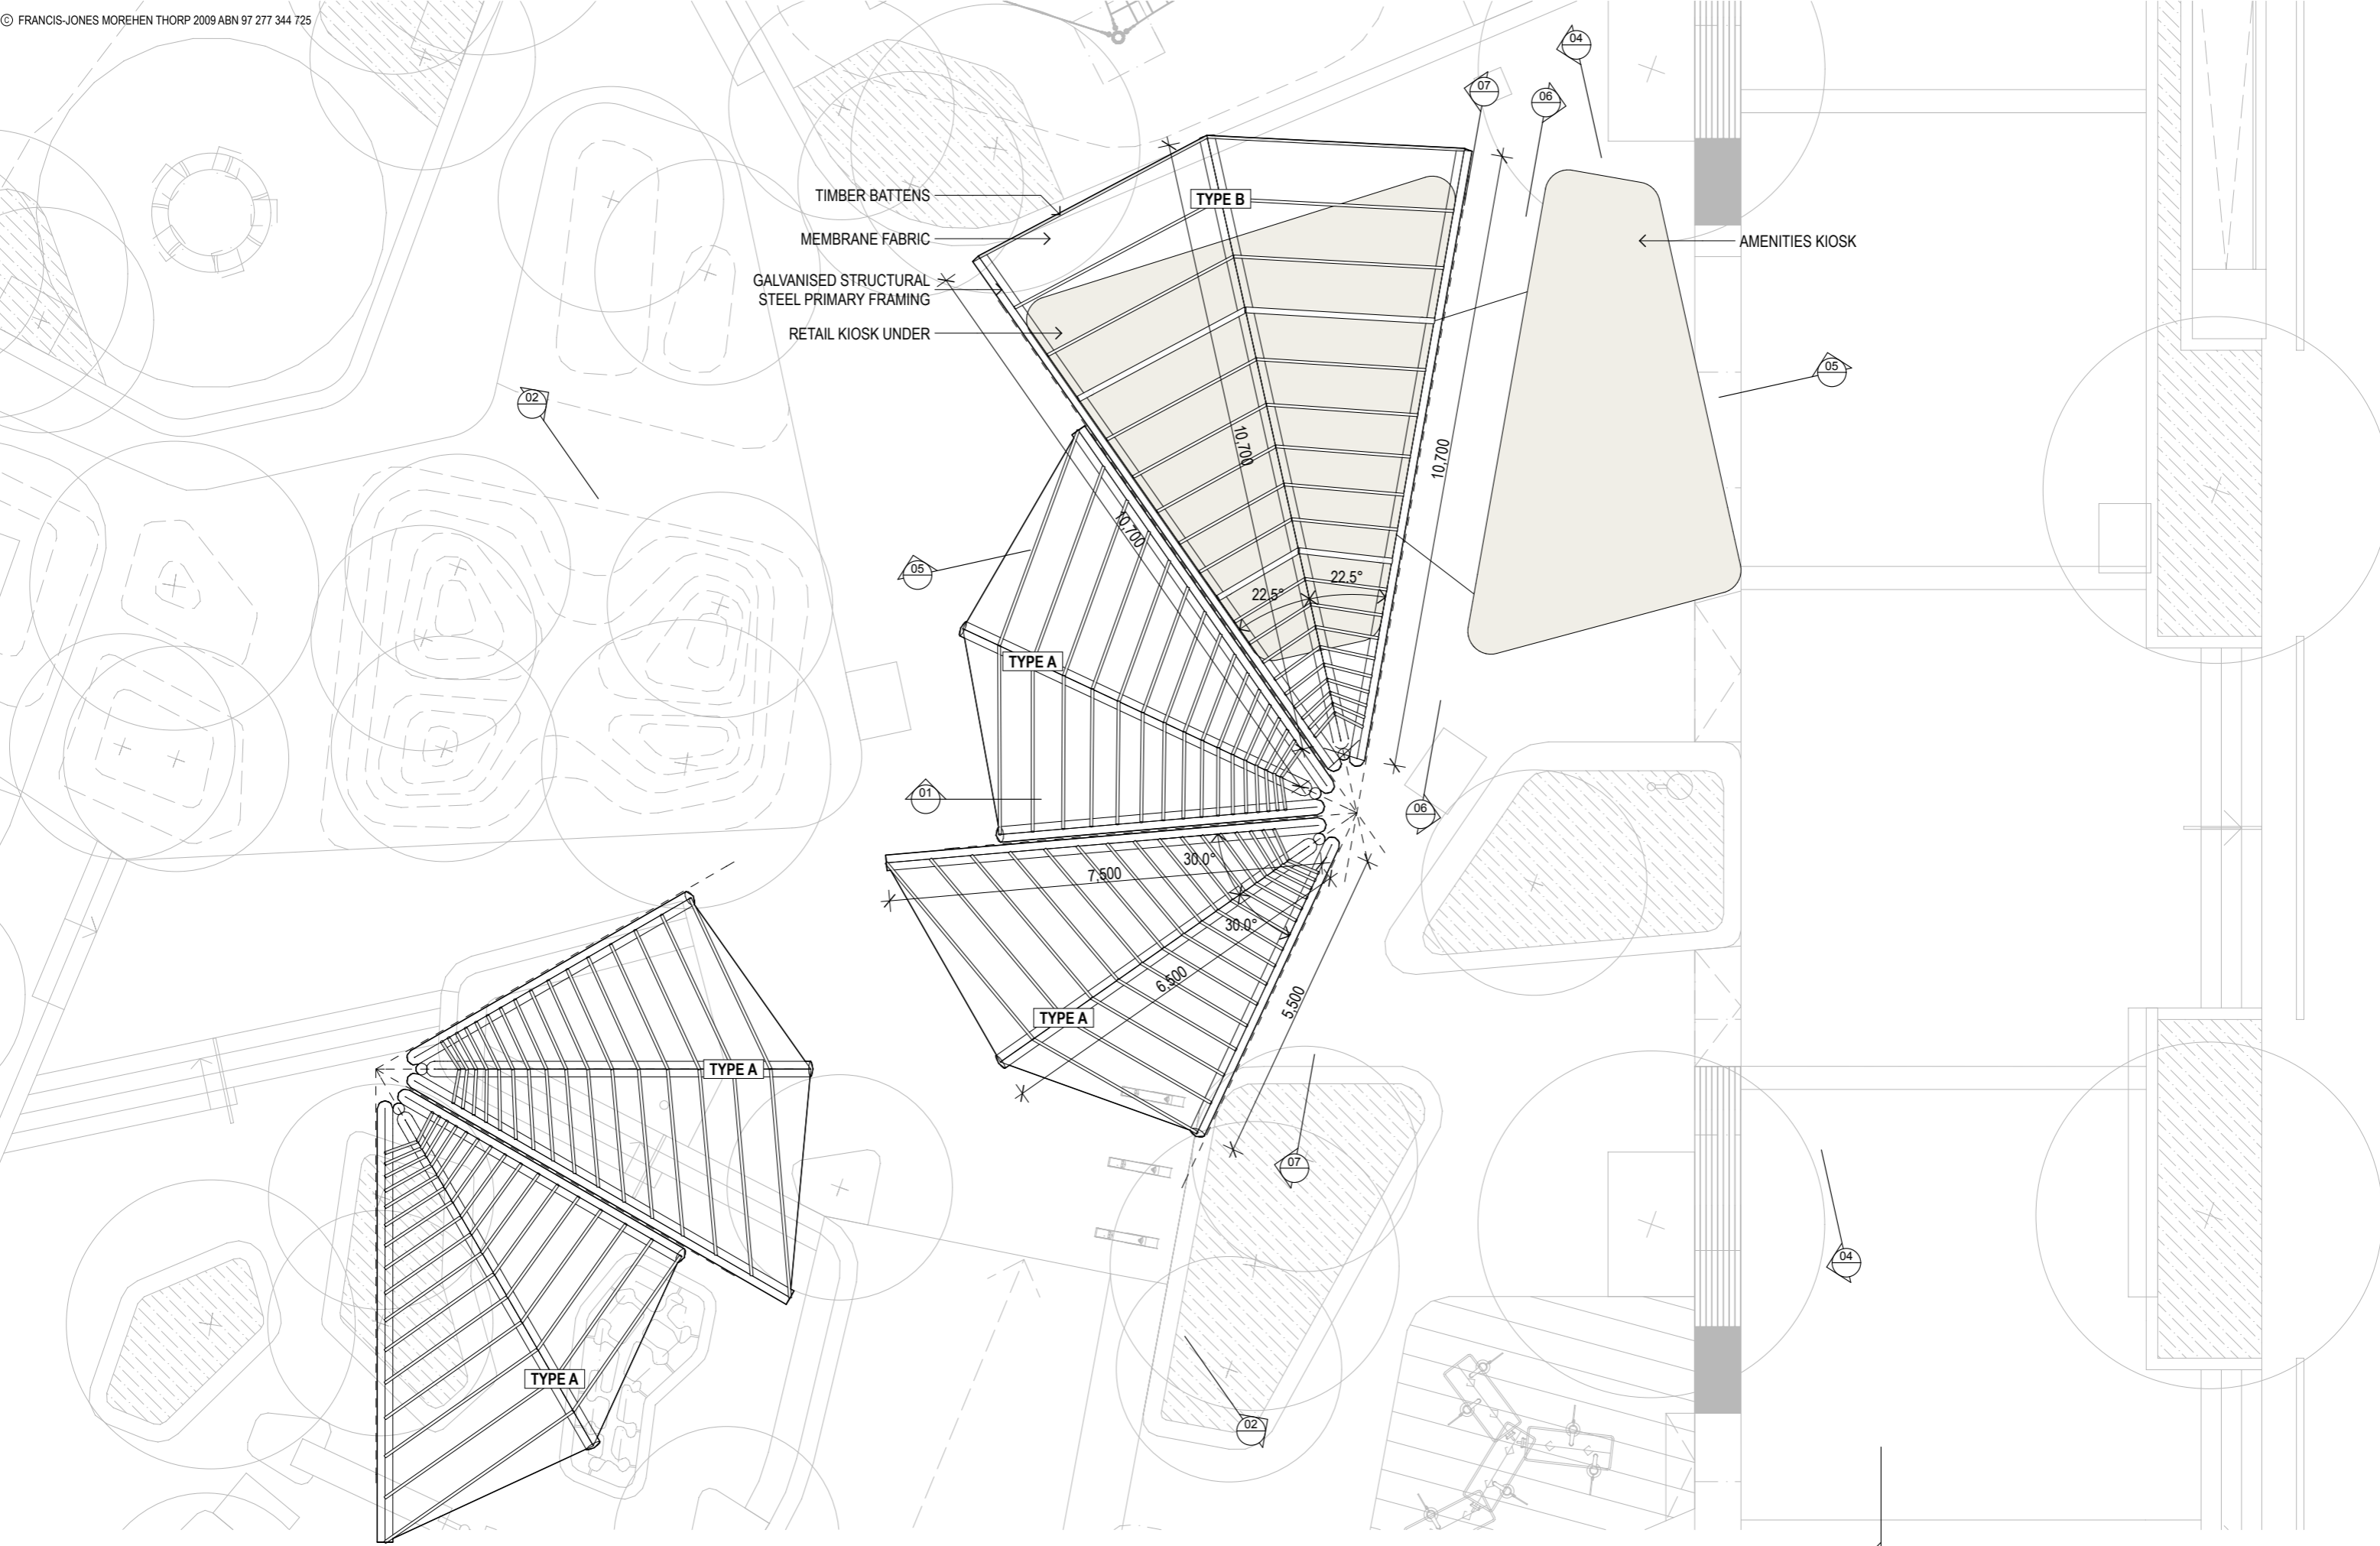


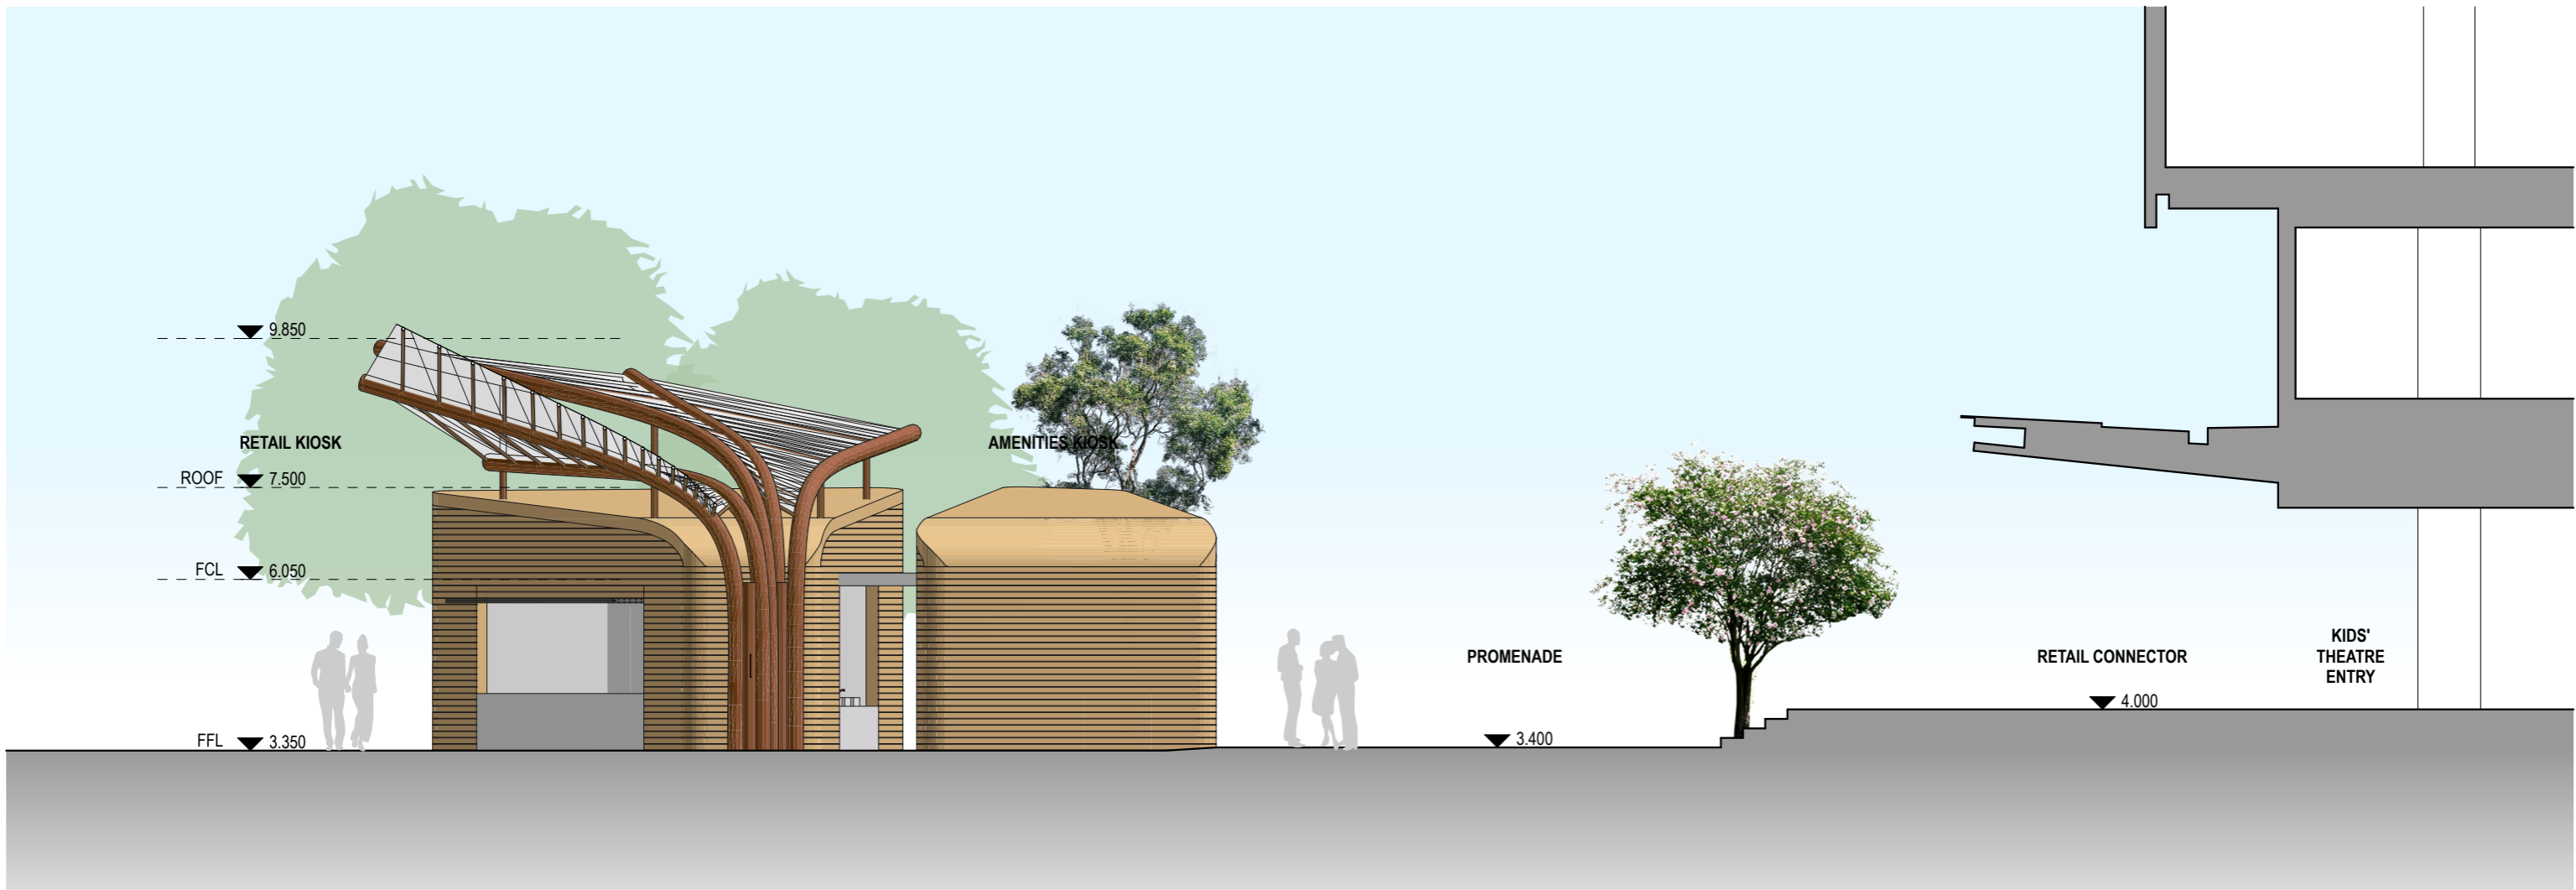

Section at Theatre Entrance  
1:100

**Public Domain Shade Structures & Kiosks - Section/ Elevation**

BOVIS LEND LEASE - DARLING WALK

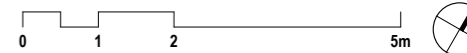

1:100 @ A3

15.12.2009


PREFERRED PROJECT REPORT 951001-02



West Elevation  
1:100

**Public Domain Shade Structures & Kiosks - Section/ Elevation**

BOVIS LEND LEASE - DARLING WALK

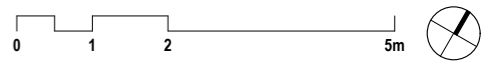

1:100 @ A3 15.12.2009

PREFERRED PROJECT REPORT 951002-02



East Elevation  
1:100

**Public Domain Shade Structures & Kiosks - Section/ Elevation**  
BOVIS LEND LEASE - DARLING WALK

