




| Project Consultant Team | | |
|-------------------------|---------------------------------|------------------------------|
| Discipline | Consultant | Discipline |
| AC | The Buchan Group | Architect (Casino) |
| AH | The Cox Group | Architect (Hotel) |
| A | Arup | Acoustic Consultant |
| BS | Philip Chun & Associates | Building Surveyor |
| C | Hard & Forrester | Land Surveyor |
| CL | Tabcorp Holdings Limited | Client (Star City & Tabcorp) |
| D | | Civil - Drainage |
| DD | | Disability Consultant |
| E | Bassett | Electrical Services |
| F | Arup | Fire Services |
| FS | Steve Paul & Partners | Fire - Sprinkler |
| G | | Security & Surveillance |
| H | Steve Paul & Partners | Hydraulic Services |
| ID | | Interior Design |
| J | | Telephone & Data Ser. |
| K | Norman Disney Young | Lifts & Escalators |
| L | Tract Consultants | Landscape Consult. |
| M | Bassett | Mechanical Services |
| N | Cundall (St Leonards) | ESD Consultant |
| PL | Urbis | Planning Consultant |
| PM | APP Corporation | Project Management |
| QS | WT Partnership | Casino - QS Reports |
| RS | Davis Langdon | Hotel - QS Reports |
| R | CB Richard Ellis | Retail Consultant |
| ST | Taylor Thomson Whitting Pty Ltd | Structural Consultant |
| T | Arup | Traffic Consultant |
| U | Hyder Consulting (Aust) Pty Ltd | Facade Consultant |

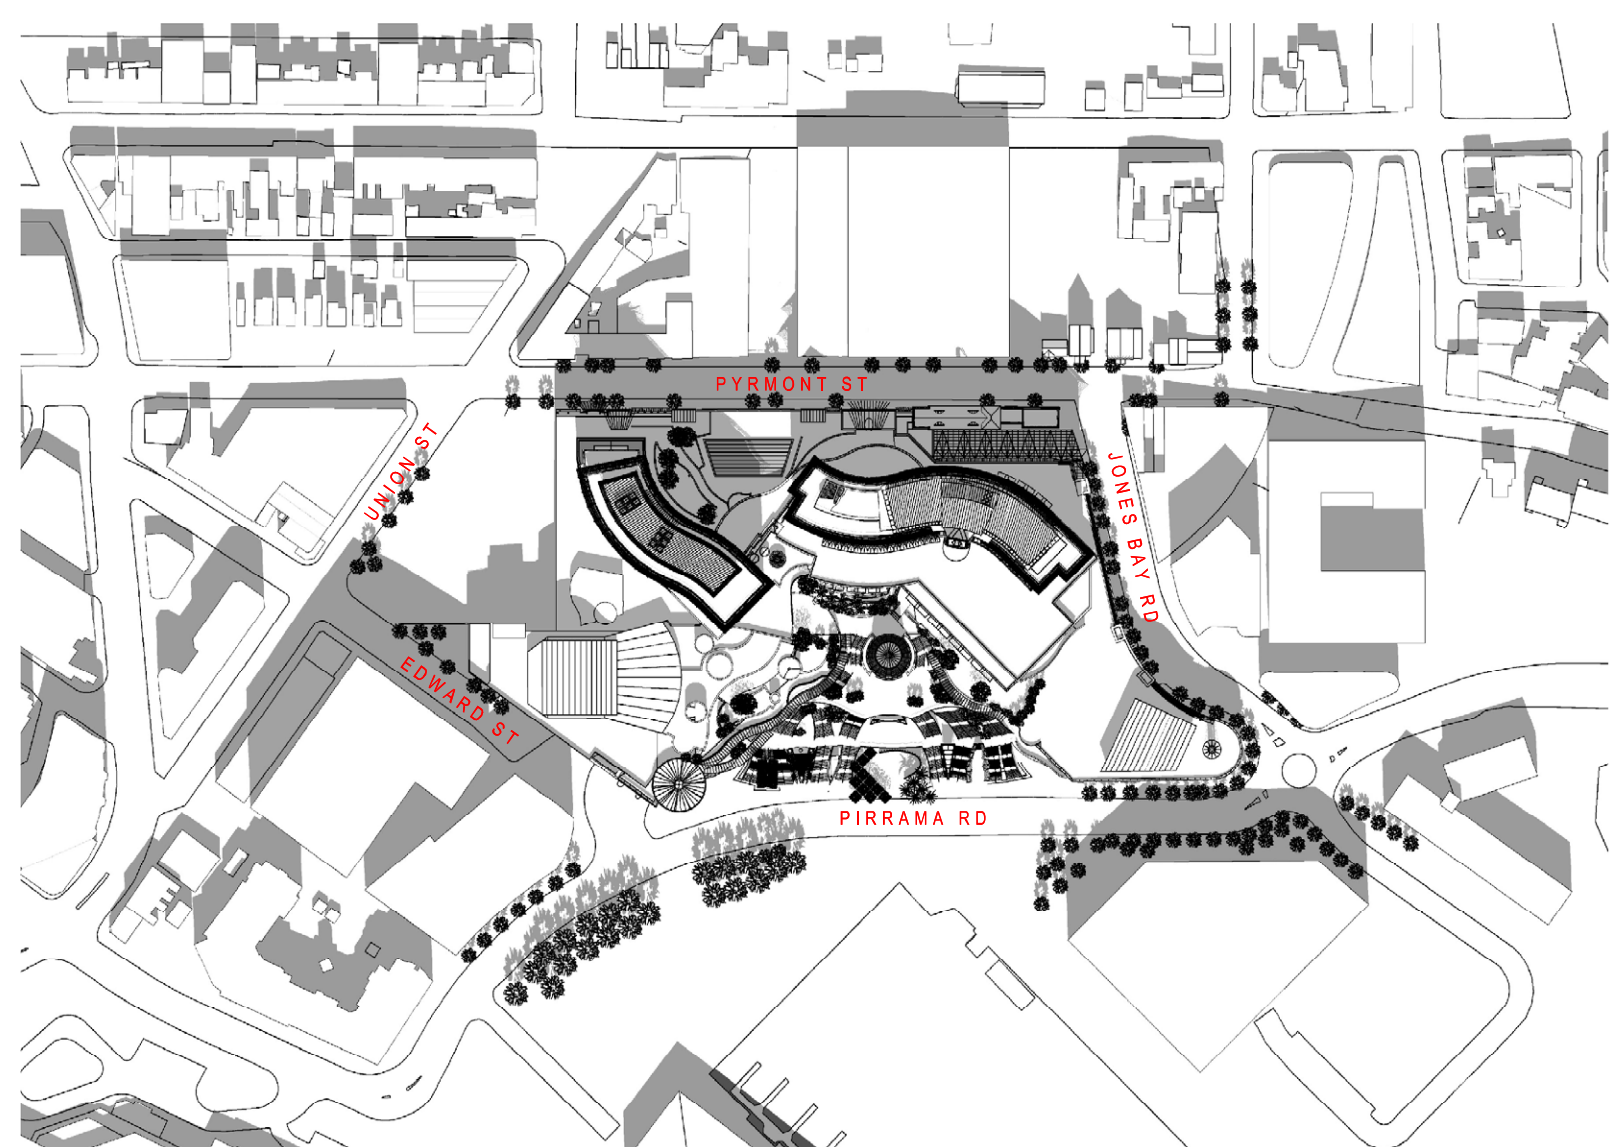

EXISTING BUILDING AT 0900 21ST MARCH

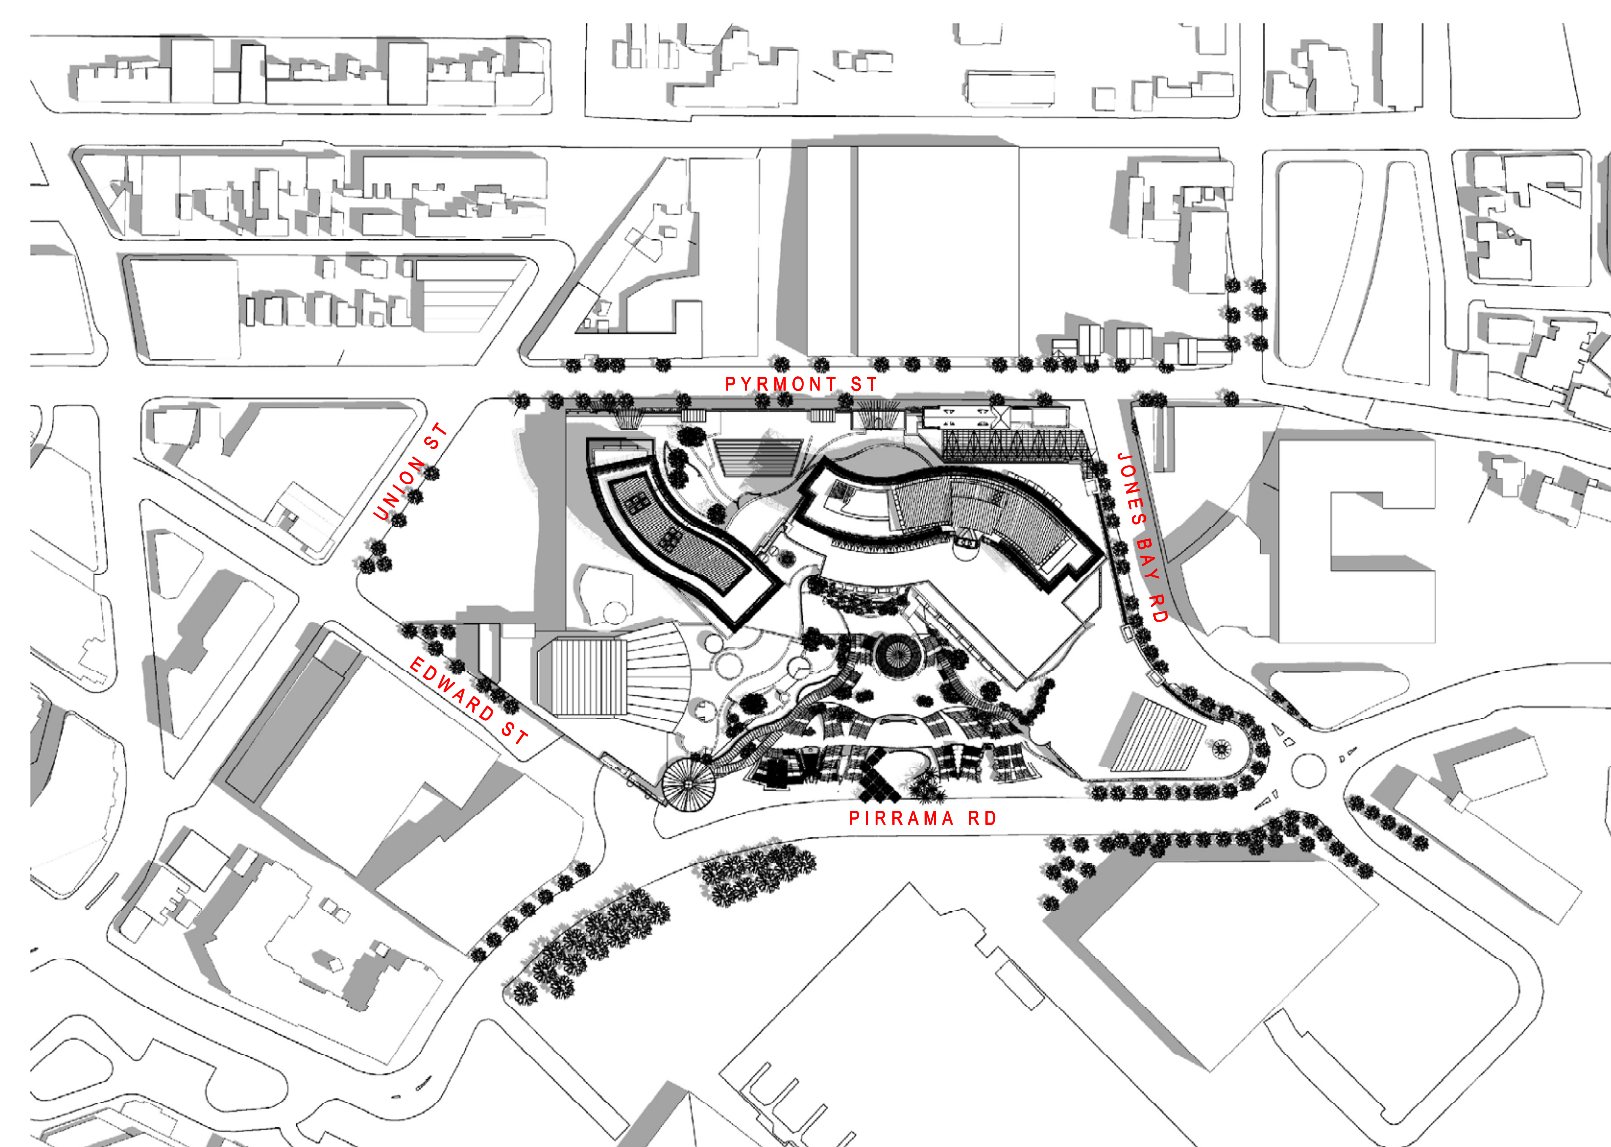

EXISTING BUILDING AT 1200 21ST MARCH

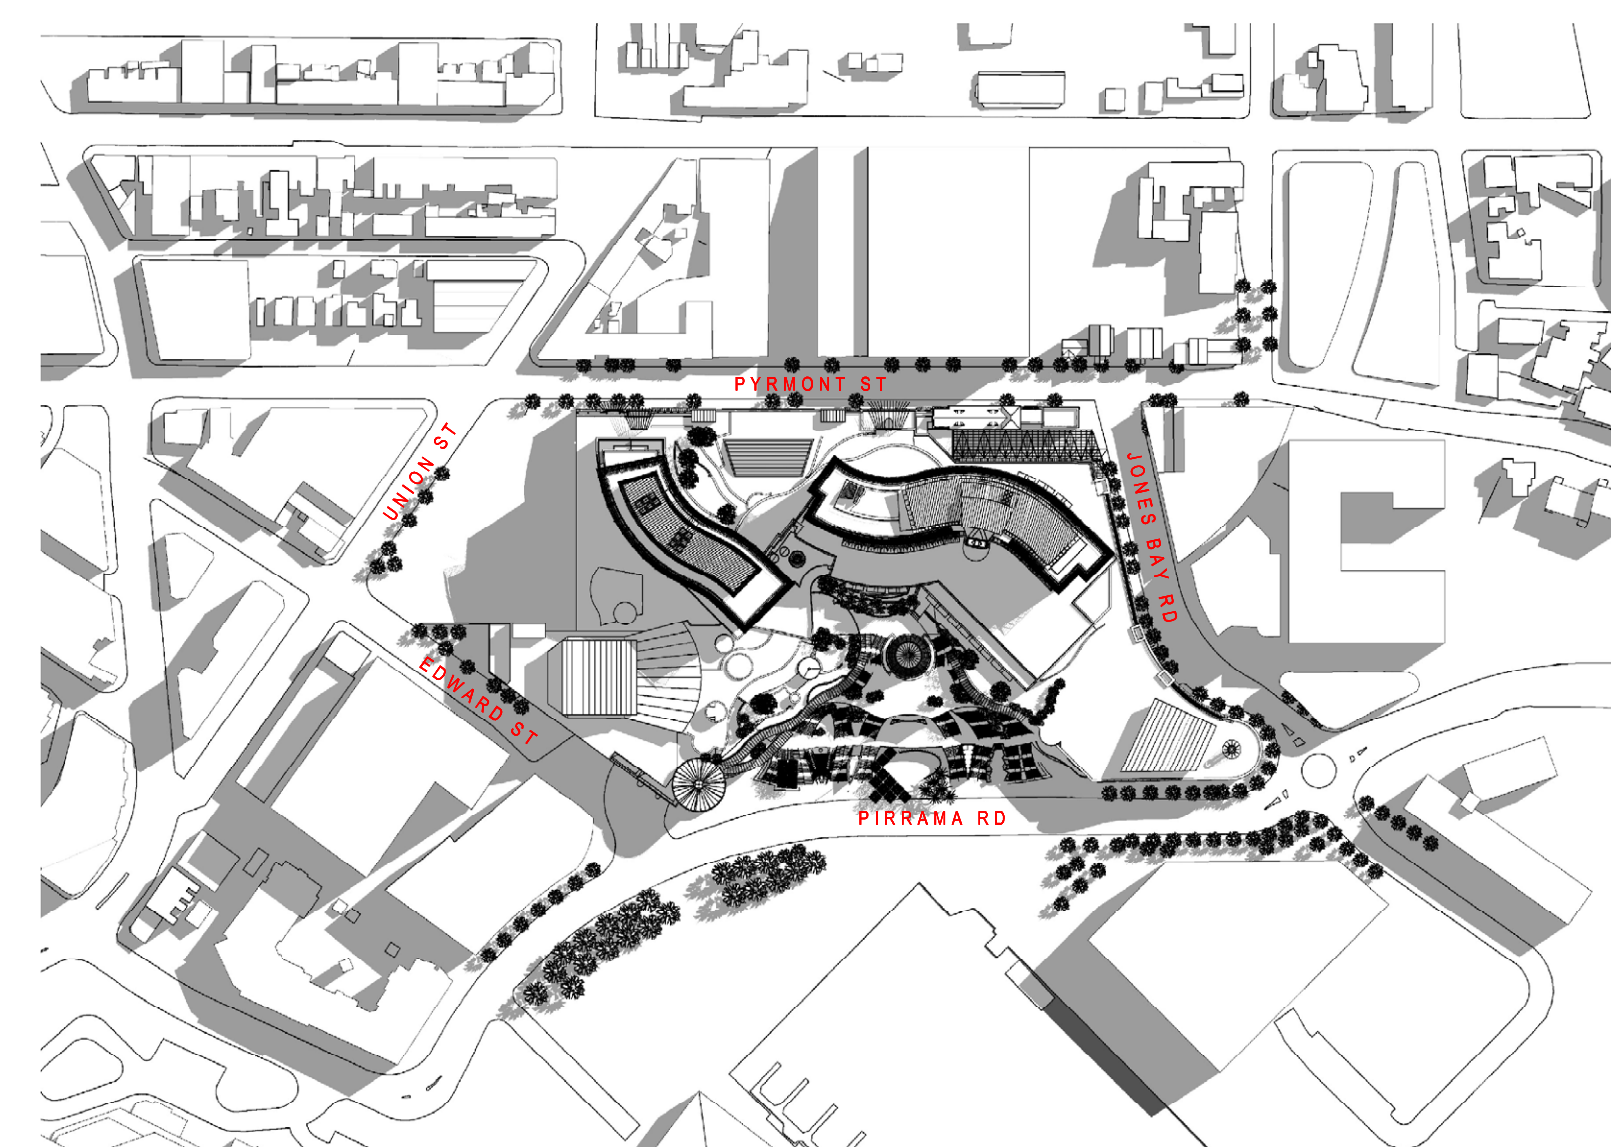


EXISTING BUILDING AT 1500 21ST MARCH


FOR DETAIL REFER DA-AC.140.1

FOR DETAIL REFER DA-AC.140.3


FOR DETAIL REFER DA-AC.140.5

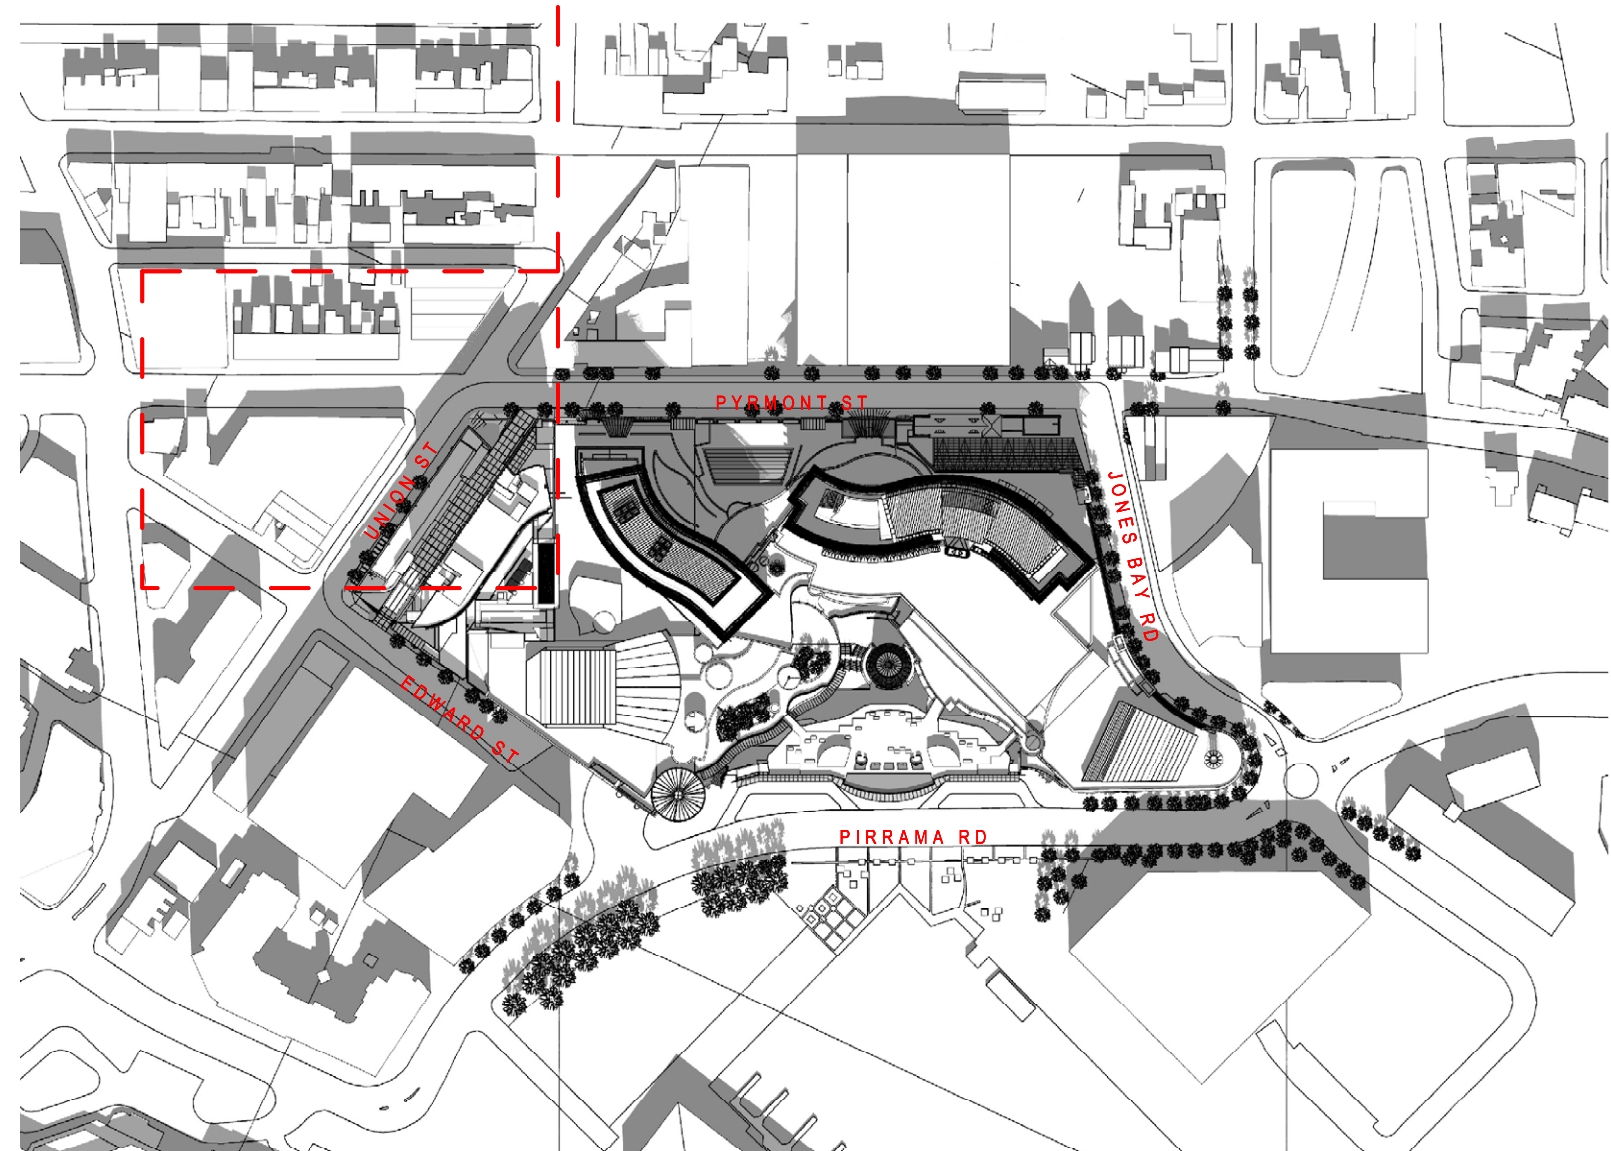

PROPOSED SCHEME AT 0900 21ST MARCH

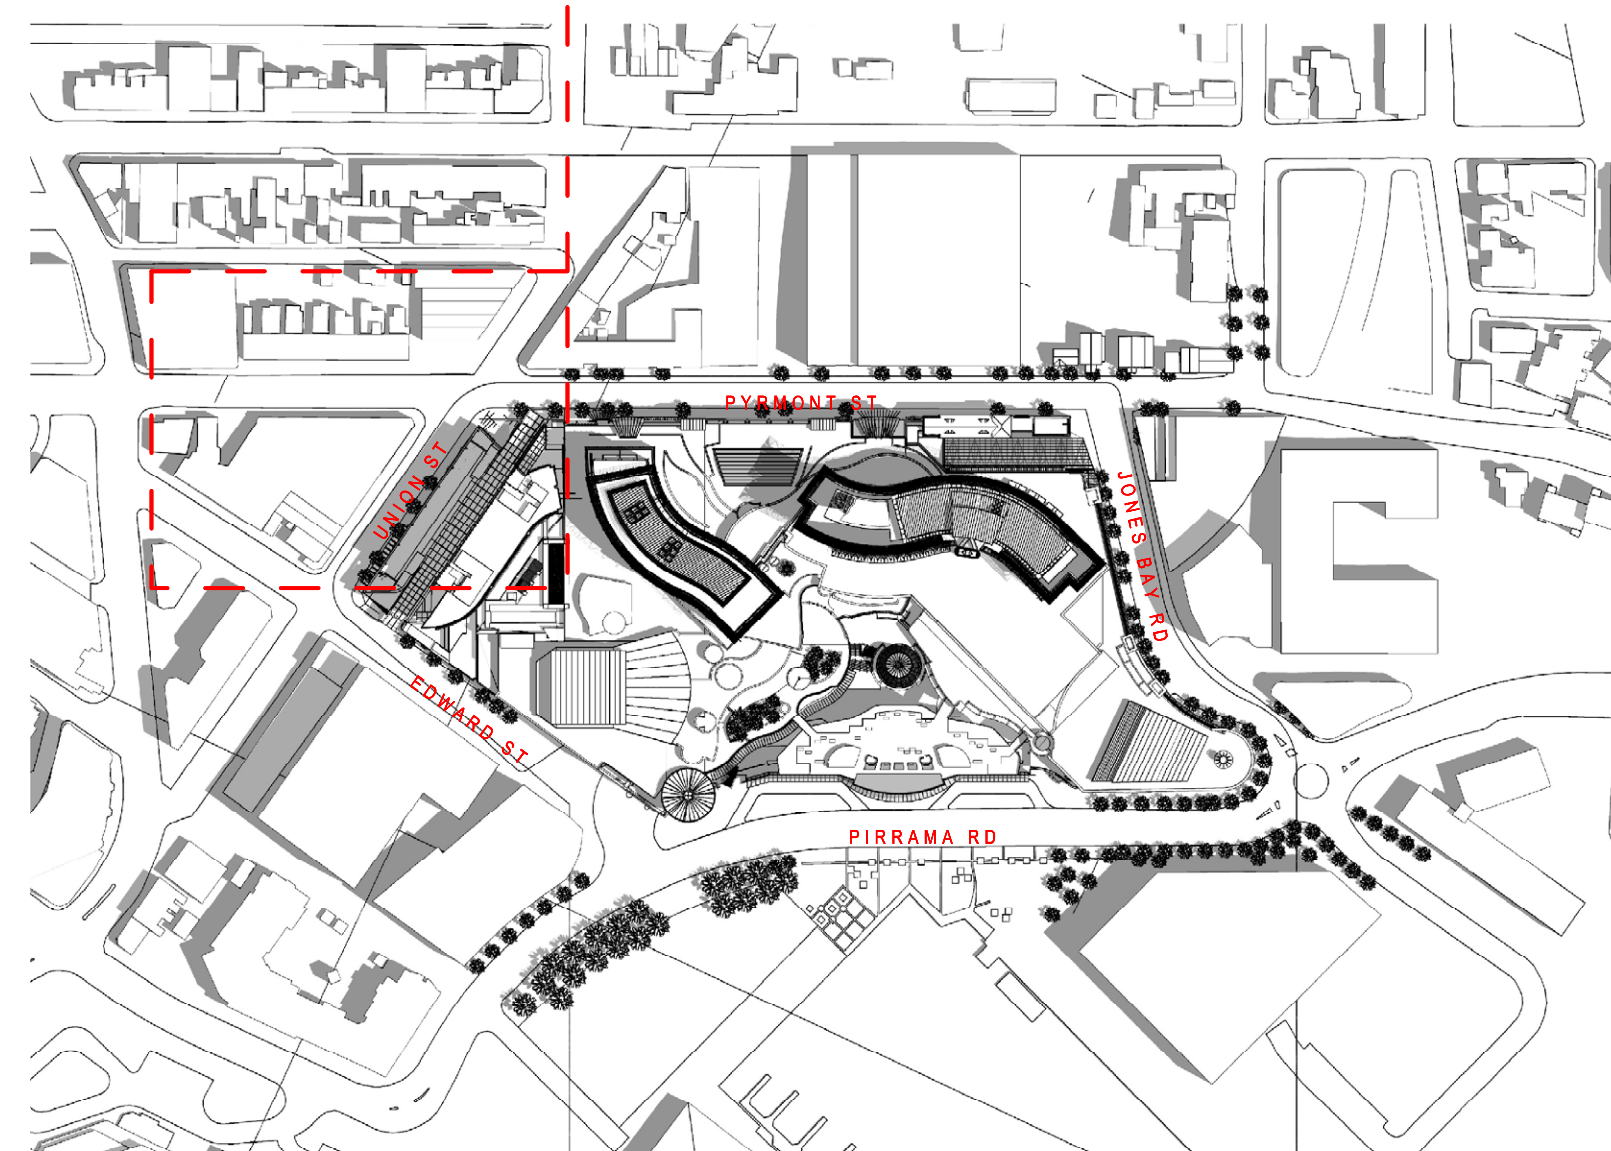


PROPOSED SCHEME AT 1200 21ST MARCH

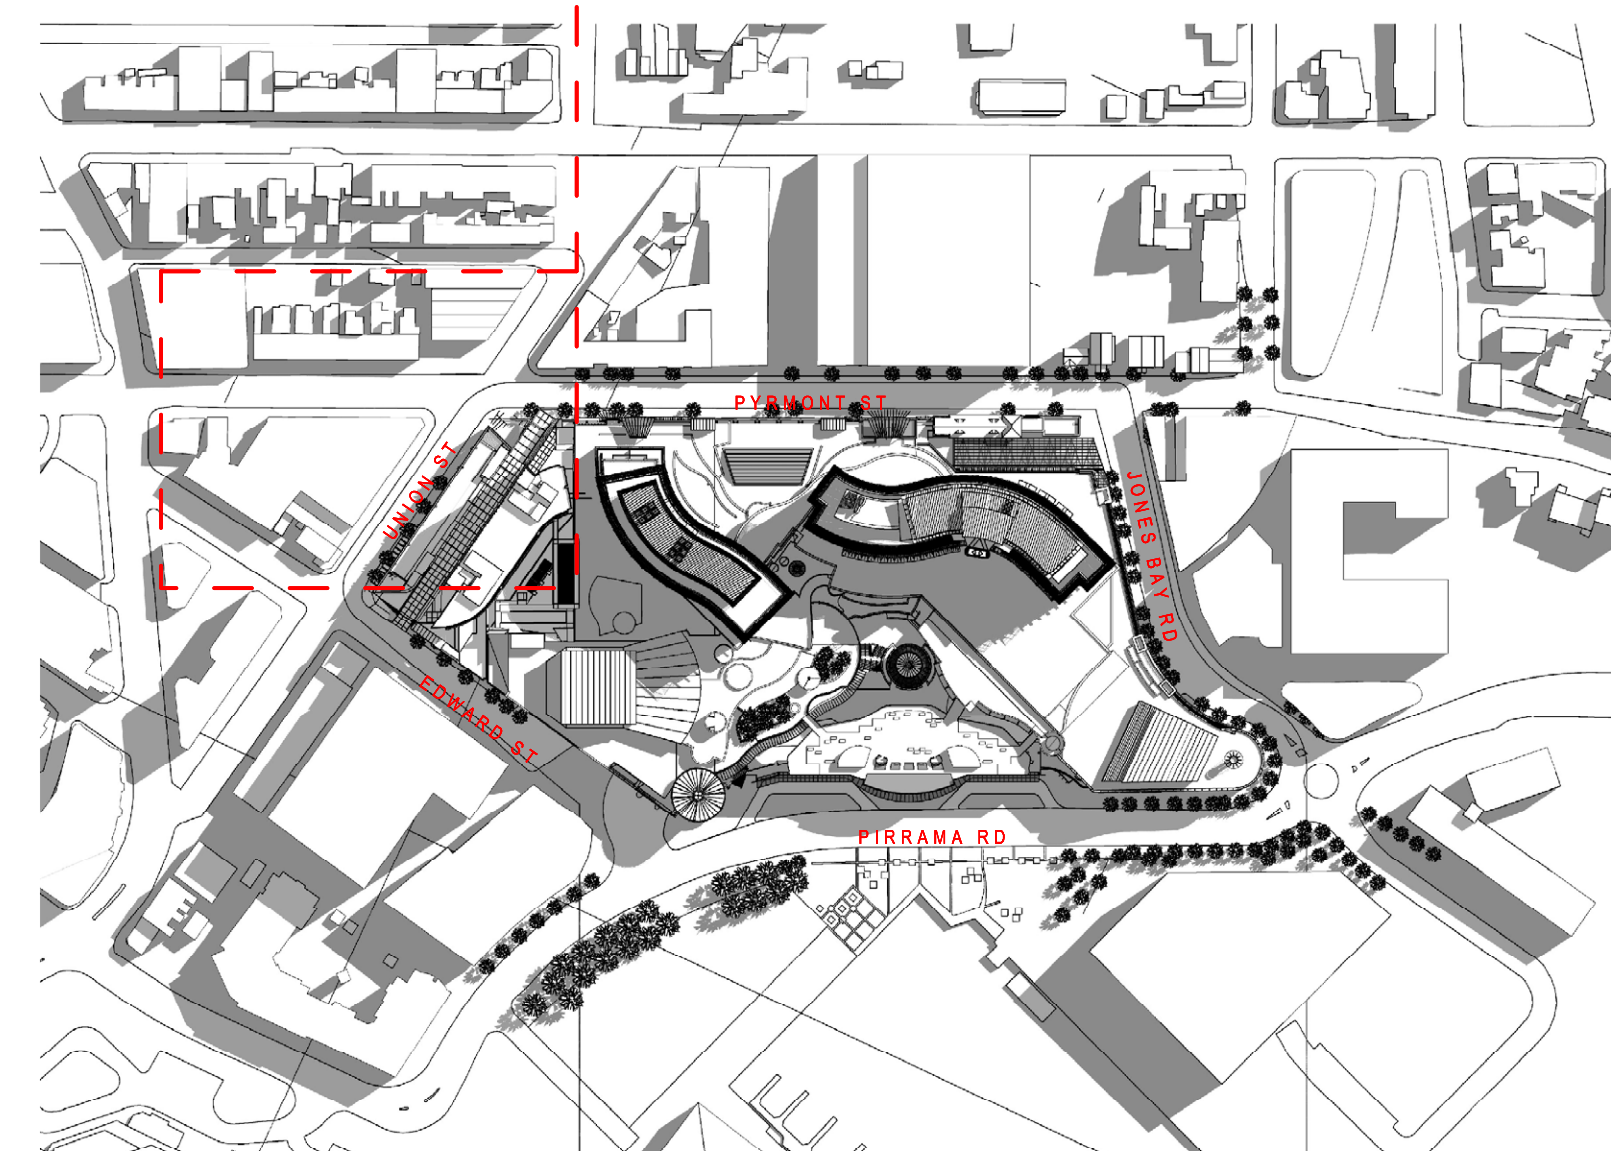

PROPOSED SCHEME AT 1500 21ST MARCH

| Revisions - ISSUES | | | |
|--------------------|--------------------------|----|----------|
| No. | Description - Issued for | By | Date |
| 00 | DA SUBMISSION | MK | 01/07/08 |
| 01 | DA RE-SUBMISSION | DS | 09/09/08 |
| 02 | PPR ISSUE | MK | 02/12/08 |

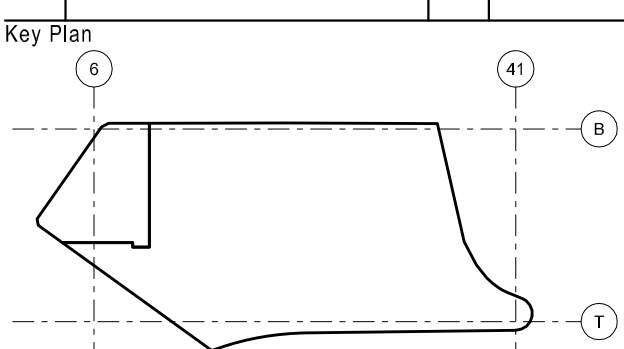

Consultant

THE BUCHAN GROUP

Buchan Laird & Bawden (Vic) Pty Ltd
 A.C.N. 007 272 526
 Architects, Planners & Interior Designers
 133 Rosslyn Street West Melbourne
 Victoria 3003, AUSTRALIA
 Tel: +61 39329 1077 Fax: +61 3 9329 0481
 Email: tbg@melbourne.buchan.com.au
 © THE BUCHAN GROUP 2008

Project

PROJECT STAR
 PYRMONT, SYDNEY

Drawing Title
COMPARATIVE ANALYSIS
SHADOW DIAGRAMS
21st MARCH

| | | |
|----------------|----------------|----------|
| Scale | NTS @ A1 | |
| Date | SEPTEMBER 2008 | |
| Status | PPR ISSUE | |
| Project Number | Drawing Number | Revision |
| 308024 | DA-AC.140 | 02 |
| Checked By | Approved By | Drawn |