


Project Consultant Team		
Prefix	Consultant	Discipline
AC	The Buchan Group	Architect (Casino)
AH	The Cox Group	Architect (Hotel)
A	Arup	Acoustic Consult.
BS	Philip Chun & Associates	Building Surveyor
C	Hard & Forrester	Land Surveyor
CL	Tabcorp Holdings Limited	Client (Star City & Tabcorp)
D		Civil - Drainage
DD		Disability Consultant
E	Bassett	Electrical Services
F	Arup	Fire Services
FS		Fire - Sprinkler
G		Security & Surveillance
H	Steve Paul & Partners	Hydraulic Services
ID		Interior Design
J		Telephone & Data Ser.
K	Norman Disney Young	Lifts & Escalators
L	Tract Consultants	Landscaping Consult.
M	Bassett	Mechanical Services
N	Cundall (St Leonards)	ESD Consultant
PL	Urbis	Planning Consultant
PM	APP Corporation	Project Management
QS	WT Partnership	Casino - QS Reports
RS	Davis Langdon	Hotel - QS Reports
R	CB Richard Ellis	Retail Consultant
ST	Taylor Thomson Whitting Pty Ltd	Structural Consultant
T	Arup	Traffic Consultant
U	Hyder Consulting (Aust) Pty Ltd	Facade Consultant

Revisions - ISSUES

No.	Description - Issued for	By	Date
00	DA SUBMISSION	MK	01/07/08
01	DA RE-SUBMISSION	DS	09/09/08

Key Plan

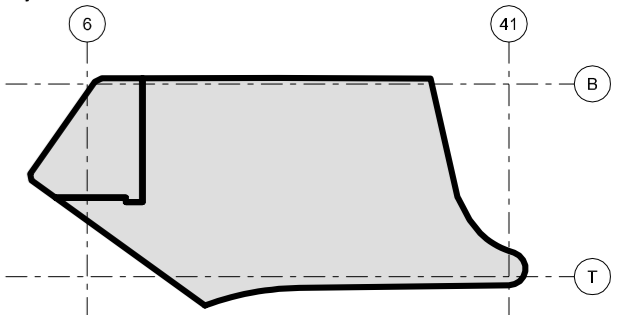

Consultant

THE BUCHAN GROUP


Buchan Laird & Bowden (Vic) Pty Ltd
 A.C.N. 007 272 826
 Architects, Planners & Interior Designers
 133 Rosslyn Street West Melbourne
 Victoria 3003 AUSTRALIA
 Tel: +6139329 1077 Fax: +613 9329 0481
 Email: tbg@melbourne.buchan.com.au
 © THE BUCHAN GROUP 2008

Project


PROJECT STAR
 PYRMONT, SYDNEY

Drawing Title
**COMPARATIVE ANALYSIS
 SHADOW DIAGRAMS
 21ST MARCH**


Scale	NTS @ A1	
Date	SEPTEMBER 2008	
Status	DA RE-SUBMISSION	
Project Number	Drawing Number	Revision
308024	DA-AC.140	01
Checked By	Approved By	

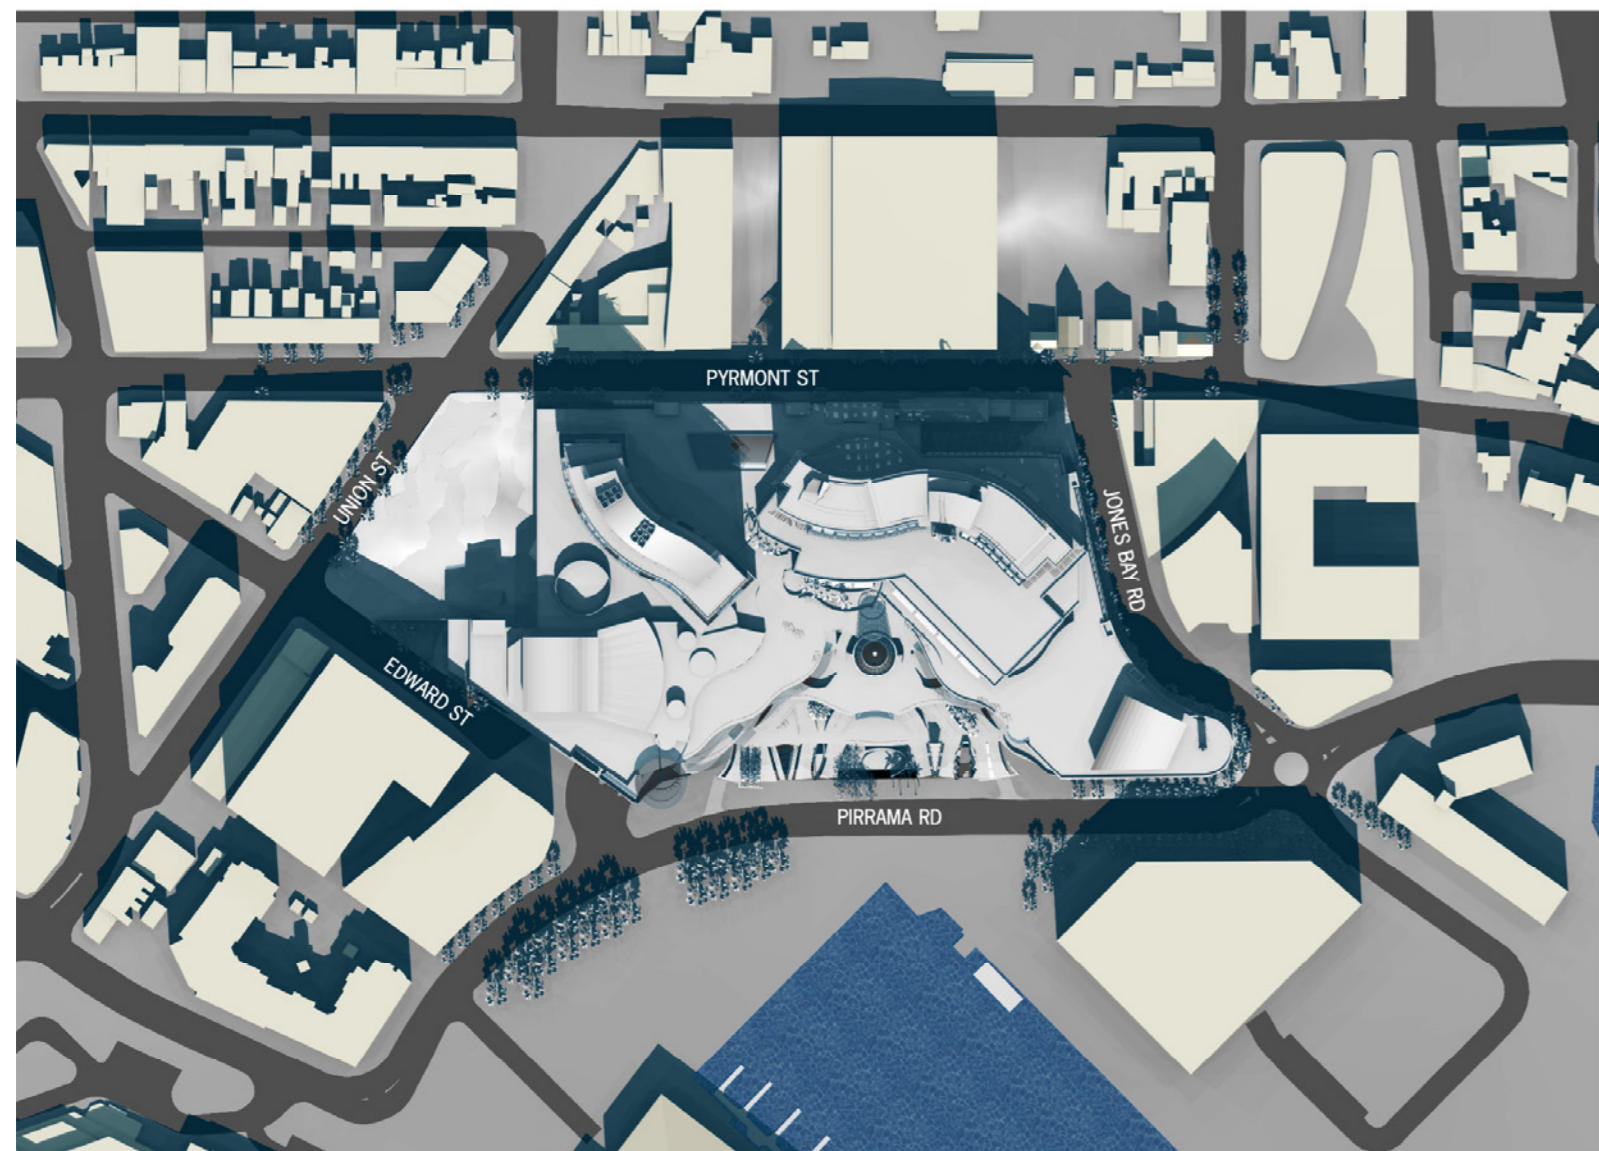


EXISTING BUILDING AT 0900 21ST MARCH

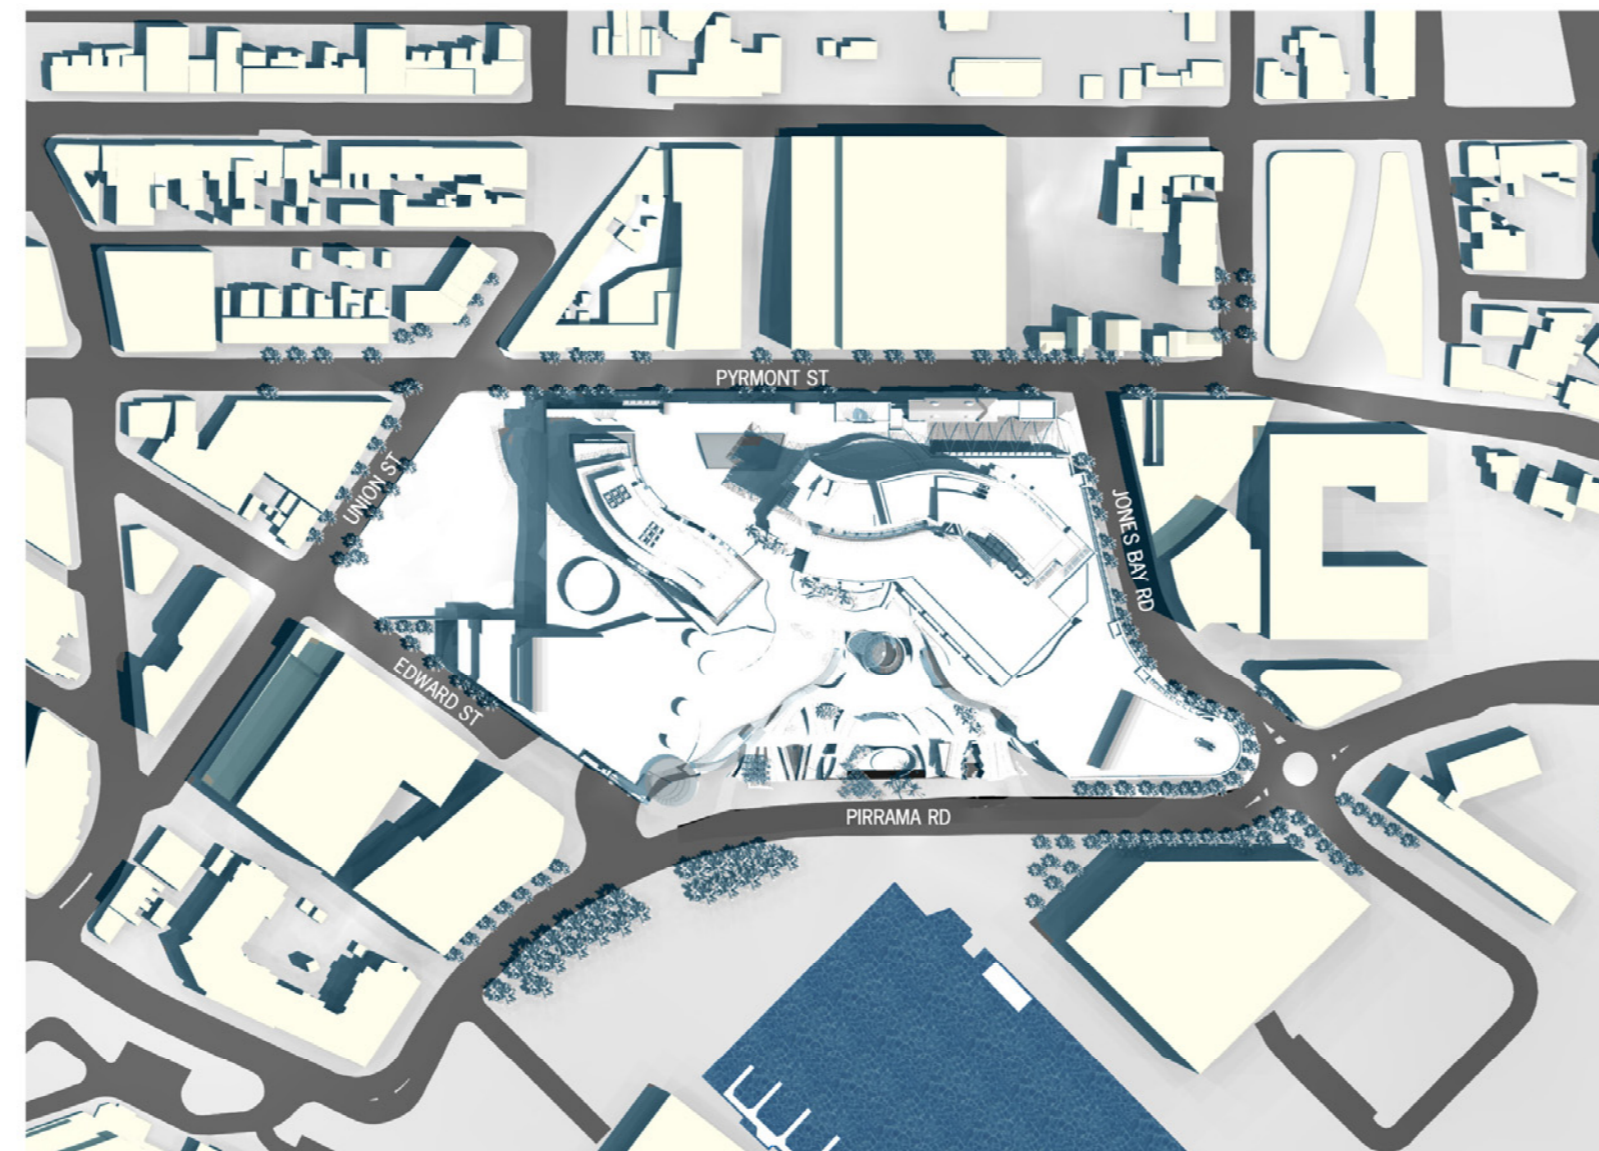


EXISTING BUILDING AT 1200 21ST MARCH

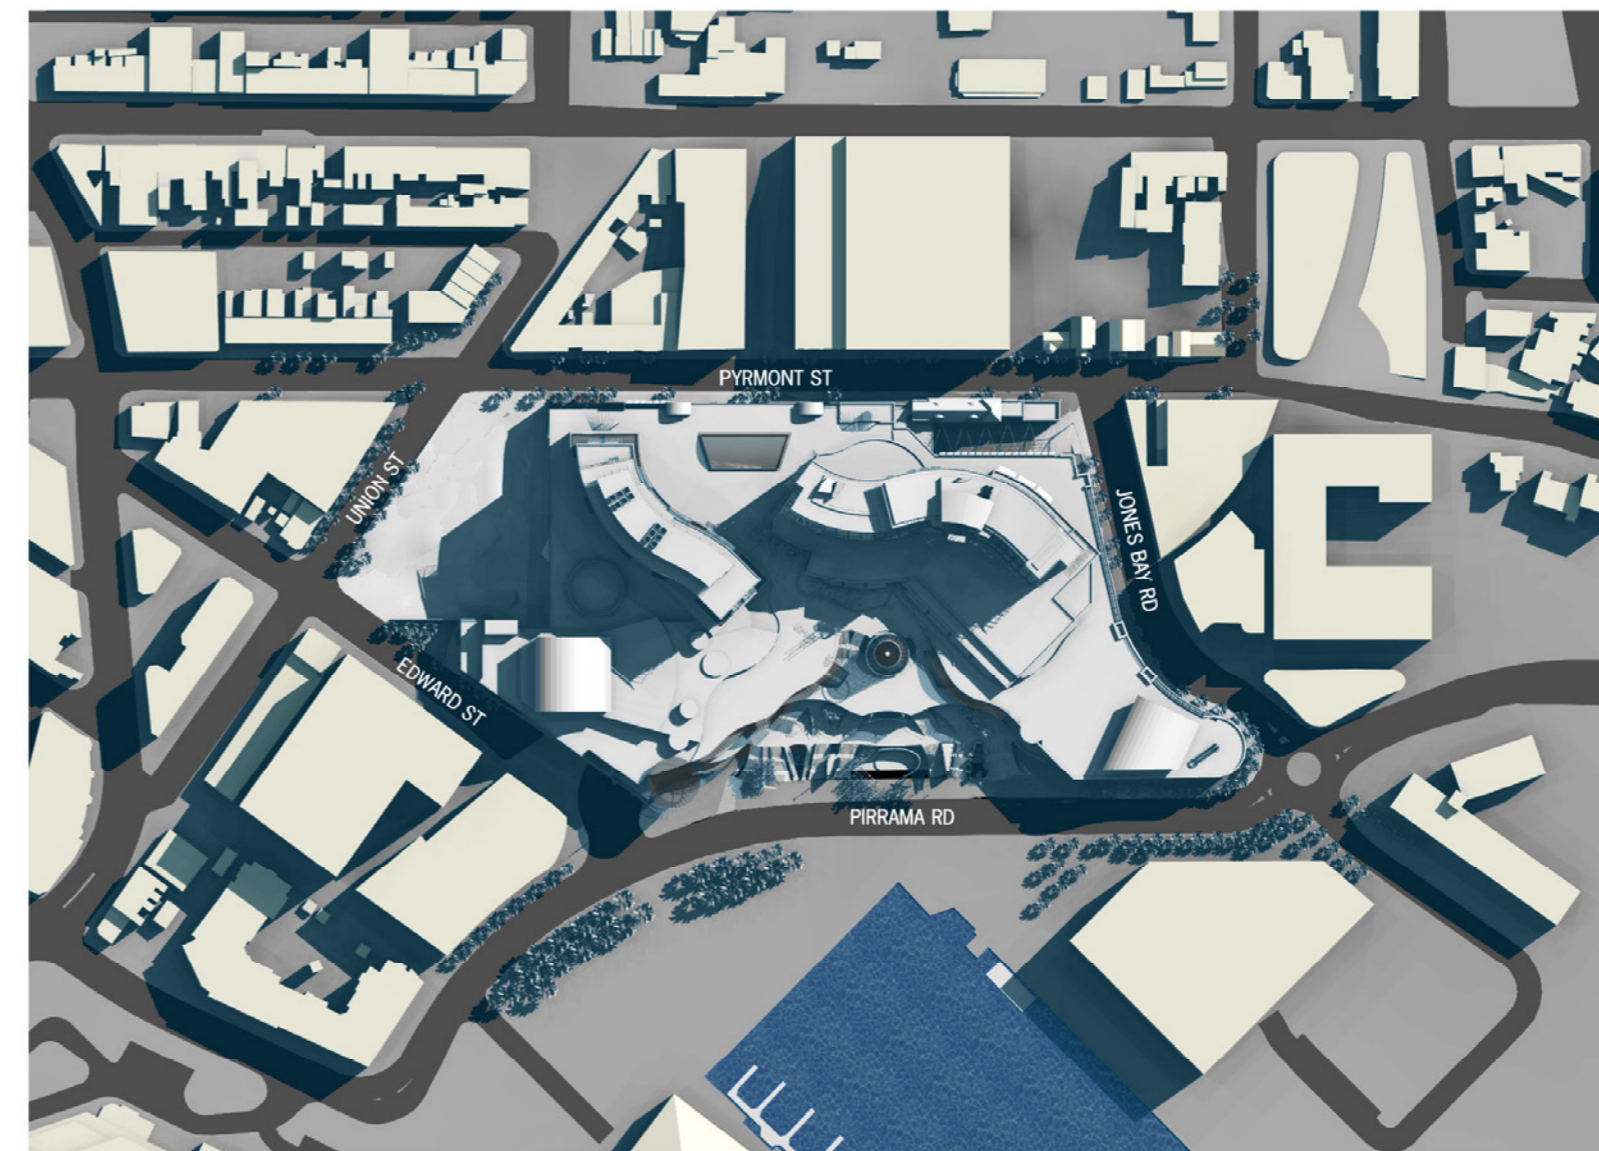


EXISTING BUILDING AT 1500 21ST MARCH

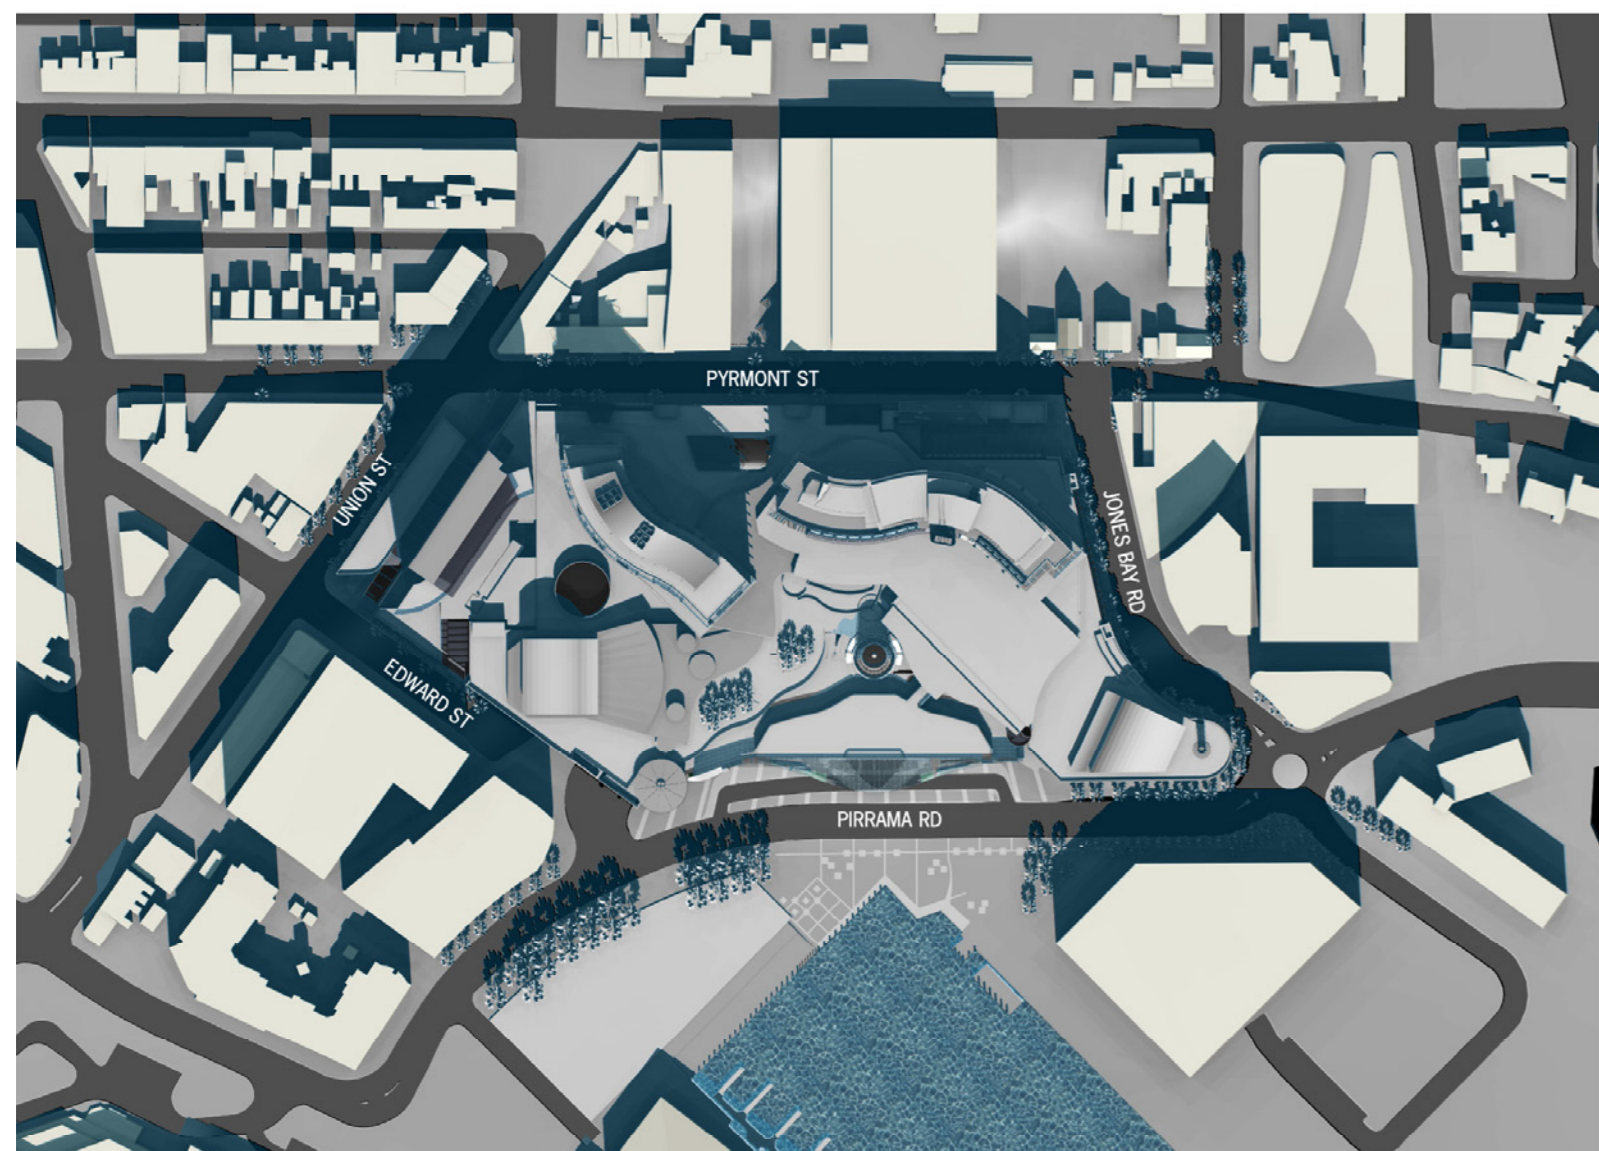

PROPOSED SCHEME AT 0900 21ST MARCH

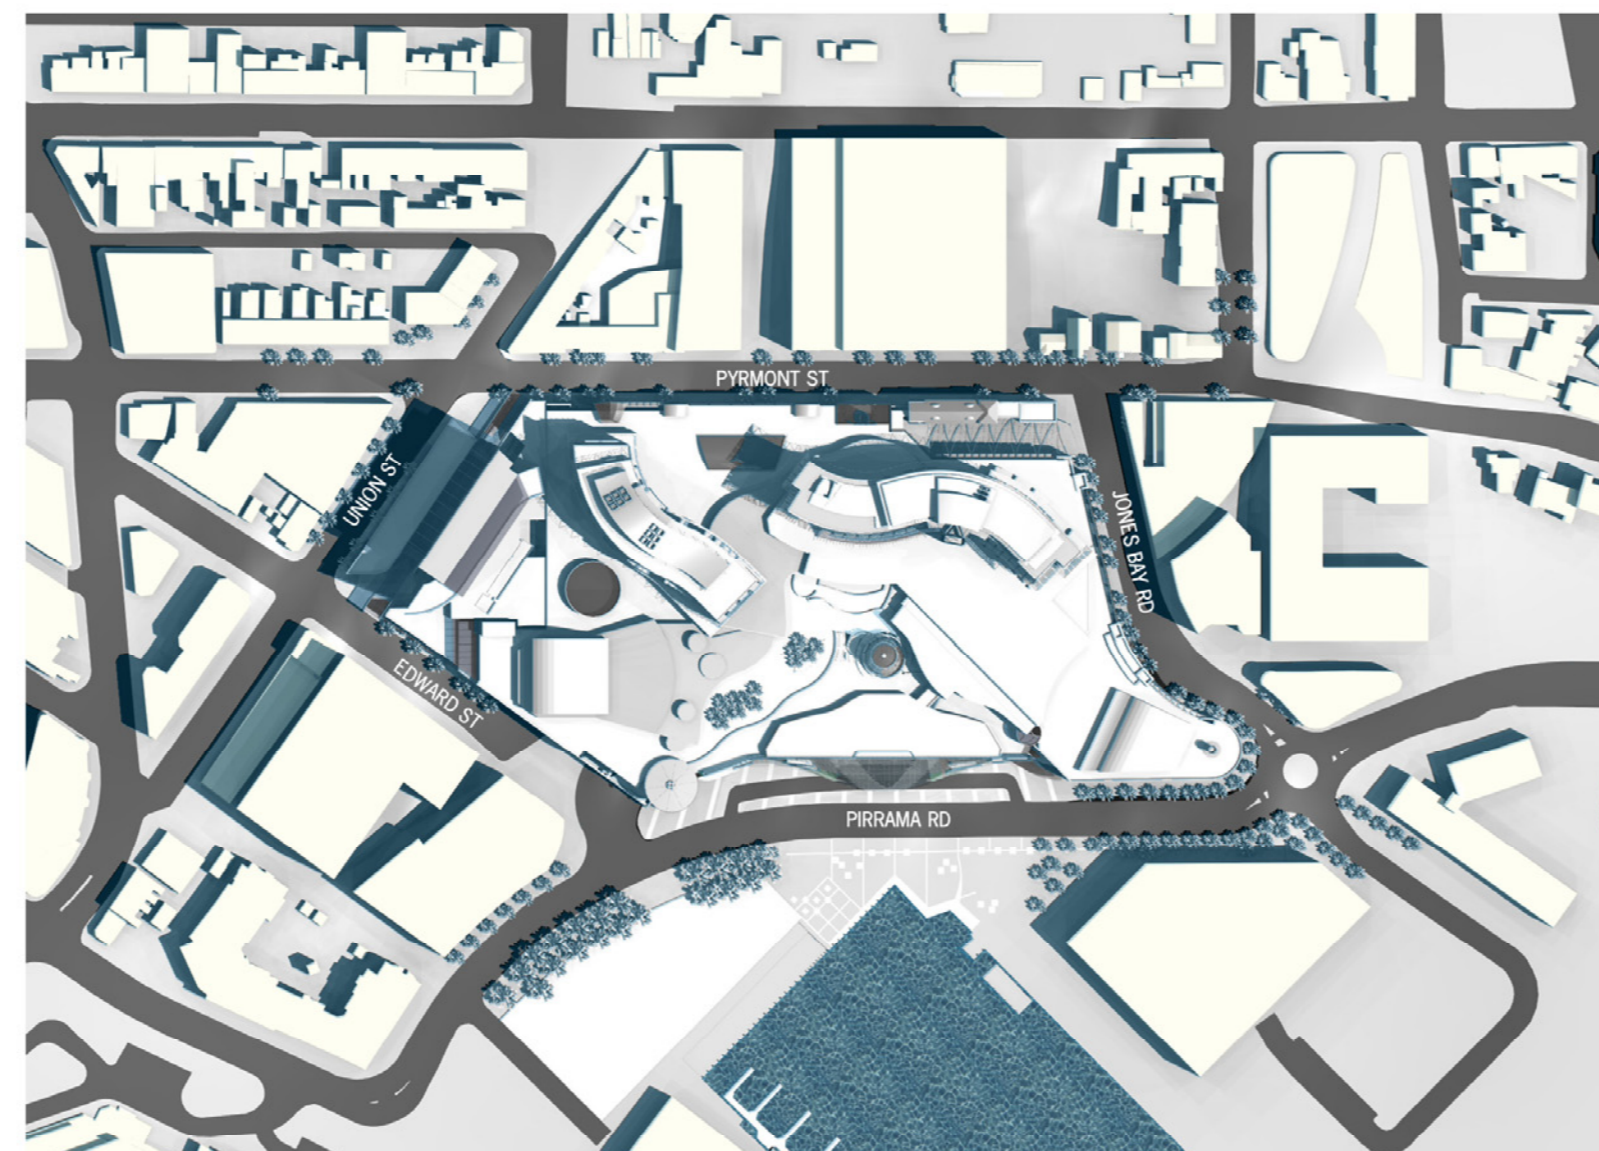

PROPOSED SCHEME AT 1200 21ST MARCH

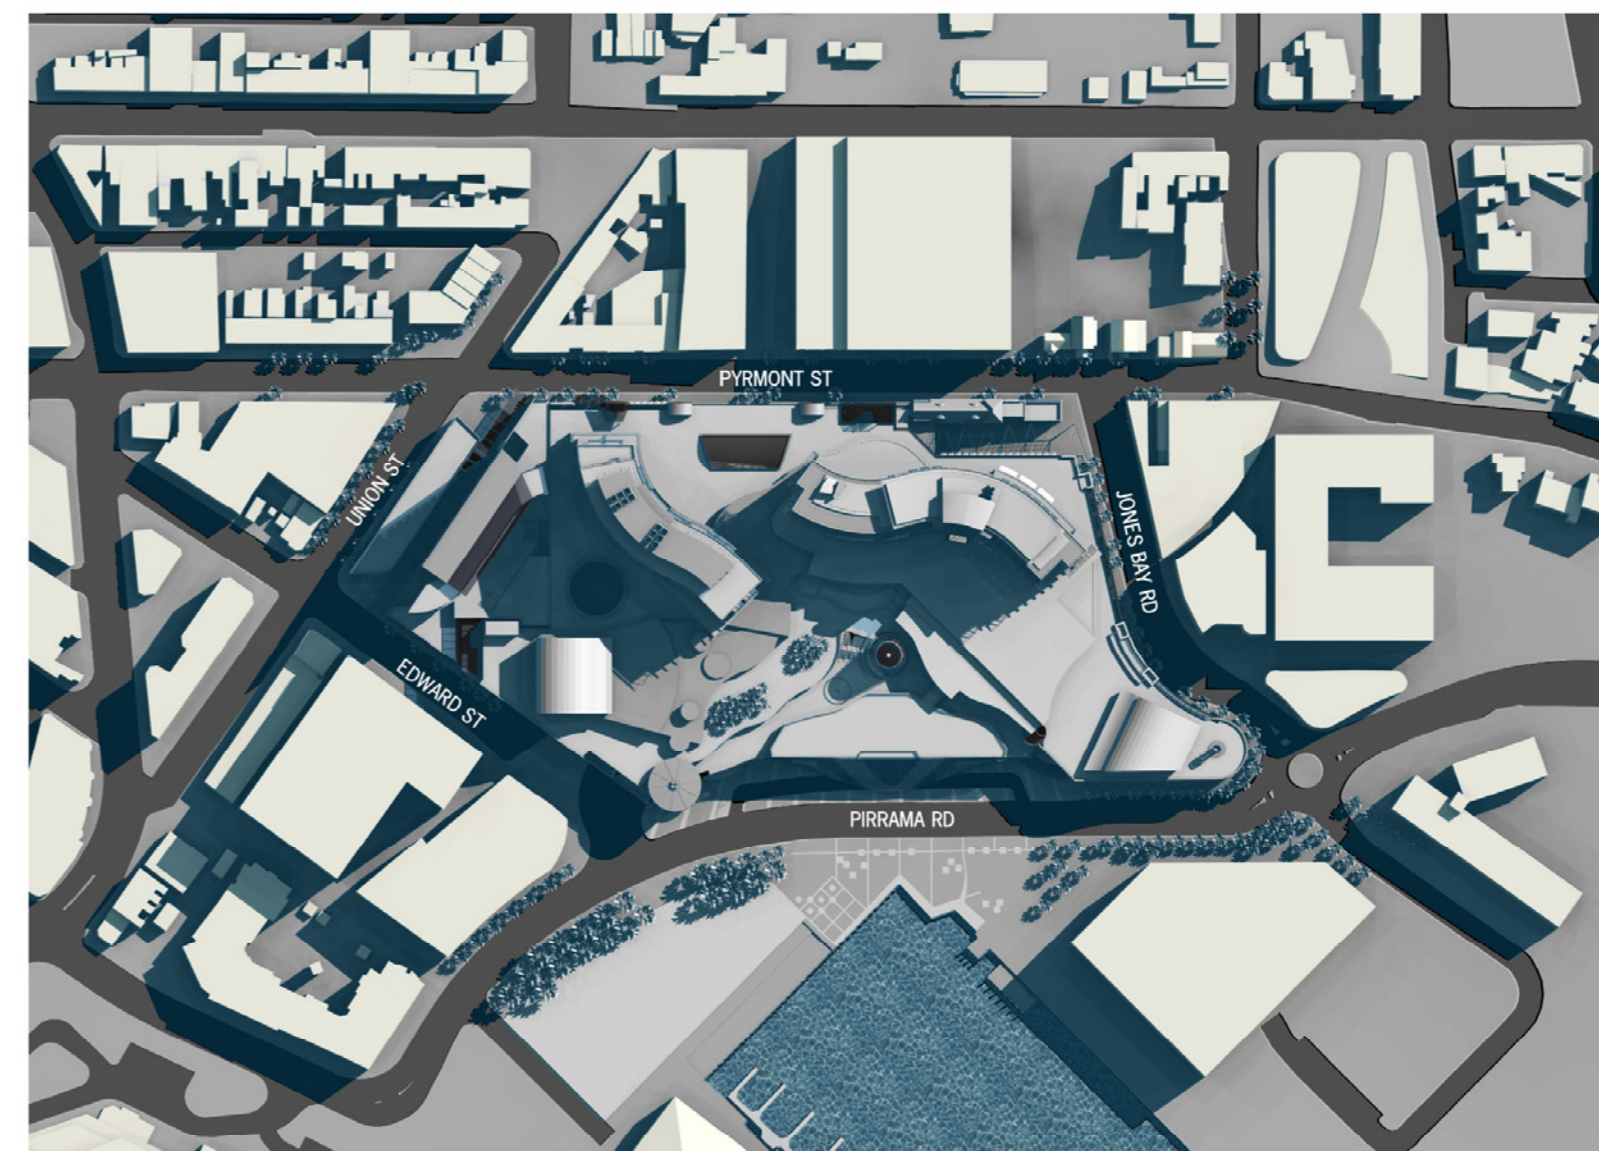

PROPOSED SCHEME AT 1500 21ST MARCH