




Project Consultant Team		
Prefix	Consultant	Discipline
AC	The Buchan Group	Architect (Casino)
AH	The Cox Group	Architect (Hotel)
A	Arup	Acoustic Consult.
BS	Philip Chun & Associates	Building Surveyor
C	Hard & Forrester	Land Surveyor
CL	Tabcorp Holdings Limited	Client (Star City & Tabcorp)
D		Civil - Drainage
DD		Disability Consultant
E	Bassett	Electrical Services
F	Arup	Fire Services
FS		Fire - Sprinkler
G		Security & Surveillance
H	Steve Paul & Partners	Hydraulic Services
ID		Interior Design
J		Telephone & Data Ser.
K	Norman Disney Young	Lifts & Escalators
L	Tract Consultants	Landscaping Consult.
M	Bassett	Mechanical Services
N	Cundall (St Leonards)	ESD Consultant
PL	Urbis	Planning Consultant
PM	APP Corporation	Project Management
QS	WT Partnership	Casino - QS Reports
R	Davis Langdon	Hotel - QS Reports
RS	CB Richard Ellis	Retail Consultant
ST	Taylor Thomson Whitting Pty Ltd	Structural Consultant
T	Arup	Traffic Consultant
U	Hyder Consulting (Aust) Pty Ltd	Facade Consultant

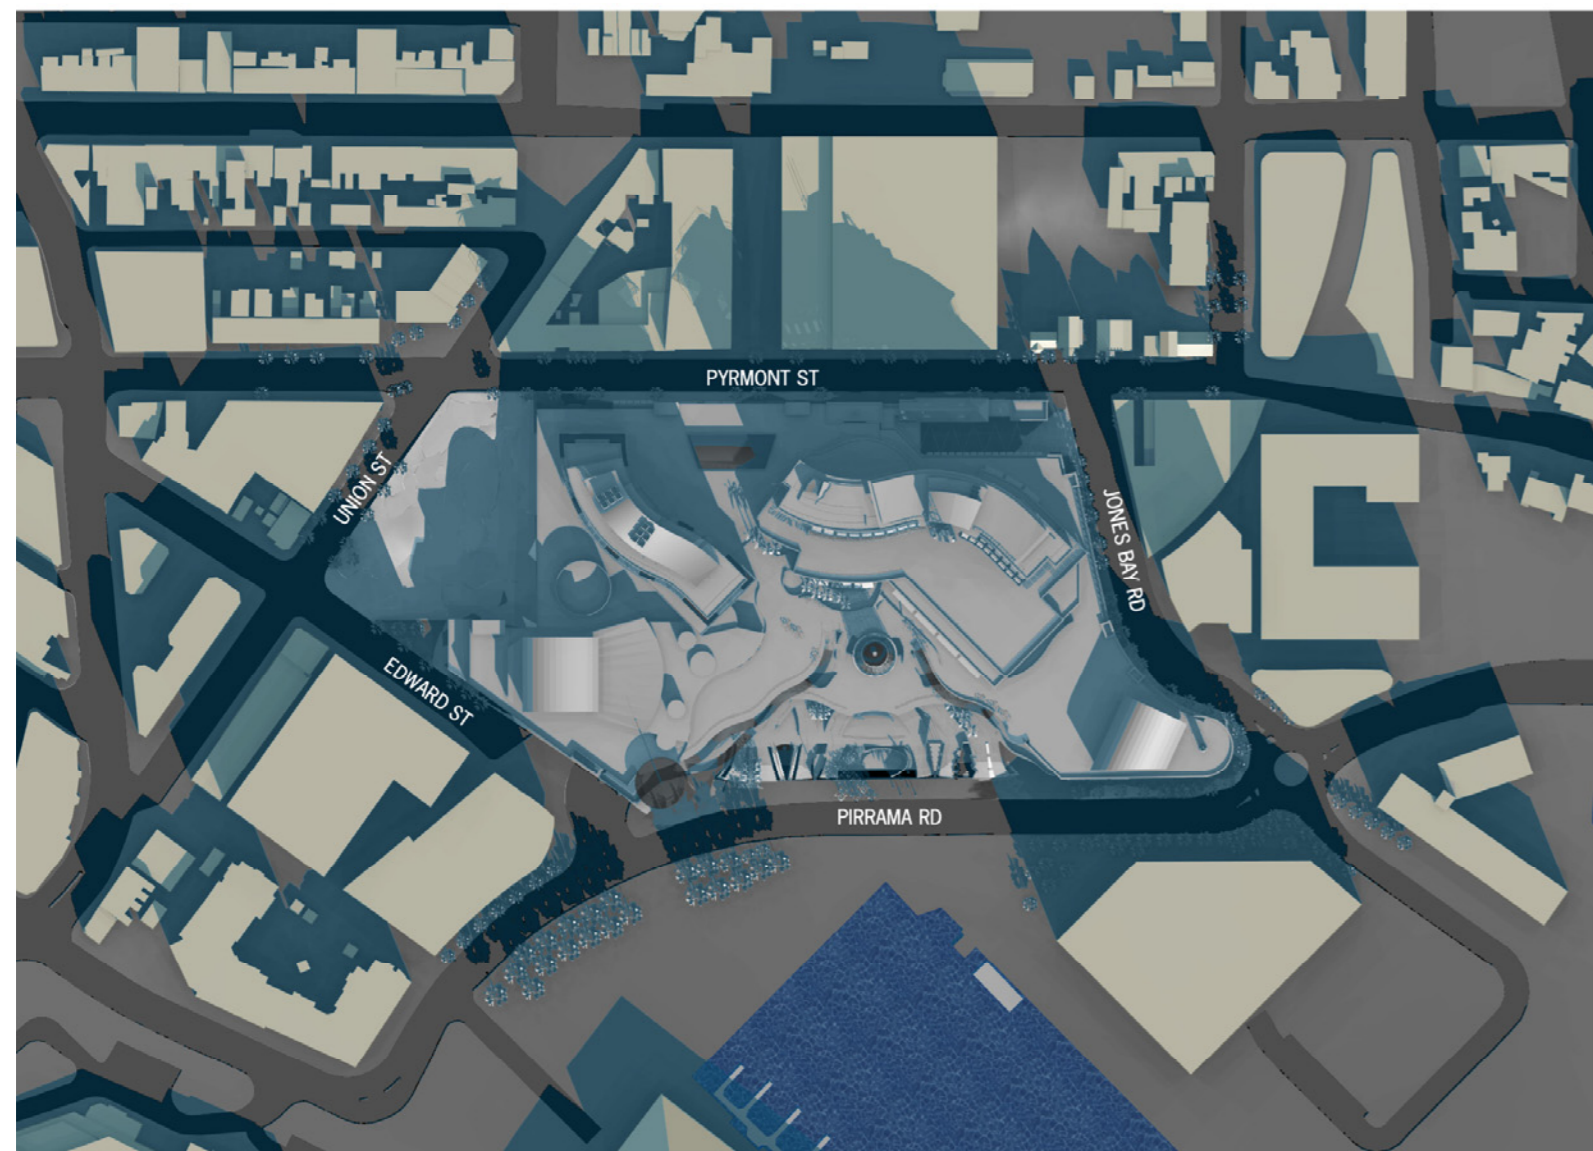


EXISTING BUILDING AT 0900 22ND JUNE

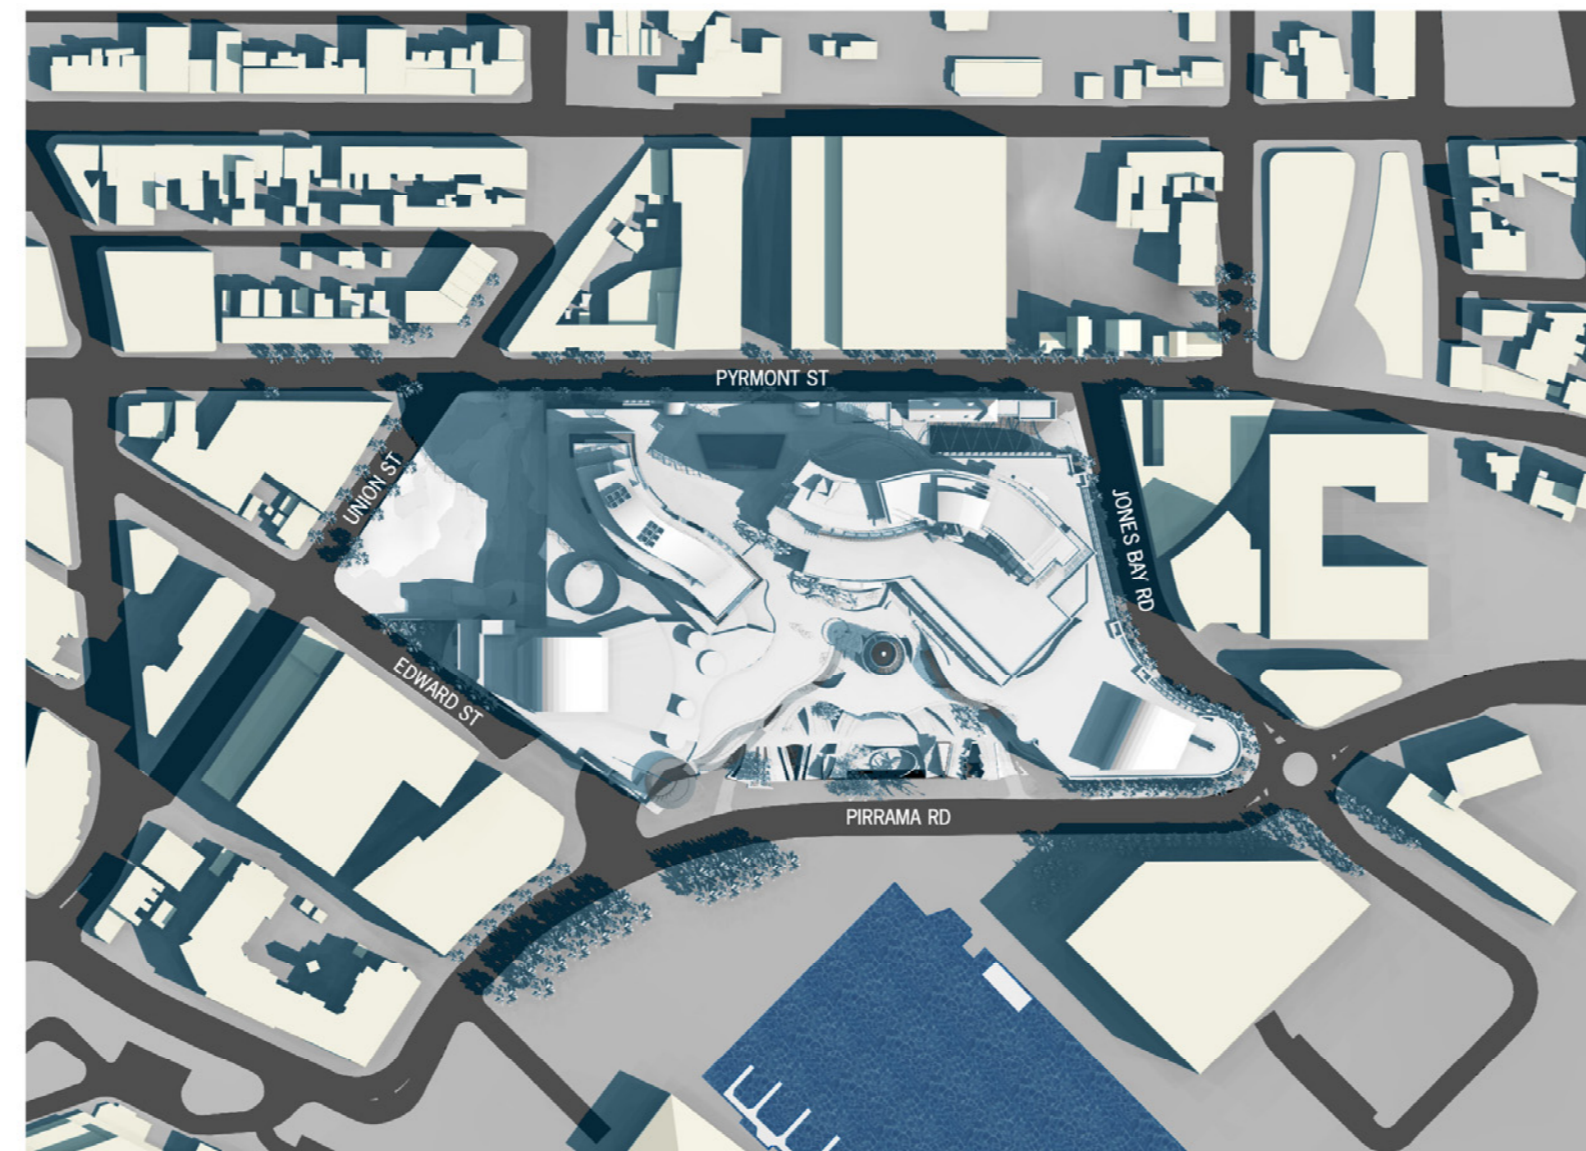


EXISTING BUILDING AT 1200 22ND JUNE

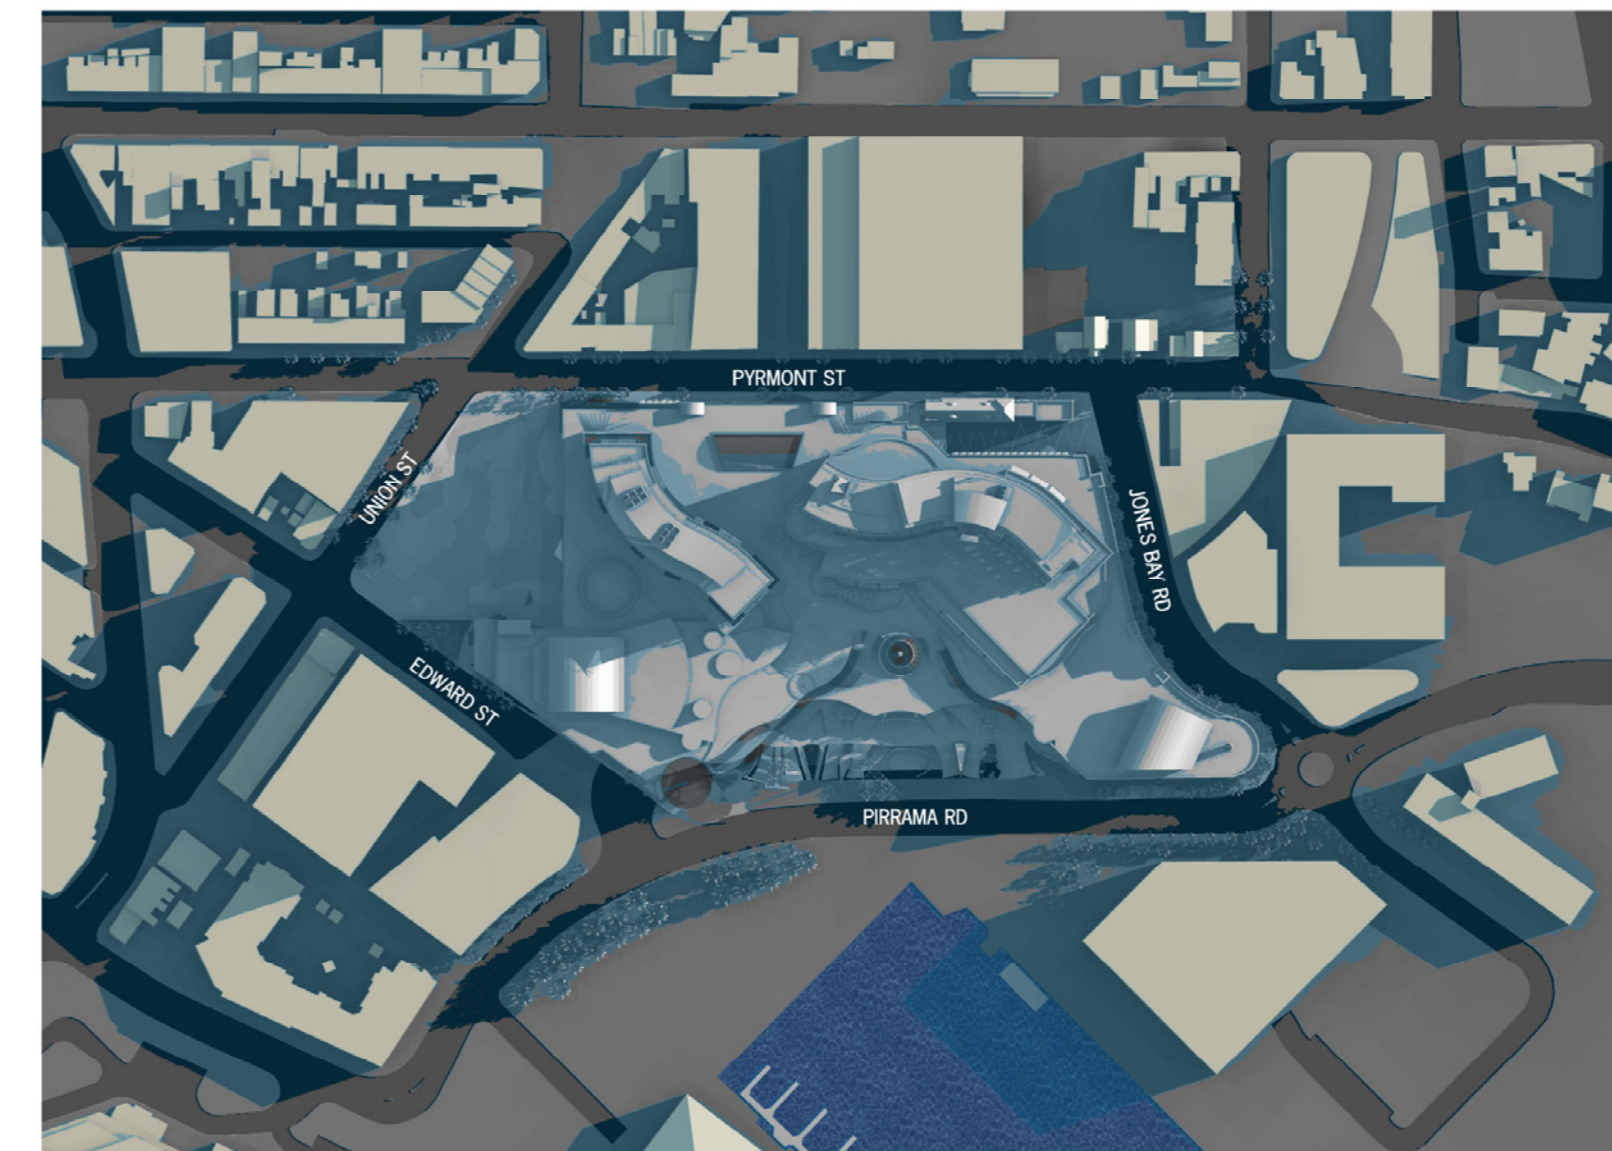


EXISTING BUILDING AT 1500 22ND JUNE

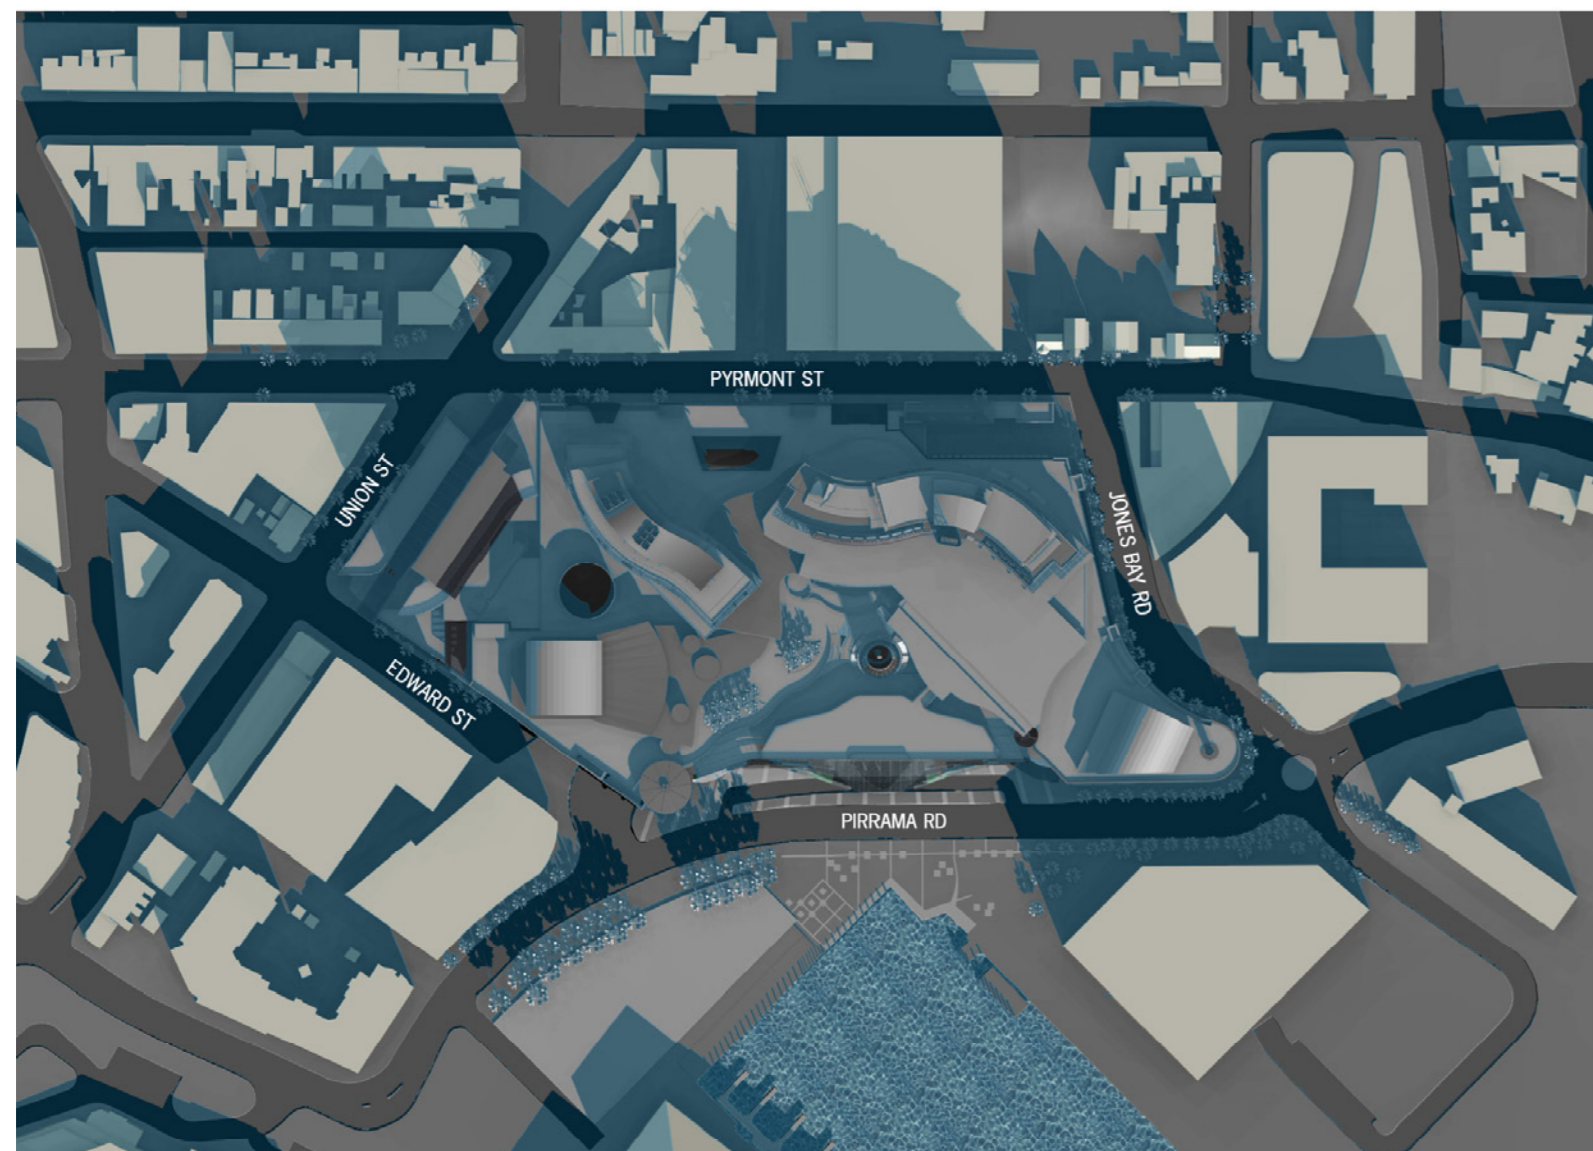

PROPOSED SCHEME AT 0900 22ND JUNE

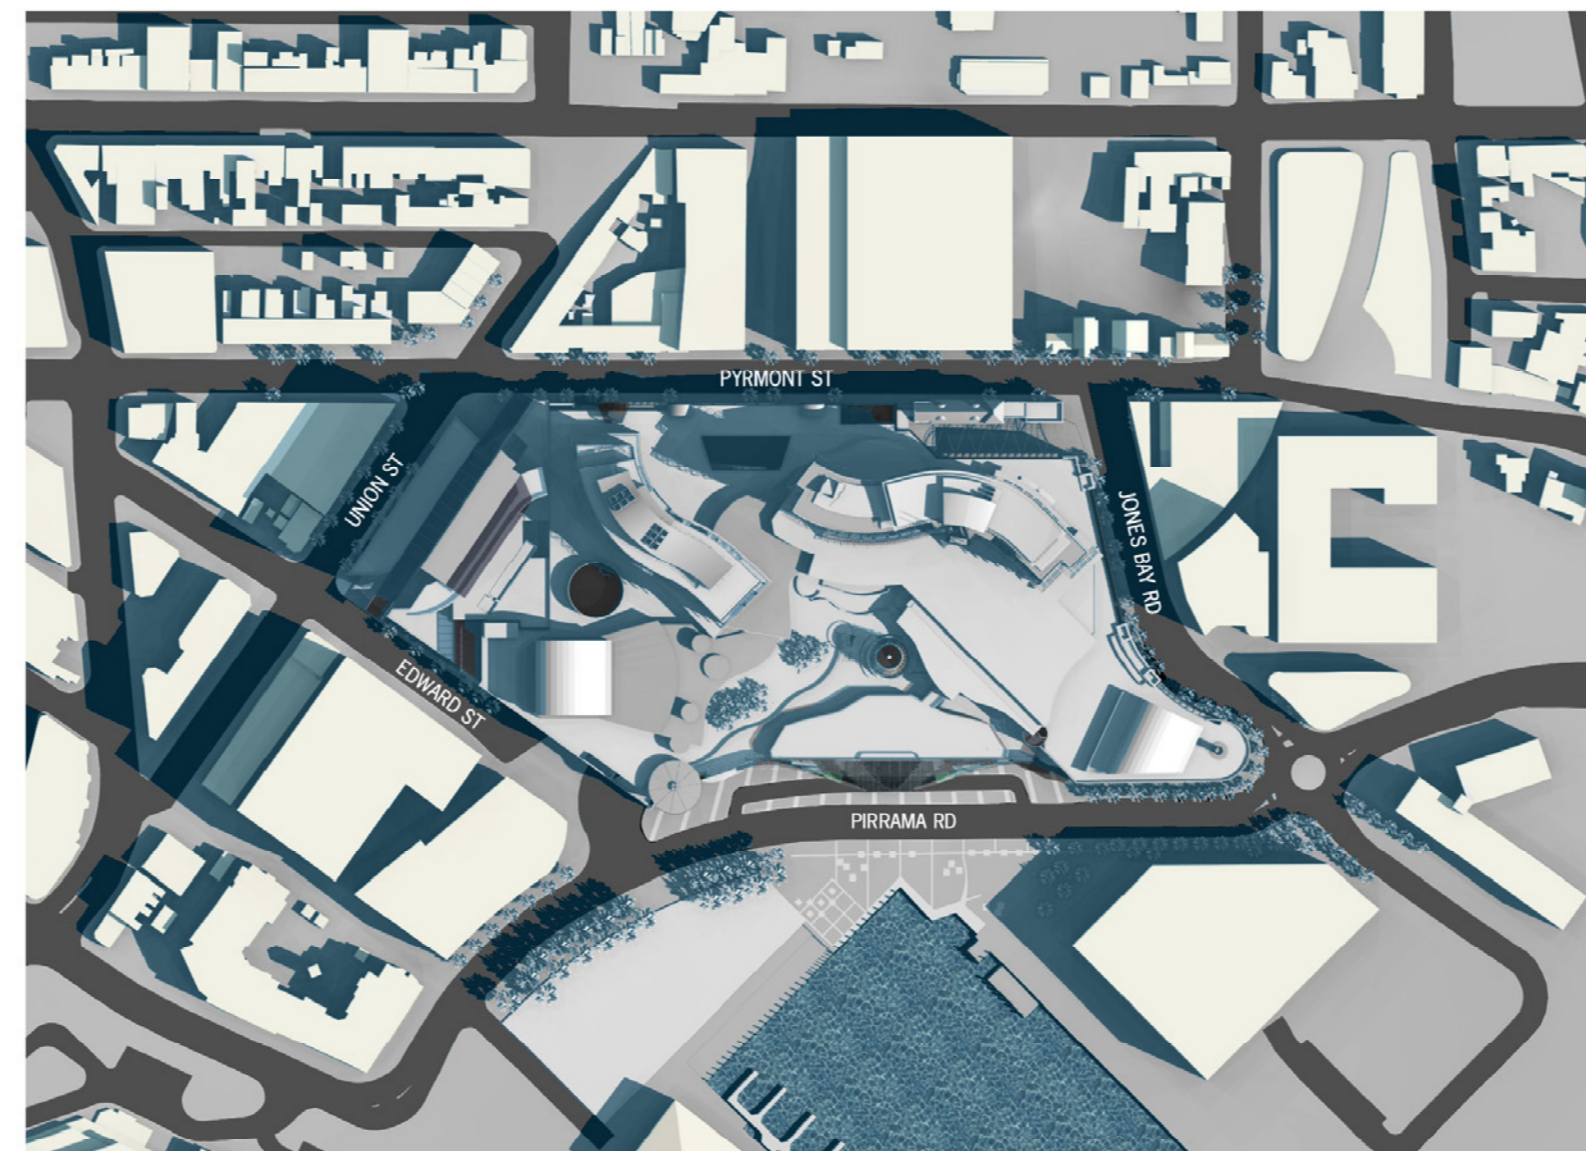

PROPOSED SCHEME AT 1200 22ND JUNE

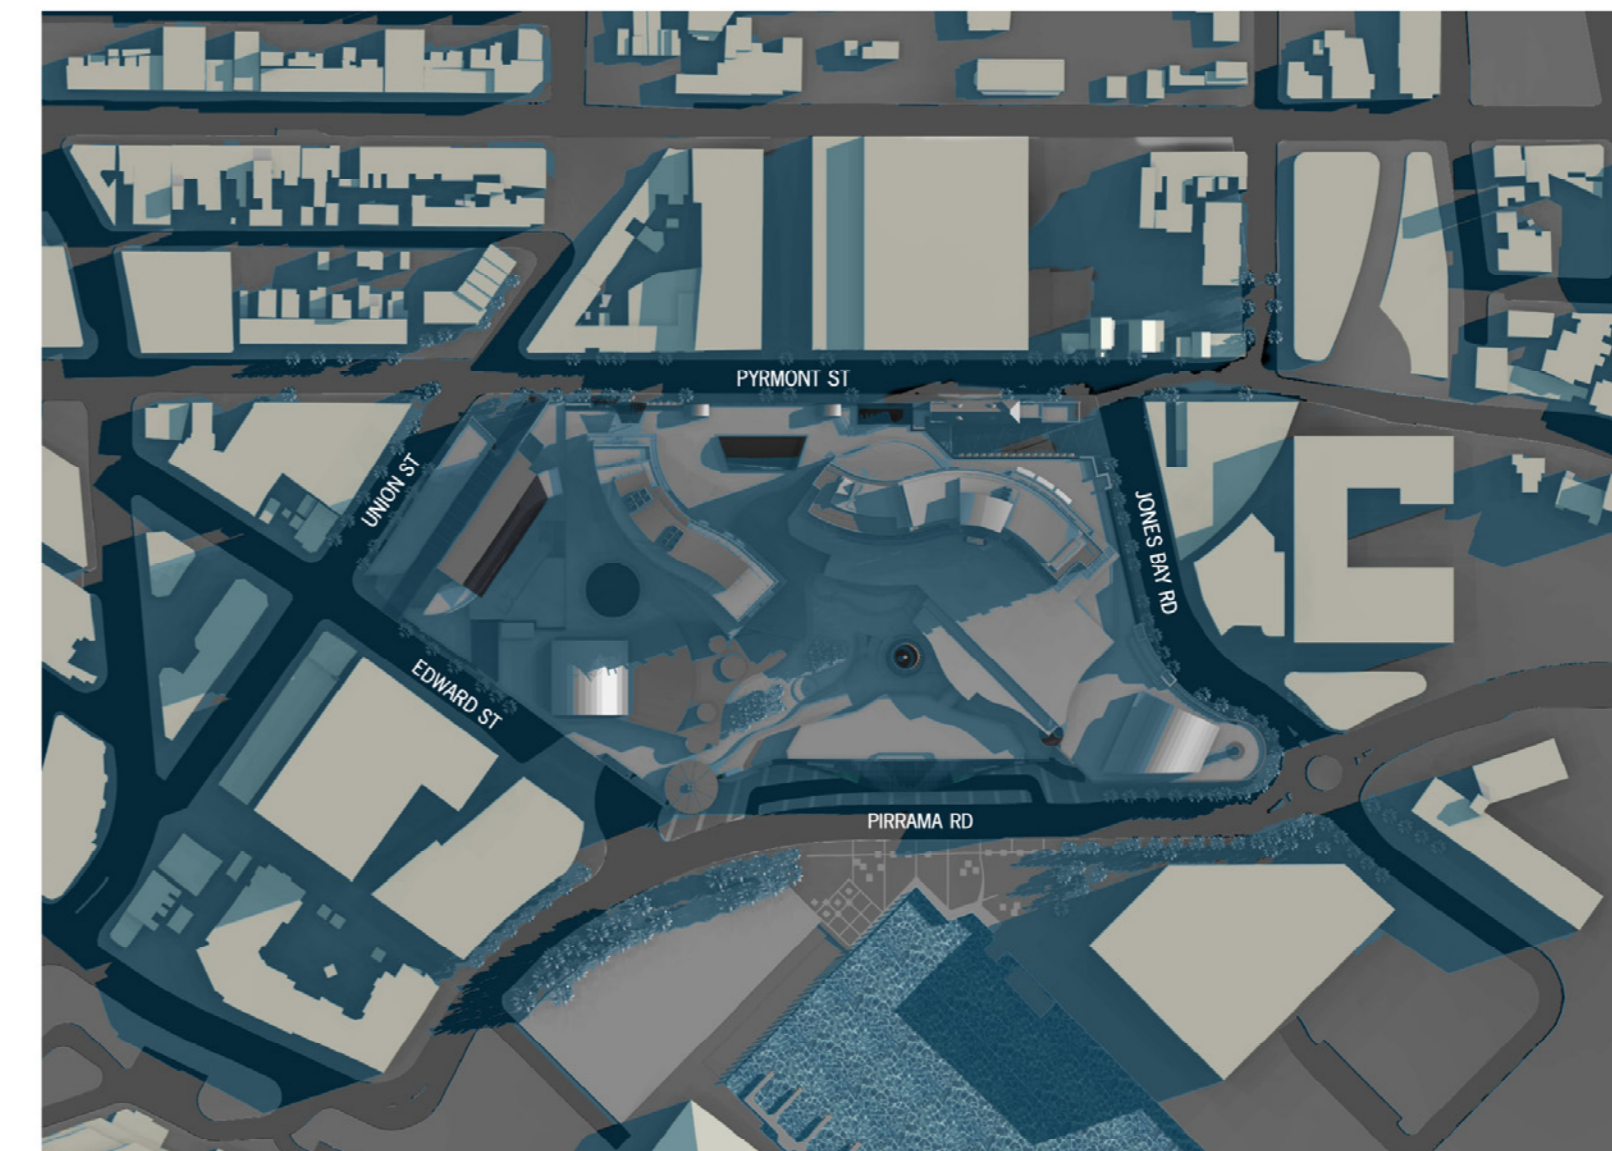


PROPOSED SCHEME AT 1500 22ND JUNE

Revisions - ISSUES

No.	Description - Issued for	By	Date
00	DA SUBMISSION	MK	01/07/08
01	DA RE-SUBMISSION	DS	09/09/08

Key Plan

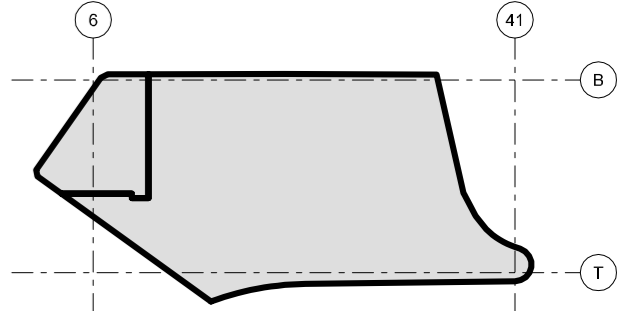

Consultant

THE BUCHAN GROUP

Buchan Laird & Bowden (Vic) Pty Ltd
 A.C.N. 007 272 826
 Architects Planners & Interior Designers
 133 Rosslyn Street West Melbourne
 Victoria 3003 AUSTRALIA
 Tel: +6139329 1077 Fax: +613 9329 0481
 Email: tbg@melbourne.buchan.com.au
 © THE BUCHAN GROUP 2008

Project

PROJECT STAR
PYRMONT, SYDNEY

Drawing Title
**COMPARATIVE ANALYSIS
SHADOW DIAGRAMS
22ND JUNE**

Scale	NTS @ A1	
Date	SEPTEMBER 2008	
Status	DA RE-SUBMISSION	
Project Number	Drawing Number	Revision
308024	DA-AC.141	01
Checked By	Approved By	