




EAST AXONOMETRIC VIEW



NORTH AXONOMETRIC VIEW

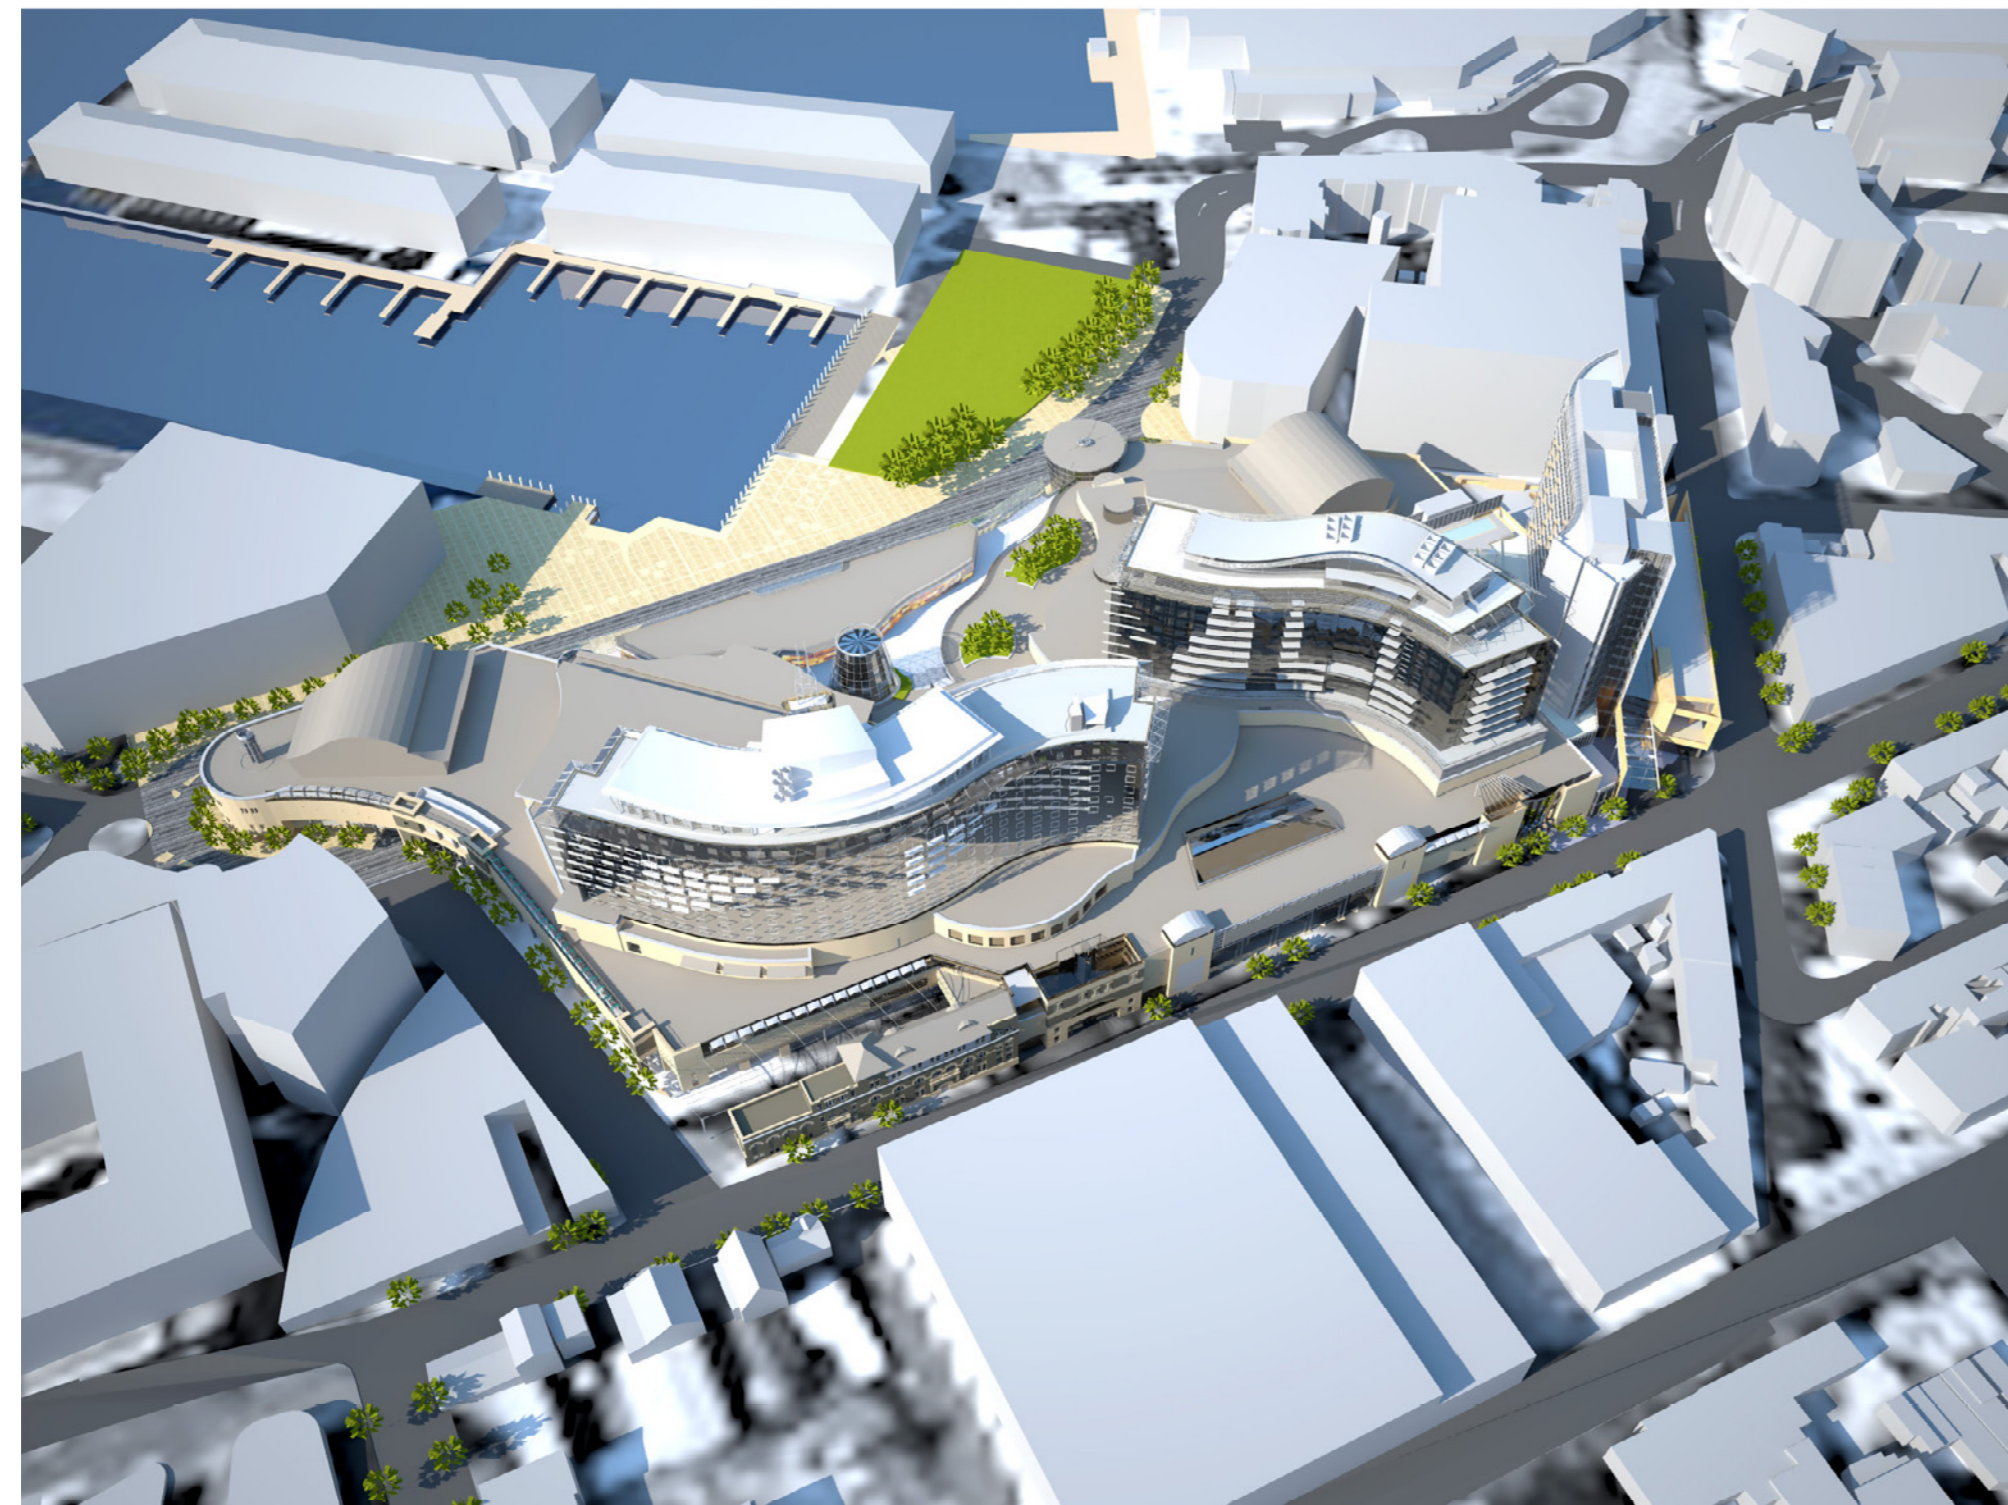

WEST AXONOMETRIC VIEW




SOUTH AXONOMETRIC VIEW

Project Consultant Team		
Prefix	Consultant	Discipline
AC	The Buchan Group	Architect (Casino)
AH	The Cox Group	Architect (Hotel)
A	Arup	Acoustic Consult.
BS	Philip Chun & Associates	Building Surveyor
C	Hard & Forrester	Land Surveyor
CL	Tabcorp Holdings Limited	Client (Star City & Tabcorp)
D		Civil - Drainage
DD		Disability Consultant
E	Bassett	Electrical Services
F	Arup	Fire Services
FS		Fire - Sprinkler
G		Security & Surveillance
H	Steve Paul & Partners	Hydraulic Services
ID		Interior Design
J		Telephone & Data Ser.
K	Norman Disney Young	Lifts & Escalators
L	Tract Consultants	Landscaping Consult.
M	Bassett	Mechanical Services
N	Cundall (St Leonards)	ESD Consultant
PL	Urbis	Planning Consultant
PM	APP Corporation	Project Management
QS	WT Partnership	Casino - QS Reports
QR	Davis Langdon	Hotel - QS Reports
R	CB Richard Ellis	Retail Consultant
ST	Taylor Thomson Whitting Pty Ltd	Structural Consultant
T	Arup	Traffic Consultant
U	Hyder Consulting (Aust) Pty Ltd	Facade Consultant

Revisions - ISSUES

No.	Description - Issued for	By	Date
00	DA SUBMISSION	MK	01/07/08
01	DA RE-SUBMISSION	DS	09/09/08

Key Plan

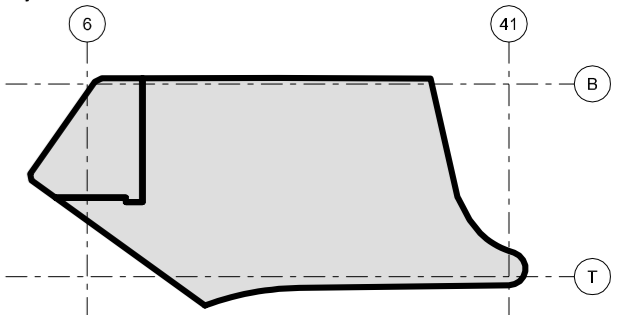

Consultant

THE BUCHAN GROUP

Buchan Laird & Bowden (Vic) Pty Ltd
 A.C.N. 007 272 826
 Architects Planners & Interior Designers
 133 Rosslyn Street West Melbourne
 Victoria 3003 AUSTRALIA
 Tel: +6139329 1077 Fax: +613 9329 0481
 Email: tbg@melbourne.buchan.com.au
 © THE BUCHAN GROUP 2008

Project

PROJECT STAR
 PYRMONT, SYDNEY

Drawing Title
**BUILT FORM
 AXONOMETRIC MASSING
 STUDIES**

Scale	NTS @ A1	
Date	SEPTEMBER 2008	
Status	DA RE-SUBMISSION	
Project Number	Drawing Number	Revision
308024	DA-AC.145	01
Checked By	Approved By	