




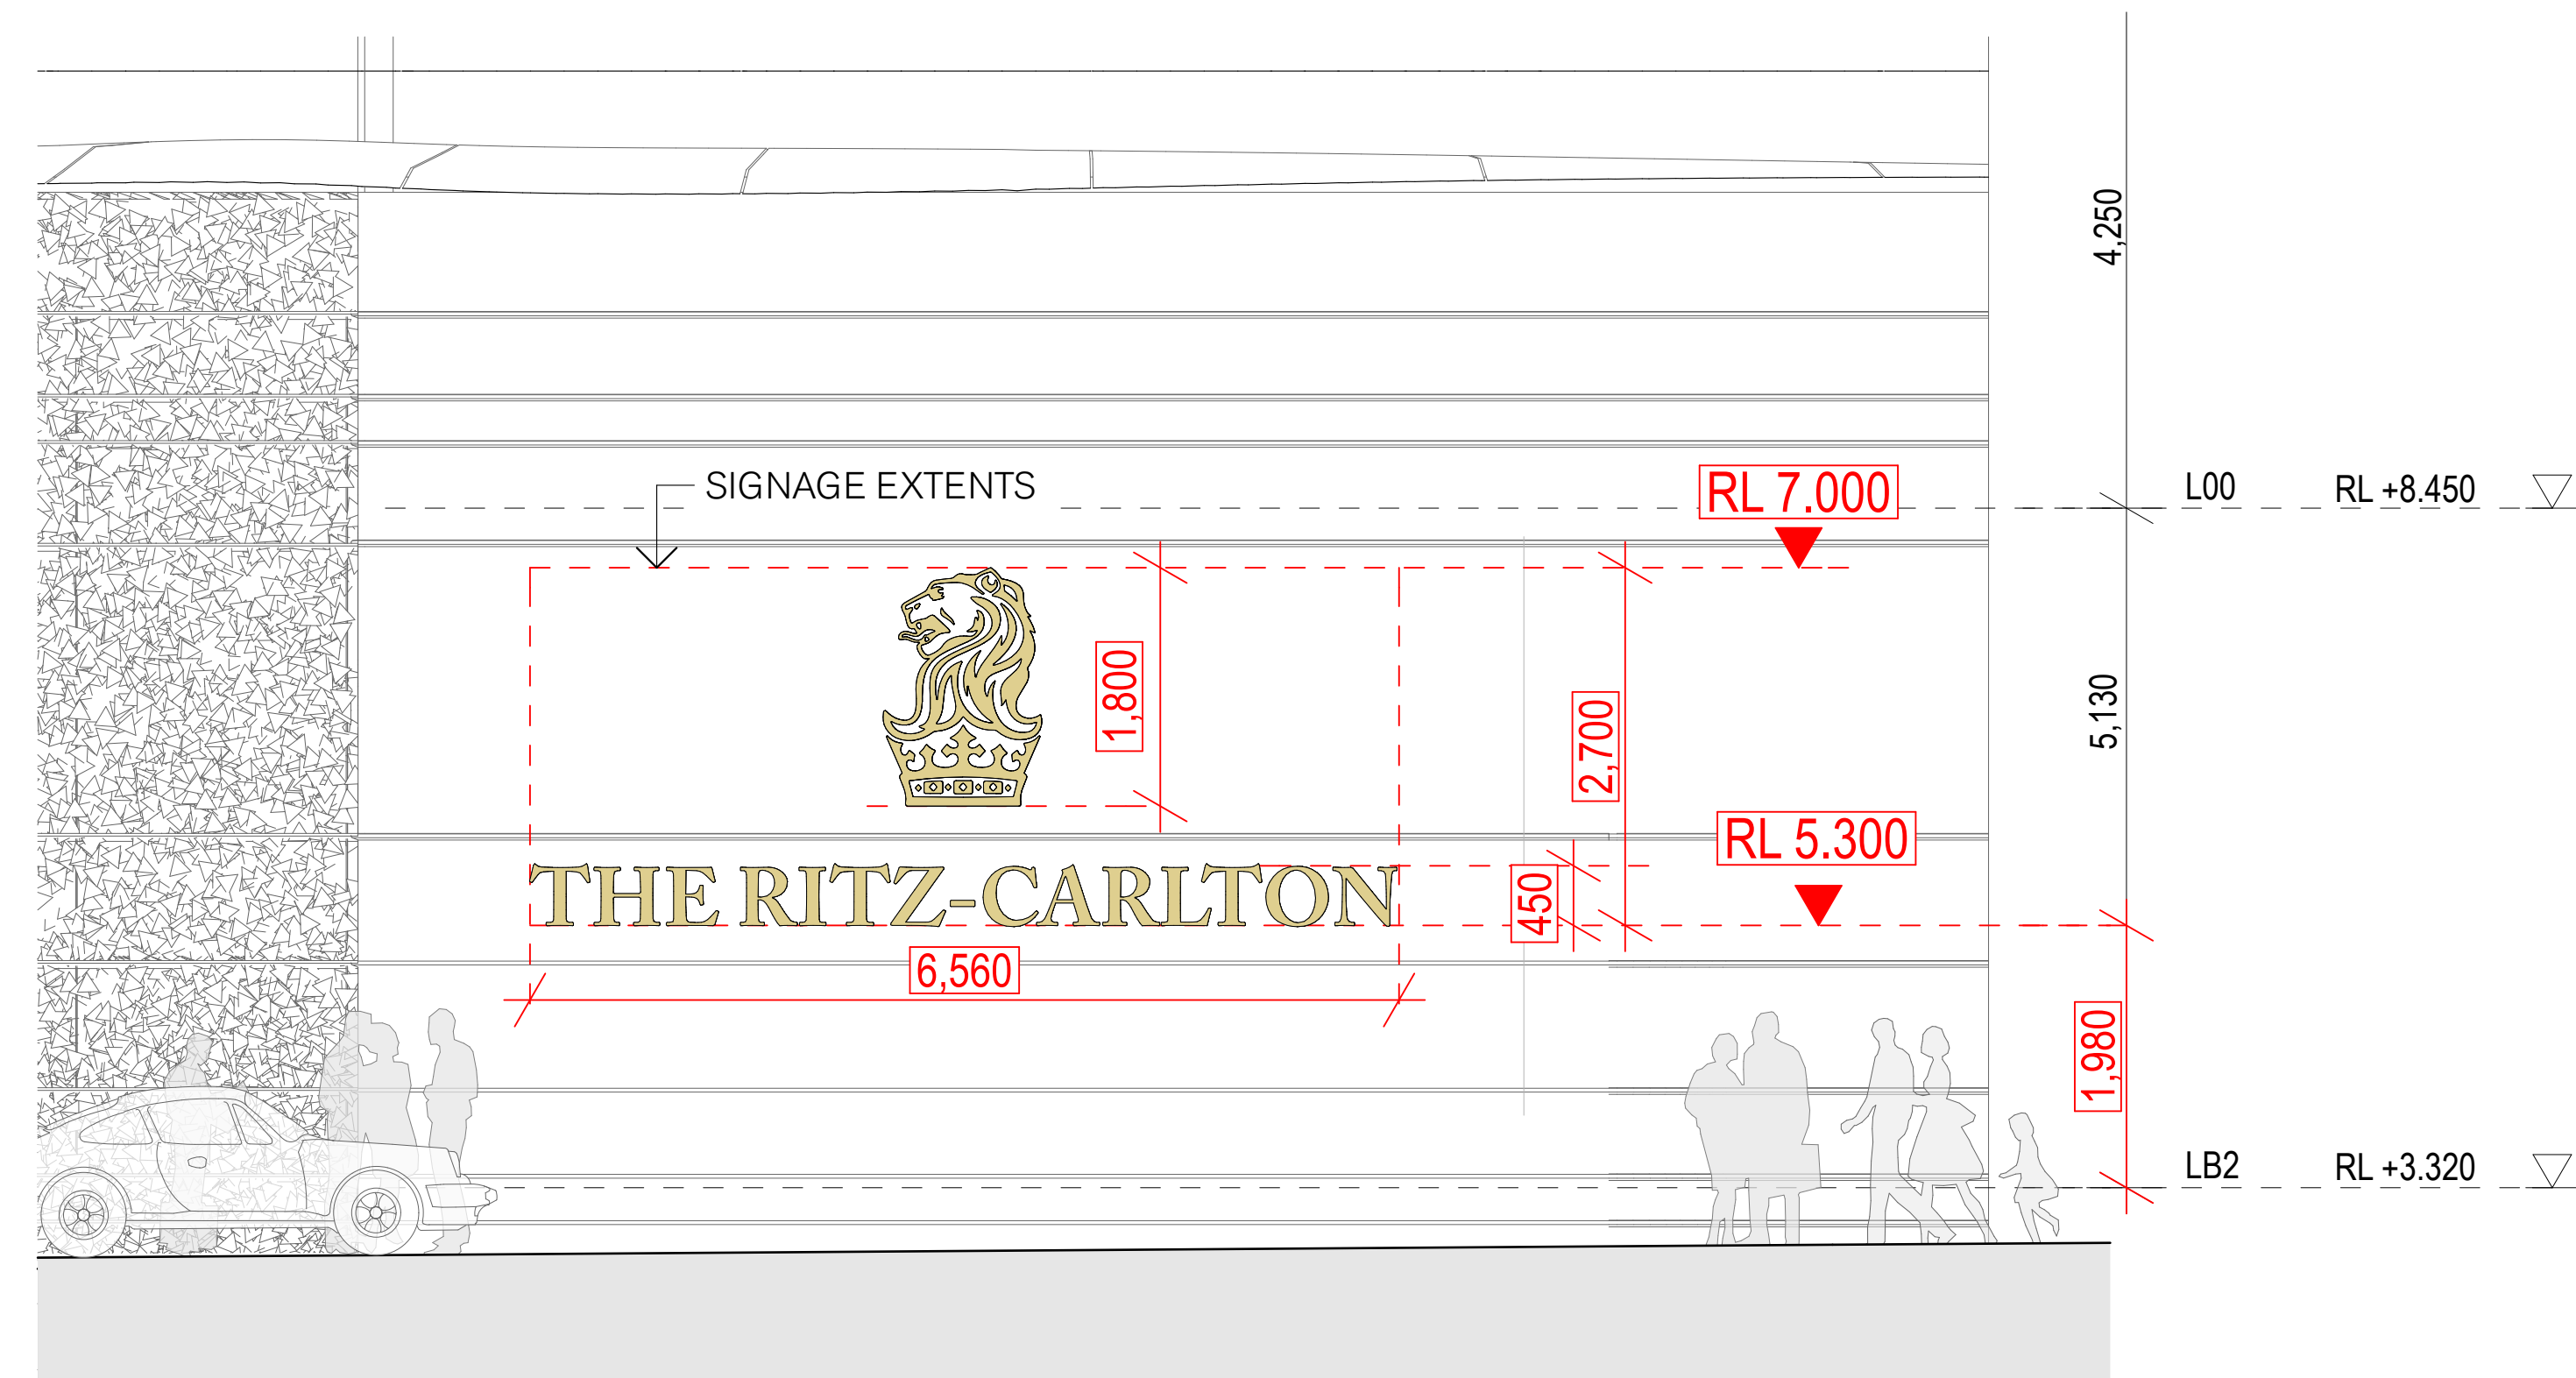


04 DETAIL Signage Location - Porte Cochere
1:50

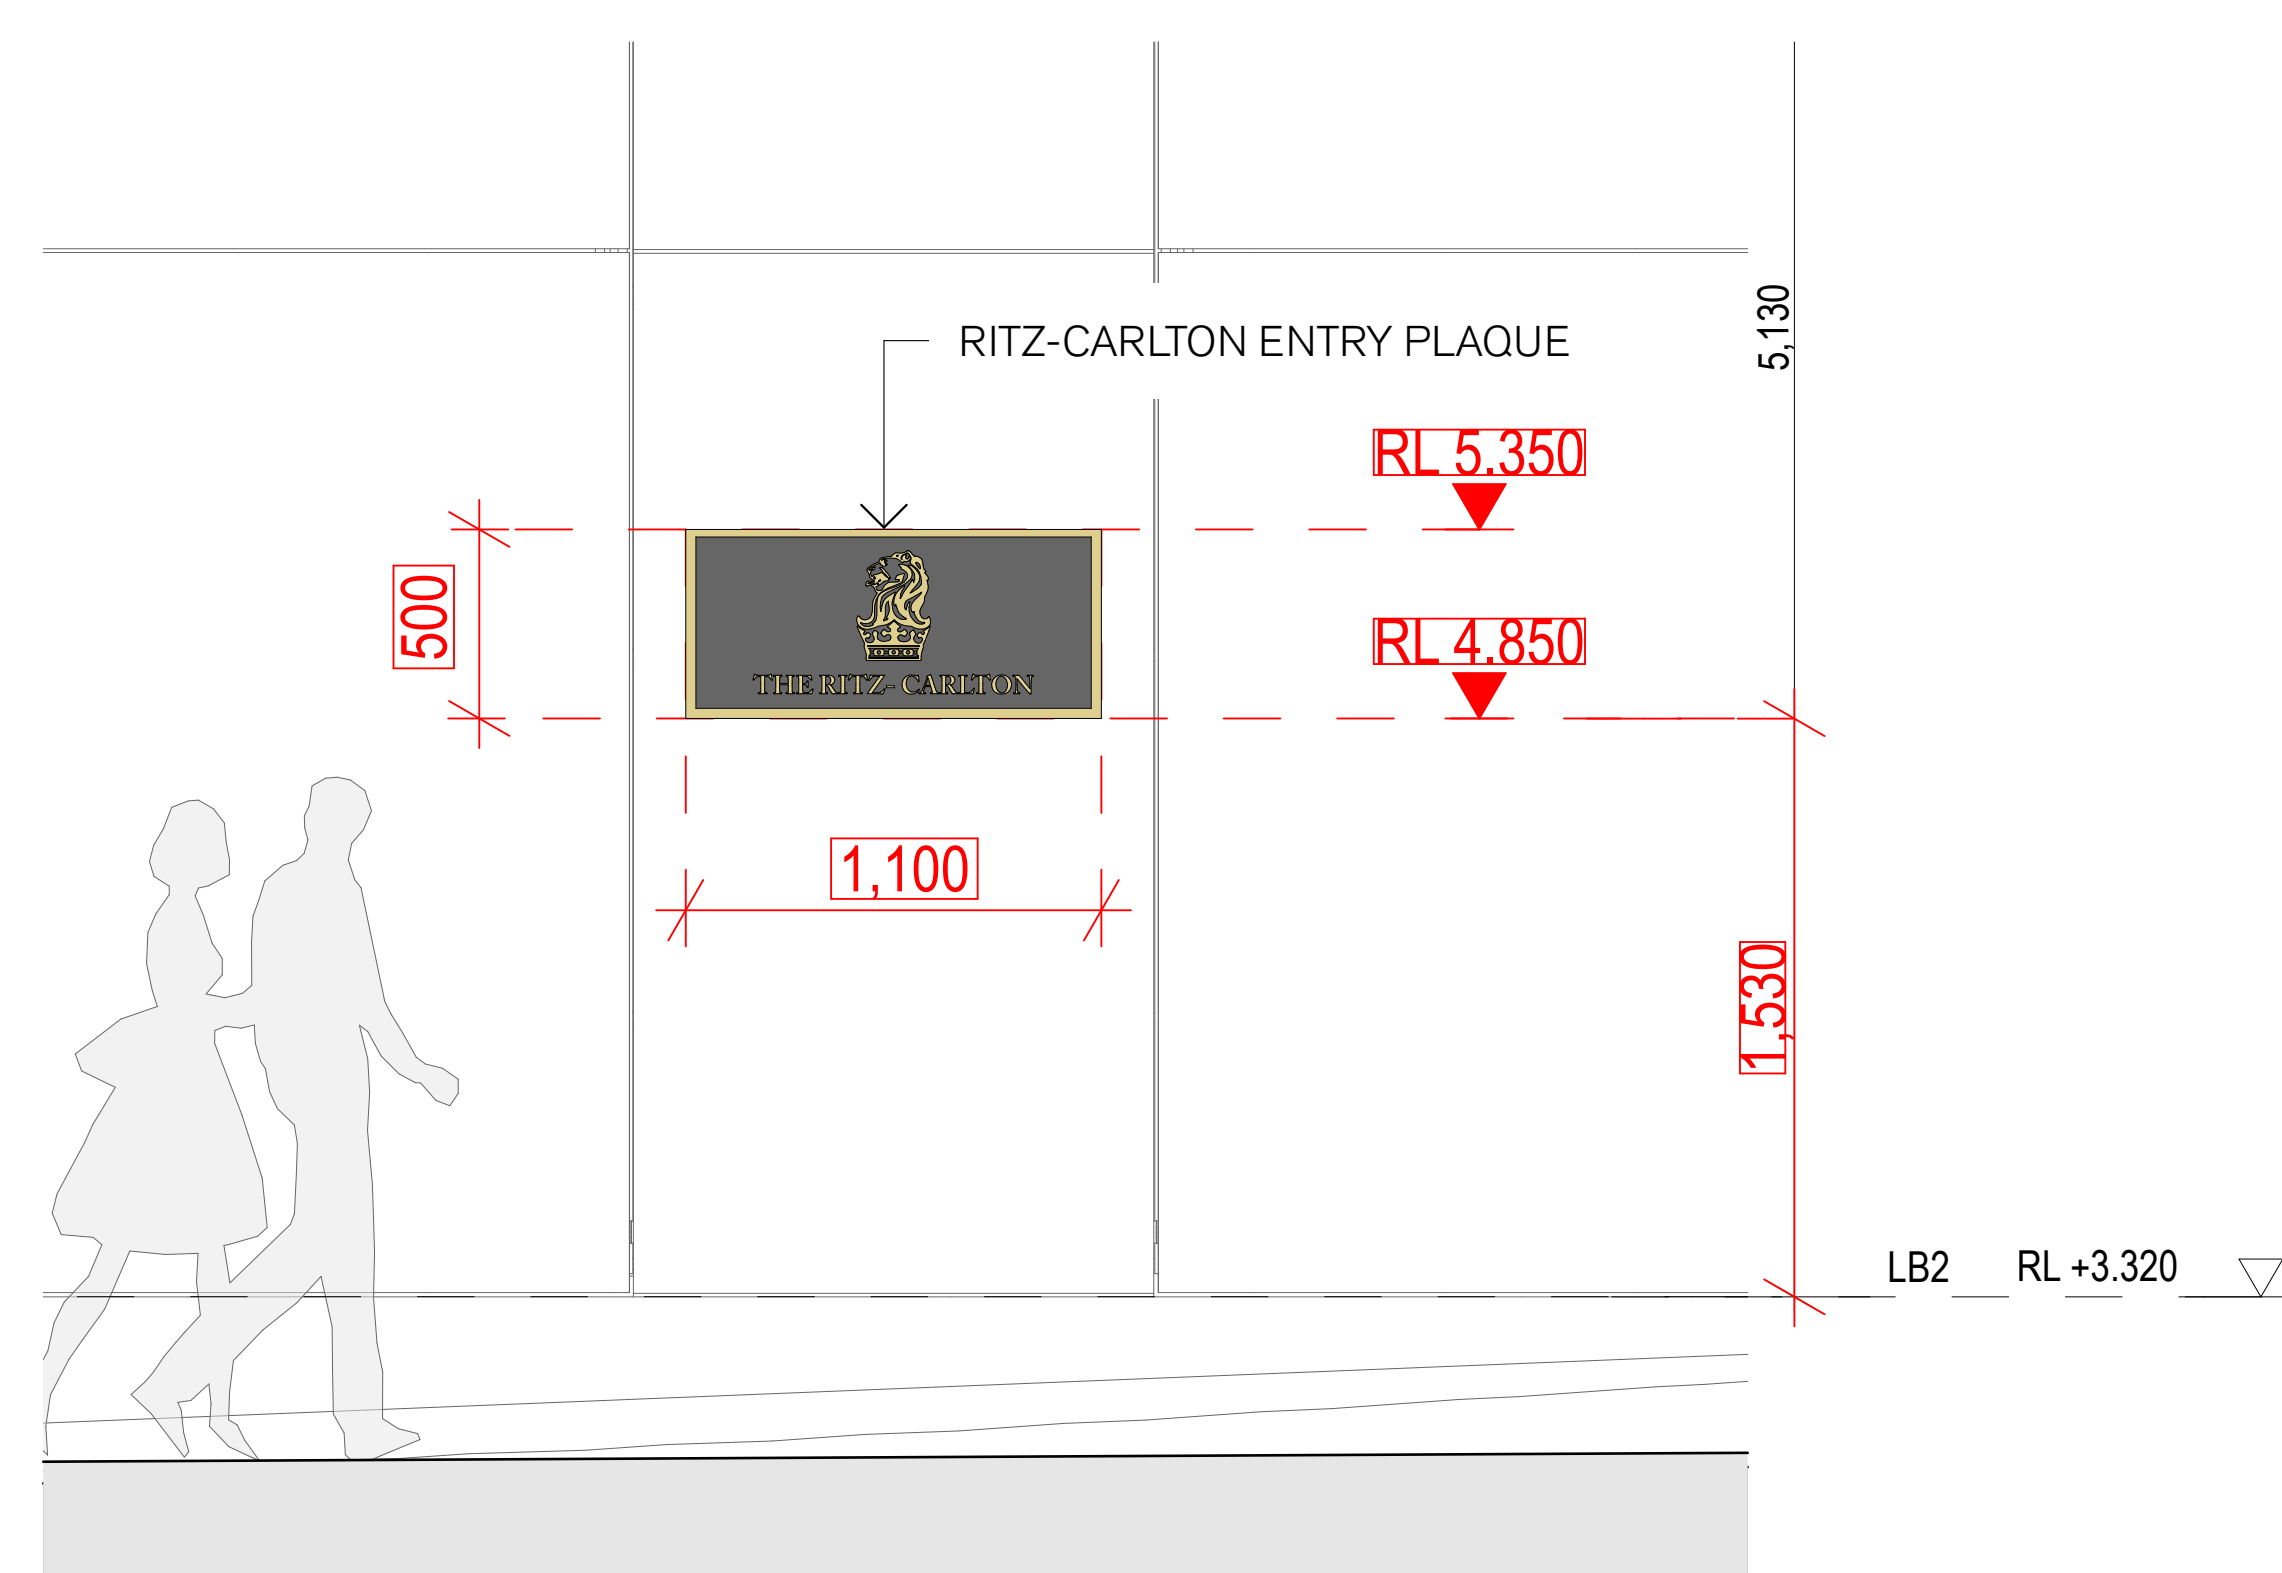

05 DETAIL Signage Location - Hotel Entry
1:20


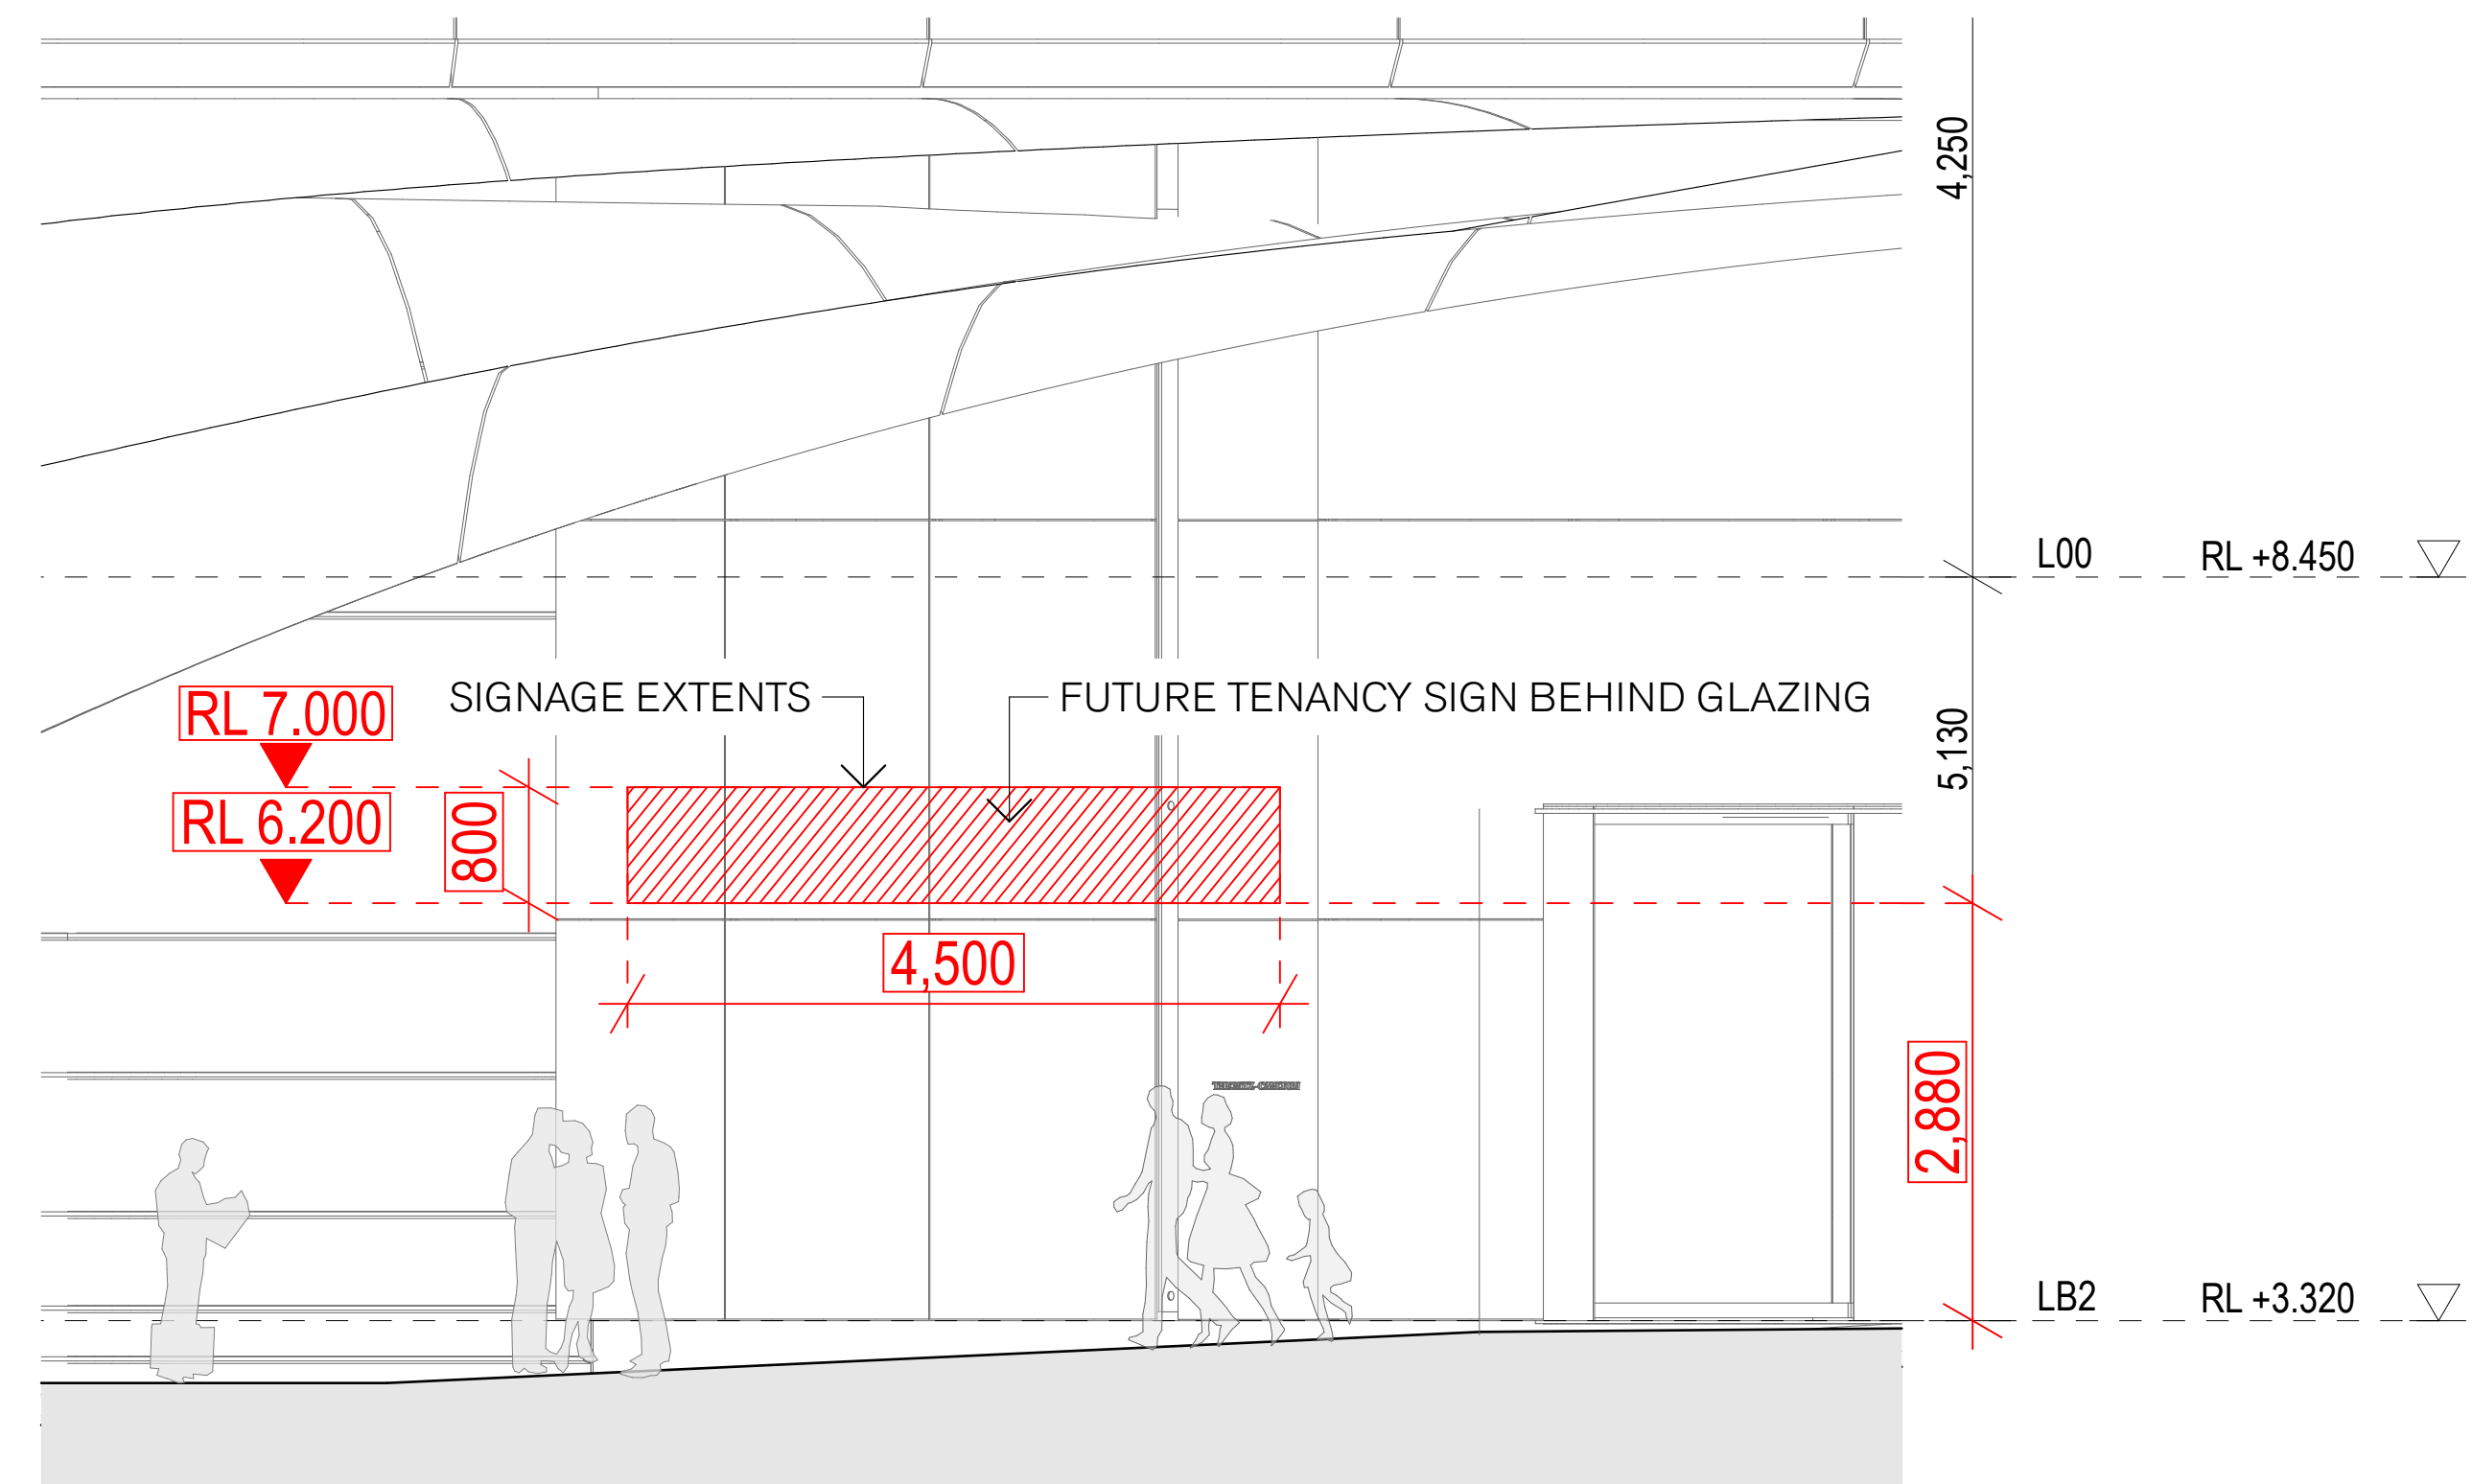


06 DETAIL Signage Location - Hotel Lobby
1:50

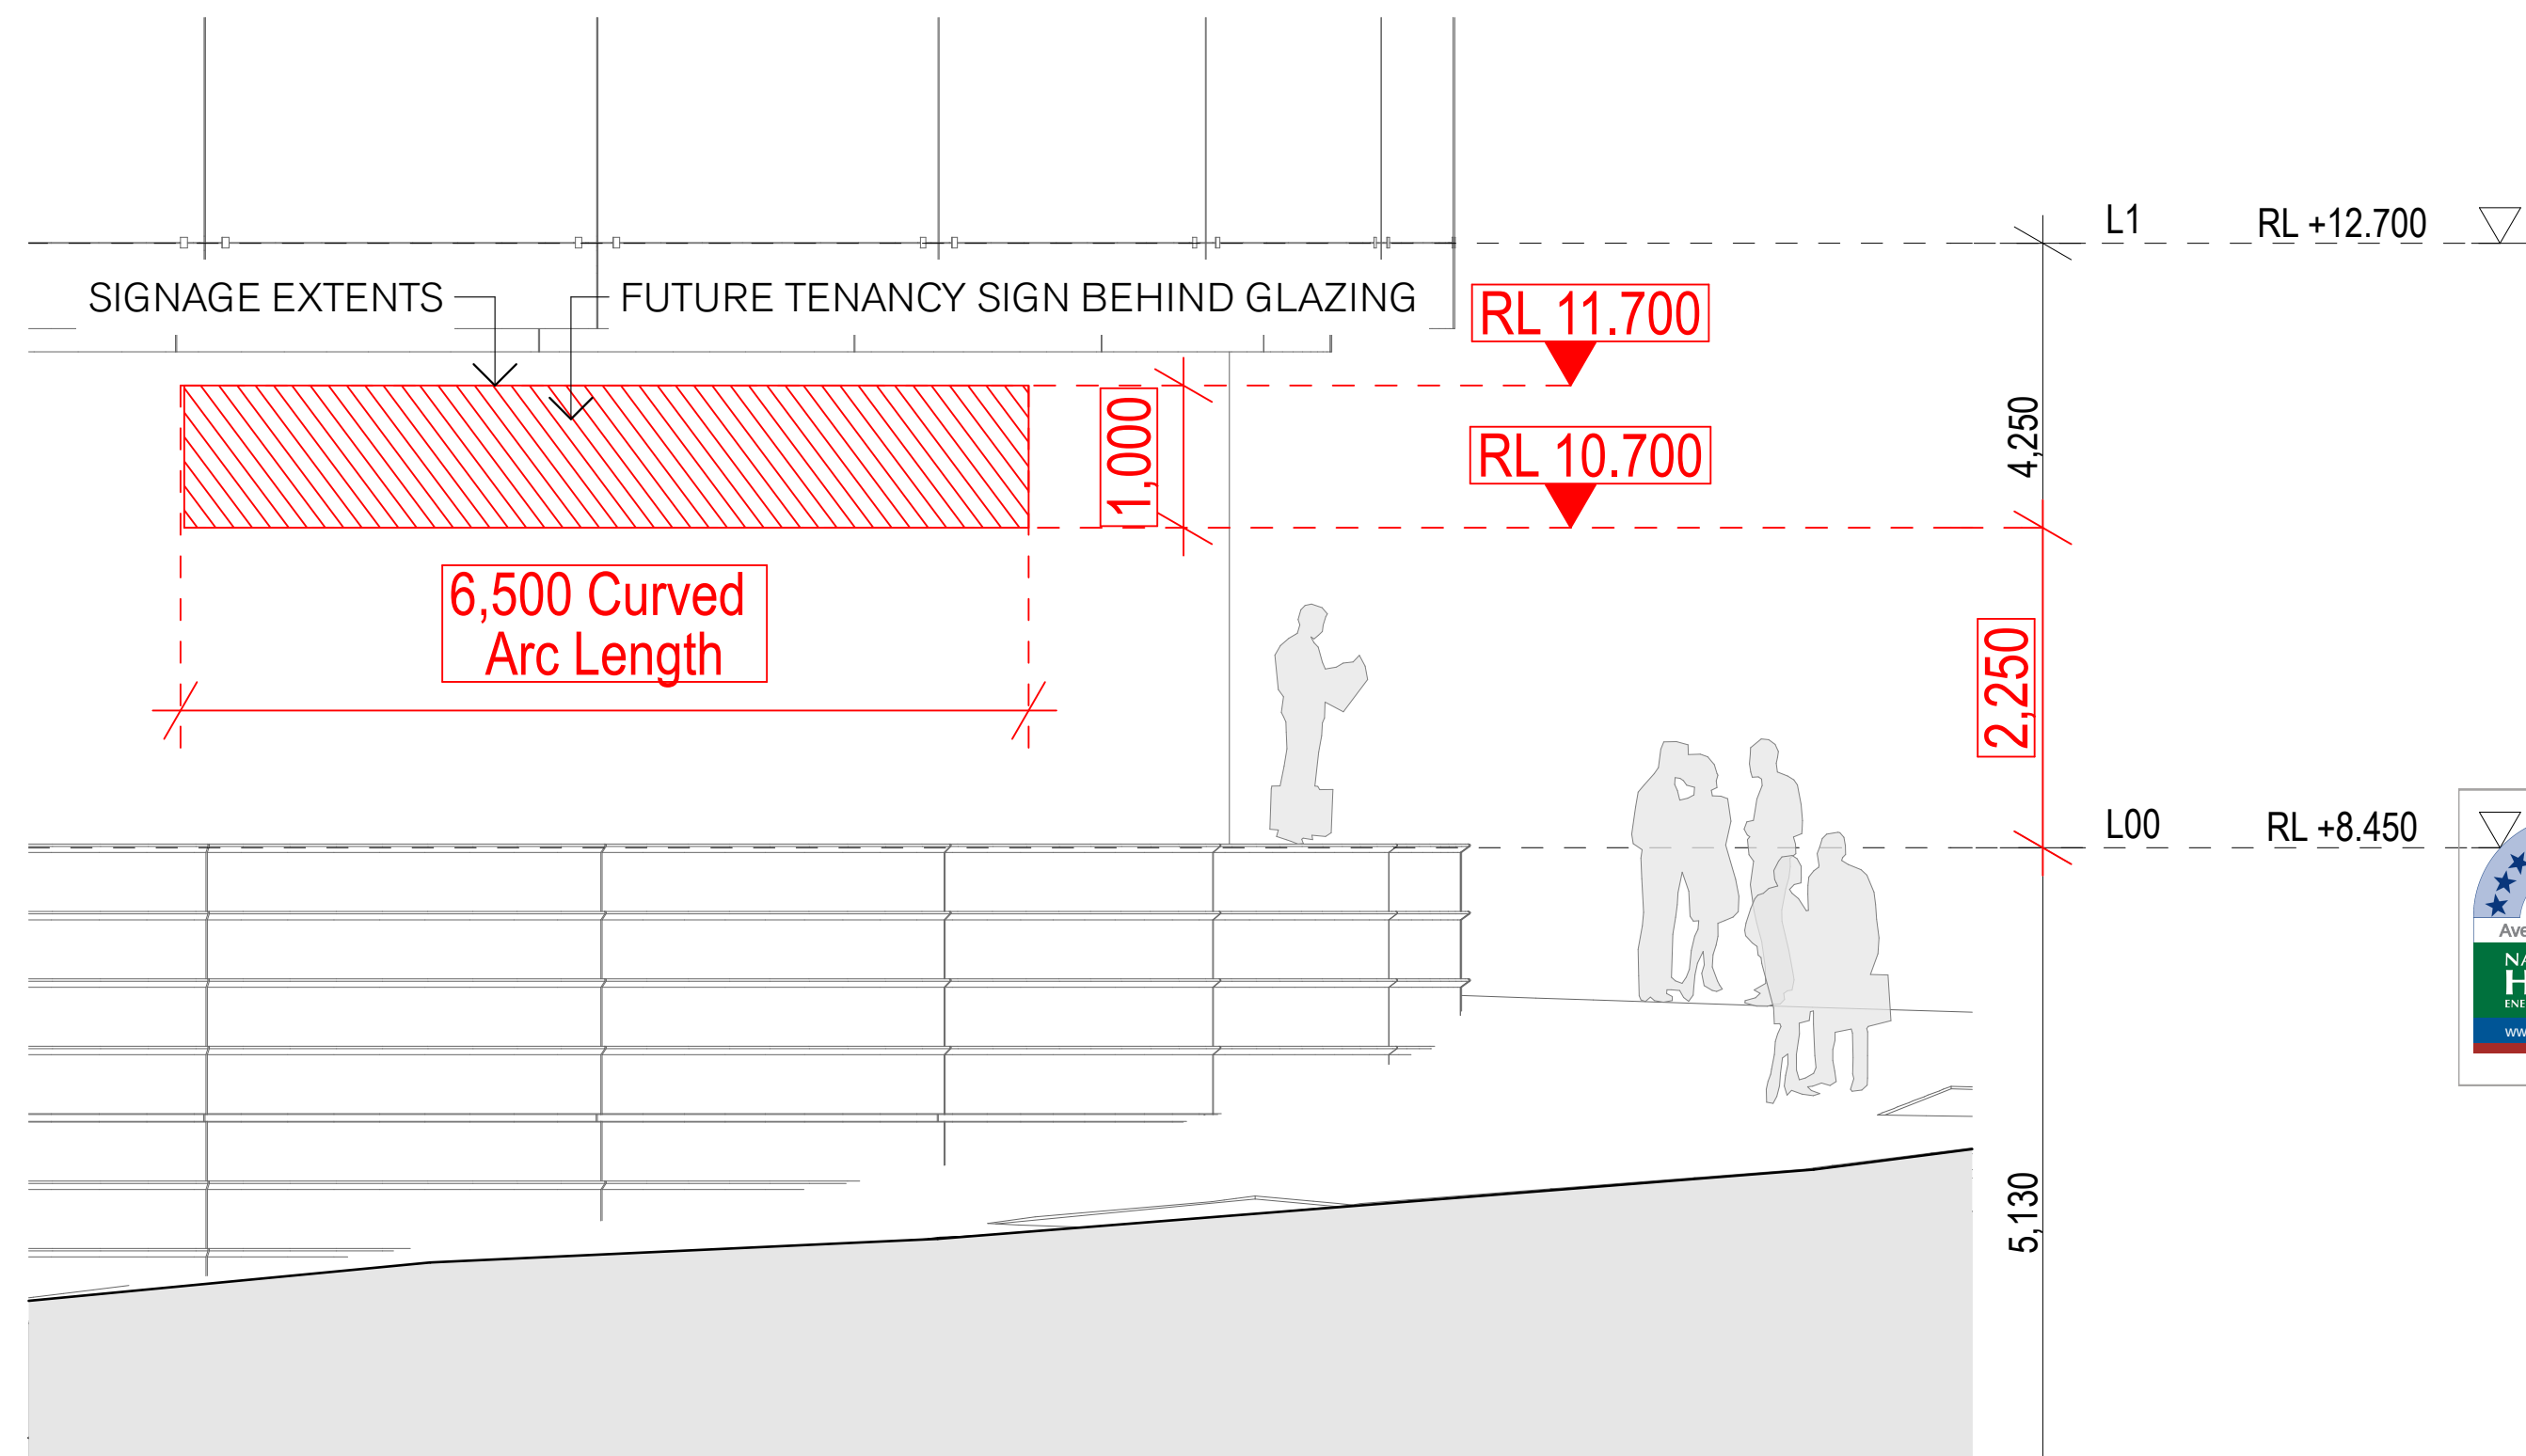

07 DETAIL Signage Location - Neighbourhood Centre
1:50

- GENERAL NOTES**
- ALL DIMENSIONS AND EXISTING CONDITIONS SHALL BE CHECKED AND VERIFIED BY THE CONTRACTOR BEFORE PROCEEDING WITH THE WORK
 - ALL LEVELS RELATIVE TO 'AUSTRALIAN HEIGHT DATUM'
 - DO NOT SCALE DRAWINGS
 - USE FIGURED DIMENSIONS ONLY

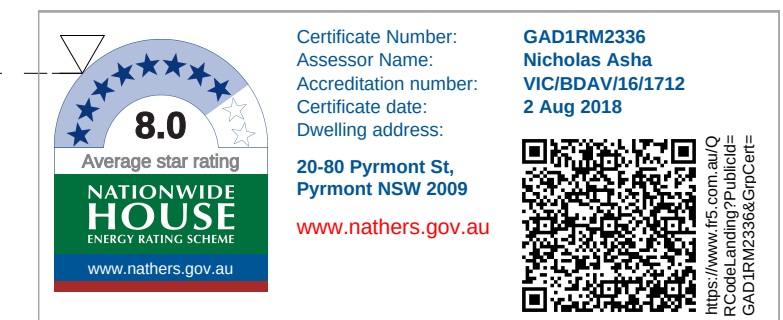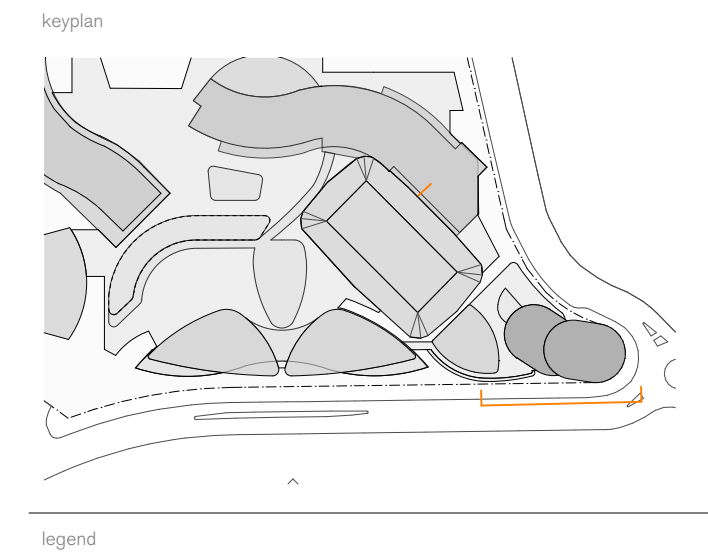

DA01	1/9/17	DEVELOPMENT APPLICATION	NY	SMP
rev	date	name	by	chk

fjmt studio architecture interiors landscape urban community
sydney melbourne uk
Level 5, 70 King Street • +61 2 9251 7077 • fjmtstudio.com



project
Modification 13
80 PYRMONT STREET
PYRMONT NSW 2009

title
Signage Elevations
Signage Detail Elevation - Pirrama Road

scale	As Shown @ A1	first issued	1/9/17
project code	sheet no.	revision	
SM13	AF4206	DA01	