



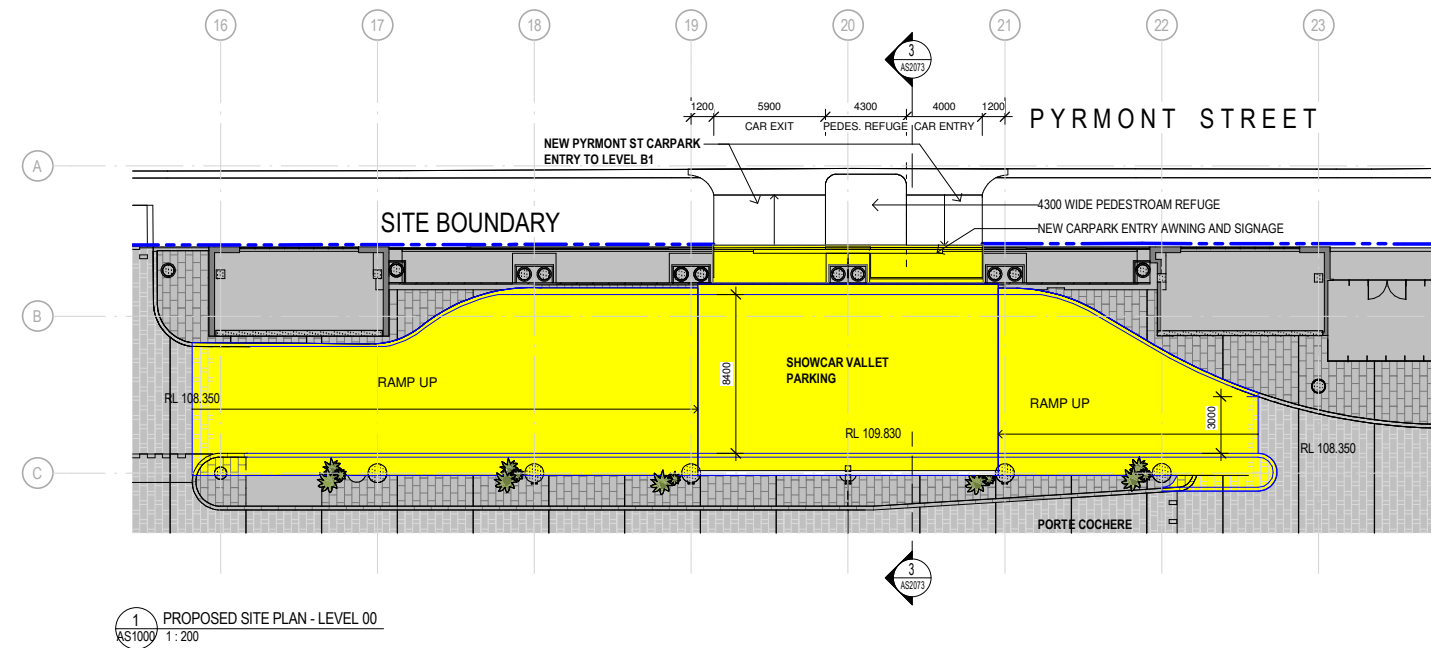

1 PROPOSED SITE PLAN - LEVEL 00
AS1000 1:200

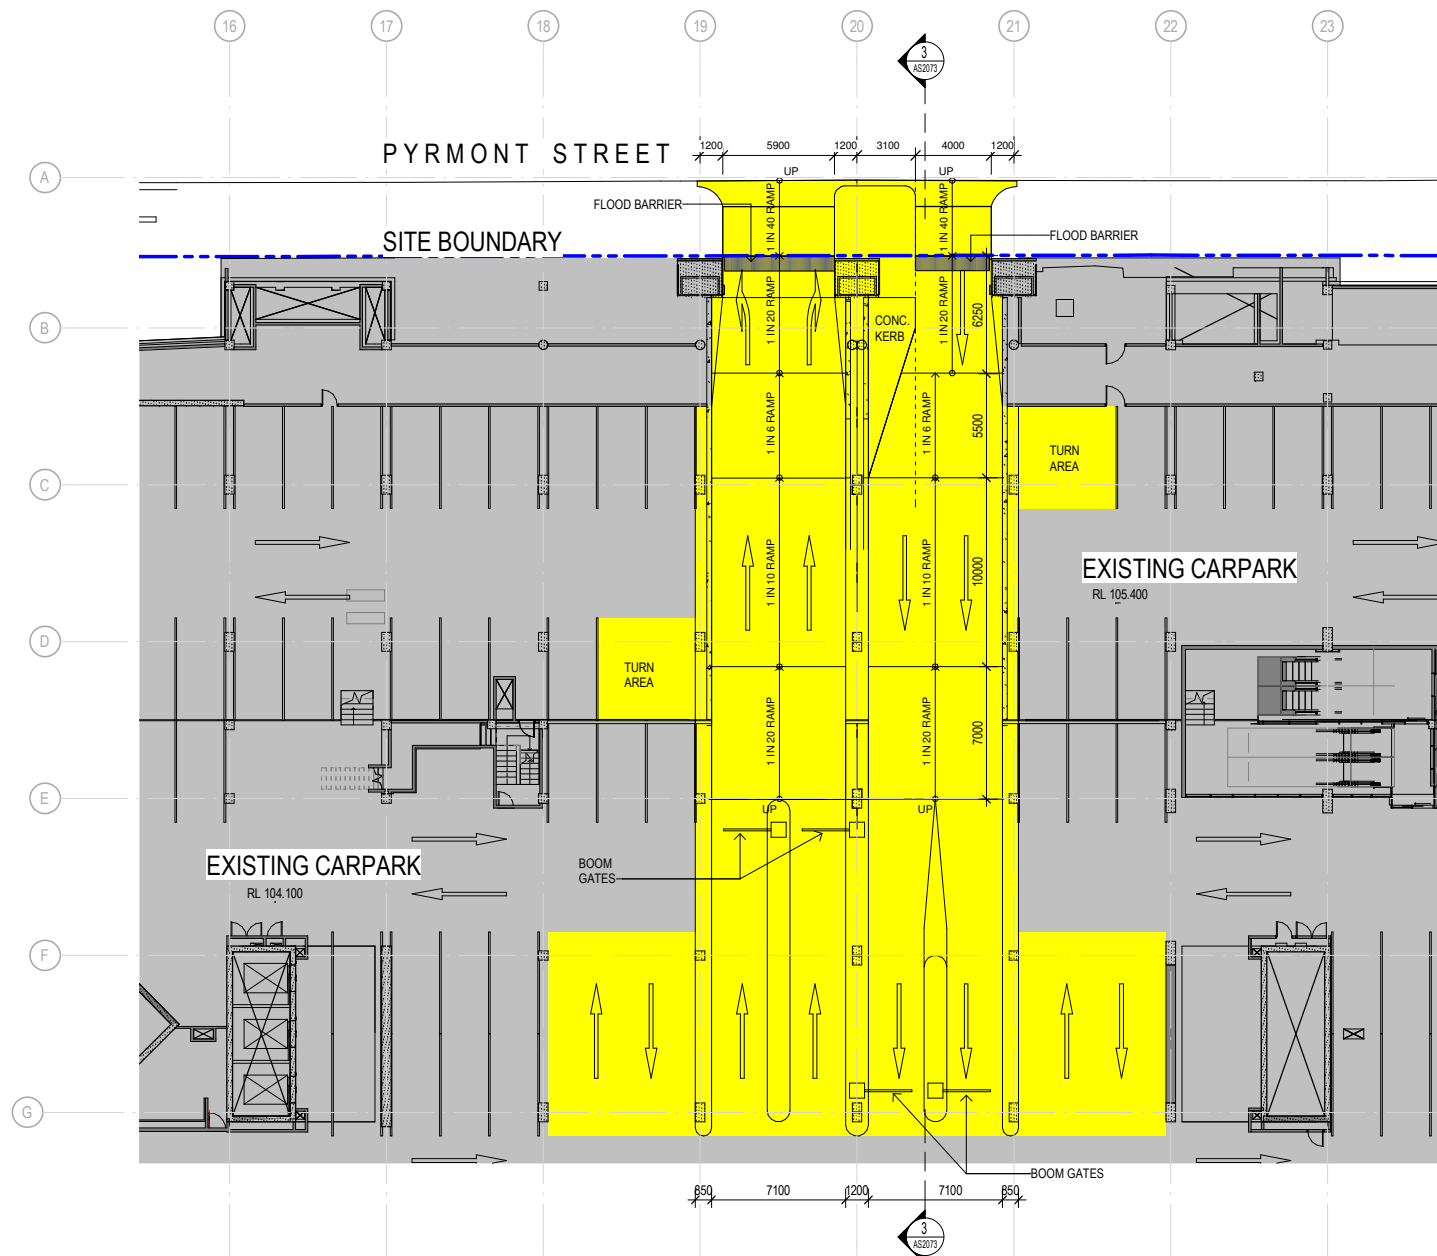

2 PROPOSED SITE PLAN - LEVEL B1
AS1000 1:200

Notes
The information contained in this document is copyright and may not be used or reproduced for any other project or purpose.
Verify all dimensions and levels on site and report any discrepancies to dwp for direction prior to the commencement of work.
Drawings are to be read in conjunction with all other contract documents.
Use figured dimensions only. Do not scale from drawings. dwp cannot guarantee the accuracy of content and format for copies of drawings issued electronically.
The completion of the Issue Details Checked and Authorised section is confirmation of the status of the drawing. The drawing shall not be used for construction unless endorsed 'For Construction' and authorised for issue.

© dwp Australia Pty Ltd
Registered Business Name dwp Australia ABN 37 169 328 018
David Rose Nominated Architect NSW APB 4862

Consultants

Planner, Heritage & Social
URBIS



Structural & Civil Engineer
TAYLOR THOMSON WHITTING



Structural, Mechanical & Fire
Protection Engineer
WSP
BRINCKERHOFF



Electrical, Communications &
Hydraulic Engineer
UMOW LAI



BGA Consultant
Mckenzie Group




GENERAL LEVELS NOTE:

RLs SHOWN ON
ARCHITECTURAL DRAWINGS
ARE 100m ABOVE AHD
(AUSTRALIAN HEIGHT DATUM).

LEGEND

PROPOSED WORKS
EXISTING

North

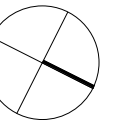

DA - RESPONSE TO SUBMISSION

NOT TO BE USED DURING CONSTRUCTION

G	REVISED CAR PARK ENTRY DETAILS	31.01.2019
F	RESPONSE TO SUBMISSIONS	02.11.2018
E	MOD13 SUBMISSION	11.08.2017
D	DRAFT ISSUE	21.06.2017
C	DRAFT ISSUE	09.06.2017
B	PRELIMINARY ISSUE	28.04.2017
A	DRAFT ISSUE	26.02.2017

Issue Description Date Chk Auth

Architect

dwp

www.dwp.com

Project

THE STAR - MODIFICATION 13

Location

80 PYRMONT STREET
PYRMONT NSW 2009

Client

THE STAR ENTERTAINMENT GROUP

THE STAR
ENTERTAINMENT GROUP

周大福企業有限公司

Chow Tai Fook Enterprises Limited

遠東發展有限公司
Far East Consortium International Limited

Drawing

PROPOSED CARPARK ENTRY PLANS -
PYRMONT ST

Scale

As indicated @ A1

Project Number

AUSYD160165 MOD13-AS2072

Issue

G

File Name C:\projects\REVIT\local\2017\160165_THE STAR_MOD13_R2017_wisagim.vrt

Print Name

1/31/2019 1:12:27 PM

Date Printed

1/31/2019 1:12:27 PM

Date Printed

1/31/2019 1:12:27 PM