





CURRENT VIEW FROM PYRMONT STREET

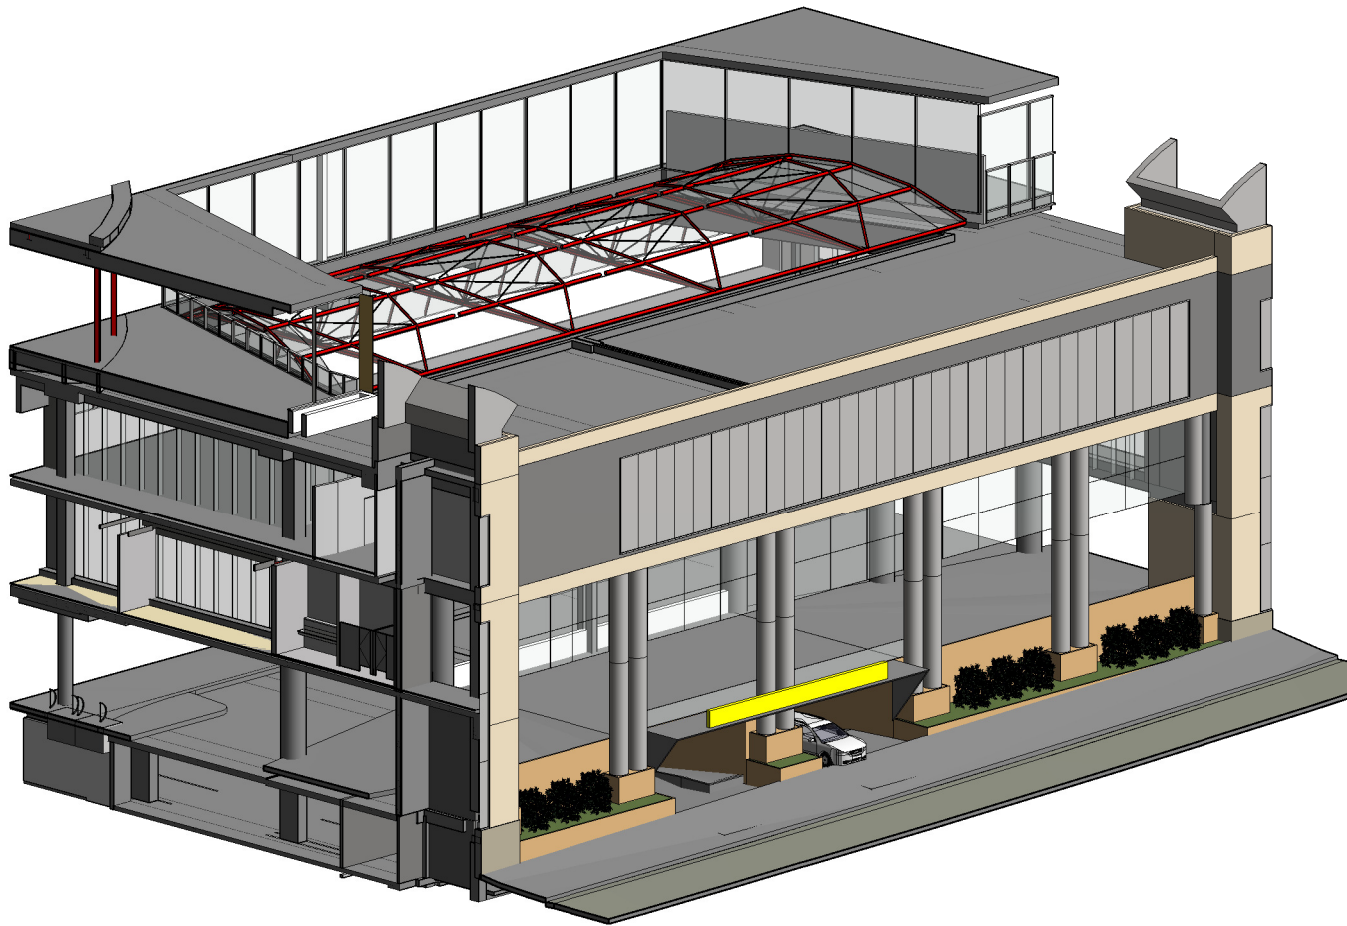

1 3D VIEW - PYRMONT ST CARPARK ENTRY - PROPOSED



2 3D VIEW_NORTHWEST GAMING

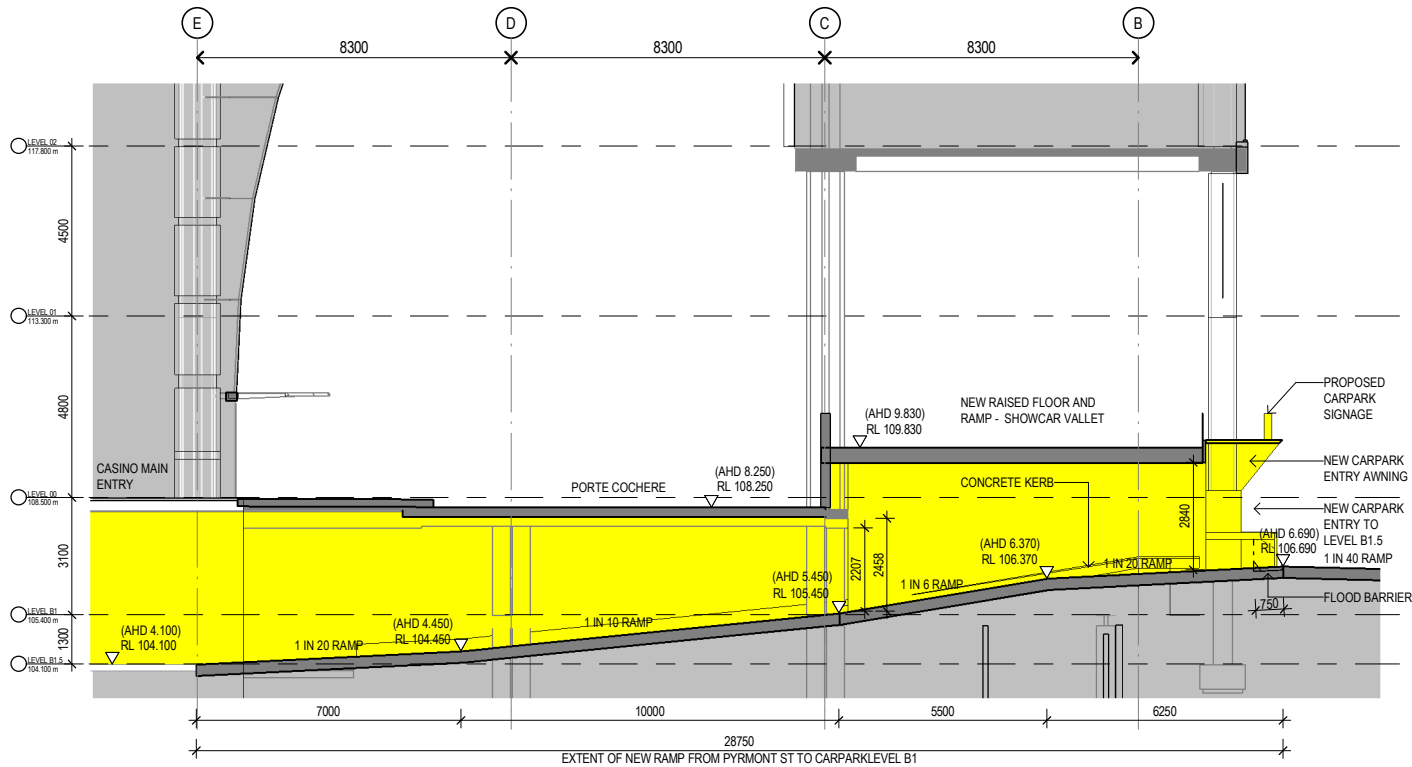

3 SECTION - PYRMONT ST CARPARK ENTRY RAMP
1 : 100

Notes
The information contained in this document is copyright and may not be used or reproduced for any other project or purpose.
Verify all dimensions and levels on site and report any discrepancies to dwp for direction prior to the commencement of work.
Drawings are to be read in conjunction with all other contract documents.
Use figured dimensions only. Do not scale from drawings. dwp cannot guarantee the accuracy of content and format for copies of drawings issued electronically.
The completion of the Issue Details Checked and Authorised section is confirmation of the status of the drawing. The drawing shall not be used for construction unless endorsed 'For Construction' and authorised for issue.
© dwp Australia Pty Ltd
Registered Business Name dwp Australia ABN 37 169 328 018
David Rose Nominated Architect NSW APR 4882

Consultants
Planner, Heritage & Social
URBIS
Structural & Civil Engineer
TAYLOR THOMSON WHITTING
TTW
Structural, Mechanical & Fire
Protection Engineer
WSP
PARSONS
BRINCKERHOFF
Electrical, Communications &
Hydraulic Engineer
UMOW LAI
BCA Consultant
McKenzie Group
mckenzie
group

GENERAL LEVELS NOTE:
RLs SHOWN ON
ARCHITECTURAL DRAWINGS
ARE 100m ABOVE AHD
(AUSTRALIAN HEIGHT DATUM).

LEGEND
PROPOSED WORKS
EXISTING
North

DA - RESPONSE TO SUBMISSION
NOT TO BE USED DURING CONSTRUCTION

G	REVISED CAR PARK ENTRY DETAILS	31.01.2019		
F	RESPONSE TO SUBMISSIONS	02.11.2018		
E	MOD13 SUBMISSION	11.08.2017		
D	DRAFT ISSUE	21.06.2017		
C	DRAFT ISSUE	09.06.2017		
B	PRELIMINARY ISSUE	28.04.2017		
A	DRAFT ISSUE	26.02.2017		

Issue Description Date Chk Auth
Architect
dwp
www.dwp.com

Project
THE STAR - MODIFICATION 13

Location
80 PYRMONT STREET
PYRMONT NSW 2009

Client
THE STAR ENTERTAINMENT GROUP
周大福企業有限公司
Chow Tai Fook Enterprises Limited

THE STAR
ENTERTAINMENT GROUP
周大福企業有限公司
遠東發展有限公司
Far East Consortium International Limited

Drawing
PROPOSED CARPARK ENTRY IMAGES -
PYRMONT ST

Scale
As indicated @ A1

Date Printed
1/31/2019 1:11:33 PM

Project Number
AUSYD160165 MOD13-AS2073

Drawing Number
Issue
G

dwp