


**Project Consultant Team**

Prefix	Consultant	Discipline
AC	The Buchan Group	Architect (Casino)
AH	The Cox Group	Architect (Hotel)
A	Arup	Acoustic Consult.
BS	Phillip Chun & Associates	Building Surveyor
C	Hard & Forrester	Land Surveyor
CL	Tabcorp Holdings Limited	Client (Star City & Tabcorp)
D		Civil - Drainage
DD		Disability Consultant
E	Bassett	Electrical Services
F	Arup	Fire Services
FS		Fire - Sprinkler
G		Security & Surveillance
H	Steve Paul & Partners	Hydraulic Services
ID		Interior Design
J		Telephone & Data Ser.
K	Norman Disney Young	Lifts & Escalators
L	Tract Consultants	Landscaping Consult.
M	Bassett	Mechanical Services
N	Cundall (St Leonards)	ESD Consultant
PL	Urbis	Planning Consultant
PM	APP Corporation	Project Management
QS	WT Partnership	Casino - OS Reports
R	Davis Langdon	Hotel - OS Reports
R	CB Richard Ellis	Retail Consultant
ST	Taylor Thomson Whitting Pty Ltd	Structural Consultant
T	Arup	Traffic Consultant
U	Hyder Consulting (Aust) Pty Ltd	Facade Consultant

**Revisions - ISSUES**

No.	Description - Issued for	By	Date
01	Draft for Review	AN	28.08.08
A	DA Submission	AN	28.08.08
B	REVISED DA Submission	AN	09.09.08
C	Issued for Review	AN	07.10.08
D	REVISED DA SUBMISSION	AN	01.12.08
E	Revised Pirrama Rd Streetscape facade & Level 3 Terrace	LC	12.08.09
F	Revised Level 3 Finish	LC	19.08.09

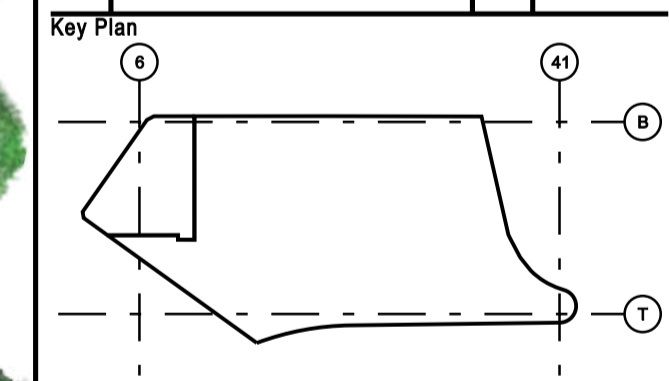

**Consultant**

**Tract**

TRACT CONSULTANTS PTY LTD  
 ACN 055 213 842  
 LEVEL 6, 80 MOUNT STREET  
 NORTH SYDNEY  
 NSW 2060  
 AUSTRALIA  
 TELEPHONE 61 2 9954 3733  
 FACSIMILE 61 2 9954 3825  
 E-mail: sydney@tract.net.au  
 Web: www.tract.net.au

**Project**

**PROJECT STAR**  
 PYRMONT, SYDNEY

**Drawing Title**

LANDSCAPE & URBAN DESIGN  
 LANDSCAPE PLAN  
 STREETScape & ROOF TERRACES

Scale: 1:500 @ A1  
 Date: AUGUST 2009  
 Status: REVISED DA SUBMISSION

Project Number	Drawing Number	Revision
308024	DA-L. 201	F

Checked By: AN Approved By: GG

