

PRELIMINARY PLANNING APPLICATION

LEVEL 3 PLAN
SCG STAGE 2 - NOBLE BRADMAN REDEVELOPMENT

Cox Robertson + Marks

11-17 Buckingham Street, Surry Hills.
 Sydney, 2010, N.S.W. Australia.
 Telephone: 612 9319 4388 Fax: 612 9319 7338
 Email: mail@marks.com.au


Joint Venture Architects
 The Cox Group Pty Ltd ACN 002 535 891
 ROBERTSON+MARKS Pty Ltd ACN 003 127 222



Date 13-05-08

Dwg No. PA-04 A

Scale 1:250@A1 / 1:500@A3

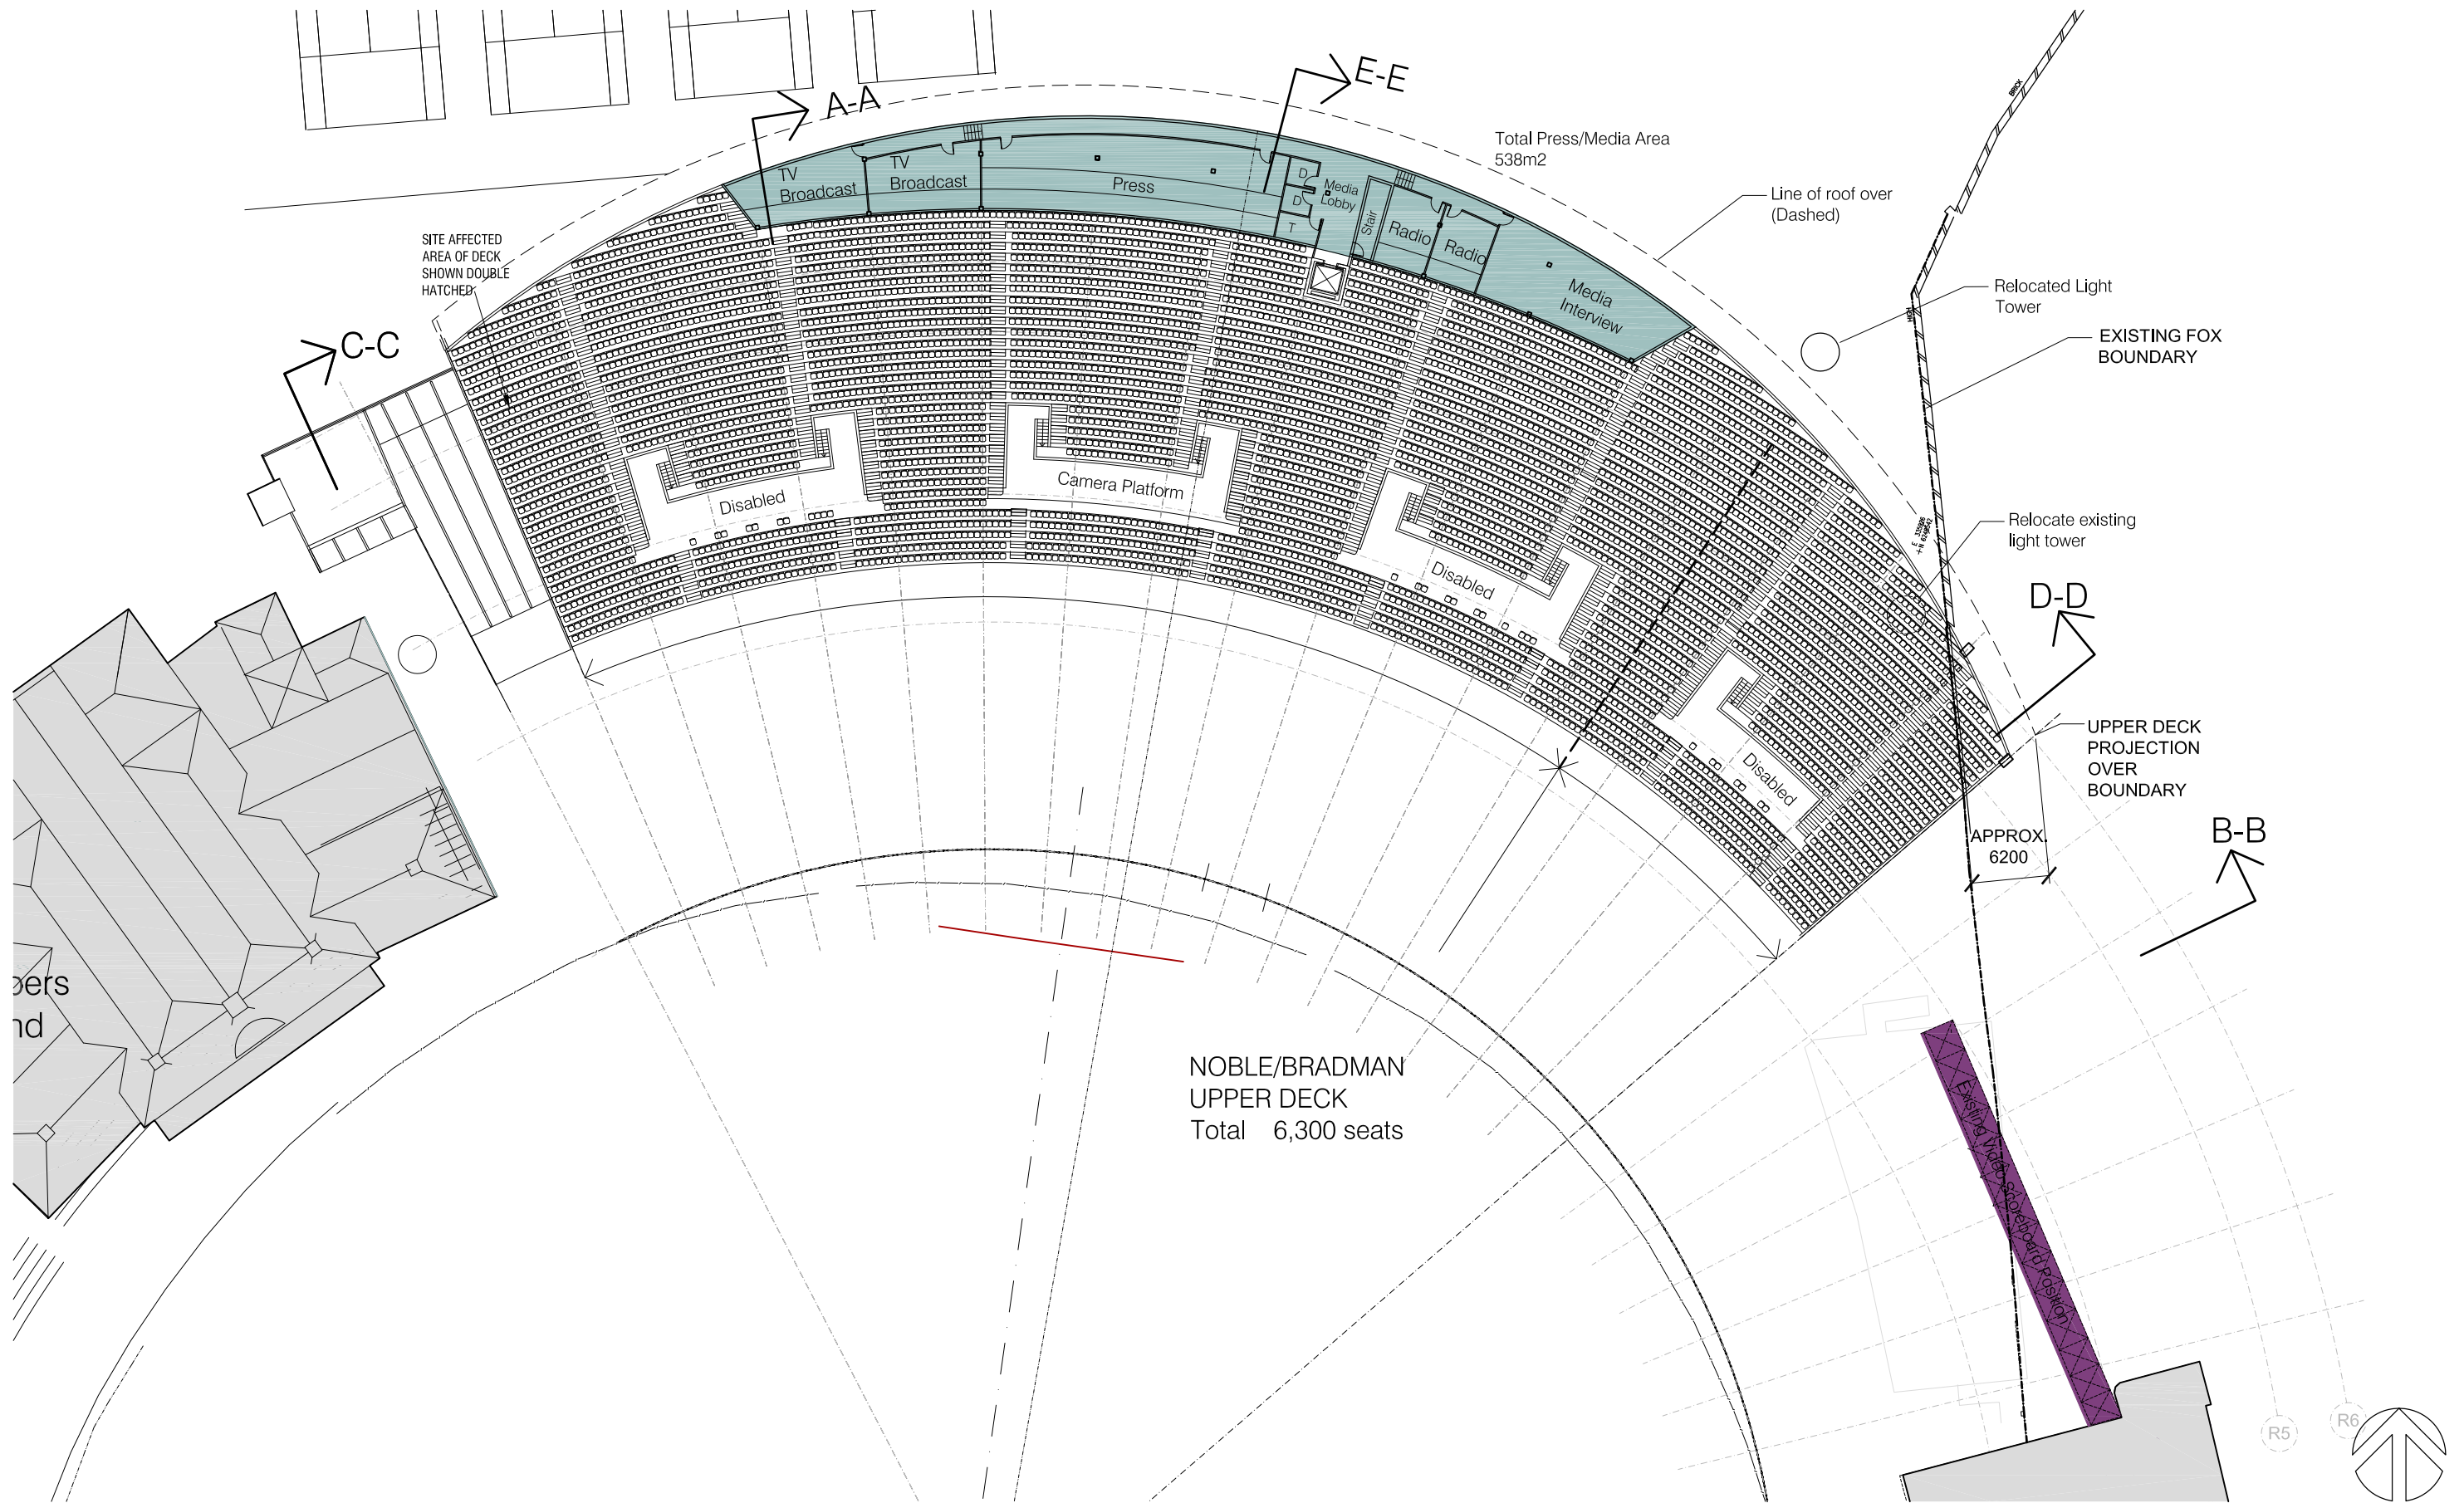

PRELIMINARY PLANNING APPLICATION

LEVEL 4 PLAN
SCG STAGE 2 - NOBLE BRADMAN REDEVELOPMENT

Cox Robertson + Marks

11-17 Buckingham Street, Surry Hills.
Sydney, 2010, N.S.W. Australia.
 Telephone: 612 9319 4388 Fax: 612 9319 7338
 Email: mail@marks.com.au


Joint Venture Architects
 The Cox Group Pty Ltd ACN 002 535 891
 ROBERTSON+MARKS Pty Ltd ACN 003 127 222



Date 13-05-08

Dwg No. PA-05 A

Scale 1:250@A1 / 1:500@A3

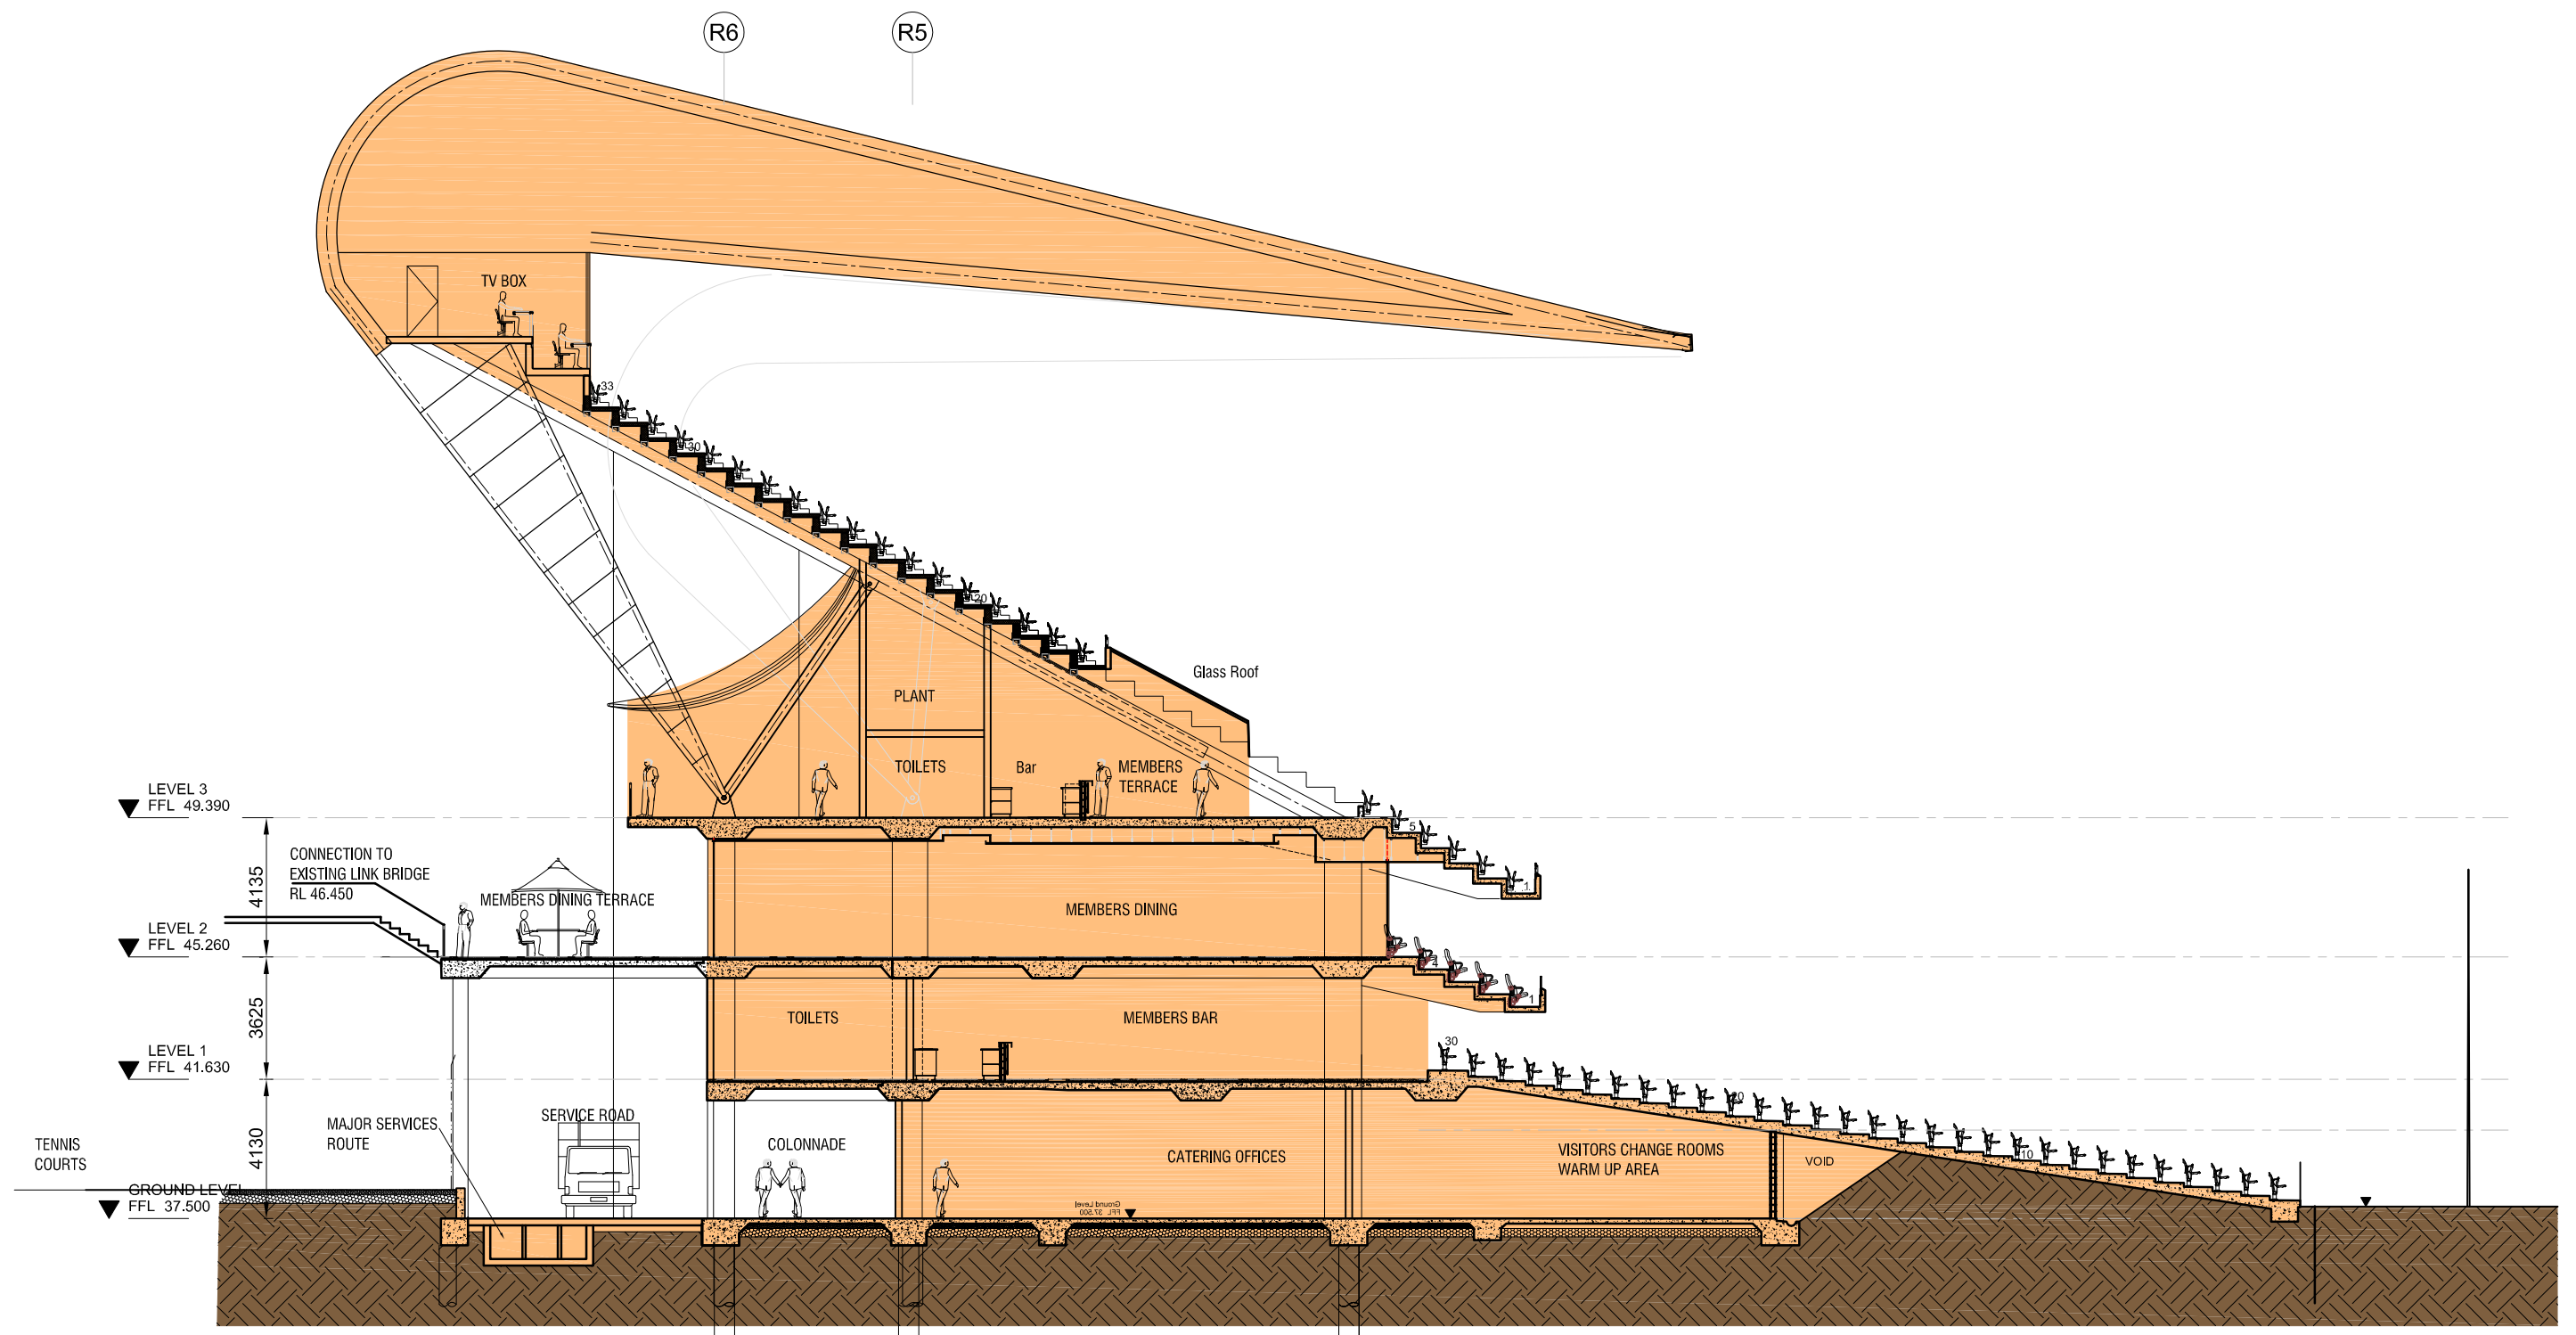

NEW NOBLE/BRADMAN STAND

PRELIMINARY PLANNING APPLICATION

SECTION A-A THROUGH TV BROADCAST BOX
SCG STAGE 2 - NOBLE BRADMAN REDEVELOPMENT

Cox Robertson + Marks

11-17 Buckingham Street, Surry Hills.
Sydney, 2010, N.S.W. Australia.
Telephone: 612 9319 4388 Fax: 612 9319 7338
Email: mail@marks.com.au


Joint Venture Architects
The Cox Group Pty Ltd
ROBERTSON+MARKS Pty Ltd
ACN 002 535 891
ACN 003 127 222



Date 13-05-08

Dwg No. PA-06 A

Scale 1:200@A3 / 1:100@A1

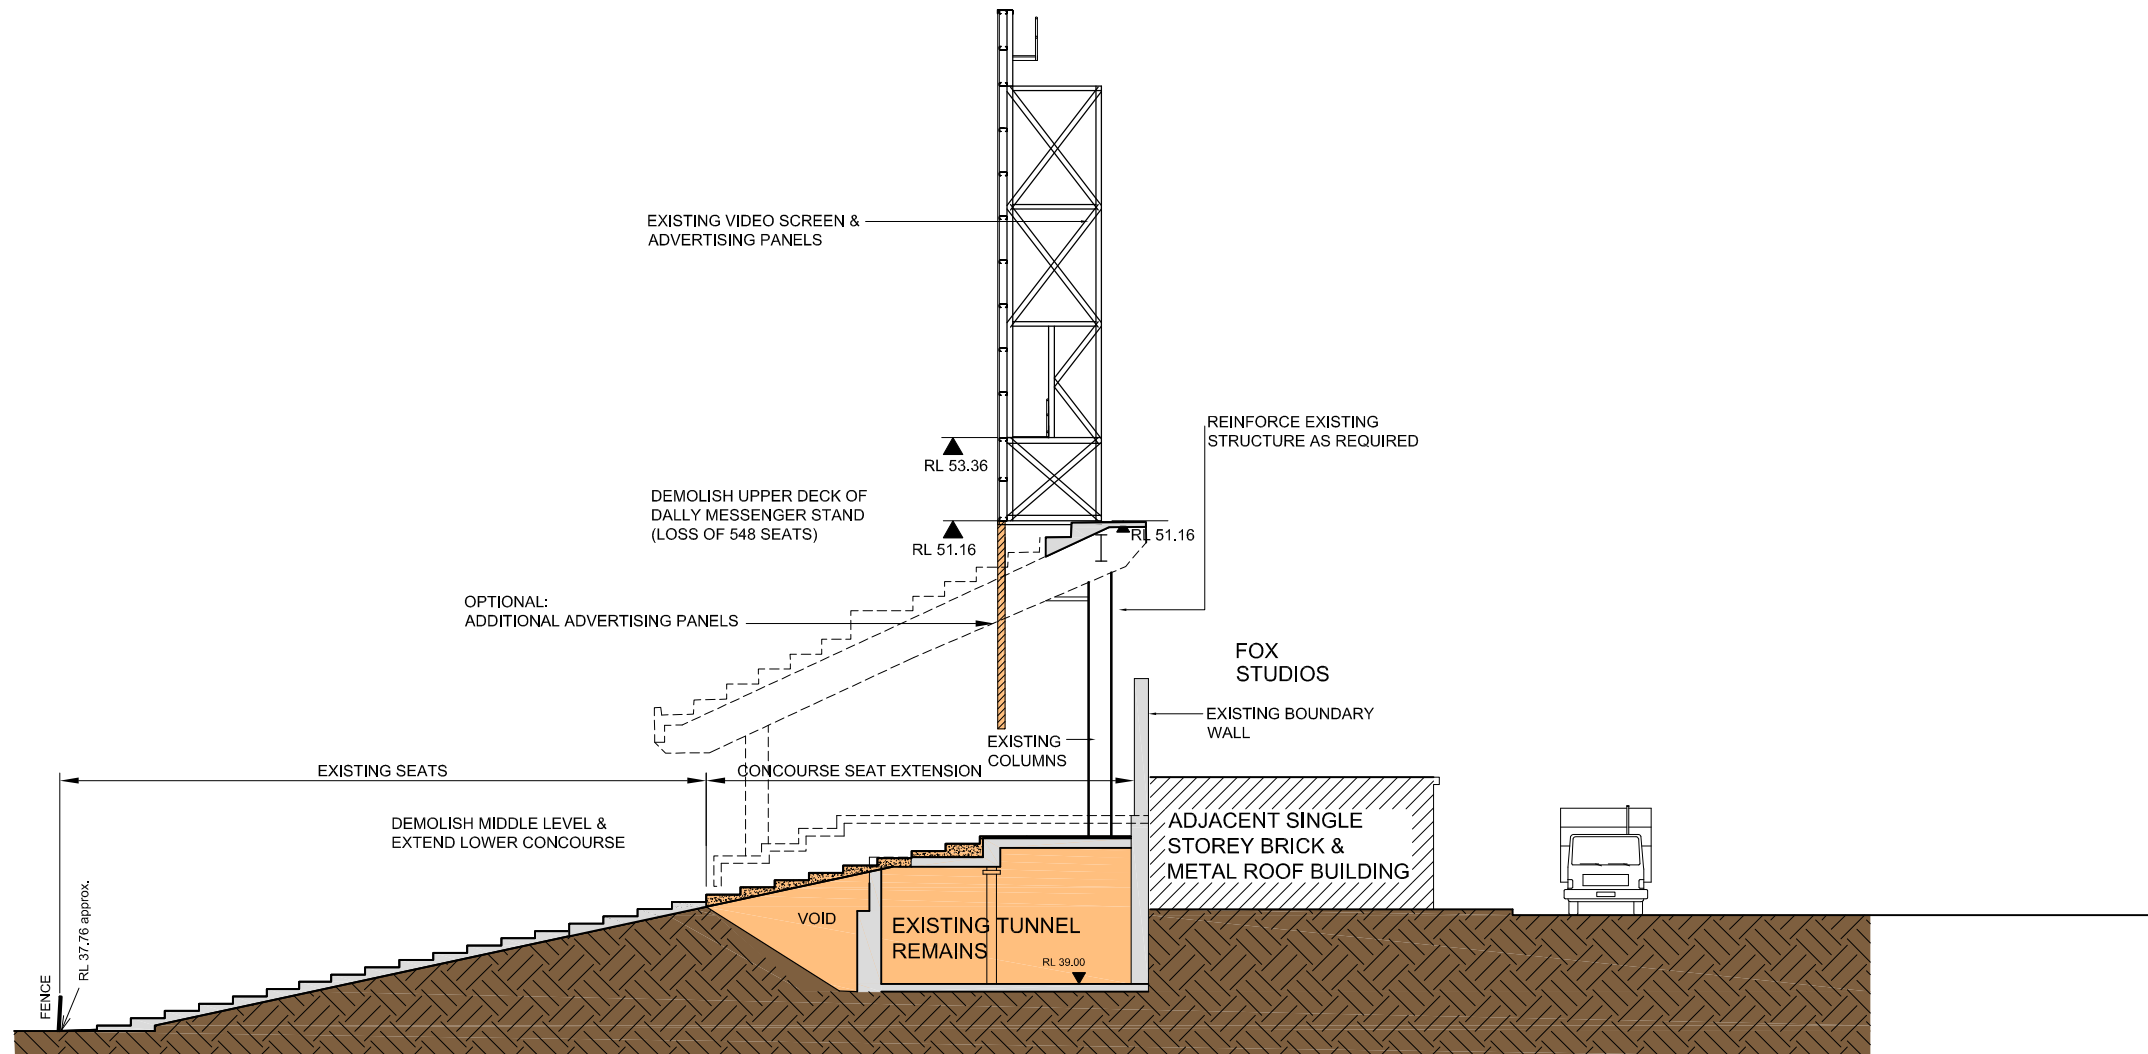

NEW DALLY MESSENGER STAND

PRELIMINARY PLANNING APPLICATION

SECTION B-B
SCG STAGE 2 - NOBLE BRADMAN REDEVELOPMENT

Cox Robertson + Marks

11-17 Buckingham Street, Surry Hills.
Sydney, 2010, N.S.W. Australia.
Telephone: 612 9319 4388 Fax: 612 9319 7338
Email: mail@marks.com.au


Joint Venture Architects
The Cox Group Pty Ltd
ROBERTSON+MARKS Pty Ltd
ACN 002 535 891
ACN 003 127 222



Date
13-05-08

Dwg No.
PA-07 A

Scale
1:100@A1 / 1:200@A3

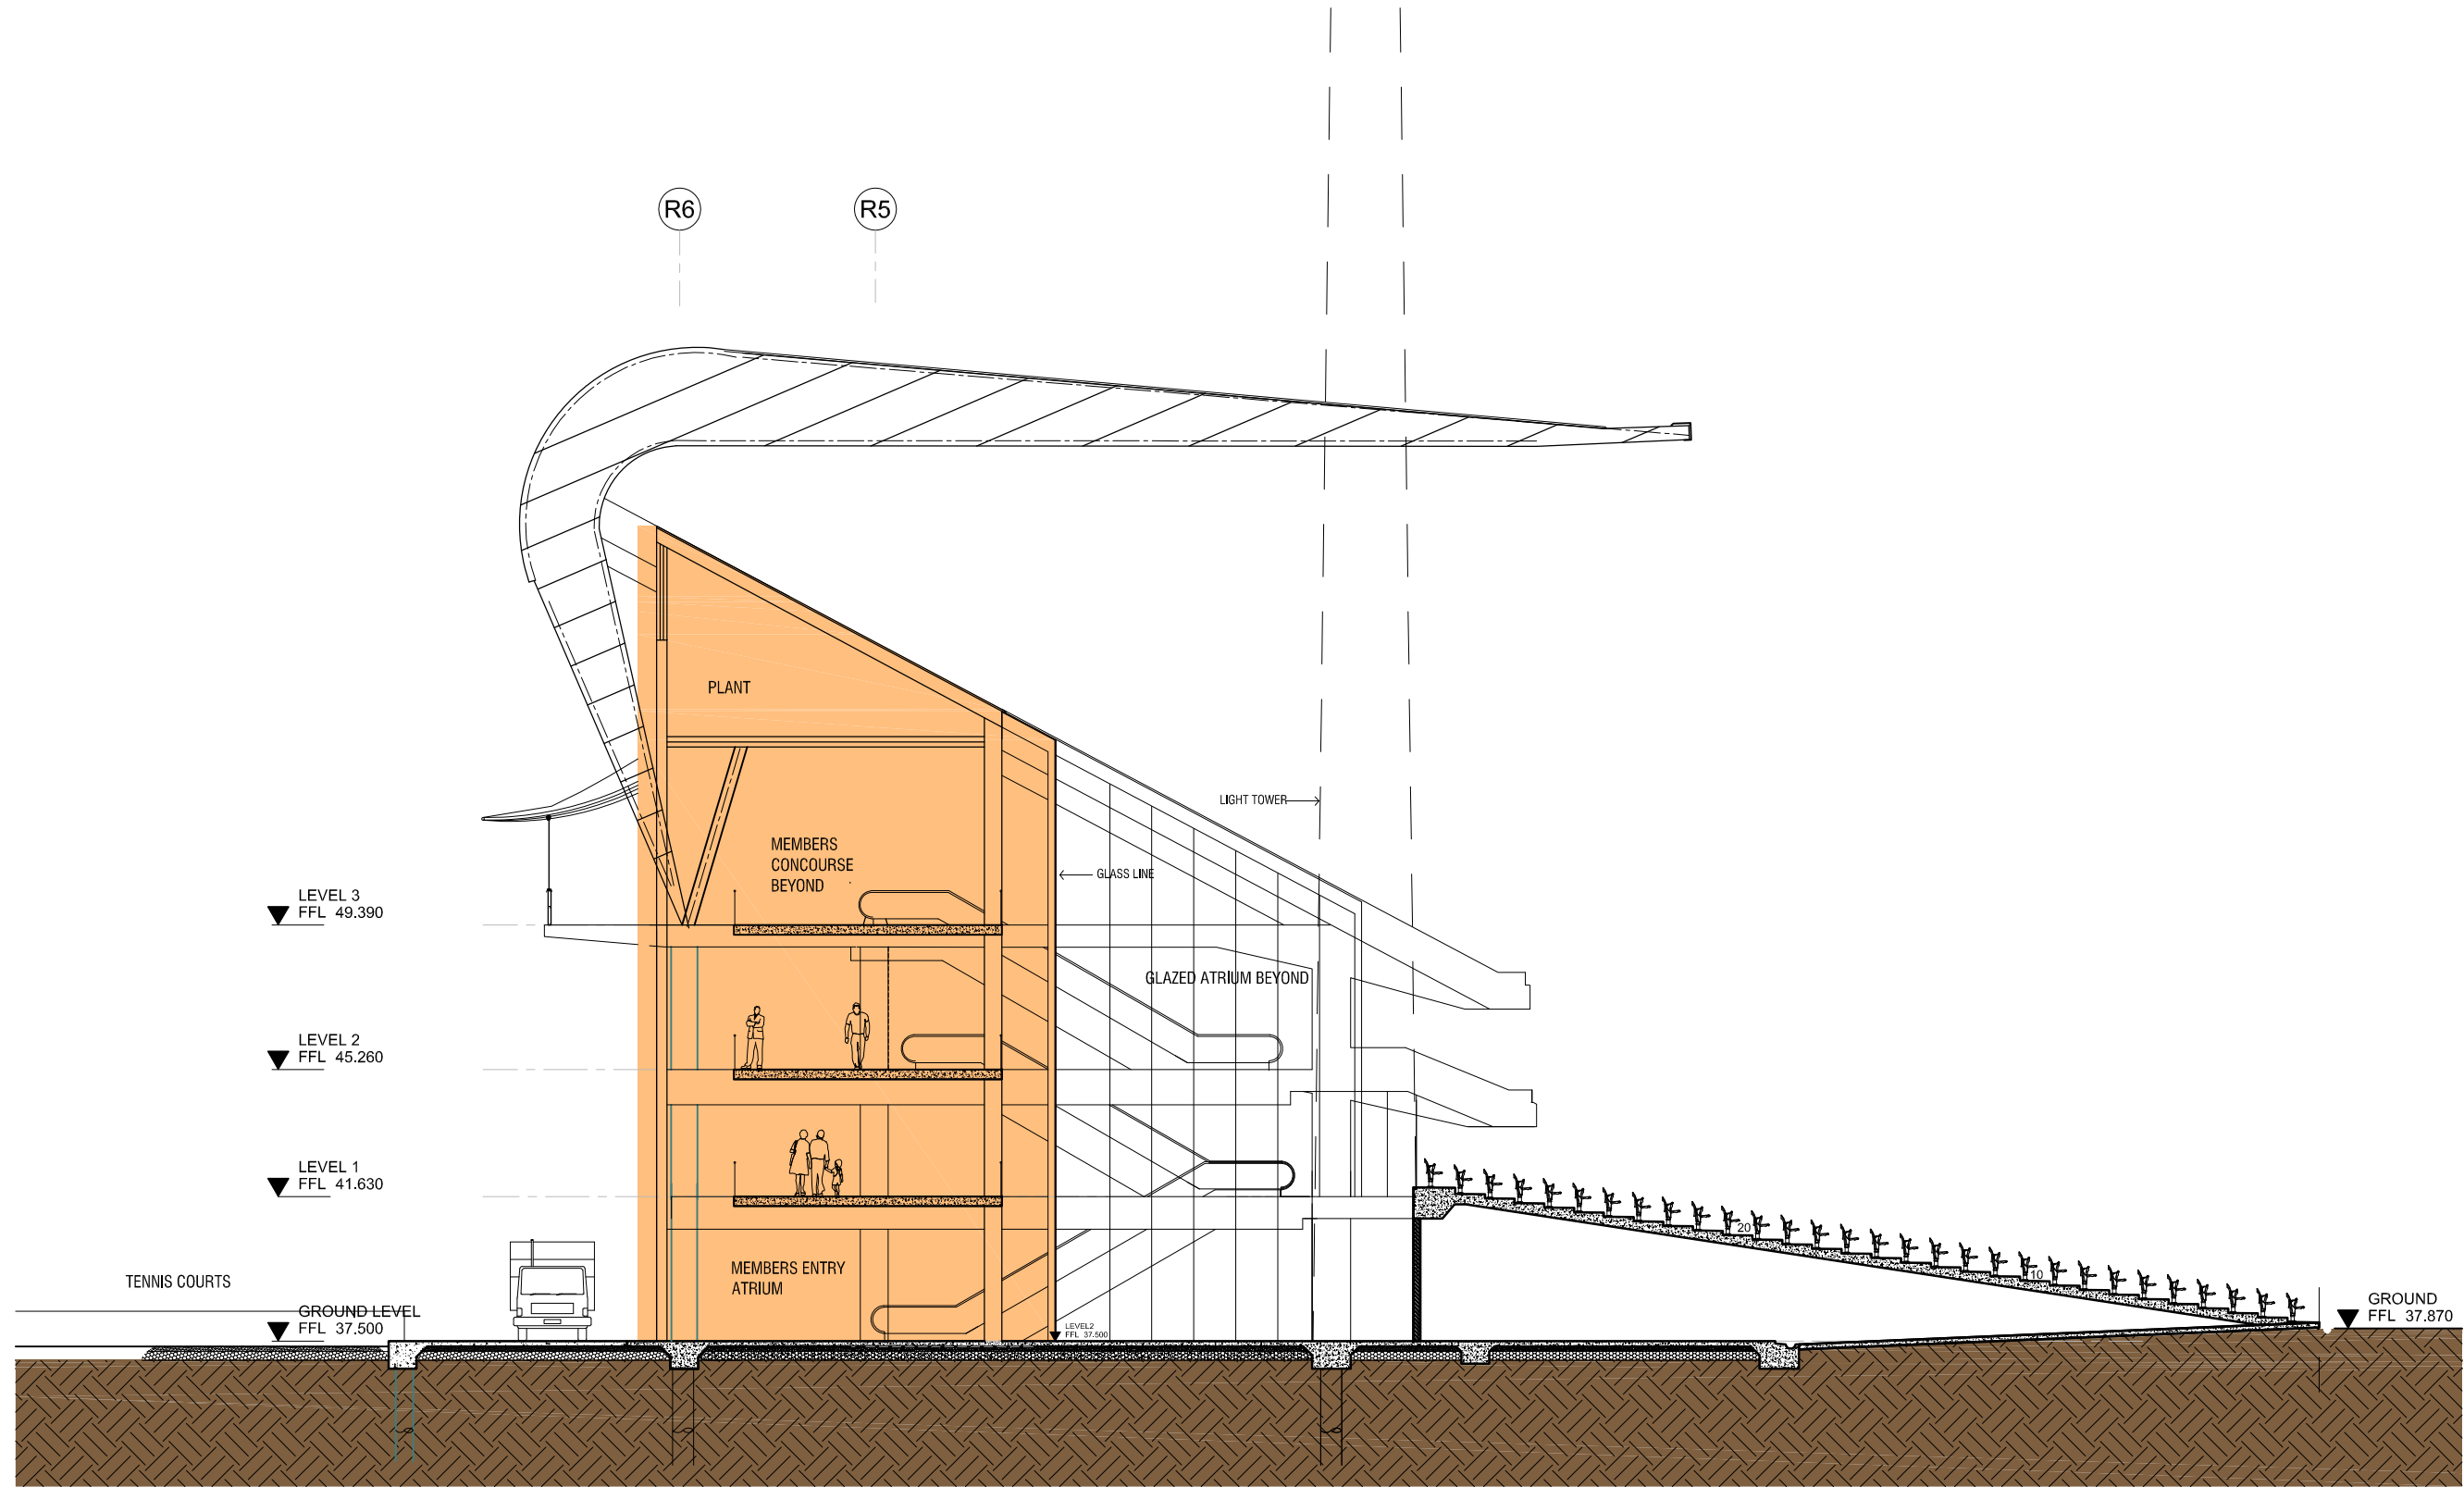

NEW NOBLE/BRADMAN STAND

PRELIMINARY PLANNING APPLICATION

SECTION CC MEMBERS ENTRY
SCG STAGE 2 - NOBLE BRADMAN REDEVELOPMENT

Cox Robertson · Marks

11-17 Buckingham Street, Surry Hills.
Sydney, 2010, N.S.W. Australia.
Telephone: 612 9319 4388 Fax: 612 9319 7338
Email: mail@marks.com.au

Joint Venture Architects	The Cox Group Pty Ltd ROBERTSON+MARKS Pty Ltd	ACN 002 535 891 ACN 003 127 222
-----------------------------	--	------------------------------------



Date
13-05-08

Dwg No.
PA-08 A

Scale
1:100@A1 / 1:200@A3