


LEGEND


- ELECTRICITY PIT
- ELEC POLE WITH LIGHT
- ELECTRICITY POLE
- GAS VALVE
- HYDRANT
- LIGHT POLE
- MANHOLE (UNSPECIFIED)
- POLE (UNSPECIFIED)
- PIT (UNSPECIFIED)
- SEWER PIT
- SEWER MANHOLE
- STOP VALVE
- STORMWATER GRATE
- STORMWATER MANHOLE
- STORMWATER PIT
- TELECOM PIT
- TELECOM PILLAR
- TRAFFIC SIGNAL
- WATER VALVE

M.G.A. NORTH

NOTES: BEARINGS SHOWN RELATE TO M.G.A. NORTH.
 LIMITED BOUNDARY SURVEY MADE. IF ANY CONSTRUCTION IS ANTICIPATED IN THE PROXIMITY OF THE BOUNDARIES, IT IS RECOMMENDED THAT A FURTHER SURVEY BE REQUESTED FOR THE MARKING OF THE RELEVANT BOUNDARIES.
 TREE SPRIGS & TRUNK DIAMETERS SHOWN ARE DIAGRAMMATIC ONLY AND TREE HEIGHTS ARE ESTIMATED. IF ANY OF THESE ELEMENTS ARE CRITICAL TO DESIGN (IN PARTICULAR SPRIGS) MORE SPECIFIC DETAILS SHOULD BE REQUESTED FOR ACCURATE LOCATION.
 VISIBLE SURFACE PITS ONLY SHOWN.
 THE EXISTENCE AND POSITION OF UNDERGROUND SERVICES HAS NOT BEEN INVESTIGATED. IT IS THE RESPONSIBILITY OF EACH CONTRACTOR AND/OR CONSULTANT TO CONTACT THE RELEVANT AUTHORITY AND/OR "Dig Before You Dig" (Phone 100 Fax 1300 652 077) BEFORE COMMENCING ANY EXCAVATION.
 CONSTRUCTION WORKS MUST BE RELATED TO THE SITE BENCH MARK AND NOT LEVELS OF STRUCTURES SHOWN ON THE PLAN.
 THIS PLAN HAS BEEN CREATED AT A SCALE OF 1:200 AND MAY NOT BE SATISFACTORY FOR OTHER PURPOSES. THE ACCURACY OF ANY ENLARGEMENT OR OTHER REPRODUCTION MAY BE LESS THAN THAT OF THE ORIGINAL.

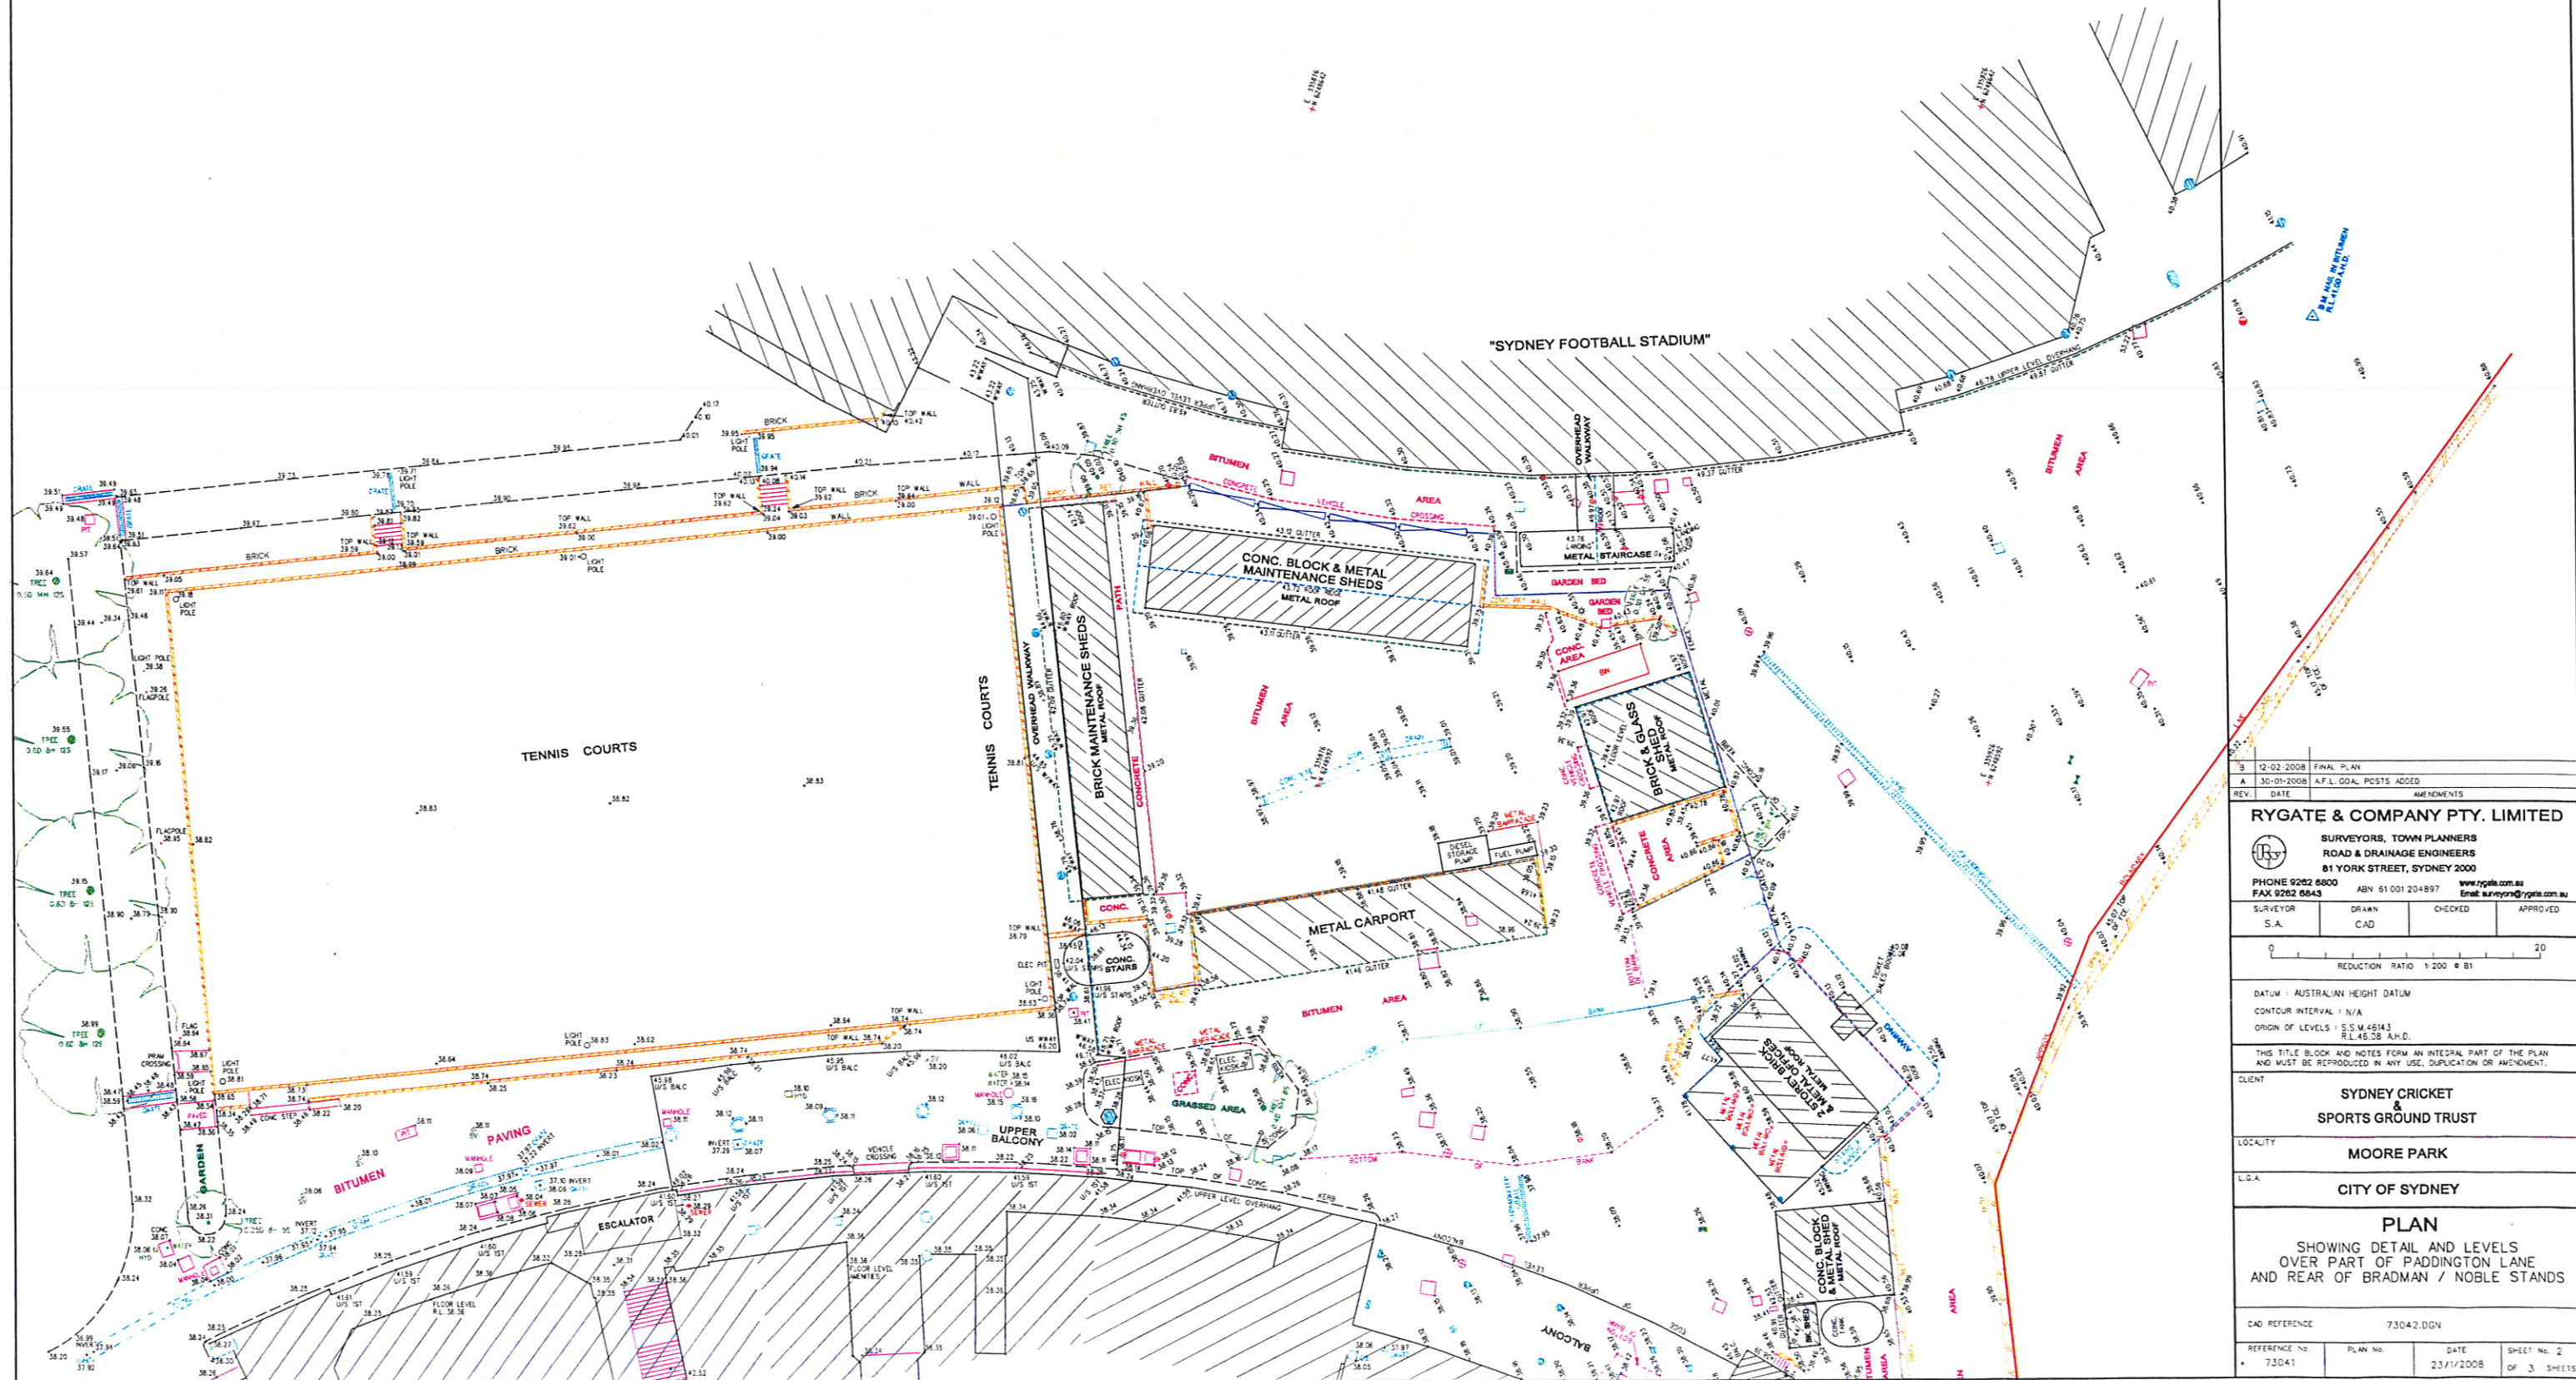

REV.	DATE	AMENDMENTS
B	12-02-2008	FINAL PLAN
A	30-01-2008	A.F.L. GOAL POSTS ADDED
RYGATE & COMPANY PTY. LIMITED		
SURVEYORS, TOWN PLANNERS ROAD & DRAINAGE ENGINEERS 81 YORK STREET, SYDNEY 2000		
PHONE 9262 6800 ABN 61 001 204 897 www.rygate.com.au FAX 9262 6843 Email: surveys@rygate.com.au		
SURVEYOR S.A.	DRAWN CAD	CHECKED APPROVED
0 10 20 REDUCTION RATIO 1:200 @ B1		
DATUM : AUSTRALIAN HEIGHT DATUM CONTOUR INTERVAL : N/A ORIGIN OF LEVELS : S.S.M. 4514.3 R.L. 46.08 A.H.D.		
THIS TITLE BLOCK AND NOTES FORM AN INTEGRAL PART OF THE PLAN AND MUST BE REPRODUCED IN ANY USE, DUPLICATION OR AMENDMENT.		
CLIENT SYDNEY CRICKET SPORTS GROUND TRUST		
LOCALITY MOORE PARK		
L.O.A. CITY OF SYDNEY		
PLAN SHOWING DETAIL AND LEVELS OVER PART OF PADDINGTON LANE AND REAR OF BRADMAN / NOBLE STANDS		
CAD REFERENCE 73042.DGN		
REFERENCE NO. 73041	PLAN NO.	DATE 23/1/2008
		SHEET No. 2 OF 3 SHEETS

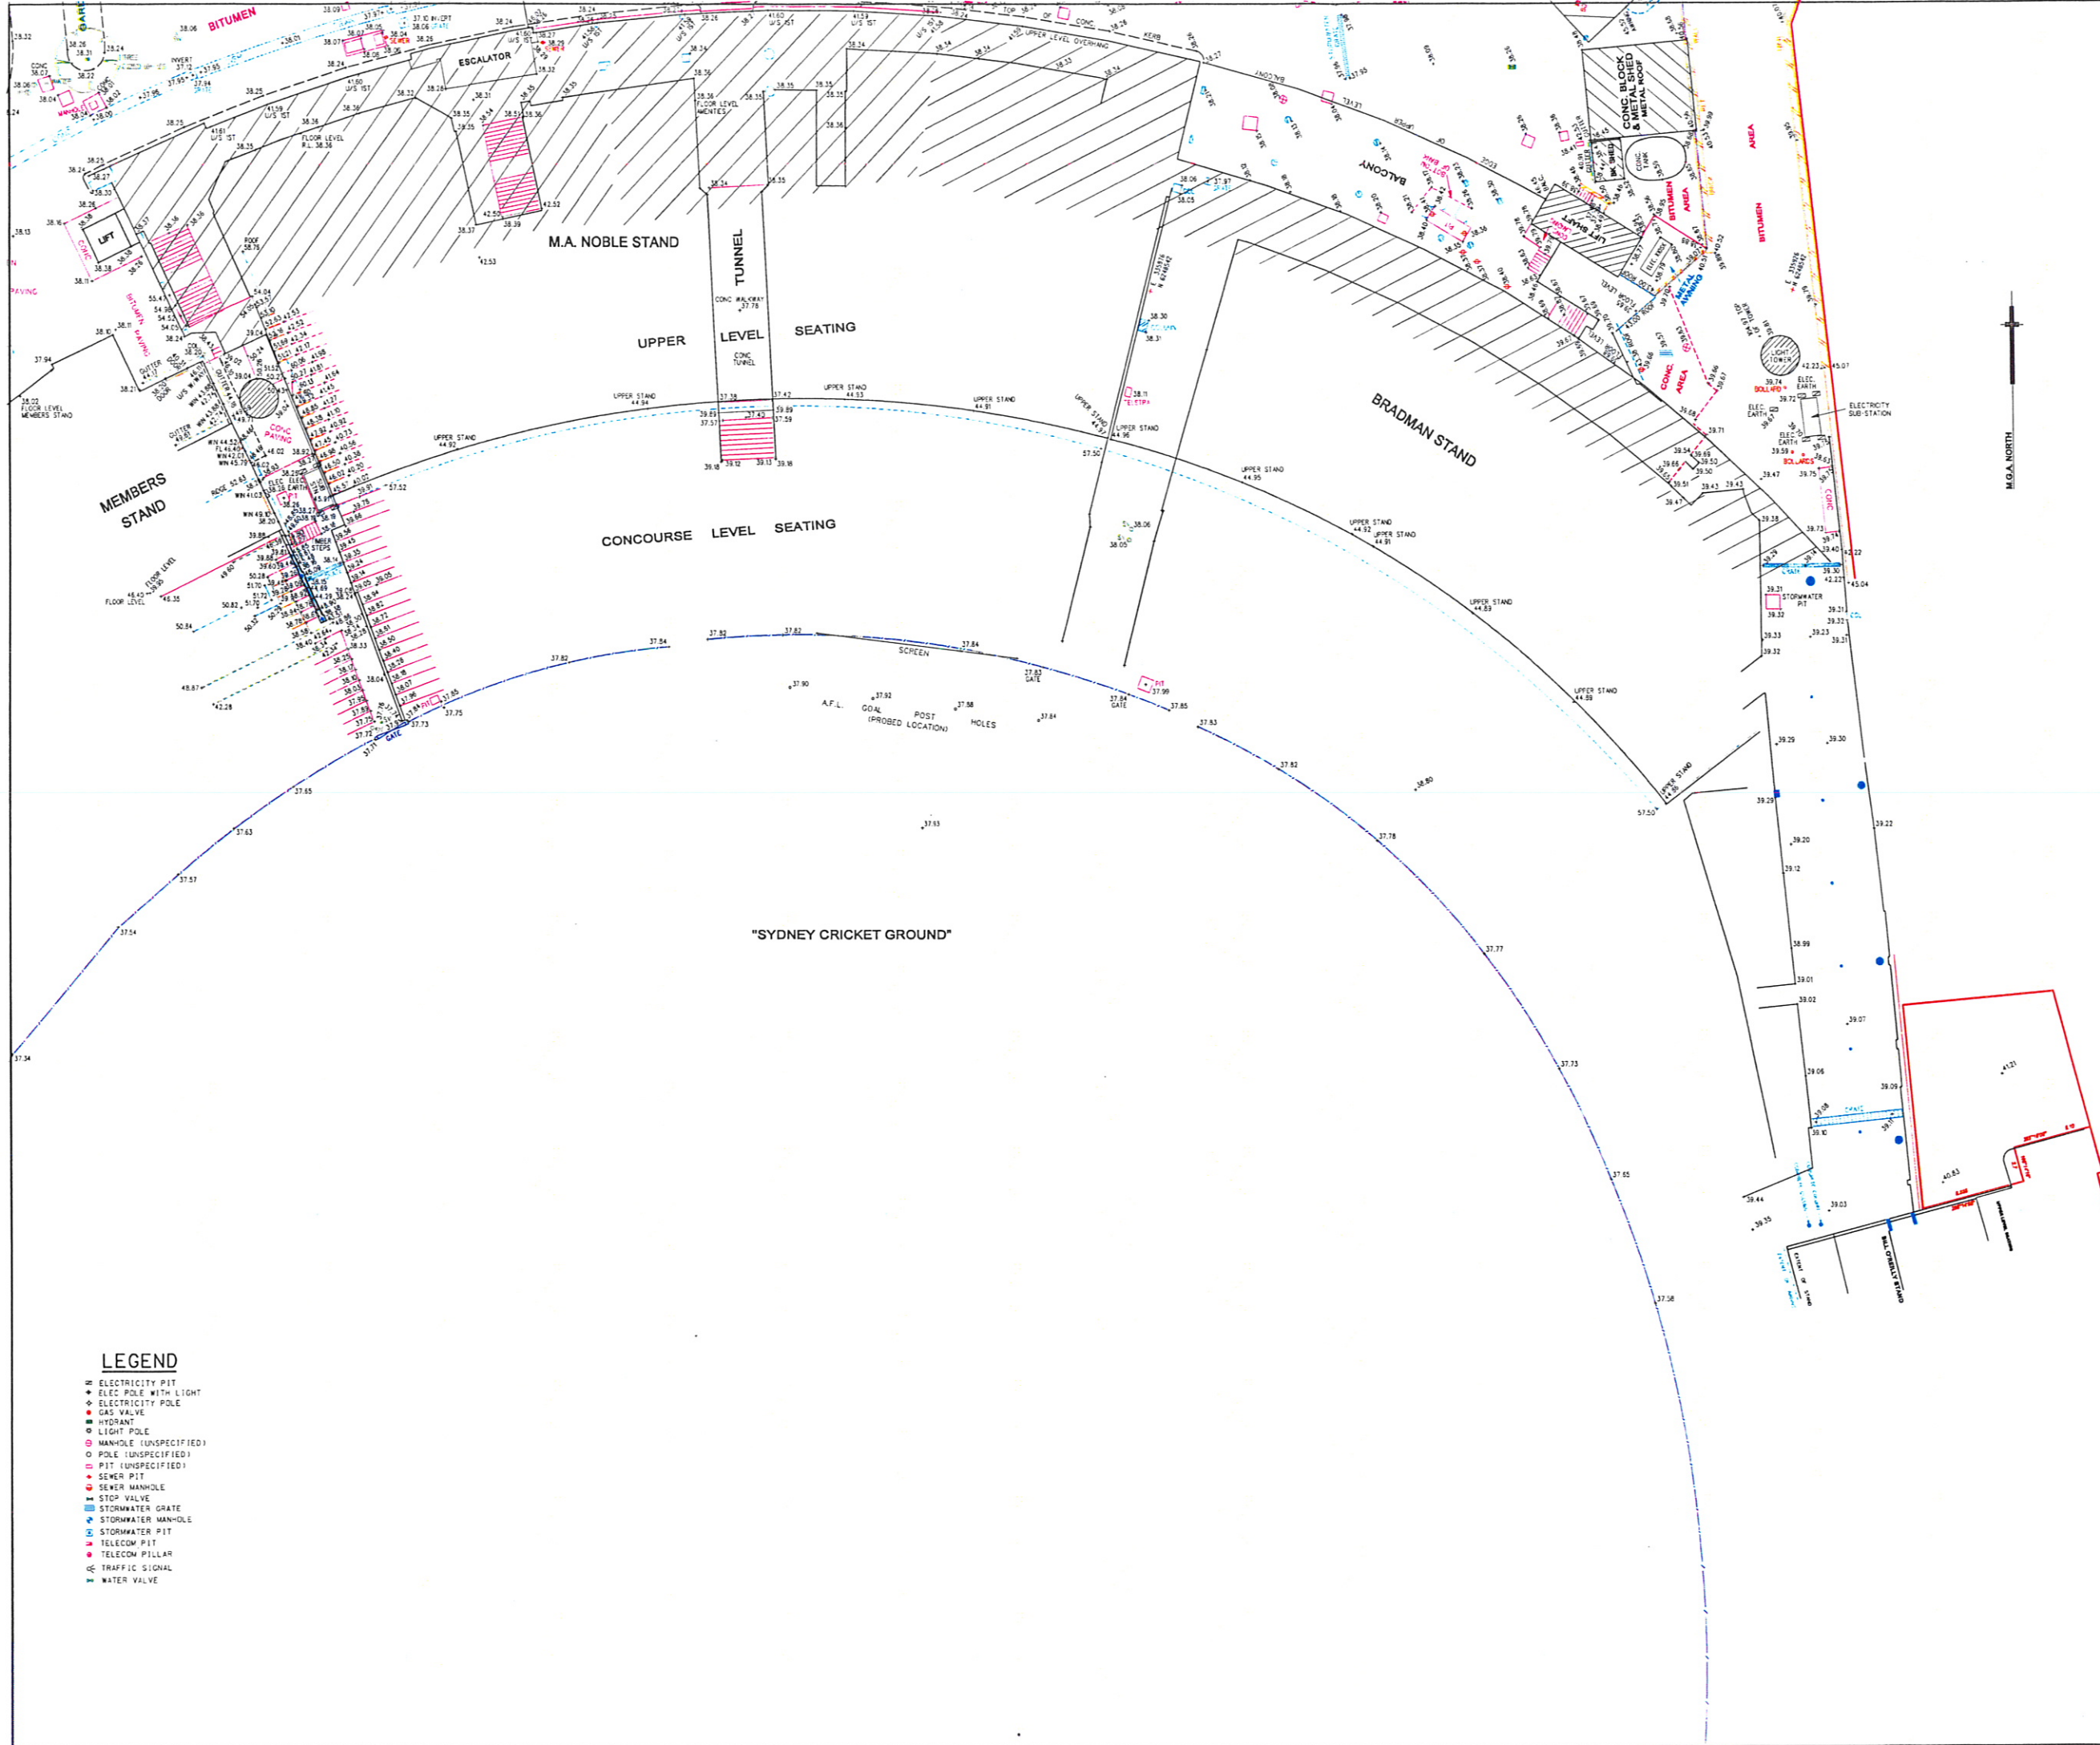

NOTES: BEARINGS SHOWN RELATE TO M.G.A. NORTH.
LIMITED BOUNDARY SURVEY MADE. IF ANY CONSTRUCTION IS INTENDED IN THE VICINITY OF THE BOUNDARIES IT IS RECOMMENDED THAT A FURTHER SURVEY BE REQUESTED FOR THE MARKING OF THE RELEVANT BOUNDARIES.
TREE SPREADS & TRUNK DIAMETERS SHOWN ARE DIAGRAMMATIC ONLY AND TREE HEIGHTS ARE ESTIMATED. IF ANY OF THESE ELEMENTS ARE CRITICAL TO DESIGN (IN PARTICULAR DRIP LINES) MORE SPECIFIC DETAILS SHOULD BE REQUESTED FOR ACCURATE LOCATION.
VISIBLE SURFACE PITS ONLY SHOWN.
THE EXISTENCE AND POSITION OF UNDERGROUND SERVICES HAS NOT BEEN INVESTIGATED. IT IS THE RESPONSIBILITY OF EACH CONTRACTOR AND/OR CONSULTANT TO CONTACT THE RELEVANT AUTHORITY AND/OR DISCOVER YOU (Phone 1000 Fax 1300 652 077) BEFORE COMMENCING ANY EXCAVATION.
CONSTRUCTION WORKS MUST BE RELATED TO THE SITE BENCH MARK AND NOT LEVELS OF STRUCTURES SHOWN ON THE PLAN.
THIS PLAN HAS BEEN CREATED AT A SCALE OF 1:200 AND MAY NOT BE SATISFACTORY FOR OTHER PURPOSES. THE ACCURACY OF ANY ENLARGEMENT OR OTHER REPRODUCTION MAY BE LESS THAN THAT OF THE ORIGINAL.

- LEGEND**
- ⊕ ELECTRICITY PIT
 - ⊕ ELEC POLE WITH LIGHT
 - ⊕ ELECTRICITY POLE
 - ⊕ GAS VALVE
 - ⊕ HYDRANT
 - ⊕ LIGHT POLE
 - ⊕ MANHOLE (UNSPECIFIED)
 - ⊕ POLE (UNSPECIFIED)
 - ⊕ PIT (UNSPECIFIED)
 - ⊕ SEWER PIT
 - ⊕ SEWER MANHOLE
 - ⊕ STOP VALVE
 - ⊕ STORMWATER GRATE
 - ⊕ STORMWATER MANHOLE
 - ⊕ STORMWATER PIT
 - ⊕ TELECOM PIT
 - ⊕ TELECOM PILLAR
 - ⊕ TRAFFIC SIGNAL
 - ⊕ WATER VALVE

B	12-02-2008	FINAL PLAN
A	30-01-2008	A.F.L. GOAL POSTS ADDED
REV.	DATE	AMENDMENTS

RYGATE & COMPANY PTY. LIMITED
SURVEYORS, TOWN PLANNERS
ROAD & DRAINAGE ENGINEERS
81 YORK STREET, SYDNEY 2000
PHONE 9262 6800 FAX 9262 6843 ABN 61 001 204 897 www.rygate.com.au Email: surveyors@rygate.com.au

SURVEYOR	DRAWN	CHECKED	APPROVED
S.A.	CAD		

0 10 20
REDUCTION RATIO 1:200 @ B1

DATUM : AUSTRALIAN HEIGHT DATUM
CONTOUR INTERVAL : N/A
ORIGIN OF LEVELS : S.S.M.46143
R.L.46.08 A.M.D.

THIS TITLE BLOCK AND NOTES FORM AN INTEGRAL PART OF THE PLAN AND MUST BE REPRODUCED IN ANY USE, DUPLICATION OR AMENDMENT.


CLIENT
SYDNEY CRICKET & SPORTS GROUND TRUST

LOCALITY
MOORE PARK


L.O.A.
CITY OF SYDNEY

PLAN
SHOWING DETAIL AND LEVELS
OVER PART OF PADDINGTON LANE
AND REAR OF BRADMAN / NOBLE STANDS

CAD REFERENCE	73042.DGN
REFERENCE No.	73041
PLAN No.	
DATE	23/1/2008
SHEET No.	1
OF	3 SHEETS

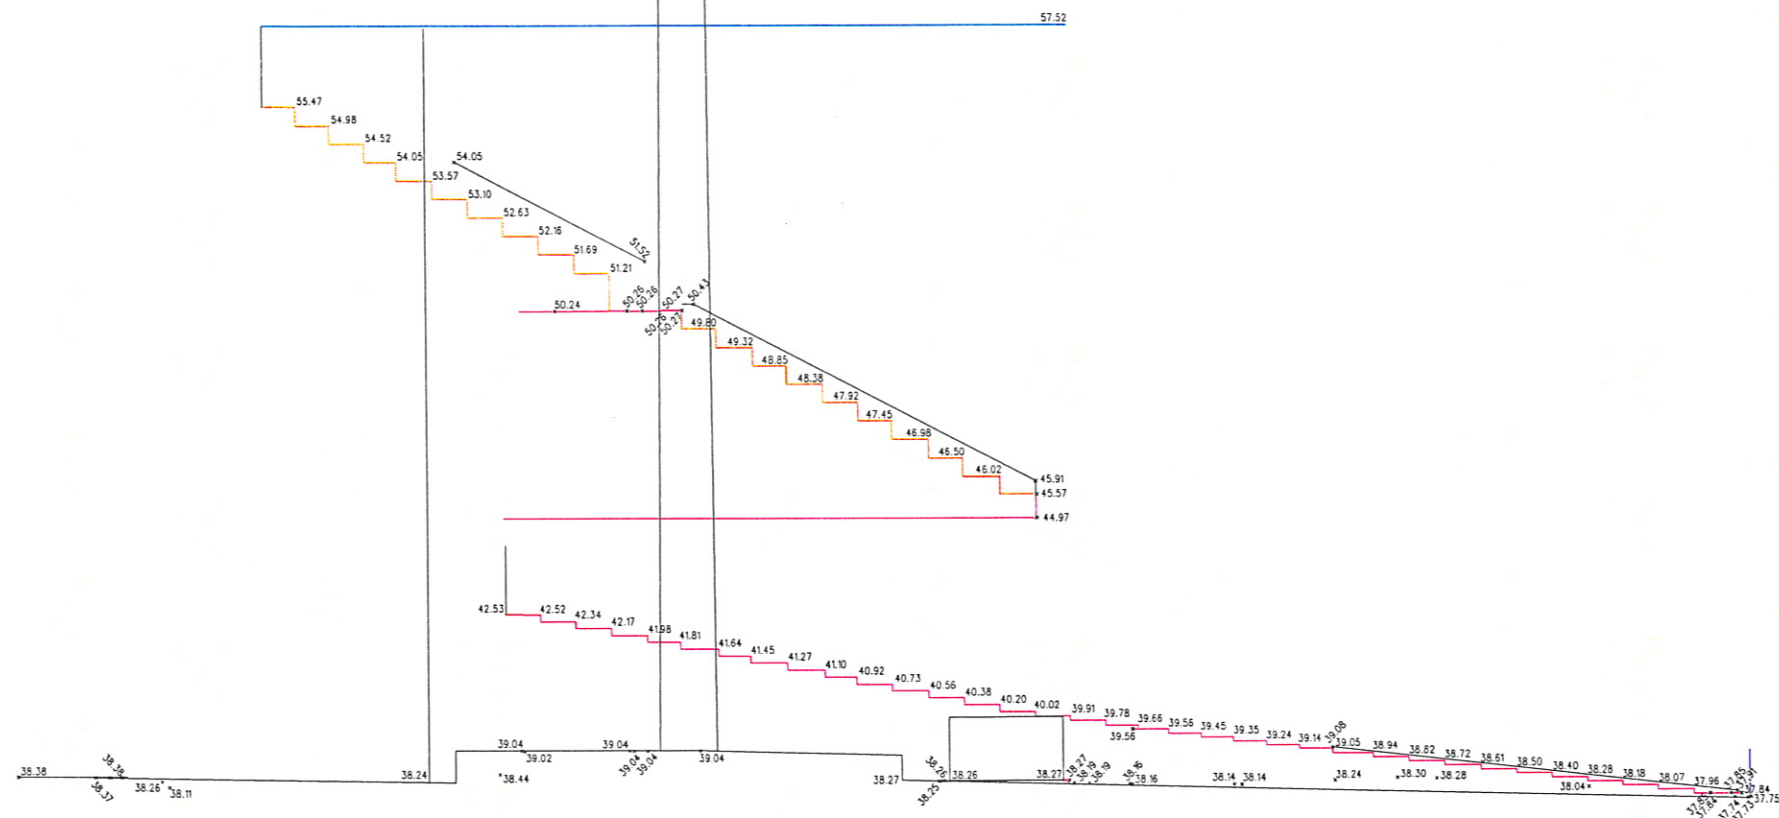

WESTERN ELEVATION
M.A. NOBLE STAND

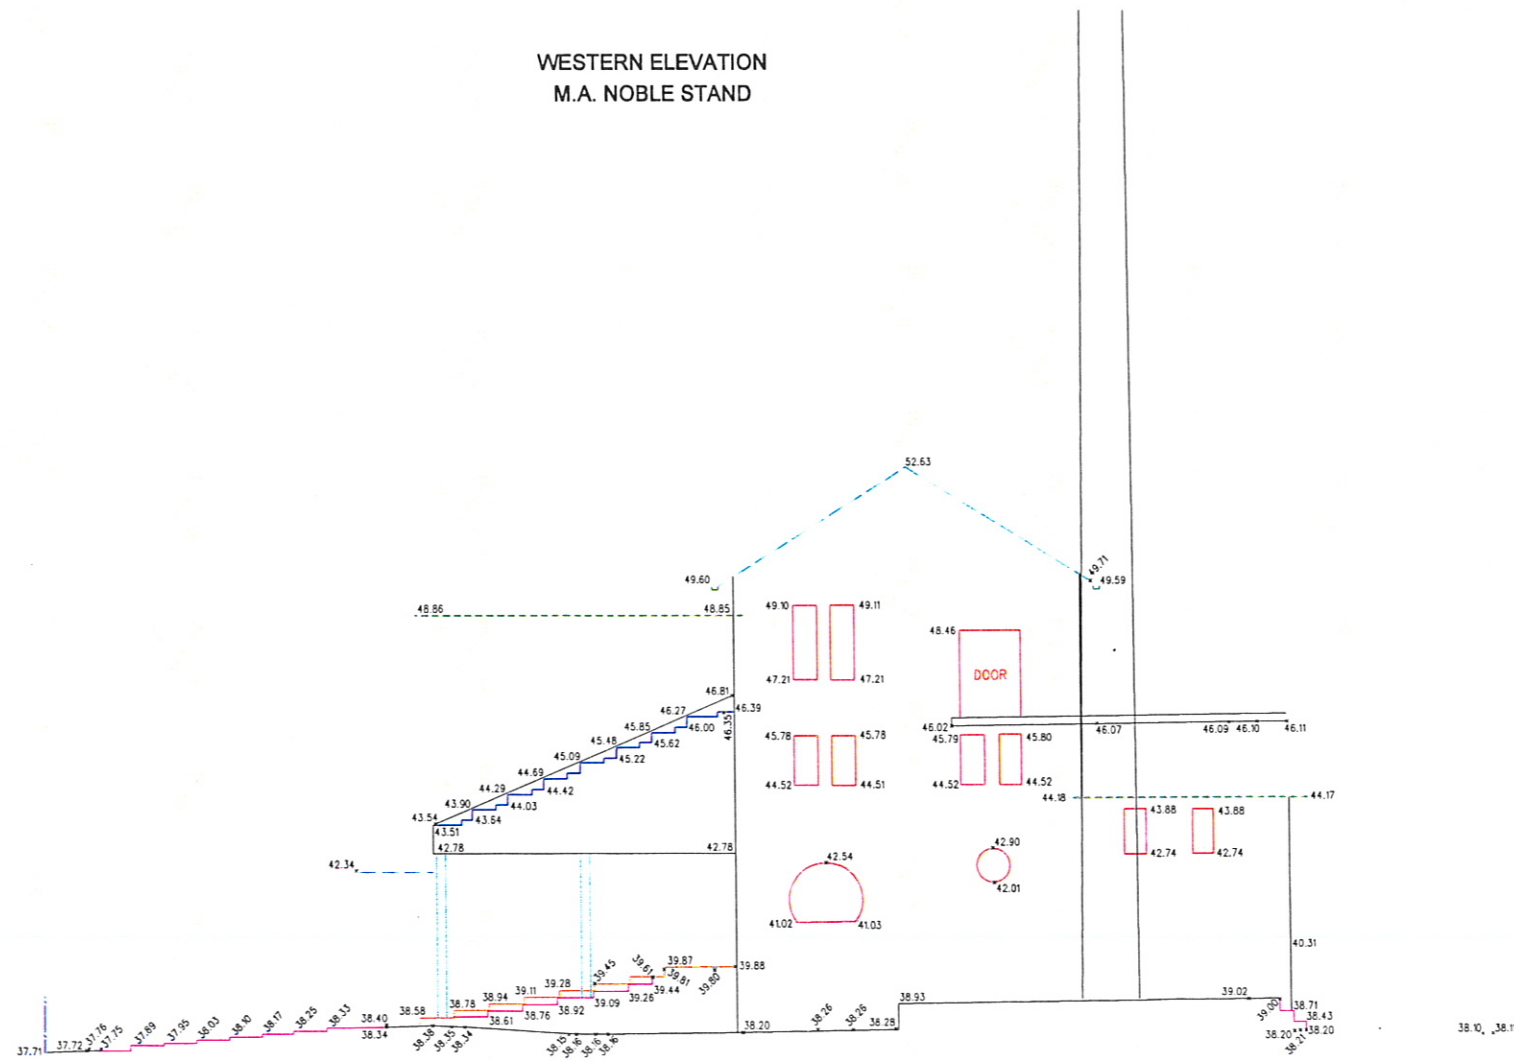

EASTERN ELEVATION
MEMBERS STAND

NOTES:
CONSTRUCTION WORKS MUST BE RELATED TO THE
SITE BENCH MARK AND NOT LEVELS OF STRUCTURES
SHOWN ON THE PLAN.
THIS PLAN HAS BEEN CREATED AT A SCALE OF 1:100
AND MAY NOT BE SATISFACTORY FOR OTHER PURPOSES.
THE ACCURACY OF ANY ENLARGEMENT OR OTHER REPRODUCTION
MAY BE LESS THAN THAT OF THE ORIGINAL.

B	12-02-2008	FINAL PLAN
A	30-01-2008	A.F.L. GOAL POSTS ADDED
REV.	DATE	AMENDMENTS
RYGATE & COMPANY PTY. LIMITED SURVEYORS, TOWN PLANNERS ROAD & DRAINAGE ENGINEERS 81 YORK STREET, SYDNEY 2000 PHONE 9262 8800 FAX 9262 8843 ABN 61 001 204897 www.rygate.com.au Email: surveyors@rygate.com.au		
SURVEYOR S.A.	DRAWN CAD	CHECKED APPROVED
0 10 REDUCTION RATIO 1:100 @ A1		
DATUM : AUSTRALIAN HEIGHT DATUM CONTOUR INTERVAL : N/A ORIGIN OF LEVELS : S.S.M.46143 R.L.46.08 A.H.D.		
THIS TITLE BLOCK AND NOTES FORM AN INTEGRAL PART OF THE PLAN AND MUST BE REPRODUCED IN ANY USE, DUPLICATION OR AMENDMENT.		
CLIENT SYDNEY CRICKET & SPORTS GROUND TRUST		
LOCALITY MOORE PARK		
L.G.A. CITY OF SYDNEY		
PLAN ELEVATIONS OF MEMBERS & CHURCHILL STANDS		
CAD REFERENCE 73042.DGN		
REFERENCE No. 73042	PLAN No.	DATE 23/1/2008
		SHEET No. 3 OF 3 SHEETS