


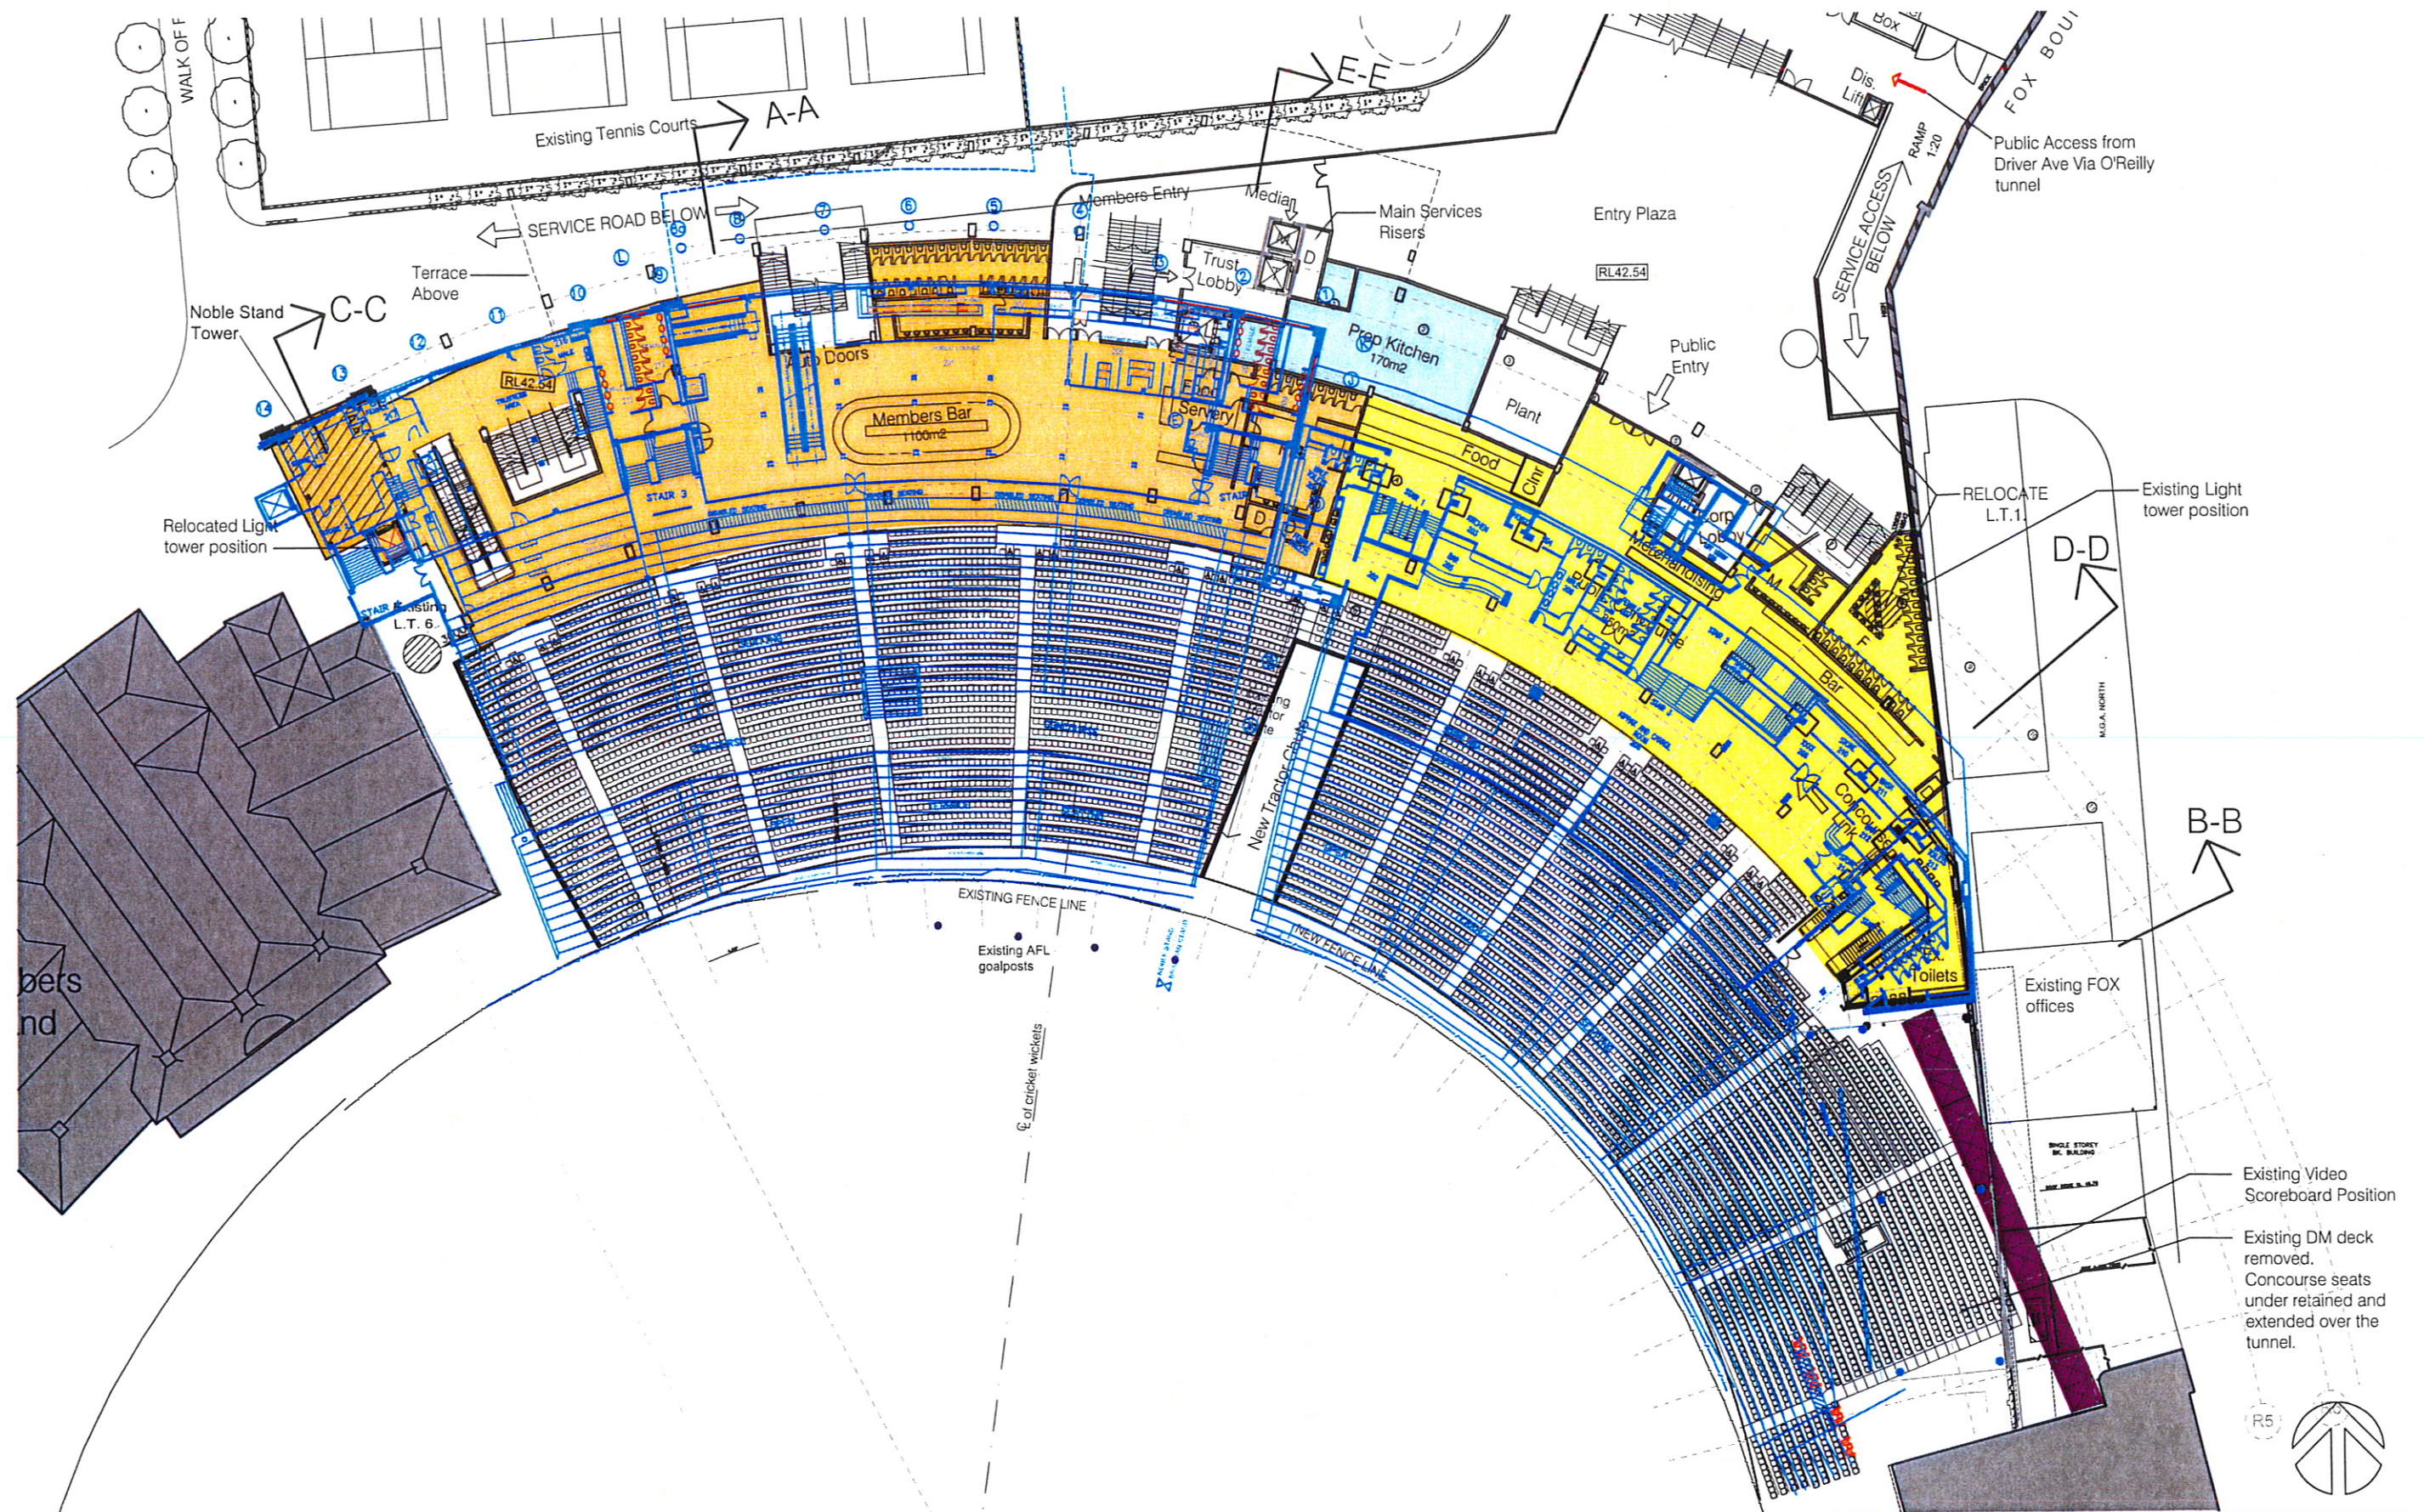

EXISTING OVERLAY - LEVEL 1 PLAN
SCG STAGE 2 - NOBLE BRADMAN REDEVELOPMENT

Cox Robertson + Marks

11-17 Buckingham Street, Surry Hills.
Sydney, 2010, N.S.W. Australia.
Telephone: 612 9319 4388 Fax: 612 9319 7338
Email: mail@marks.com.au


Joint Venture Architects
The Cox Group Pty Ltd
ROBERTSON+MARKS Pty Ltd
ACN 002 535 891
ACN 003 127 222



Date
13.08.2008

Dwg No.
PA-21 A

Scale
1:250@A1 / 1:500@A3

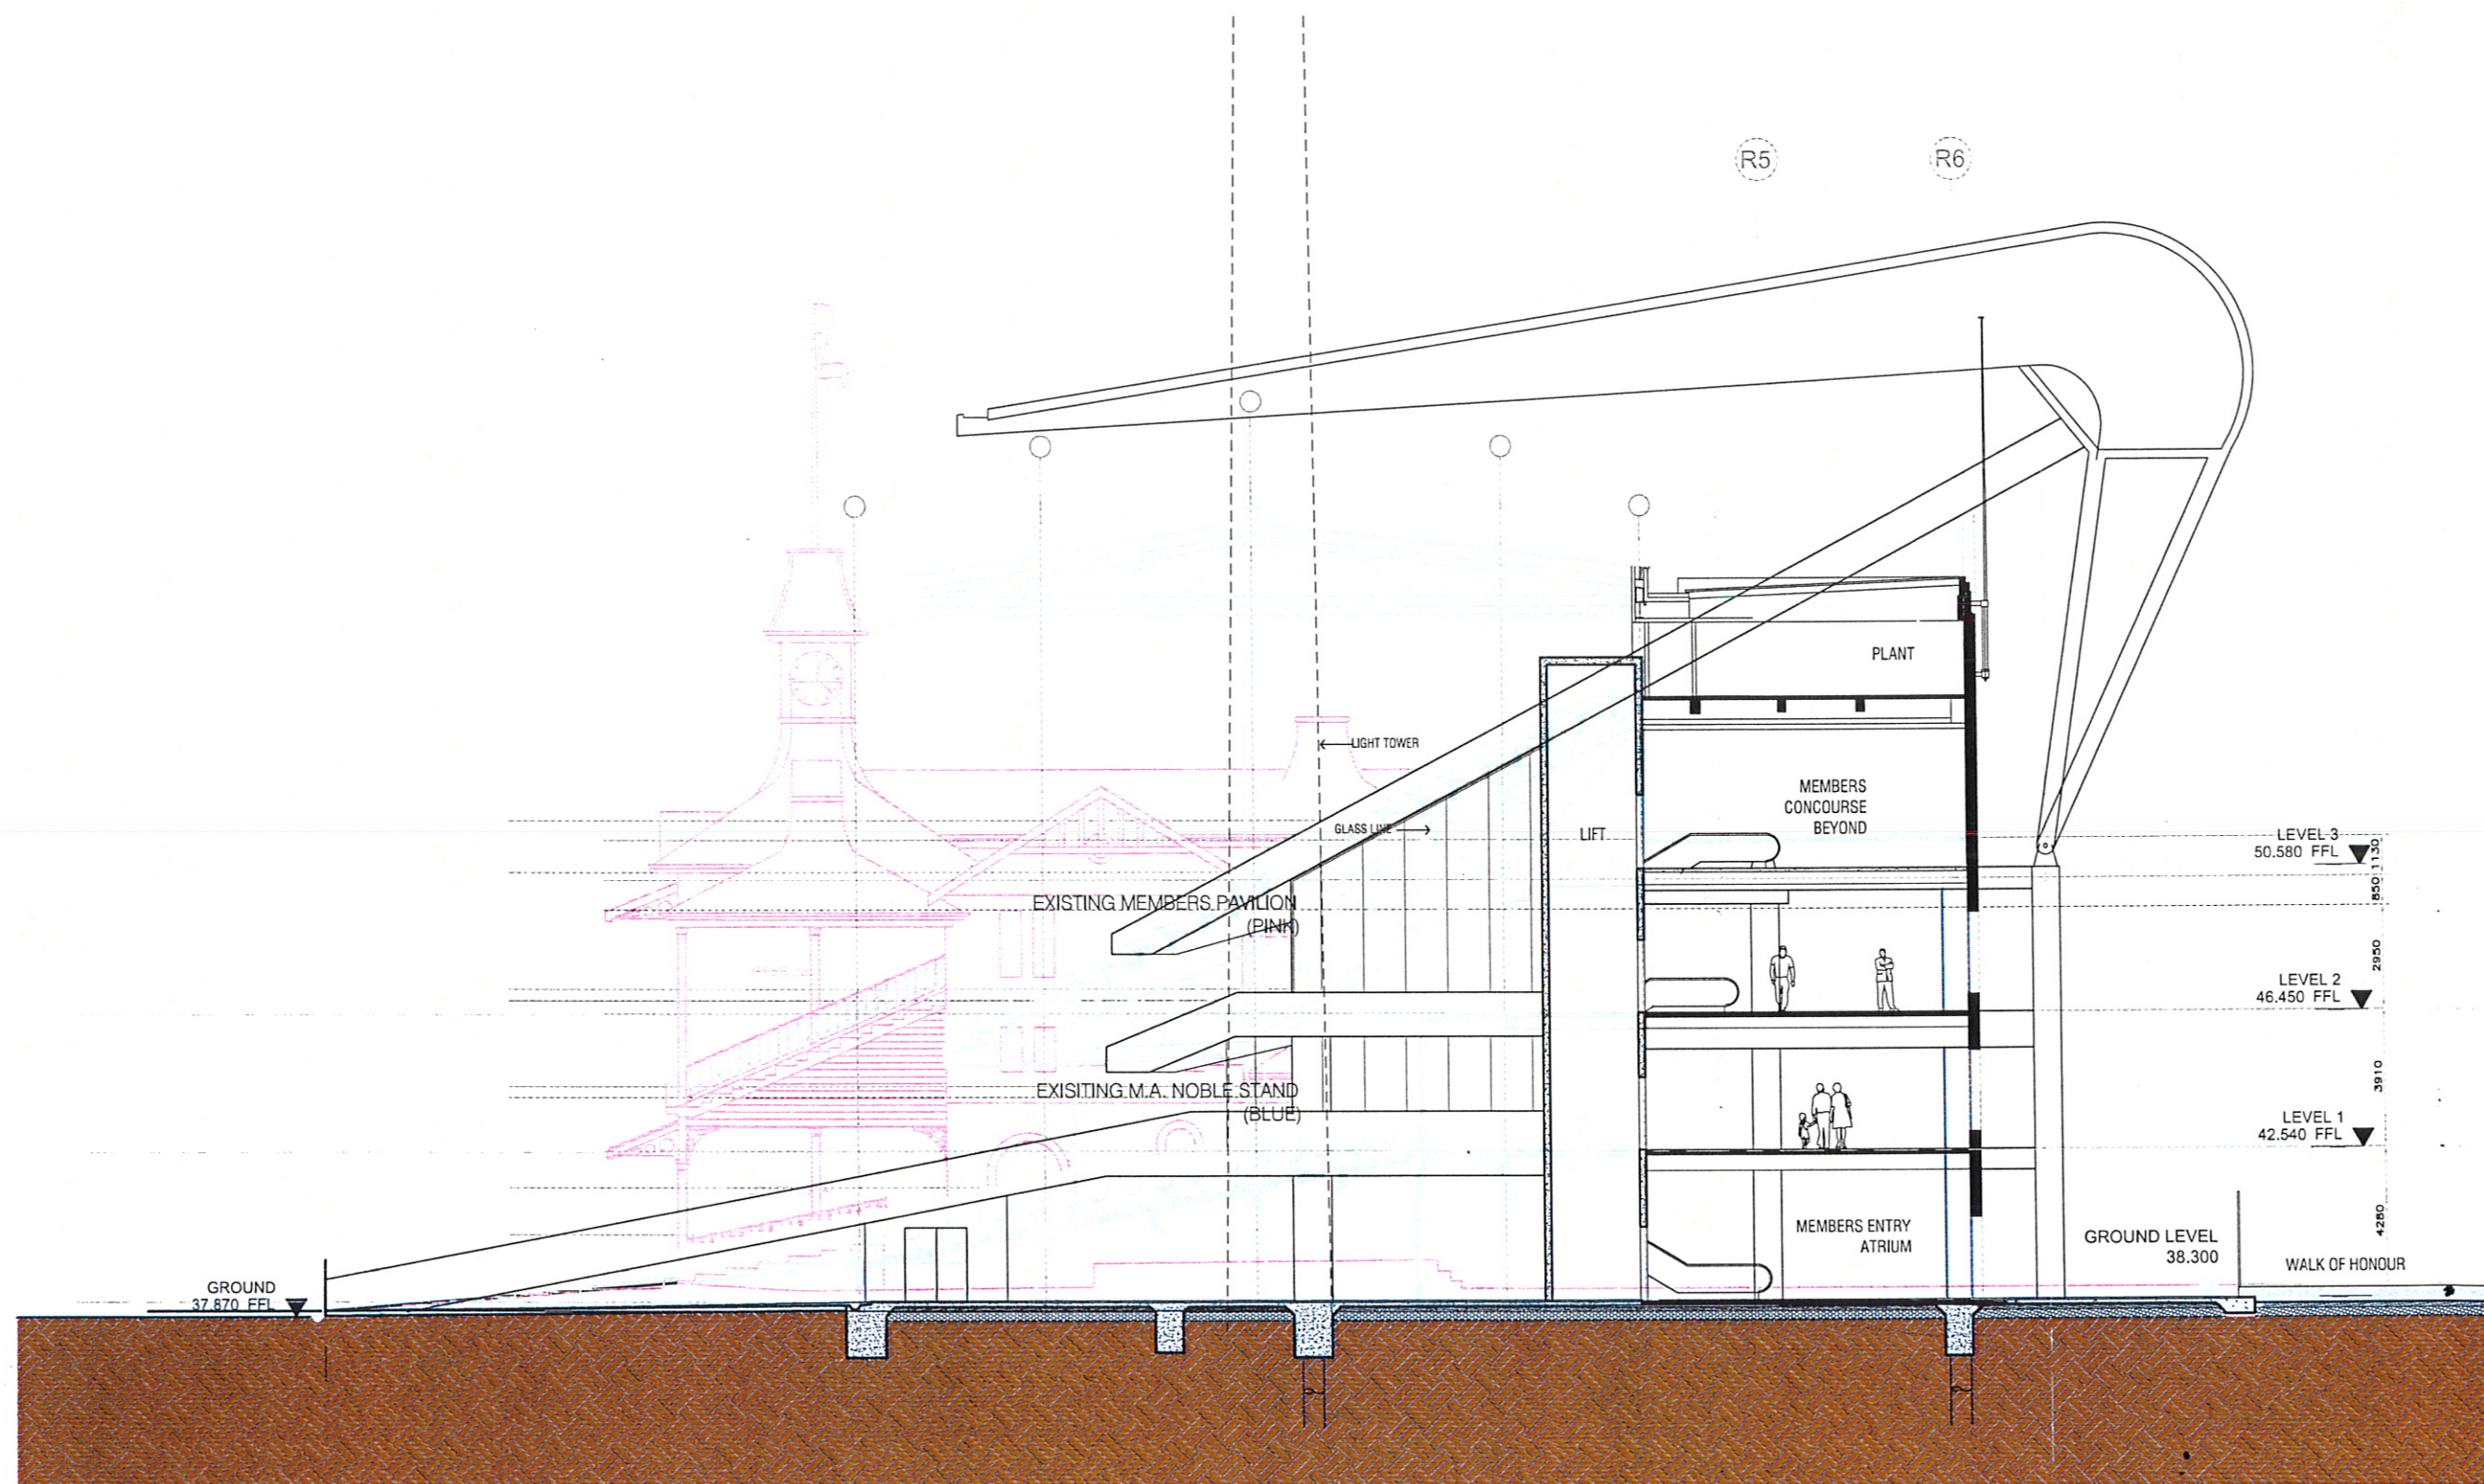

REVERSED SECTION CC
OVERLAY OF EXISTING NOBLE / BRADMAN STAND

SCG STAGE 2 - NOBLE BRADMAN REDEVELOPMENT

Cox Robertson + Marks

11-17 Buckingham Street, Surry Hills.
Sydney, 2010, N.S.W. Australia.
Telephone: 612 9319 4388 Fax: 612 9319 7338
Email: mail@marks.com.au

Joint Venture Architects
The Cox Group Pty Ltd
ROBERTSON+MARKS Pty Ltd

ACN 002 535 891
ACN 003 127 222



Date
20.08.08

Dwg No.
PA-22 A

Scale
1:100@A1 / 1:200@A3