


MARIAN STREET SUBJECT SITE NEIGHBOURING PROPERTY

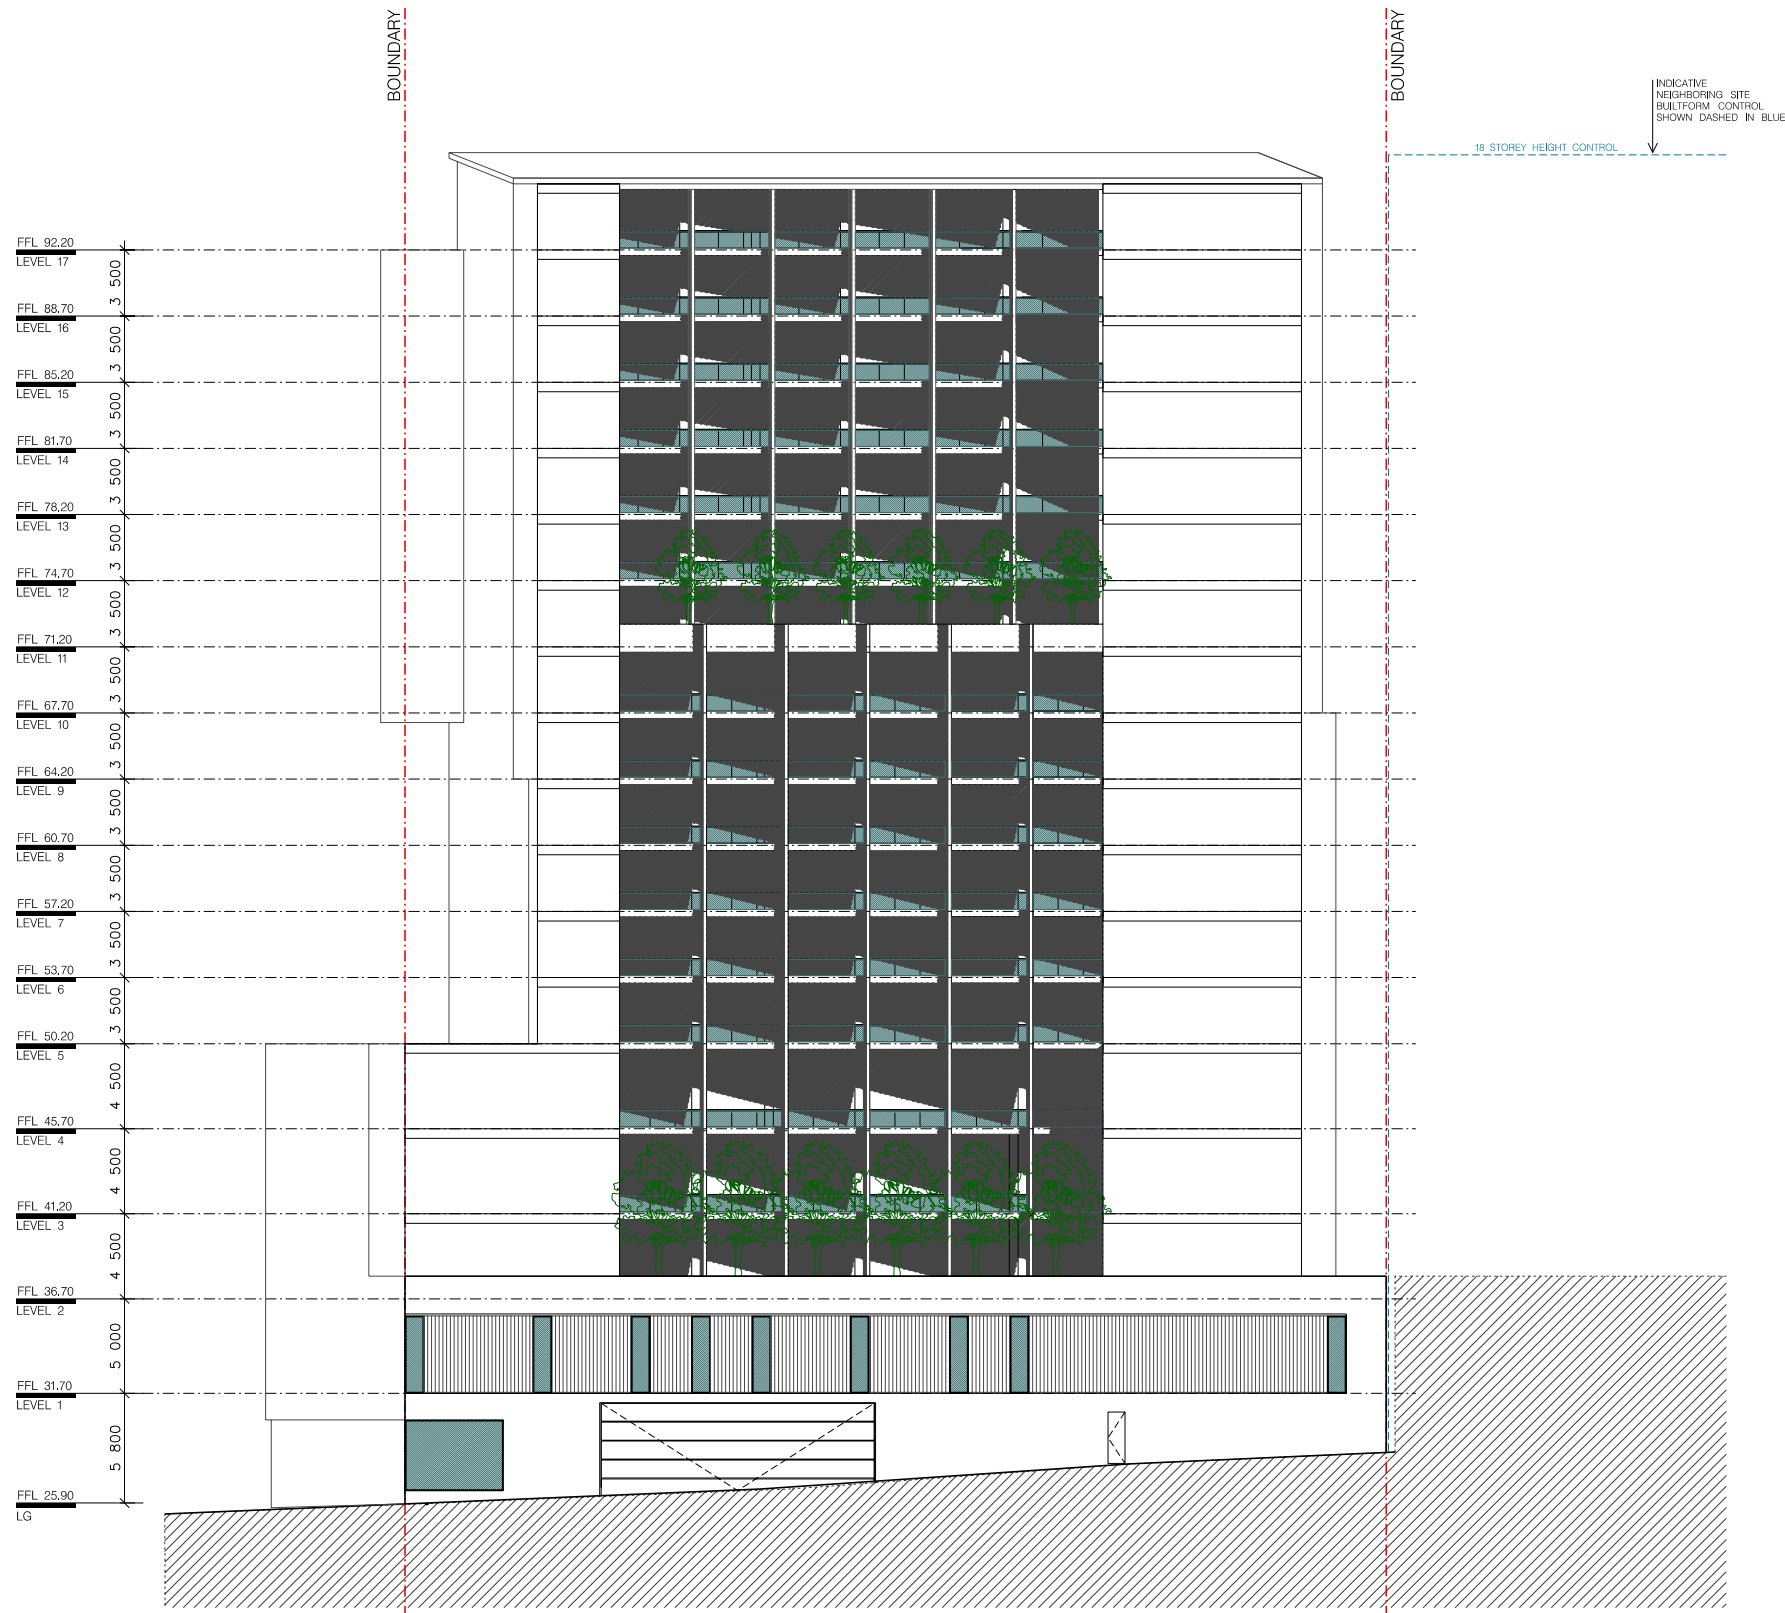

01 WILLIAM LANE ELEVATION  
1:200

**PRELIMINARY**

FOR DA PURPOSES ONLY  
NOT FOR CONSTRUCTION

STAMP	DATE	BY	REVISION

**COPYRIGHT**  
This document is the property of Angelo Candalepas and Associates Pty Ltd. This drawing shall only be used for the purpose for which it was commissioned. Unauthorised use of this drawing is prohibited.  
Note: Do not scale from drawings. Figured dimensions shall take precedence over scaled dimensions. Any discrepancy shall be reported to the Architect for clarification prior to the commencement of any work.

STORMWATER:	TRAFFIC:	ACOUSTIC:	LANDSCAPE:	BCA:	PLANNING:

ARCHITECT:  
**CANDALEPAS ASSOCIATES**  
LEVEL 9  
210 CASTLEBRIDGE ST  
SYDNEY NSW 2000  
T: 9283 7705  
F: 9283 7477  
E: architects@candalepas.com.au

PROJECT: 7-9 GIBBONS STREET REDFERN	DATE CREATED: 24 FEBRUARY 2009	CAD FILE NO.:
CLIENT: KIMBERLEY SECURITIES LTD.	SCALE: 1:200	DRAWN BY: DT / SB / DM
CHECKED 1:	CHECKED 2:	APPROVED:

DRAWING: WILLIAM LANE ELEVATION	JOB No. 5414
DRAWING No. SK-1303	ISSUE P3