


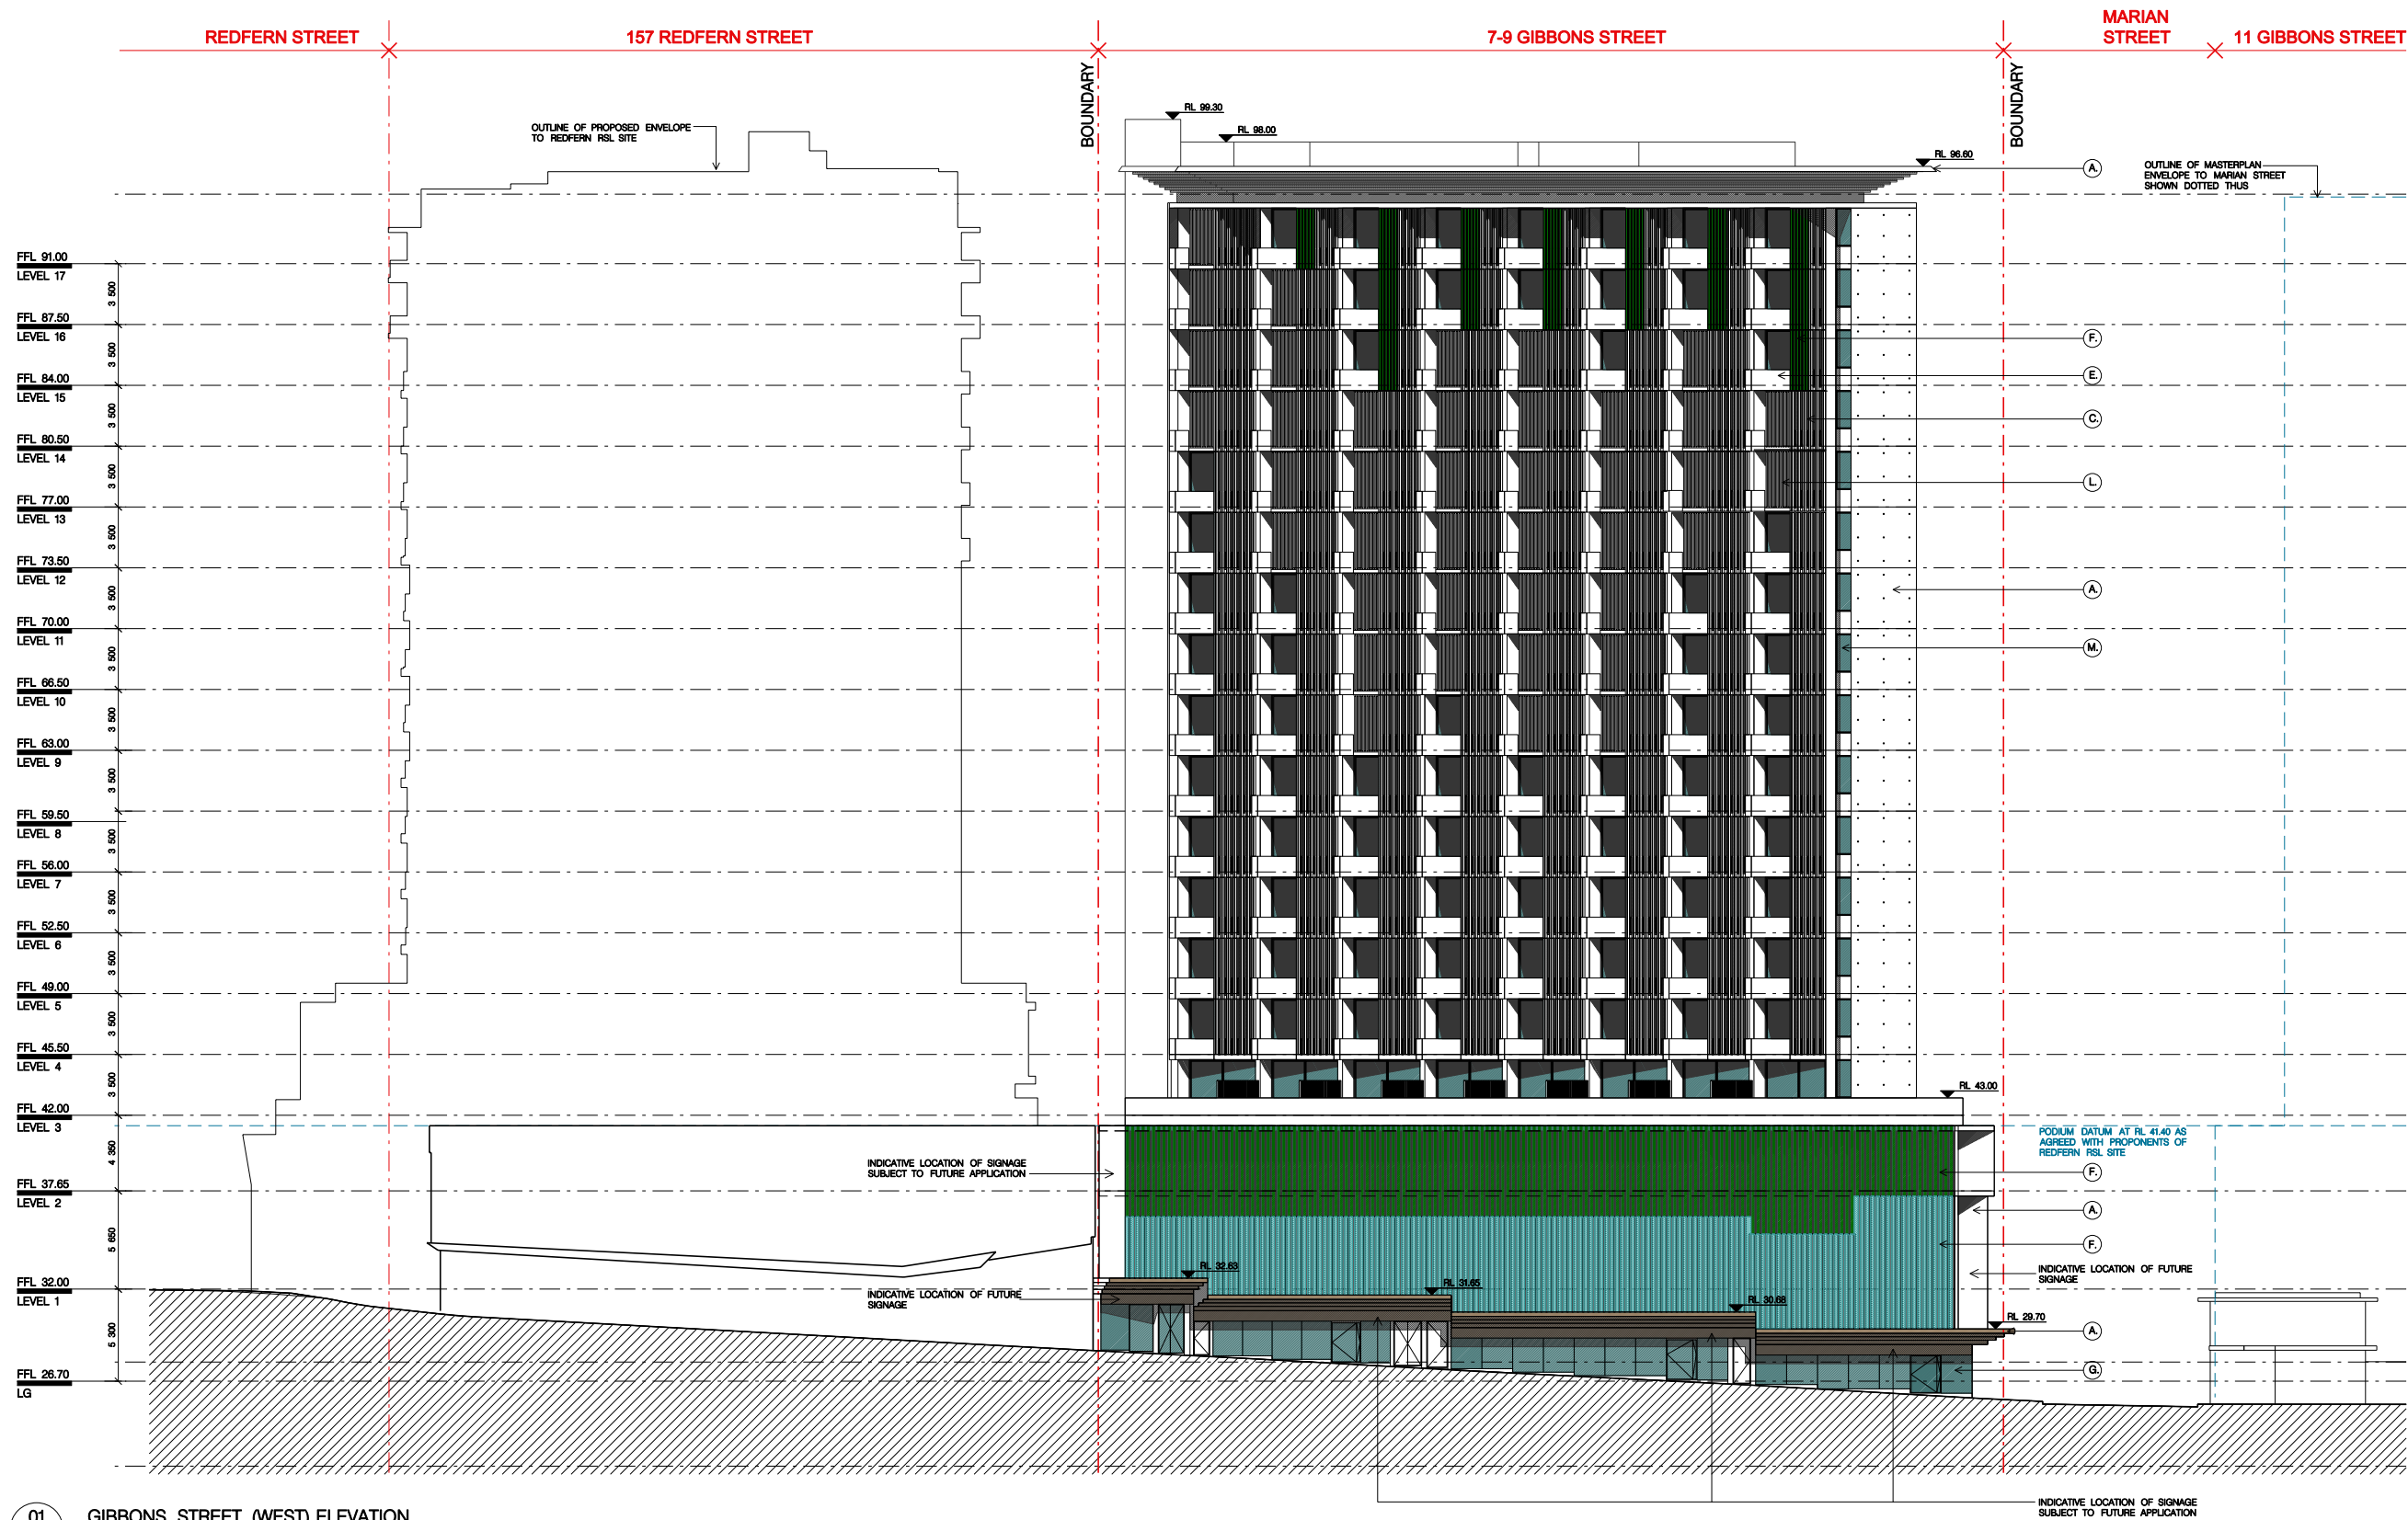

01 GIBBONS STREET (WEST) ELEVATION
1:200



FOR DA PURPOSES ONLY
NOT FOR CONSTRUCTION

Discipline	Project	Author	Check	Date
C	12/07/10	12/07/10	12/07/10	12/07/10
B	12/07/10	12/07/10	12/07/10	12/07/10
A	12/07/10	12/07/10	12/07/10	12/07/10

©COPYRIGHT
This document is the property of Angelo Candalepas and Associates Pty Ltd. This drawing shall only be used for the purpose for which it was commissioned. Unauthorised use of this drawing is prohibited.
Note: Do not scale from drawings. Figure dimensions shall take precedence over scaled dimensions. Any discrepancy shall be reported to the Architect for clarification prior to the commencement of any work.

COMMUNITY CONSULTATION:
Elton Consulting
Level 6
332-342 Oxford Street
Bondi Junction NSW 1555
T: (02) 9367-2600
F: (02) 9367-2557

ACCESS:
Accessibility Solutions
467 Beauchamp Road
Maroubra NSW 2035
T: (02) 9661-1945
F: (02) 9661-1982

TRAFFIC:
Traffix
Level 2
55 Mountain Street
Broadway NSW 2002
T: (02) 9211-3362
F: (02) 9211-2740

ACOUSTIC:
Renzo Tonin & Associates
Level 1
418a Elizabeth Street
Sunny Hills NSW 2010
T: (02) 9210-5501
F: (02) 9210-5501

MECHANICAL/ELECTRICAL/HYDRAULIC/CIVIL/BASIX:
Jones Nicholson
Suite 45
40-44 Belmont Street
Sutherland NSW 2232
T: (02) 9521-3088
F: (02) 9521-3086

BCA:
CITY PLAN SERVICES
Level 1
364 Kent Street
Sydney NSW 2000
T: (02) 8270-3500
F: (02) 8270-3501

PLANNING:
KASS HERMES
61 Latimer Road
Belmore NSW 2073
T: (02) 9328-0732
F: (02) 9328-0735

ARCHITECT:
CANDALEPAS ASSOCIATES
LEVEL 9,
210 CASTLEBRIDGE ST
SYDNEY NSW 2000
T: 9283 7765
F: 9283 7477
E: arch@cadalepas.com.au

PROJECT:
7-9 GIBBONS STREET REDFERN
CLIENT:
LAWSON SQUARE PTY. LTD.
SCALE:
1:200
DATE CREATED:
05 JUNE 2010
CAD FILE NO.:
DRAWN BY:
TH / SB
CHECKED 1:
CHECKED 2:
APPROVED:

DRAWING:
GIBBONS STREET
(WEST) ELEVATION
DRAWING No.:
DA - 1301
ISSUE:
C
JOB No.:
5414