


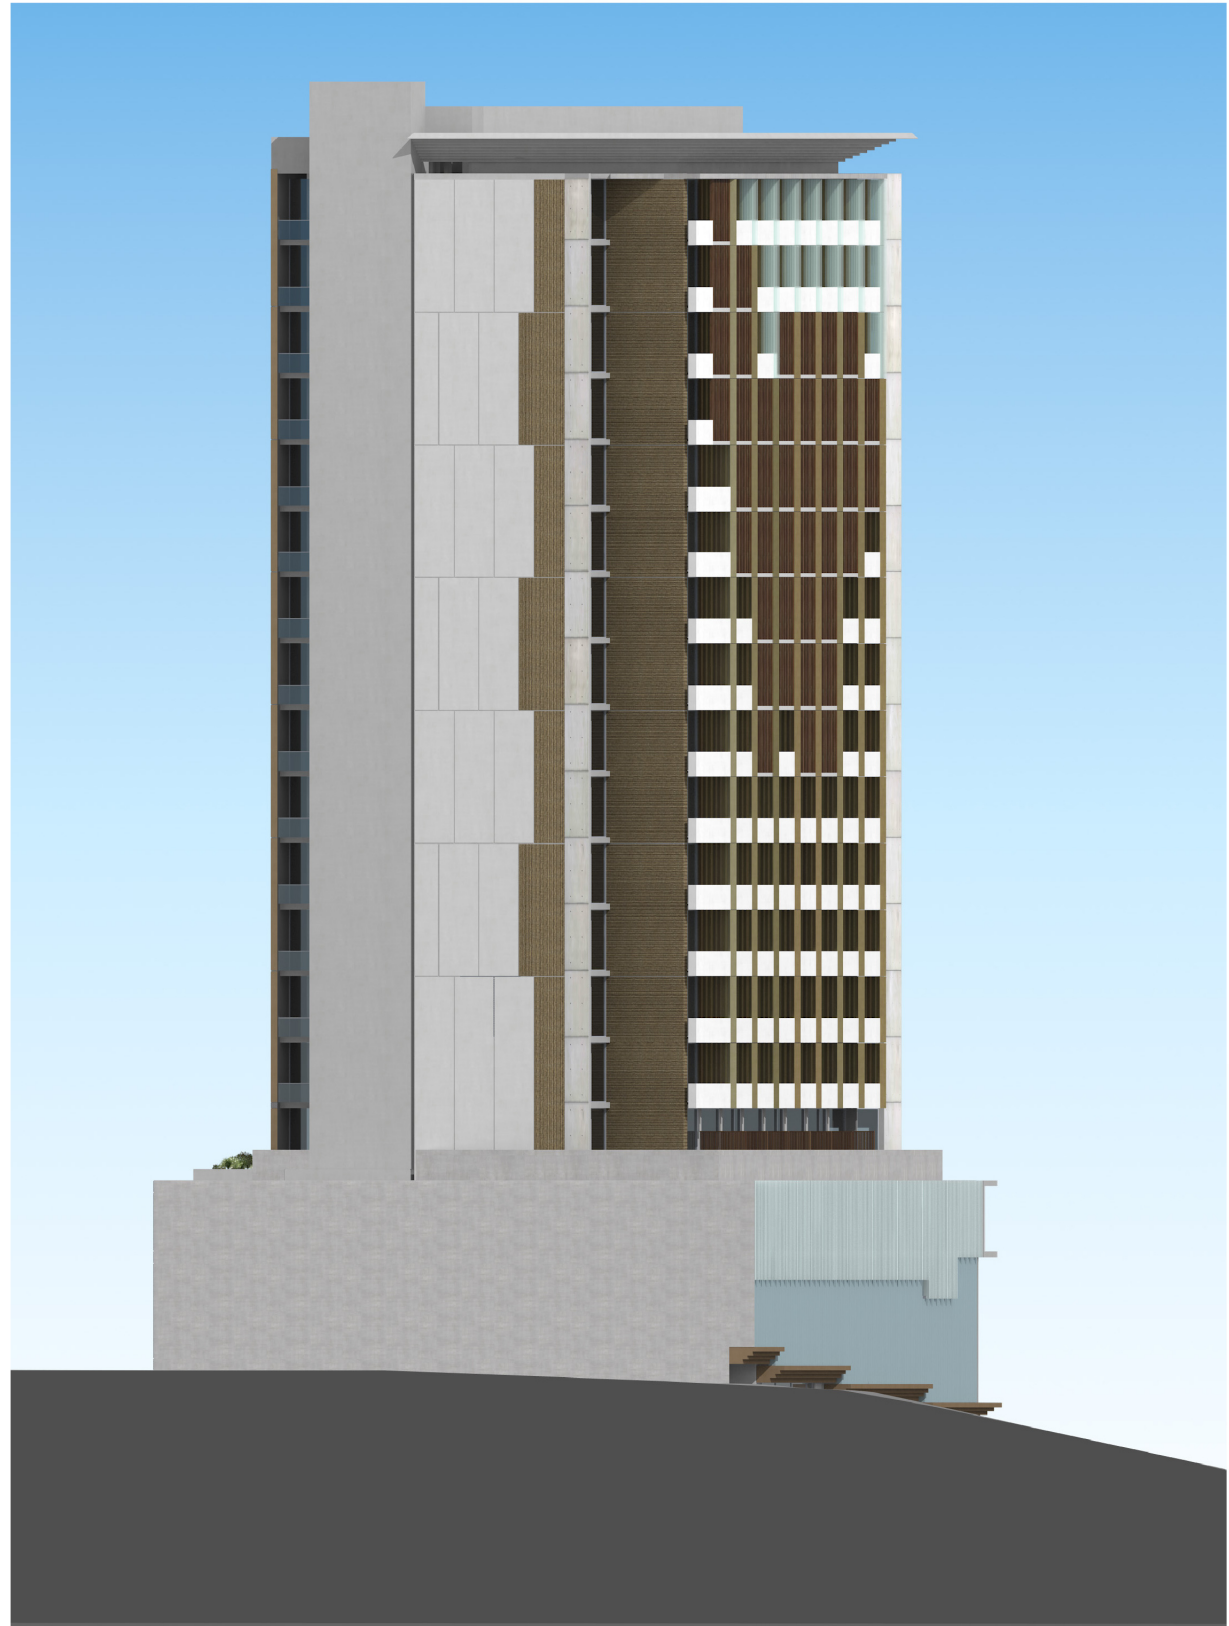

01 ELEVATION WEST
image prepared by "AA3D Visualization Solutions"



02 ELEVATION SOUTH
image prepared by "AA3D Visualization Solutions"



03 ELEVATION NORTH
image prepared by "AA3D Visualization Solutions"



04 ELEVATION EAST
image prepared by "AA3D Visualization Solutions"

FOR DA PURPOSES ONLY
NOT FOR CONSTRUCTION

Drawing Original Size

C	12/07/16	Related Project
B	12/07/16	Environmental Assessment Application
A	12/07/16	Test of Adequacy

Issue Date

Description

©COPYRIGHT
This document is the property of Angelo Candalepas and Associates Pty Ltd. This drawing shall only be used for the purpose for which it was commissioned. Unauthorised use of this drawing is prohibited.
Note: Do not scale from drawings. Figured dimensions shall take precedence over scaled dimensions. Any discrepancy shall be reported to the Architect for clarification prior to the commencement of any work.

COMMUNITY CONSULTATION:
Elton Consulting
Level 6
332-342 Oxford Street
Bondi Junction NSW 1555
T: (02) 9387-2600
F: (02) 9387-2557

ACCESS:
Accessibility Solutions
467 Beauchamp Road
Maroubra NSW 2035
T: (02) 9661-1945
F: (02) 9661-1982

TRAFFIC:
Traffix
Level 2
55 Mountain Street
Broadway NSW 2002
T: (02) 9211-3352
F: (02) 9211-2740

ACOUSTIC:
Renzo Tonin & Associates
Level 1
418a Elizabeth Street
Sunny Hills NSW 2010
T: (02) 8218-0500
F: (02) 8218-0501

MECHANICAL/ELECTRICAL/
HYDRAULIC/CIVIL/BASIX:
Jones Nicholson
Suite 45
40-44 Belmont Street
Sutherland NSW 2232
T: (02) 9521-3088
F: (02) 9521-3066

BCA:
CITY PLAN SERVICES
Level 1
364 Kent Street
Sydney NSW 2000
T: (02) 8270-3500
F: (02) 8270-3501

PLANNING:
KASS HERMES
61 Latimer Road
Belmore Hill NSW 2003
T: (02) 9328-0732
F: (02) 9328-0735

ARCHITECT:
CANDALEPAS ASSOCIATES
LEVEL 9,
210 CASTLEREAGH ST
SYDNEY NSW 2000
T: 9283 7755
F: 9283 7477
E: architects@candalepas.com.au

PROJECT:
7-9 GIBBONS STREET REDFERN
CLIENT:
LAWSON SQUARE PTY. LTD.
SCALE: NTS
DATE CREATED: 05 JUNE, 2010
CAD FILE NO:
DRAWN BY: TH
CHECKED 1:
CHECKED 2:
APPROVED:

DRAWING:
ELEVATIONAL ANALYSIS 01
DRAWING No:
DA - 1505
ISSUE
C

JOB No:
5414