


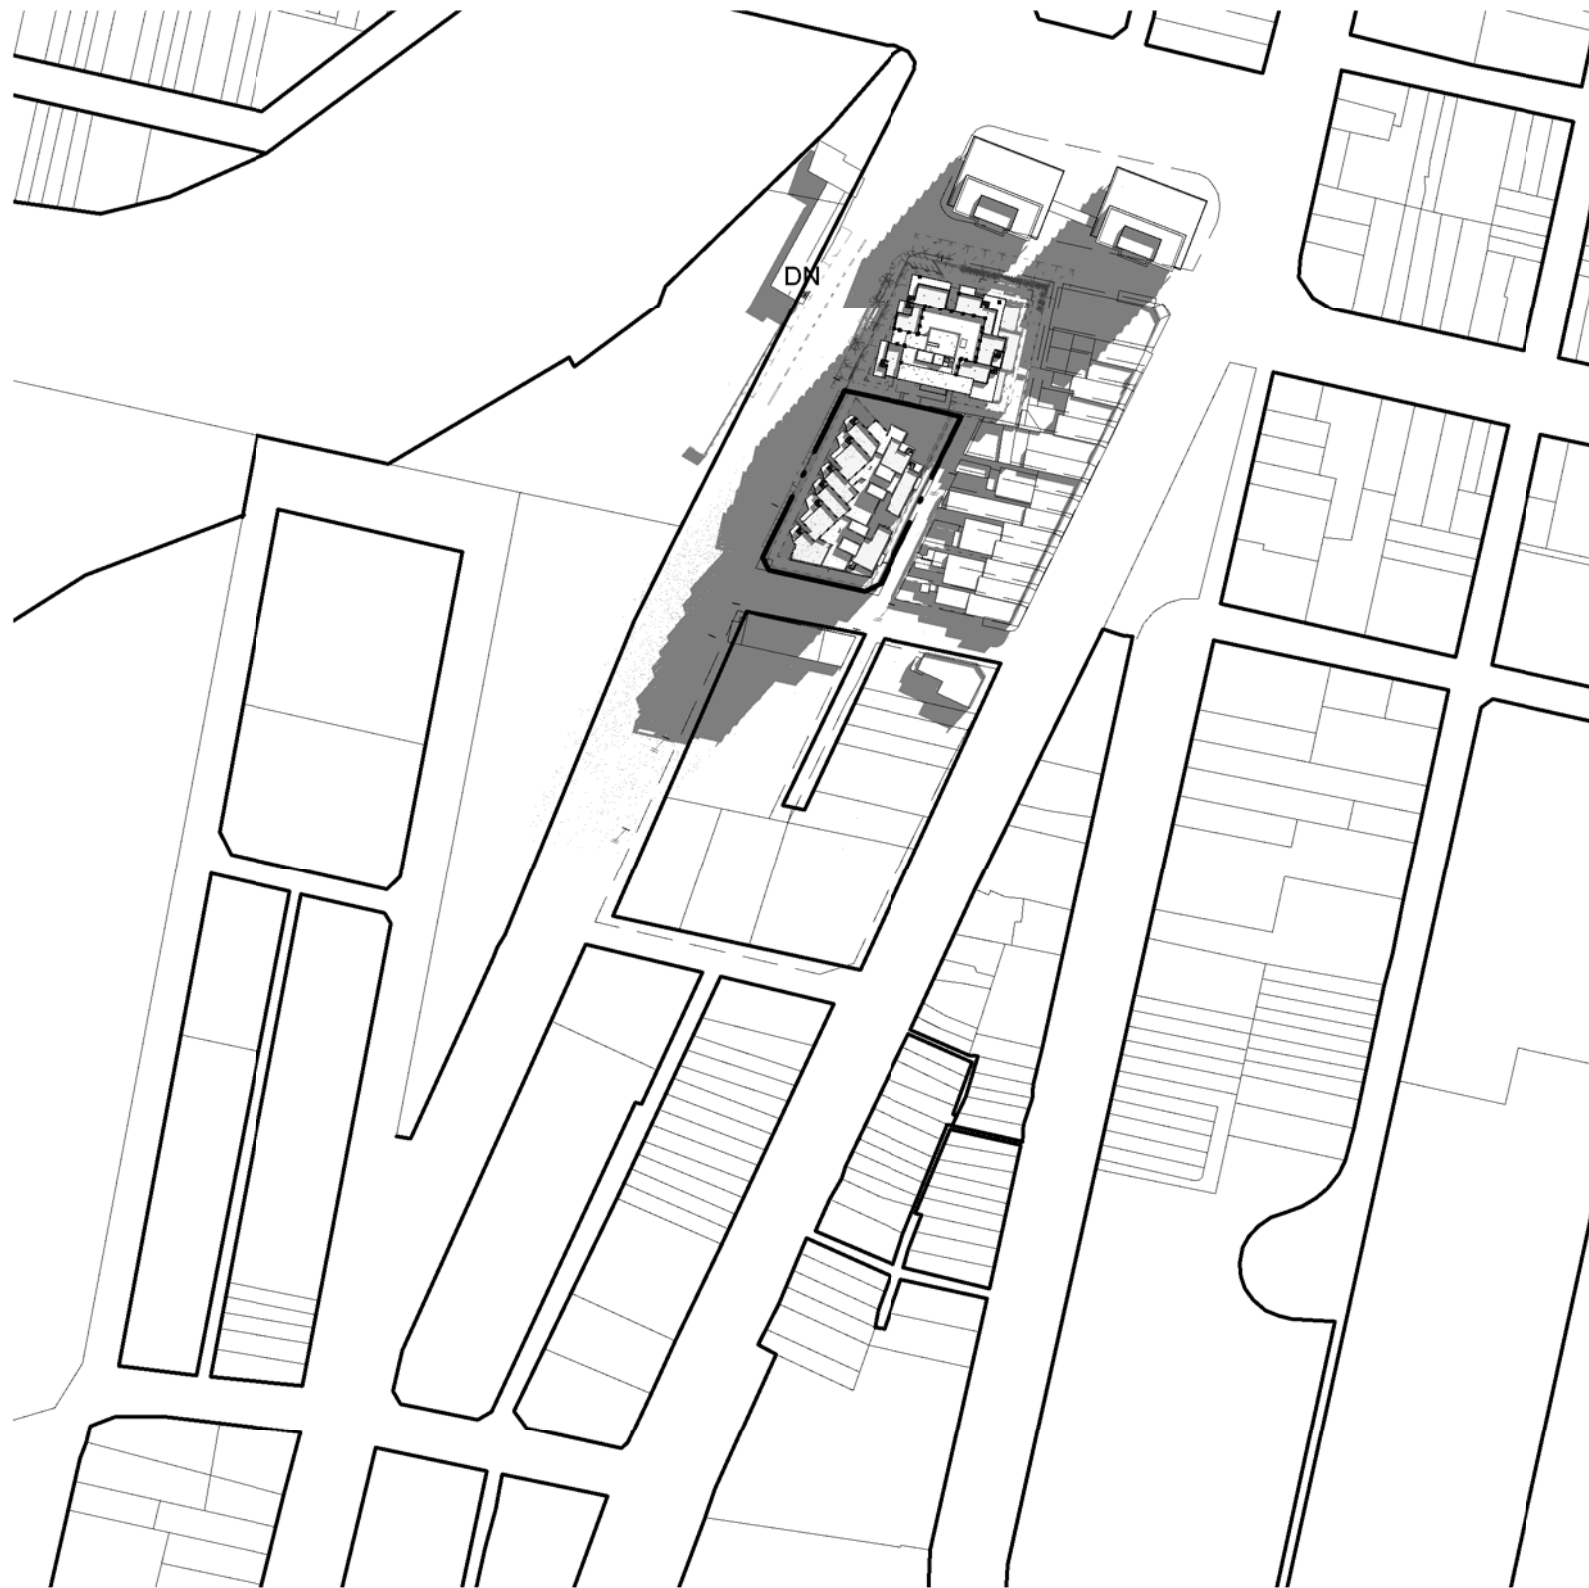


1 Proposed - Sep 21 0900
1 : 2000




2 Proposed - Sep 21 1000
1 : 2000



3 Proposed - Sep 21 1200
1 : 2000

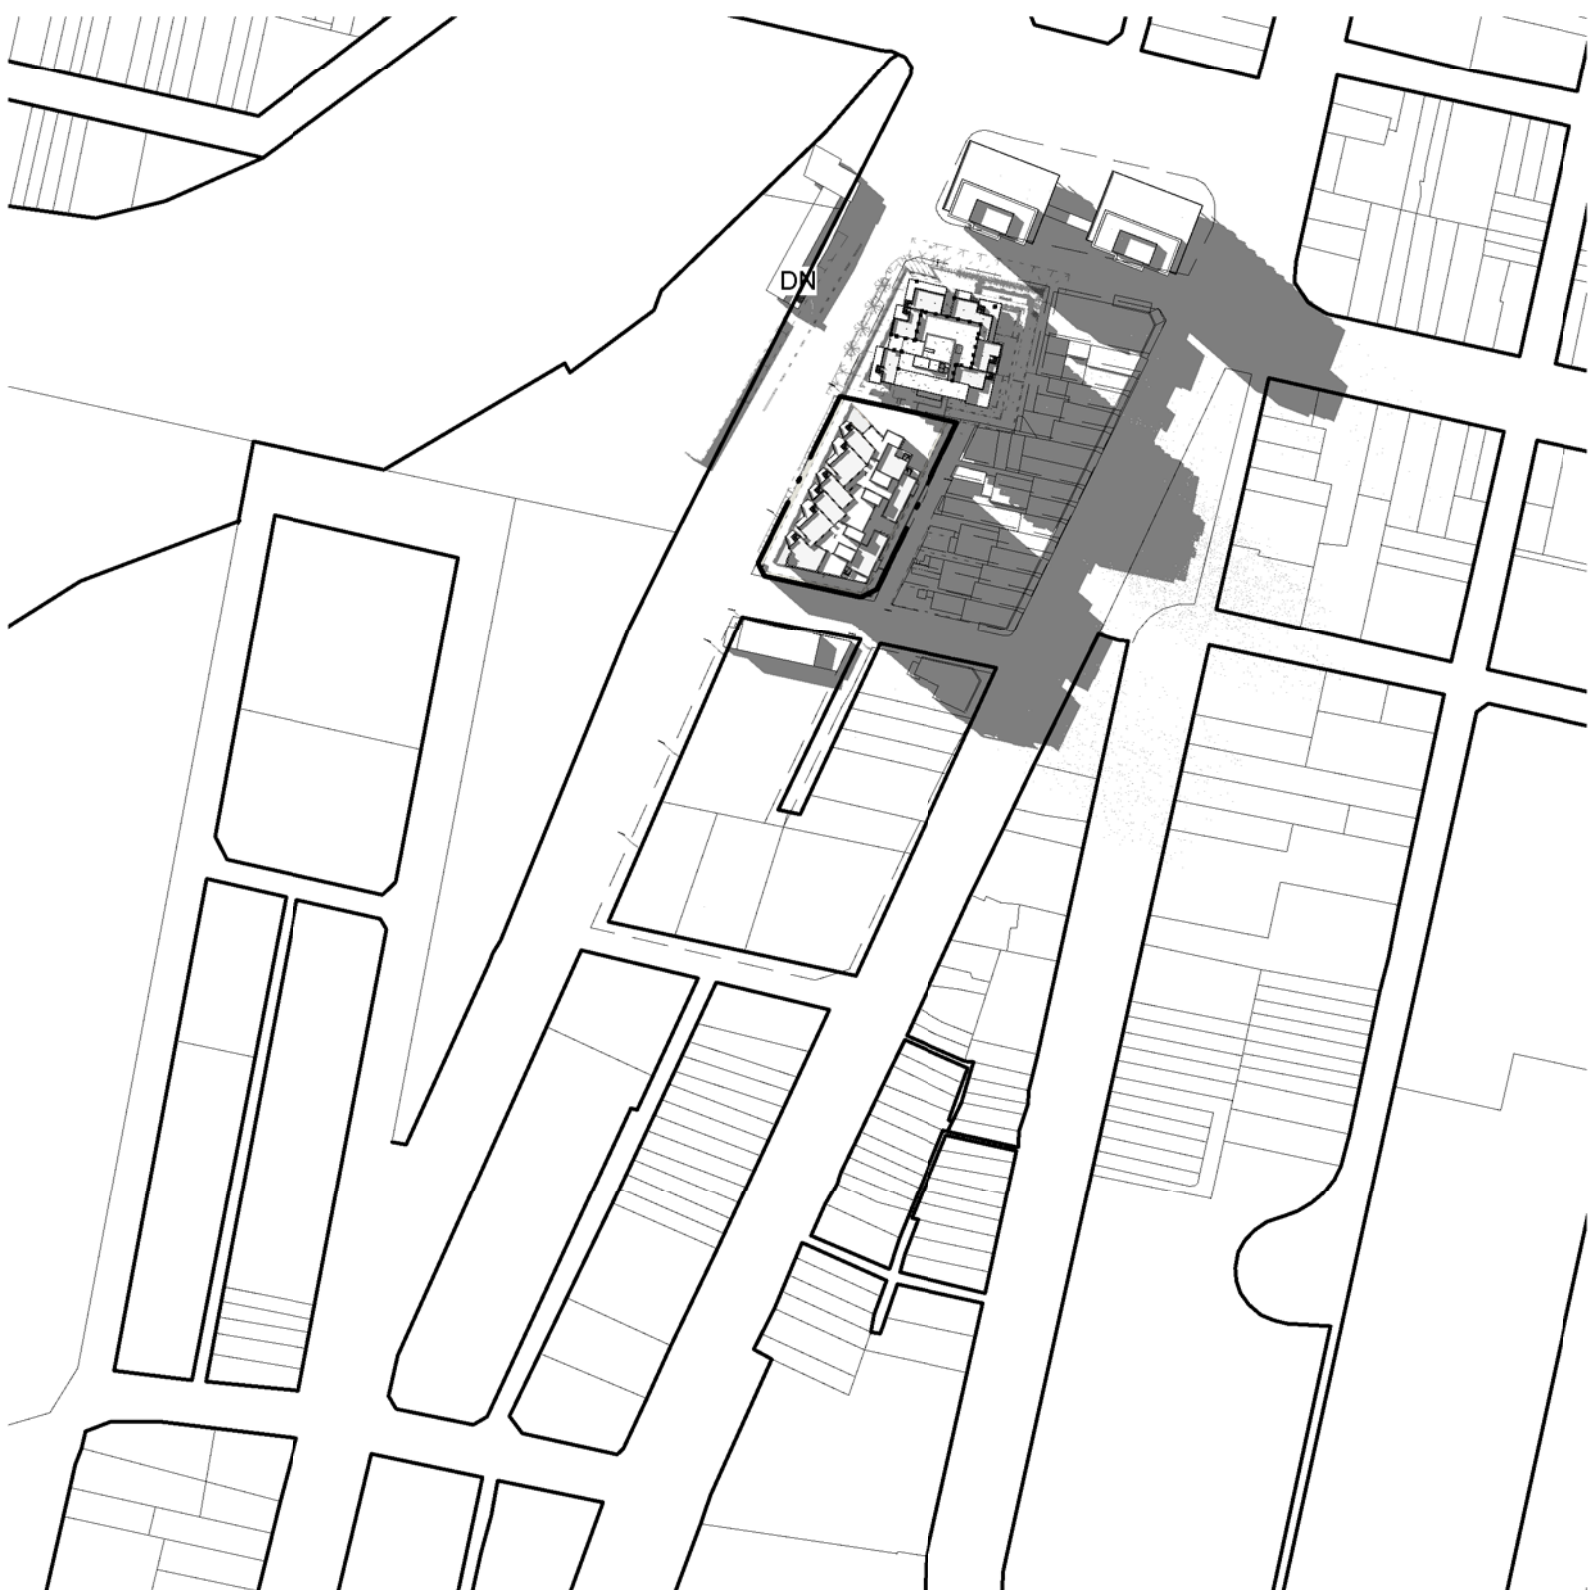

4 Proposed - June 21 1400
1 : 2000

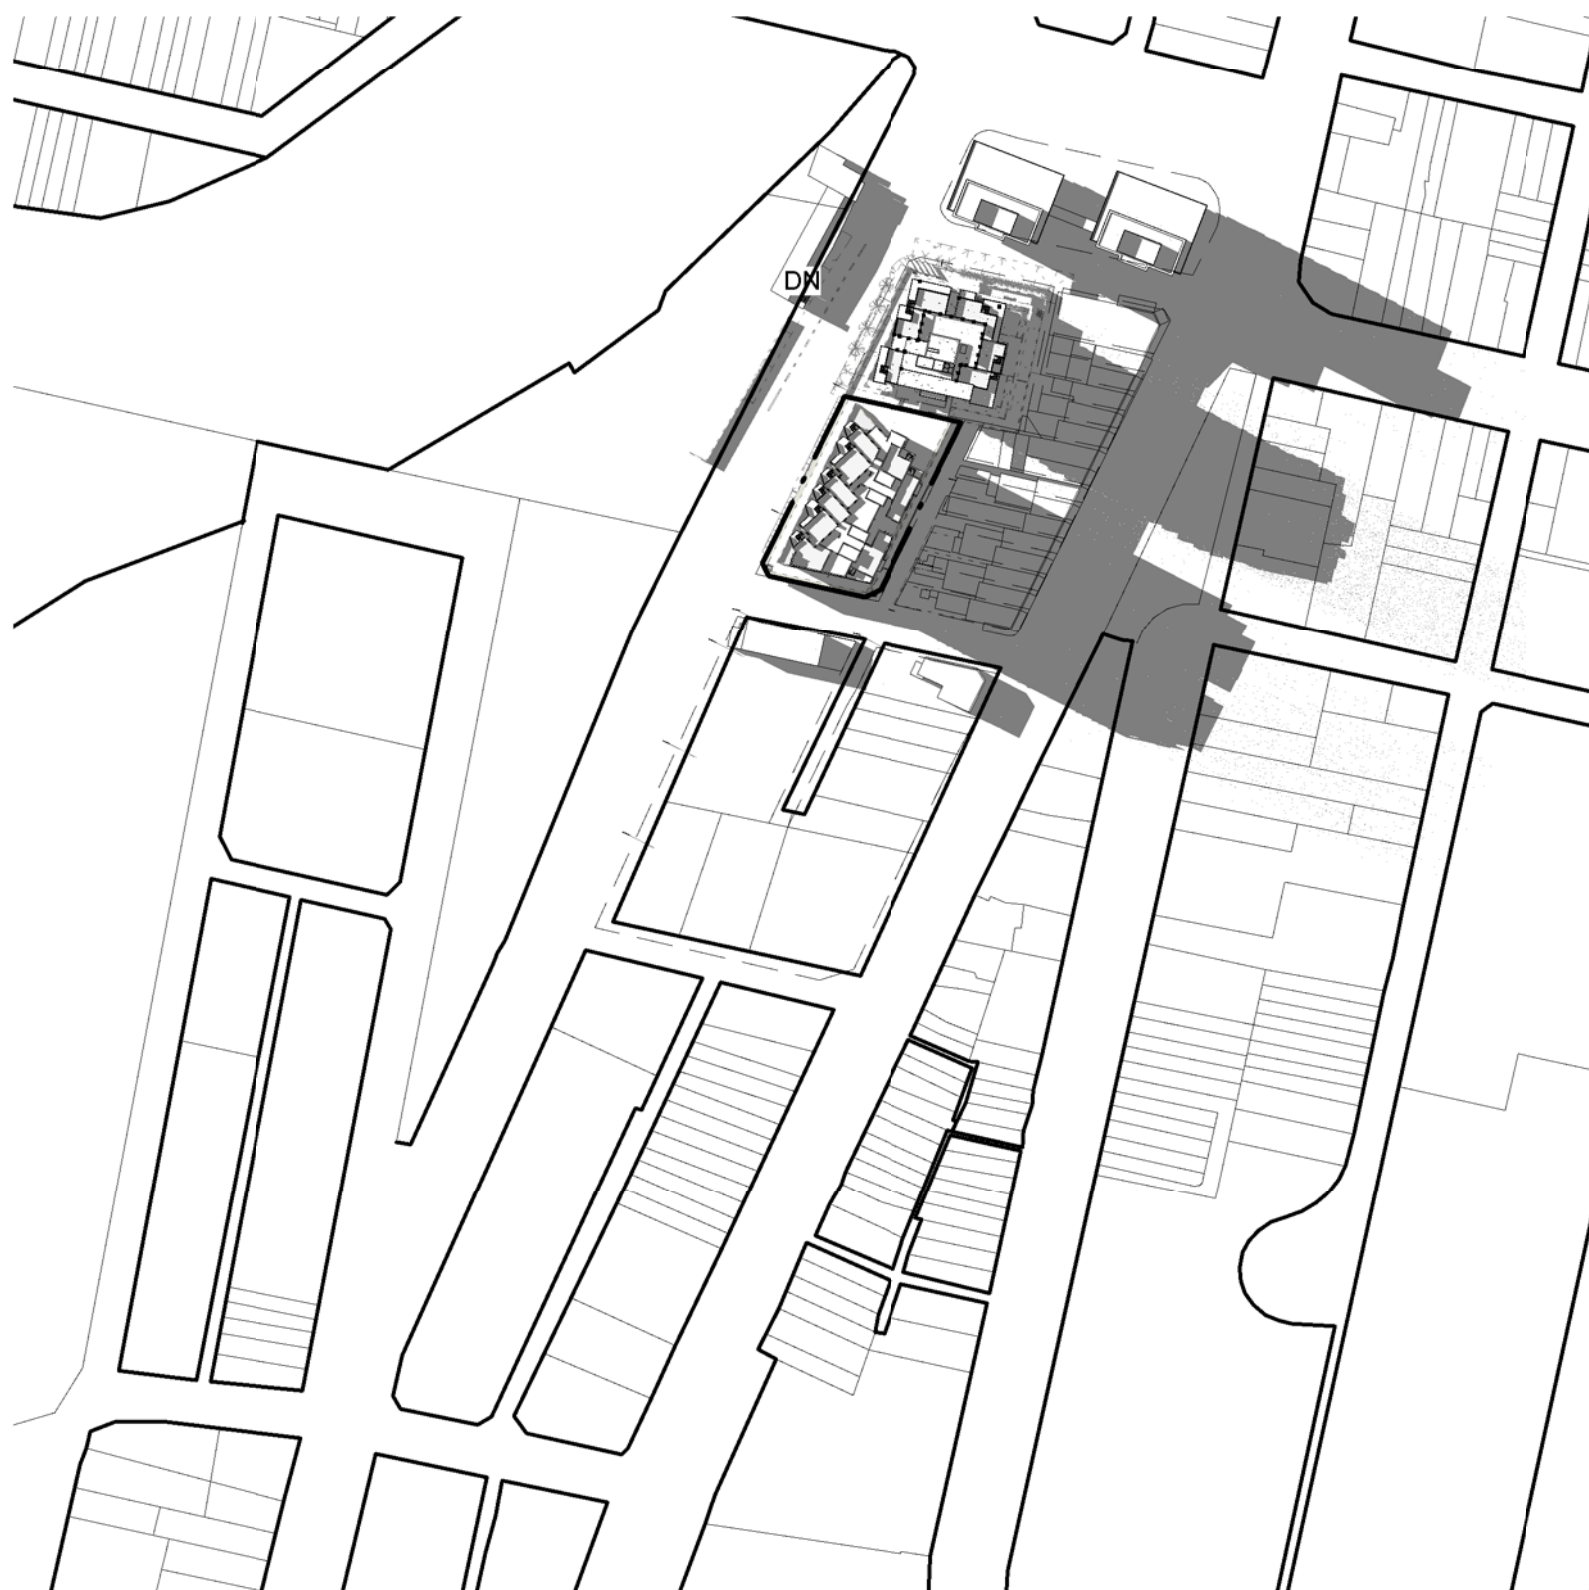

5 Proposed - June 21 1500
1 : 2000

Shadow Diagrams:

Area of Reduction To Approved Shadow Outline

General Notes:

Architectural Drawings To Be Read In Conjunction With All Other Consultants Detailed Drawings, Reports And Specifications.
All Levels Indicated Taken To Australian Height Datum (AHD)
Refer To DA900 & Abbreviation Schedule For Proposed Finishes.
Survey Underlay Carried Out By Paul A.Lawson Surveying Services - Refer To Drawing 5555 / 5733-02

Development Application		
Rev	Description	Date
A	Section 75W Application Issue	08.12.10

7-9 Gibbons Street, REDFERN - Proposed Mixed Use Development

TITLE	C:\wch000\jobs\DE00110\DE00110_DA Model_heike_101206.rvt		JOB No.	DEI00110
	Proposed Shadow Diagram Sep 21		DATE	November 2010
			SCALE	A1 @ As indicated
			DWG No.	DA052 A