




MAIN ROAD ELEVATION

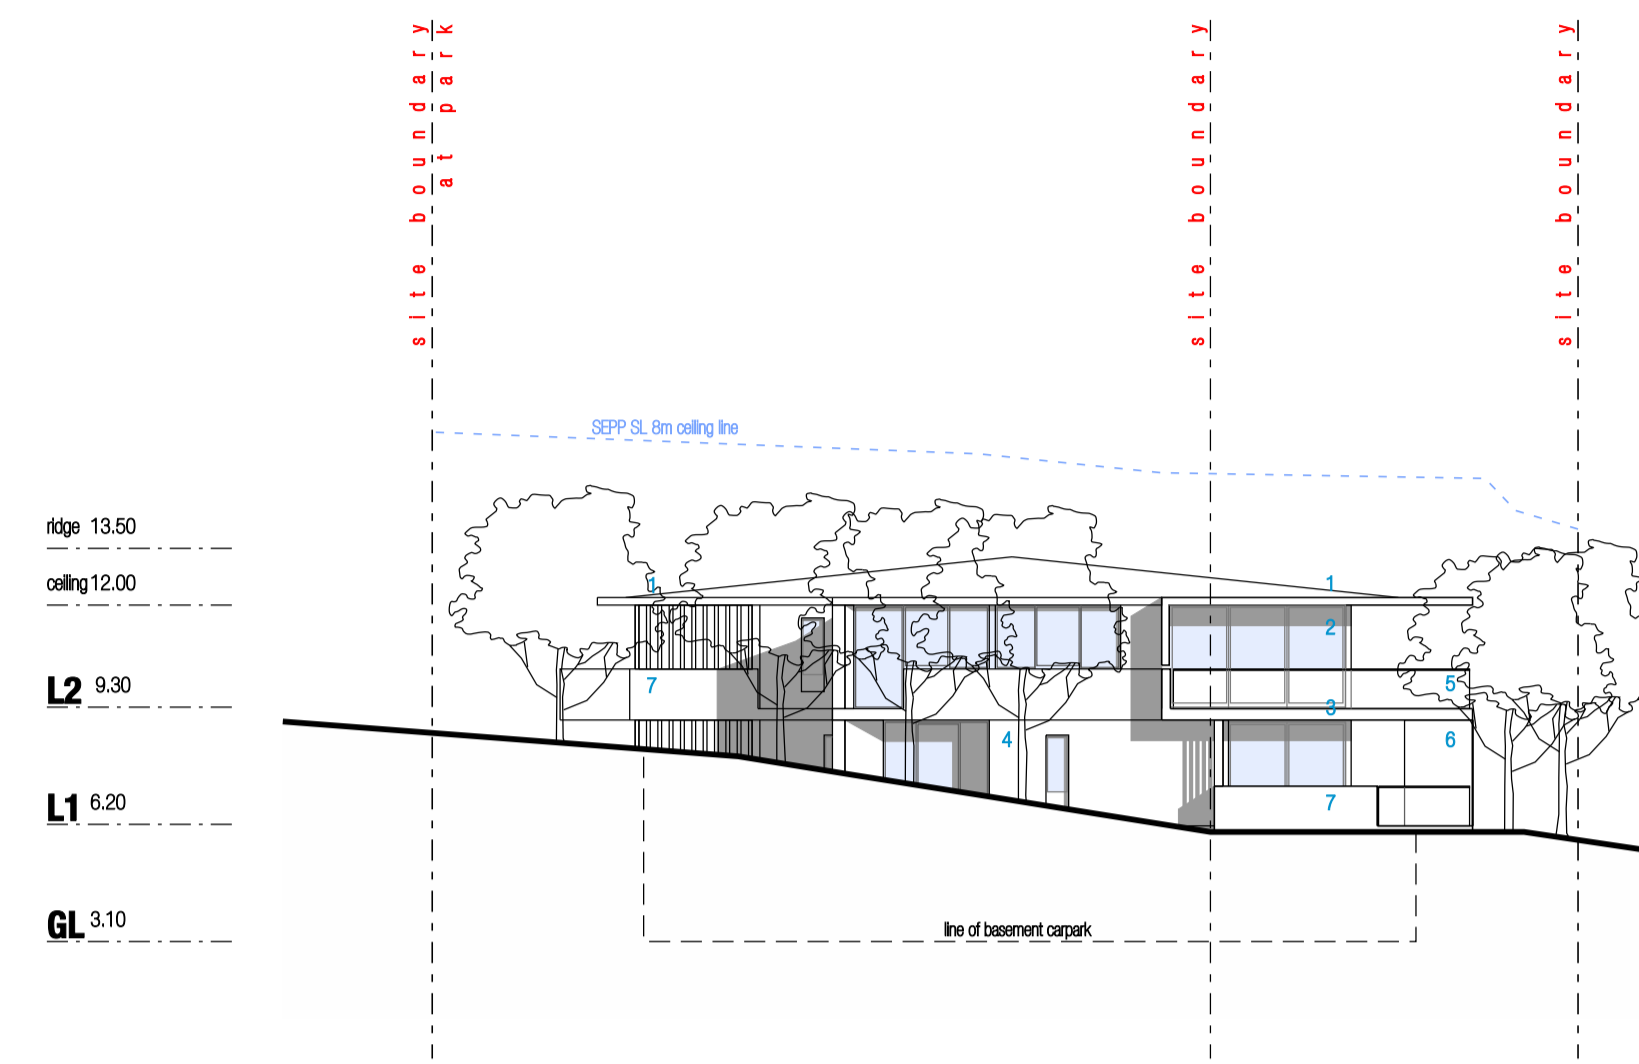

ROWLAND TERRACE ELEVATION

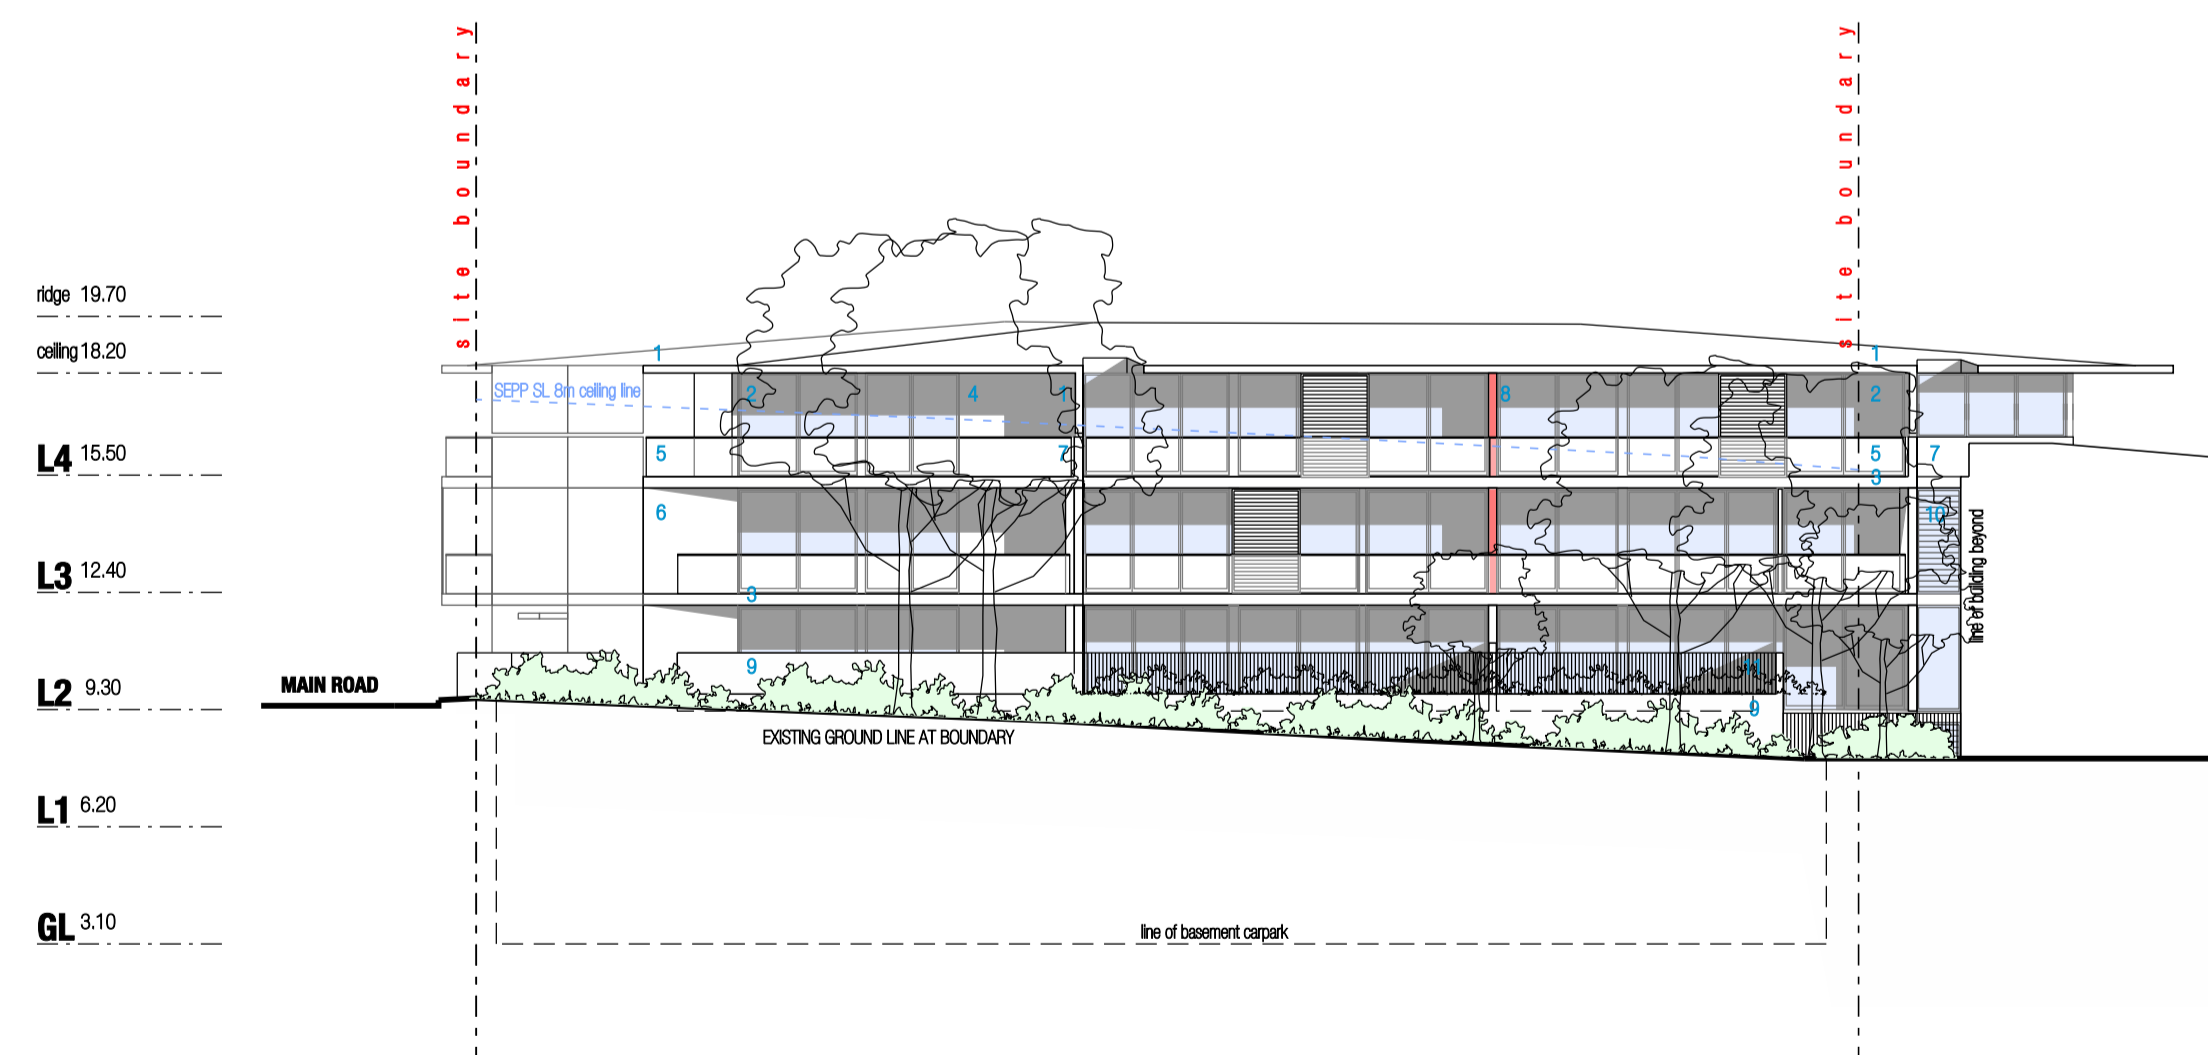

EAST ELEVATION FROM PARK

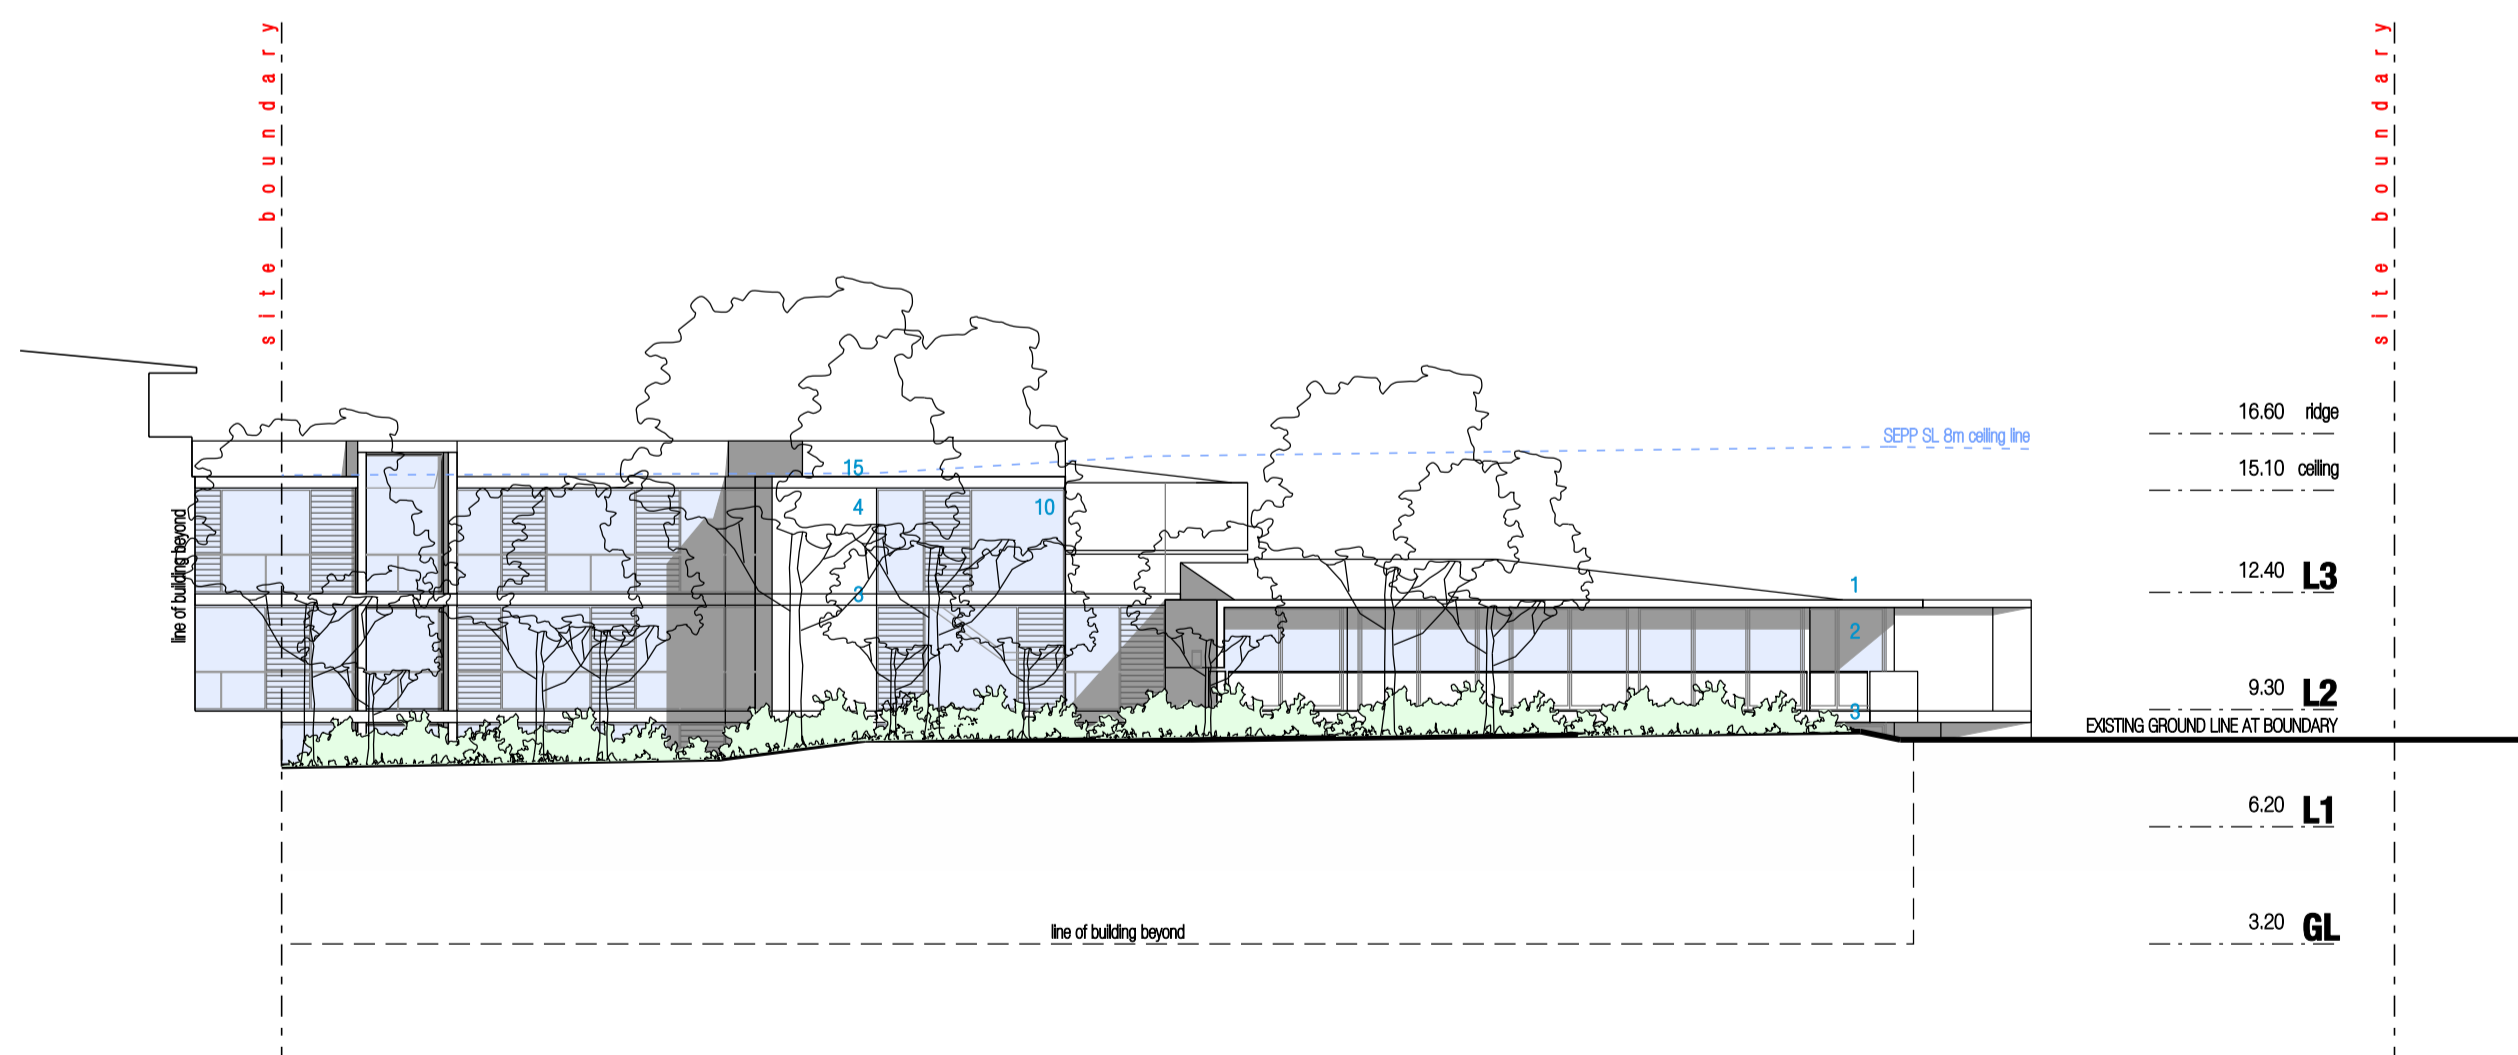

SOUTH ELEVATION FROM PARK

- legend
- | | | |
|--|--|--------------------------------|
| 1 metal deck roof | 7 upturn to balcony slab | 13 entry canopy |
| 2 full height glazing in aluminium frame | 8 privacy screen between units | 14 secure entry gate |
| 3 expressed slab edge | 9 masonry courtyard wall | 15 upturn for roof maintenance |
| 4 rendered masonry wall | 10 glazed facade with operable louvres | 16 glazed corridors beyond |
| 5 glazed balustrade to balcony | 11 visually permeable fence to courtyard | 17 stone retaining wall |
| 6 privacy blade to balcony | 12 glazed bay window borses | 18 coastal heath landscaping |