



LOT TREATMENT TYPE 4
* AS PER TREATMENT TYPE 1 EXCEPT HIGH LOT HAS
STEPPED HOUSE CONSTRUCTION (STEP = MAX 3.0m)

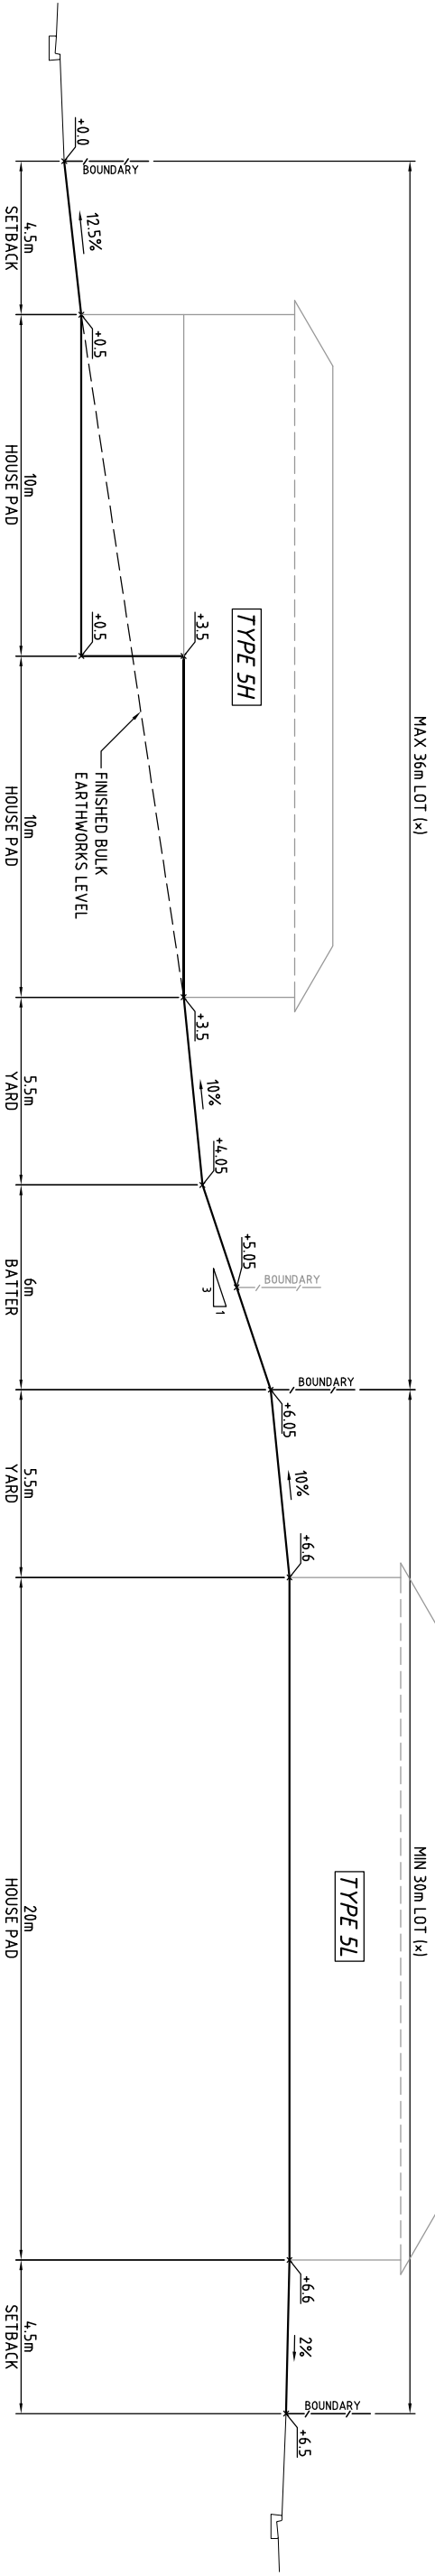


LOT TREATMENT TYPE 5
* AS PER TYPE 4, WITH MAX 2m HIGH 3H:1V
BATTER IN REAR OF HIGH SIDE LOT
* BOUNDARIES SHIFTED TO ACCOMMODATE
BATTER (MIN 36m/30m)

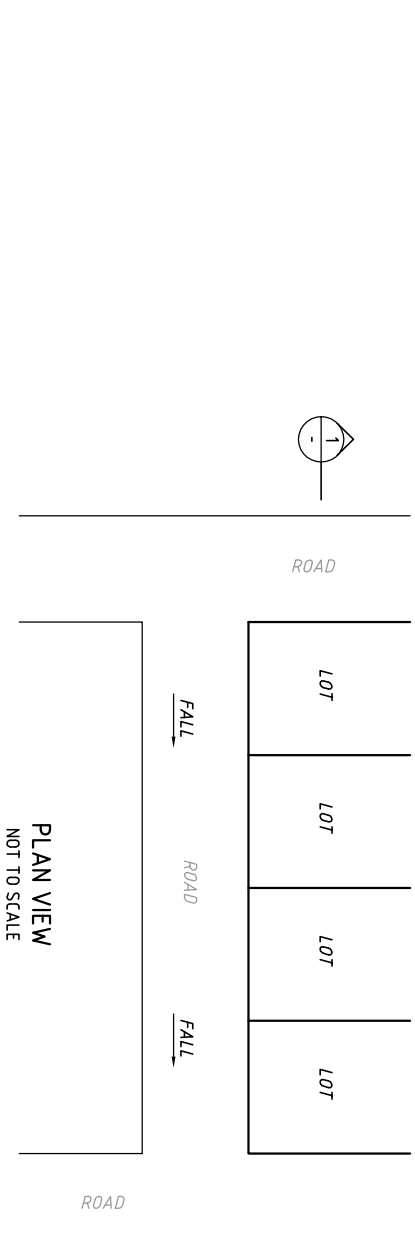

LOT TREATMENT TYPE 6
* USED WHERE LOTS ARE PERPENDICULAR TO FALL DIRECTION
* HEIGHT DIFFERENCE IS SPLIT EQUALLY BETWEEN EACH LOT

SECTION 1
NOT TO SCALE

NOTE (x)
LOT WIDTHS SHOWN ASSUME 66m FROM BOUNDARY TO
BOUNDARY. IF MORE THAN 66m IS AVAILABLE, THE LOT
DEPTH'S SHOWN WOULD INCREASE ACCORDINGLY

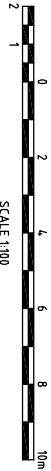

NOT CONSTRUCTION ISSUE

Rev	Date	Description	DPT	SGB	Appr
1	13/10/2009	ISSUE FOR COMMENT	DPT	SGB	
2	13/11/2009	DRAFT ISSUE FOR PROJECT APPLICATION	DPT	SGB	



© Cardno Ltd 2009
All Rights Reserved.
This document is produced by Cardno Ltd solely for the
benefit of and use by the client in accordance with the terms
of the contract. It is not to be used for any other purpose
without the written consent of Cardno Ltd. Cardno Ltd
accepts no responsibility or liability whatsoever to any third party
relying out of any use or reliance by third party on the content
of this document.



Drawn	Date	Client
DPT	13/11/2009	LANDCOM
Checked	Date	
RTC	13/11/2009	
Designed	Date	
SGB	13/11/2009	
Verified	Date	
Approved	Date	

POTTS HILL RESIDENTIAL PRECINCT
INDICATIVE LOT TREATMENT DETAILS
SHEET 2 OF 3

Status	Date	By	Scale	Size
NOT FOR CONSTRUCTION	23/10/2009	AHD	AS SHOWN	A1
Drawing Number	600246-027			
Revision	2			

Rev	Date	Description	DPT	SGB
2	13/11/2009	DRAFT ISSUE FOR PROJECT APPLICATION	DPT	SGB
1	23/10/2009	ISSUE FOR COMMENT	DPT	SGB



© Cardno Ltd 2009
All Rights Reserved.
This document is produced by Cardno Ltd solely for the benefit of and use by the client in accordance with the terms of the contract between the client and Cardno Ltd. It is not to be used for any other purpose without the prior written consent of Cardno Ltd. Cardno Ltd accepts no liability for any errors or omissions or for any loss or damage arising out of any use or reliance by third party on the content of this document.



ABN 95 001 145 035
910 Pacific Highway, Gordon, NSW Australia 2072
Phone: (61) 2 9466 7788 Fax: (61) 2 9466 7782
Email: Sydney@cardno.com.au Web: www.cardno.com.au



Quality Management System
AS 9001:2008
Certified to ISO 9001:2008

Drawn	DPT	Date	13/11/2009
Checked	RTG	Date	13/11/2009
Designed	SGB	Date	13/11/2009
Verified		Date	
Approved		Date	

Client **LANDCOM**

POTTS HILL RESIDENTIAL PRECINCT

INDICATIVE LOT TREATMENT DETAILS
SHEET 3 OF 3

STATUS
NOT FOR CONSTRUCTION


Date 23/10/2009
Drawing Number 600246-028

Author AHD
Scale AS SHOWN

Size A1

Revision 2

SPECIAL LOT TREATMENT (SECTION THROUGH
SOUTHERN RESIDENTIAL LOT BOUNDARY)
(NOTED ON PLAN WITH *)

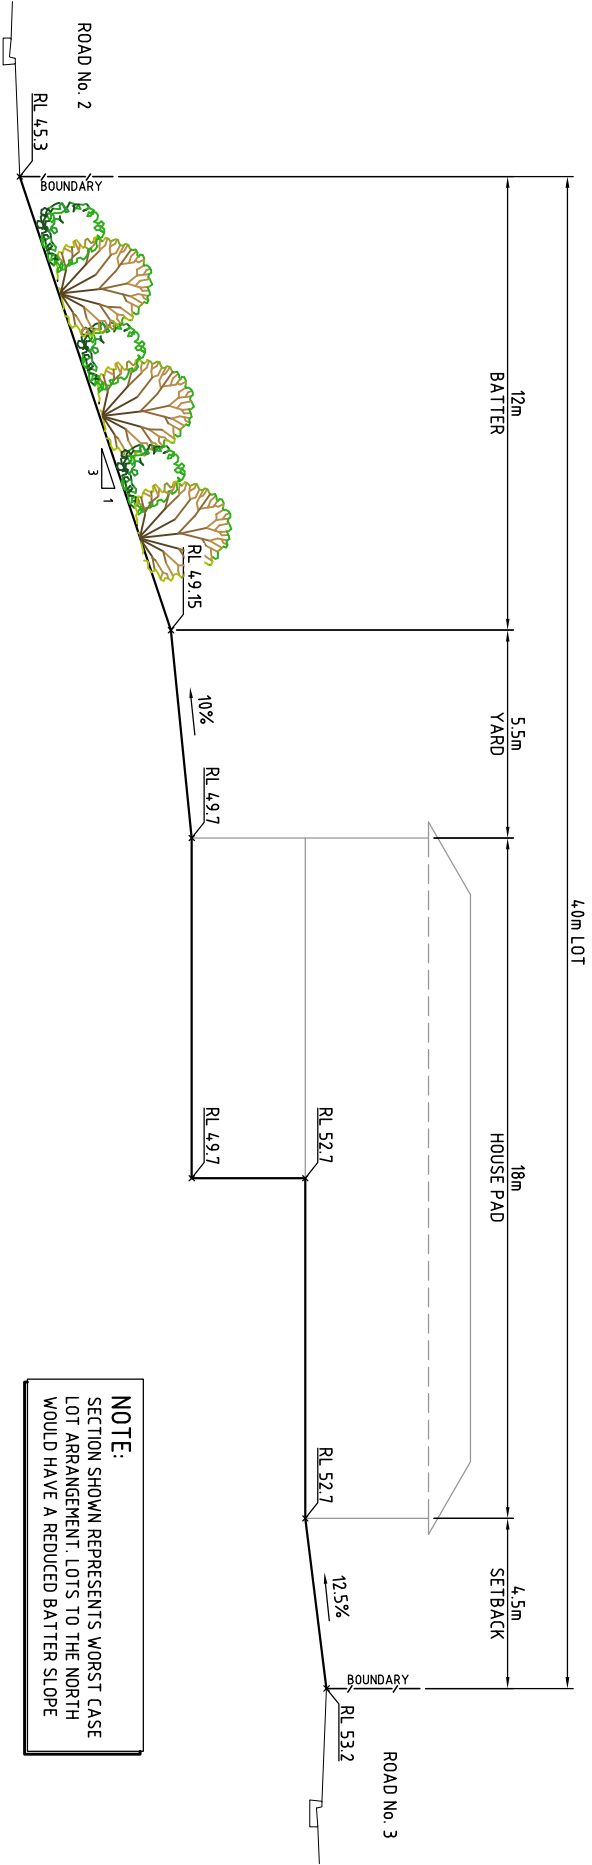

SCALE 1:100

NOT CONSTRUCTION ISSUE

Rev	Date	Description	DPT	SGB
2	13/11/2009	DRAFT ISSUE FOR PROJECT APPLICATION	DPT	SGB
1	13/10/2009	ISSUE FOR COMMENT	Draft	Appr



© Cardno Ltd 2009
All Rights Reserved.
This document is produced by Cardno Ltd solely for the
benefit of and use by the client in accordance with the terms
of the contract. It is not to be used for any other purpose
without the written consent of Cardno Ltd. Cardno Ltd
accepts no responsibility or liability whatsoever to any third party
relying on or out of any use or reliance by third party on the content
of this document.





Drawn	Date	Client
DPT	13/11/2009	LANDCOM
Checked	Date	
RTG	13/11/2009	
Designed	Date	
SGB	13/11/2009	
Verified	Date	
Approved	Date	

POTTS HILL RESIDENTIAL PRECINCT
ROAD LONGITUDINAL SECTIONS
MC01 CH 0 TO 600

STATUS
NOT FOR CONSTRUCTION
Date 23/10/2009
Drawing Number 600246-030
Scale AHD AS SHOWN
Size A1
Revision 2



NOT CONSTRUCTION ISSUE

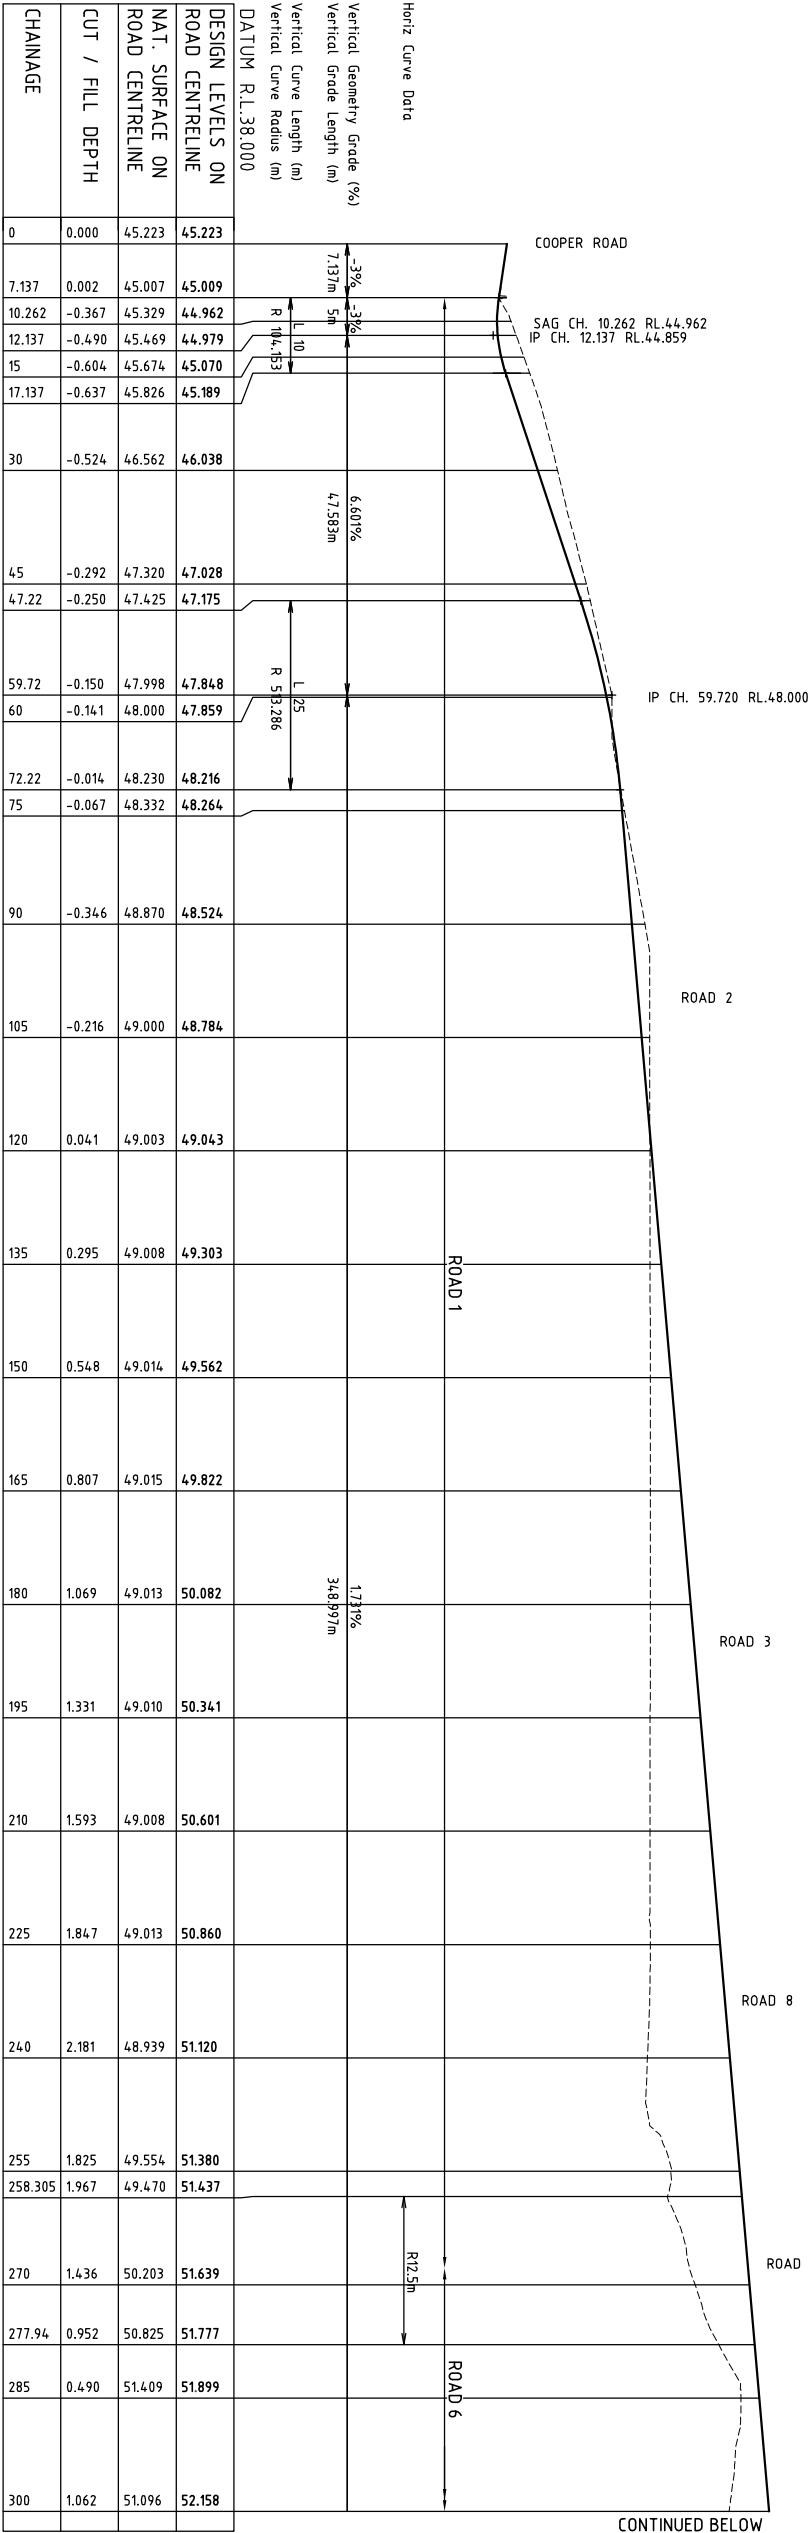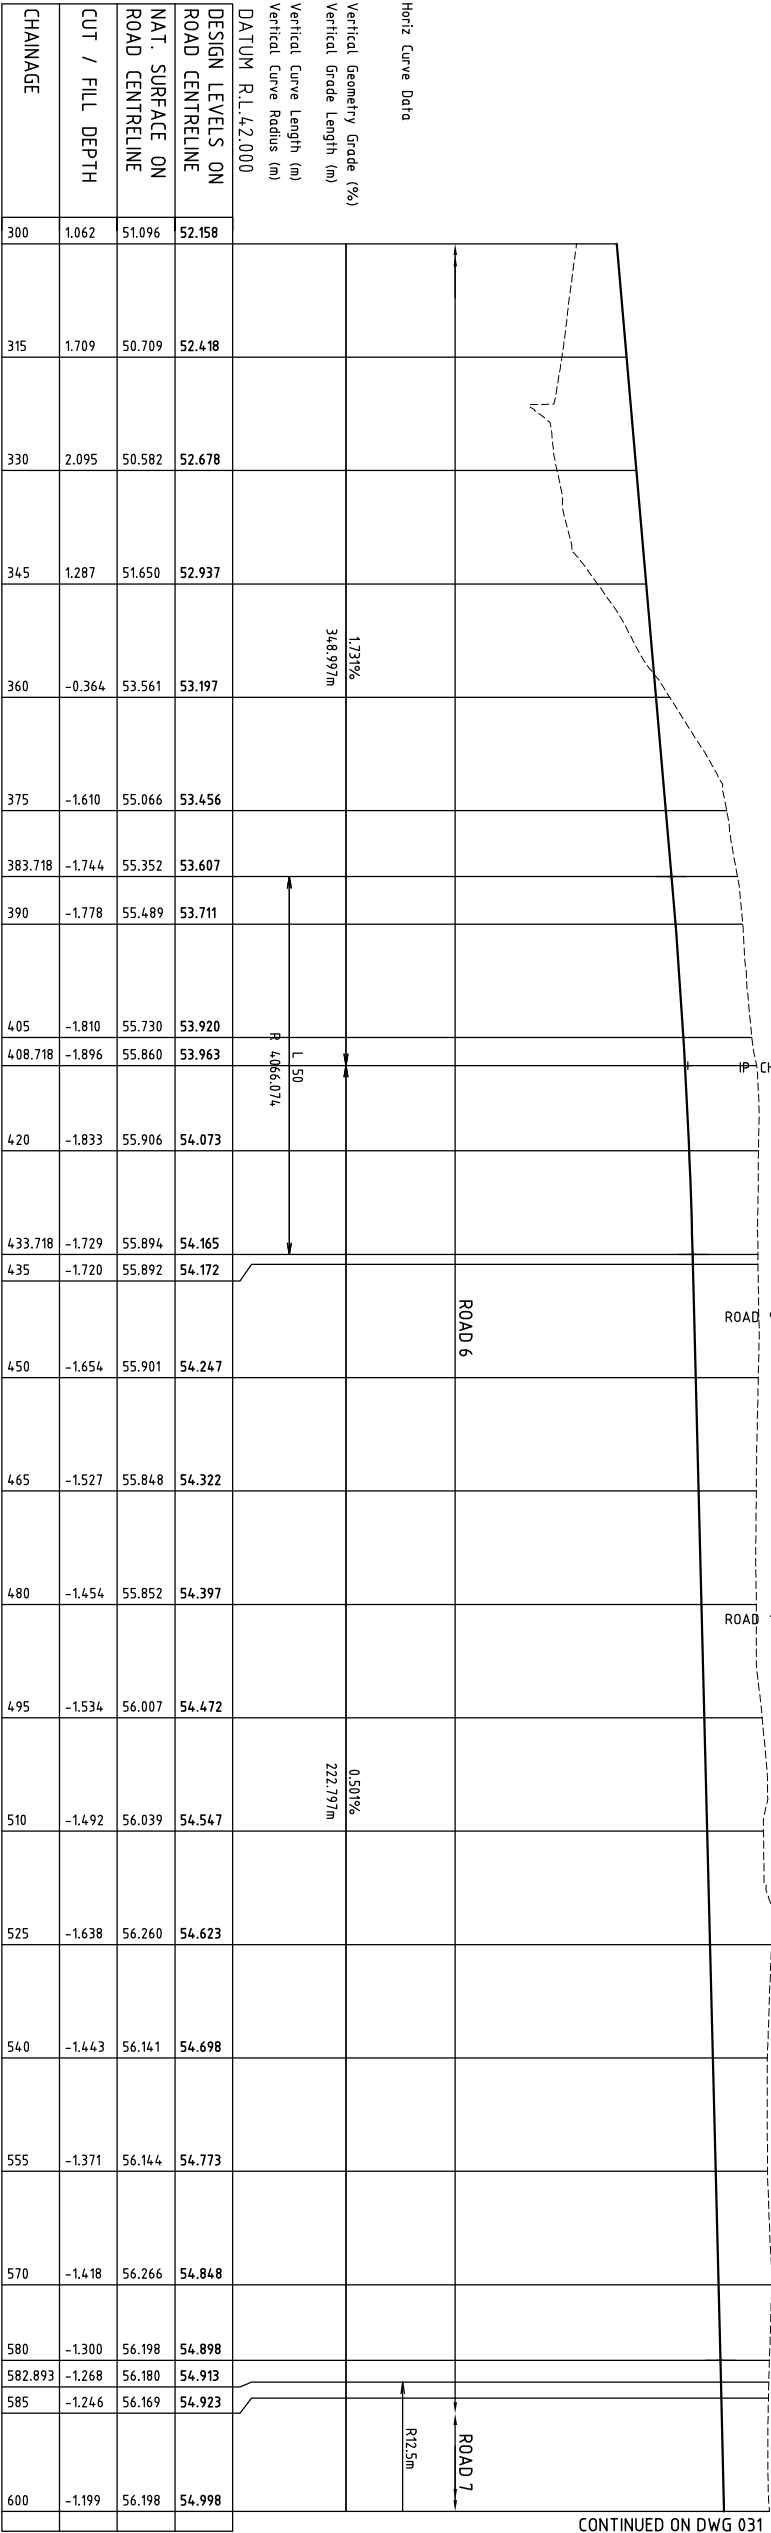

© Cardno Ltd 2009
All Rights Reserved

This document is to be used solely for the benefit of and use by the client in accordance with the terms of the contract. Cardno Ltd does not and shall not assume any responsibility or liability whatsoever to any third party arising out of any use or reliance by third party on the content of this document.


Drawn	Date
DPT	13/11/2005
Checked RITC	Date 13/11/2005
Designed SGB	Date 13/11/2005
Verified	Date
Approved	Date

Status			
NOT FOR CONSTRUCTION			
Date	Datum	Scale	Size
23/10/2009	AHD	AS SHOWN	A1
Drawing Number		Revision	
600246-031		2	

STAIR 1.500 (H) 1.100 (V)



LONGITUDINAL SECTION - MC01 (ROADS 1, 6 & 7)

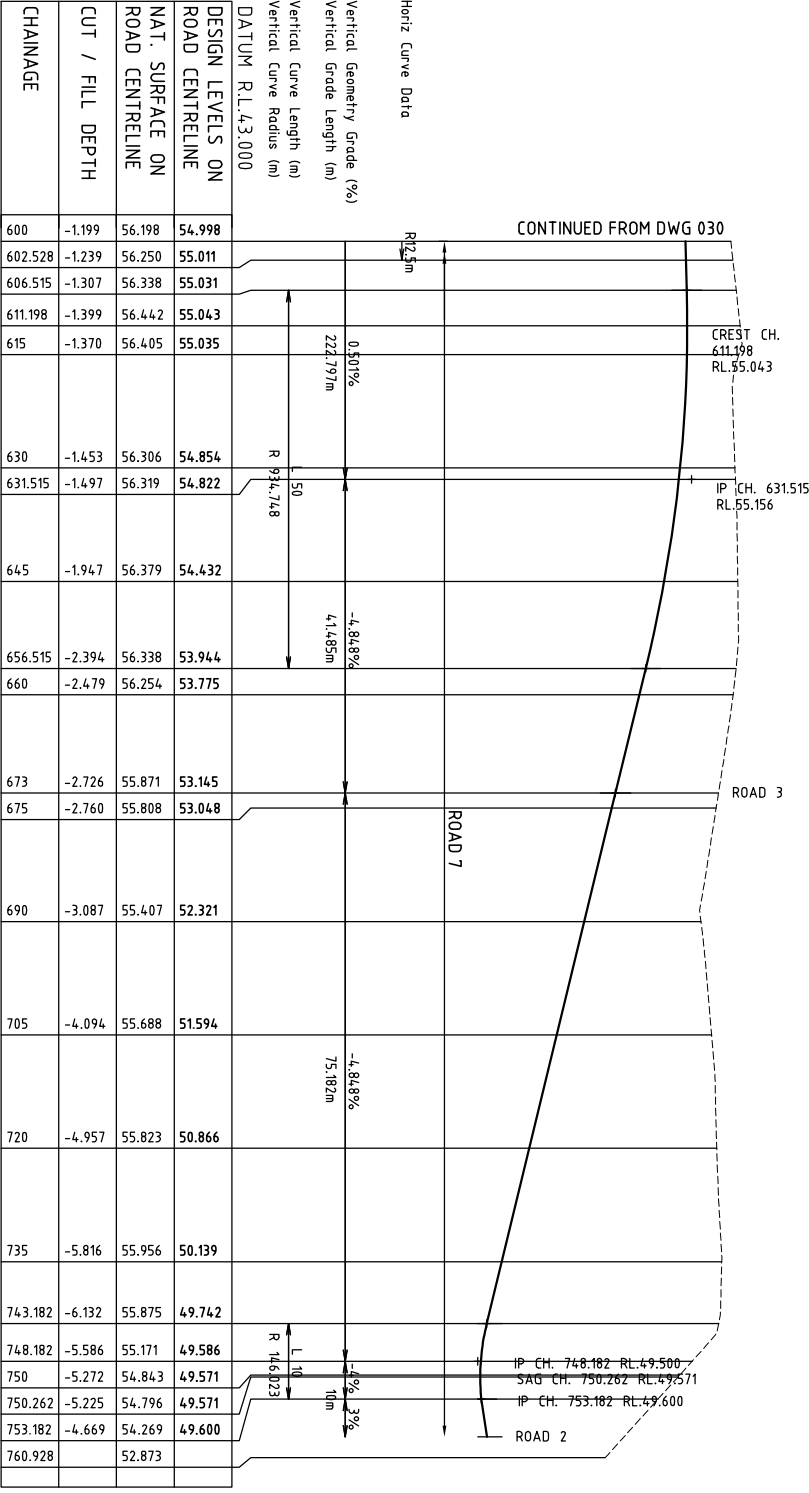

Rev	Date	Description	DPT	SGB	Drawn	Appr
2	13/11/2009	DRAFT ISSUE FOR PROJECT APPLICATION	DPT	SGB		
1	23/10/2009	ISSUE FOR COMMENT	DPT	SGB		



© Cardno Ltd 2009
All Rights Reserved.
This document is produced by Cardno Ltd solely for the benefit of and use by the client in accordance with the terms of the contract between the client and Cardno Ltd. No part of any responsibility or liability whatsoever to any third party arising out of any use or reliance by third party on the content of this document.



Drawn	DPT	Date	13/11/2009
Checked	RTG	Date	13/11/2009
Designed	SGB	Date	13/11/2009
Verified		Date	
Approved		Date	


Client	LANDCOM
Project	POTTS HILL RESIDENTIAL PRECINCT
Drawn	RTG
Checked	SGB
Designed	SGB
Verified	
Approved	
Date	

STATUS	NOT FOR CONSTRUCTION
Date	23/10/2009
Drawn	AHD
Scale	AS SHOWN
Size	A1
Revision	2




NOT CONSTRUCTION ISSUE

LONGITUDINAL SECTION - MC02 (ROADS 13, 2, 4 & 5)
SCALE 1:500 (H) 1:100 (V)

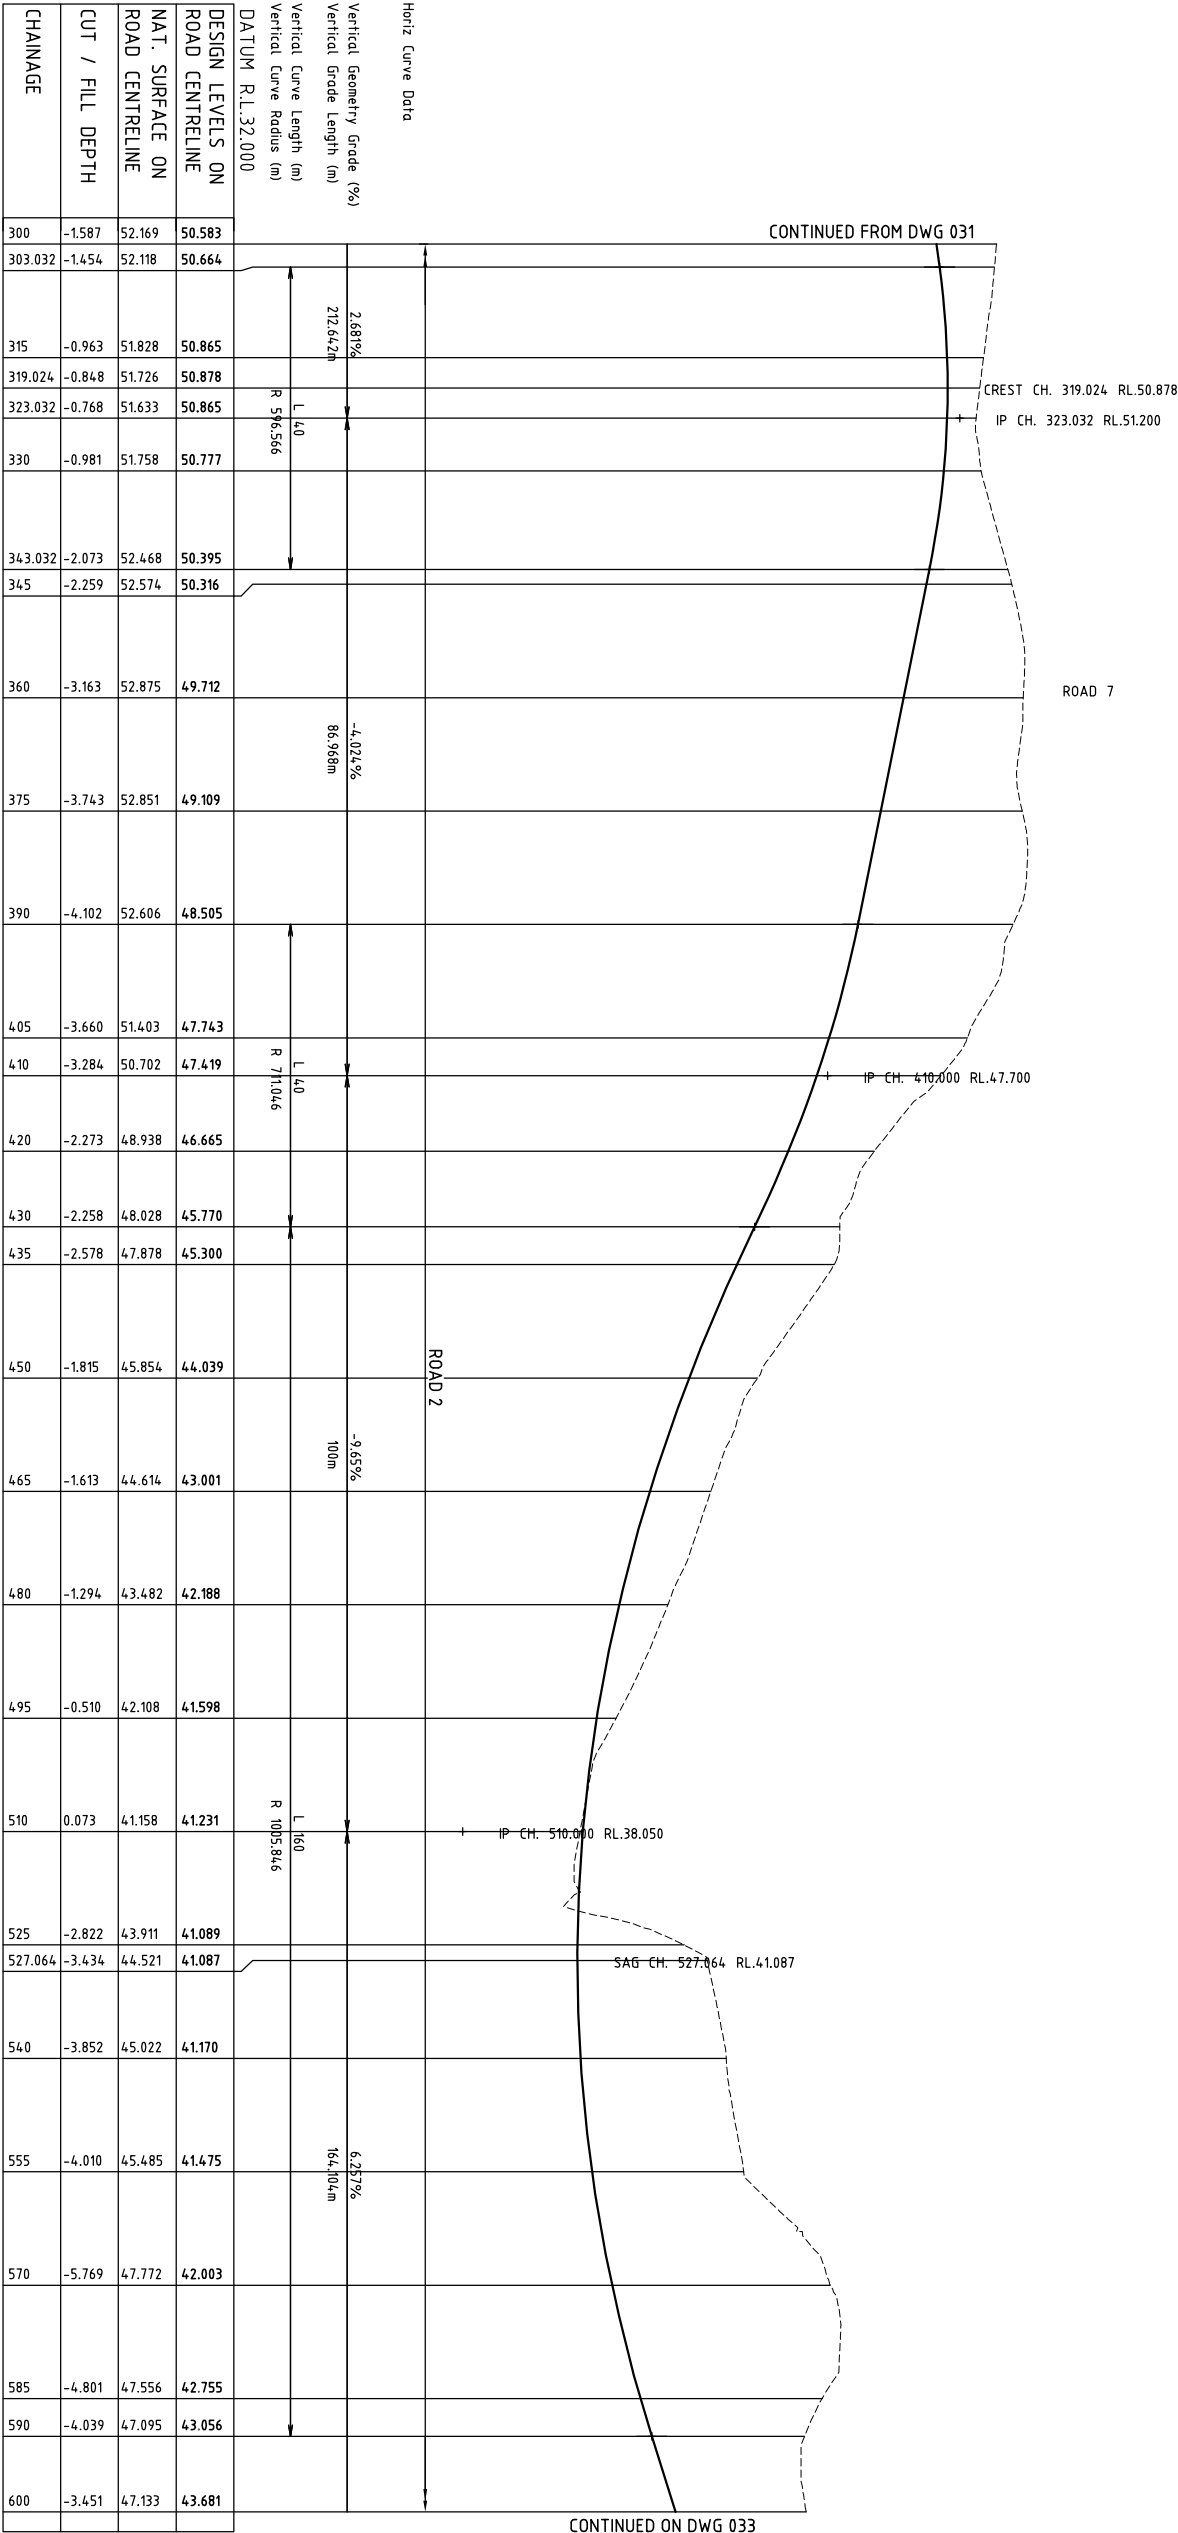

LONGITUDINAL SECTION - MC02 (ROADS 13, 2, 4 & 5)
SCALE 1:500 (H) 1:100 (V)

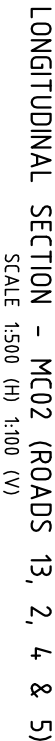

LANDCOM

ABN 95 001 145 035
910 Pacific Highway, Gordon, NSW Australia 2072
Phone (61 2) 9458 7700 Fax (61 2) 9459 3902
Email: Sydney@cardino.com.au Web: www.cardino.com.au

Status
NOT FOR CONSTRUCTION

Date	Drawn	Scale	Size
23/10/2009	AHD	AS SHOWN	A1

Drawing Number
600246-033

Revision
2

NOT CONSTRUCTION ISSUE