


Status				
NOT FOR CONSTRUCTION				
Date	Datum	Scale	Size	
23/10/2009	AHD	AS SHOWN	A1	
Drawing Number	600246-042			Revision
				2

NOT CONSTRUCTION ISSUE

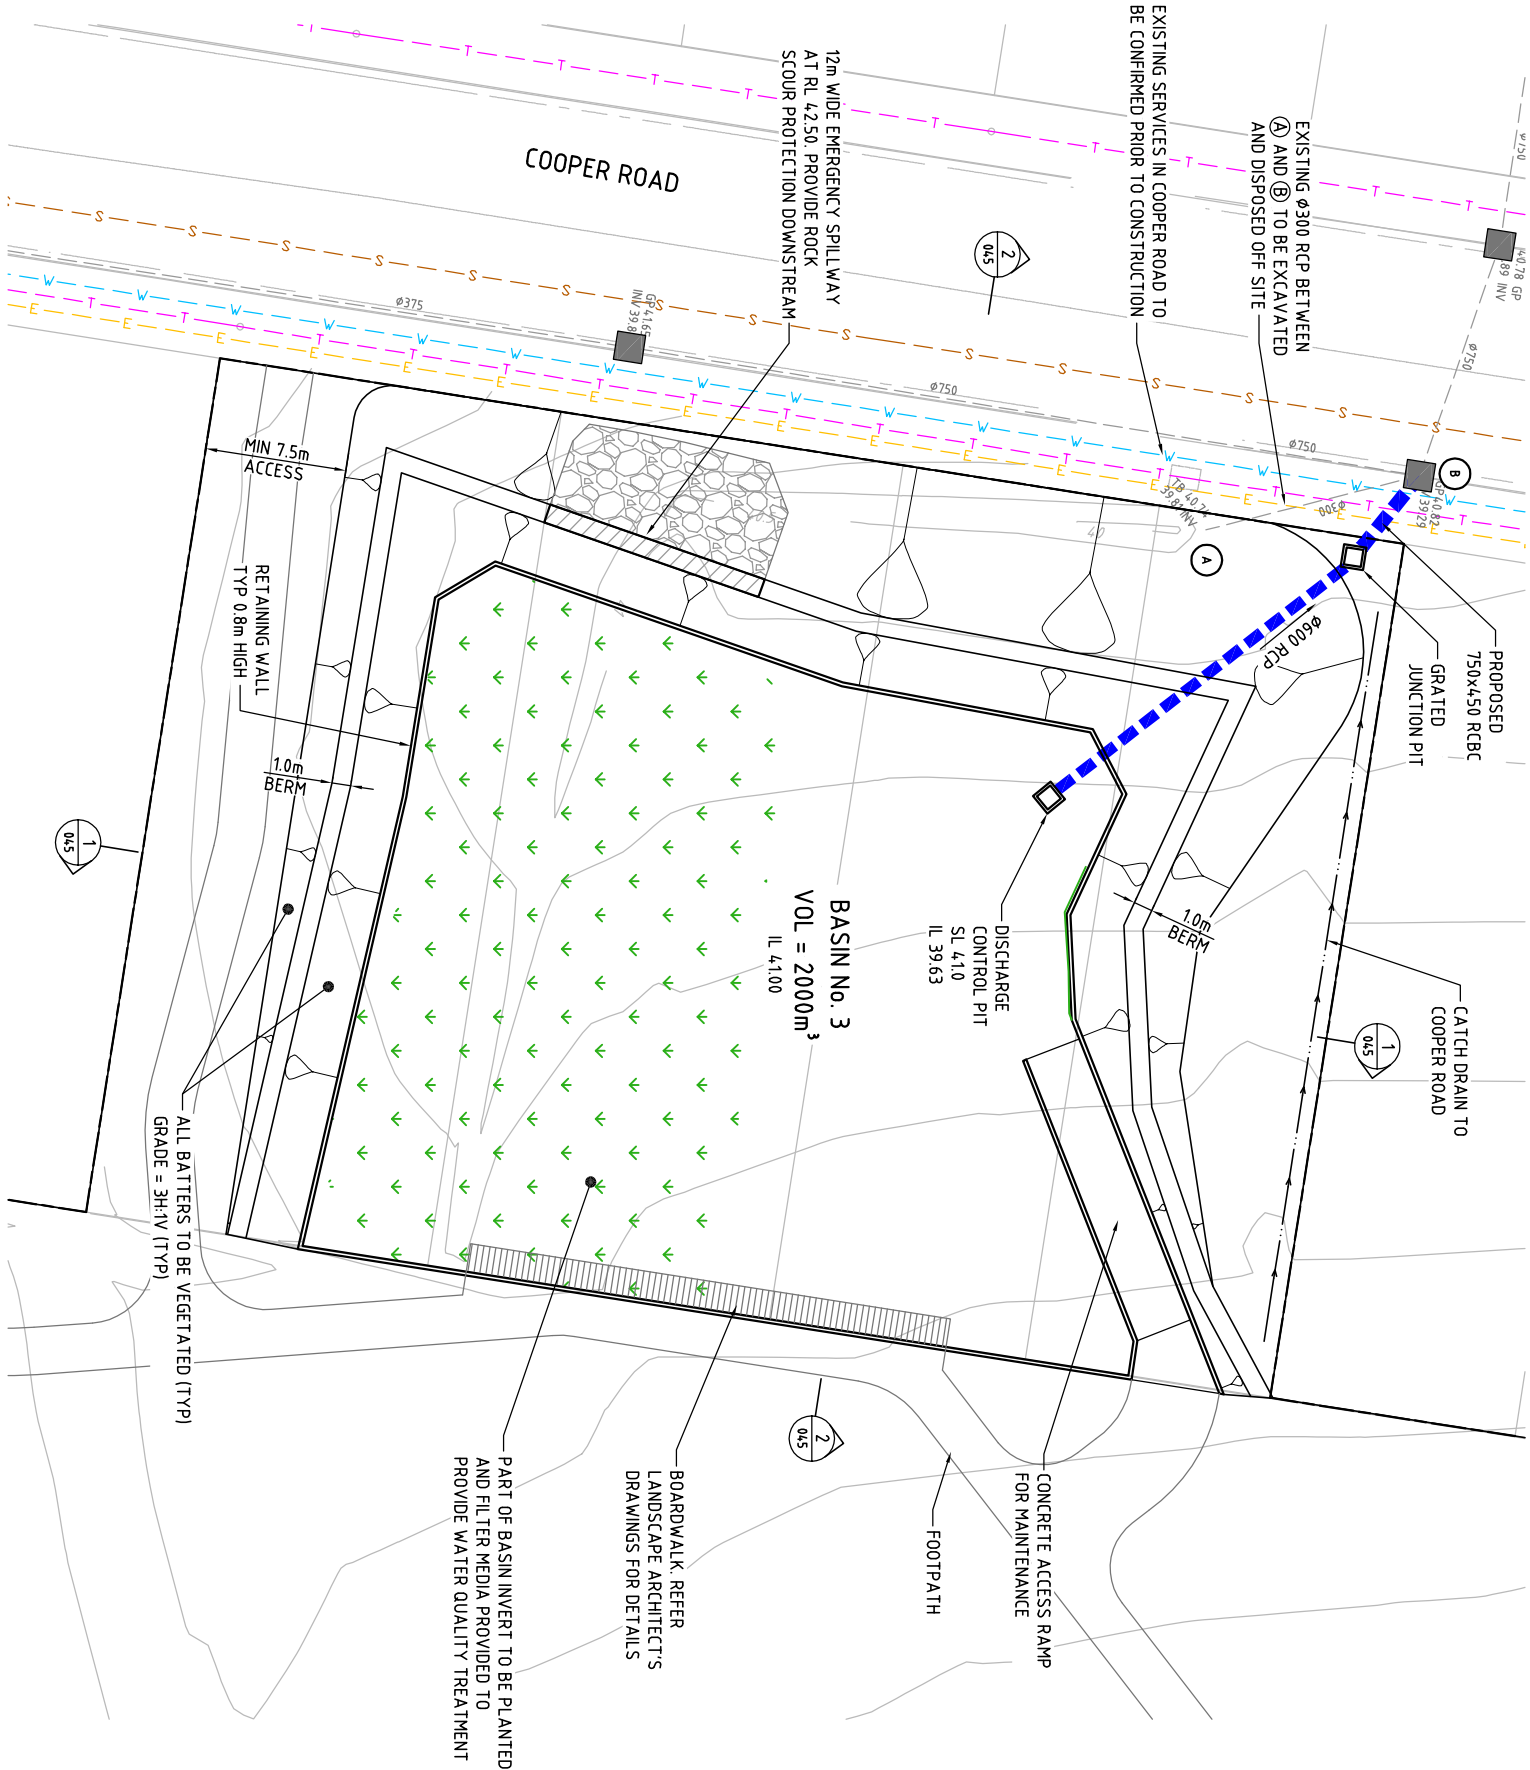

BASIN No. 3 PLAN
SCALE 1:200

- NOTES**
- ON SITE DETENTION REQUIREMENTS SUBJECT TO CONFIRMATION AT DETAILED DESIGN STAGE
 - REFER TO LANDSCAPE ARCHITECT'S PLANS FOR LANDSCAPE EMBELLISHMENT DETAILS
 - REFER DRAWING 002 FOR WATER QUALITY AND DETENTION NOTES
 - DETAILS OF DISCHARGE CONTROL PIT TO BE PROVIDED AT DETAIL DESIGN



NOT CONSTRUCTION ISSUE

Rev	Date	Description	Drawn	Appd
2	13/11/2009	DRAFT ISSUE FOR PROJECT APPLICATION	DPT	SGB
1	23/10/2009	ISSUE FOR COMMENT	DPT	SGB



© Cardno Ltd 2009
All Rights Reserved.
This document is produced by Cardno Ltd solely for the benefit of and use by the client in accordance with the terms of the contract. It is not to be used for any other purpose, in any form, or by any person, without the prior written consent of Cardno Ltd. Cardno Ltd accepts no liability for any loss or damage arising out of any use or reliance by third party on the content of this document.



ABN 95 001 145 035
910 Pacific Highway, Gordon NSW Australia 2072
Phone: 61 6 23 446 7788 Fax: 61 6 23 446 7792
Email: Sydney@cardno.com.au Web: www.cardno.com.au



Quality Management System
Company
Approved
Date

Drawn	Date
DPT	13/11/2009
Checked	Date
RTG	13/11/2009
Designed	Date
SGB	13/11/2009
Verified	Date


Client **LANDCOM**

POTTS HILL RESIDENTIAL PRECINCT


WATER QUALITY & DETENTION BASIN No. 3
PLAN

Status	Date	Drawn	Scale	Size
NOT FOR CONSTRUCTION	23/10/2009	AHD	AS SHOWN	A1
Drawing Number	600246-044			
Revision	2			


ON A1 ORIGINAL

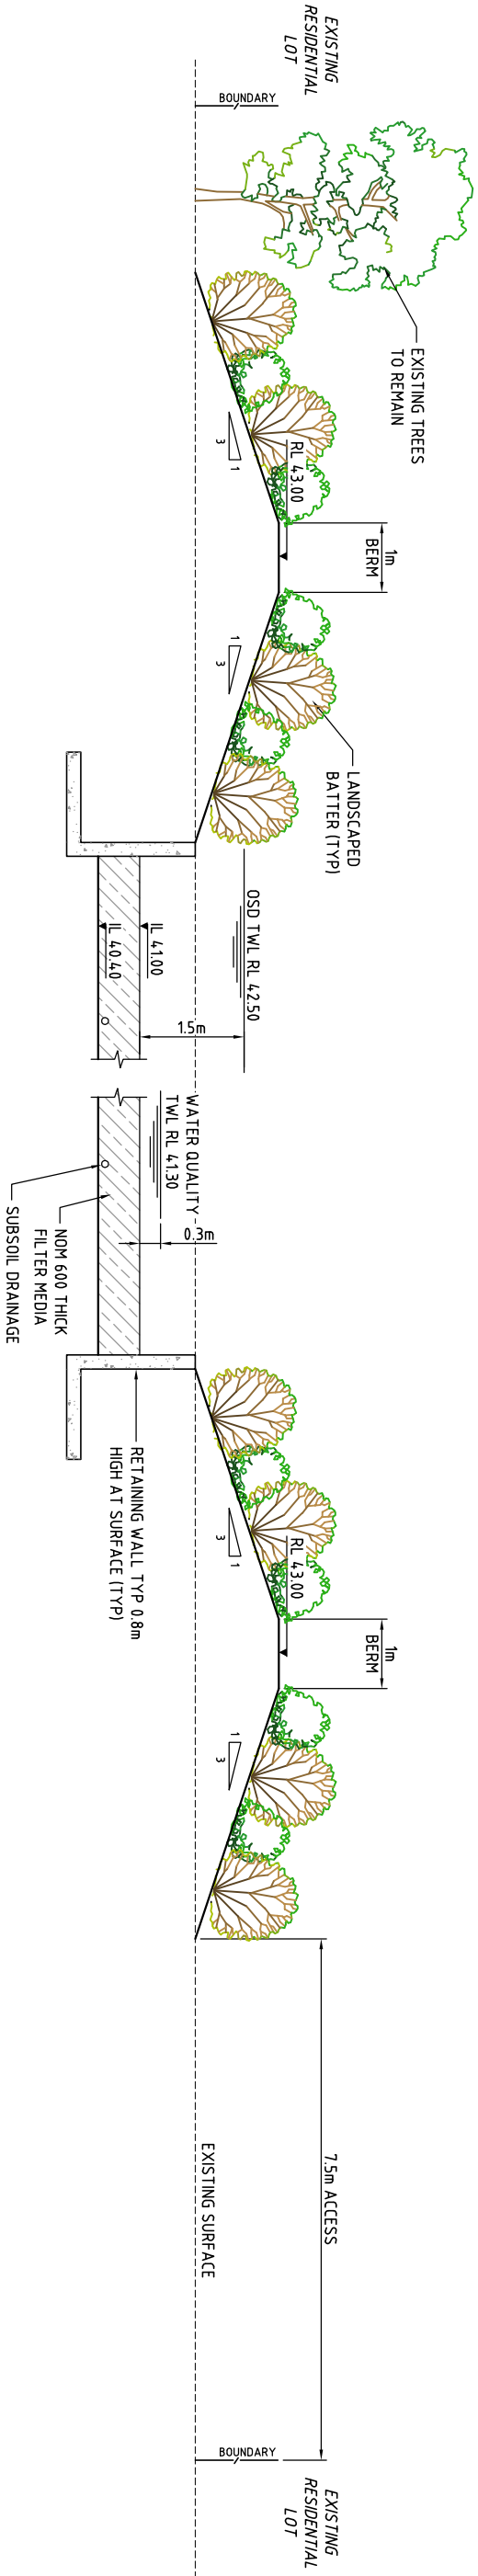


SECTION 1
SCALE 150

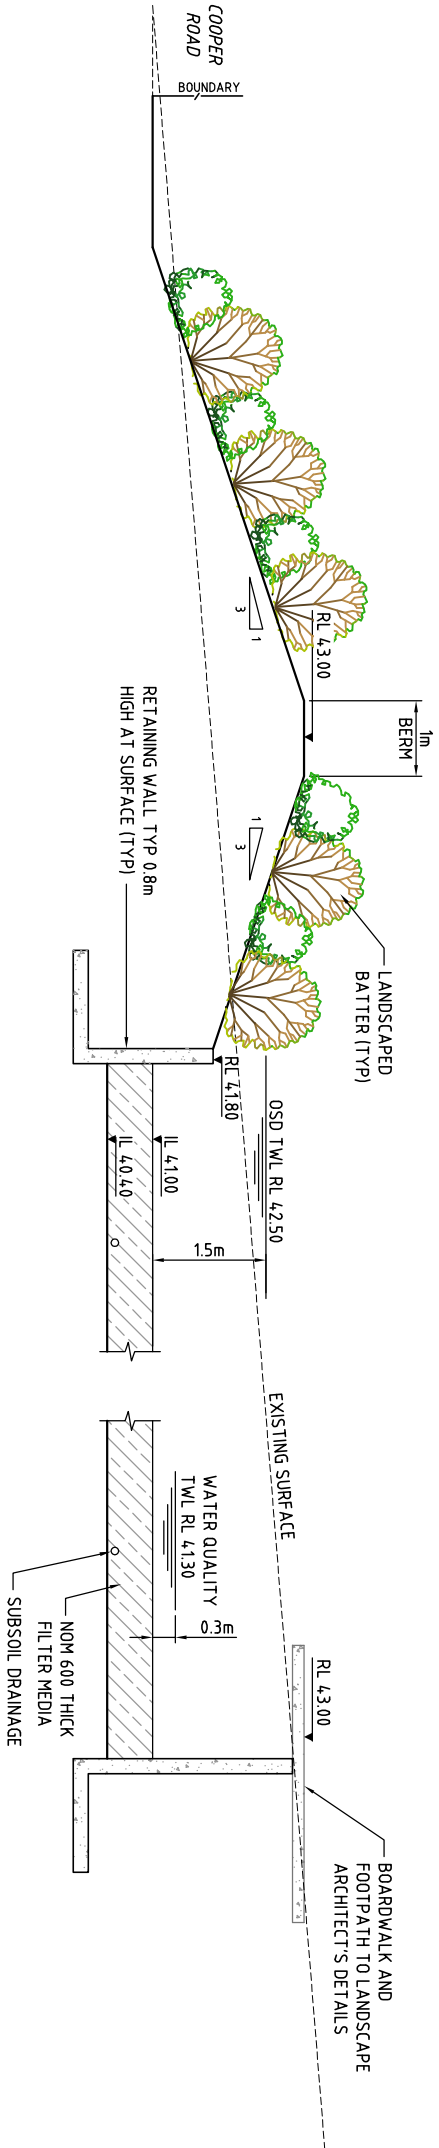

SECTION 2
SCALE 150

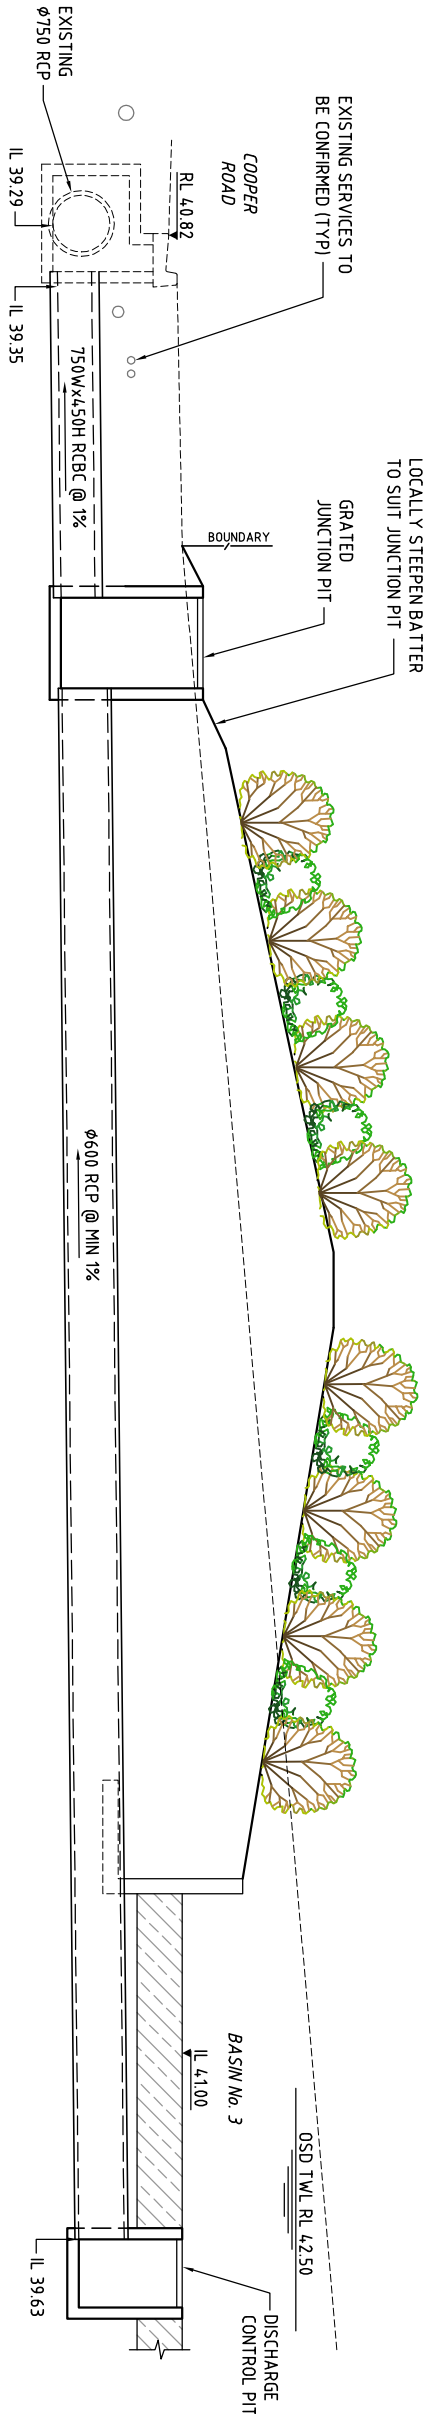

LONGITUDINAL SECTION - BASIN No. 3 DISCHARGE CONTROL PIT
TO COOPER ROAD
SCALE 150

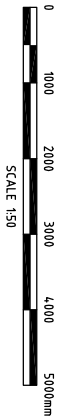

NOT CONSTRUCTION ISSUE

Rev	Date	Description
1	13/11/2009	DRAFT ISSUE FOR PROJECT APPLICATION
2	23/10/2009	ISSUE FOR COMMENT




© Cardno Ltd 2009
All Rights Reserved.
This document is produced by Cardno Ltd solely for the
benefit of and use by the client in accordance with the terms
of the contract. It is not to be used for any other purpose
without the written consent of Cardno Ltd. Cardno Ltd
accepts no responsibility or liability whatsoever to any third party
relying out of any use or reliance by third party on the content
of this document.



Date	Date	Date
13/11/2009	13/11/2009	13/11/2009
13/11/2009	13/11/2009	13/11/2009


POTTS HILL RESIDENTIAL PRECINCT

Date	Date	Date
23/10/2009	AHD	AS SHOWN
600246-045	Revision	2

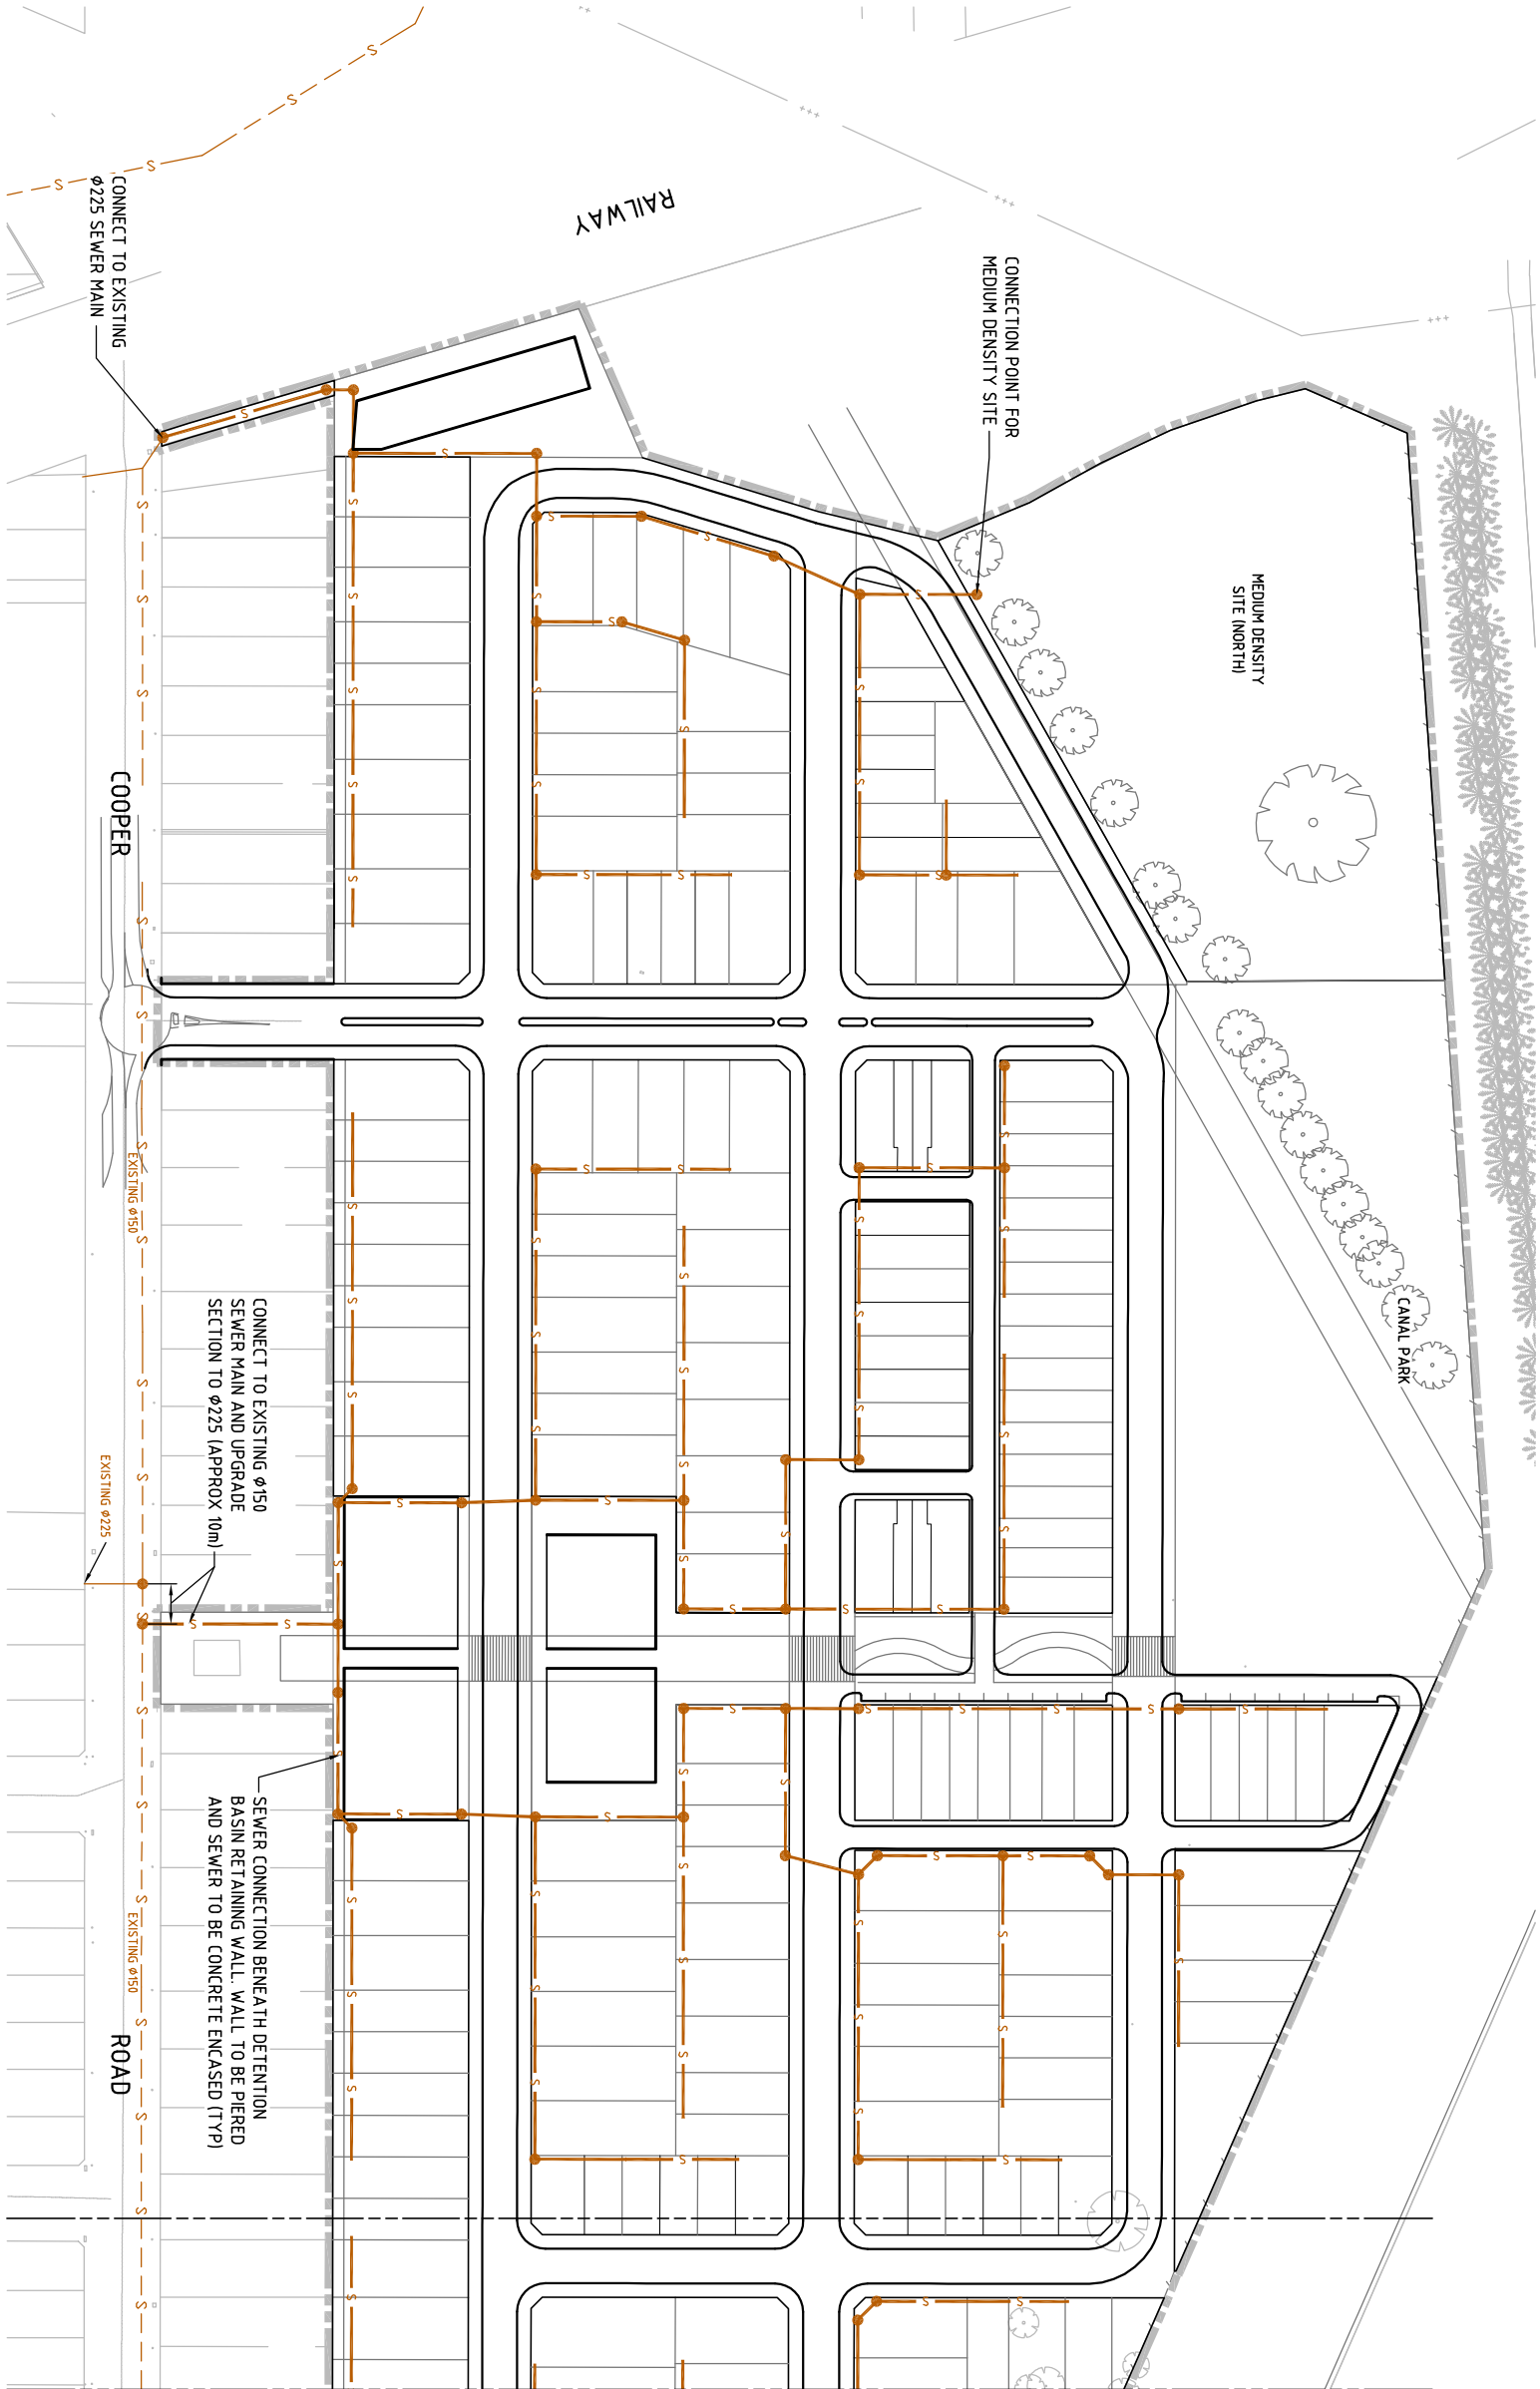

- LEGEND**
- EXISTING SEWER PIPE
 - PROPOSED SEWER PIPE
 - SEWER MAIN HOLE

- NOTES**
- LAYOUT IS PRELIMINARY ONLY
 - CONNECTION POINTS TO EXISTING NETWORK ARE SUBJECT TO SYDNEY WATER APPROVAL
 - REFER NOTES ON DRAWING 002 FOR ADDITIONAL SEWER NOTES

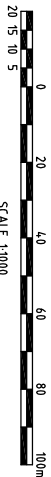

NOT CONSTRUCTION ISSUE

Rev	Date	Description	DPT	SGB
2	13/11/2009	DRAFT ISSUE FOR PROJECT APPLICATION	DPT	SGB
1	13/10/2009	ISSUE FOR COMMENT	DPT	SGB



© Cardno Ltd 2009
All Rights Reserved.
This document is produced by Cardno Ltd solely for the benefit of and use by the client in accordance with the terms of the contract. It is not to be used for any other purpose, in any form, or by any person, without the prior written consent of Cardno Ltd. Cardno Ltd accepts no liability for any loss or damage arising out of any use or reliance by third party on the content of this document.



Drawn	Date	Client
DPT	13/11/2009	LANDCOM
Checked	Date	
RTG	13/11/2009	
Designed	Date	
SGB	13/11/2009	
Verified	Date	
Approved	Date	

POTTS HILL RESIDENTIAL PRECINCT

CONCEPT SEWER LAYOUT
SHEET 1 OF 2

Status	Date	Drawn	Scale	Size
NOT FOR CONSTRUCTION	23/10/2009	AHD	AS SHOWN	A1
600246-050				2

ON A1 ORIGINAL



RESERVOIR No.2


EXISTING SYDNEY WATER
BUILDINGS (TO REMAIN)

ROAD

BRUNKER


COOPER

ROAD

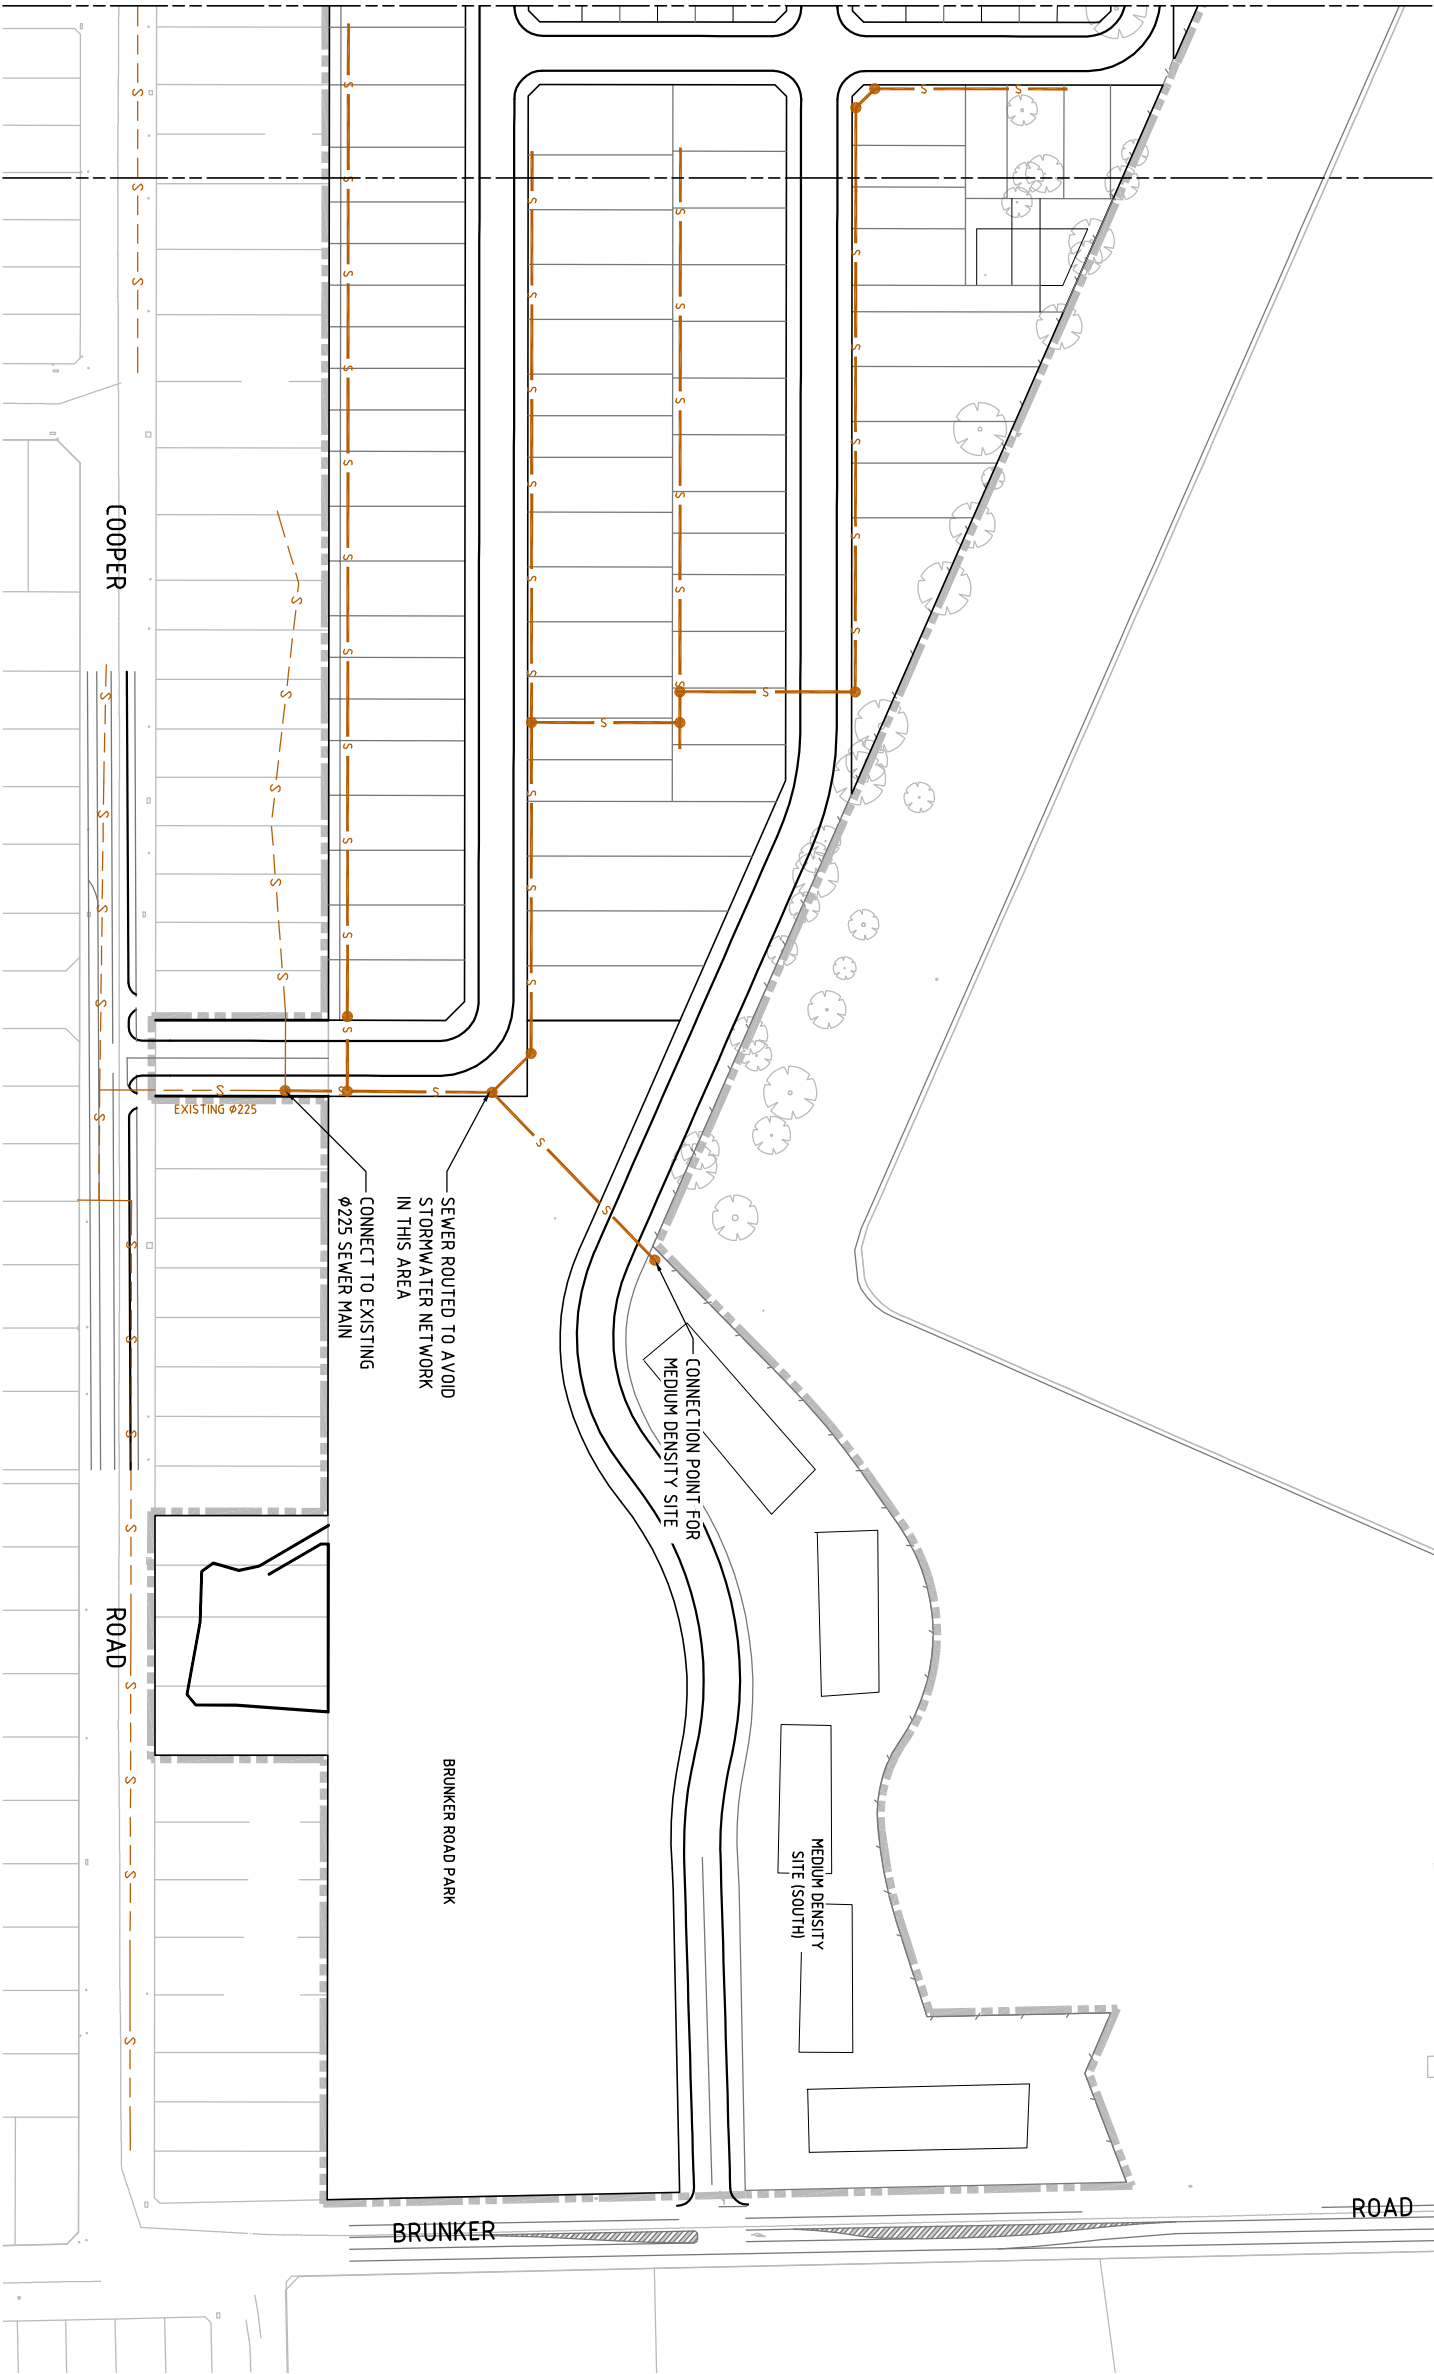

- LEGEND**
- EXISTING SEWER PIPE
 - PROPOSED SEWER PIPE
 - SEWER MAN HOLE

- NOTES**
- LAYOUT IS PRELIMINARY ONLY
 - CONNECTION POINTS TO EXISTING NETWORK ARE SUBJECT TO SYDNEY WATER APPROVAL
 - REFER NOTES ON DRAWING 002 FOR ADDITIONAL SEWER NOTES

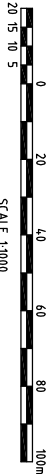

NOT CONSTRUCTION ISSUE

Rev	Date	Issue For Comment	Description	DPT	SGB
2	13/11/2009	DRAFT ISSUE FOR PROJECT APPLICATION		DPT	SGB
1	23/10/2009	ISSUE FOR COMMENT		DPT	SGB



© Cardno Ltd 2009
All Rights Reserved.
This document is produced by Cardno Ltd solely for the benefit of and use by the client in accordance with the terms of the contract. It is not to be used for any other purpose, in any form, or by any means, without the prior written consent of Cardno Ltd. Cardno Ltd accepts no liability for any loss or damage arising out of any use or reliance by third party on the content of this document.

Cardno
ABN 95 001 145 035
910 Pacific Highway, Gordon, NSW Australia 2072
Phone: (61) 2 946 7788 Fax: (61) 2 946 7792
Email: Sydney@cardno.com.au Web: www.cardno.com.au

Drawn	Date	Client
DPT	13/11/2009	LANDCOM
Checked	Date	
RTG	13/11/2009	
Designed	Date	
SGB	13/11/2009	
Verified	Date	
Approved	Date	

POTTS HILL RESIDENTIAL PRECINCT
CONCEPT SEWER LAYOUT
SHEET 2 OF 2

Status	Date	Drawn	Scale	Size
NOT FOR CONSTRUCTION	23/10/2009	AHD	AS SHOWN	A1
600246-051				
2				