


01 EAST CONTEXT ELEVATION  
1:1000

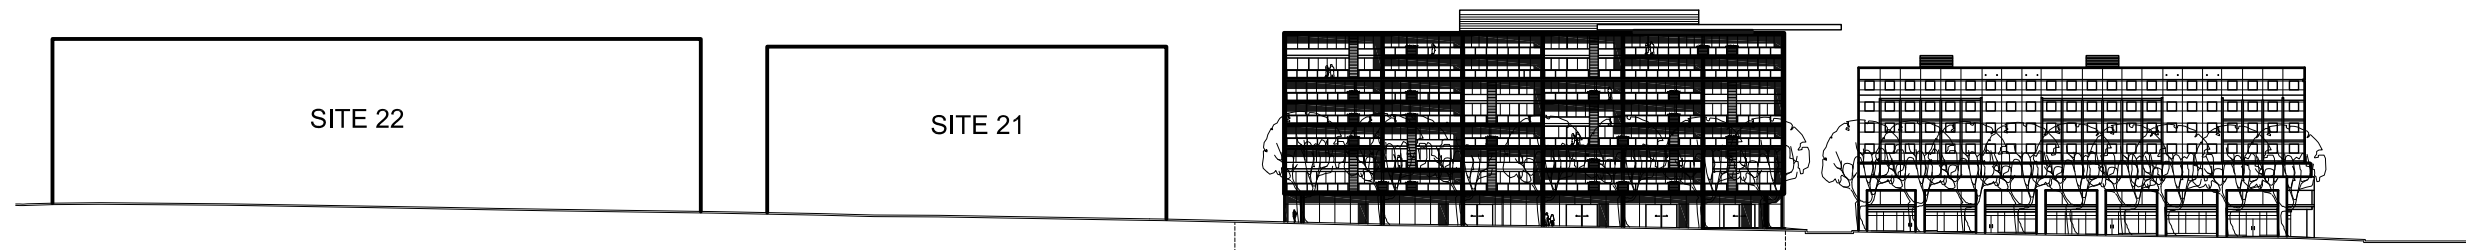

01 WEST CONTEXT ELEVATION  
1:1000

0 5 25 50m

**Cox Richardson**

Level 2, 204 Clarence Street, Sydney 2000 Australia  
Tel : 612 9267 9599 Fax : 612 9264 5844  
Email : sydney@cox.com.au

Architecture Planning Urban design Interior design Health facility design



Drawing Title  
Context Elevation (East / West) - Quest 22  
Scale  
1:1000  
Date  
12 - 08 - 2008

The Cox Group Pty Ltd ACN 002 535 891