


SITE 21

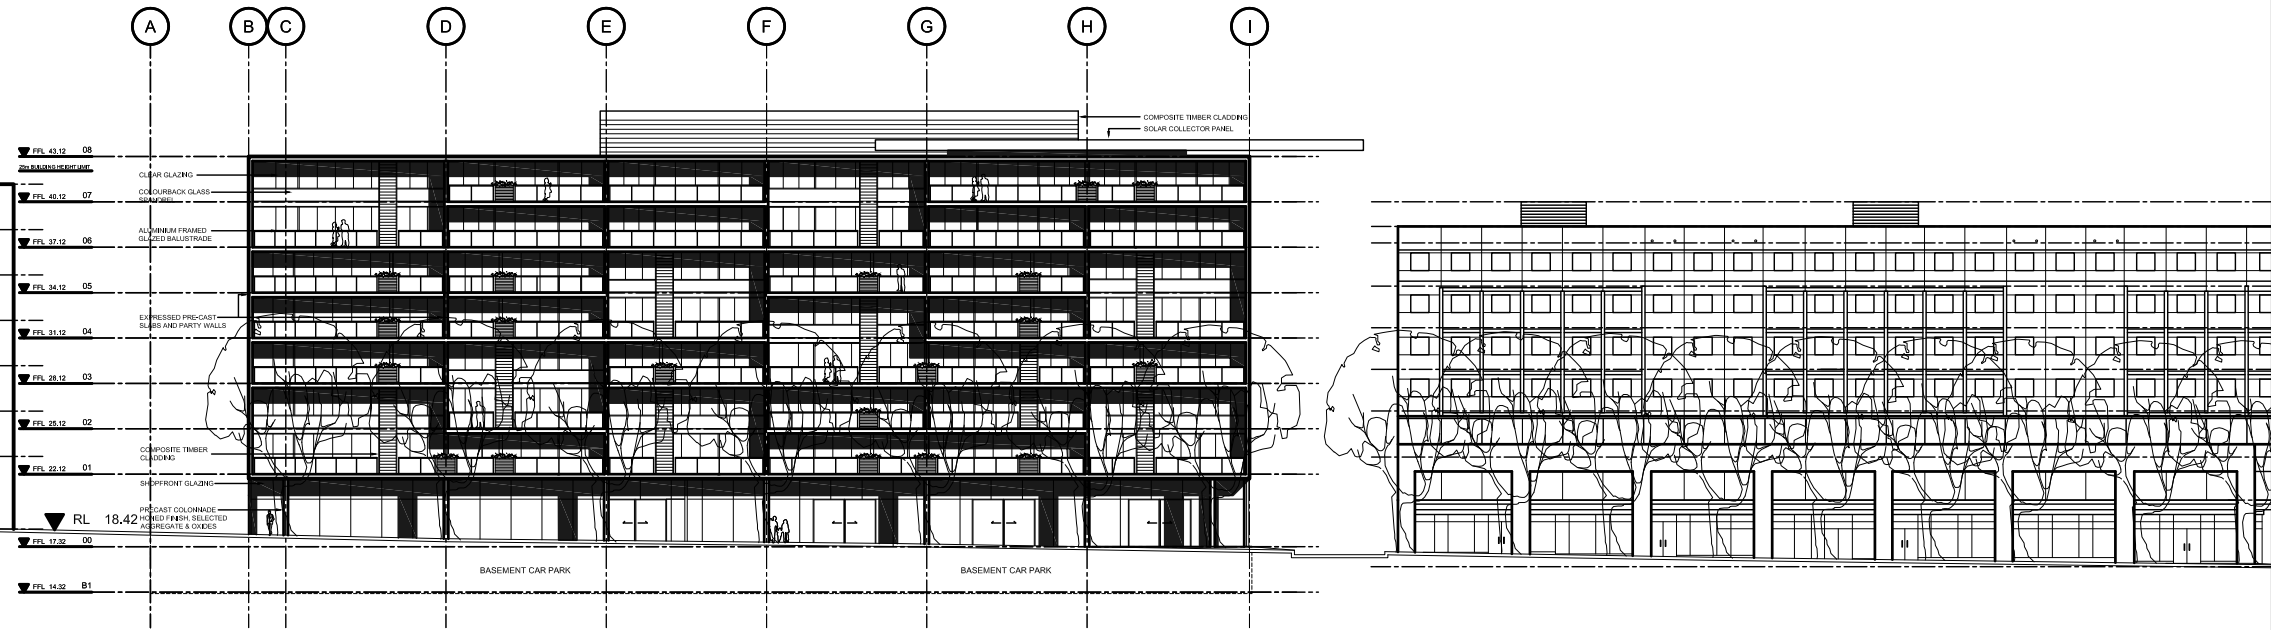

Cox Richardson

Level 2, 204 Clarence Street, Sydney 2000 Australia  
 Tel : 612 9267 9599 Fax : 612 9264 5844  
 Email : sydney@cox.com.au

Architecture Planning Urban design Interior design Health facility design



Drawing Title  
 East Context Elevation - Quest 22

Scale  
 1:500

Date  
 12 - 08 - 2008

The Cox Group Pty Ltd ACN 002 535 891