
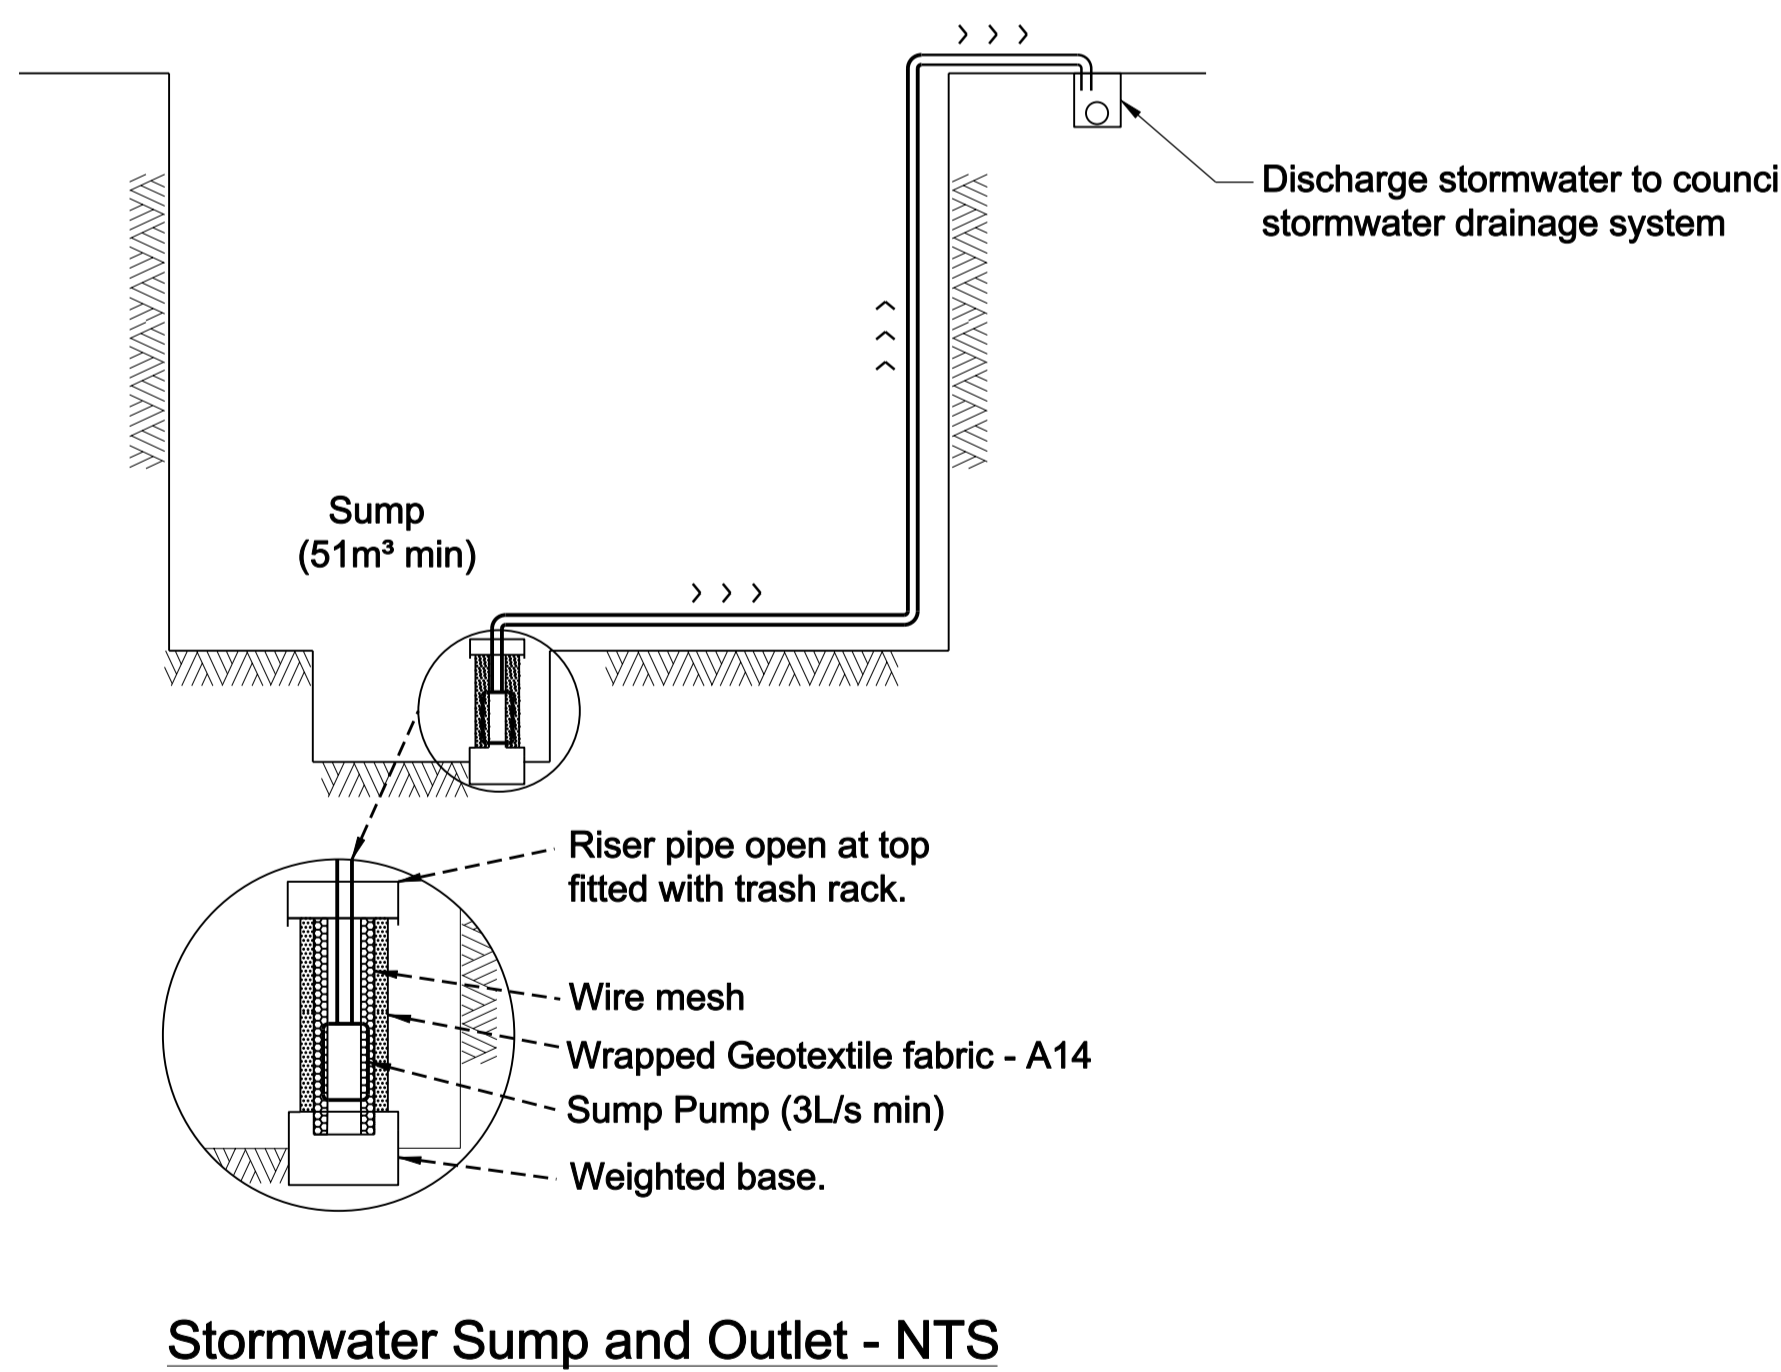
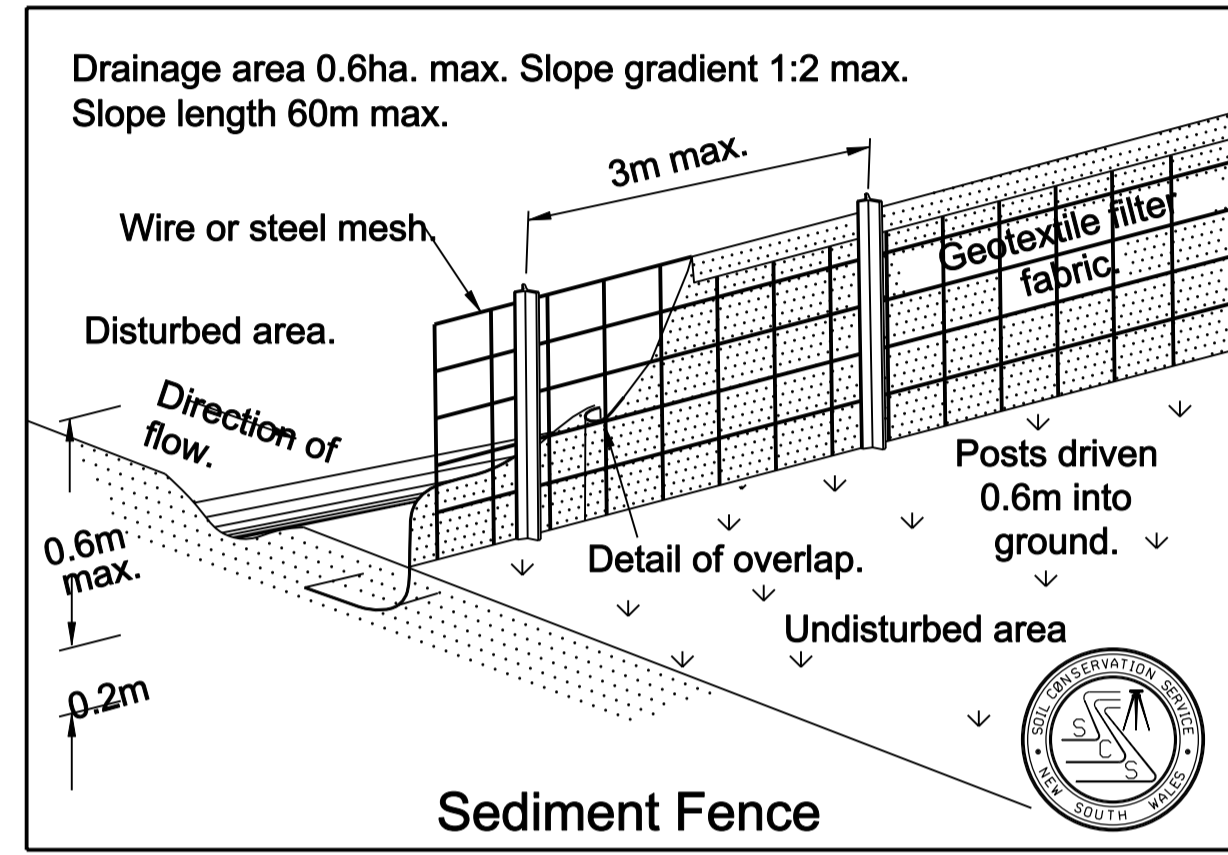


**NOTE**  
1. REFER DRAWING No. C010 FOR EROSION AND SEDIMENT CONTROL PLAN.

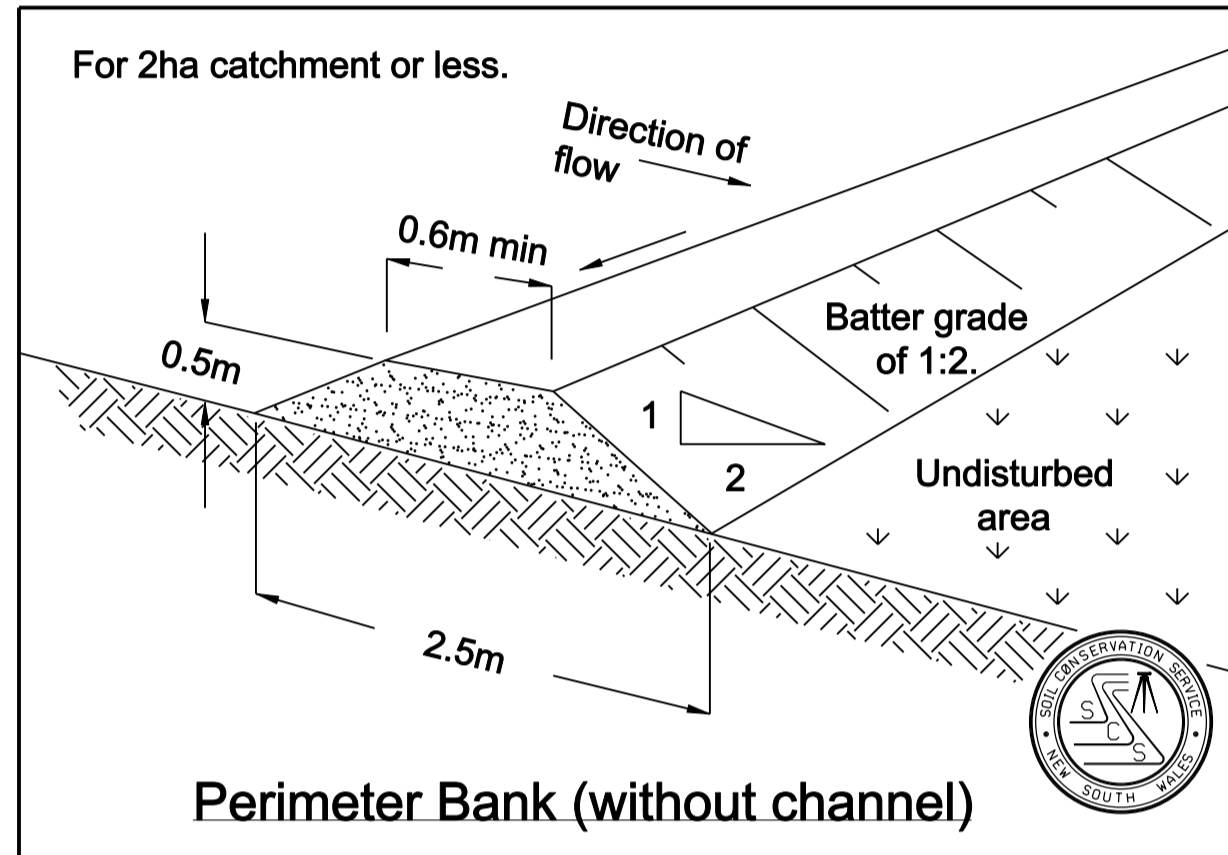

P01	18/12/08	CPL	LJM	RAH
ORIGINAL ISSUE				
Issue	Date	By	Chkd	Appd

Client  
SOPPROP Pty Ltd

Job Title  
QUEST APARTMENTS SITE 22  
SYDNEY OLYMPIC PARK

**ARUP**

Arup, Level 10, 201 Kent St  
Sydney, NSW, 2000  
Tel +61(02)9320 9320 Fax +61(02)9320 9321  
www.arup.com.au

Drawing Title  
EROSION & SEDIMENT CONTROL  
DETAILS

Drawing Status  
**PRELIMINARY DRAWING**  
Job No  
**205940-00** Drawing No  
**C011** Issue  
**P01**