




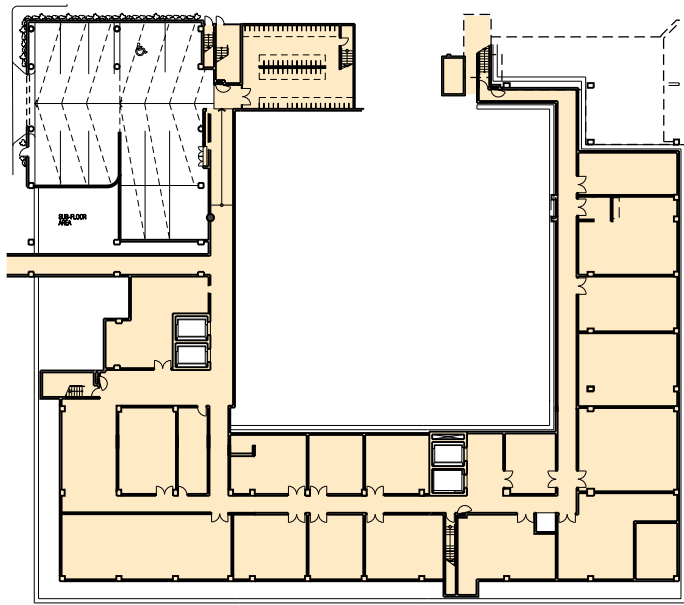


1 BASEMENT
SCALE 1:400

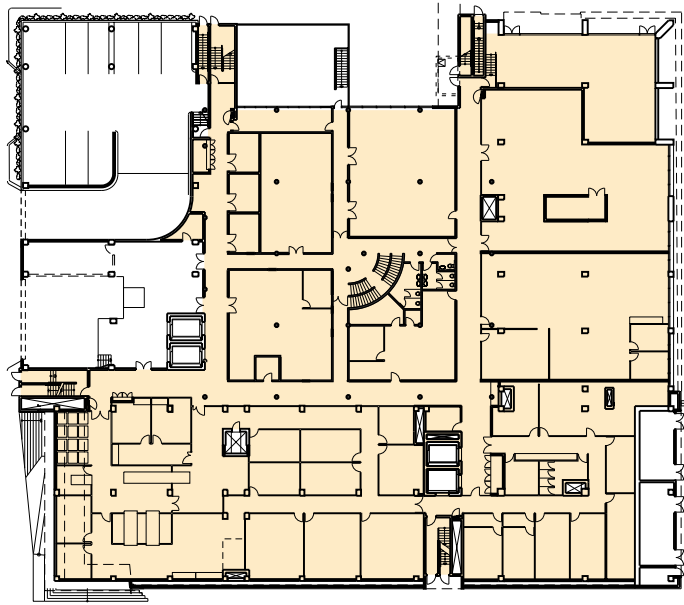


2 LEVEL 0
SCALE 1:400

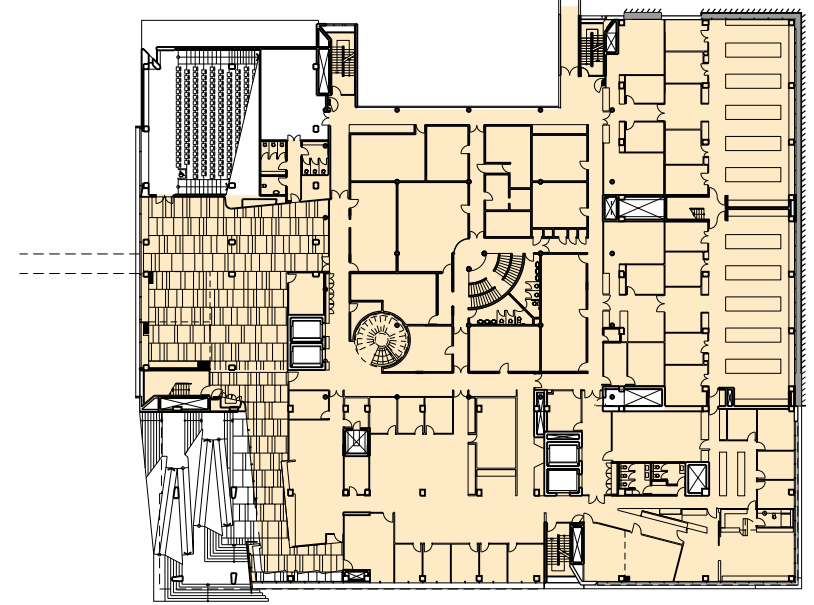


3 LEVEL 1
SCALE 1:400

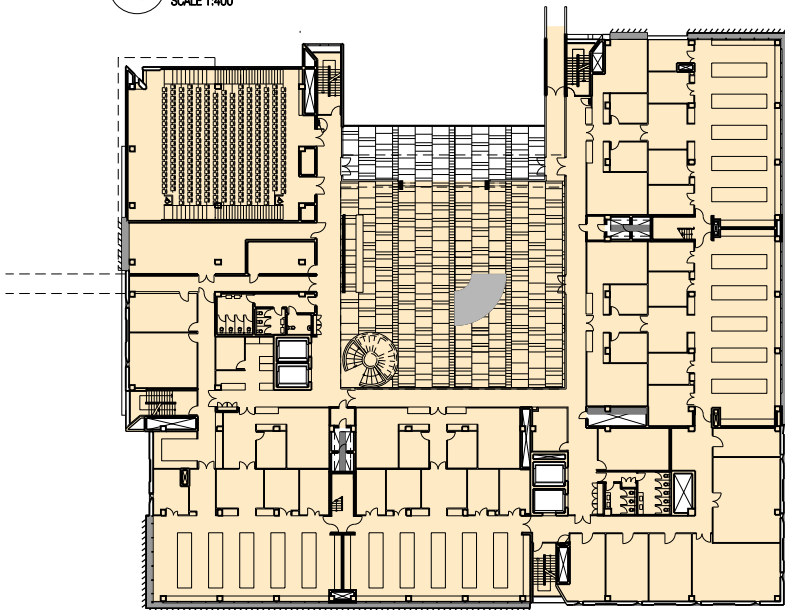


4 LEVEL 2
SCALE 1:400

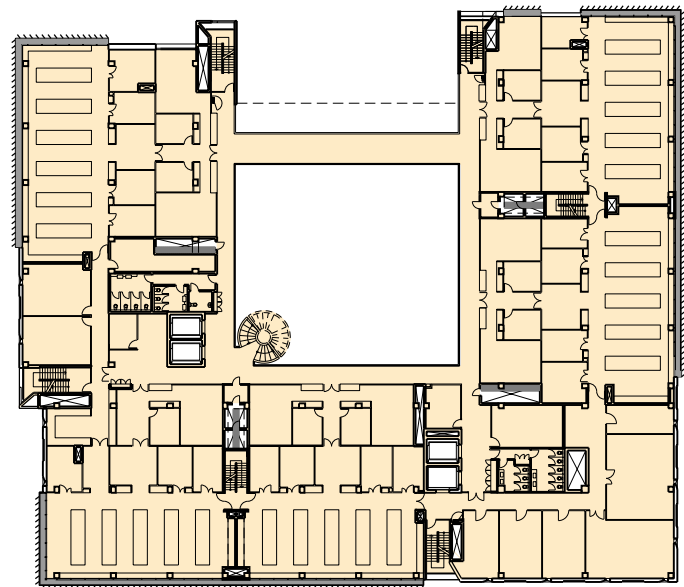

5 LEVEL 3/4
SCALE 1:400

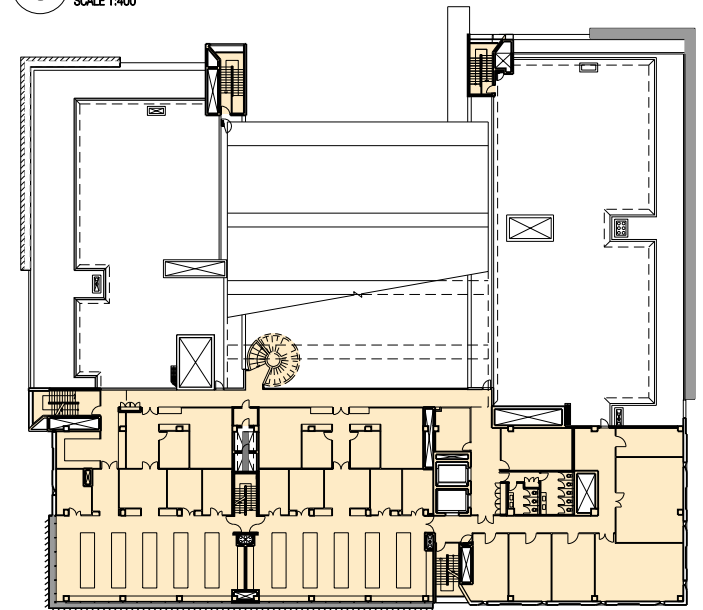

6 LEVEL 5
SCALE 1:400

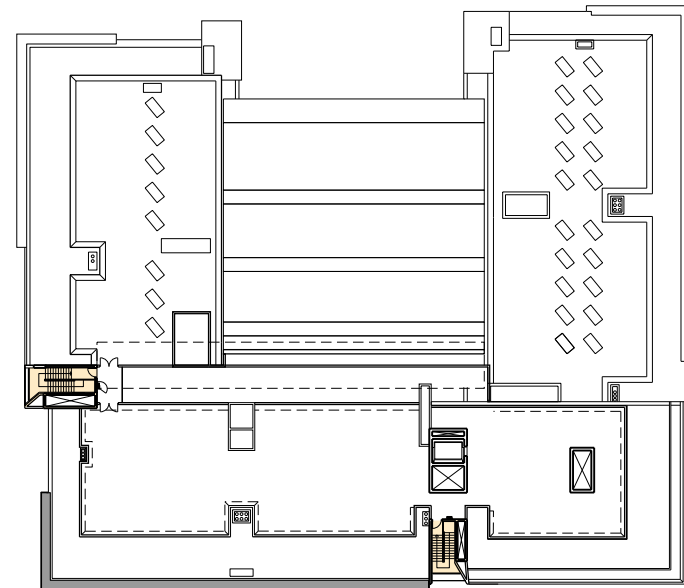

7 LEVEL 6 (PLANT)
SCALE 1:400

LEVEL	FSA
BASEMENT	1,890 m ²
LEVEL 0	2,900 m ²
LEVEL 1	3,250 m ²
LEVEL 2	3,560 m ²
LEVEL 3	3,090 m ²
LEVEL 4	3,090 m ²
LEVEL 5	1,430 m ²
LEVEL 6	50 m ²
TOTAL	19,260 m²
SITE AREA	4,772 m ²
FSR	4.03 : 1

revision	date	description	by	note
A	17 FEBRUARY 2008	ENVIRONMENTAL ASSESSMENT	RP/MO	Do not scale from drawings. All dimensions to be checked on site before commencement of work. All discrepancies to be brought to the attention of the Architect. This drawing is copyright and the property of the author, and must not be released, copied or used without the express authority of Anchor Mortlock Woolley Pty. Ltd.
18/02/2008	4:23:37 PM	R:\0807-CHMR\0807\0807EA-140.dgn		

Anchor/Mortlock/Woolley

Suite C3.16, Level 3, 22-36 Mountain Street, Ultimo NSW 2007, Australia
T + 61 2 9280 2445 F + 61 2 9280 2448 E amw@amwarchitects.com.au
Nominated Architects: Dale Swan Cert. No. 3316. PHB Design Cert. No. 6174

project
**REDEVELOPMENT OF CHILDREN'S
MEDICAL RESEARCH INSTITUTE**
client
CHILDREN'S MEDICAL RESEARCH INSTITUTE

drawing
AREA PLANS

scale 1:400(BA1), 1:500(BA3)	0 4 8 20m
drawn by RP/MO/SC	
project no 0807	drawing no EA-140 revision A