


Appendix C

Title Info Plan – ADW Johnson Pty Ltd

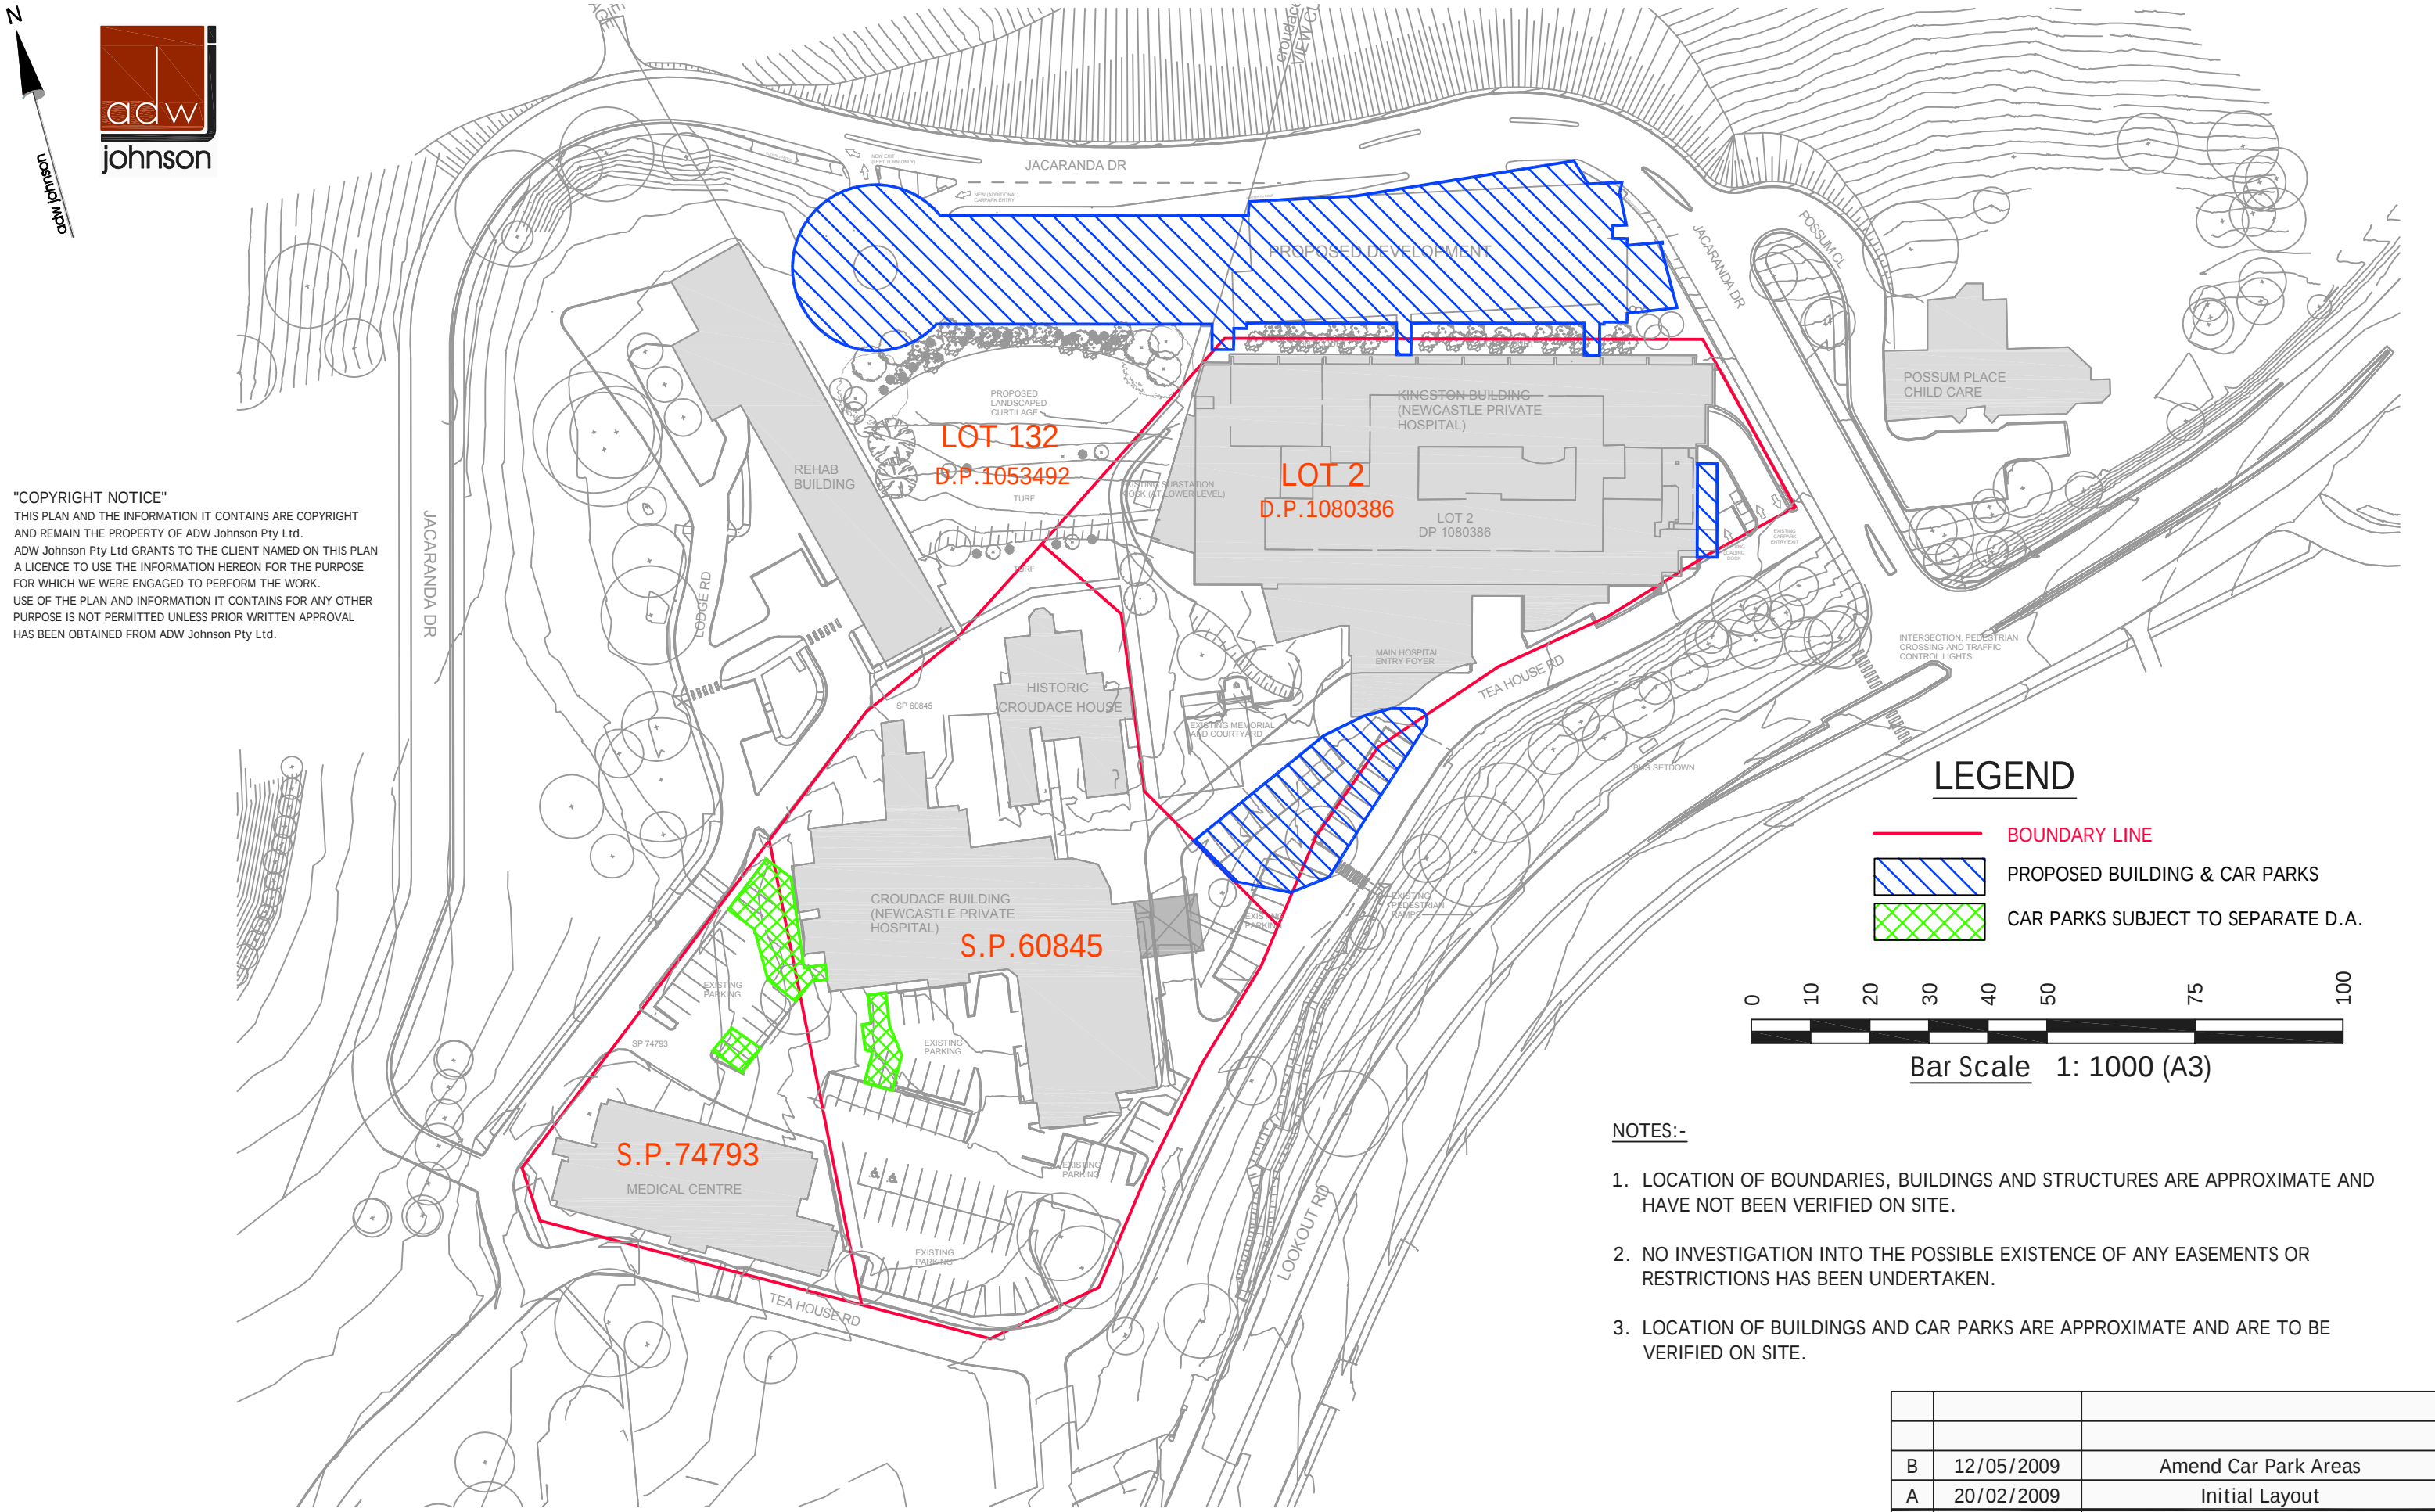


"COPYRIGHT NOTICE"
THIS PLAN AND THE INFORMATION IT CONTAINS ARE COPYRIGHT AND REMAIN THE PROPERTY OF ADW Johnson Pty Ltd. ADW Johnson Pty Ltd GRANTS TO THE CLIENT NAMED ON THIS PLAN A LICENCE TO USE THE INFORMATION HEREON FOR THE PURPOSE FOR WHICH WE WERE ENGAGED TO PERFORM THE WORK. USE OF THE PLAN AND INFORMATION IT CONTAINS FOR ANY OTHER PURPOSE IS NOT PERMITTED UNLESS PRIOR WRITTEN APPROVAL HAS BEEN OBTAINED FROM ADW Johnson Pty Ltd.

LEGEND

BOUNDARY LINE

PROPOSED BUILDING & CAR PARKS

CAR PARKS SUBJECT TO SEPARATE D.A.

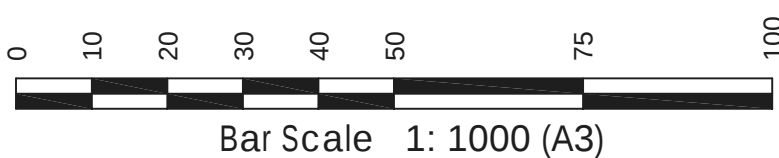

- NOTES:-**
- 1. LOCATION OF BOUNDARIES, BUILDINGS AND STRUCTURES ARE APPROXIMATE AND HAVE NOT BEEN VERIFIED ON SITE.
 - 2. NO INVESTIGATION INTO THE POSSIBLE EXISTENCE OF ANY EASEMENTS OR RESTRICTIONS HAS BEEN UNDERTAKEN.
 - 3. LOCATION OF BUILDINGS AND CAR PARKS ARE APPROXIMATE AND ARE TO BE VERIFIED ON SITE.

B	12/05/2009	Amend Car Park Areas
A	20/02/2009	Initial Layout
Ver.	Date	Comment

Information Provided Through
RH Landsearch P/L
Ph. 0411620648 Fax.

Title Search

LEAP Legal
An Approved LPI NSW
Information Broker

LAND AND PROPERTY INFORMATION NEW SOUTH WALES - TITLE SEARCH

FOLIO: 132/1053492

SEARCH DATE	TIME	EDITION NO	DATE
18/2/2009	9:35 AM	6	6/11/2008

LAND

LOT 132 IN DEPOSITED PLAN 1053492
AT RANKIN PARK
LOCAL GOVERNMENT AREA NEWCASTLE
PARISH OF NEWCASTLE COUNTY OF NORTHUMBERLAND
TITLE DIAGRAM DP1053492

FIRST SCHEDULE

HUNTER NEW ENGLAND AREA HEALTH SERVICE (CN AD128716)

SECOND SCHEDULE (29 NOTIFICATIONS)

- 1 RESERVATIONS AND CONDITIONS IN THE CROWN GRANT(S) AFFECTING THE PART(S) SHOWN SO BURDENED IN THE TITLE DIAGRAM
- 2 D268968 COVENANT AFFECTING THE PART SHOWN SO BURDENED IN THE TITLE DIAGRAM.
- 3 C546550 EASEMENT FOR DRAINAGE (J) APPURTENANT TO THE PART(S) OF THE LAND ABOVE DESCRIBED SHOWN SO BENEFITED IN THE TITLE DIAGRAM AFFECTING THE LAND SHOWN IN DP335058
- 4 Q991927 EASEMENT FOR WATERMAIN, PIPELINE AND CONTROL LINE 3.66 WIDE (Y) AFFECTING THE PART(S) SHOWN SO BURDENED IN THE TITLE DIAGRAM
- 5 X687600 EASEMENT FOR PIPELINE ACCESS AND CONTROL CABLE 3.66 WIDE AND VARIABLE WIDTH (V) AFFECTING THE PART(S) SHOWN SO BURDENED IN THE TITLE DIAGRAM
- 6 Y73466 EASEMENT FOR ELECTRICITY TRANSMISSION LINE AND ACCESS 20.5 WIDE AFFECTING THE PART(S) SHOWN SO BURDENED IN THE TITLE DIAGRAM
- 7 DP876245 EASEMENT FOR SERVICES VARIABLE WIDTH AFFECTING THE PART(S) SHOWN SO BURDENED IN THE TITLE DIAGRAM
- 8 DP876245 RIGHT OF WAY VARIABLE WIDTH REFERRED TO AND NUMBERED (6) IN THE S.88B INSTRUMENT
- 9 DP876245 RIGHT OF WAY VARIABLE WIDTH REFERRED TO AND NUMBERED (9) IN THE S.88B INSTRUMENT
- 10 DP876245 EASEMENT FOR WATER MAIN OVER EXISTING LINE OF PIPE (APPROXIMATE POSITION) AFFECTING THE PART(S) SHOWN SO BURDENED IN THE TITLE DIAGRAM
- 11 DP876245 EASEMENT FOR GAS PIPELINE OVER EXISTING LINE OF PIPE (APPROXIMATE POSITION) APPURTENANT TO THE LAND ABOVE DESCRIBED
- 12 DP876245 EASEMENT FOR SEWER LINE OVER EXISTING LINE OF PIPE

END OF PAGE 1 - CONTINUED OVER

37842

PRINTED ON 18/2/2009

LAND AND PROPERTY INFORMATION NEW SOUTH WALES - TITLE SEARCH

FOLIO: 132/1053492

PAGE 2

SECOND SCHEDULE (29 NOTIFICATIONS) (CONTINUED)

- (APPROXIMATE POSITION) APPURTENANT TO THE LAND ABOVE DESCRIBED
- 13 DP876245 EASEMENT TO DRAIN WATER 2 WIDE AFFECTING THE PART(S) SHOWN SO BURDENED IN THE TITLE DIAGRAM
- 14 DP876245 EASEMENT FOR WATER SUPPLY LINE OVER EXISTING LINE OF PIPE (APPROXIMATE POSITION) APPURTENANT TO THE LAND ABOVE DESCRIBED
- 15 8390511 LEASE TO VODAFONE NETWORK PTY LIMITED OF VODAFONE BTS SITE NO.2335B AND SHOWN HATCHED BLACK IN PLAN WITH 8390511. EXPIRES: 30/9/2007. OPTION OF RENEWAL: 10 YEARS.
- AD400187 LEASE OF LEASE 8390511 TO OPTUS MOBILE PTY LIMITED OF THE PART SHOWN HATCHED IN PLAN WITH AD400187. EXPIRES: 29/9/2007.
- 16 DP1053492 RIGHT OF CARRIAGEWAY VARIABLE WIDTH AFFECTING THE PART(S) SHOWN SO BURDENED IN THE TITLE DIAGRAM
- 17 DP1053492 EASEMENT FOR ELECTRICITY TRANSMISSION LINE AND ACCESS THERETO 15 WIDE (B) AFFECTING THE PART(S) SHOWN SO BURDENED IN THE TITLE DIAGRAM
- 18 DP1053492 EASEMENT FOR ELECTRICITY TRANSMISSION LINE AND ACCESS THERETO 15 WIDE AND VARIABLE (C) AFFECTING THE PART(S) SHOWN SO BURDENED IN THE TITLE DIAGRAM
- 19 DP1065634 RIGHT OF WAY 7 METRE(S) WIDE AND VARIABLE AFFECTING THE PART(S) SHOWN SO BURDENED IN DP1065634
- 20 DP1065634 EASEMENT FOR SERVICES VARIABLE WIDTH AFFECTING THE PART(S) SHOWN SO BURDENED IN DP1065634
- 21 DP1080386 EASEMENT FOR WATER MAIN 2 METRE(S) WIDE (L) AFFECTING THE PART(S) SHOWN SO BURDENED IN DP1080386
- 22 DP1080386 EASEMENT FOR UNDERGROUND ELECTRICITY CABLES AND ACCESS 2 METRE(S) WIDE (N) AFFECTING THE PART(S) SHOWN SO BURDENED IN DP1080386
- 23 DP1080386 EASEMENT FOR OVERHEAD ELECTRICITY CABLES AND ACCESS 15 WIDE (T) AFFECTING THE PART(S) SHOWN SO BURDENED IN DP1080386
- 24 DP1080386 EASEMENT TO DRAIN WATER 2 METRE(S) WIDE (X) AFFECTING THE PART(S) SHOWN SO BURDENED IN DP1080386
- 25 DP1080386 EASEMENT TO DRAIN WATER 2 METRE(S) WIDE AND LIMITED IN HEIGHT AND DEPTH (Y) AFFECTING THE PART(S) SHOWN SO BURDENED IN DP1080386
- 26 DP1080386 EASEMENT TO DRAIN WATER VARIABLE WIDTH (Z) AFFECTING THE PART(S) SHOWN SO BURDENED IN DP1080386
- 27 AD128717 LEASE TO HOSPITAL SOLUTIONS PTY LIMITED OF SHOPS 4, 10, 11 & 12, SITE "B", JOHN HUNTER HOSPITAL, 1 LOOKOUT ROAD, NEW LAMBTON HEIGHTS. EXPIRES: 28/2/2012. OPTION OF RENEWAL: 5 YEARS.
- AD128718 LEASE OF LEASE AD128717 TO NEWCASTLE PERMANENT

END OF PAGE 2 - CONTINUED OVER

37842

PRINTED ON 18/2/2009

LAND AND PROPERTY INFORMATION NEW SOUTH WALES - TITLE SEARCH

FOLIO: 132/1053492

PAGE 3

SECOND SCHEDULE (29 NOTIFICATIONS) (CONTINUED)

BUILDING SOCIETY LIMITED OF SHOP 12, SITE "B" JOHN HUNTER HOSPITAL, LOOKOUT ROAD, NEW LAMBTON.
EXPIRES: 27/2/2012. OPTION OF RENEWAL: 5 YEARS LESS 1 DAY.

AE40852 LEASE OF LEASE AD128717 TO H S CATERER PTY LIMITED OF SHOPS 4,10,11 , SITE B JOHN HUNTER HOSPITAL, 1 LOOKOUT ROAD, NEW LAMBTON. EXPIRES: 27/2/2012. OPTION OF RENEWAL: 5 YEARS AND LESS 1 DAY.

28 AE197805 LEASE TO HOSPITAL SOLUTIONS PTY LIMITED BEING SITE "A" BEING SHOPS 1, 2, 5, 6, 8, 13, 15 & 16/1 LOOKOUT RD, NEW LAMBTON HEIGHTS, JOHN HUNTER HOSPITAL. EXPIRES: 31/7/2013. OPTION OF RENEWAL: FIVE YEARS.

AE299552 LEASE OF LEASE AE197805 TO MICHAEL DANVERS OF SITE "A" SHOP 5, JOHN HUNTER HOSPITAL, 1 LOOKOUT ROAD, NEW LAMBTON HEIGHTS. EXPIRES: 31/8/2010. OPTION OF RENEWAL: 2 YEARS.

AE299553 LEASE OF LEASE AE197805 TO LAVISH FLOWERS PTY LIMITED OF SITE "A" SHOP 6, JOHN HUNTER HOSPITAL, 1 LOOKOUT ROAD, NEW LAMBTON HEIGHTS. EXPIRES: 31/8/2012. OPTION OF RENEWAL: 4 YEARS.

29 AE309716 LEASE TO HOSPITAL SOLUTIONS PTY LIMITED OF SHOP 7 JOHN HUNTER HOSPITAL, LOOKOUT ROAD, NEW LAMBTON. EXPIRES: 31/8/2013. OPTION OF RENEWAL: 5 YEARS.

* AE341346 LEASE OF LEASE AE309716 TO MICHAEL CONNORS & DIVESH KANA EXPIRES: 30/8/2013. OPTION OF RENEWAL: 5 YEARS LESS 1 DAY.

* AE384752 MORTGAGE OF LEASE AE341346 TO BANK OF WESTERN AUSTRALIA LTD

NOTATIONS

UNREGISTERED DEALINGS: NIL

*** END OF SEARCH ***

Information Provided Through

RH Landsearch P/L
Ph. 0411620648 Fax.

Title Search

LEAP Legal

An Approved LPI NSW
Information BrokerLAND AND PROPERTY INFORMATION NEW SOUTH WALES - TITLE SEARCH
-----FOLIO: 2/1080386

SEARCH DATE	TIME	EDITION NO	DATE
-----	----	-----	----
18/2/2009	9:36 AM	4	19/11/2007

LAND
-----LOT 2 IN DEPOSITED PLAN 1080386
AT NEW LAMBRON HEIGHTS
LOCAL GOVERNMENT AREA NEWCASTLE
PARISH OF NEWCASTLE COUNTY OF NORTHUMBERLAND
TITLE DIAGRAM DP1080386FIRST SCHEDULE

NIB HEALTH FUNDS LIMITED

SECOND SCHEDULE (24 NOTIFICATIONS)

- 1 RESERVATIONS AND CONDITIONS IN THE CROWN GRANT(S)
- 2 D268968 COVENANT
- 3 C546550 EASEMENT FOR DRAINAGE (J) APPURTENANT TO THE LAND ABOVE DESCRIBED
- 4 DP876245 EASEMENT FOR SERVICES VARIABLE WIDTH APPURTENANT TO THE LAND ABOVE DESCRIBED
- 5 DP876245 RIGHT OF WAY VARIABLE WIDTH APPURTENANT TO THE LAND ABOVE DESCRIBED
- 6 DP876245 EASEMENT FOR GAS PIPELINE OVER EXISTING LINE OF PIPE (APPROXIMATE POSITION) AFFECTING THE PART(S) SHOWN SO BURDENED IN THE TITLE DIAGRAM
- 7 DP876245 EASEMENT FOR CAR PARKING 5.5 WIDE APPURTENANT TO THE LAND ABOVE DESCRIBED
- 8 DP876245 POSITIVE COVENANT
- 9 DP876245 RESTRICTION(S) ON THE USE OF LAND
- 10 DP1065634 RIGHT OF WAY VARIABLE WIDTH AFFECTING THE PART(S) SHOWN SO BURDENED IN THE TITLE DIAGRAM
- 11 DP1065634 RIGHT OF WAY 7 METRE(S) WIDE AND VARIABLE APPURTENANT TO THE LAND ABOVE DESCRIBED
- 12 DP1065634 EASEMENT FOR SERVICES VARIABLE WIDTH APPURTENANT TO THE LAND ABOVE DESCRIBED
- 13 DP1080386 RIGHT OF ACCESS 6 METRE(S) WIDE AND VARIABLE (F) AFFECTING THE PART(S) SHOWN SO BURDENED IN THE TITLE DIAGRAM
- 14 DP1080386 EASEMENT FOR UNLOADING BULK LIQUID OXYGEN 6 WIDE (G) APPURTENANT TO THE LAND ABOVE DESCRIBED
- 15 DP1080386 EASEMENT FOR BULK LIQUID OXYGEN TANK 4 WIDE (H) APPURTENANT TO THE LAND ABOVE DESCRIBED
- 16 DP1080386 EASEMENT FOR WATER AND ELECTRICITY SERVICES OVER

END OF PAGE 1 - CONTINUED OVER

37842

PRINTED ON 18/2/2009

LAND AND PROPERTY INFORMATION NEW SOUTH WALES - TITLE SEARCH
-----FOLIO: 2/1080386

PAGE 2

SECOND SCHEDULE (24 NOTIFICATIONS) (CONTINUED)

- EXISTING LINE OF PIPES AND CABLES (J) APPURTENANT TO THE LAND ABOVE DESCRIBED
- 17 DP1080386 EASEMENT FOR BULK LIQUID OXYGEN PIPE OVER EXISTING LINE OF PIPE (K) APPURTENANT TO THE LAND ABOVE DESCRIBED
- 18 DP1080386 RIGHT OF ACCESS 6.2 METRE(S) WIDE LIMITED IN HEIGHT AND DEPTH (P) AFFECTING THE PART(S) SHOWN SO BURDENED IN THE TITLE DIAGRAM
- 19 DP1080386 EASEMENT FOR PARKING 5.5 WIDE AND LIMITED IN HEIGHT AND DEPTH (Q) AFFECTING THE PART(S) SHOWN SO BURDENED IN THE TITLE DIAGRAM
- 20 DP1080386 EASEMENT FOR UNDERGROUND ELECTRICITY CABLES AND ACCESS 2 METRE(S) WIDE (N) AFFECTING THE PART(S) SHOWN SO BURDENED IN THE TITLE DIAGRAM
- 21 DP1080386 EASEMENT FOR ELECTRICITY SUBSTATION AND ACCESS VARIABLE WIDTH AND LIMITED IN HEIGHT (R) AFFECTING THE PART(S) SHOWN SO BURDENED IN THE TITLE DIAGRAM
- 22 DP1080386 EASEMENT TO DRAIN WATER 2 METRE(S) WIDE (X) APPURTENANT TO THE LAND ABOVE DESCRIBED
- 23 DP1080386 EASEMENT TO DRAIN WATER VARIABLE WIDTH (Z) APPURTENANT TO THE LAND ABOVE DESCRIBED
- 24 AD573409 LEASE TO NEWCASTLE PRIVATE HOSPITAL PTY LIMITED EXPIRES: 31/5/2020. OPTION OF RENEWAL: 5 YEARS WITH A FURTHER OPTION OF 5 YEARS.

NOTATIONS

UNREGISTERED DEALINGS: NIL

*** END OF SEARCH ***

DP1053492

Registered 02.09.2002

This is sheet 2 of my plan in 2 sheets dated 5/11/1999

Surveyor registered under Surveyors Act 1929


This is sheet 2 of the plan of 2 sheets approved by Subdivision Certificate No. 7124

G. M. M. 02.09.2002

For use where space is insufficient in any panel on Plan Form 2

Reduction Ratio 1:800

SURVEYOR'S REFERENCE: 13249/2

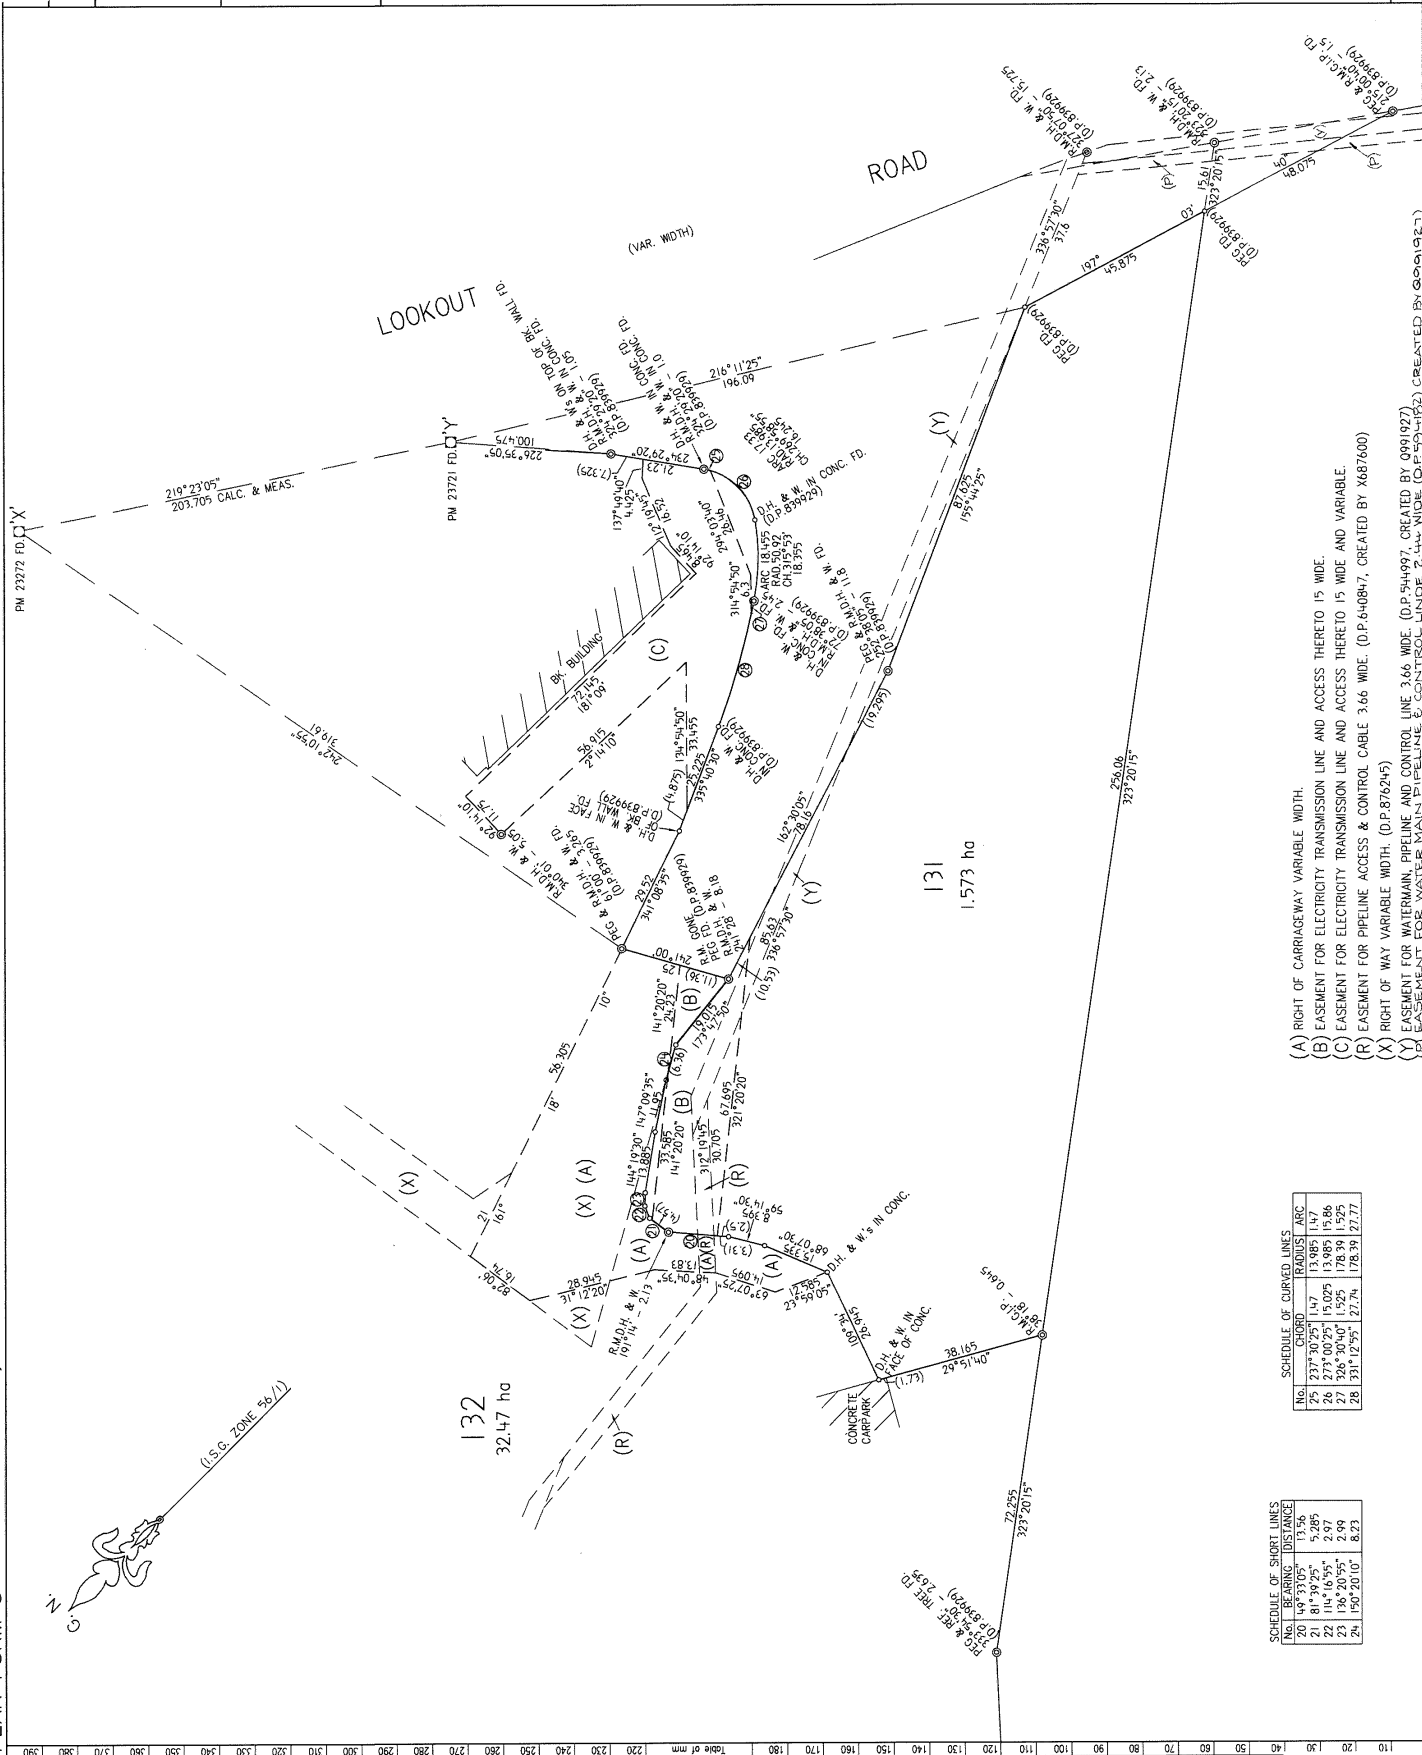

Plan Drawing only to appear in this space

Ref: R165553 / Doc: DP 1053492 P / Rev: 04-Jun-2003 / Sts: SC, OK / P: 09-Apr-2008 11:03 / Pgs: ALL / Seq: 2 of 2

PLAN FORM 2

SIGNATURE AND SEALS ONLY.



KEITH BRYAN
Director
DAVID LITTLEWOOD
Surveyor
TERRY CLARK
Authorised Officer
Planning & Development Services



The Common Seal of Newcastle & Newcastle City Council
was hereunto affixed by authority of
the Board of Directors in the
presence of
[Signature]

Department of Lands Approval

I, [Signature], in approving this plan certify that all necessary approvals in regard to the location of the land shown herein have been given.

Signature: _____
Date: _____
File No.: _____
Office: _____

Subdivision Certificate

I hereby certify that the provisions of a190 of the Environmental Planning and Assessment Act 1979 have been satisfied in relation to the proposed subdivision.


Subdivision Certificate No.: 7487
Date of endorsement: 04/05/2005
Accreditation No.: DA 04/06/02

Consent Authority: Newcastle City Council

Note: When the plan is to be lodged electronically in Land and Property Information, it must include a signature in an electronic or digital form.

* Delete whichever is inapplicable.

Plan Drawing only to appear in this space

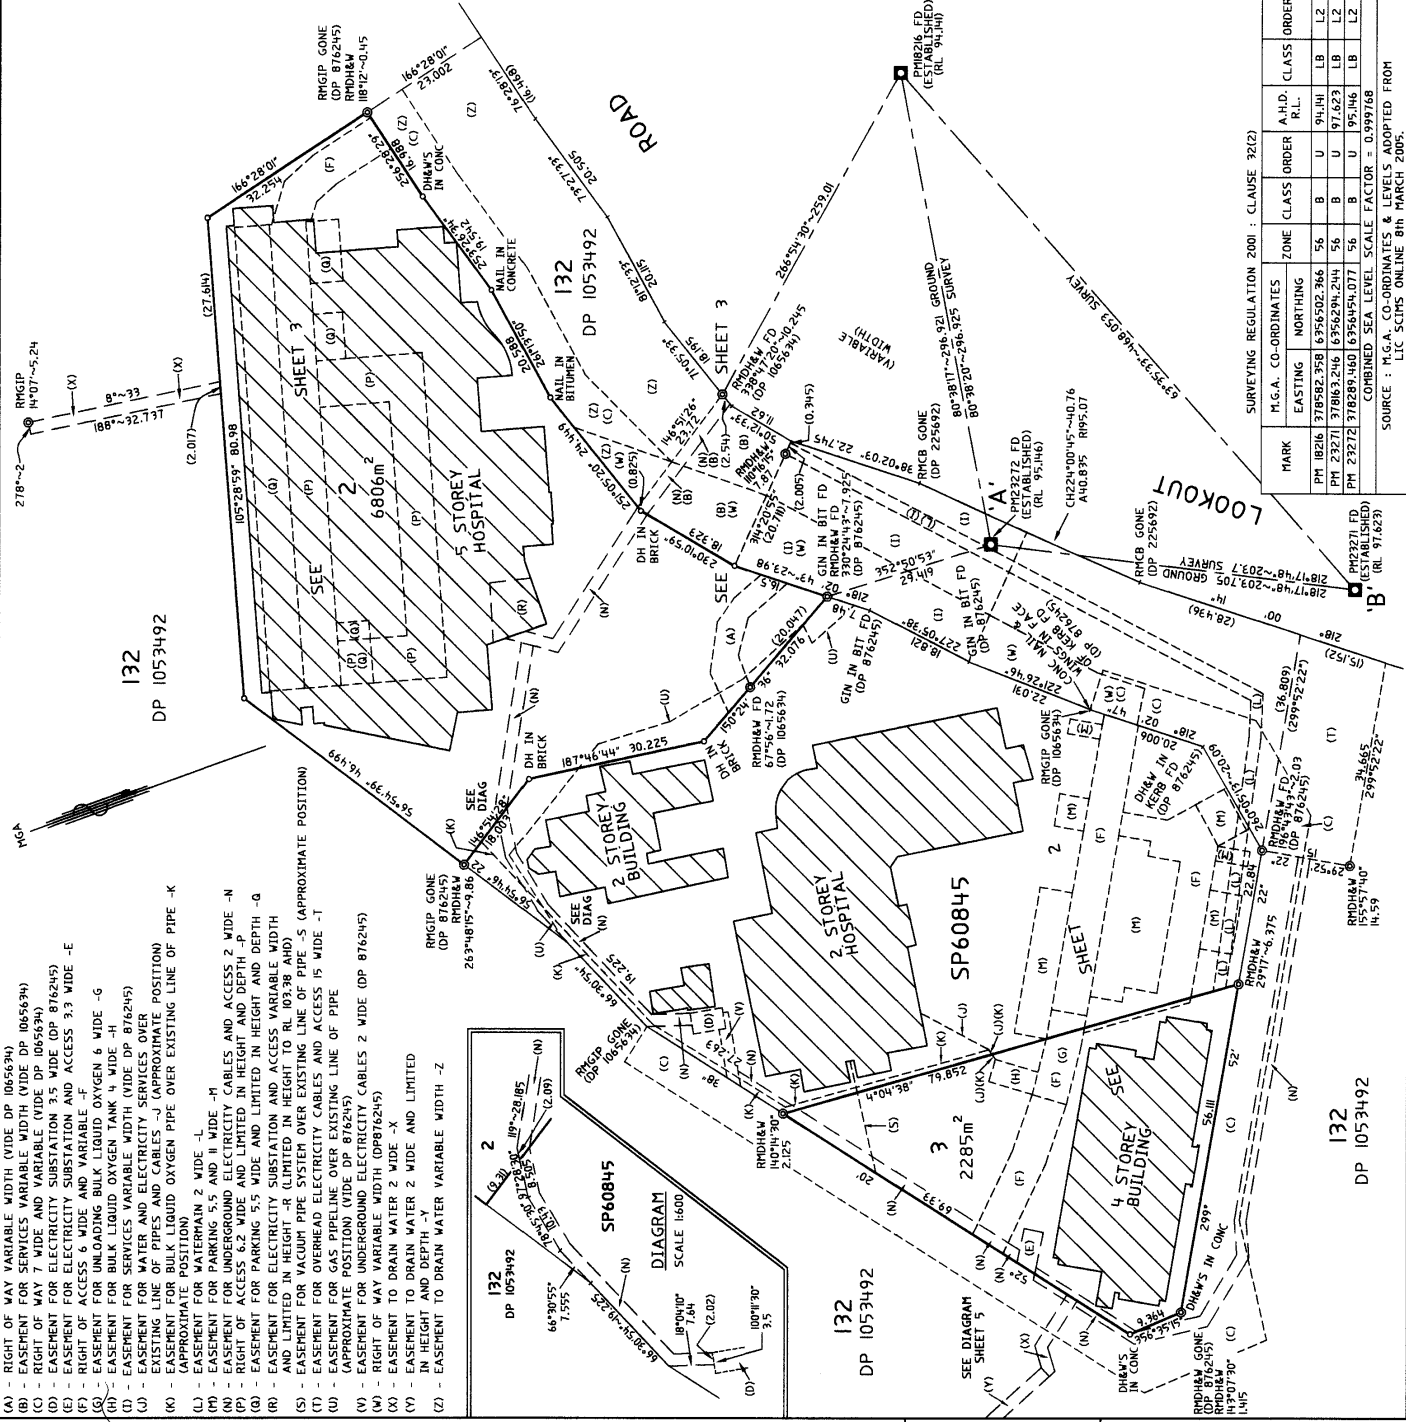

WARNING: CREASING OR FOLDING WILL LEAD TO REJECTION

SURVEYOR'S REFERENCE: 91/051/3 EXEMPTION NO. 2005M/7100 (251)

DP1080386

Registered: 30.06.2005
Title System: TORRENS
Purpose: SUBDIVISION
Ref. Map: U6350-#1
Last Plan: DP106265, DP1063492
PLAN OF SUBDIVISION OF LOT 12 DP 876245 AND EASEMENTS OVER COMMON PROPERTY SP 60845 AND LOT 132 DP 1053492
Lengths are in metres. Reduction Ratio 1: 600
L G A NEWCASTLE
Locality: NEW LAMBTON HEIGHTS
Parish: NEWCASTLE
County: NORTHERNBERLAND
This is sheet 1 of my plan in 5 sheets.
(Delete if inapplicable)
I, ROBERT JOHN MONTAETH
of MONTEATH AND POWYS PTY. LTD.,
a surveyor registered under the Survey Act, 2002, hereby certify that the survey represented in this plan is accurate, has been made in accordance with the provisions of the Survey Act, 2002 and was completed on 10.04.2005.
(Here specify the land actually surveyed, or specify any land shown in the plan that is not the subject of the survey)
(Signature) [Signature] Dated: 10/03/05
Deputy Line Type: Urban/Rural 'A - B'
Plans used in preparation of survey/completion:
DP 876245
DP 1053492
DP 106265
SP 60845
PANEL FOR USE ONLY for statements of intention to dedicate public roads, to create public reserves, or to create public easements, or to create public use of land or positive easements.
PURSUANT TO SECTION 88B OF THE CONVEYANCING ACT 1997, THE FOLLOWING AS APPENDED IT IS INTENDED TO CREATE:-
1) RIGHT OF ACCESS 6.2 WIDE & VARIABLE-F
2) EASEMENT FOR UNLOADING BULK LIQUID OXYGEN 6 WIDE -G
3) EASEMENT FOR BULK LIQUID OXYGEN 6 WIDE -G
4) EASEMENT FOR WATER & ELECTRICITY SERVICES OVER EXISTING LINE OF PIPES & CABLES -J
5) EASEMENT FOR BULK LIQUID OXYGEN 6 WIDE -G
6) PIPE OVER EXISTING LINE OF PIPE -K
7) EASEMENT FOR PARKING 5.5 WIDE -L
8) RIGHT OF ACCESS 6.2 WIDE AND LIMITED IN HEIGHT & DEPTH -P
9) EASEMENT FOR PARKING 5.5 WIDE -P
10) EASEMENT FOR UNDERGROUND ELECTRICITY CABLES AND ACCESS 2 WIDE -N
11) EASEMENT FOR ELECTRICITY SUBSTATION & ACCESS 3.3 WIDE -E
SURVEYING REGULATION 2001 : CLAUSE 3(22)
MARK EASTING NORTHING
PH 18216 378582.958 639562.921 366 56 B U 94.141 LB L2
PH 23271 378863.246 639629.214 56 B U 97.623 LB L2
PH 23272 378829.160 639645.077 56 B U 95.146 LB L2
COMBINED SEA LEVEL FACTOR = 0.999768
SOURCE : M.G.A. CO-ORDINATES & LEVELS ADOPTED FROM LIC SCHEM ONLINE 8th MARCH 2005.


(CONTINUED ON SHEET 2)

910510P.DWG

PLAN FORM 3 To be used in conjunction with Plan Form 2

- (C) - RIGHT OF WAY 7 WIDE AND VARIABLE (VIDE DP 065634)
- (E) - EASEMENT FOR ELECTRICITY SUBSTATION AND ACCESS 3.3 WIDE -E
- (F) - RIGHT OF ACCESS 6 WIDE AND VARIABLE -F
- (G) - EASEMENT FOR UNLOADING BULK LIQUID OXYGEN 6 WIDE -G
- (H) - EASEMENT FOR BULK LIQUID OXYGEN TANK 4 WIDE -H
- (I) - EASEMENT FOR SERVICES VARIABLE WIDTH (VIDE DP 876245)
- (J) - EASEMENT FOR WATER AND ELECTRICITY SERVICES OVER EXISTING LINE OF PIPE -K
- (K) - EASEMENT FOR BULK LIQUID OXYGEN PIPE OVER EXISTING LINE OF PIPE -K
- (L) - EASEMENT FOR WATERMAIN 2 WIDE -L
- (M) - EASEMENT FOR PARKING 5.5 WIDE -M
- (N) - EASEMENT FOR UNDERGROUND ELECTRICITY CABLES AND ACCESS
- (O) - EASEMENT FOR VACUUM PIPE SYSTEM OVER EXISTING LINE OF PIPE -S
- (P) - EASEMENT FOR VACUUM PIPE SYSTEM OVER EXISTING LINE OF PIPE -S
- (Q) - EASEMENT FOR OVERHEAD ELECTRICITY CABLES AND ACCESS 15 WIDE -T
- (R) - EASEMENT FOR UNDERGROUND ELECTRICITY CABLES 2 WIDE (DP 876245) VARIABLE WIDTH (DP 876245)
- (S) - EASEMENT TO DRAIN WATER 2 WIDE -X
- (T) - EASEMENT TO DRAIN WATER 2 WIDE AND LIMITED IN HEIGHT AND DEPTH -Y

WARNING: CREASING OR FOLDING WILL LEAD TO REJECTION

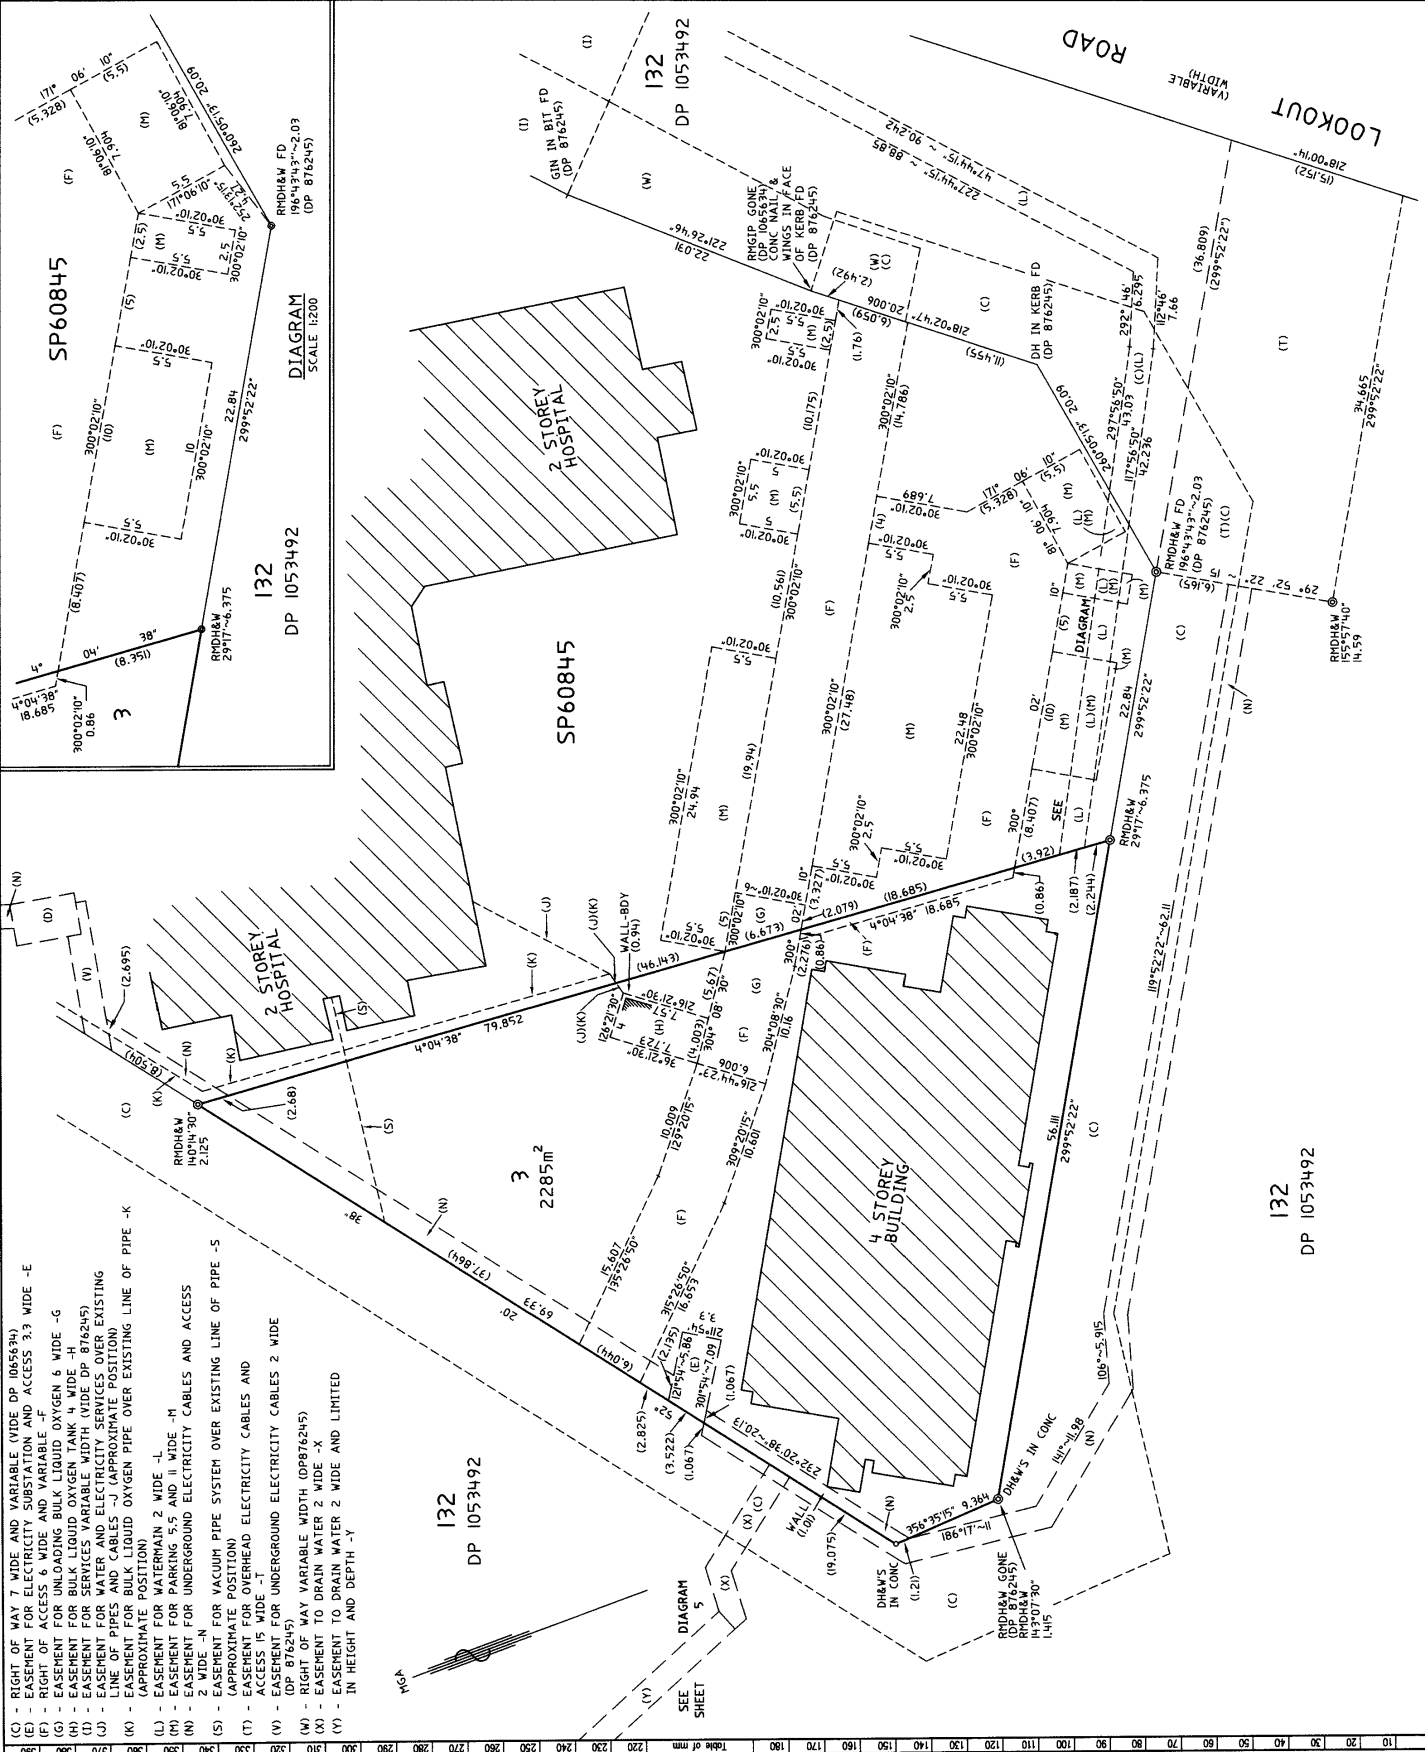

DP1080386

Registered 30-6-2005

This is sheet 2 of my plan in 5 sheets dated 10-03-05

DP 1080386

This is sheet 2 of the plan of 5 sheets covered by Subdivision Certificate No. 76471

6 MILES 24000000

Authorised Person/Registered Manager/Inspected Engineer

For use where space is insufficient in any part of Plan Form 2.

(FROM SHEET 1)

(12) EASEMENT FOR VACUUM PIPE SYSTEM OVER EXISTING LINE OF PIPE -S

(13) EASEMENT FOR OVERHEAD ELECTRICITY CABLES AND ACCESS 15 WIDE -T

(14) EASEMENT FOR ELECTRICITY SUBSTATION AND ACCESS

(15) EASEMENT TO DRAIN WATER 2 WIDE -X

(16) EASEMENT TO DRAIN WATER 2 WIDE AND LIMITED IN HEIGHT AND DEPTH -Y

(17) EASEMENT TO DRAIN WATER

(18) VARIABLE WIDTH -Z

PURSUANT TO SECTION 88B OF THE SUBDIVISION ACT 1988, AS AMENDED IT IS INTENDED TO RELEASE:-


(1) EASEMENT FOR OVERHEAD ELECTRICITY 15 WIDE (VIDE DP 876245)

(2) EASEMENT FOR UNDERGROUND ELECTRICITY CABLES 2 WIDE (VIDE DP 876245)

Reduction Ratio 1: 300

SURVEYOR'S REFERENCE: 91/051/3

For use where space is insufficient in any panel on Plan

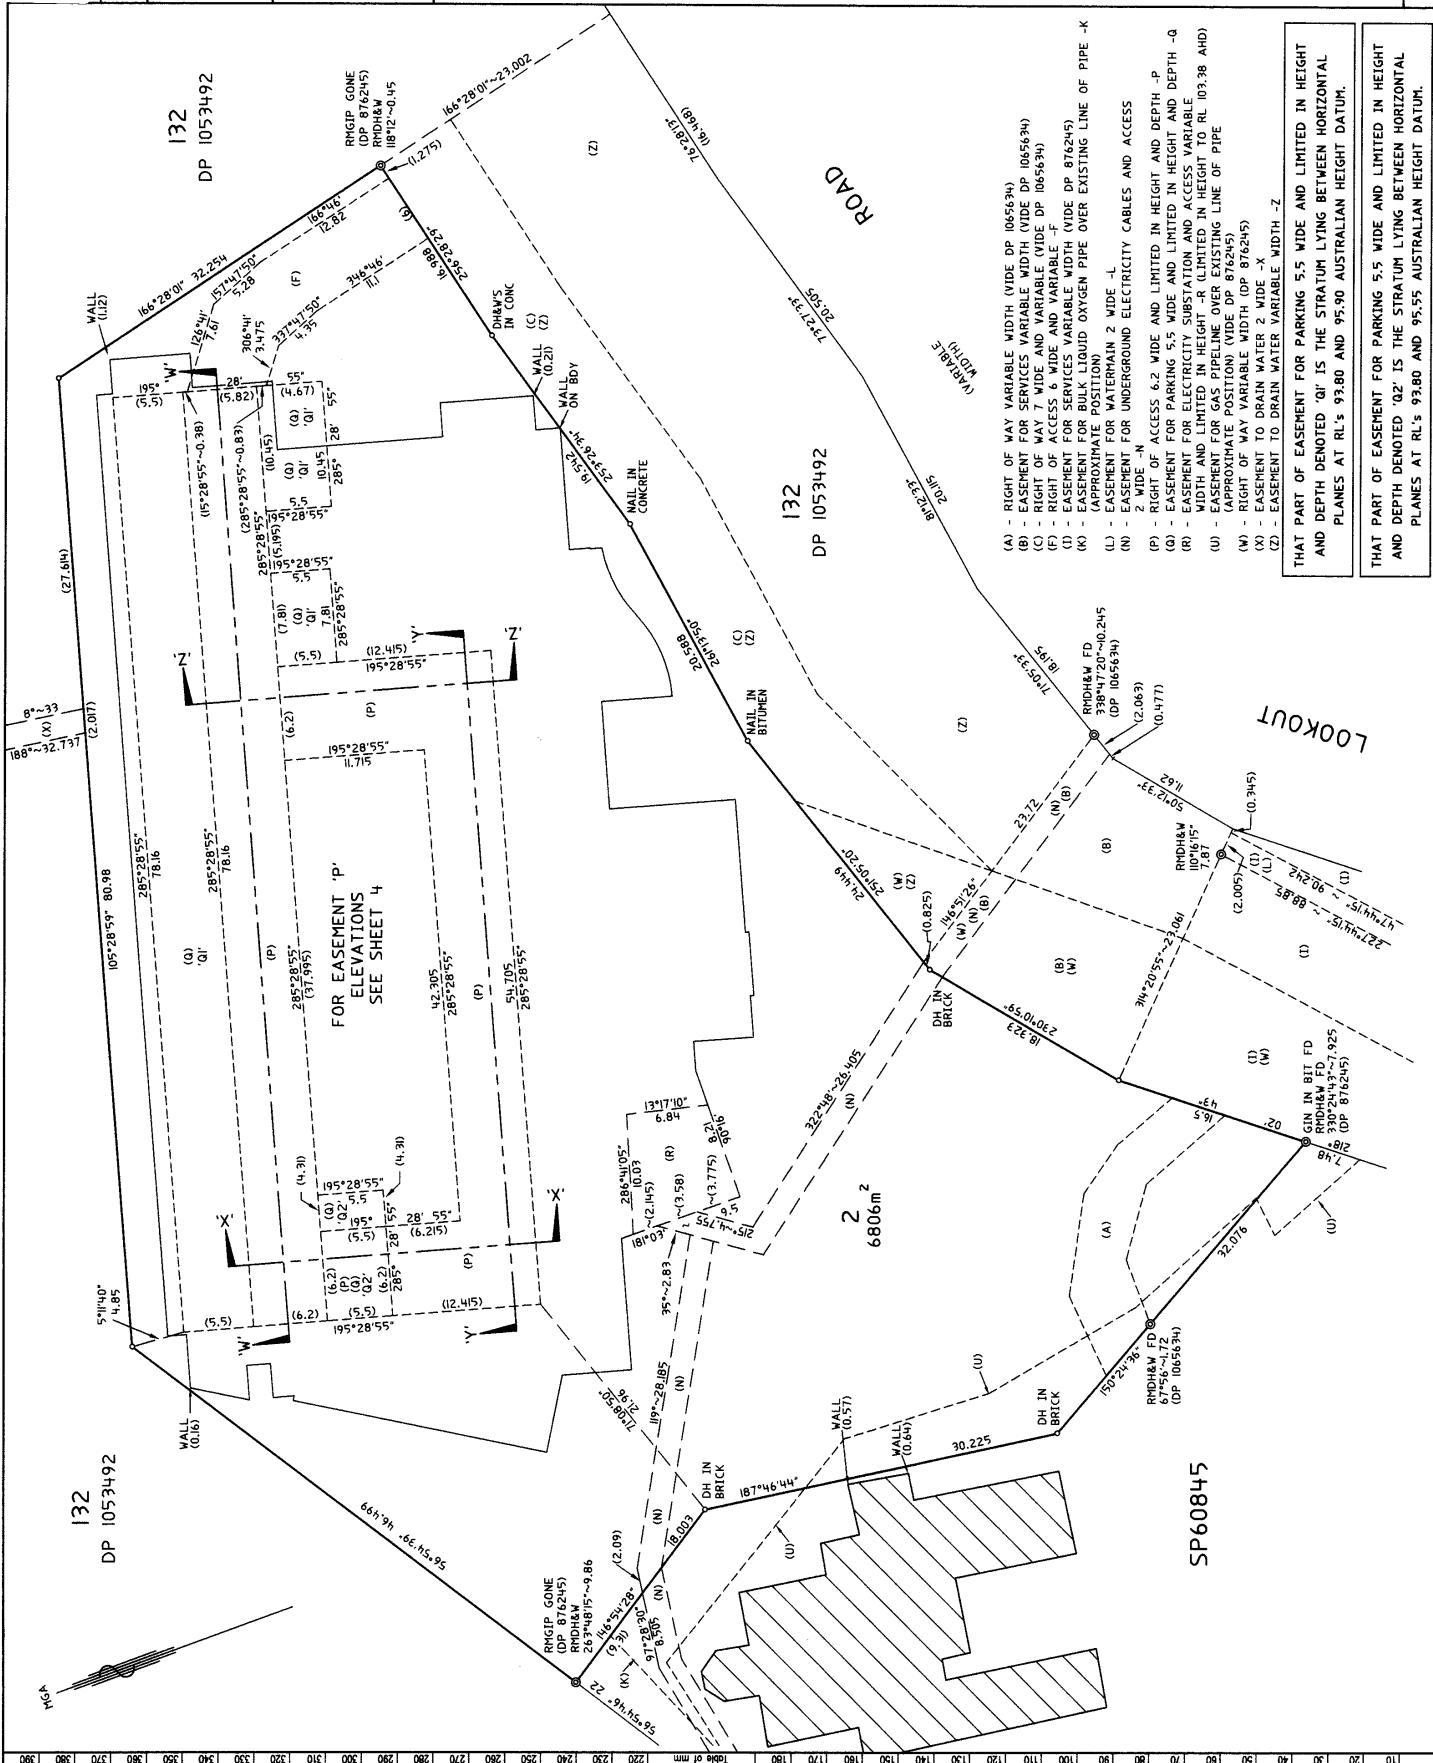


THAT PART OF EASEMENT FOR PARKING 5.5 WIDE AND LIMITED IN HEIGHT AND DEPTH DENOTED 'Q1' IS THE STRUTUM LYING BETWEEN HORIZONTAL PLANES AT RLs 93.80 AND 95.30 AUSTRALIAN HEIGHT DATUM.

THAT PART OF EASEMENT FOR PARKING 5.5 WIDE AND LIMITED IN HEIGHT AND DEPTH DENOTED 'Q2' IS THE STRUTUM LYING BETWEEN HORIZONTAL PLANES AT RLs 93.80 AND 95.55 AUSTRALIAN HEIGHT DATUM.


SURVEYOR'S REFERENCE: 91/051/3

THAT PART OF RIGHT OF ACCESS 6.2 WIDE AND LIMITED IN HEIGHT AND DEPTH DENOTED P3 IS THE STRUTUM LYING BETWEEN HORIZONTAL PLANES AT RL'S 95.15 AND 97.75 AUSTRALIAN HEIGHT DATUM AND THE STRUTUM LYING BETWEEN INCLINED PLANES AS IDENTIFIED IN THE PLANS HEREON AND THE STRUTUM LYING BETWEEN HORIZONTAL PLANES AT RL'S 93.90 AND 96.50 AUSTRALIAN HEIGHT DATUM.

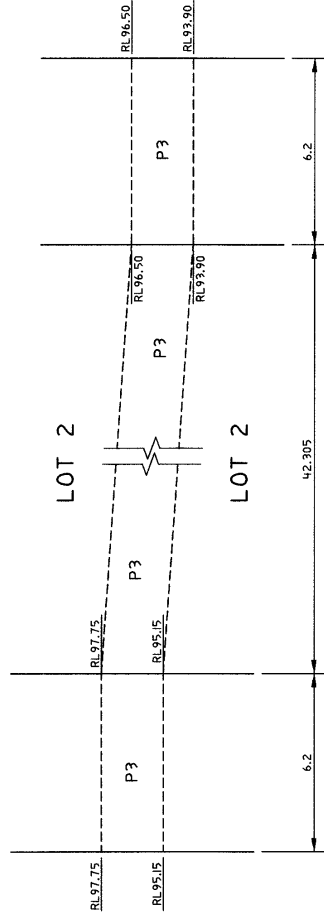



CROSS SECTION 'Y'-'Y'
(LOOKING NORTH)

THAT PART OF RIGHT OF ACCESS 6.2 WIDE AND LIMITED IN HEIGHT AND DEPTH DENOTED P1 IS THE STRUTUM LYING BETWEEN HORIZONTAL PLANES AT RL's 96.38 AND 98.98 AUSTRALIAN HEIGHT DATUM.
THAT PART OF RIGHT OF ACCESS 6.2 WIDE AND LIMITED IN HEIGHT AND DEPTH DENOTED P3 IS THE STRUTUM LYING BETWEEN HORIZONTAL PLANES AT RL's 93.90 AND 96.50 AUSTRALIAN HEIGHT DATUM.
THAT PART OF RIGHT OF ACCESS 6.2 WIDE AND LIMITED IN HEIGHT AND DEPTH DENOTED P4 IS THE STRUTUM LYING BETWEEN INCLINED PLANES AS IDENTIFIED IN THE PLANS HEREON.
THAT PART OF RIGHT OF ACCESS 6.2 WIDE AND LIMITED IN HEIGHT AND DEPTH DENOTED P5 IS THE STRUTUM LYING BETWEEN HORIZONTAL PLANES AT RL's 93.80 AND 95.90 AUSTRALIAN HEIGHT DATUM.

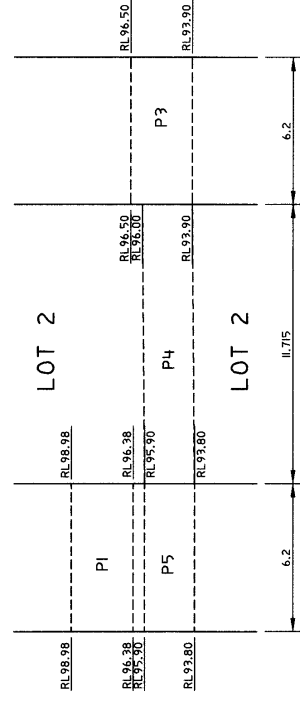


CROSS SECTION 'Z'- 'Z'
(LOOKING EAST)

SURVEYOR'S REFERENCE: 91/051/3

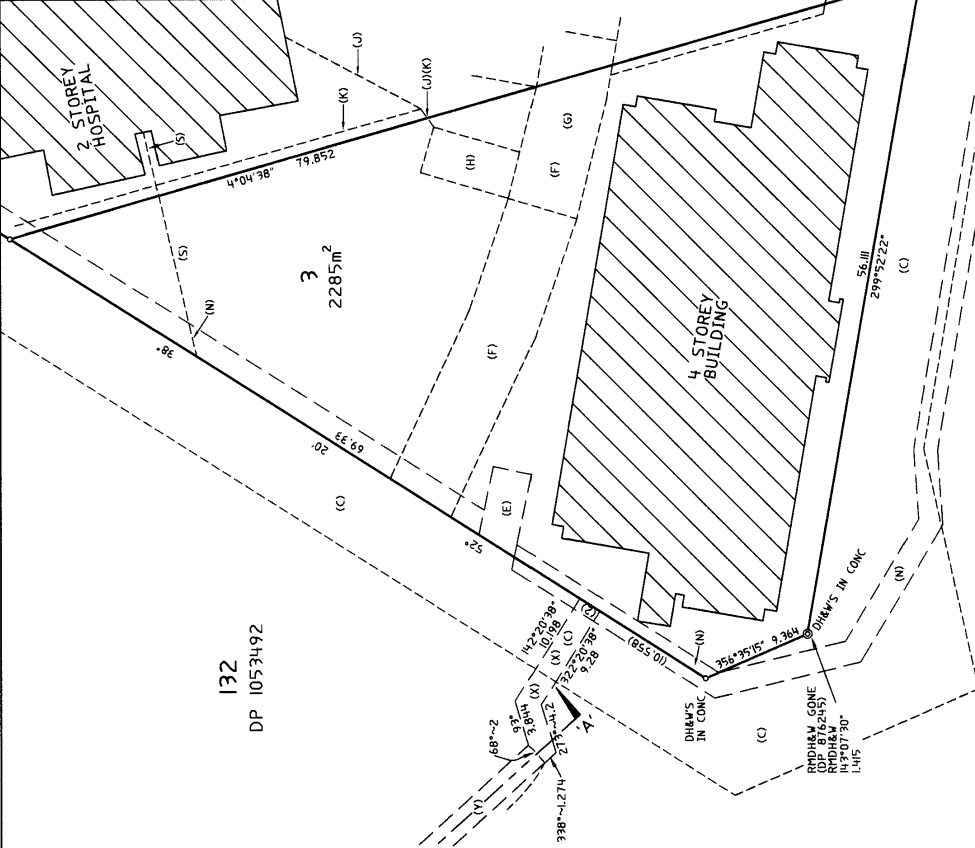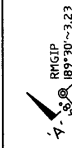

THAT PART OF EASEMENT TO DRAIN WATER 2 WIDE AND LIMITED IN HEIGHT AND DEPTH DENOTED (Y) IS THE STRATUM LYING BETWEEN INCLINED PLANES AS IDENTIFIED IN THE PLANS HEREON.

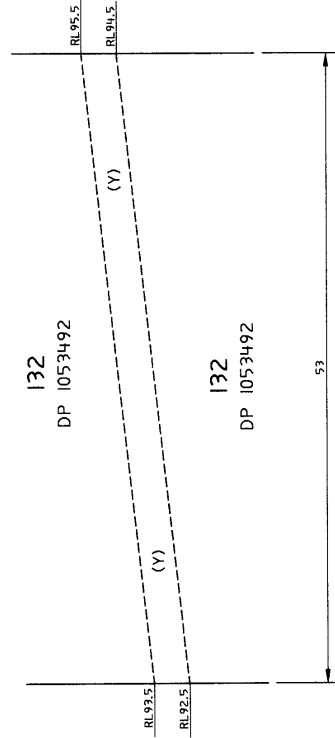

CROSS SECTION 'A-A'
(LOOKING NORTH/EAST)

DIAGRAM
SCALE 1:300