


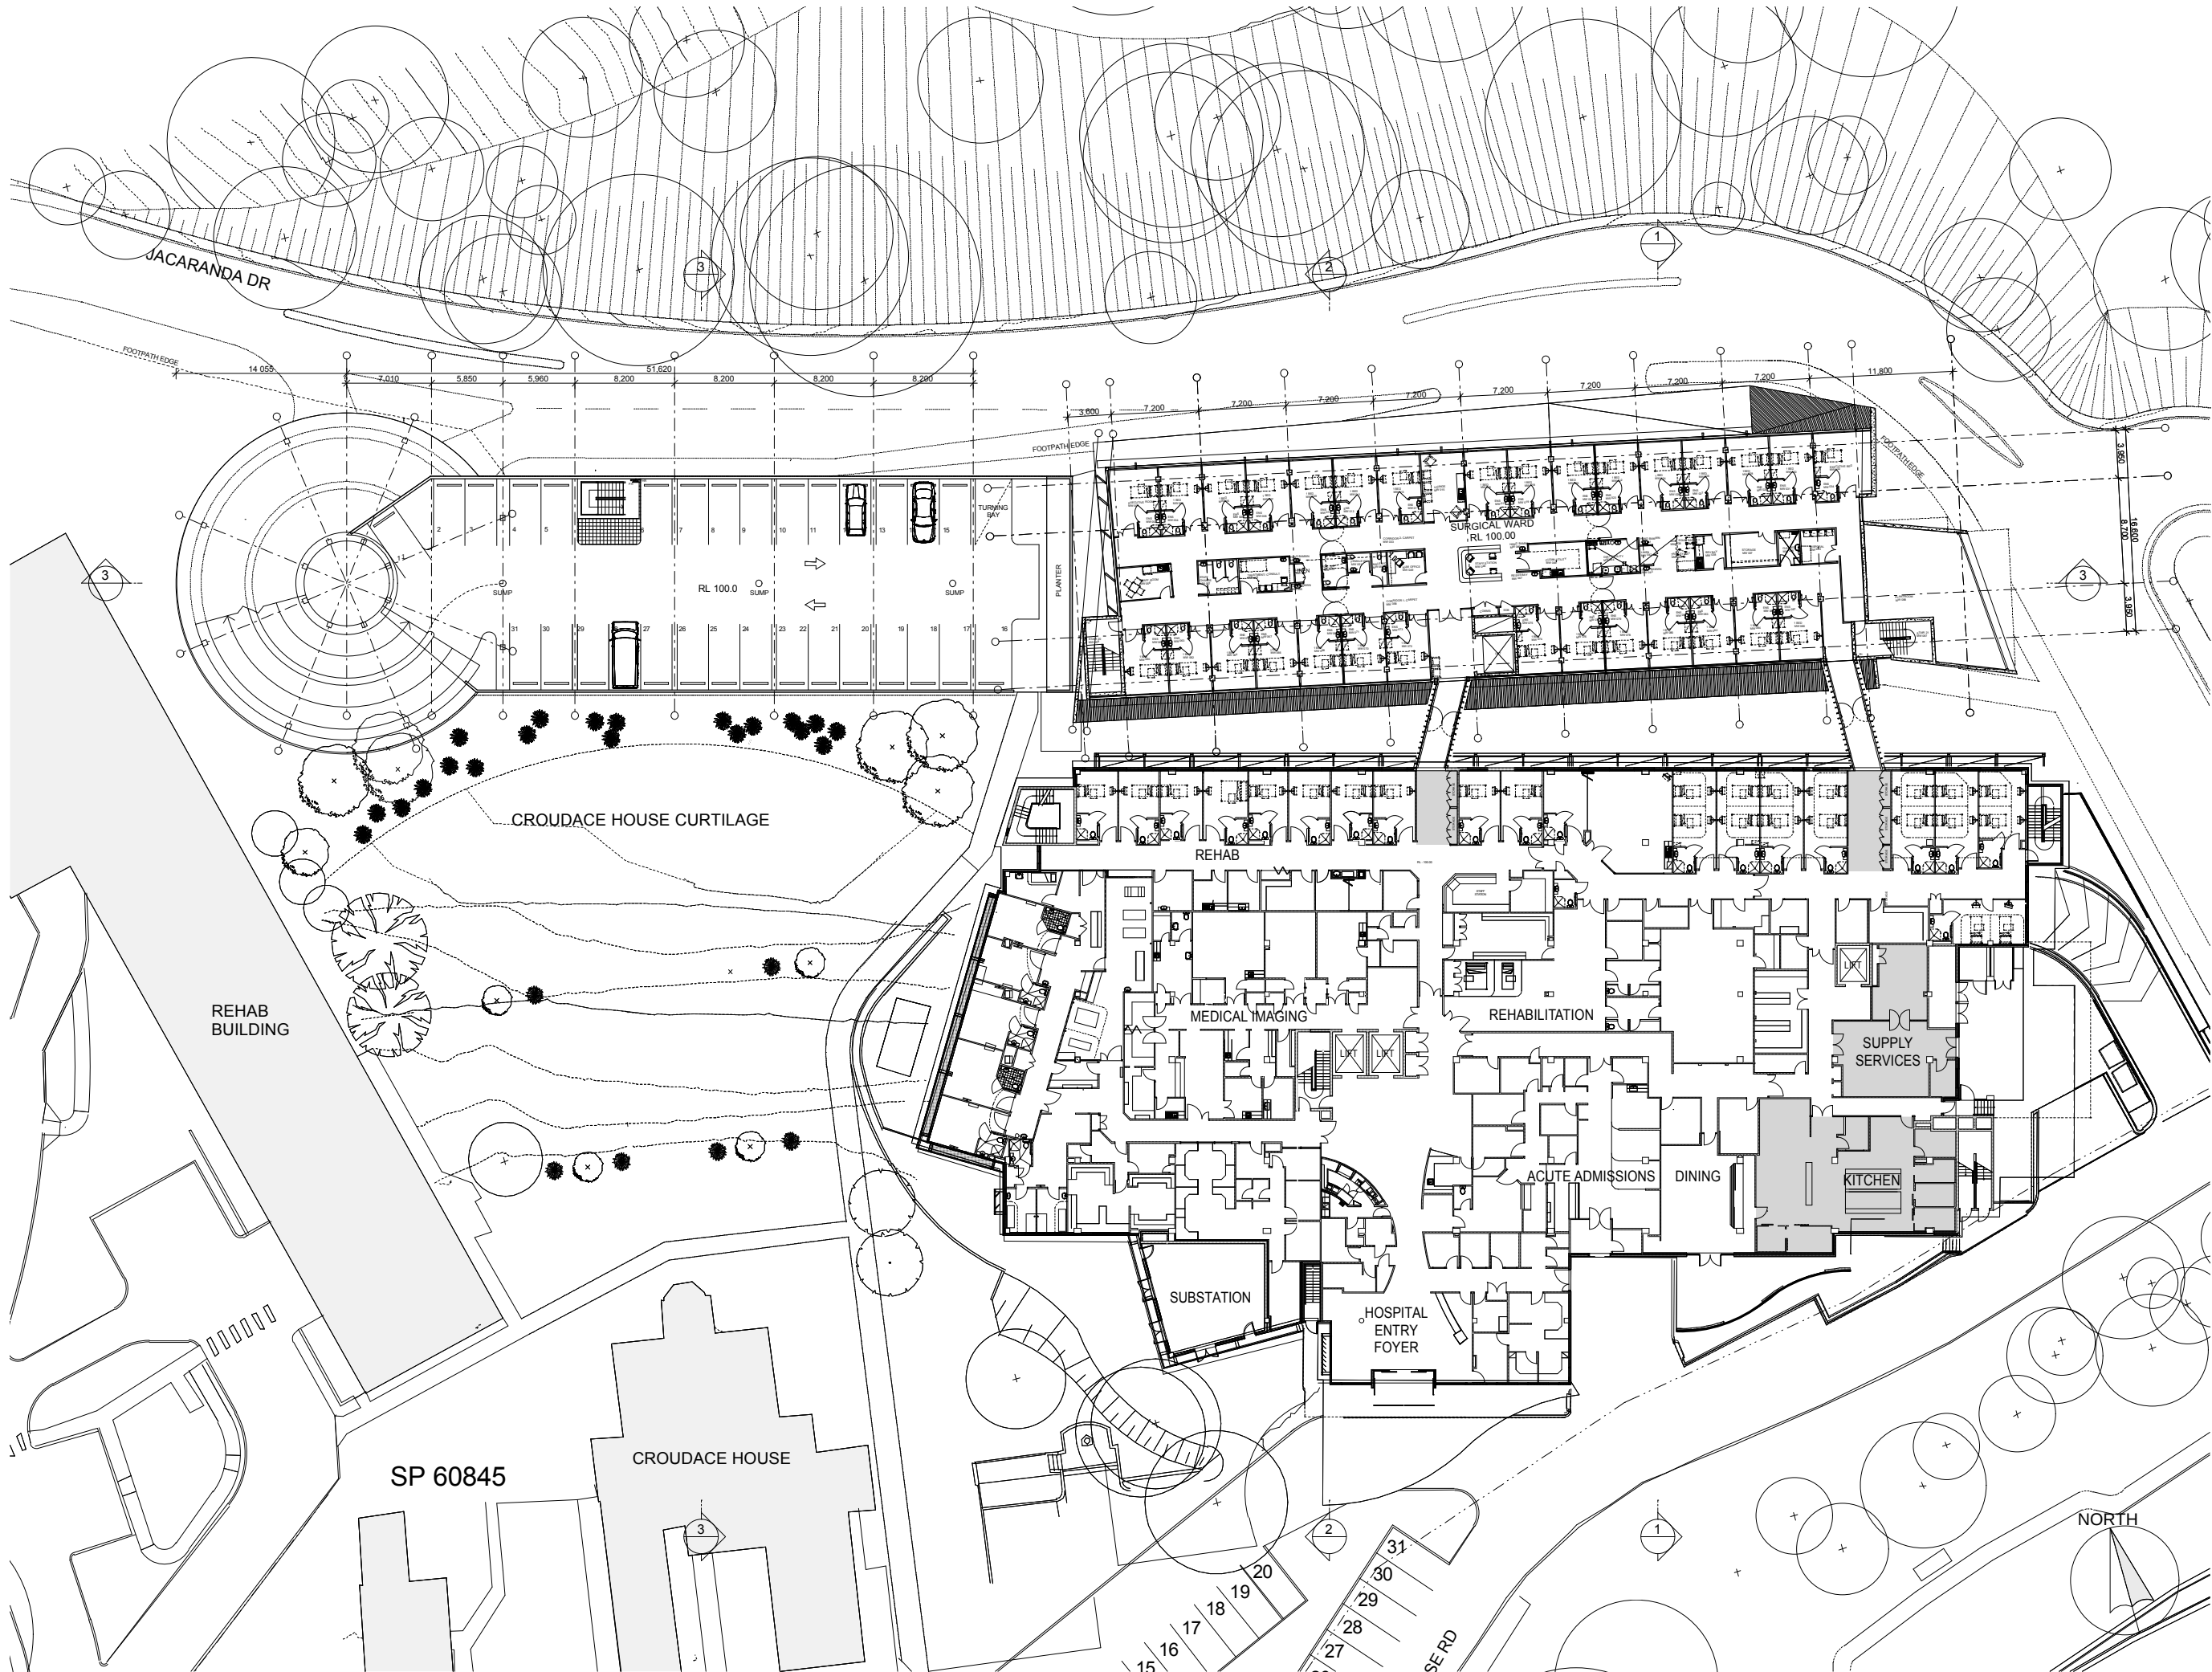

Notes

The information contained in this document is copyright and may not be used or reproduced for any other project or purpose. Verify all dimensions and levels on site and report any discrepancies prior to the commencement of work.

Drawings are to be read in conjunction with all contract documents.

Use figured dimensions only. Do not scale from drawings.

Suters Architects cannot guarantee the accuracy of content and format for copies of drawings issued electronically.

The completion of the issue details checked and authorised section below is confirmation of the status of the drawing. The drawing shall not be used for construction unless endorsed.

For Construction and authorised for issue.

Legend



P	FOR INFORMATION	07.05.09	SJ	SL
O	FOR INFORMATION	05.05.09	SJ	SL
N	FOR INFORMATION	26.03.09	SJ	SL
M	FOR INFORMATION	24.03.09	SJ	SL
L	FOR INFORMATION	24.03.09	SJ	SL
K	FOR INFORMATION	26.02.09	SJ	SL
J	FOR INFORMATION	24.02.09	SJ	SL
I	FOR INFORMATION	19.02.09	SJ	SL
H	FOR INFORMATION	10.02.09	SJ	SL
G	FOR INFORMATION	30.01.09	DB	SL
F	PRELIMINARY	26.11.08	NB	RJ
E	PRELIMINARY	07.08.08	NB	RJ
D	PRELIMINARY	06.08.08	NB	RJ

Issue Description Date Chk Auth

© SUTERS ARCHITECTS PTY LTD
ABN: 63 129 634 713
www.sutersarchitects.com.au

Project
**NEWCASTLE PRIVATE HOSPITAL
EXTENSIONS**
Location
**14 LOOKOUT ROAD
NEW LAMBTON HEIGHTS NSW**
Client
HEALTHSCOPE


Drawing
GROUND FLOOR

Scale	Date	Drawn
1:200 @ B1	7/05/2009	NB
File Name		
I:\10000\10000\10041\10-Base\10041_DA_Host_1		
Project Number	Drawing Number	Issue
10041	SK105	P

suters

Notes
The information contained in this document is copyright and may not be used or reproduced for any other project or purpose.
Verify all dimensions and levels on site and report any discrepancies prior to the commencement of work.
Drawings are to be read in conjunction with all contract documents.
Use figured dimensions only. Do not scale from drawings.
Suters Architects cannot guarantee the accuracy of content and format for copies of drawings issued electronically.
The completion of the issue details checked and authorised section below is confirmation of the status of the drawing. The drawing shall not be used for construction unless endorsed 'For Construction' and authorised for issue.


Legend

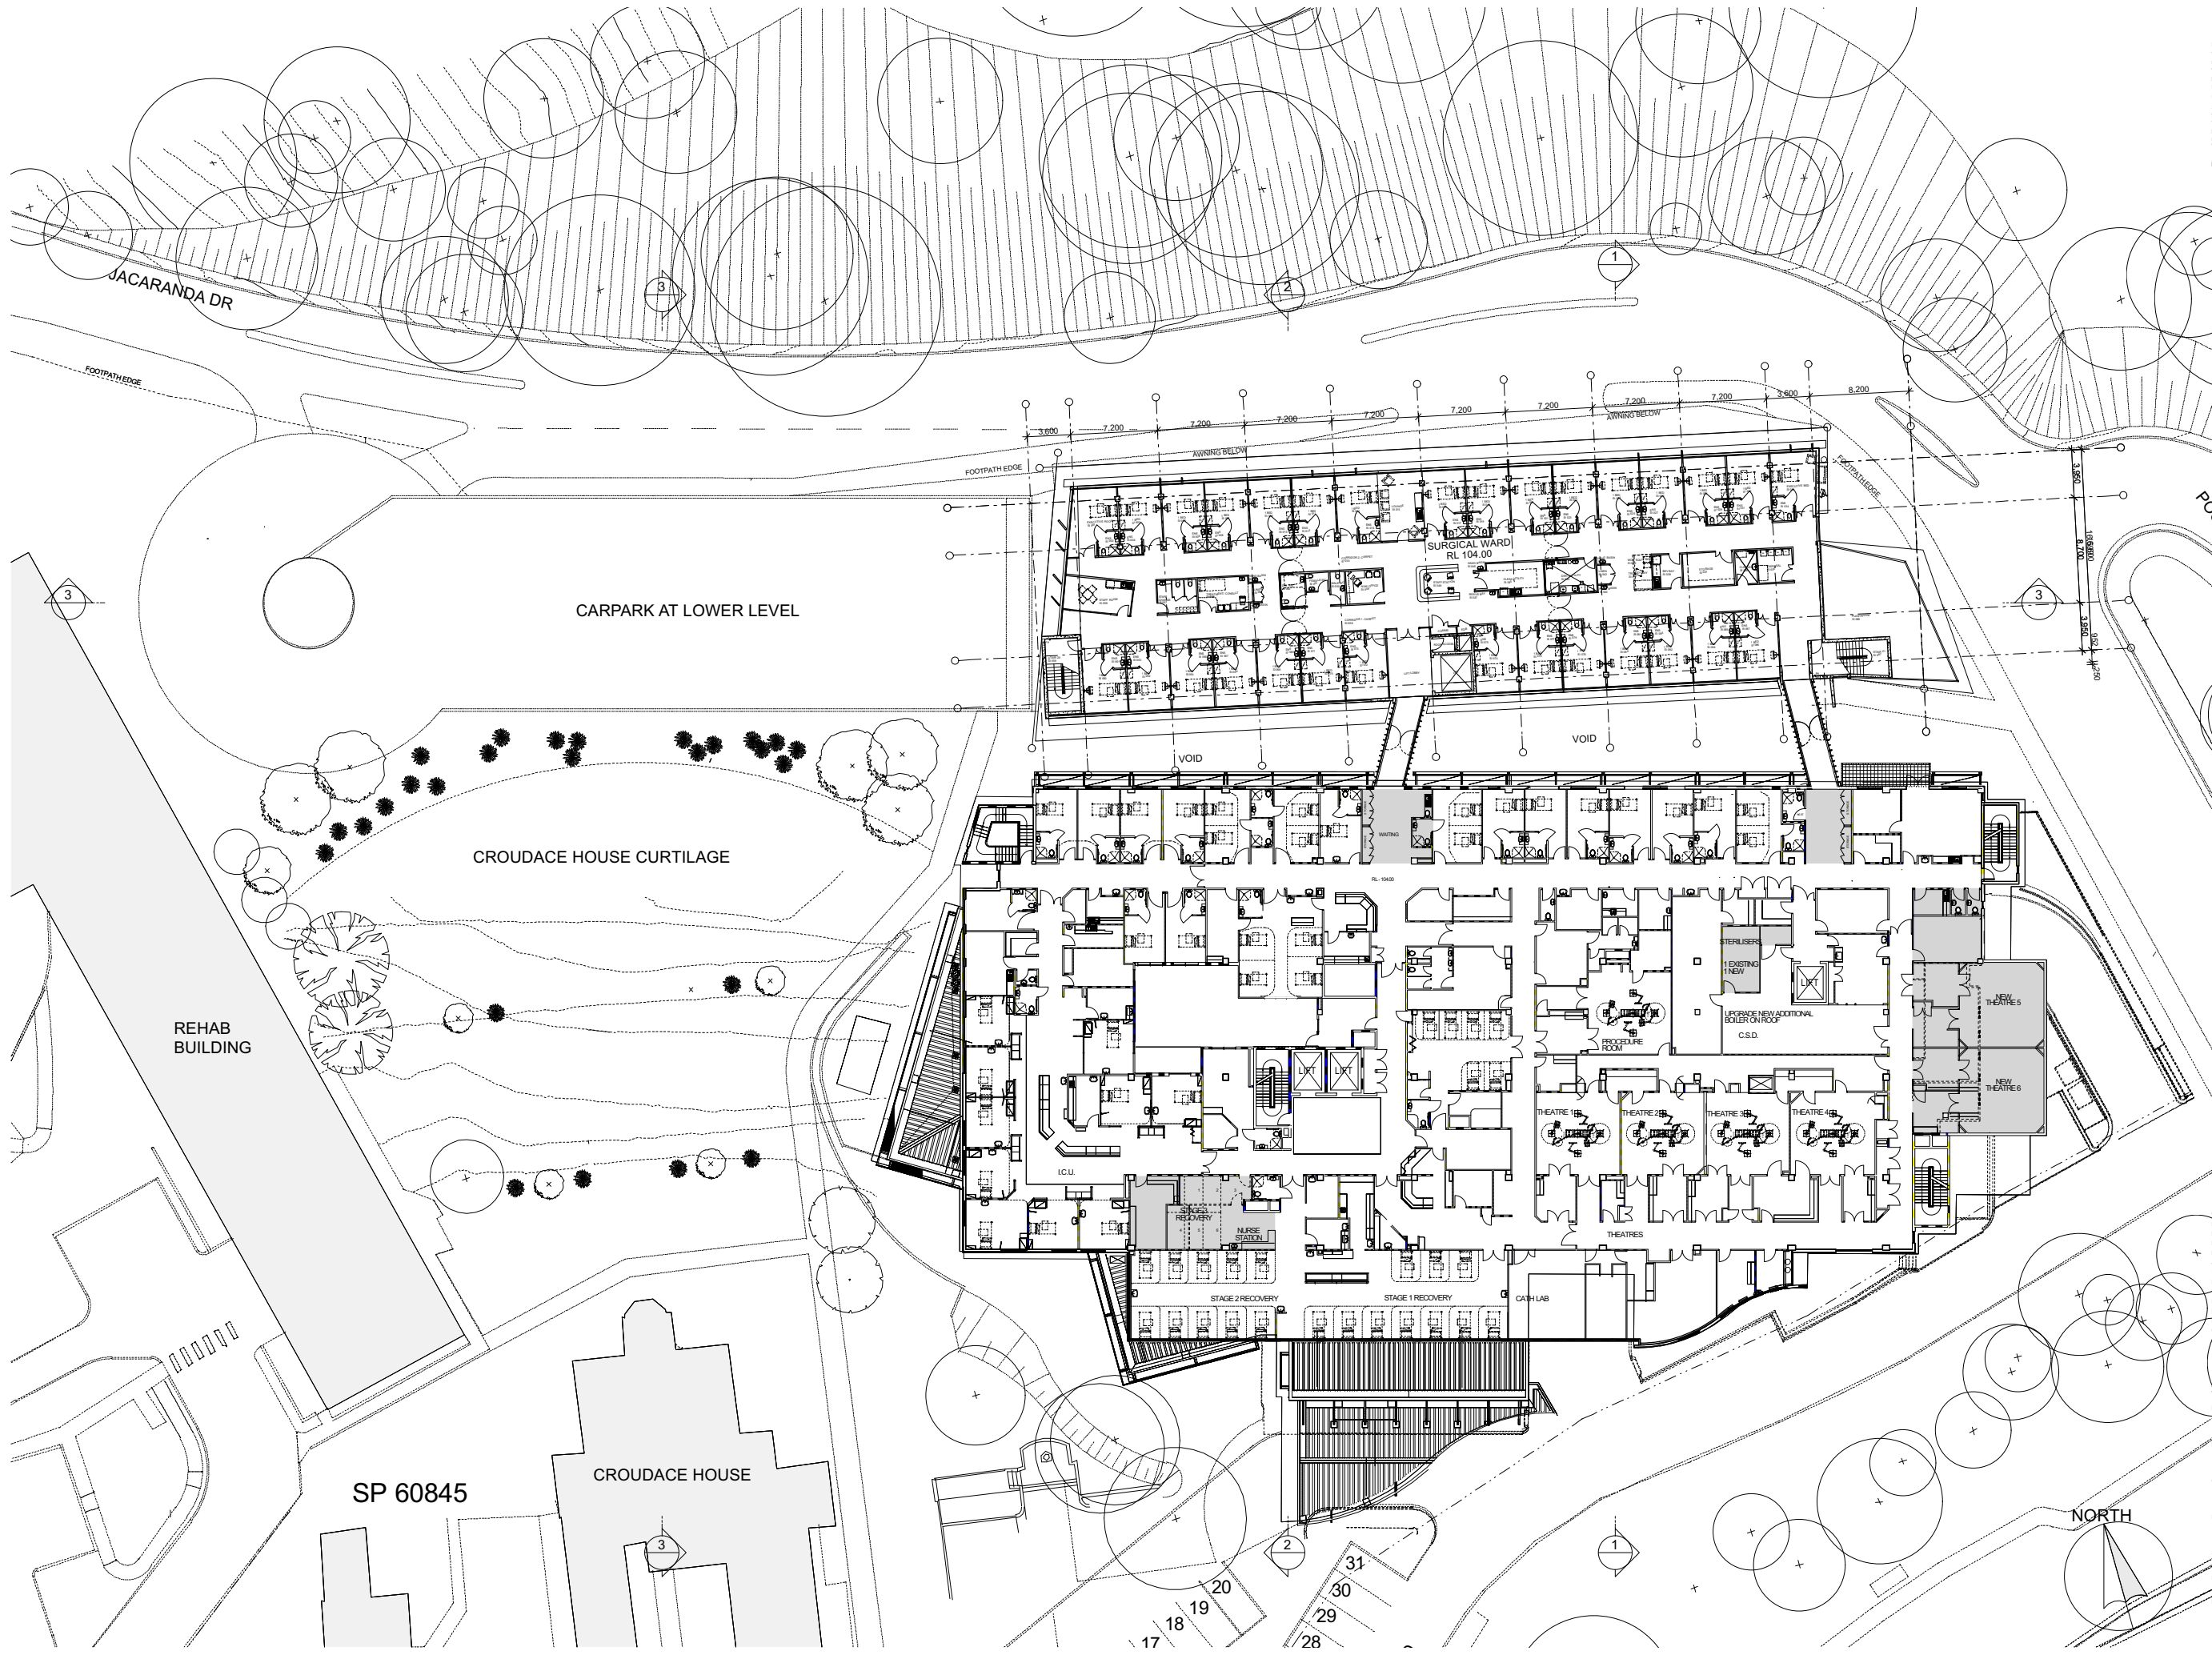

			
O	FOR INFORMATION	05.05.09	SJ SL
N	FOR INFORMATION	26.03.09	SJ SL
M	FOR INFORMATION	24.03.09	SJ SL
L	FOR INFORMATION	24.03.09	SJ SL
K	FOR INFORMATION	26.02.09	SJ SL
J	FOR INFORMATION	24.02.09	SJ SL
I	FOR INFORMATION	19.02.09	SJ SL
H	FOR INFORMATION	10.02.09	SJ SL
G	FOR INFORMATION	30.01.09	DB SL
F	PRELIMINARY	26.11.08	NB RJ
E	PRELIMINARY	07.08.08	NB RJ
D	PRELIMINARY	06.08.08	NB RJ
C	PRELIMINARY	04.08.08	NB RJ
A	PRELIMINARY	17.07.08	NB RJ
Issue	Description	Date	Ck. Auth
© SUTERS ARCHITECTS PTY LTD M/N 83 129 814 713 www.sutersarchitects.com.au			
Project NEWCASTLE PRIVATE HOSPITAL EXTENSIONS			
Location 14 LOOKOUT ROAD NEW LAMBTON HEIGHTS NSW			
Client HEALTHSCOPE			
Drawing FIRST FLOOR			
Scale	Date	Drawn	
1:200 @ B1	6/05/2009	NB	
File Name J:\10000\10000\10041\10-Base\10041_DA_Host_1			
Project Number	Drawing Number	Issue	
10041	SK106	O	

NORTH

suters

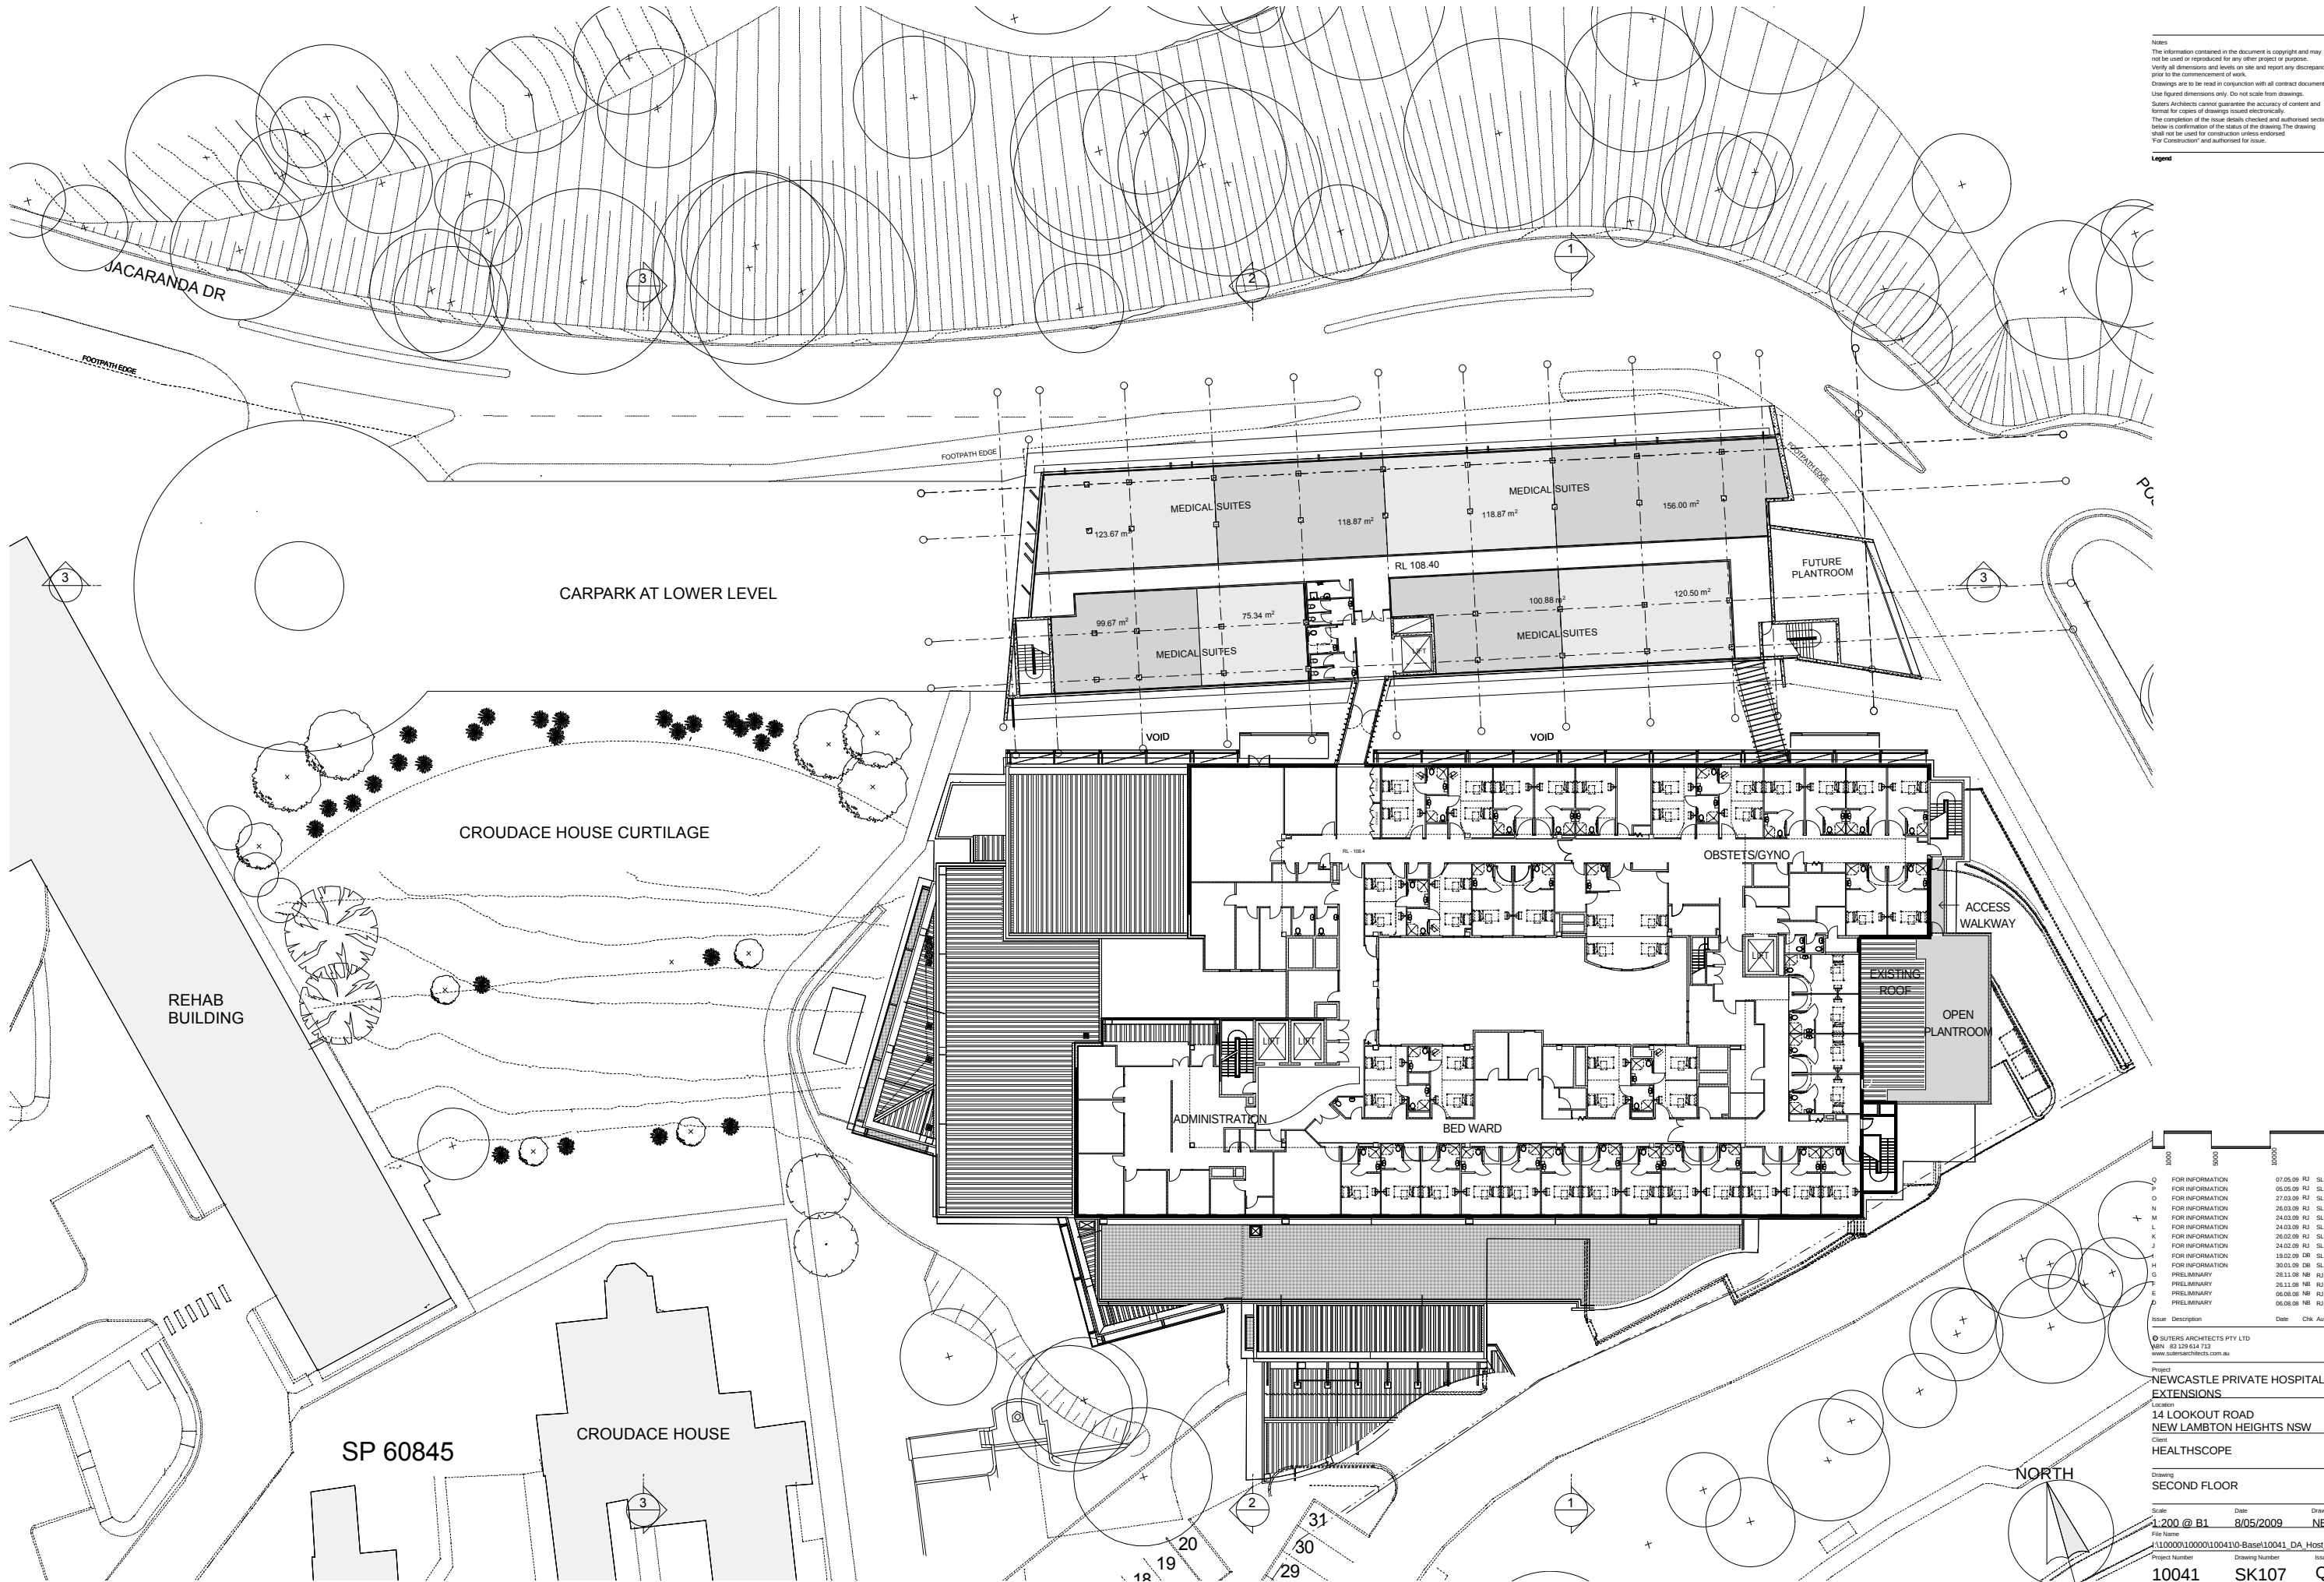

Notes
The information contained in this document is copyright and may not be used or reproduced for any other project or purpose.
Verify all dimensions and levels on site and report any discrepancies prior to the commencement of work.
Drawings are to be read in conjunction with all contract documents.
Use figured dimensions only. Do not scale from drawings.
Suters Architects cannot guarantee the accuracy of content and format for copies of drawings issued electronically.
The completion of the issue details checked and authorised section below is confirmation of the status of the drawing. The drawing shall not be used for construction unless endorsed.
For Construction and authorised for issue.

Legend

Q	FOR INFORMATION	07.05.09	RJ	SL
P	FOR INFORMATION	05.05.09	RJ	SL
O	FOR INFORMATION	27.03.09	RJ	SL
N	FOR INFORMATION	26.03.09	RJ	SL
M	FOR INFORMATION	24.03.09	RJ	SL
L	FOR INFORMATION	24.03.09	RJ	SL
K	FOR INFORMATION	26.02.09	RJ	SL
J	FOR INFORMATION	24.02.09	RJ	SL
I	FOR INFORMATION	19.02.09	DB	SL
H	FOR INFORMATION	30.01.09	DB	SL
G	PRELIMINARY	29.11.08	NB	RJ
F	PRELIMINARY	26.11.08	NB	RJ
E	PRELIMINARY	06.08.08	NB	RJ
D	PRELIMINARY	05.08.08	NB	RJ


Issue Description Date Chk Auth
© SUTERS ARCHITECTS PTY LTD
WIN: 63 329 634 713
www.sutersarchitects.com.au

Project
NEWCASTLE PRIVATE HOSPITAL
EXTENSIONS
Location
14 LOOKOUT ROAD
NEW LAMBTON HEIGHTS NSW
Client
HEALTHSCOPE

Drawing
SECOND FLOOR

Scale	Date	Drawn
1:200 @ B1	8/05/2009	NB
File Name		
I:\10000\10000\10041\10-Base\10041_DA_Host_1		
Project Number	Drawing Number	Issue
10041	SK107	Q

suters

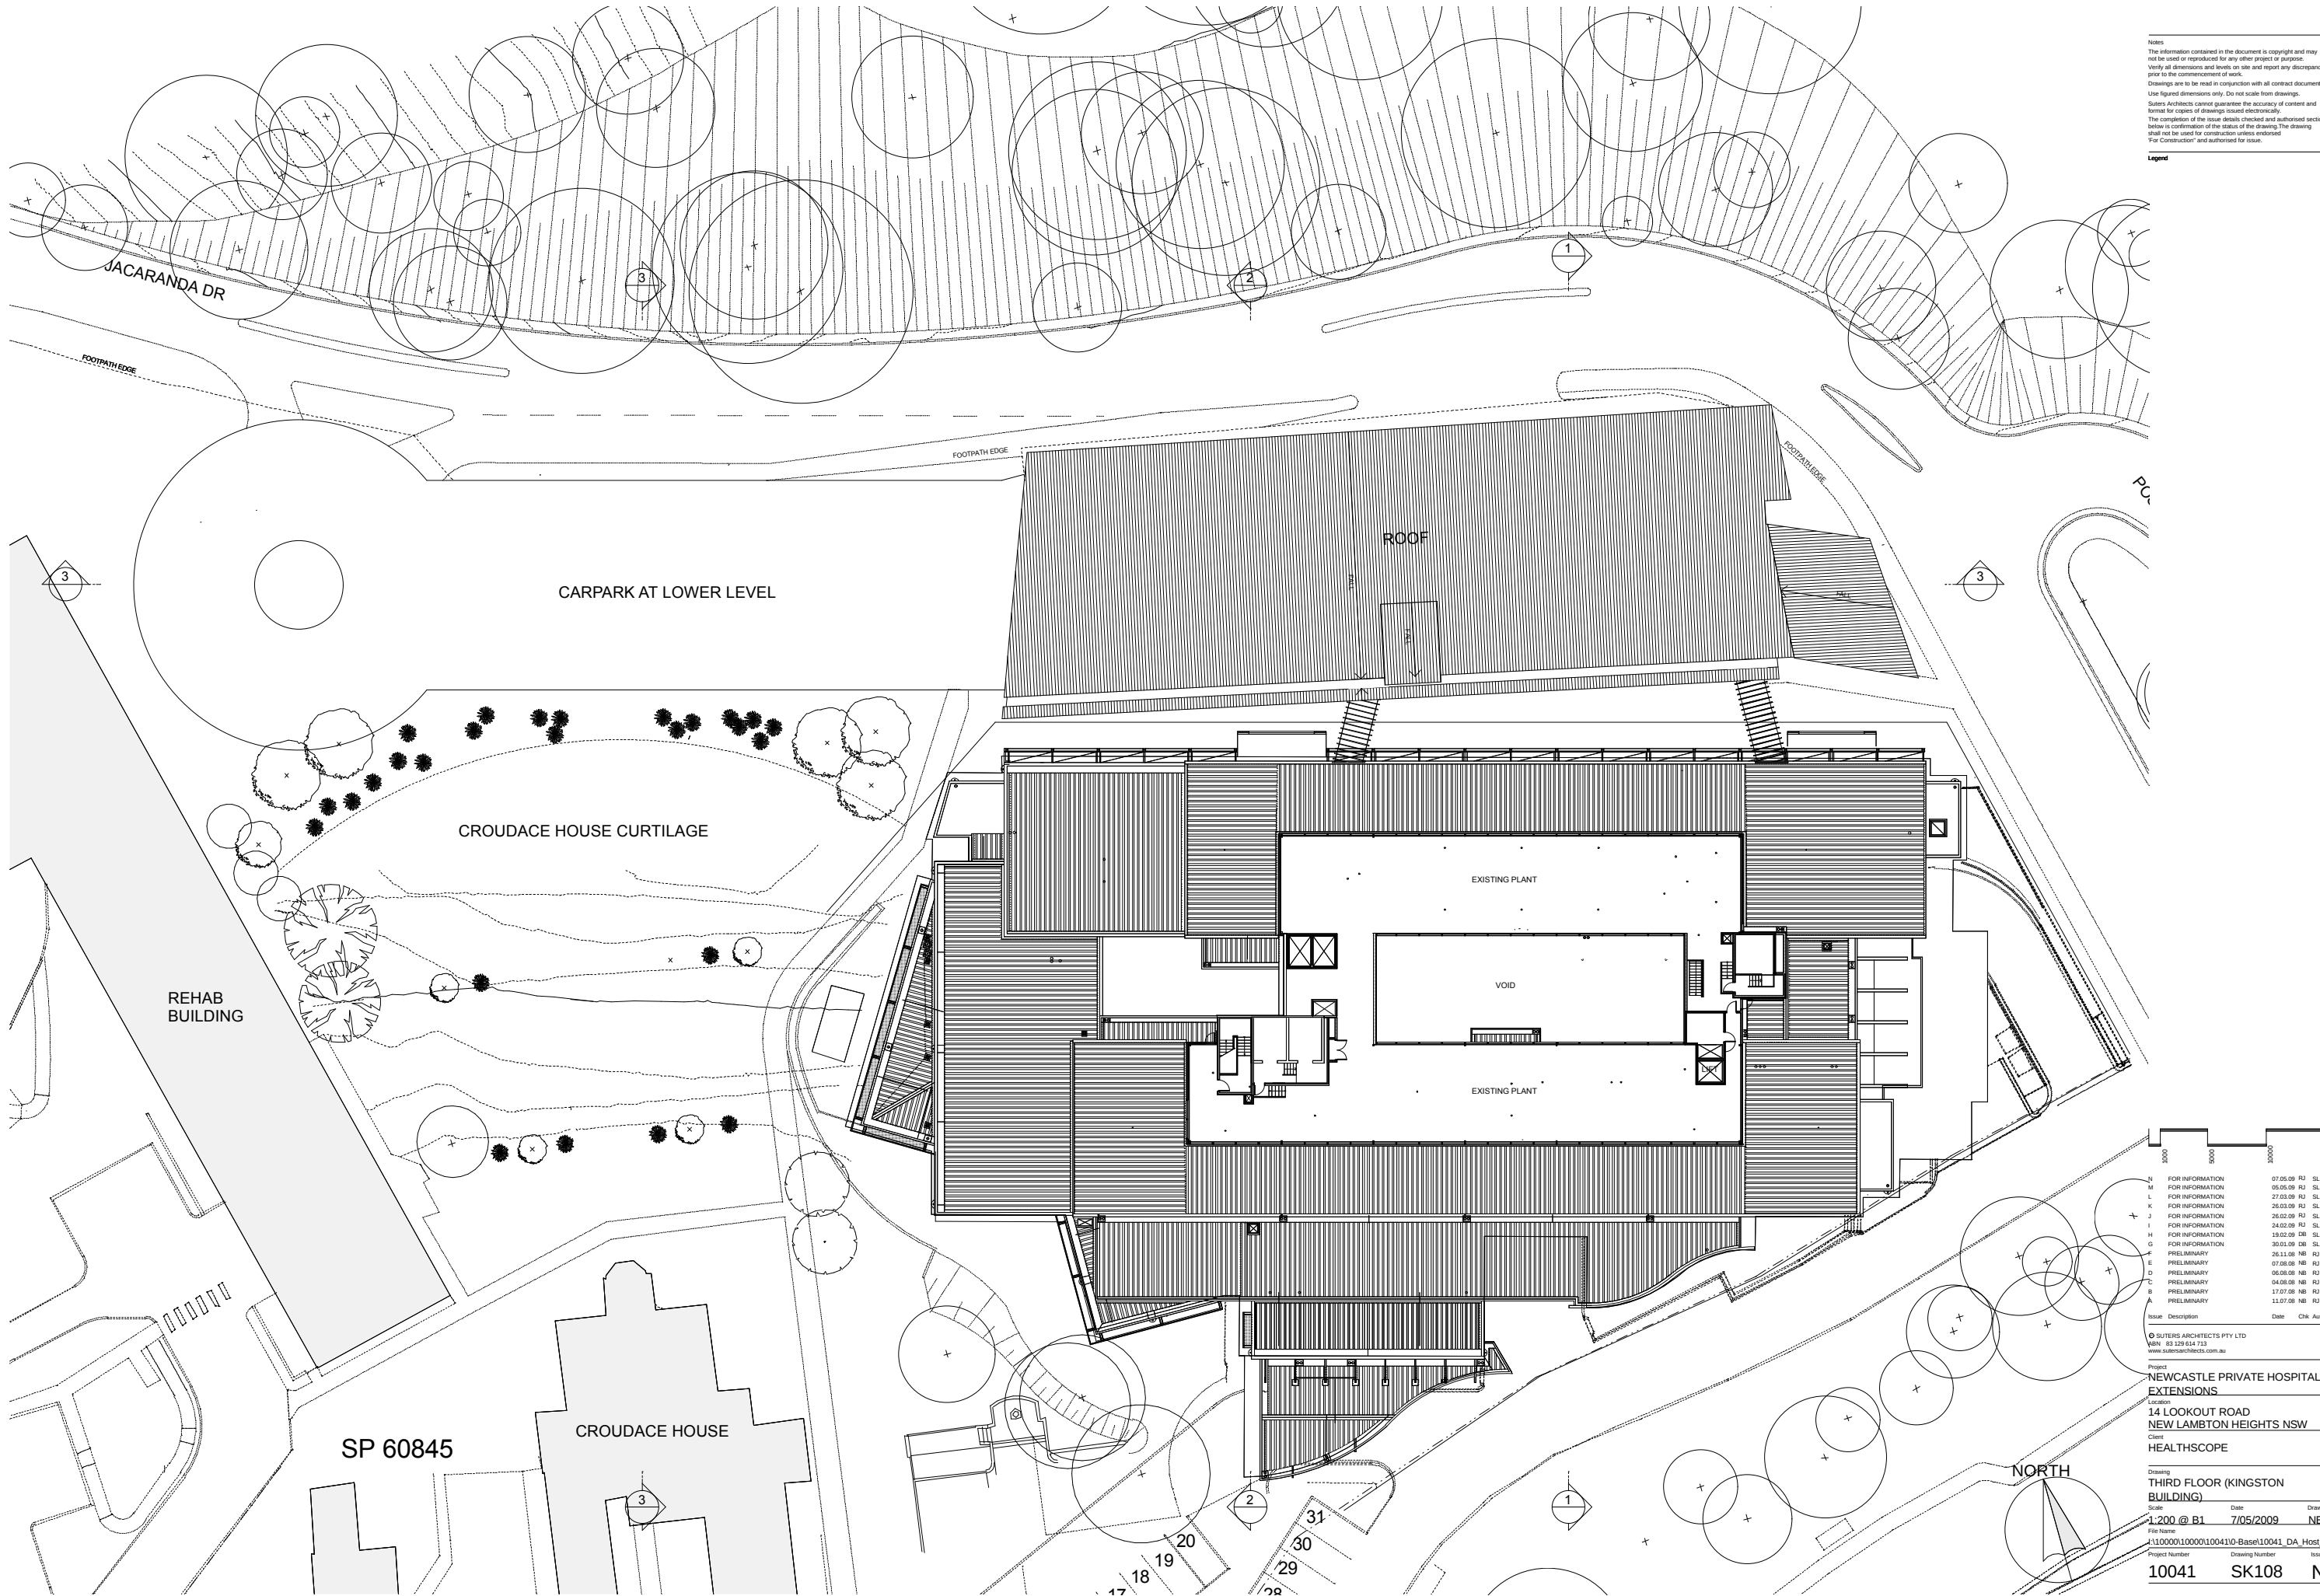

Notes
The information contained in this document is copyright and may not be used or reproduced for any other project or purpose.
Verify all dimensions and levels on site and report any discrepancies prior to the commencement of work.
Drawings are to be read in conjunction with all contract documents.
Use figured dimensions only. Do not scale from drawings.
Suters Architects cannot guarantee the accuracy of content and format for copies of drawings issued electronically.
The completion of the issue details checked and authorised section below is confirmation of the status of the drawing. The drawing shall not be used for construction unless endorsed.
For Construction and authorised for issue.

Legend

		10000	9000	10000	10000
N	FOR INFORMATION	07.05.09	RJ	SL	
M	FOR INFORMATION	05.05.09	RJ	SL	
L	FOR INFORMATION	27.03.09	RJ	SL	
K	FOR INFORMATION	26.03.09	RJ	SL	
J	FOR INFORMATION	26.02.09	RJ	SL	
I	FOR INFORMATION	24.02.09	RJ	SL	
H	FOR INFORMATION	19.02.09	DB	SL	
G	FOR INFORMATION	30.03.09	DB	SL	
F	PRELIMINARY	26.11.08	NB	RJ	
E	PRELIMINARY	07.08.08	NB	RJ	
D	PRELIMINARY	06.08.08	NB	RJ	
C	PRELIMINARY	04.08.08	NB	RJ	
B	PRELIMINARY	17.07.08	NB	RJ	
A	PRELIMINARY	11.07.08	NB	RJ	
Issue	Description	Date	Chk	Auth	

© SUTERS ARCHITECTS PTY LTD
WBN: 63 129 634 713
www.sutersarchitects.com.au

Project:
**NEWCASTLE PRIVATE HOSPITAL
EXTENSIONS**

Location:
**14 LOOKOUT ROAD
NEW LAMBTON HEIGHTS NSW**

Client:
HEALTHSCOPE

Drawing:
**THIRD FLOOR (KINGSTON
BUILDING)**

Scale: 1:200 @ B1
Date: 7/05/2009
Drawn: NB

File Name:
I:\10000\10000\10041\10-Base\10041_DA_Host_1

Project Number: 10041
Drawing Number: SK108
Issue: N

suters

Legend	
PMP:	PREFINISHED MODULAR PANEL CLADDING
PC:	COLOURED PRECAST CONCRETE PANEL
ML:	METAL LOUVRE
GPS:	GLAZING & PANEL SYSTEM
TB:	MODWOOD TIMBER BATTENS

Issue	Description	Date	Chk	Auth
-------	-------------	------	-----	------

Project
NEWCASTLE PRIVATE HOSPITAL
EXTENSIONS
Location
14 LOOKOUT ROAD
NEW LAMBTON HEIGHTS NSW
Client
HEALTHSCOPE

Project Number	Drawing Number	Issue
----------------	----------------	-------

suters