

NOTE: REFER TO STRUCTURAL ENGINEERS DETAILS FOR ALL FOOTING AND SLAB DETAILS. REFER TO ARCHITECTS SPECIFICATION FOR WATERPROOF MEMBRANE



Royal North Shore Hospital			
Plant Schedule -Cancer Courtyard			
Botanical Name	Common Name	Pot Size	Spacing
<i>Bambusa lako</i>	Timorese Black Bamboo	35L	1.0m
<i>Pogonatherum paniceum</i>	Malay Pygmy	5L	500mm



Bambusa lako



Pogonatherum paniceum

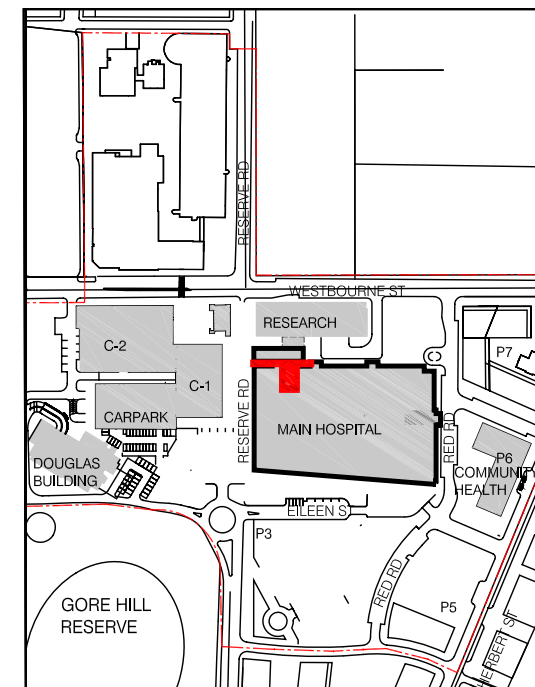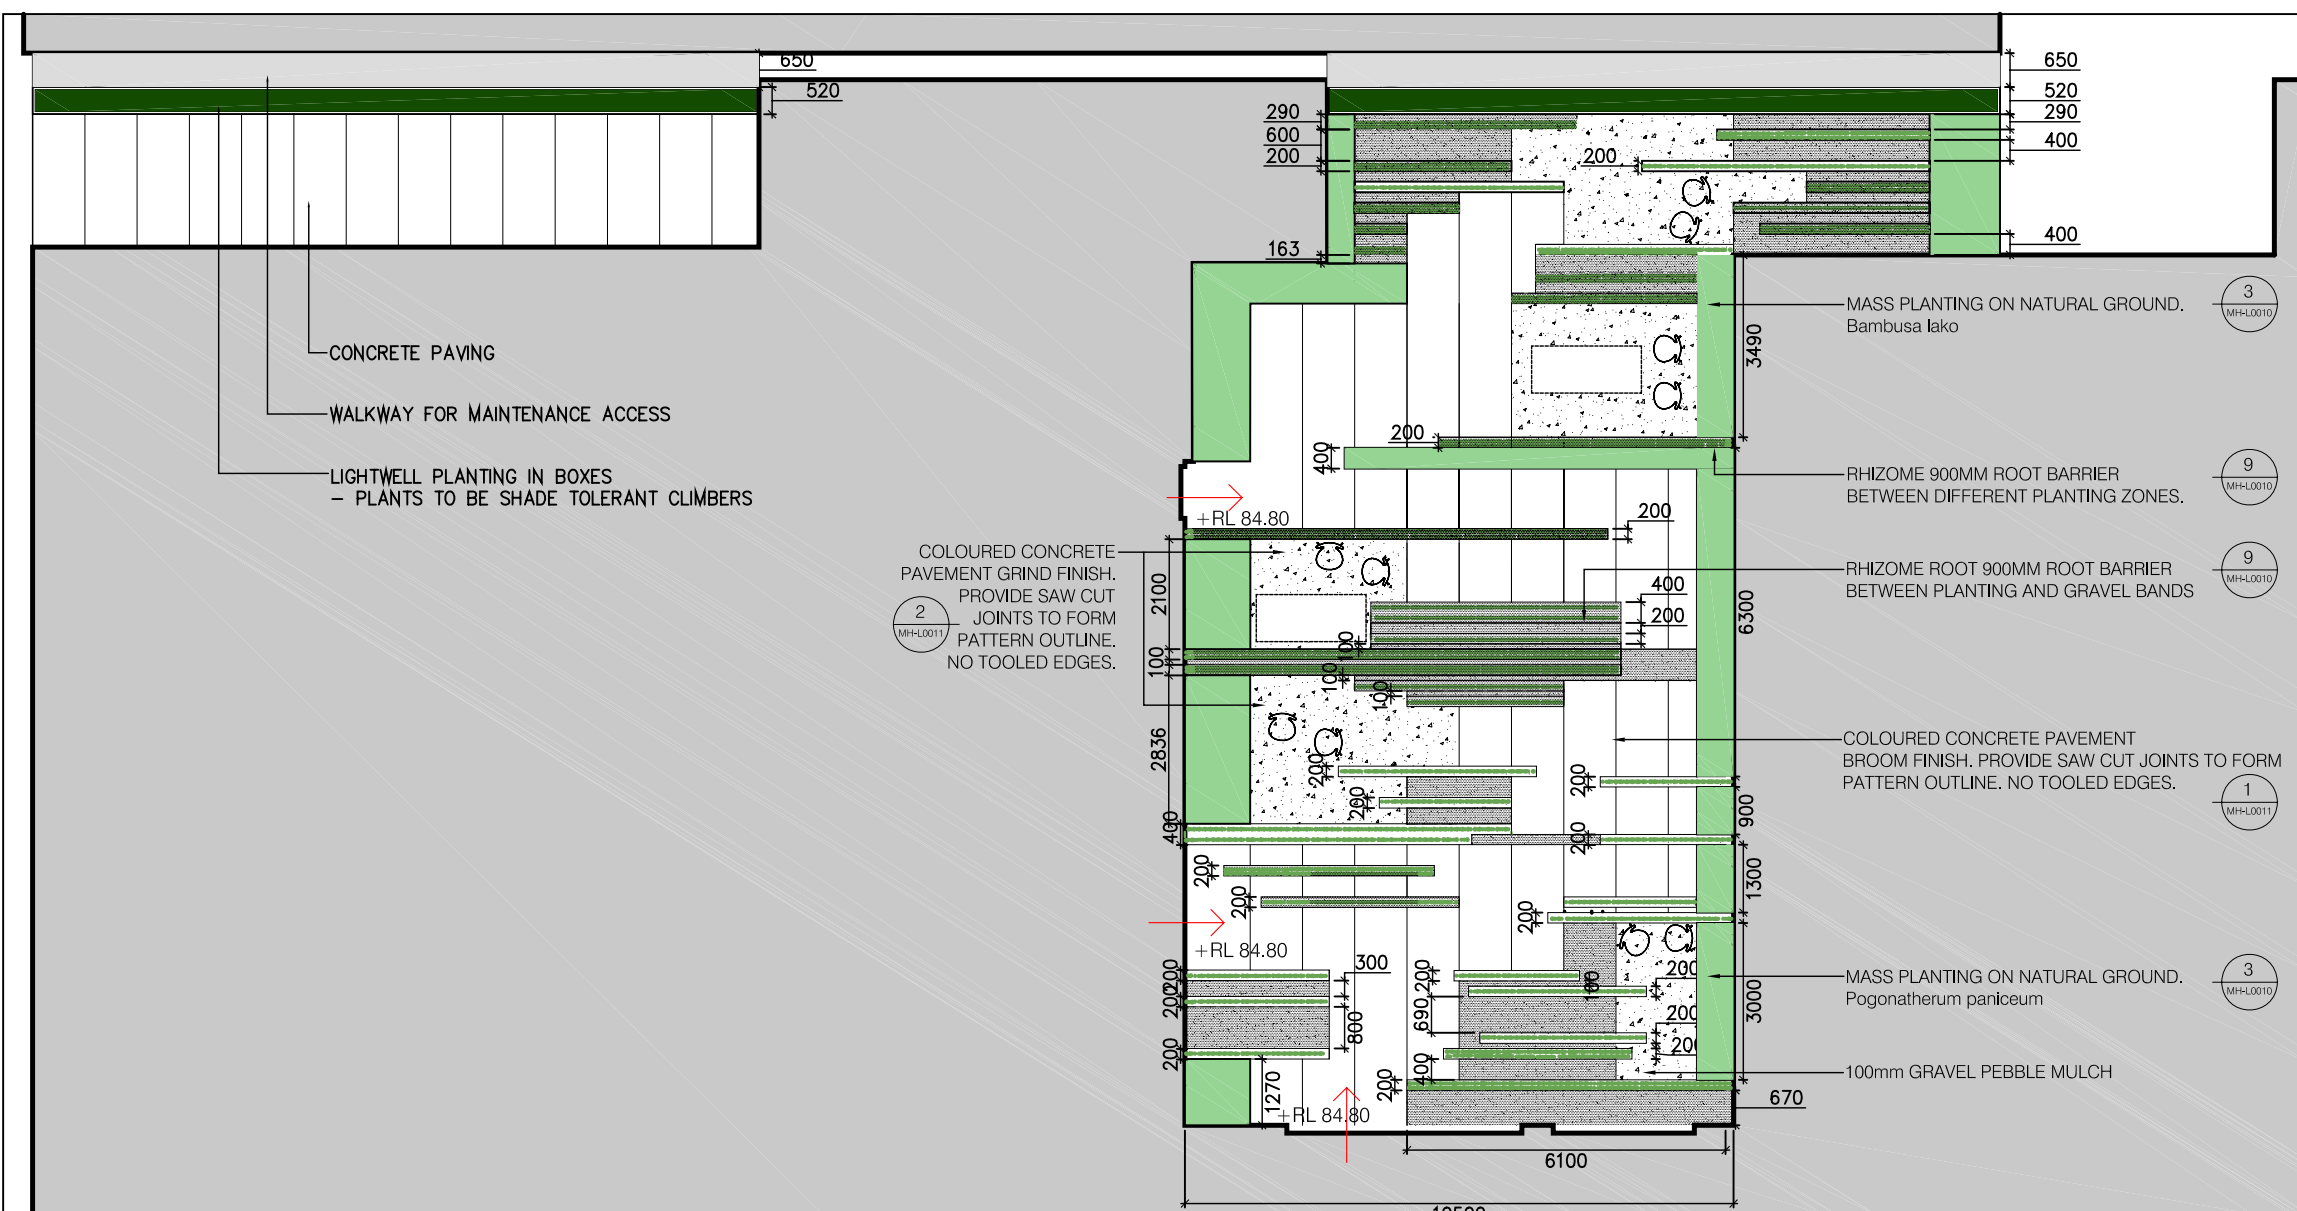

KEY PLAN