

NOTE: REFER TO STRUCTURAL ENGINEERS DETAILS FOR ALL FOOTING AND SLAB DETAILS. REFER TO ARCHITECTS SPECIFICATION FOR WATERPROOF MEMBRANE

Royal North Shore Hospital Plant Schedule - Waiting Room 02			
Botanical Name	Common Name	Pot Size	Spacing
<i>Ajuga reptans</i> 'Caitlin's Giant'	Giant Bugle	2.5L	300mm
<i>Aspidistra elatior</i>	Cast Iron Plant	5L	400mm
<i>Camellia</i> 'Marge Miller'	Groundcover Camellia	5L	500mm
<i>Chlorophytum comosum</i>	Ribbon Plant	2.5L	400mm
<i>Clivia miniata</i>	Kaffir Lily	2.5L	350mm
<i>Lagerstroemia Tuscadora</i>	Crepe Myrtle	200L	n/a
<i>Hypoestes phyllostachya</i>	Polka Dot Plant	2.5L	400mm
<i>Liriope 'Evergreen Giant'</i>	Giant Lily Turf	2.5L	300mm
<i>Magnolia 'Little Gem'</i>	Dwarf Evergreen Magnolia	200L	n/a
<i>Philodendron 'Xanadu'</i>	Dwarf Philodendron	5L	400mm
<i>Polia crispata</i>	Polia	2.5L	300mm
<i>Sansevera trifasciata</i>	Tongue Plant	5L	300mm
<i>Spathiphyllum 'Petite'</i>	Dwarf Peace Lily	2.5L	300mm
<i>Trachelospermum jasminoides</i>	Star Jasmine	25L	n/a



Magnolia 'Little Gem'



Tristaniopsis laurina



Lagerstroemia Tuscadora





Philodendron 'Xanadu'



Hypoestes phyllostachya



Sanseveria trifasciata

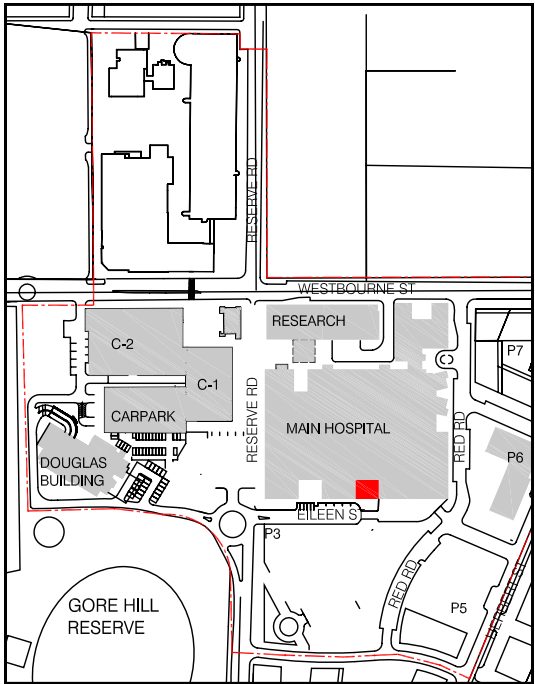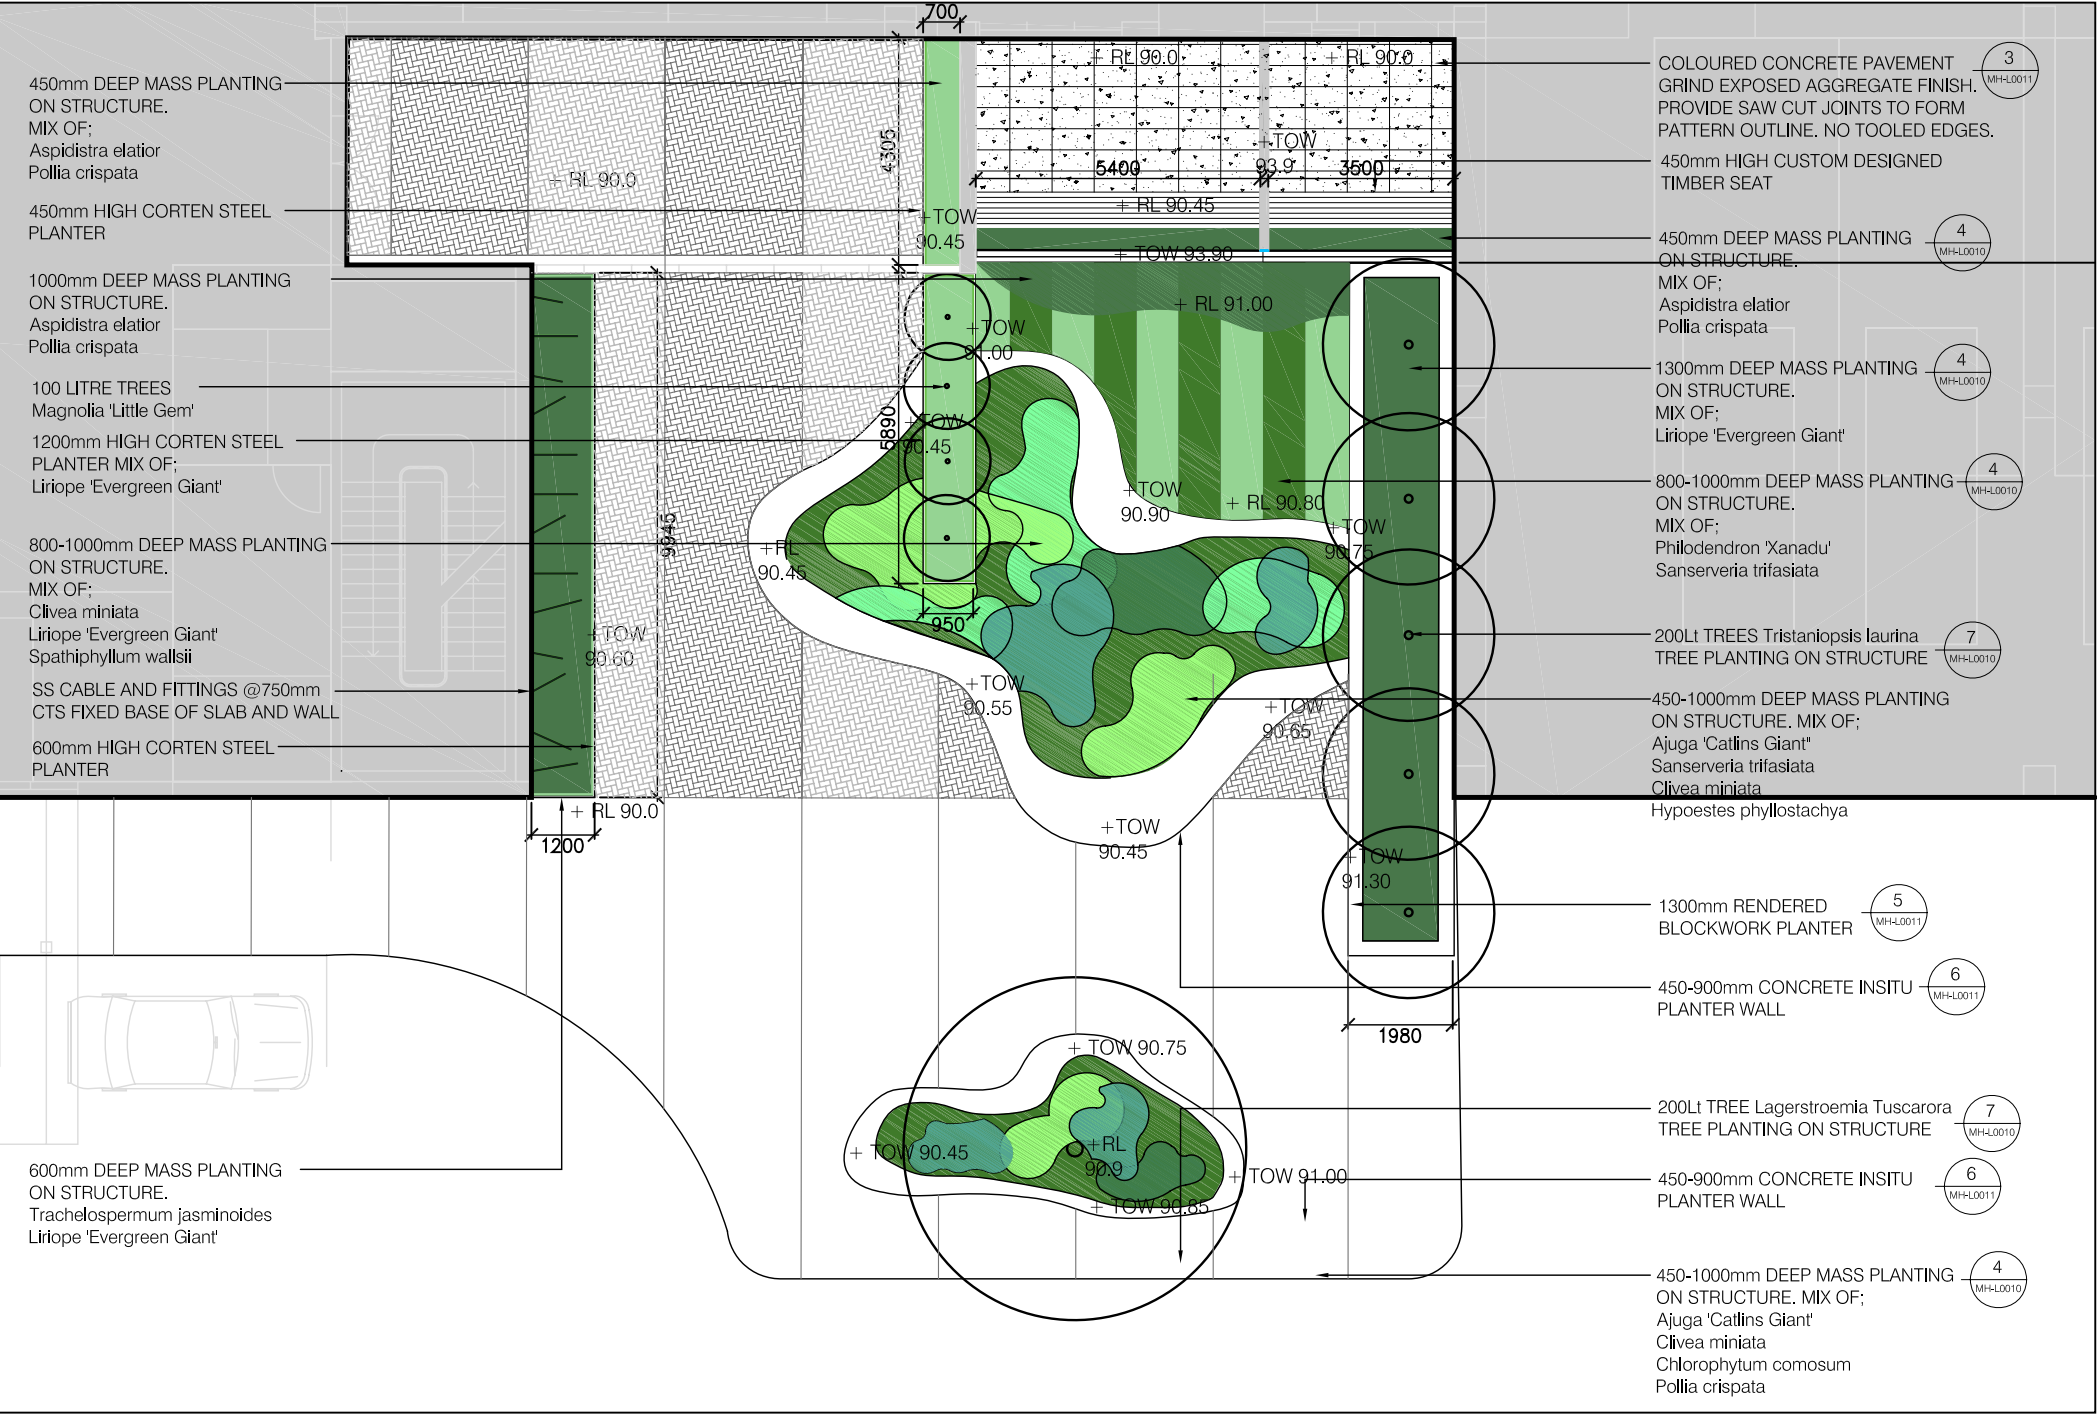

1 PLAN
SCALE 1:50